

15' PUBLIC ALLEY DUE NORTH 226.79' DUE NORTH 112.00' DUE NORTH 114.79' DUE WEST 124.08' DUE EAST 124.08' LOT 55 LOT 54 LIBER 82 FOLIO 19 LIBER 82 FOLIO 19 LOT 15 AREA: 13,896.96 S.F. AREA: 14,243.14 S.F. DUE SOUTH 112.00' DUE SOUTH 114.79' DUE SOUTH 226.79'

9TH STREET, N.E.



E STREET, N.E.


SUBDIVISION EXHIBIT

LOTS 54 AND 54

SQUARE 94 and of Zoning Adjustment

DISTRICT OF COLUMBIASE NO.19799

SCALE: 1" = 20' FEBRUARY: 221220189

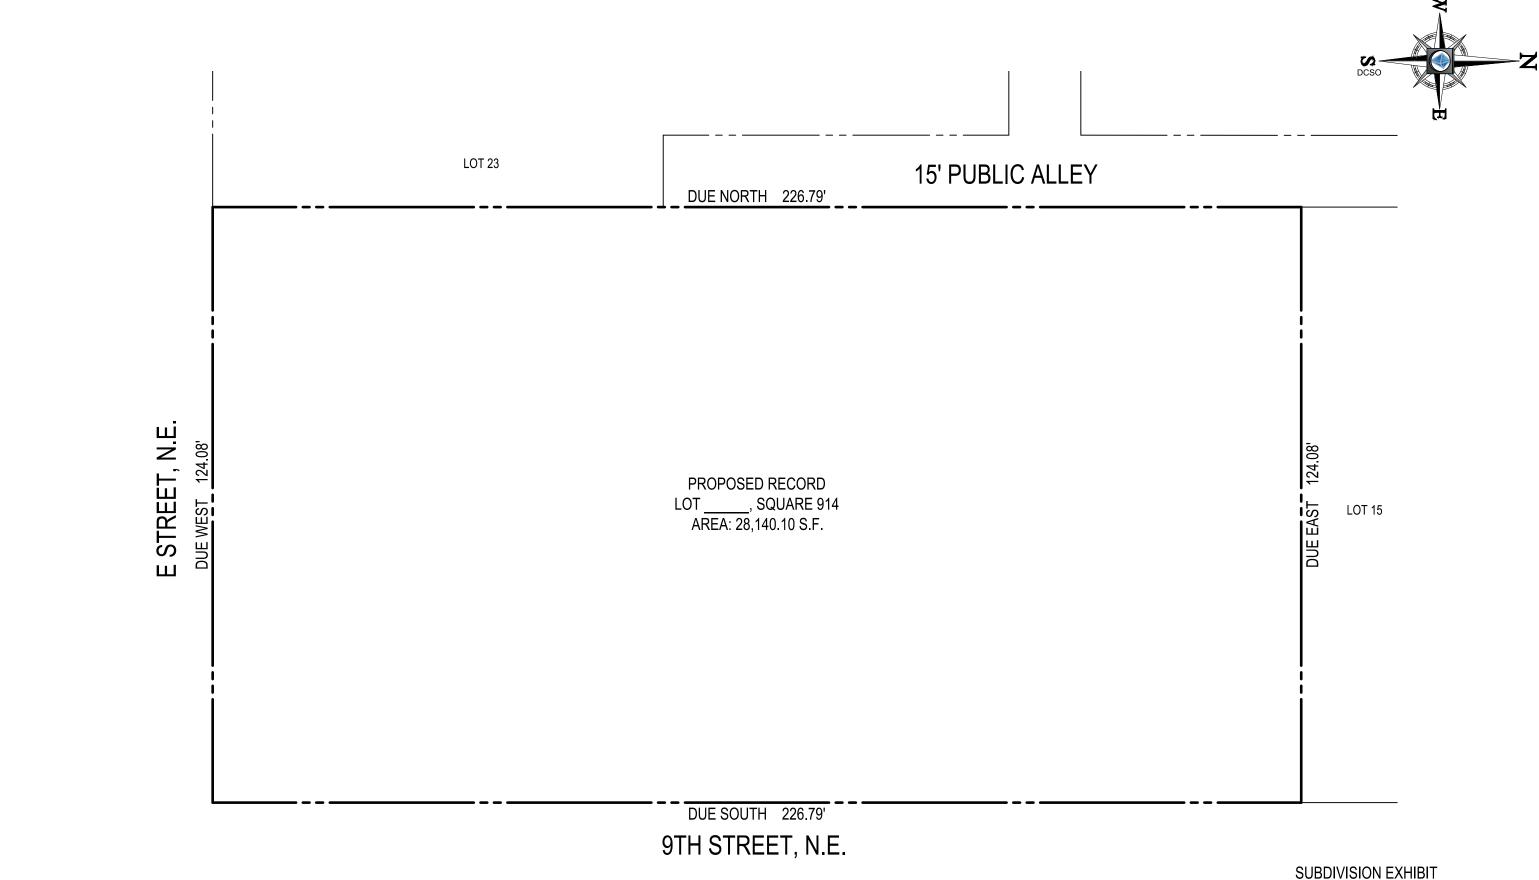

LOTS 54 AND 54 SQUARE 914 DISTRICT OF COLUMBIA

SCALE: 1" = 20' FEBRUARY 22, 2018

22636 DAVIS DRIVE, SUITE 250 STERLING, VIRGINIA 20164

■NEW JERSEY ■PENNSYLVANIA ■NEW YORK ■VIRGINIA ■MASSACHUSETTS ■MARYLAND ■FLORIDA