


945 Florida Penthouse Plan

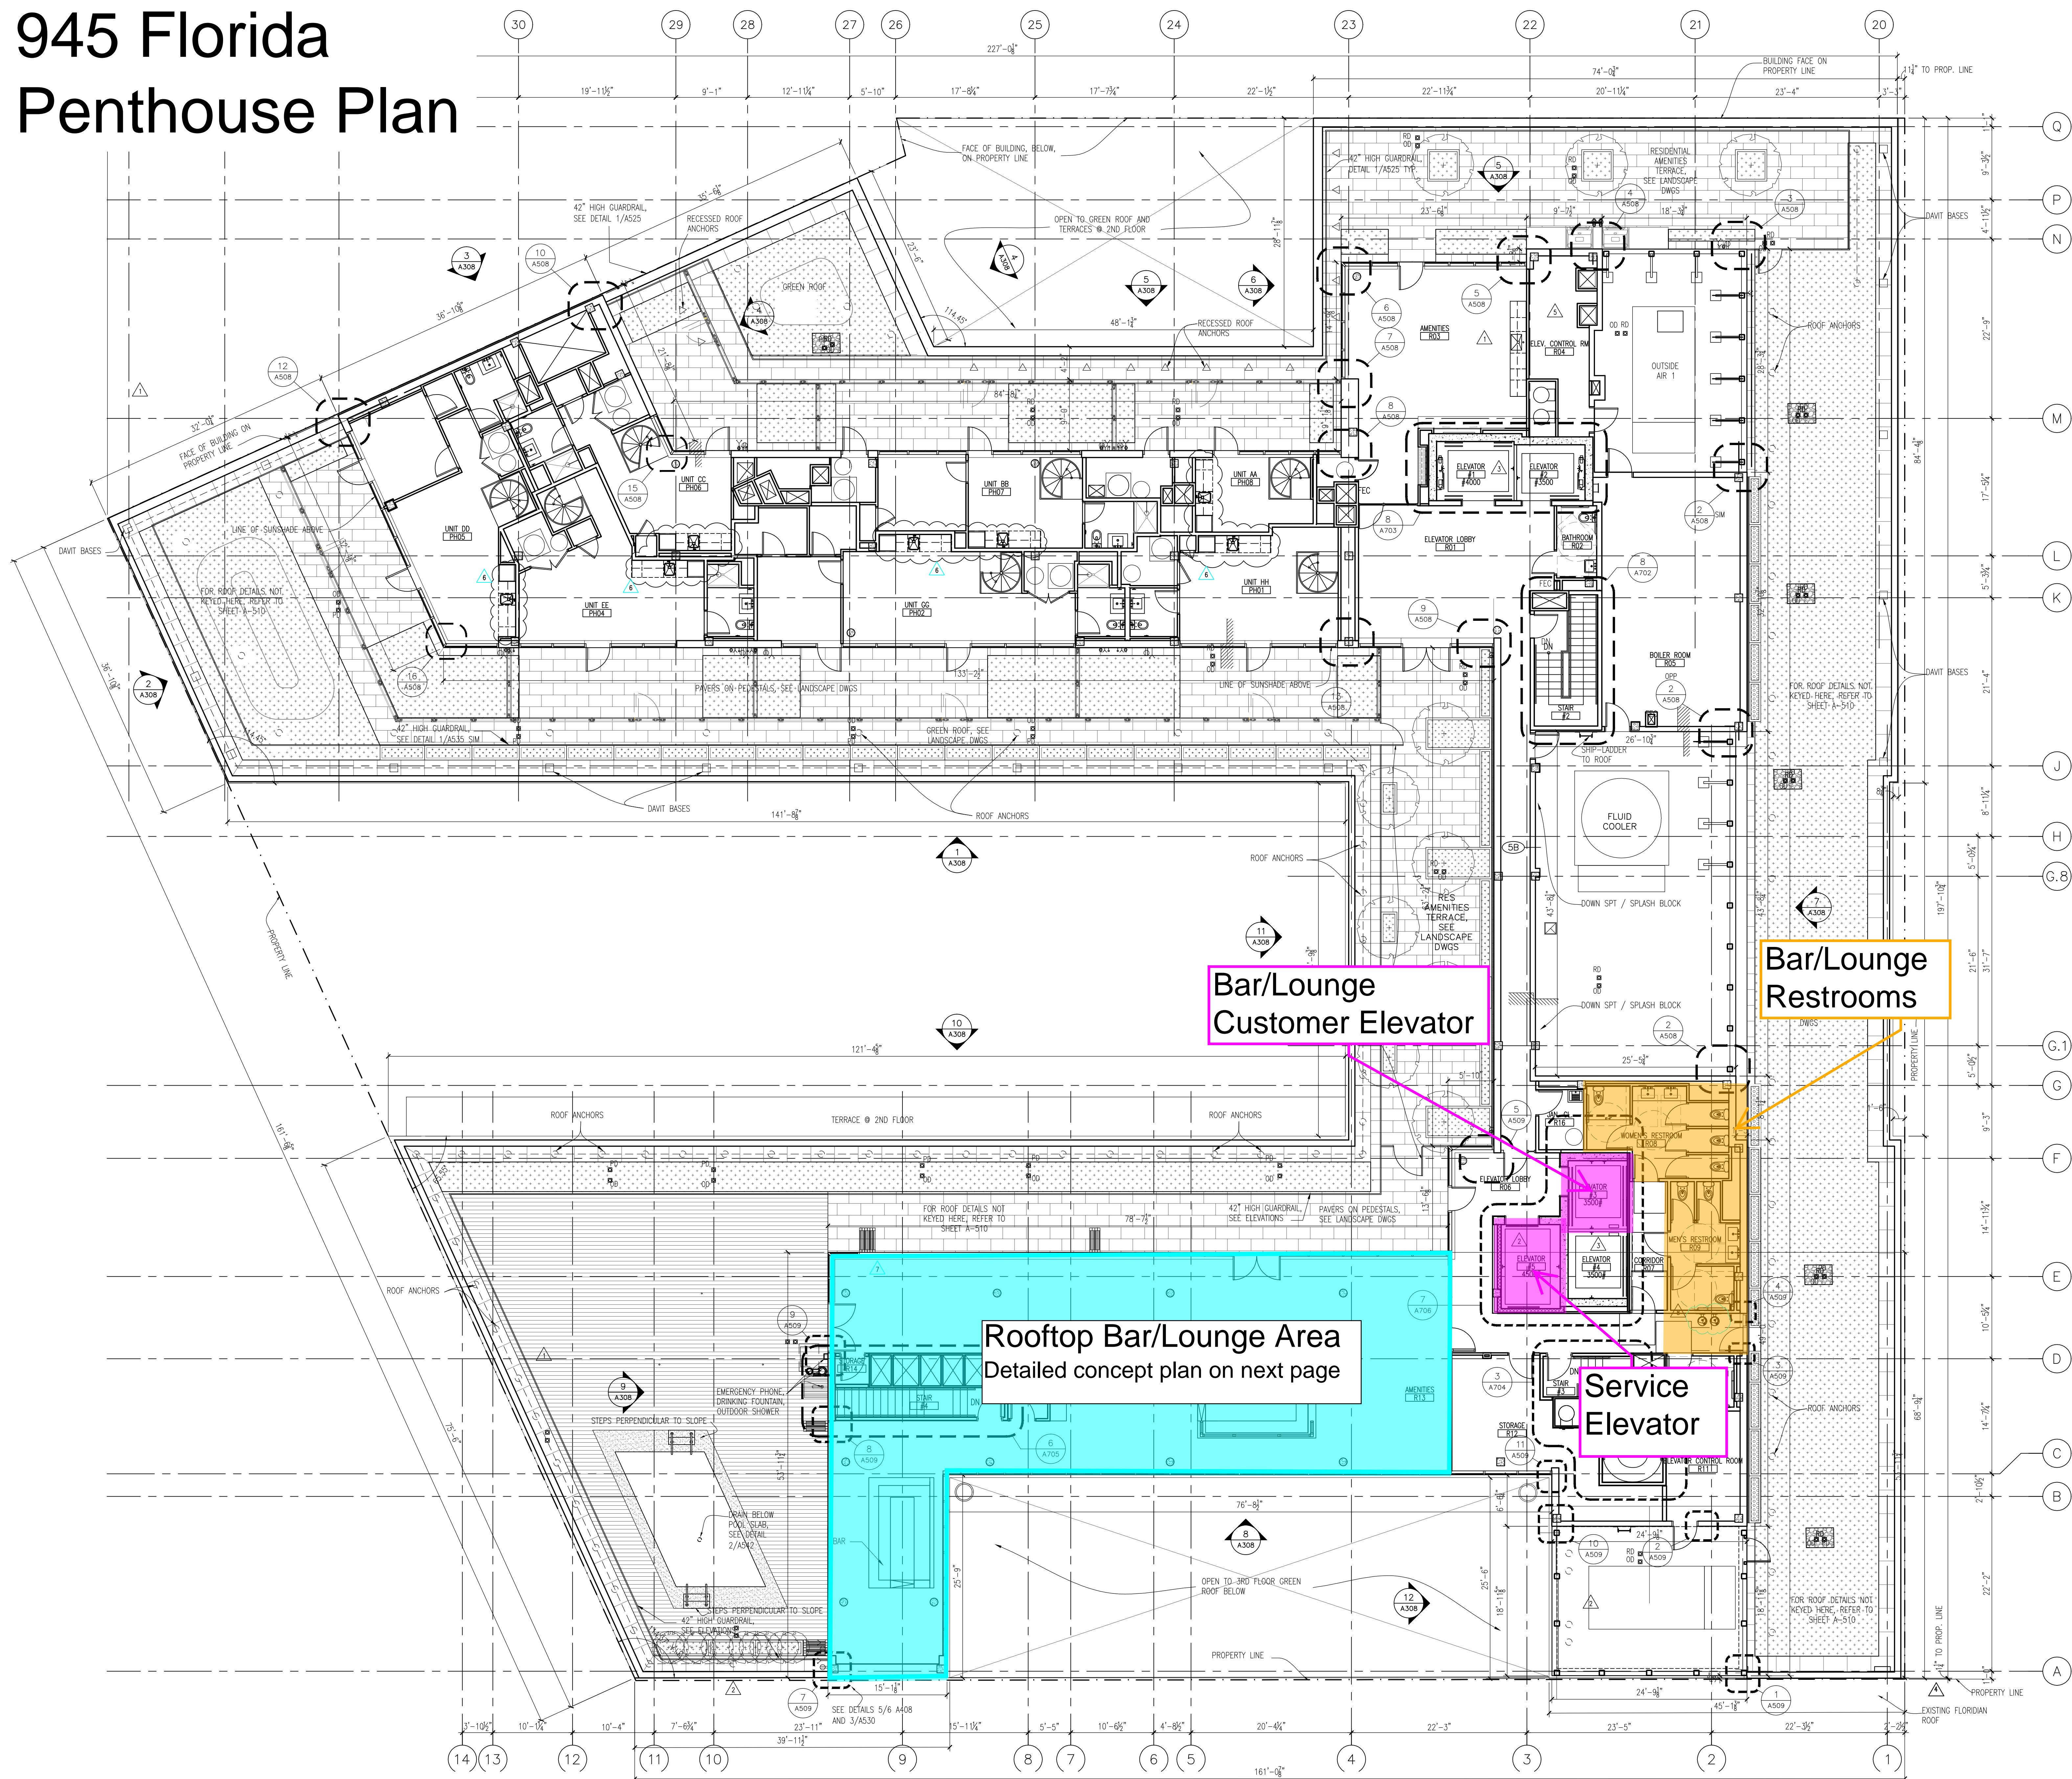

Bar/Lounge
Customer Elevator

Bar/Lounge
Restrooms

Rooftop Bar/Lounge Area
Detailed concept plan on next page

Service
Elevator



Conceptual Plan
For Illustrative Purposes Only