


PLAN VIEW

LEGEND	
	EX. ELEC. METER
	EX. SIGN
	EX. POWER POLE
	EX. LIGHT POLE
	EX. EMH=ELECTRIC MANHOLE
	EX. GAS METER
	EX. SANITARY MH
	EX. WATER METER
	EX. TREES (VARIOUS)
	EX. STORM DRAIN
	EX. CATCH BASIN
	EX. CURB
	EX. OVERHEAD UTILITY
	EX. UNDG. GAS
	EX. UNDG. ELEC.
	EX. CHAIN LINK FENCE (CLF)
	EX. WOOD FENCE (WDF)
	EX. WALL (WOOD PLANTER)
	EX. PAVERS PAVING AREA
	EX. CONCRETE PAVING AREA
	PROP. LIMITS OF DISTURBANCE
	PROP. SUPPER SILT FENCE
	PROP. CHAIN LINK FENCE

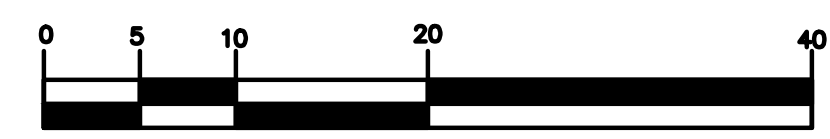


SCALE 1 inch = 10 ft.

PREPARED BY
ELITE ENGINEERING, LLC
 6305 IVY LANE SUITE 370
 GREENBELT, MD 20770
 Phone: (240) 421-6982
amiljkovic@eliteeng.co

CALL "MISS UTILITY AT 1-800-257-777
 FOR UTILITY LOCATION AT LEAST 48
 HOURS PRIOR TO BEGINNING CONSTRUCTION.

REVISIONS	BY

ELITE ENGINEERING, LLC
 Engineers * Landscape Architects
 6305 IVY LANE SUITE 370
 GREENBELT, MARYLAND, 20770
 (240)206-8055

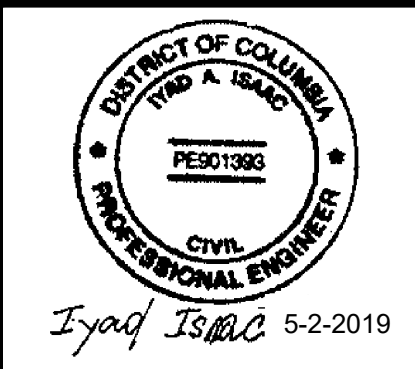


NATION'S MOSQUE
PARKING ENTRANCE EXHIBIT
 SITE ADDRESS: 1515, 1519 & 1533 4th STREET, NW
 WASHINGTON, DC

DRAWN	RH III
CHECKED	AAM
DATE	5/2/2019
SCALE	AS SHOWN

DRAWING
1
 1 OF 1
 Board of Zoning Adjustment
 District of Columbia
 CASE NO. 18054
 EXHIBIT NO. 50


PROFESSIONAL CERTIFICATION: I HEREBY CERTIFY THAT THESE DOCUMENTS WERE PREPARED OR APPROVED BY ME, AND THAT I AM A DULY LICENSED PROFESSIONAL ENGINEER UNDER THE LAWS OF THE STATE OF MARYLAND, LICENSE NO. 30833, EXPIRATION 07/11/2018

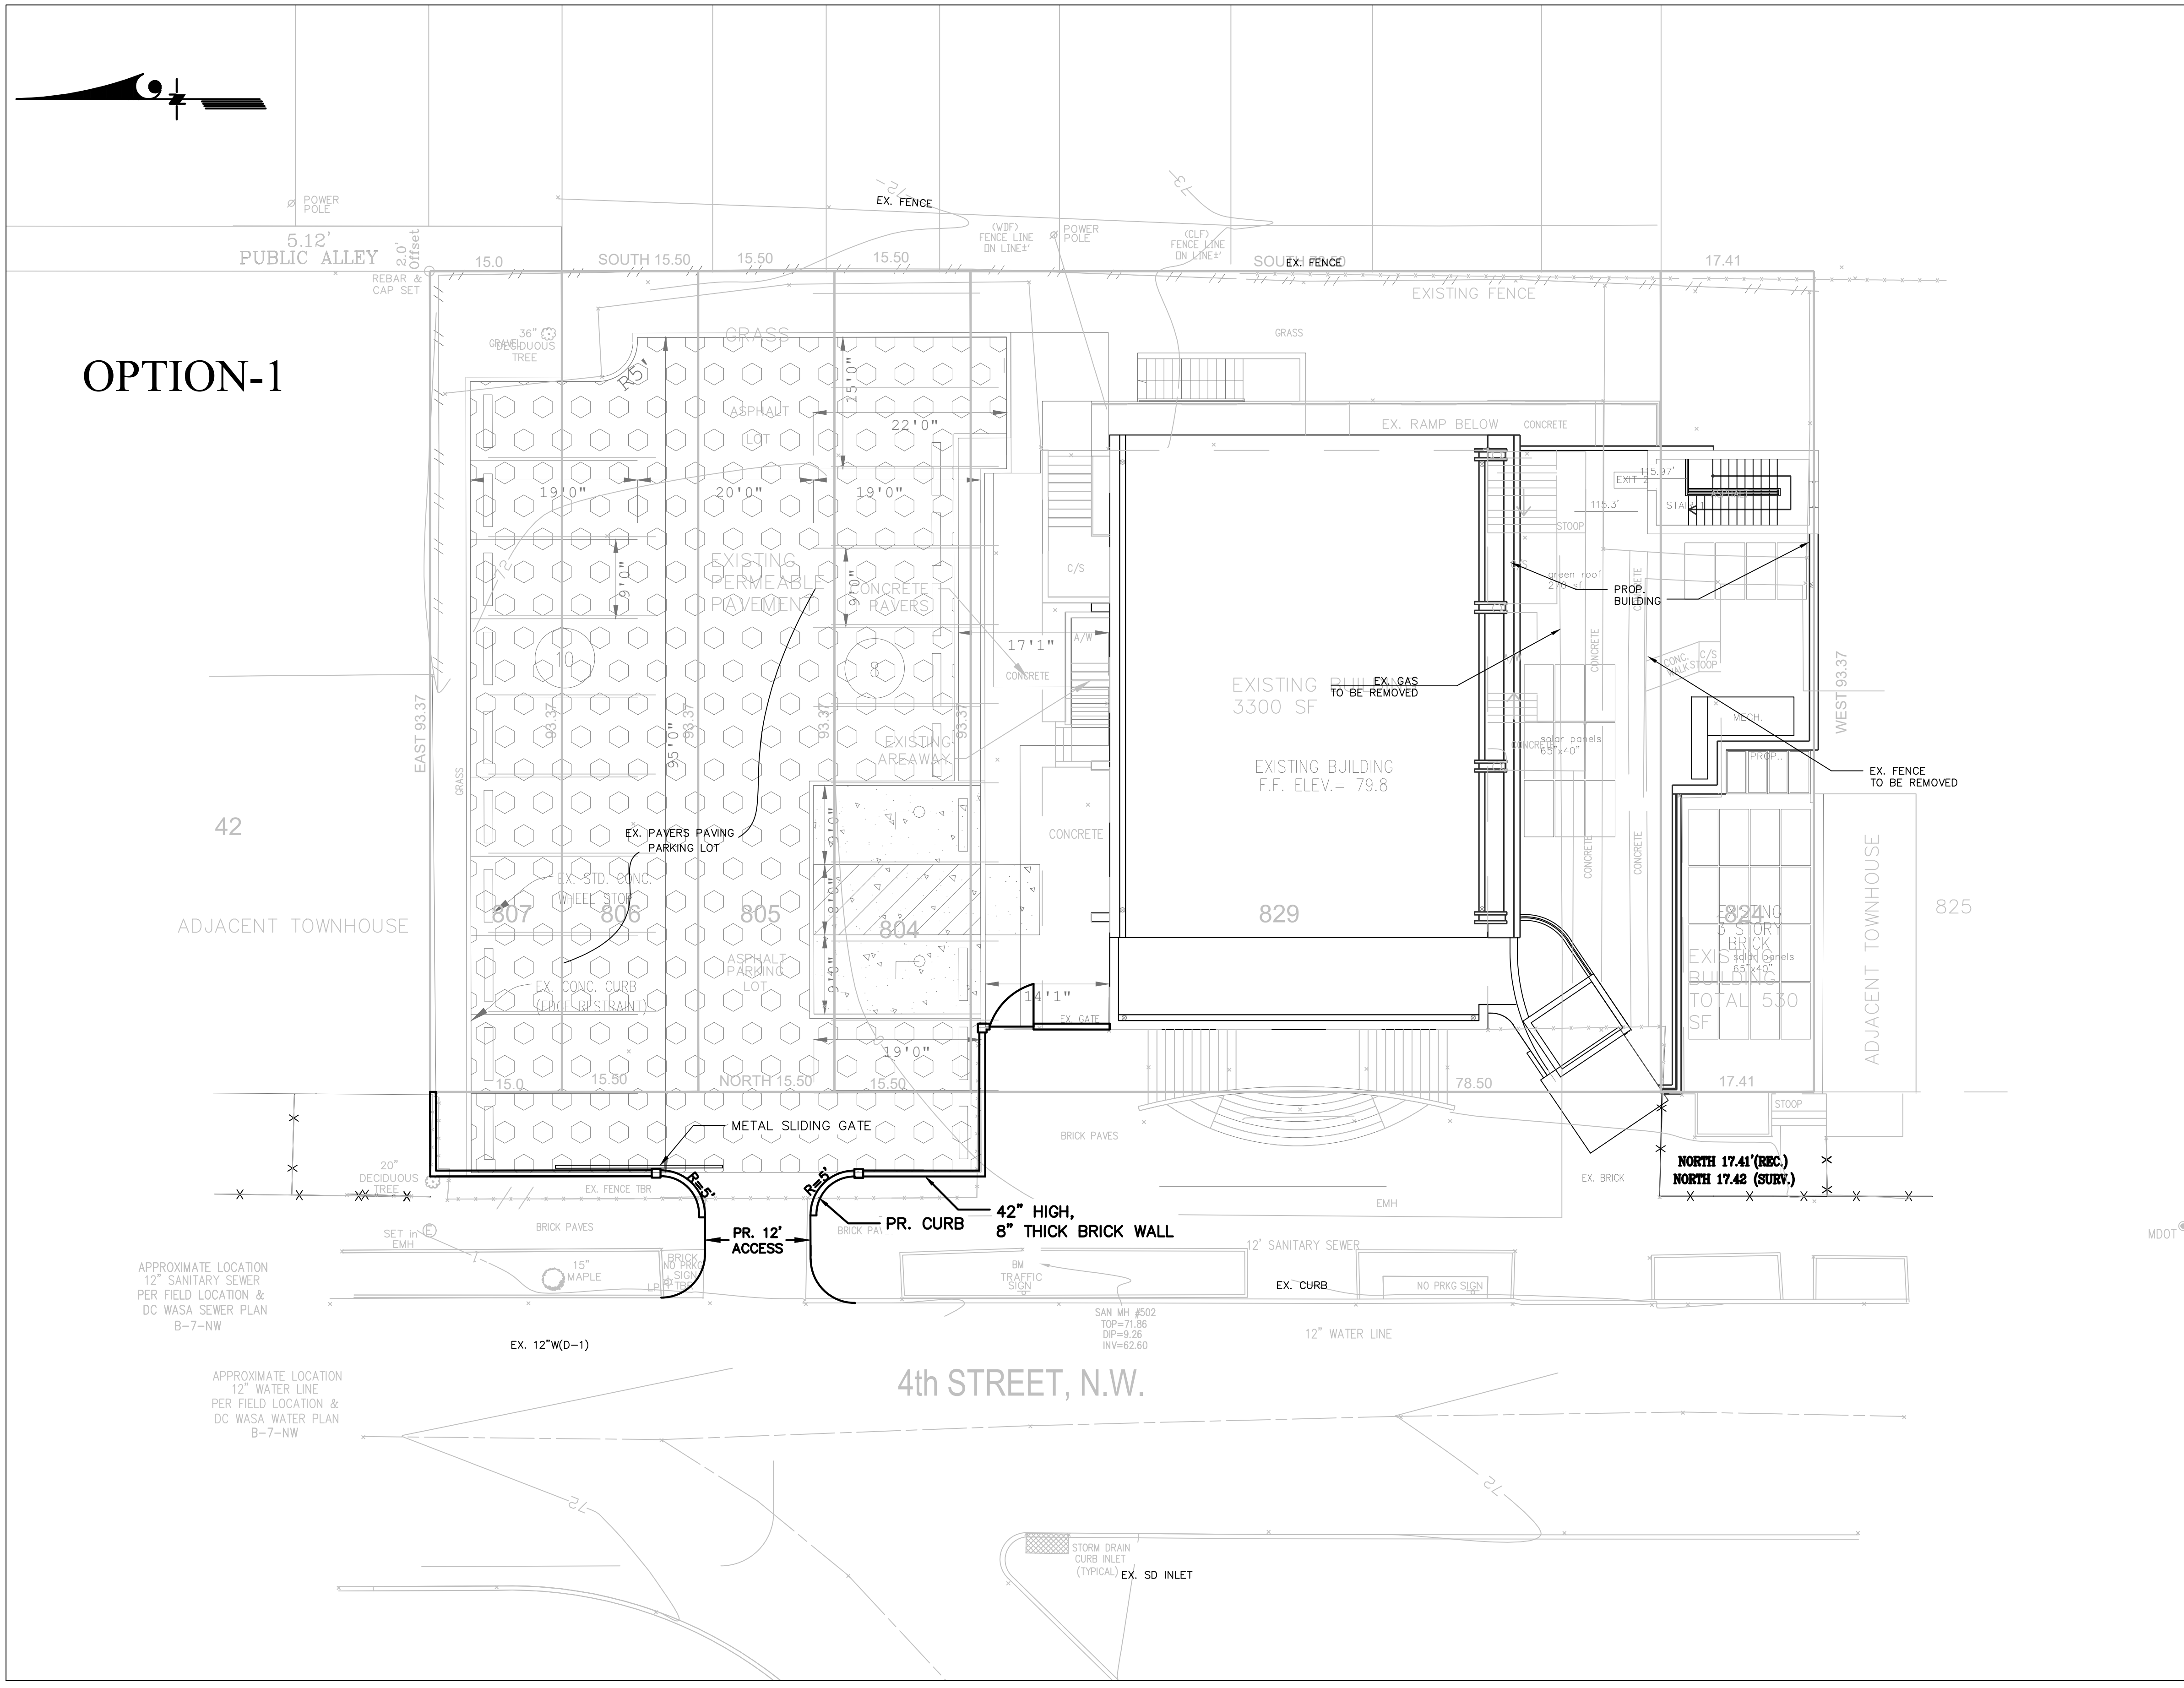

PLAN VIEW

LEGEND

	EX. ELEC. METER
	EX. SIGN
	EX. POWER POLE
	EX. LIGHT POLE
	EX. EMH-ELECTRIC MANHOLE
	EX. GAS METER
	EX. SANITARY MH
	EX. WATER METER
	EX. TREES (VARIOUS)
	EX. STORM DRAIN CATCH BASIN
	EX. CURB
	EX. OVERHEAD UTILITY
	EX. UNDG. GAS
	EX. UNDG. ELEC.
	EX. CHAIN LINK FENCE (CLF)
	EX. WOOD FENCE (WDF)
	EX. WALL (WOOD PLANTER)
	EX. PAVERS PAVING AREA
	EX. CONCRETE PAVING AREA
	PROP. LIMITS OF DISTURBANCE
	PROP. SUPPER SILT FENCE
	PROP. CHAIN LINK FENCE

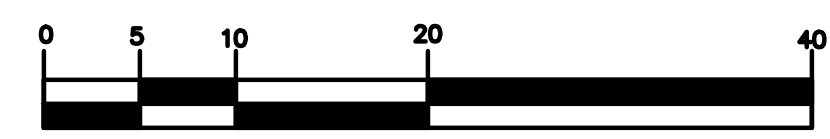


PREPARED BY
ELITE ENGINEERING, LLC
 6305 IVY LANE SUITE 370
 GREENBELT, MD 20770
 Phone: (240) 421-6982
amiljkovic@eliteeng.co

CALL "MISS UTILITY AT 1-800-257-777
 FOR UTILITY LOCATION AT LEAST 48
 HOURS PRIOR TO BEGINNING CONSTRUCTION.

REVISIONS	BY

ELITE Engineering
 ELITE ENGINEERING, LLC
 Engineers * Landscape Architects
 6305 IVY LANE SUITE 370
 GREENBELT, MARYLAND, 20770
 (240)206-8055

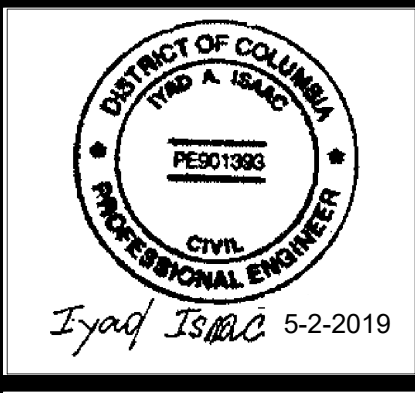


**NATION'S MOSQUE
 PARKING ENTRANCE EXHIBIT**
 SITE ADDRESS: 1515, 1519 & 1533 4th STREET, NW
 WASHINGTON, DC

DRAWN
 RH III
 CHECKED
 AAM
 DATE
 5/2/2019
 SCALE
 AS SHOWN

DRAWING
1
 1 OF 1


PROFESSIONAL CERTIFICATION: I HEREBY CERTIFY THAT THESE DOCUMENTS WERE PREPARED OR APPROVED BY ME, AND THAT I AM A DULY LICENSED PROFESSIONAL ENGINEER UNDER THE LAWS OF THE STATE OF MARYLAND, LICENSE NO. 30833, EXPIRATION 07/11/2018

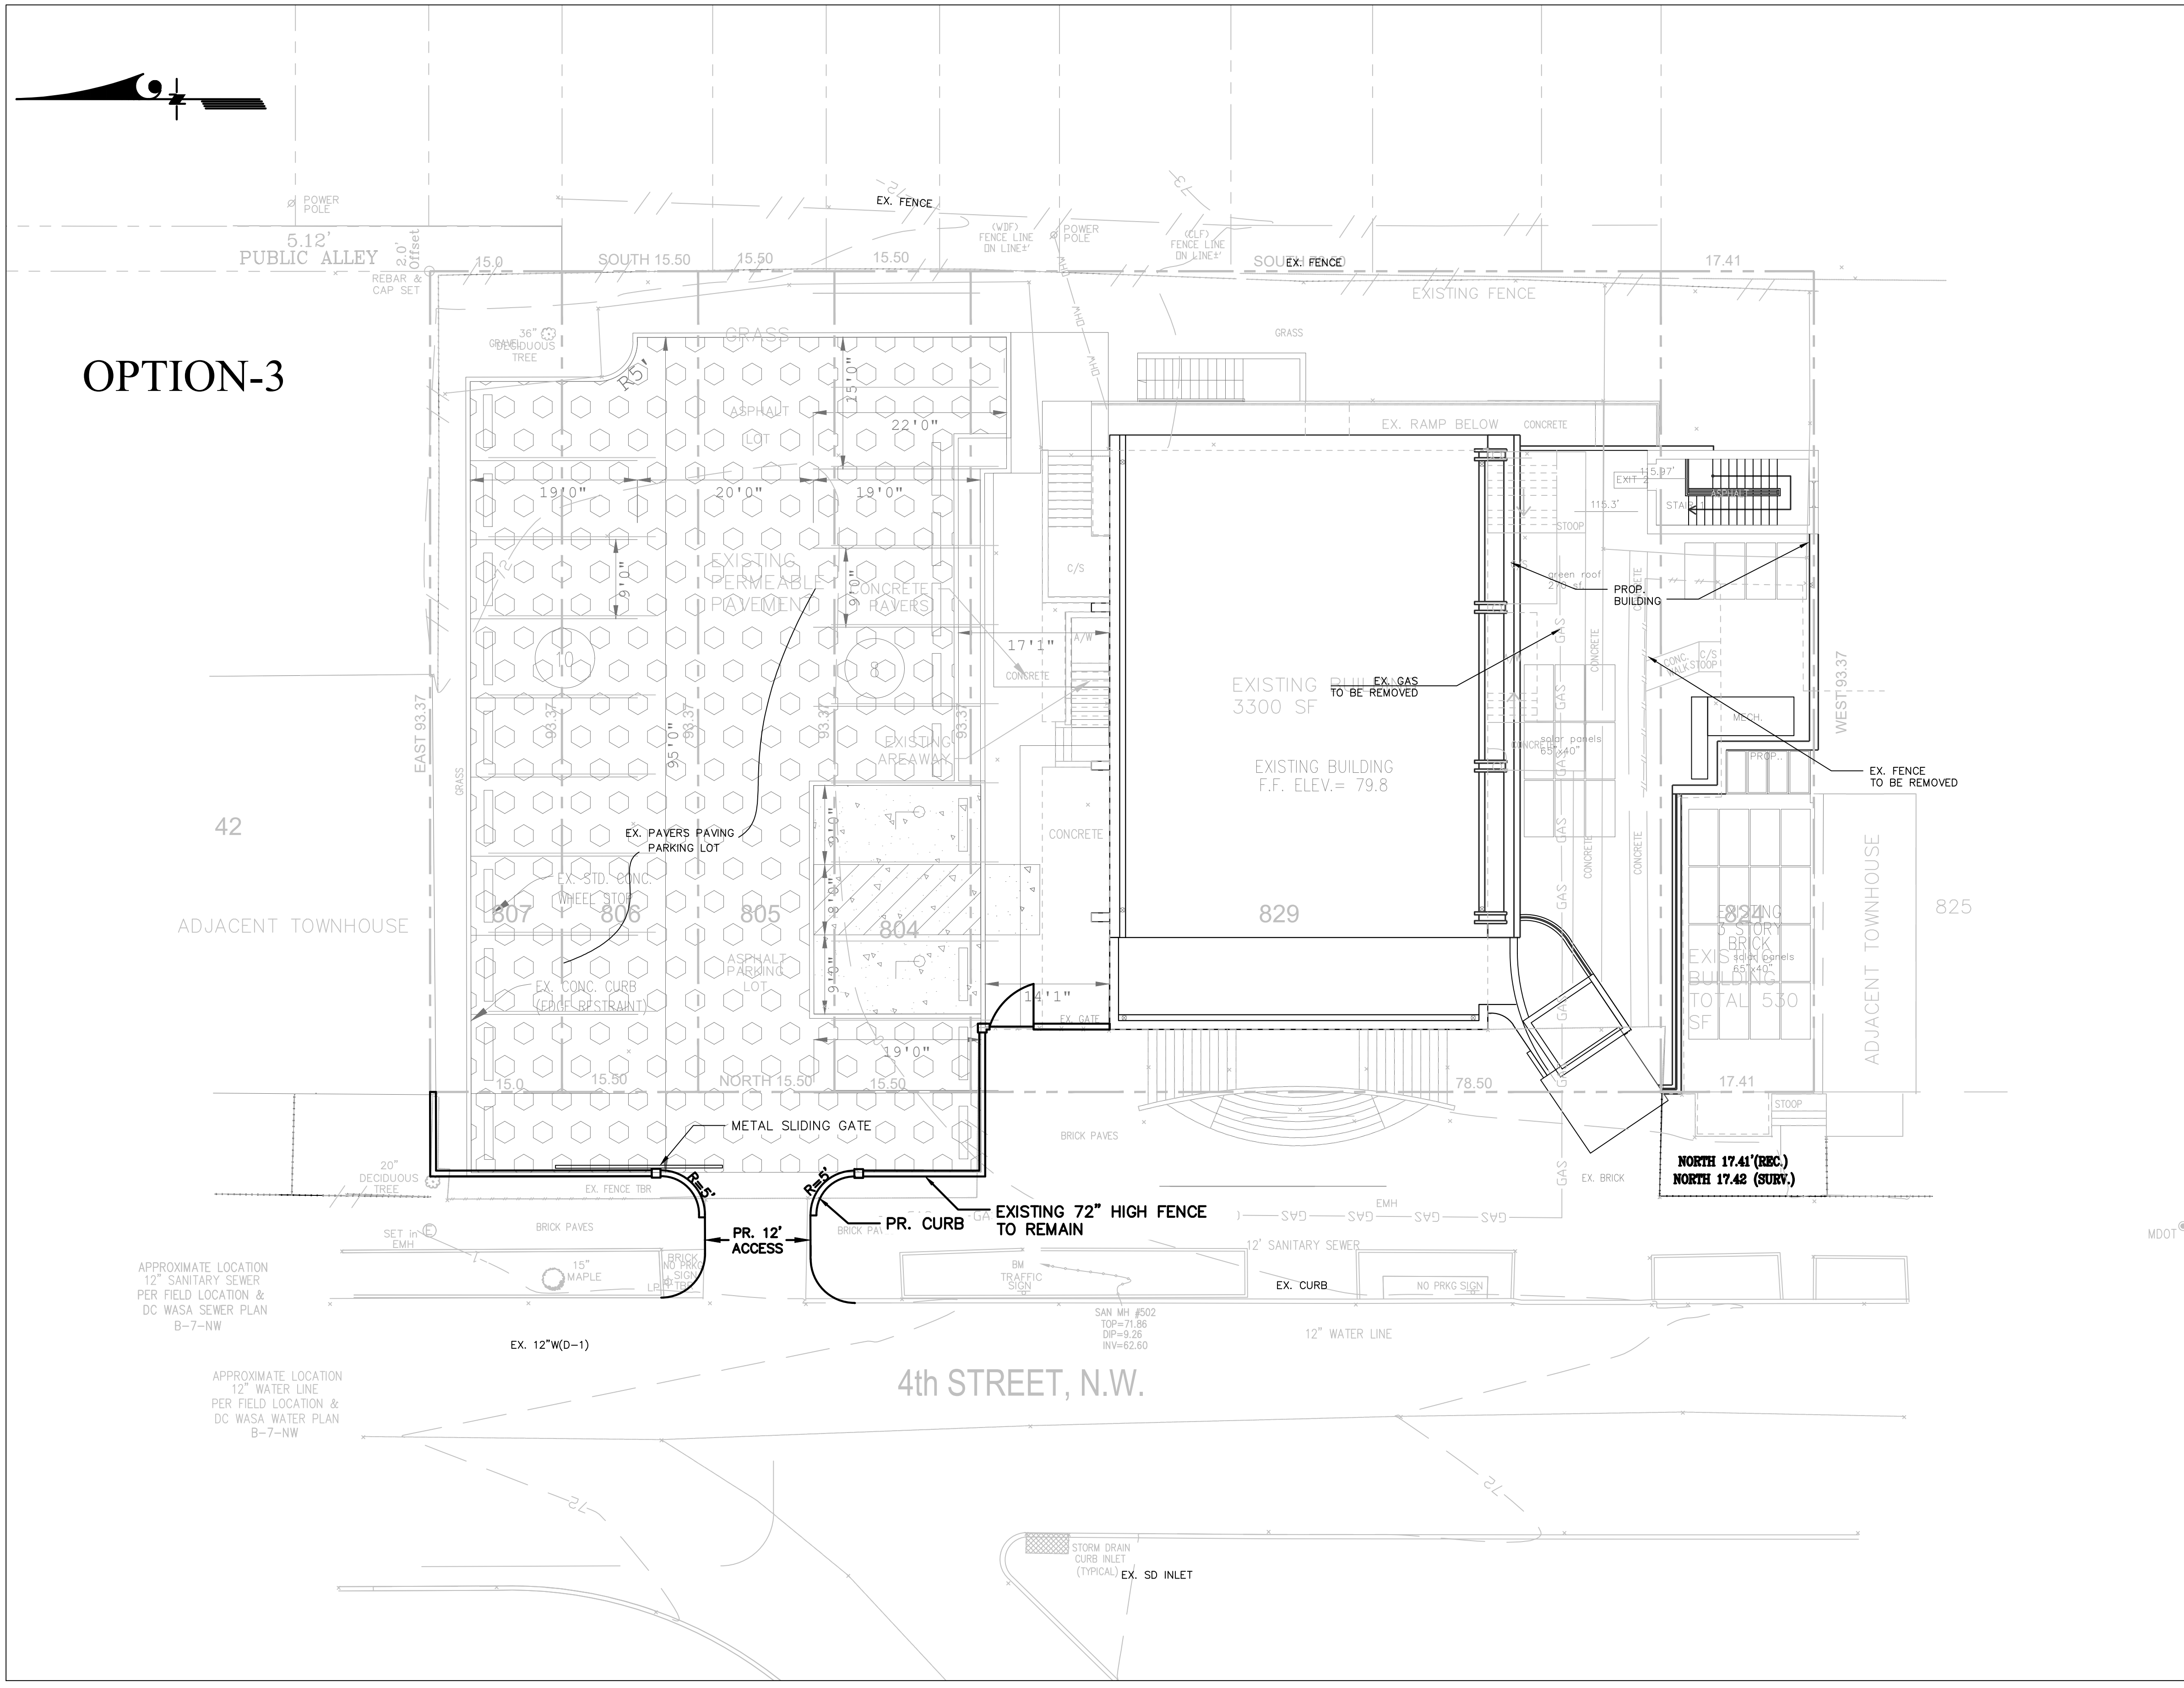

PLAN VIEW

LEGEND

	EX. ELEC. METER
	EX. SIGN
	EX. POWER POLE
	EX. LIGHT POLE
	EX. EMH=ELECTRIC MANHOLE
	EX. GAS METER
	EX. SANITARY MH
	EX. WATER METER
	EX. TREES (VARIOUS)
	EX. STORM DRAIN
	EX. CATCH BASIN
	EX. CURB
	EX. OVERHEAD UTILITY
	EX. UNDG. GAS
	EX. UNDG. ELEC.
	EX. CHAIN LINK FENCE (CLF)
	EX. WOOD FENCE (WDF)
	EX. WALL (WOOD PLANTER)
	EX. PAVERS PAVING AREA
	EX. CONCRETE PAVING AREA
	PROP. LIMITS OF DISTURBANCE
	PROP. SUPPER SILT FENCE
	PROP. CHAIN LINK FENCE

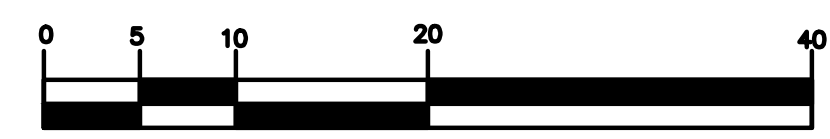

SCALE 1 inch = 10 ft.

PREPARED BY
ELITE ENGINEERING, LLC
 6305 IVY LANE SUITE 370
 GREENBELT, MD 20770
 Phone: (240) 421-6982
 amiljkovic@eliteeng.co

CALL "MISS UTILITY AT 1-800-257-777
 FOR UTILITY LOCATION AT LEAST 48
 HOURS PRIOR TO BEGINNING CONSTRUCTION.

REVISIONS	BY

ELITE Engineering
 ELITE ENGINEERING, LLC
 Engineers * Landscape Architects
 6305 IVY LANE SUITE 370
 GREENBELT, MARYLAND, 20770
 (240)206-8055




NATION'S MOSQUE
PARKING ENTRANCE EXHIBIT
 SITE ADDRESS: 1515, 1519 & 1533 4th STREET, NW
 WASHINGTON, DC

DRAWN
 RH III
 CHECKED
 AAM
 DATE
 5/2/2019
 SCALE
 AS SHOWN

DRAWING
1
 1 OF 1

PROFESSIONAL CERTIFICATION: I HEREBY CERTIFY THAT THESE DOCUMENTS WERE PREPARED OR APPROVED BY ME, AND THAT I AM A DULY LICENSED PROFESSIONAL ENGINEER UNDER THE LAWS OF THE STATE OF MARYLAND, LICENSE NO. 30833, EXPIRATION 07/11/2018

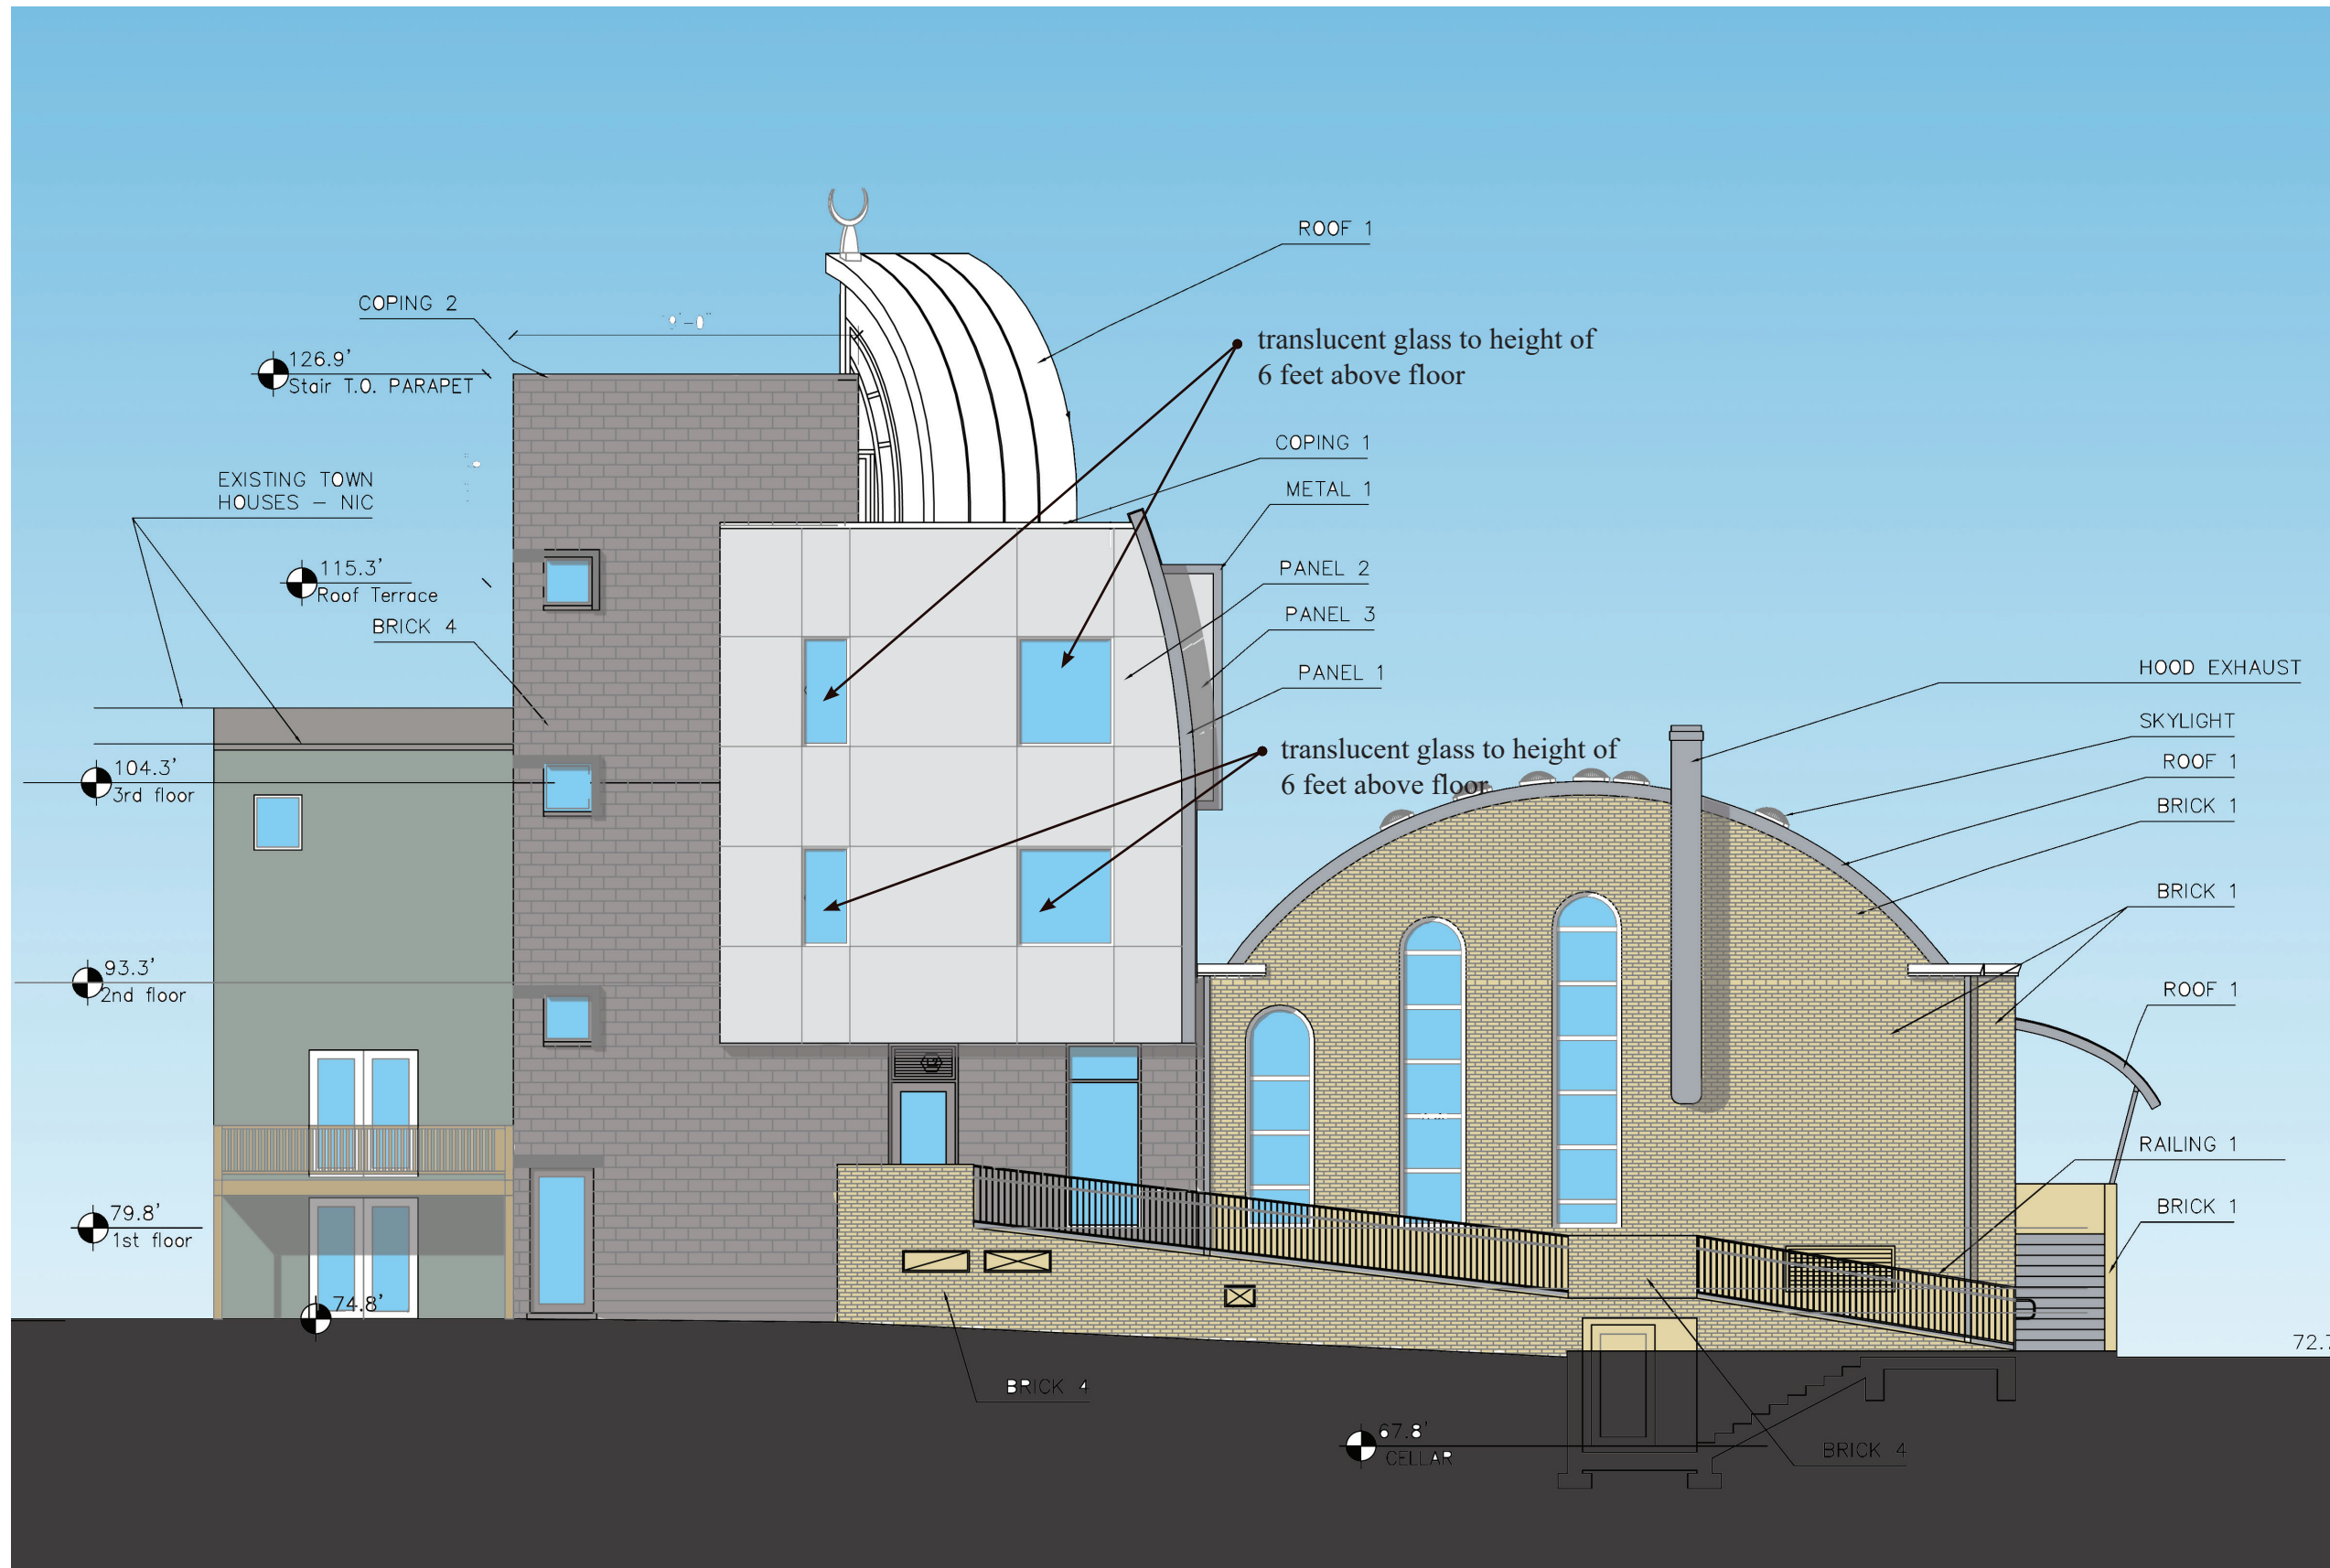

Material Legend:

- Panel 1-2:** Thermoplastic Core panel or Back Painted Glass Panel
- Brick 1:** Existing Yellow Brick
- Brick 2:** Refurbished or new yellow brick to match existing yellow brick.
- Brick 4:** Gray color Ground Face brick with precast window sills.
- Coping 1:** White color metal coping
- Coping 2:** Dark color masonry coping.
- Roof 1:** Gray color Metal Roof.

east elevation