



Remove existing Water Furnace and Install new Split System; See M-1

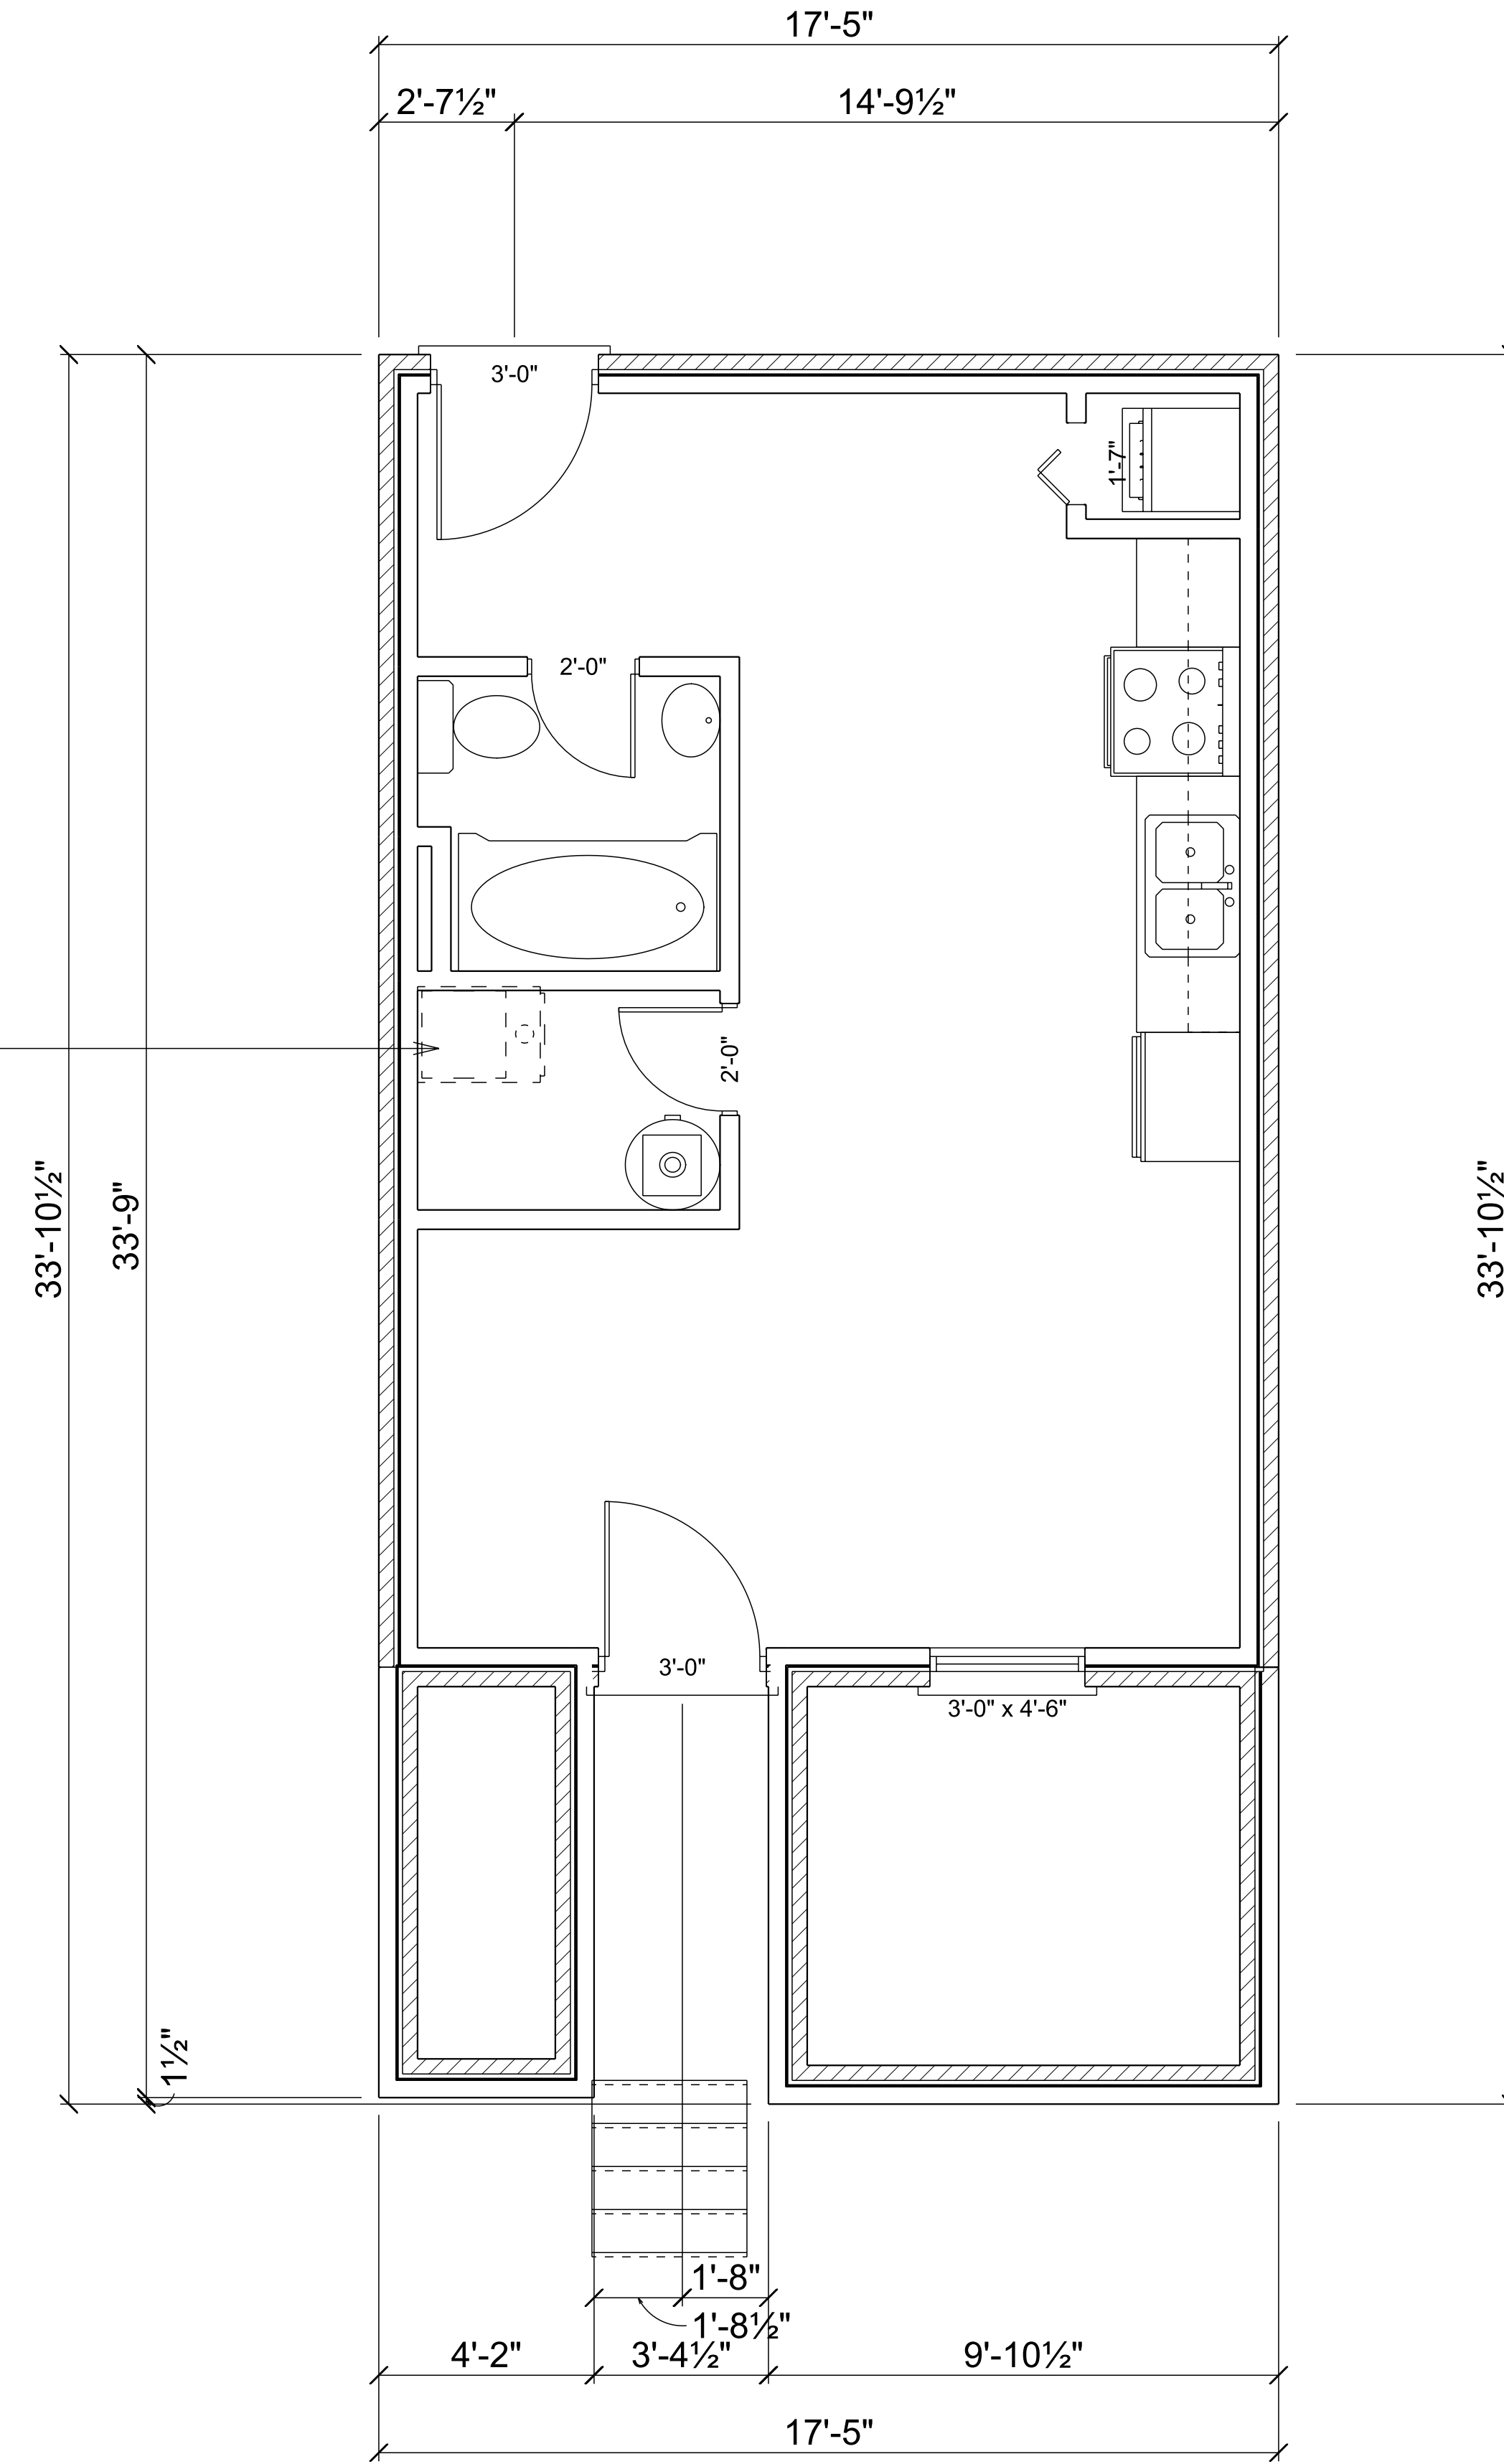

Existing Basement Plan

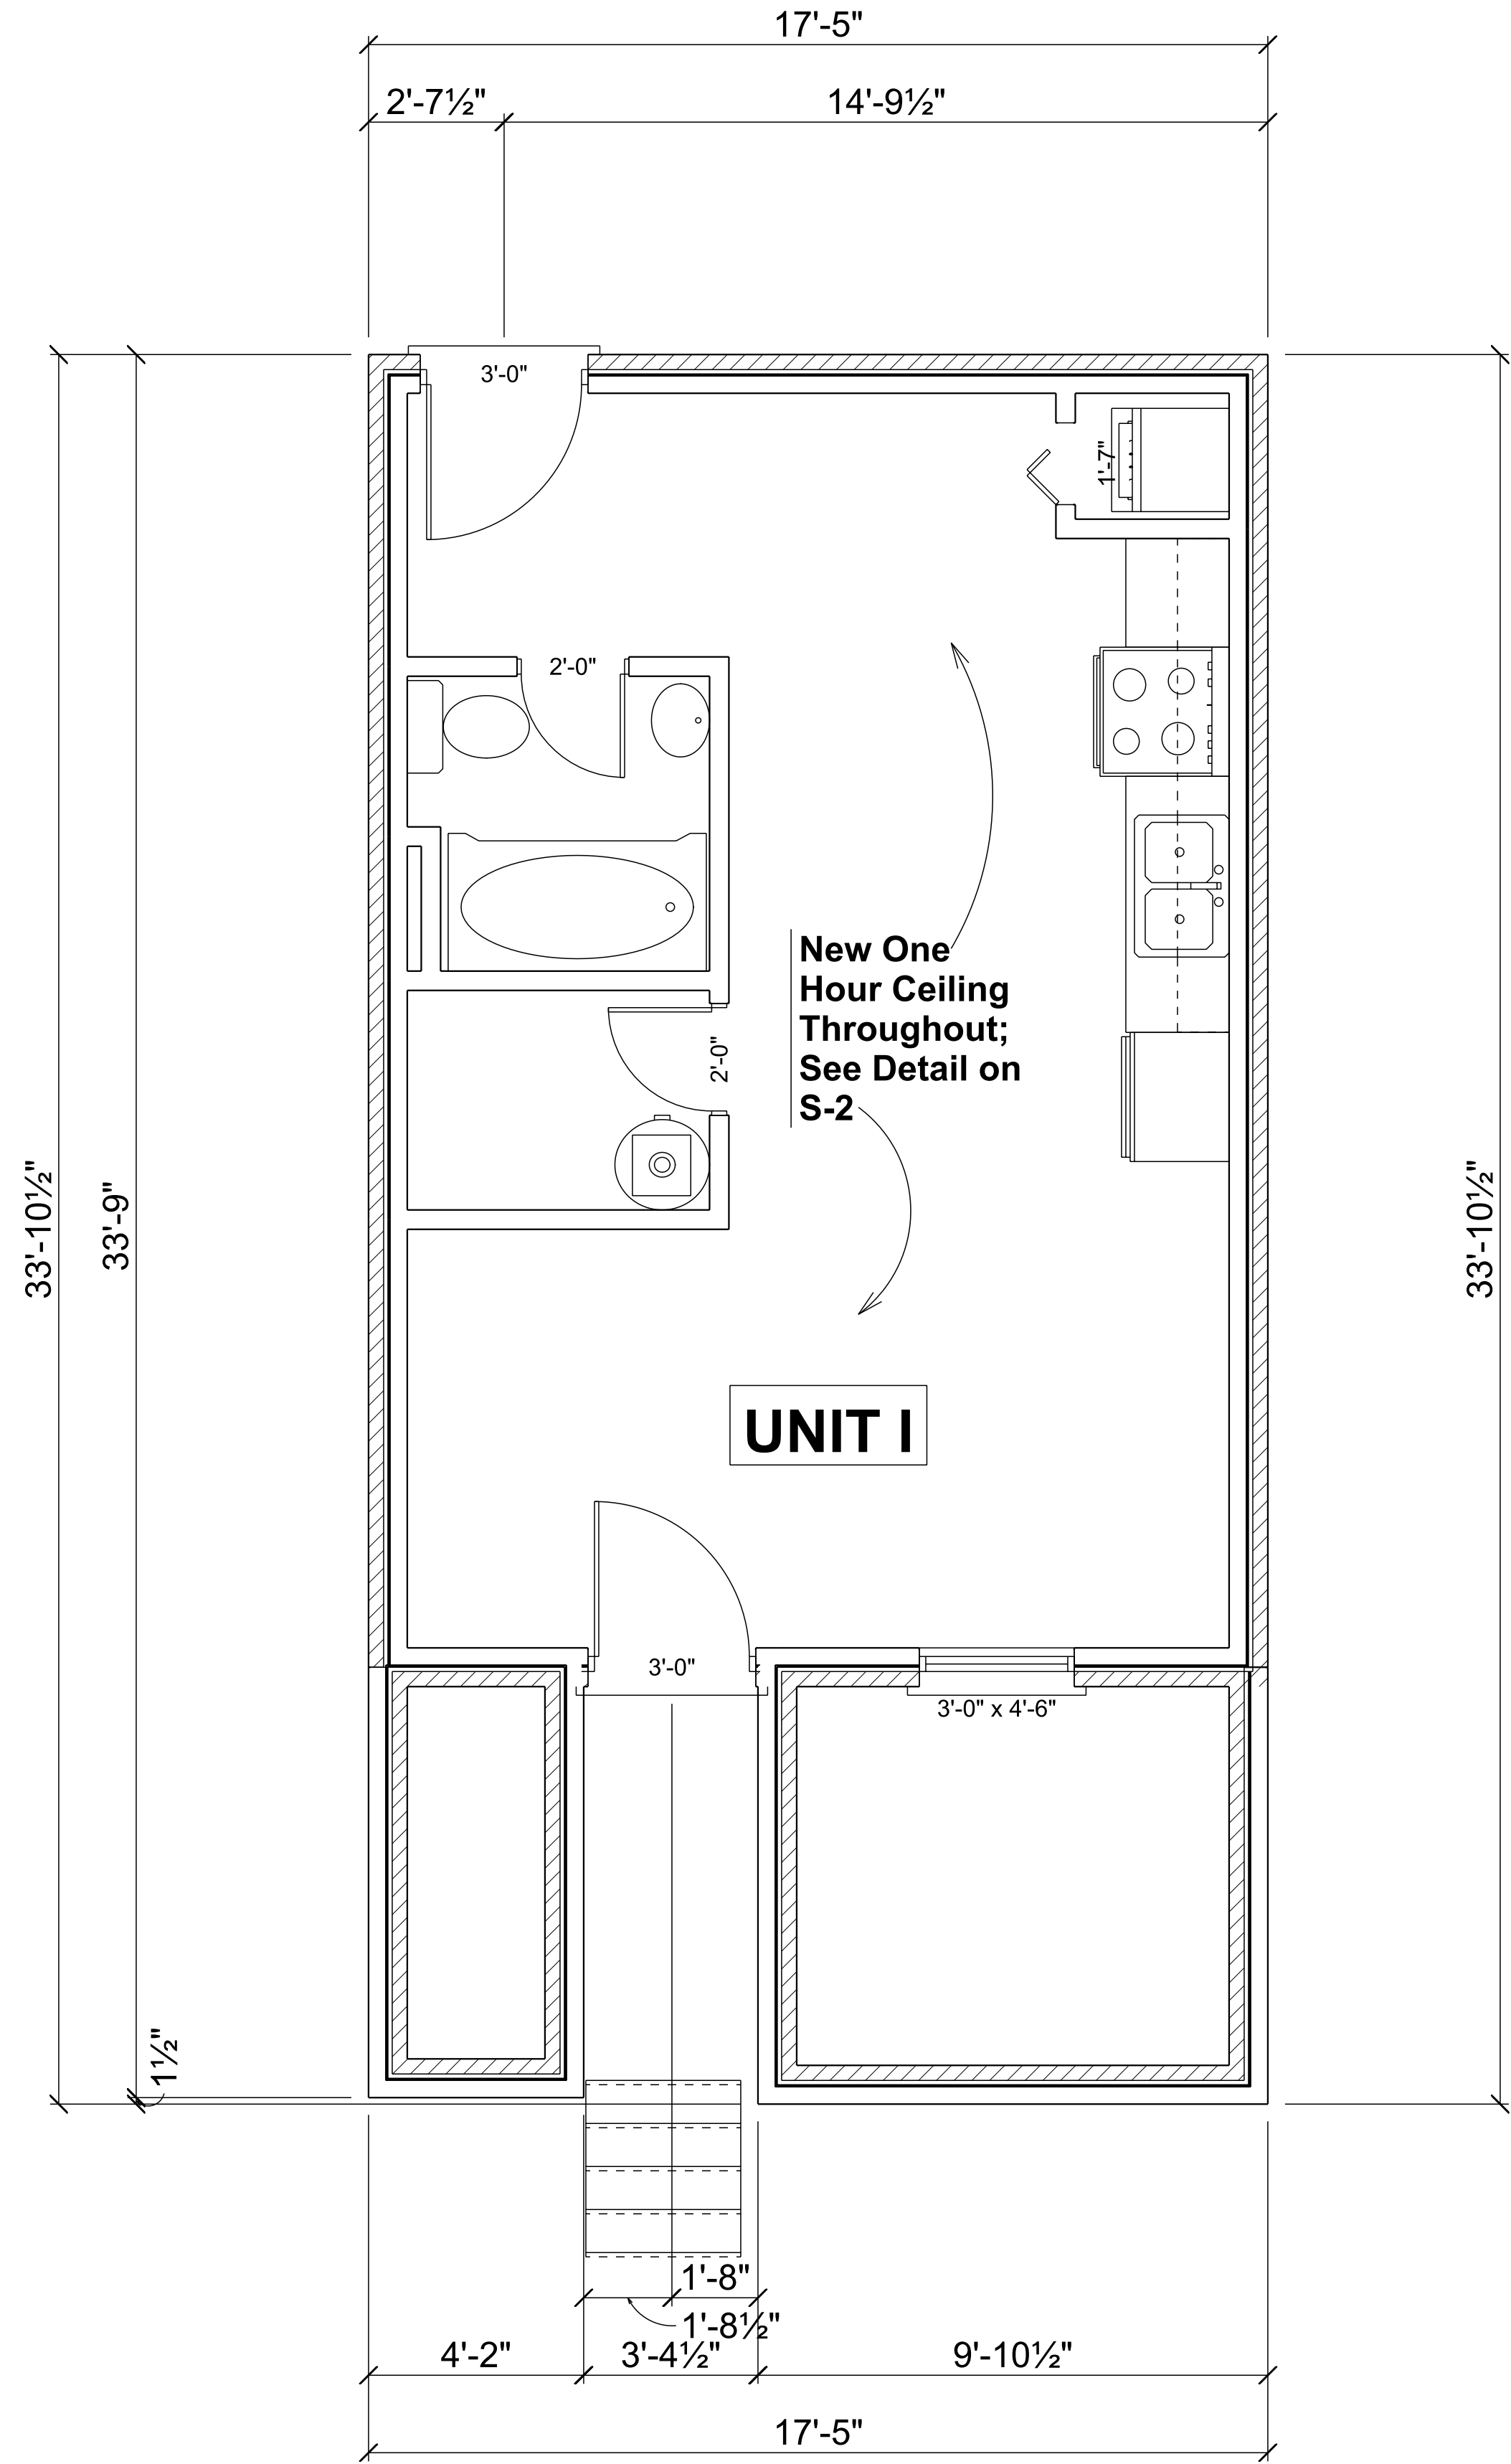

Proposed Basement Plan

Existing/Proposed Basement Plans
SCALE: 3/8" = 1'-0"

PERMIT COPY
10/5/18

5403 Lafayette Place
Hyattsville, Maryland 20781
PHONE: 240.603.3158 FAX: 202.204.5741
EMAIL: ajonesnewell@gmail.com

Anthony Jones, llc
Architectural Design and Construction Consultants

OWNER: Anthony Anderson
10504 Vista Grande Drive
Bowie, Maryland 20721

MODIFICATION TO SINGLE FAMILY HOME
318 Seaton Place NE
Washington, DC 20002

A-1