

DCRA APPROVAL STAMP



2121 WARD PLACE, NW  
 4TH FLOOR  
 WASHINGTON, DC 20037  
 202 298 6700  
 WWW.QUINNEVANS.COM

**McMillan  
 Community  
 Center**

2940 N Capitol St NW  
 Washington, DC  
 20002

QEA PROJECT #: 31610100

**NORTH &  
 EAST  
 ELEVATIONS**


SUPPLEMENTAL INFORMATION -  
 FOR REFERENCE ONLY

FOUNDATION TO GRADE  
 03/03/17

REVISIONS

NO.	DESCRIPTION	DATE

**A0201**  
 Board of Zoning Adjustment  
 Case No. 2017-01  
 Exhibit No. 4D

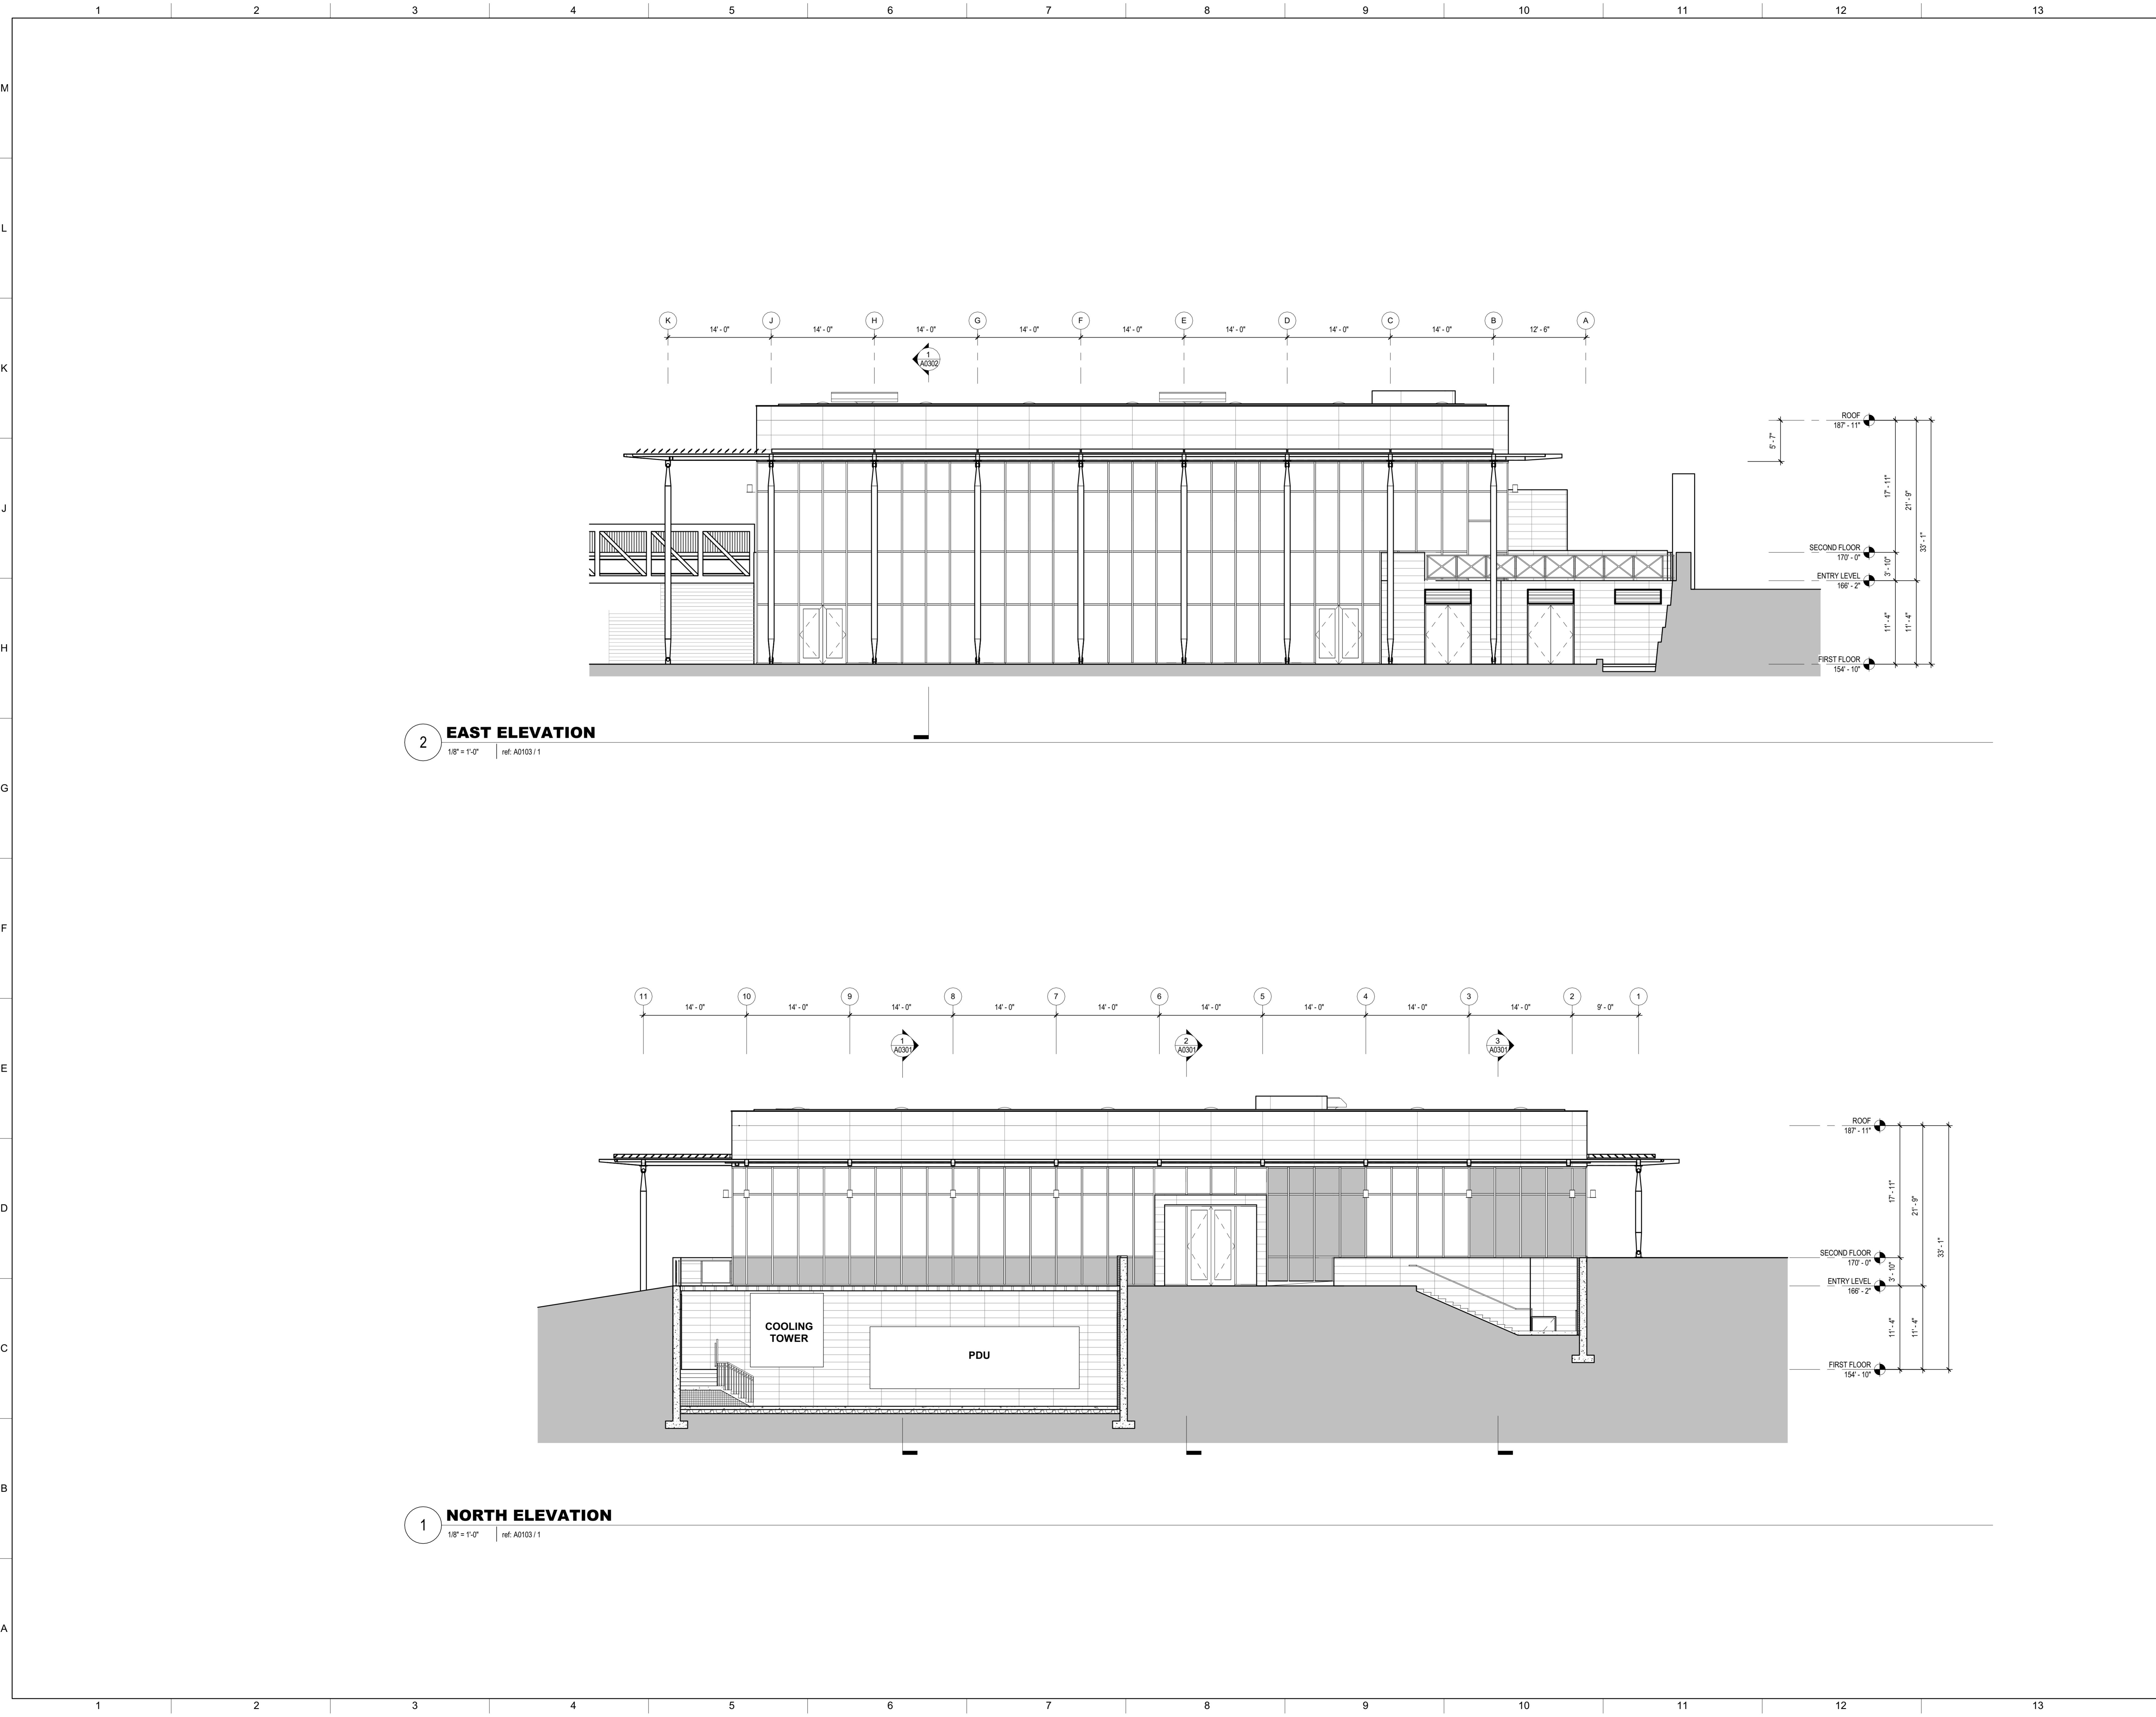

**2 EAST ELEVATION**  
 1/8" = 1'-0" ref: A0103 / 1

**1 NORTH ELEVATION**  
 1/8" = 1'-0" ref: A0103 / 1