


1
SD3.11

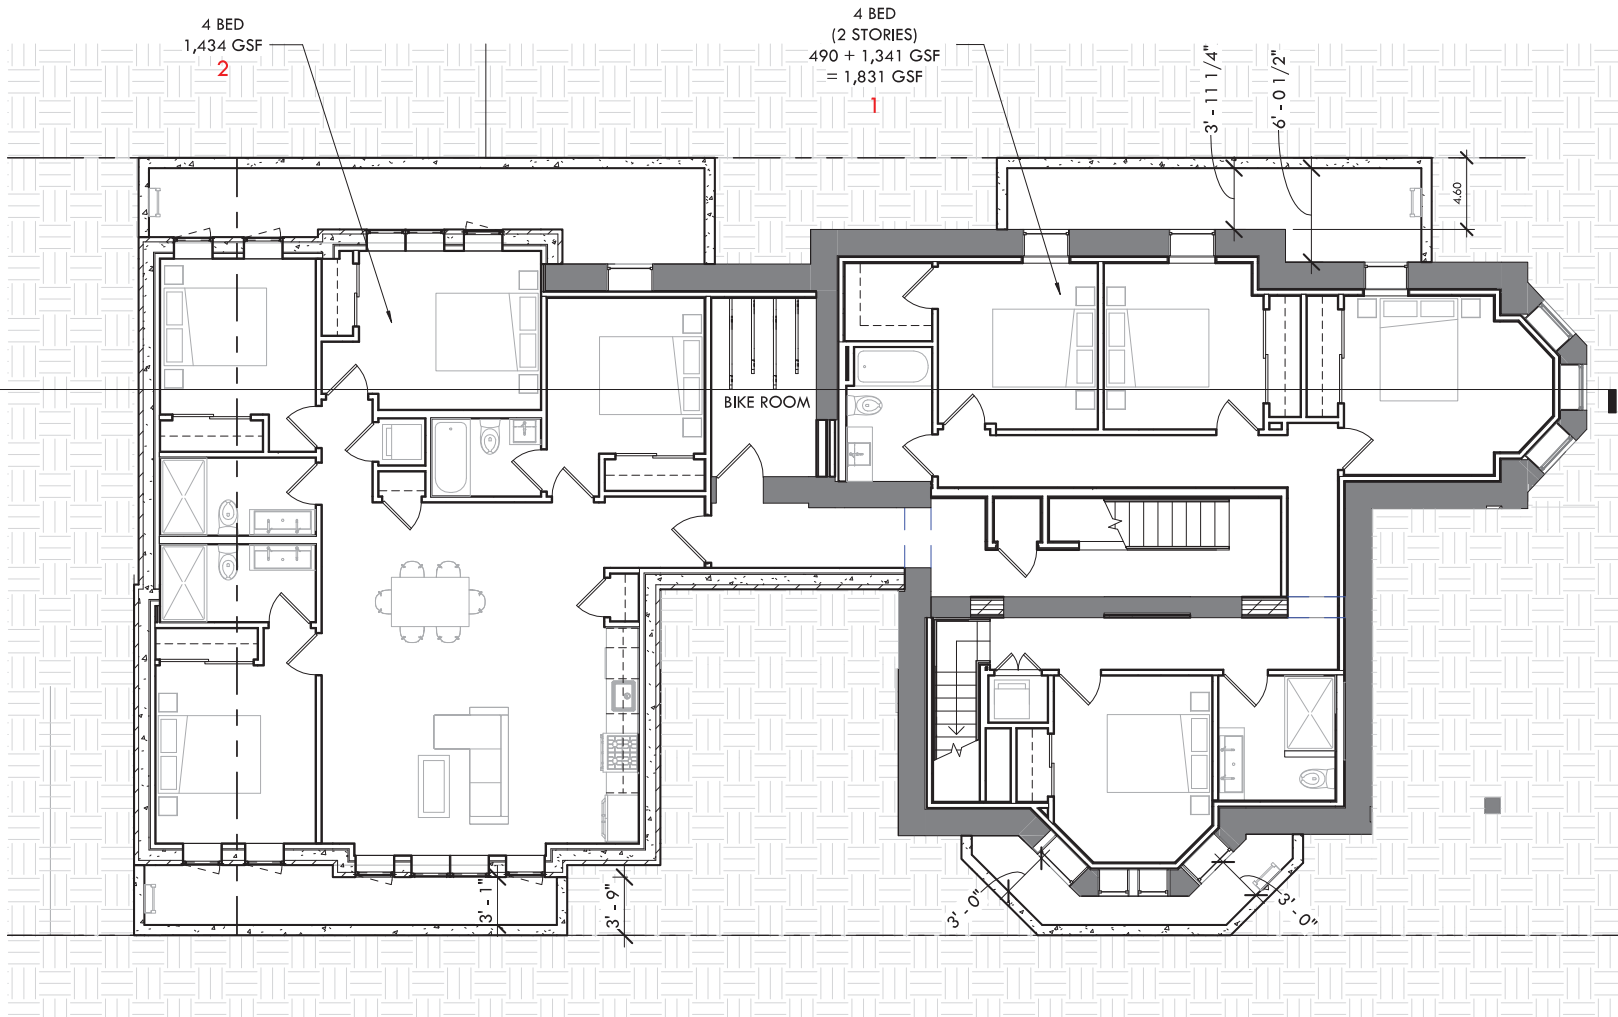

SD PLAN - CELLAR

1/8" = 1'-0"