


MATTER OF RIGHT- 5'-0" REAR ADDITION

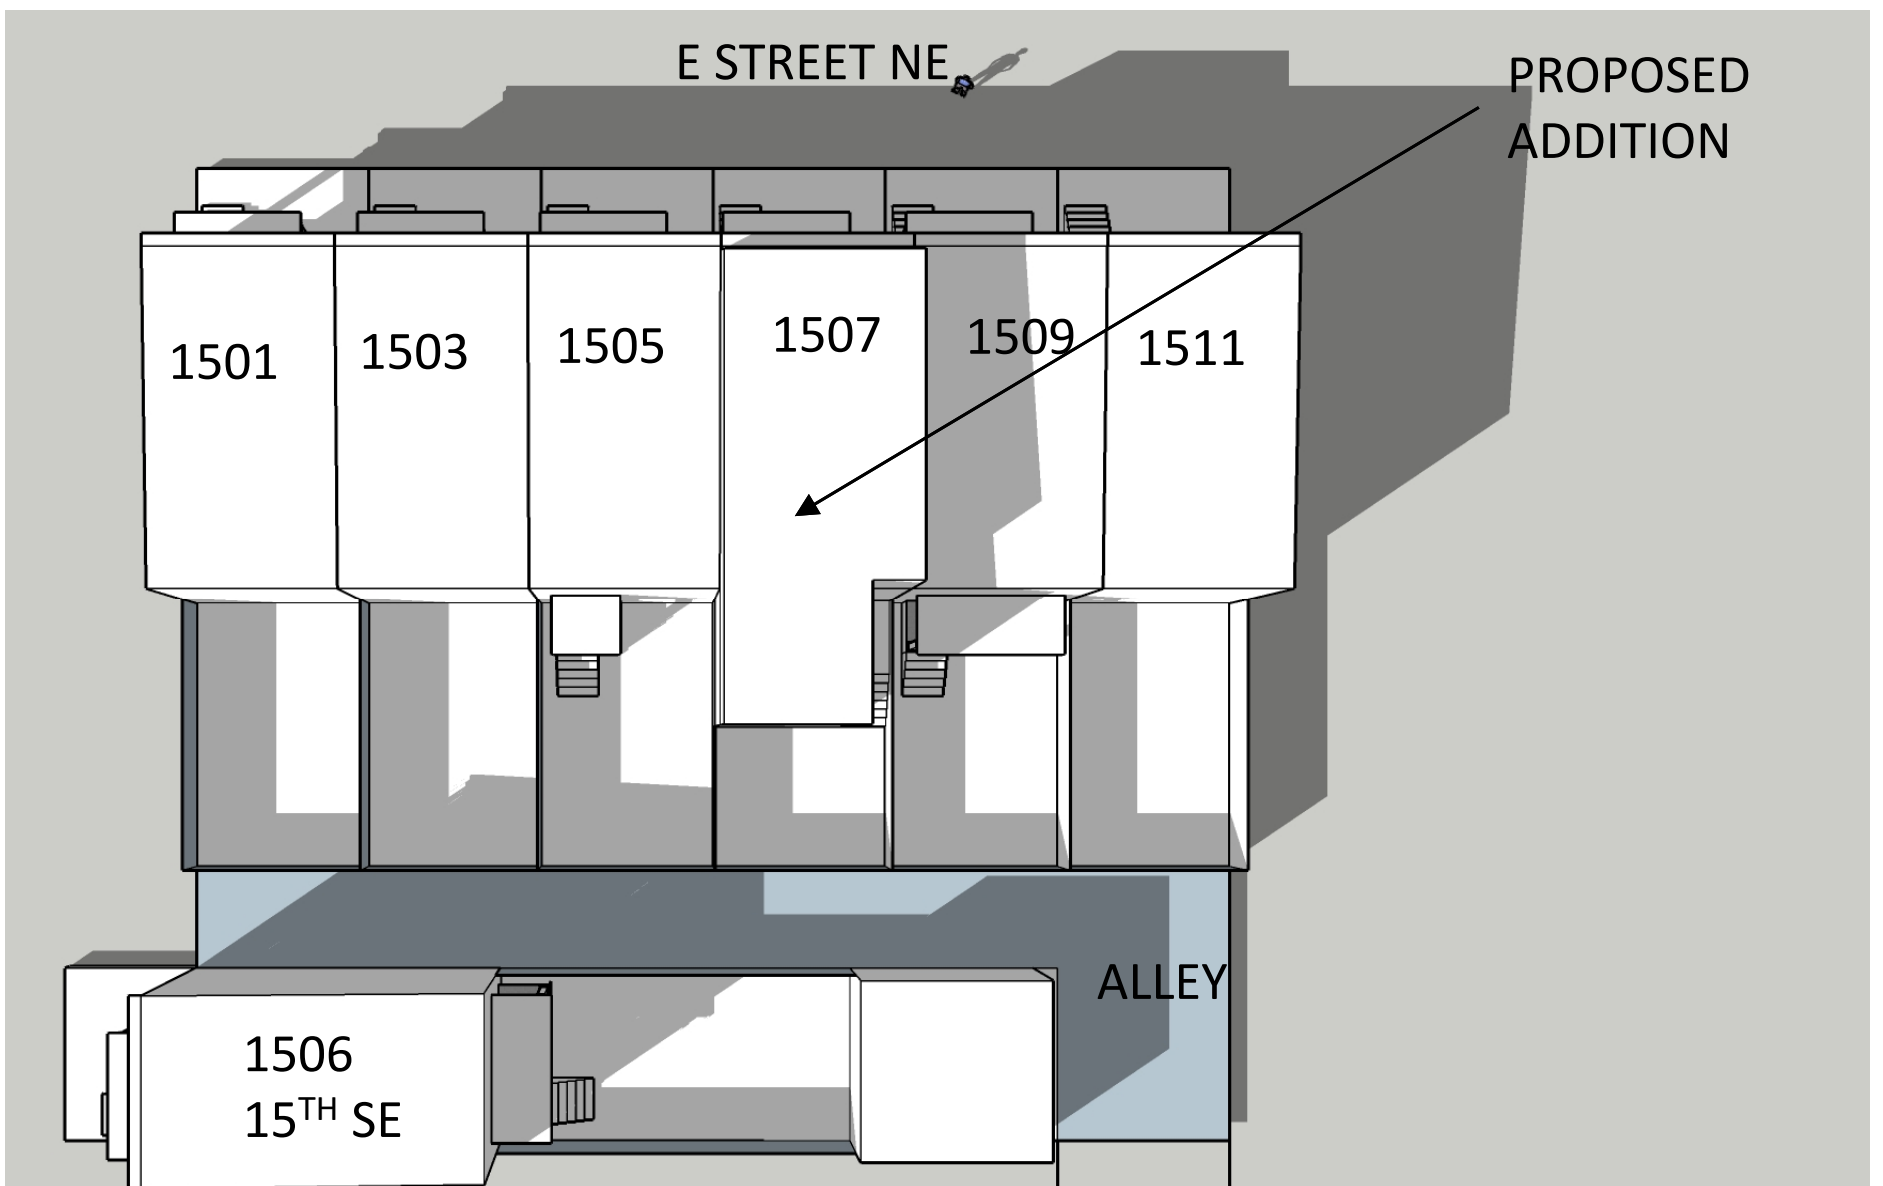


PROPOSED- 12'-2" REAR ADDITION


**1507 E STREET SE
SUN STUDY**

NORTH



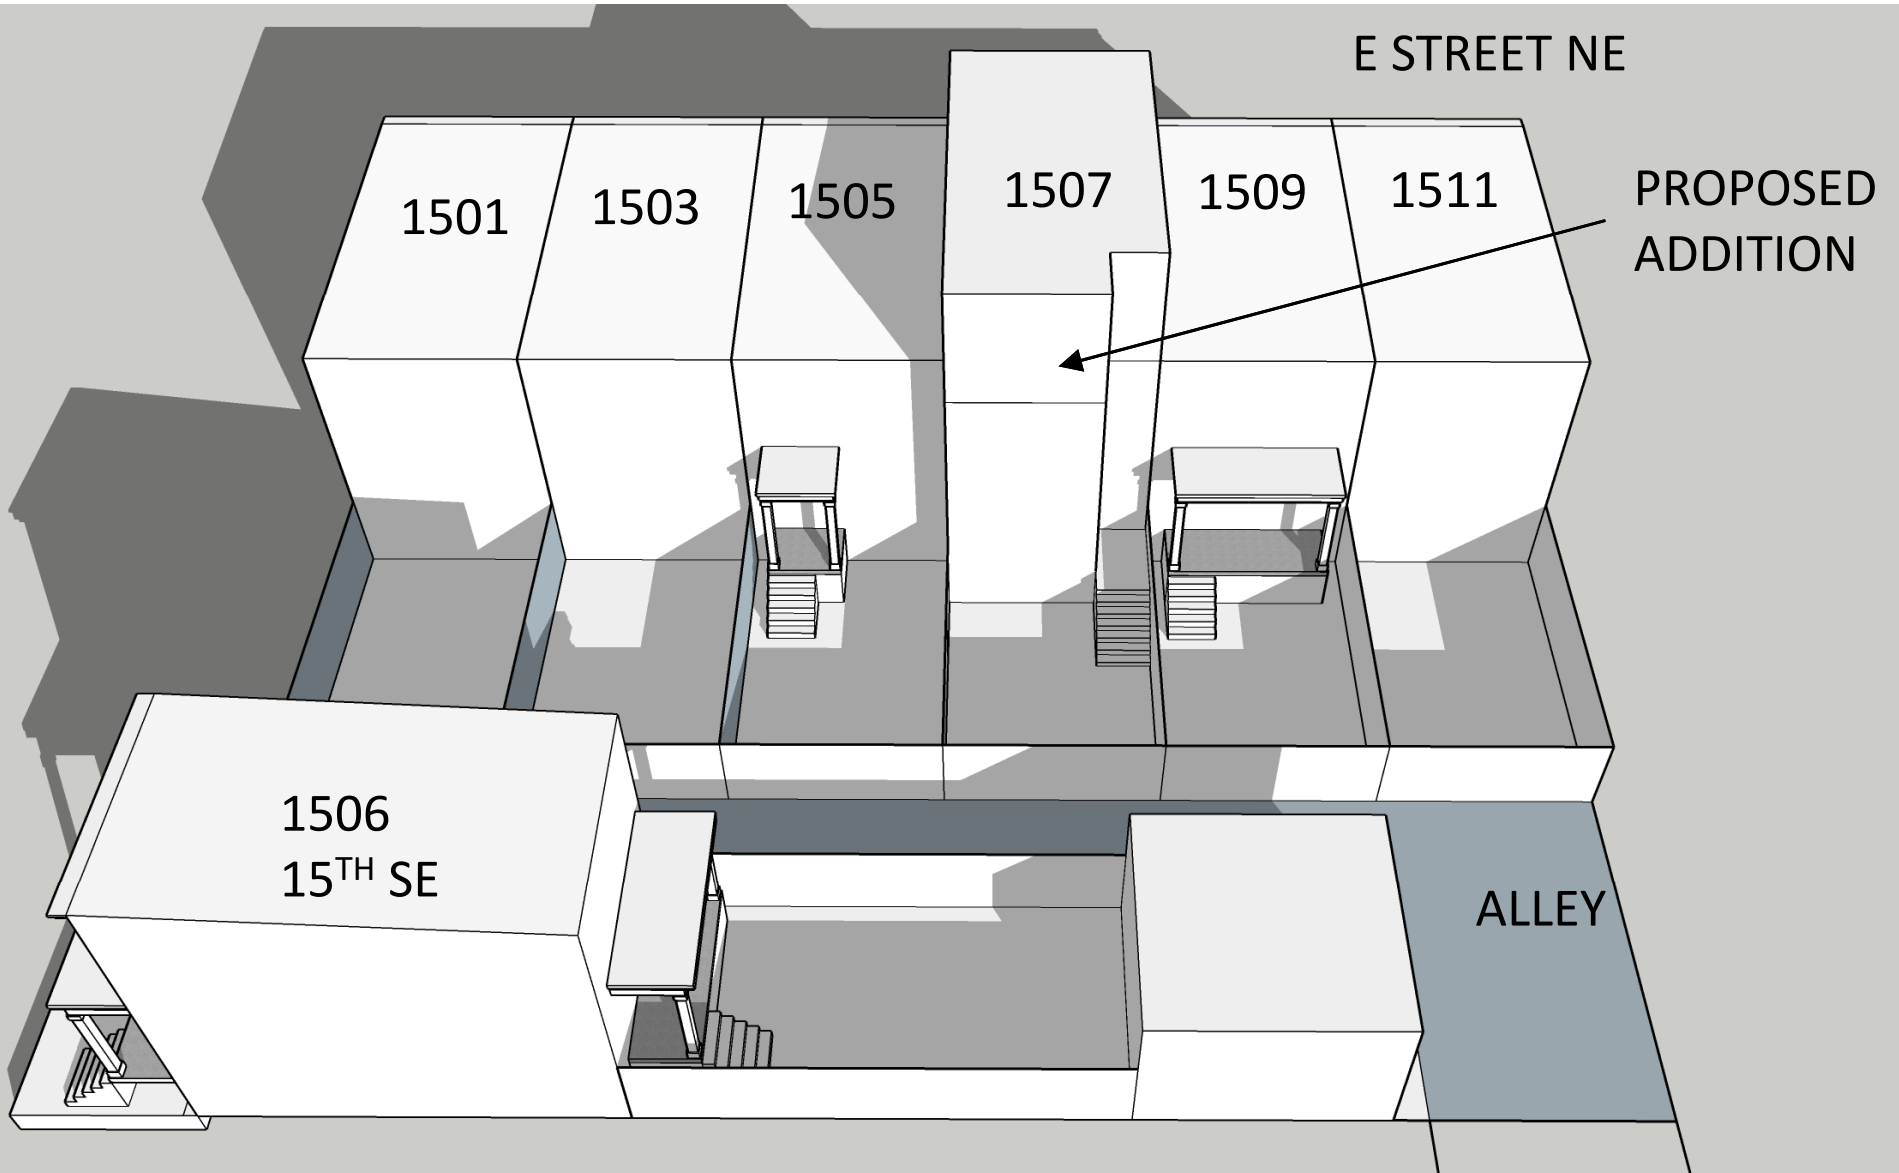

December 21st 10:00 AM **MATTER OF RIGHT**

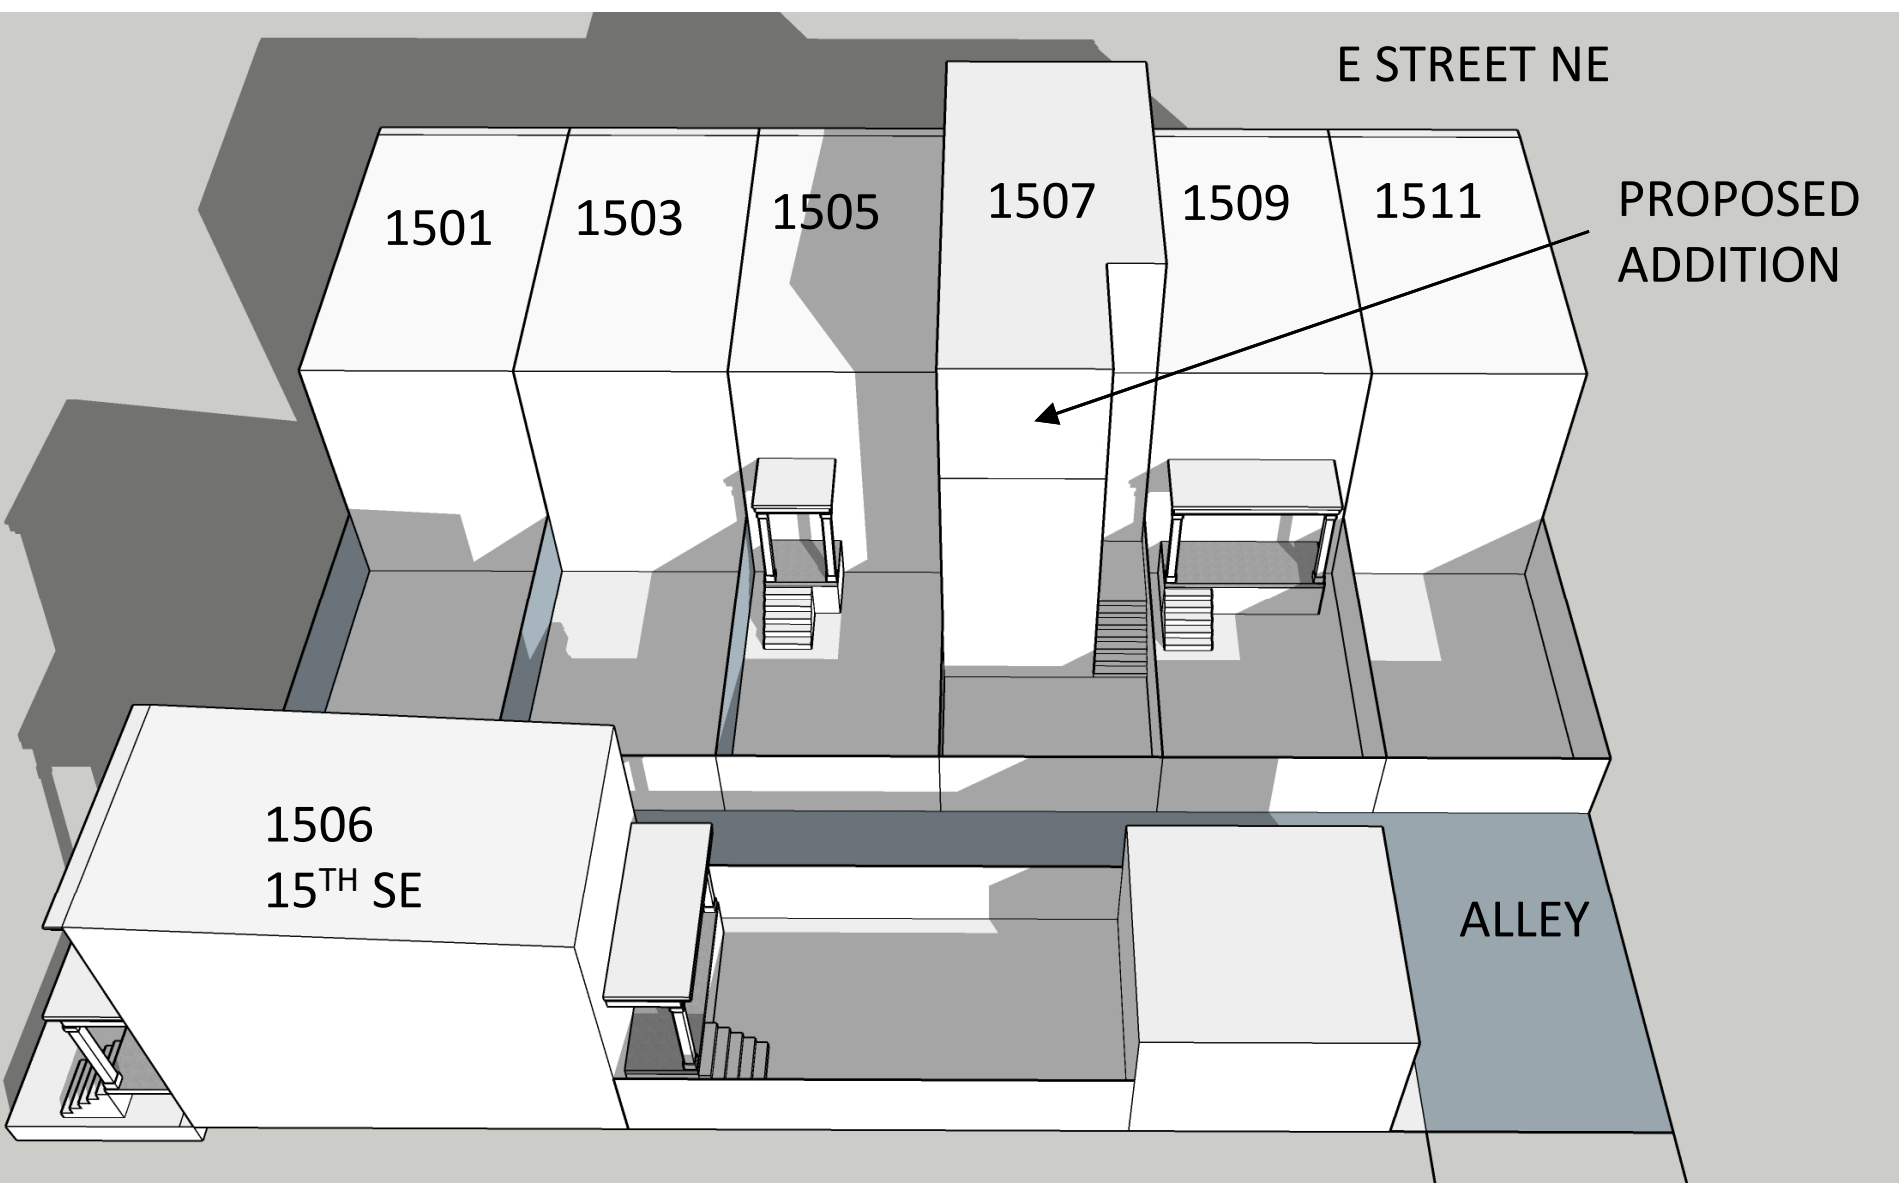


December 21st 10:00 AM **PROPOSED**


1507 E STREET SE SUN STUDY
WINTER

NORTH



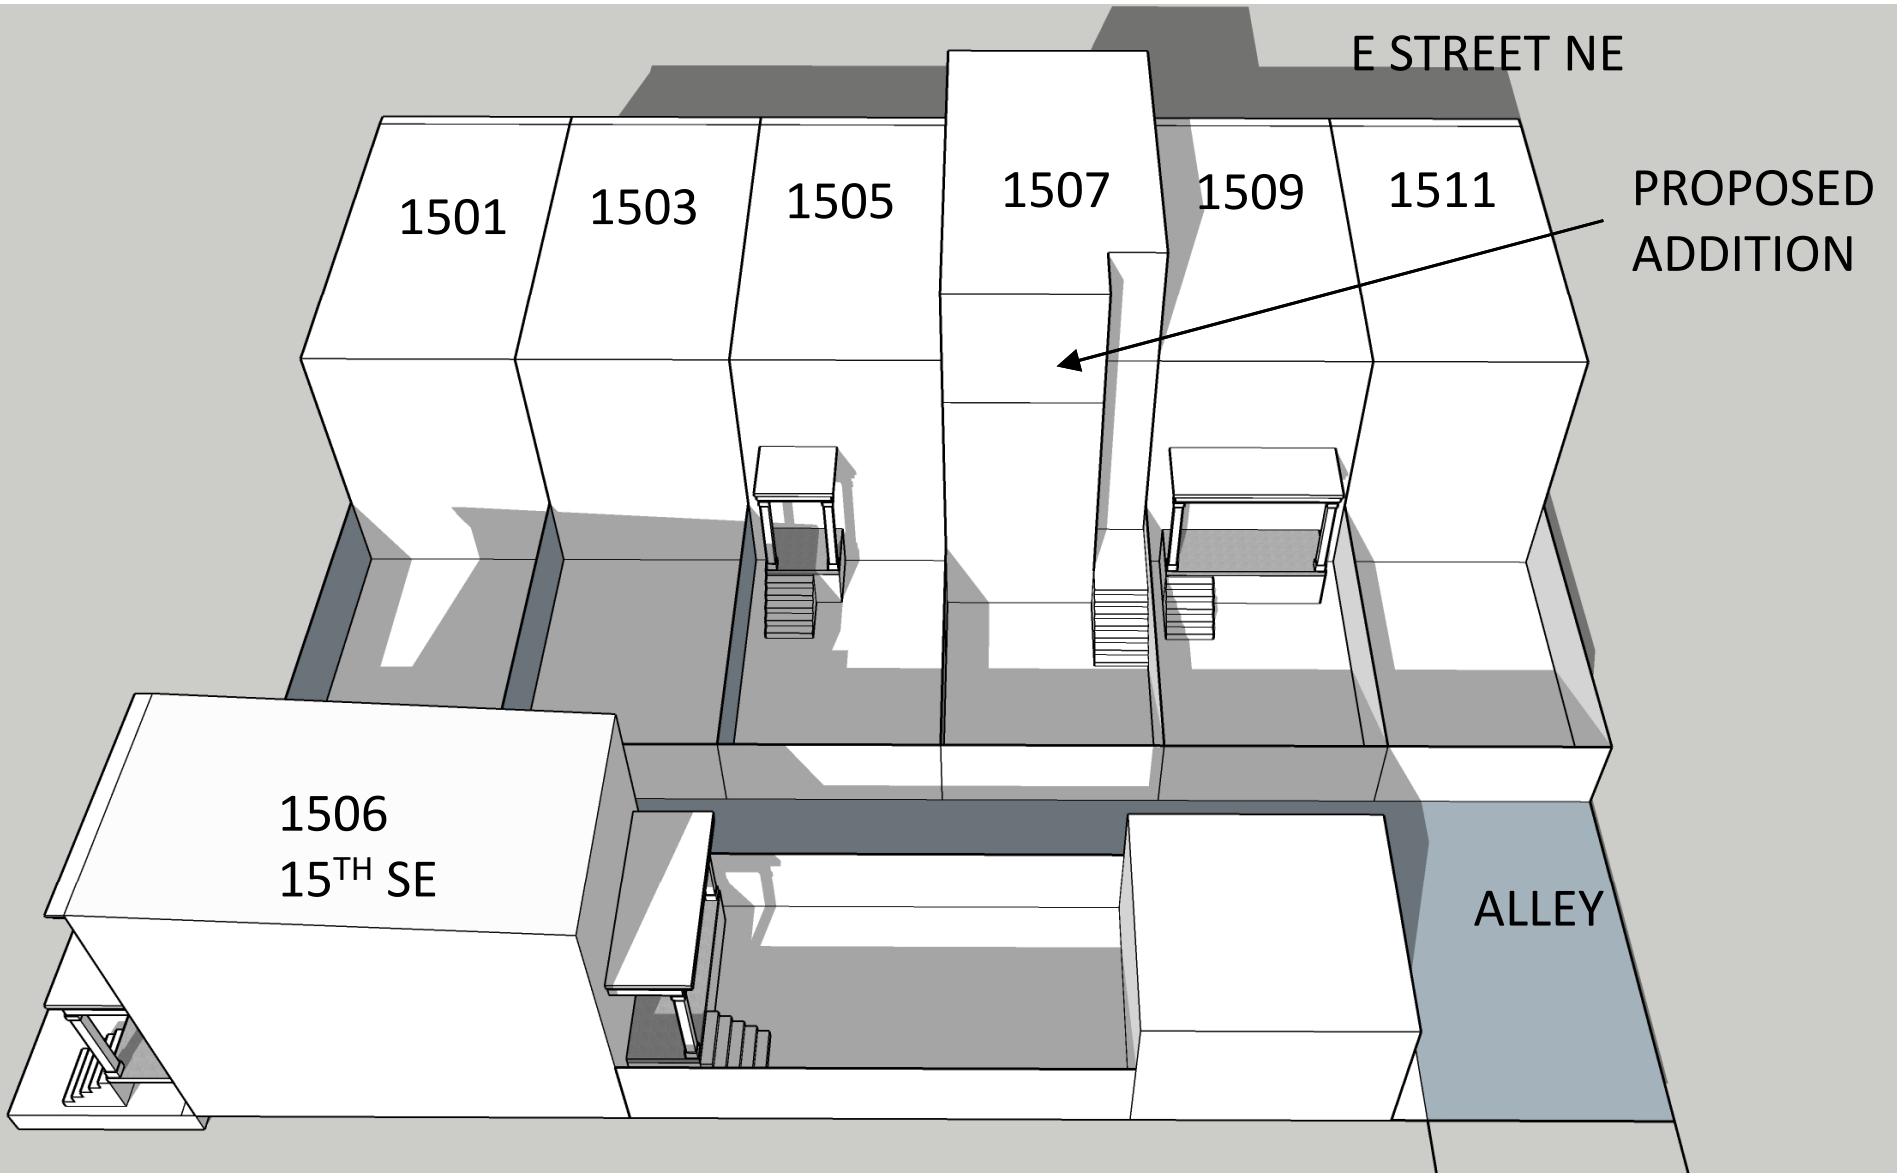

December 21st 1:00 PM **MATTER OF RIGHT**

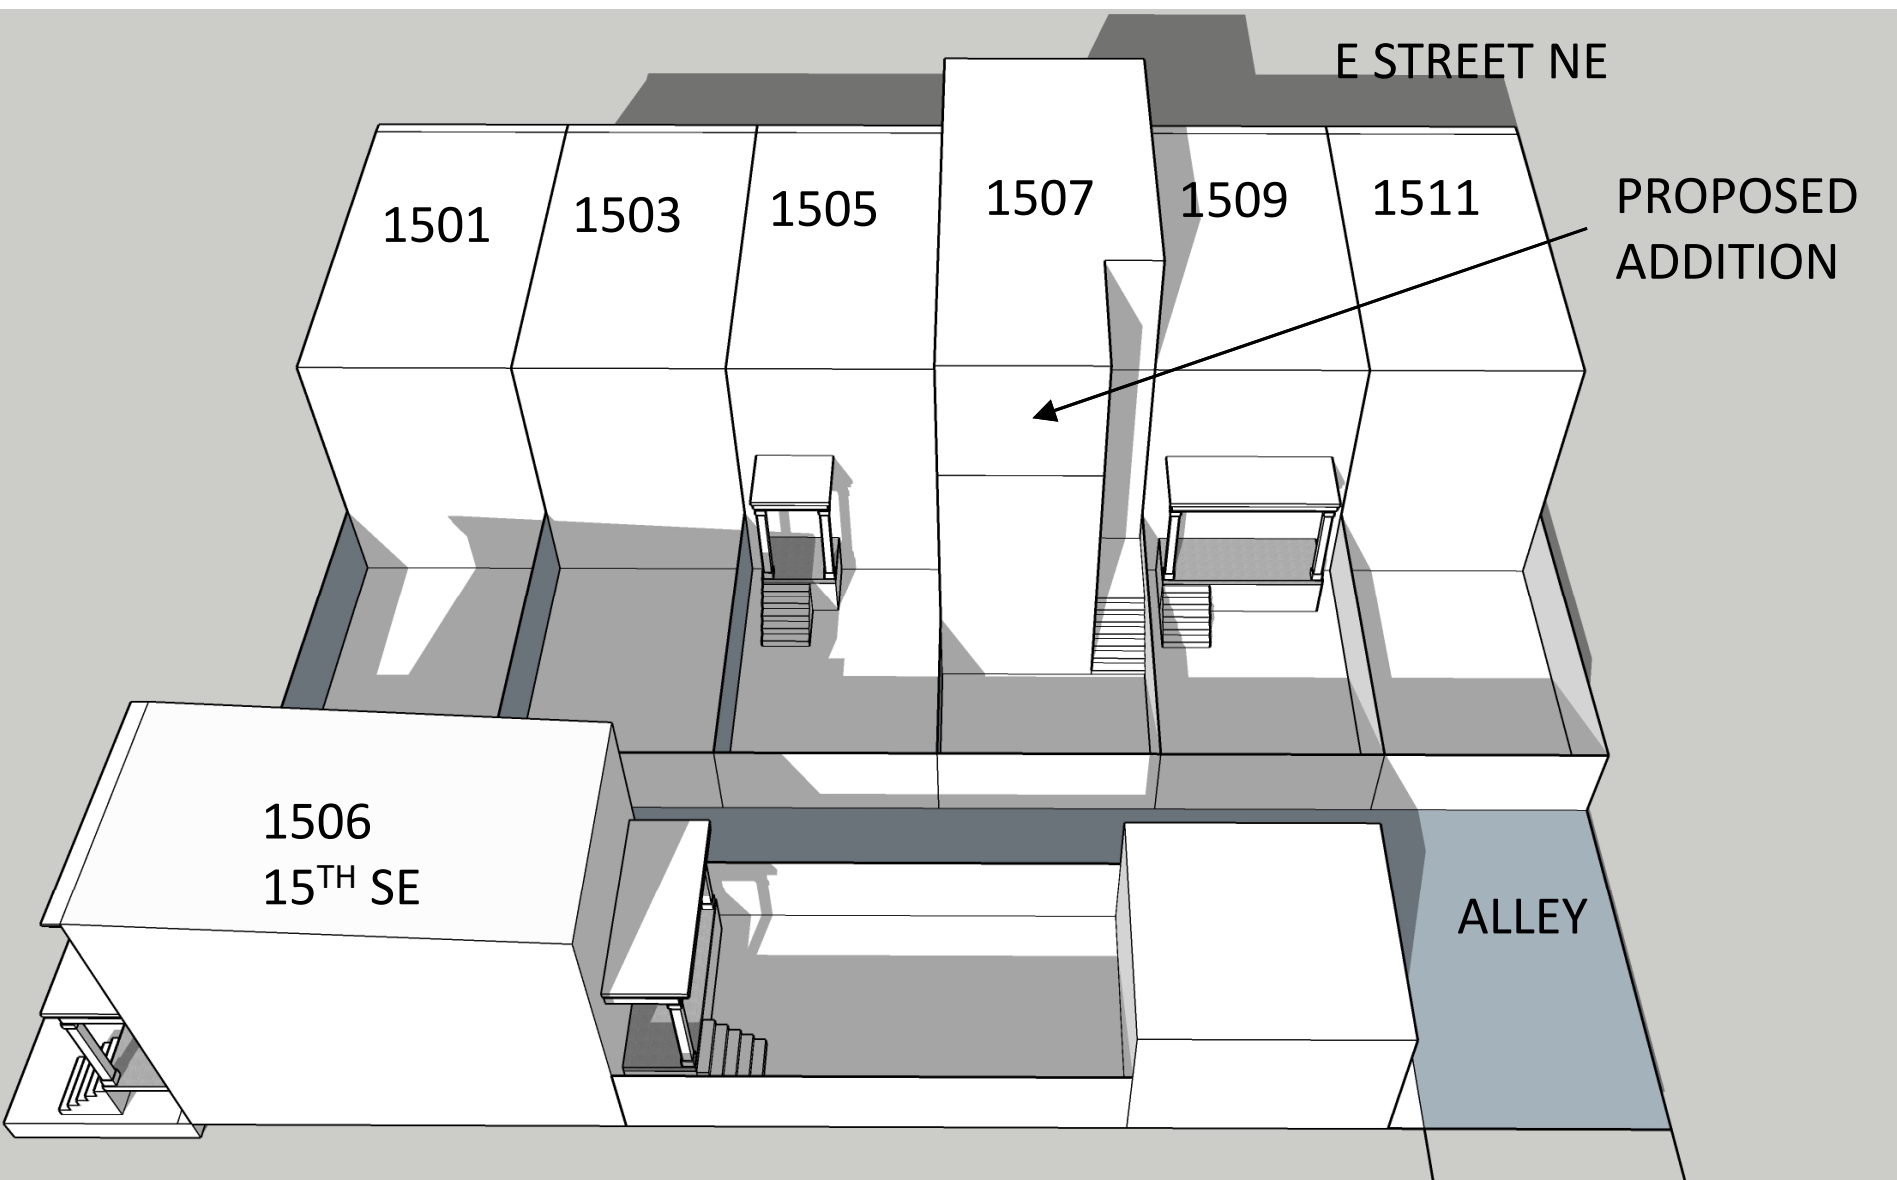


December 21st 1:00 PM **PROPOSED**


**1507 E STREET SE SUN STUDY
WINTER**

NORTH



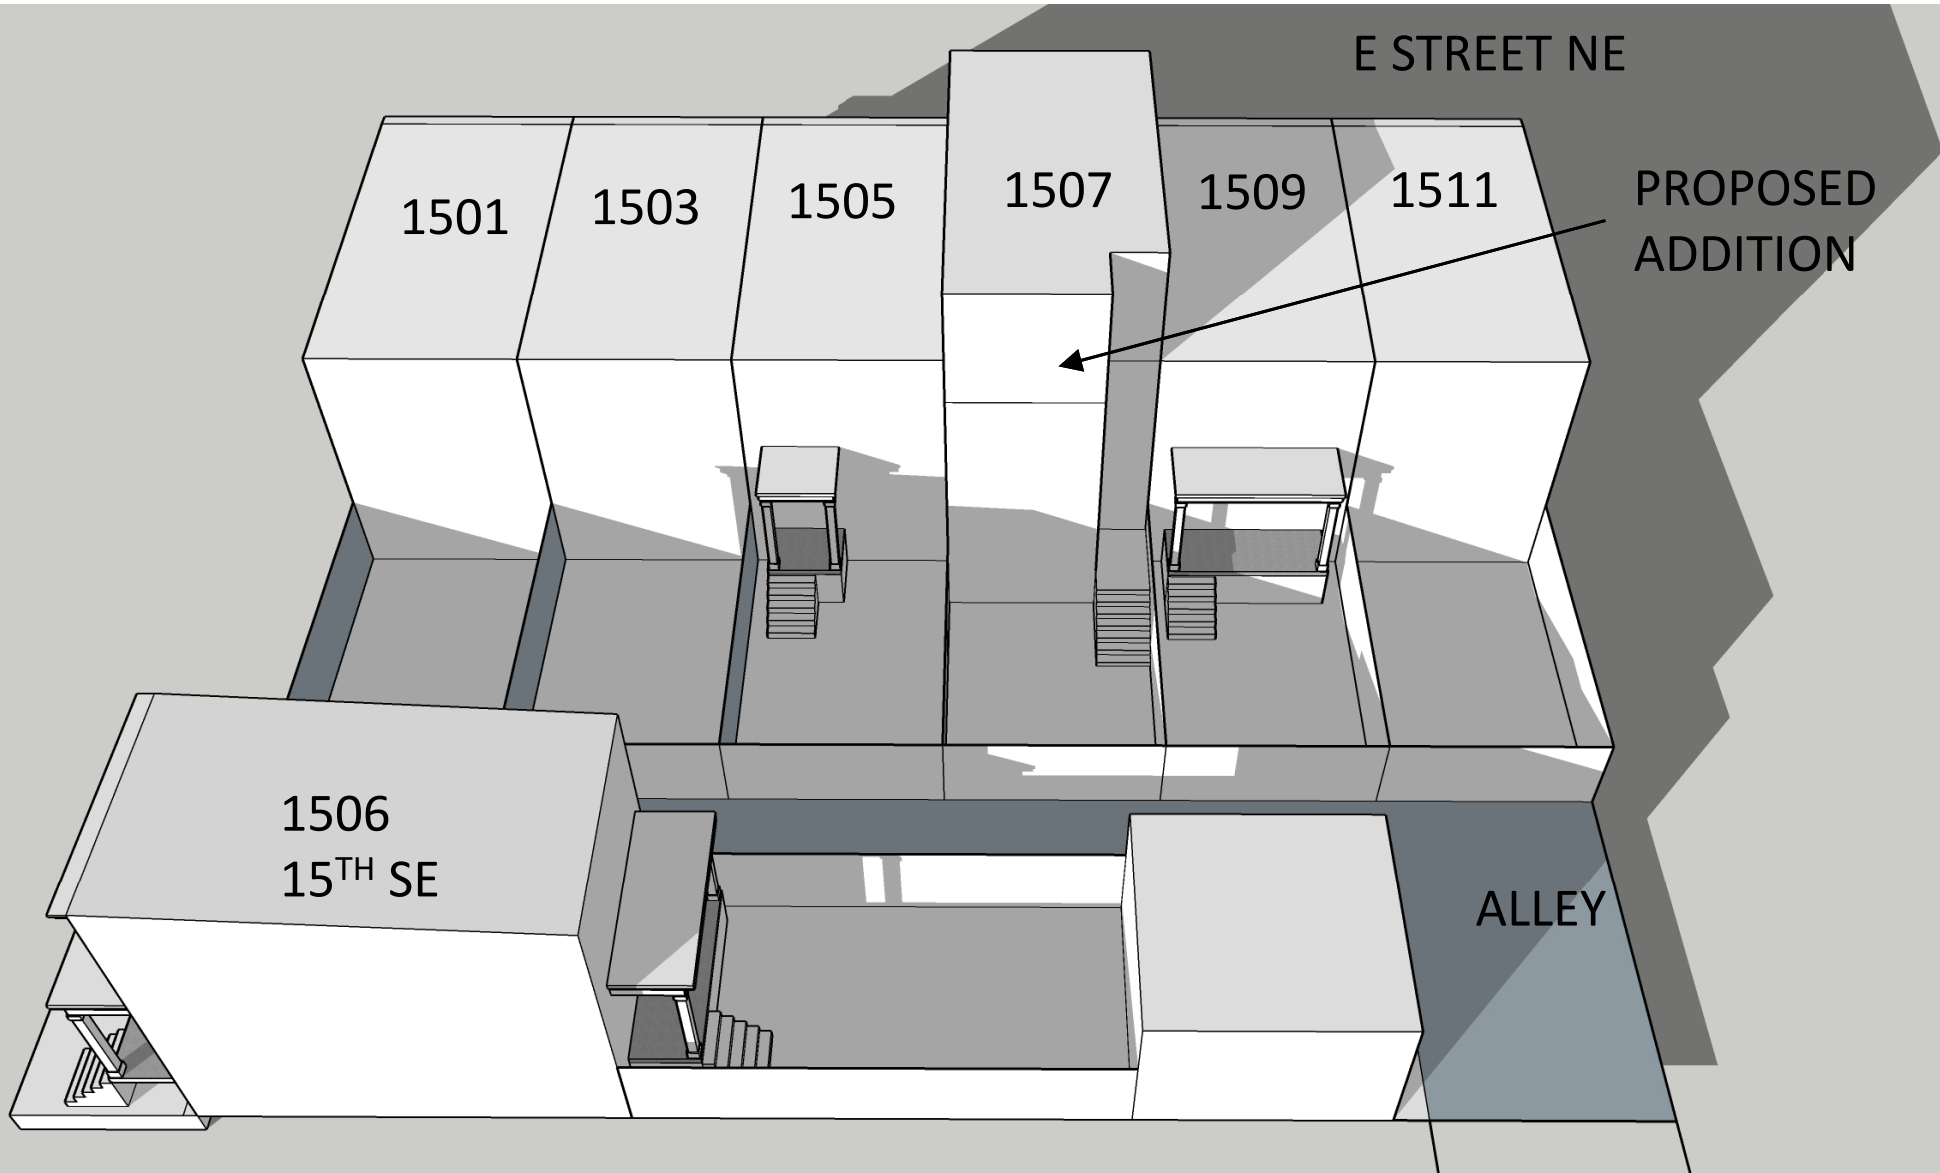

December 21st 3:00 PM **MATTER OF RIGHT**

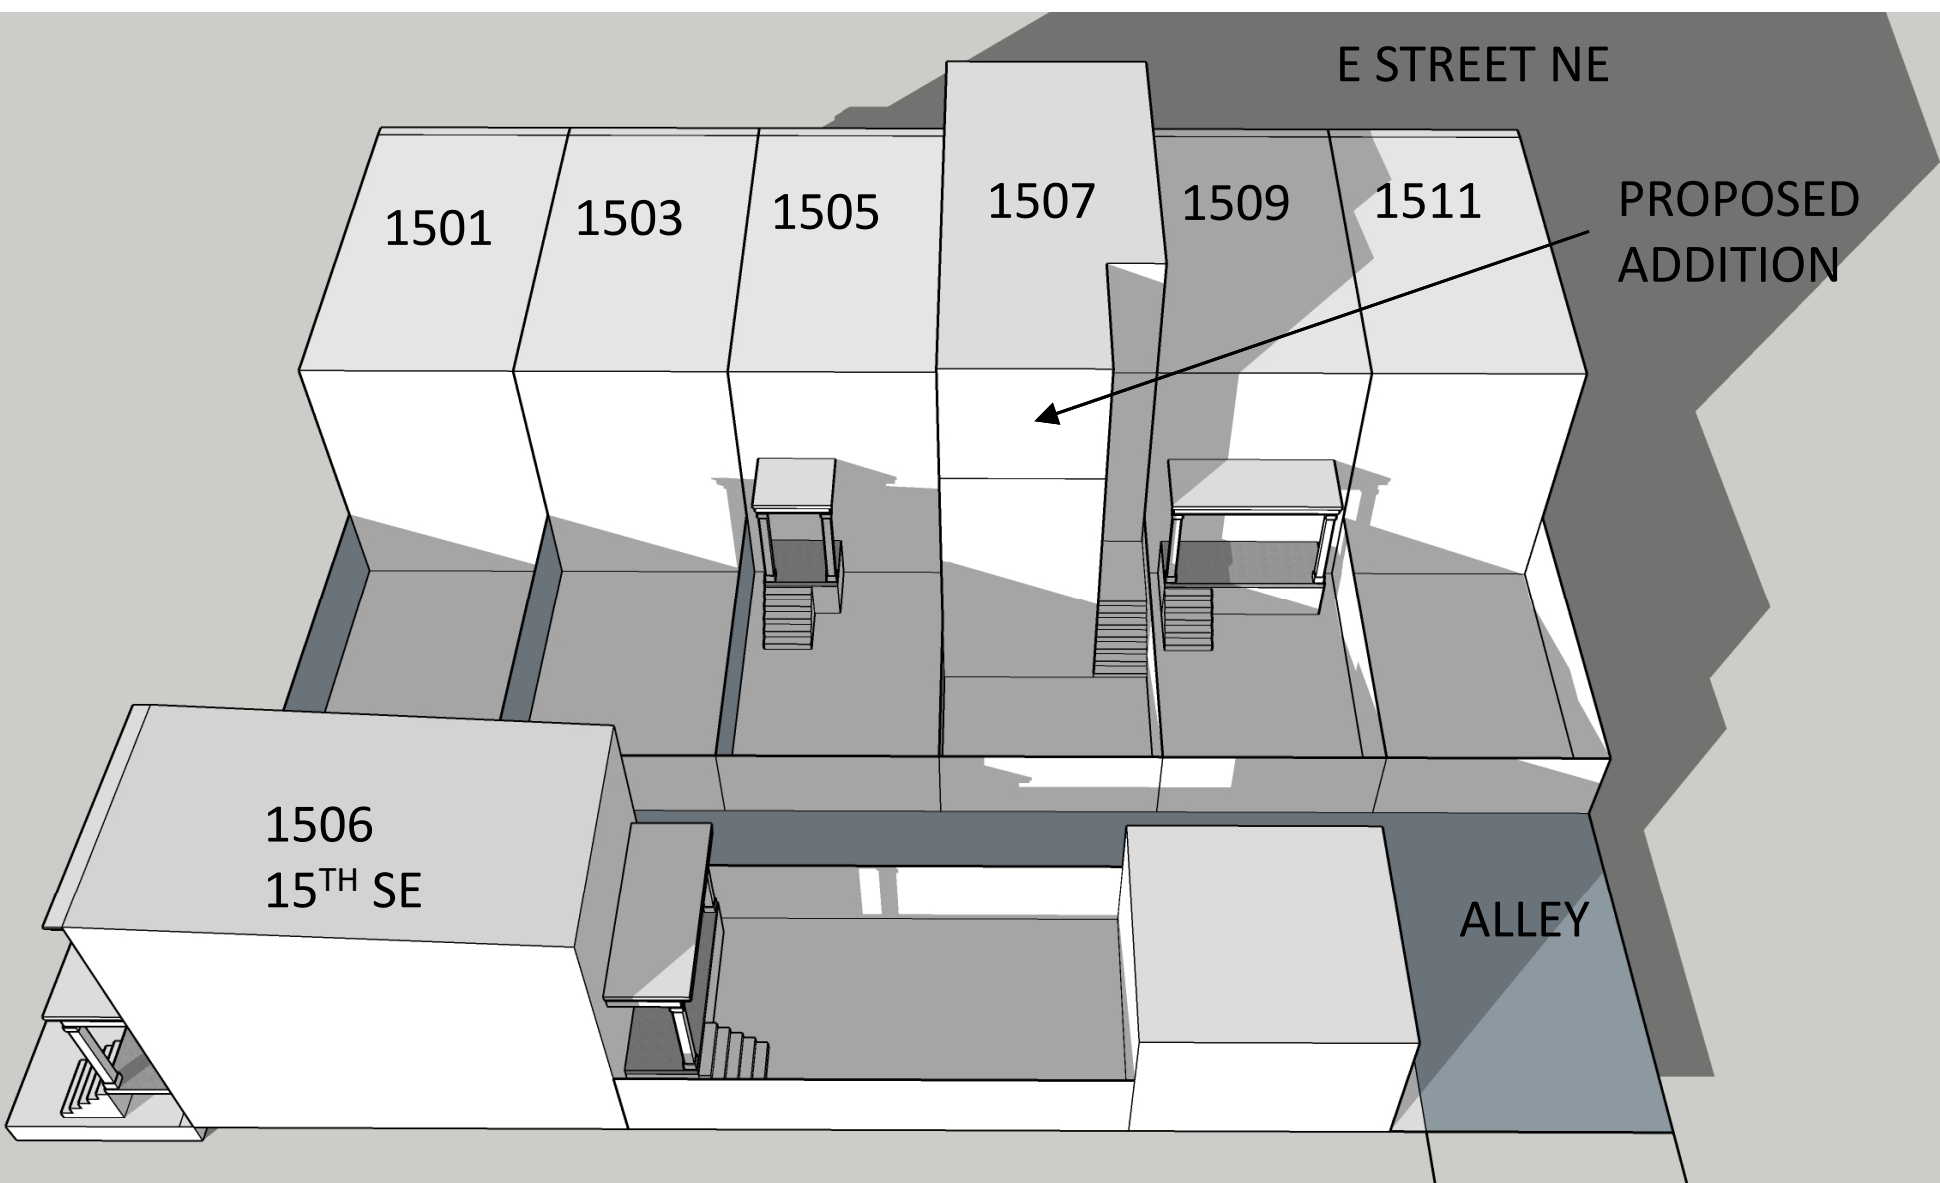


December 21st 3:00 PM **PROPOSED**


**1507 E STREET SE SUN STUDY
WINTER**

NORTH



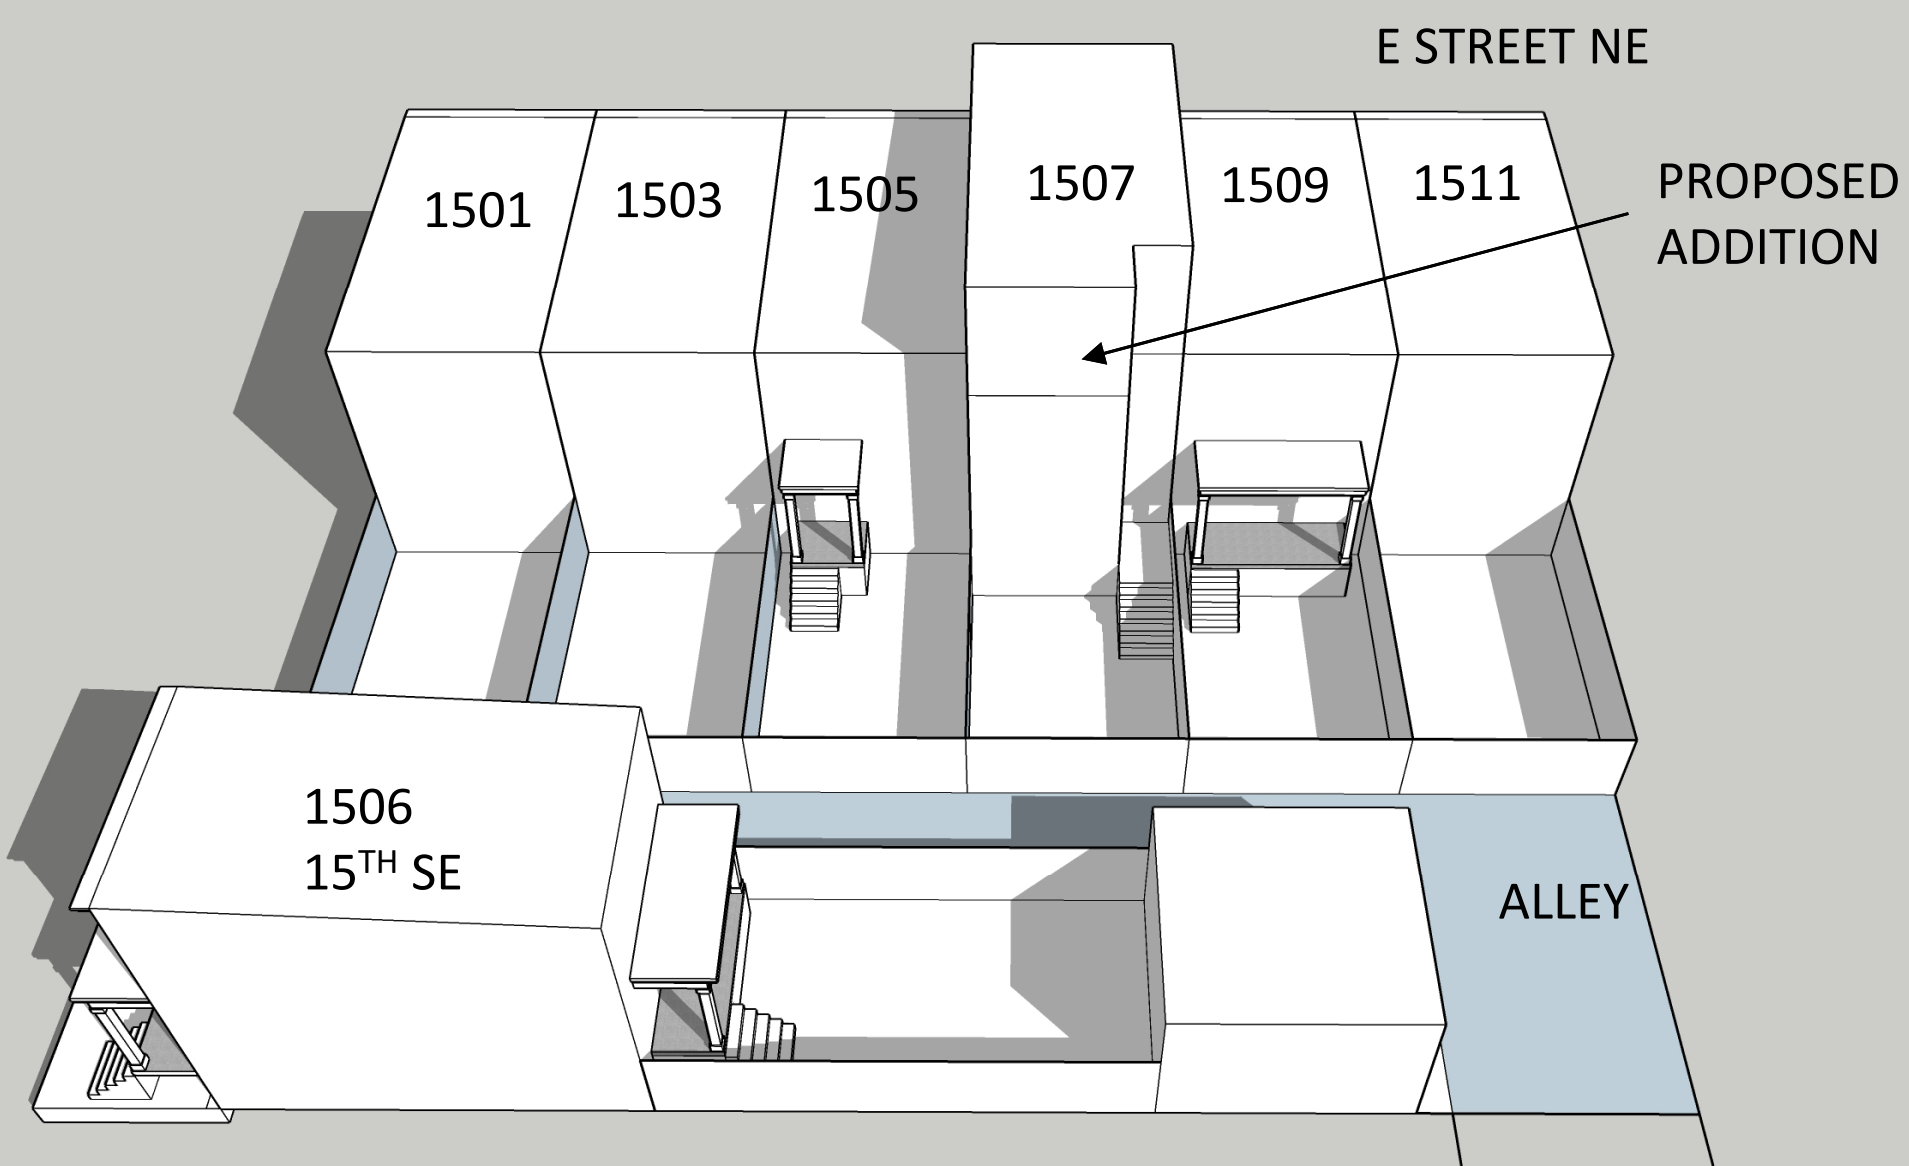

March 21st 10:00 AM **MATTER OF RIGHT**

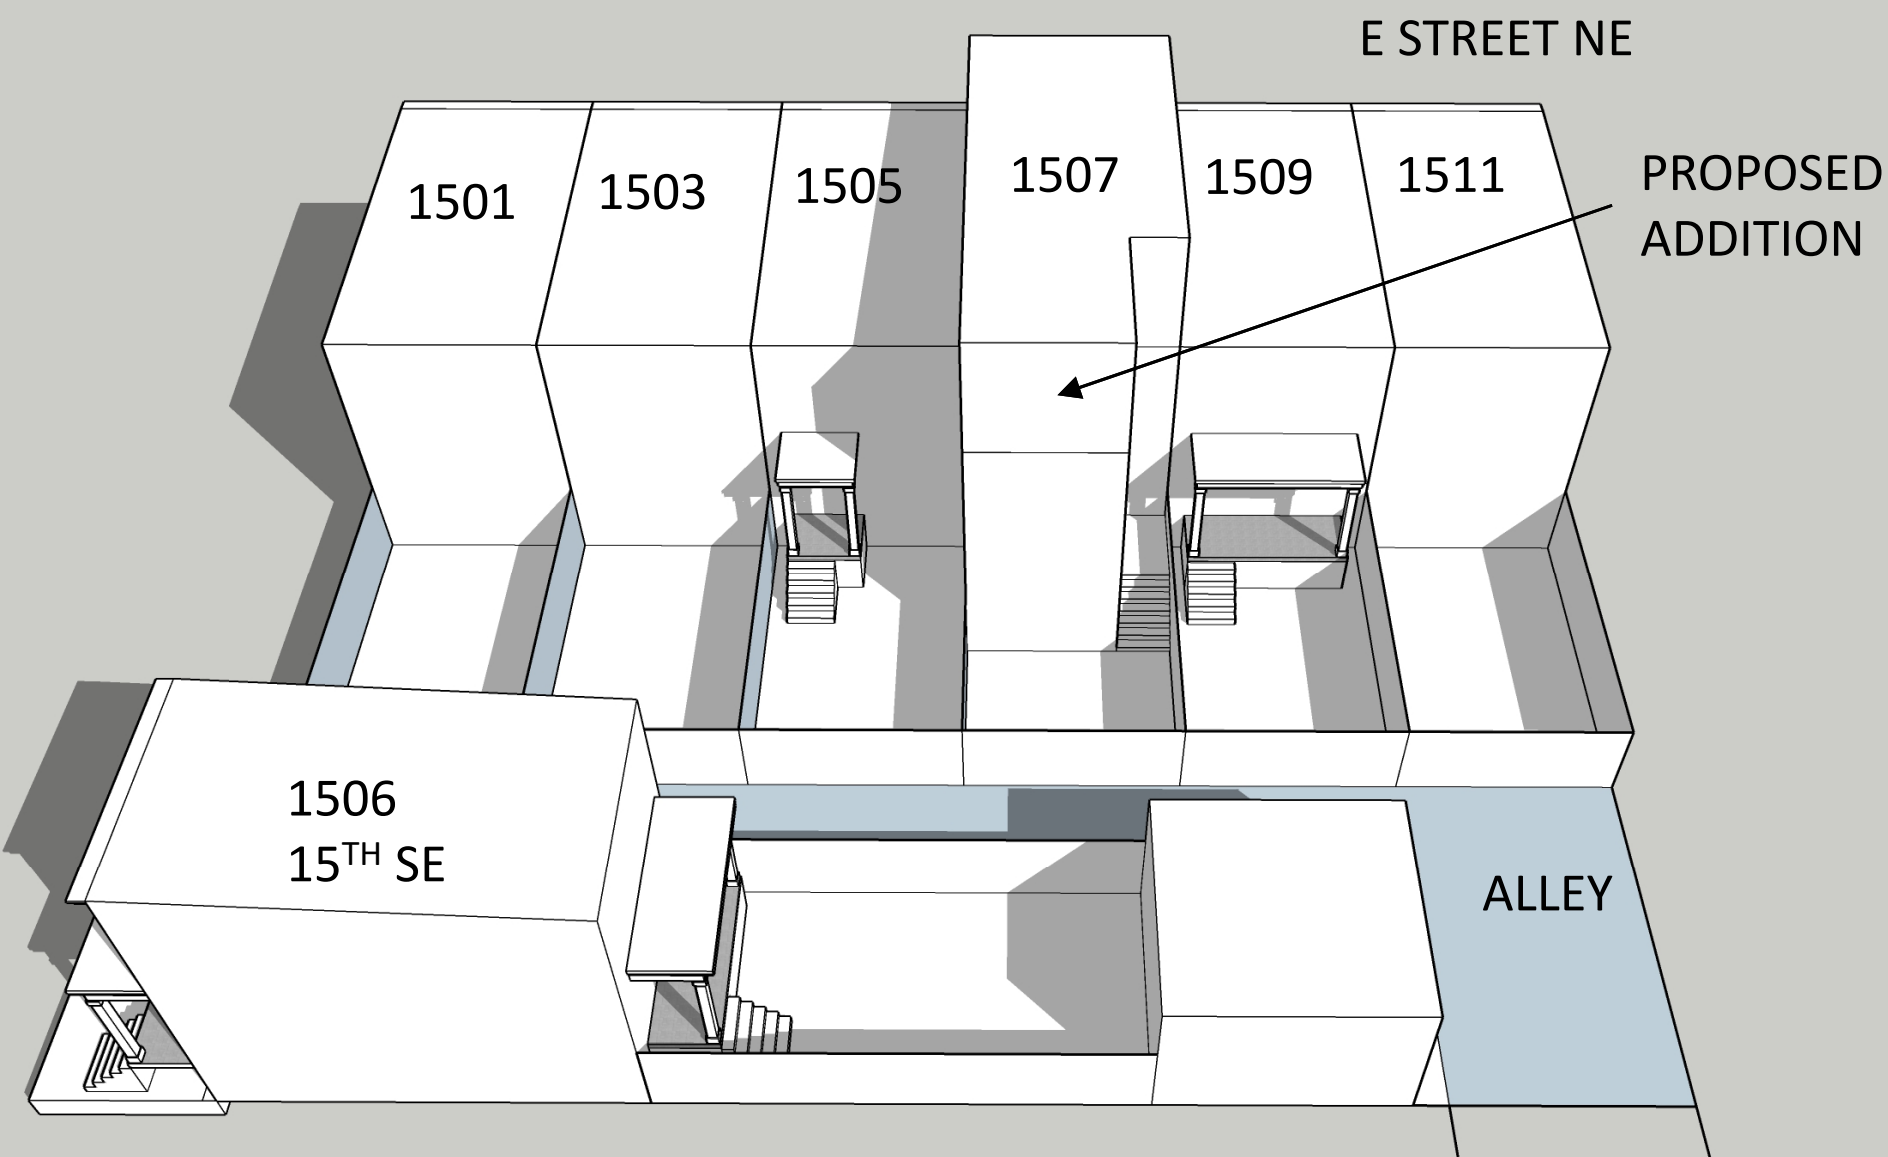


March 21st 10:00 AM **PROPOSED**


**1507 E STREET SE SUN STUDY
FALL/SPRING**

NORTH



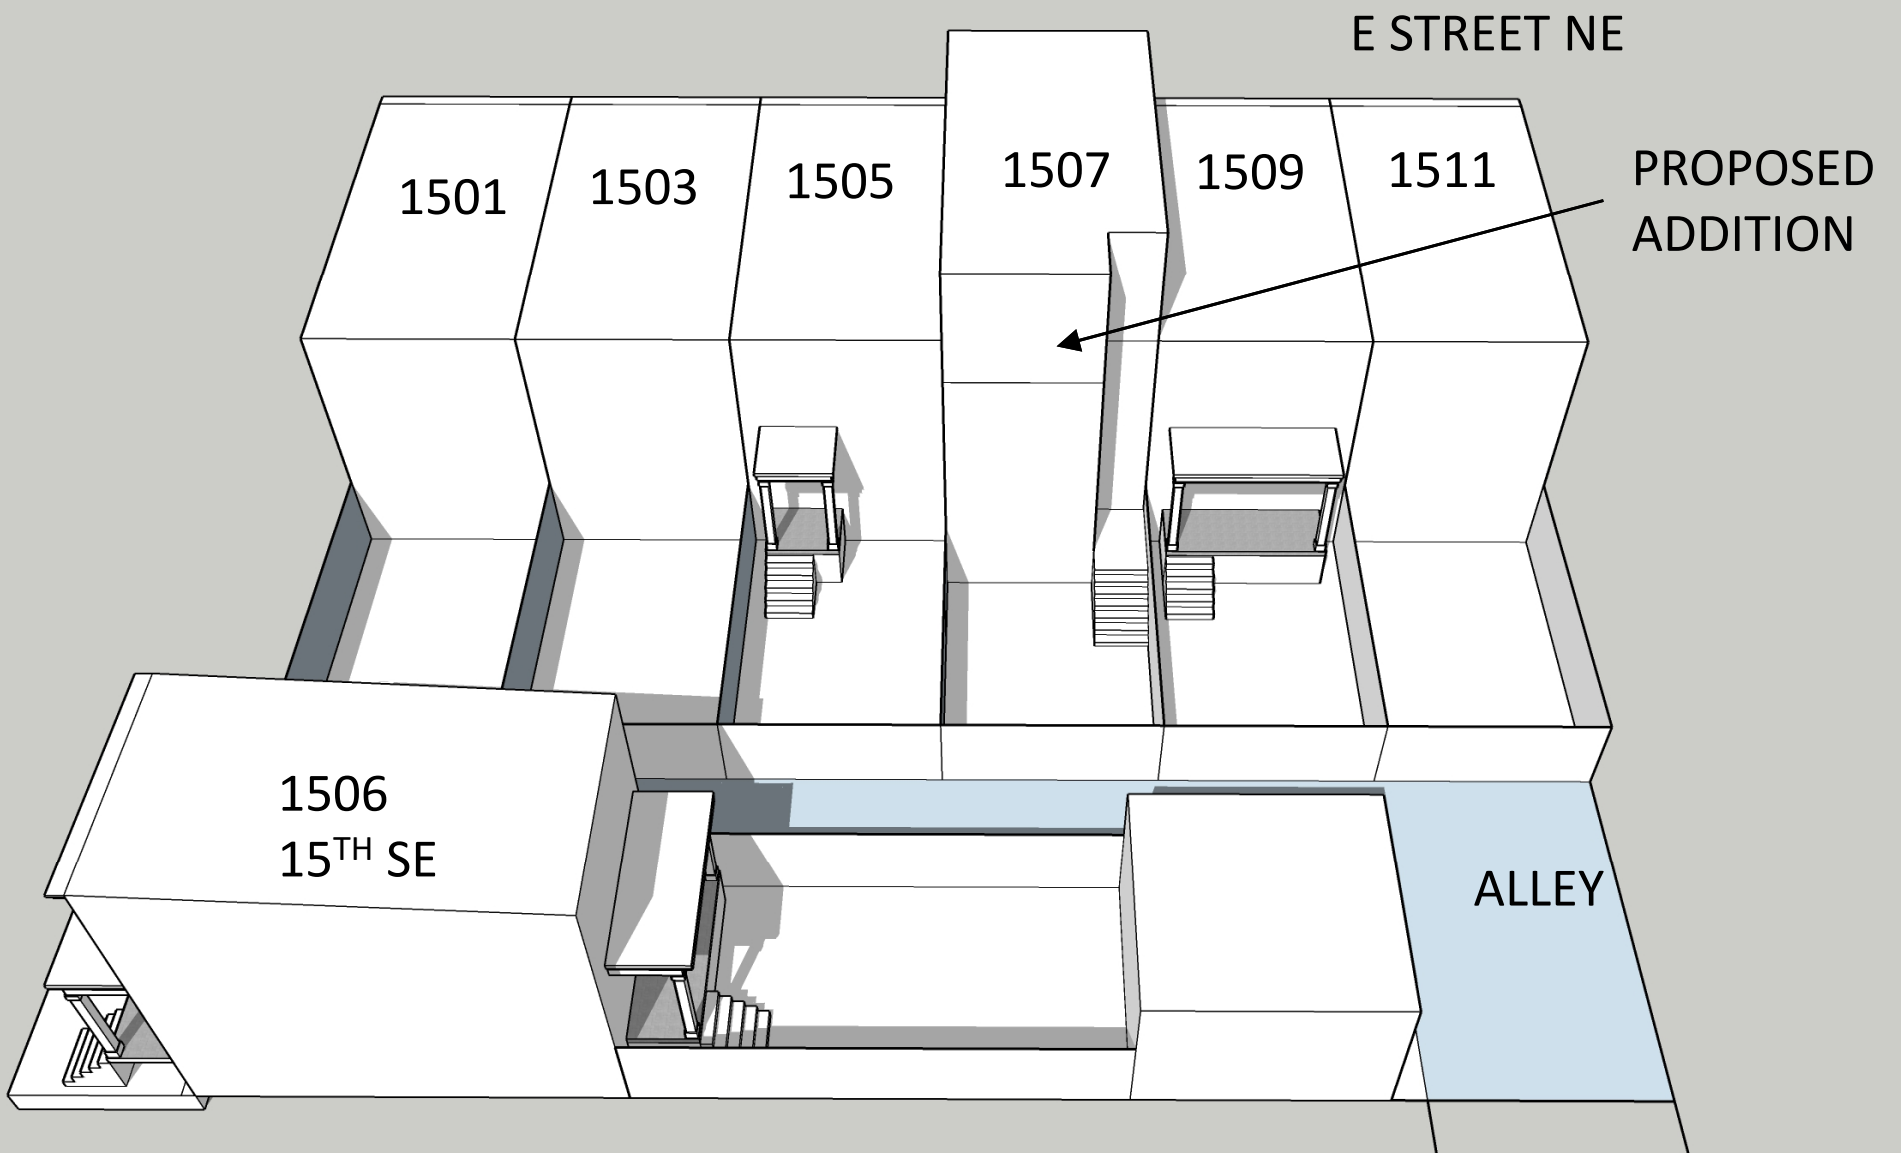

March 21st 1:00 PM **MATTER OF RIGHT**

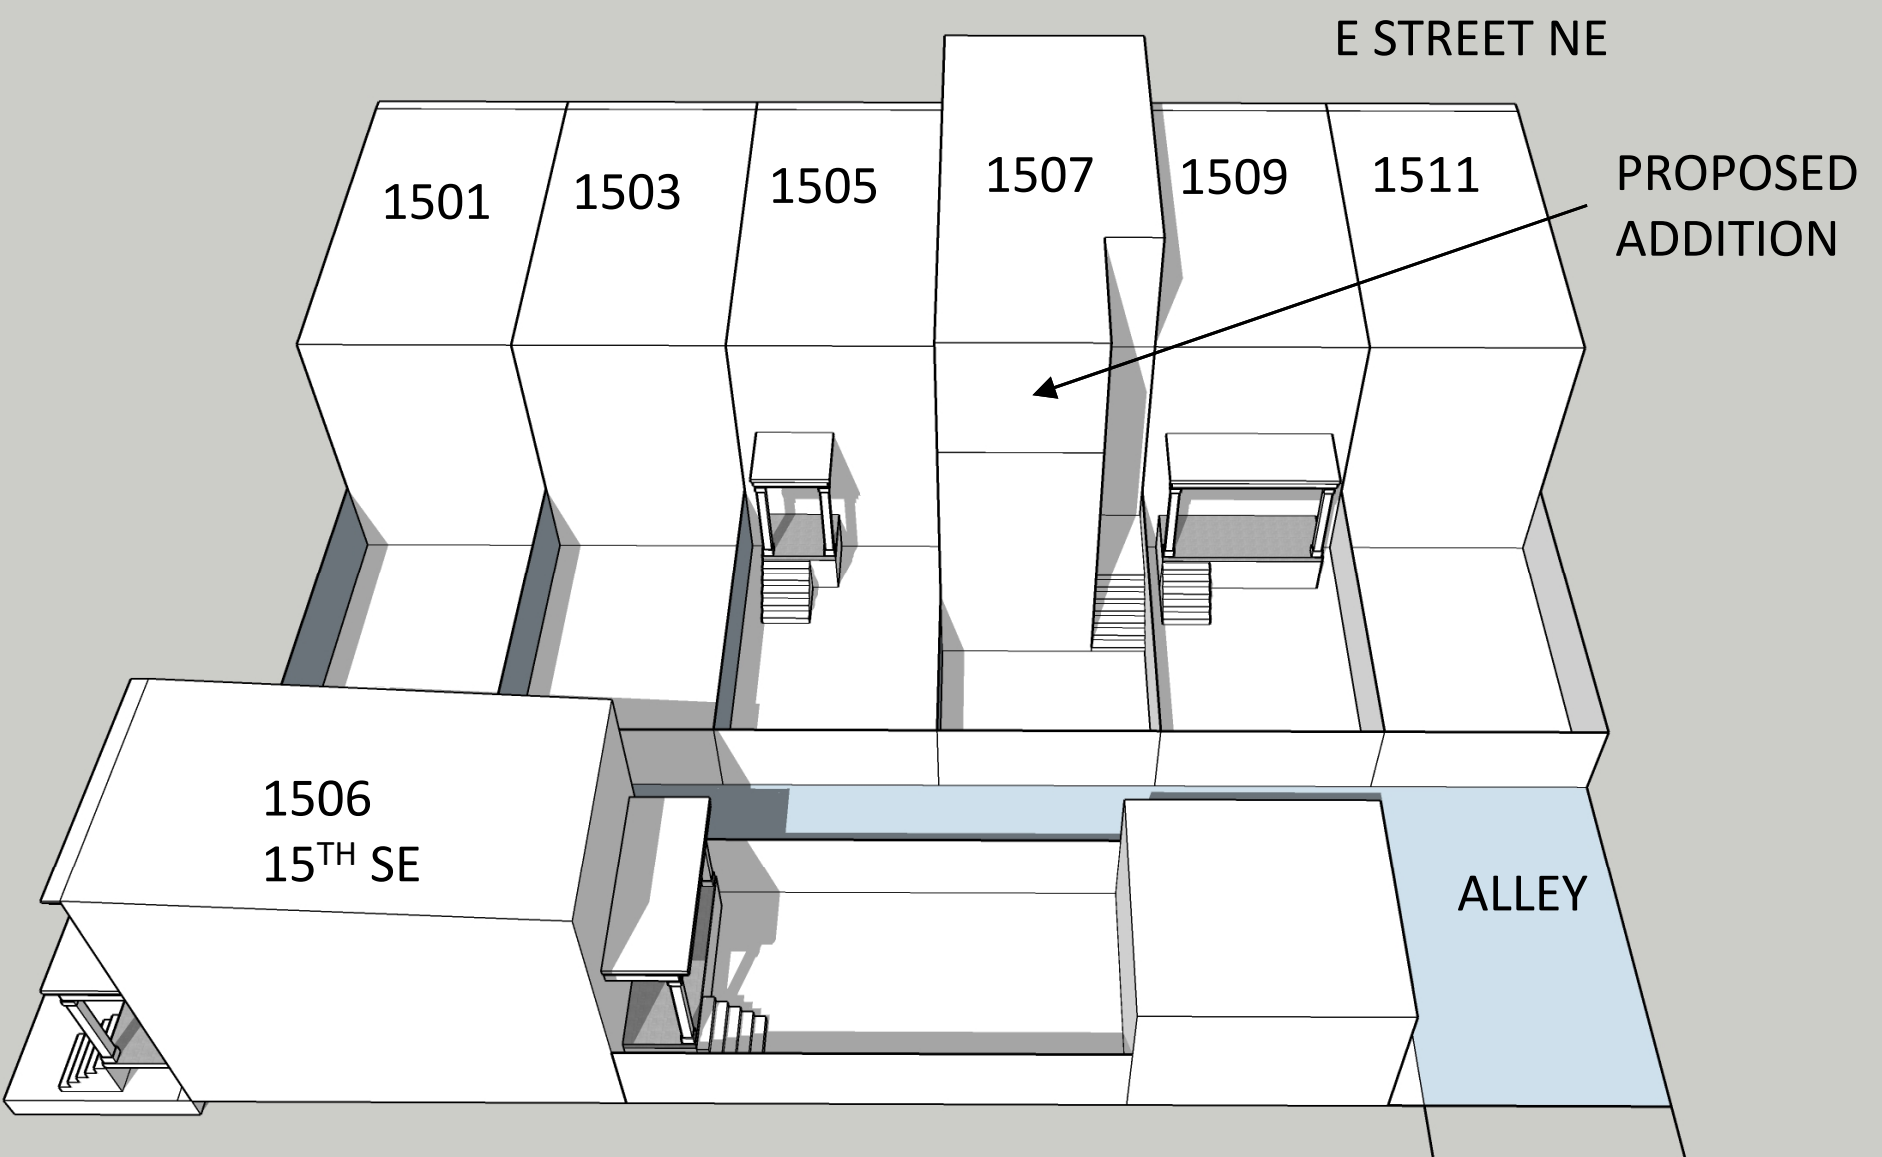


March 21st 1:00 PM **PROPOSED**


NORTH



1507 E STREET SE SUN STUDY
FALL/SPRING

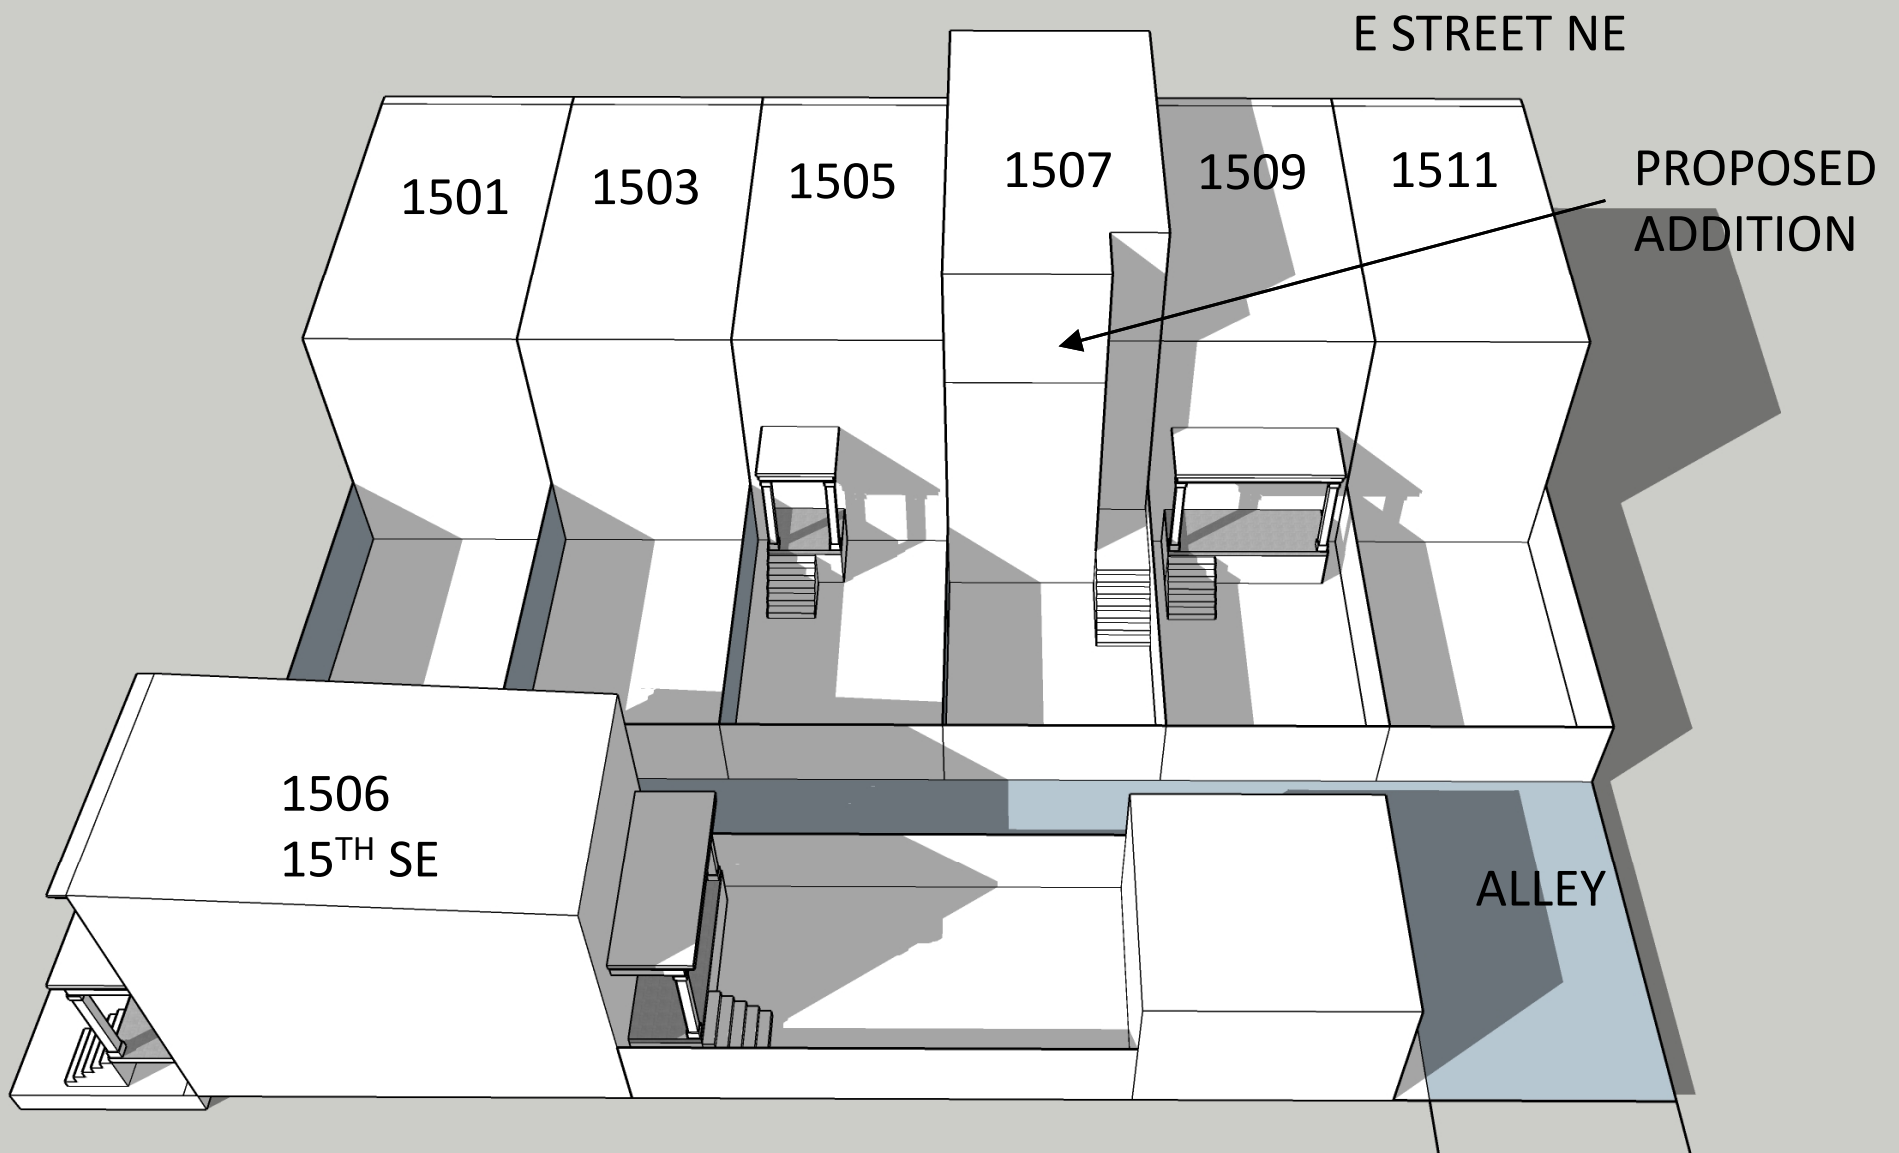

March 21st 3:00 PM **MATTER OF RIGHT**

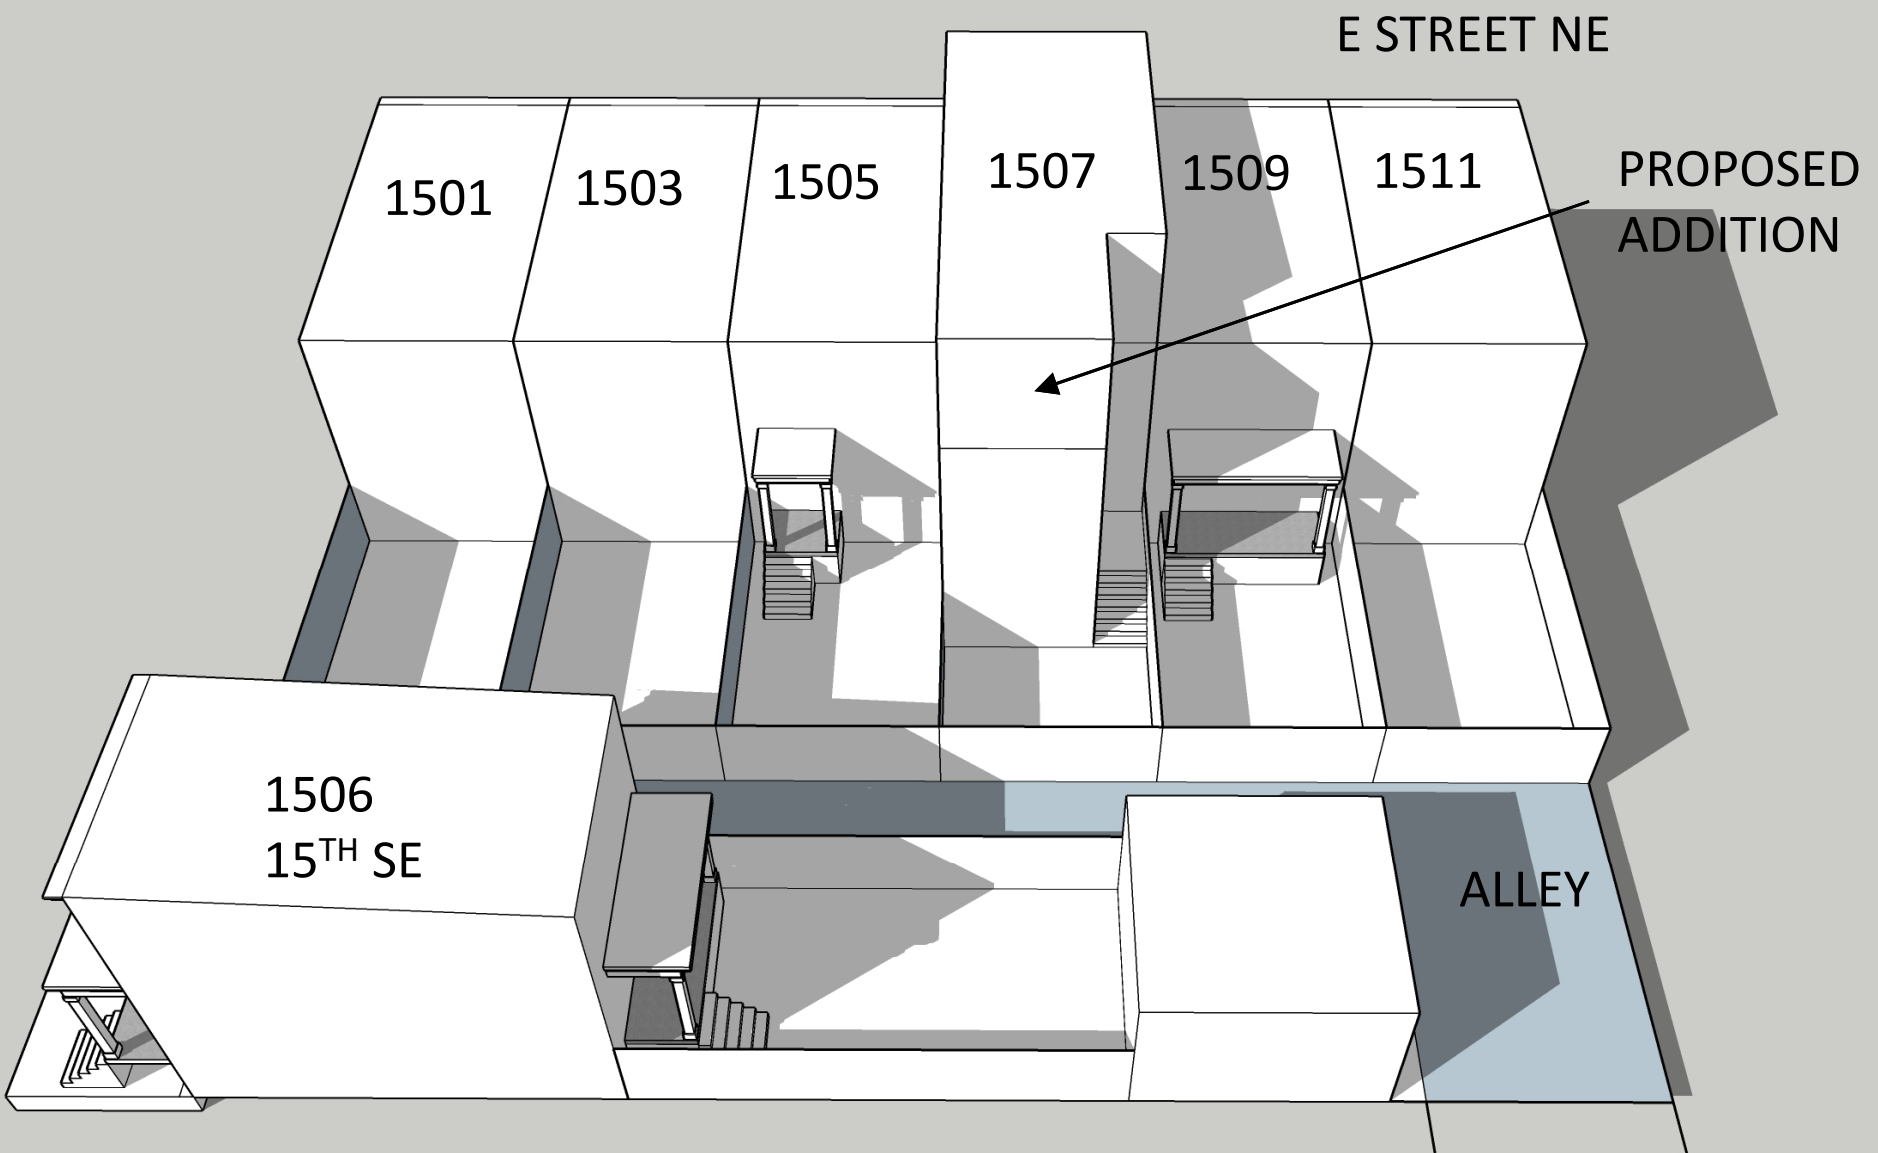


March 21st 3:00 PM **PROPOSED**


**1507 E STREET SE SUN STUDY
FALL/SPRING**

NORTH



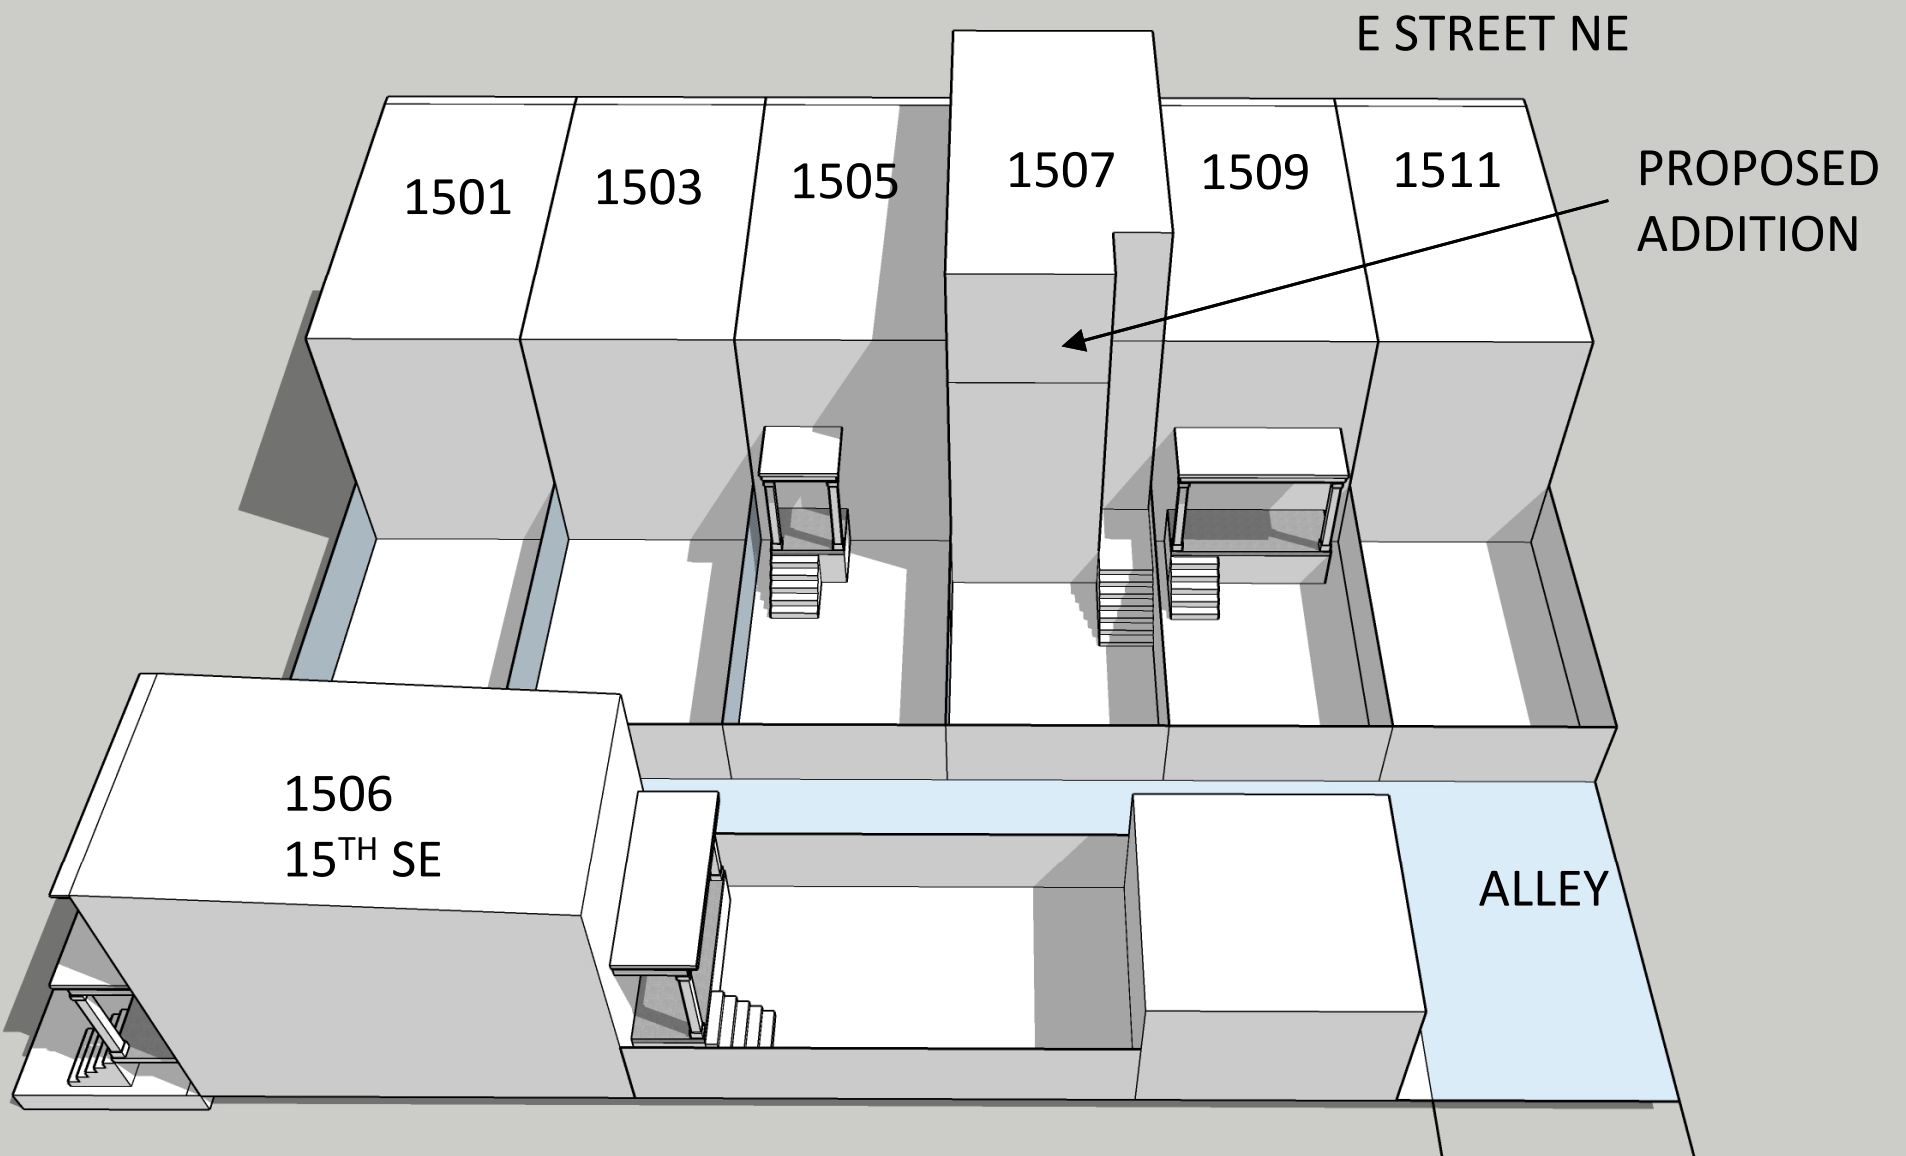

June 21st 10:00 AM **MATTER OF RIGHT**

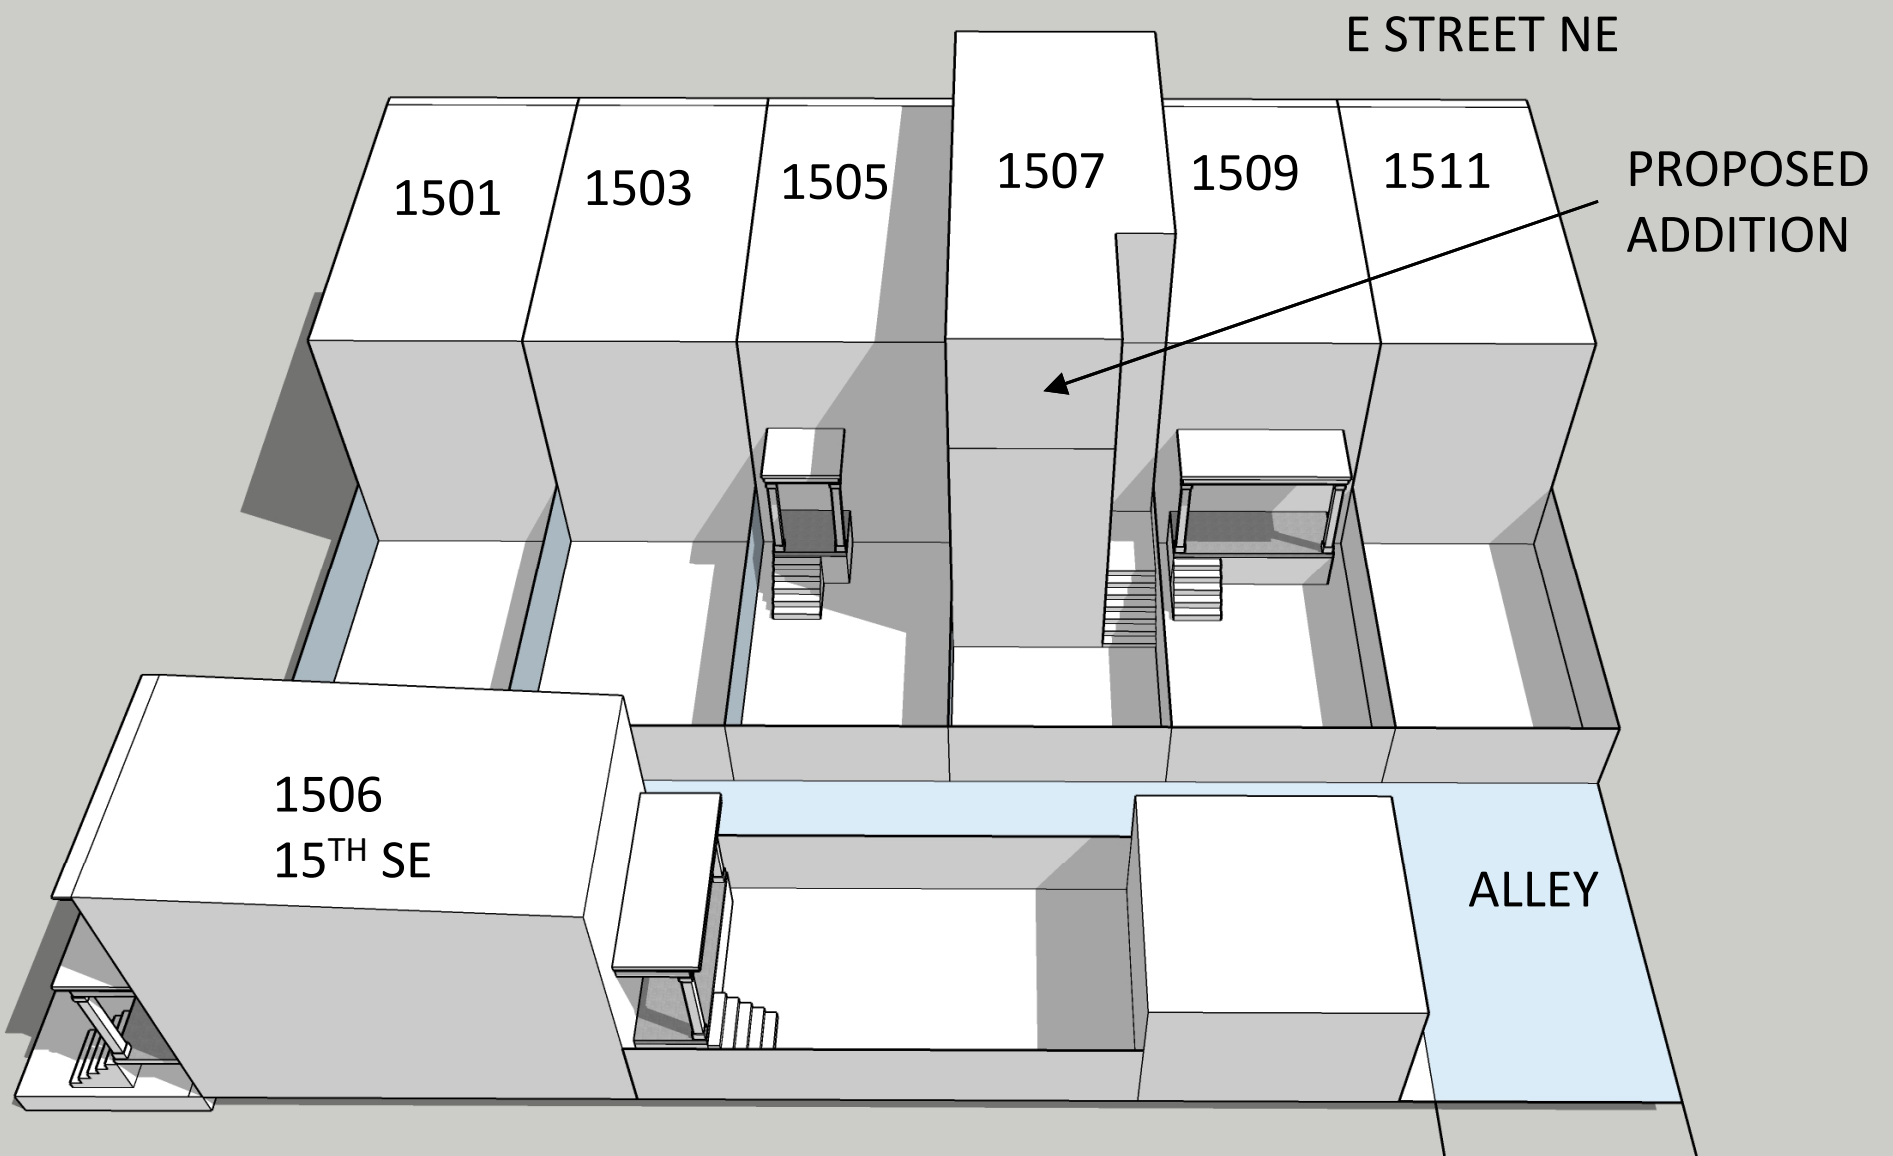


June 21st 10:00 AM **PROPOSED**


**1507 E STREET SE SUN STUDY
SUMMER**

NORTH



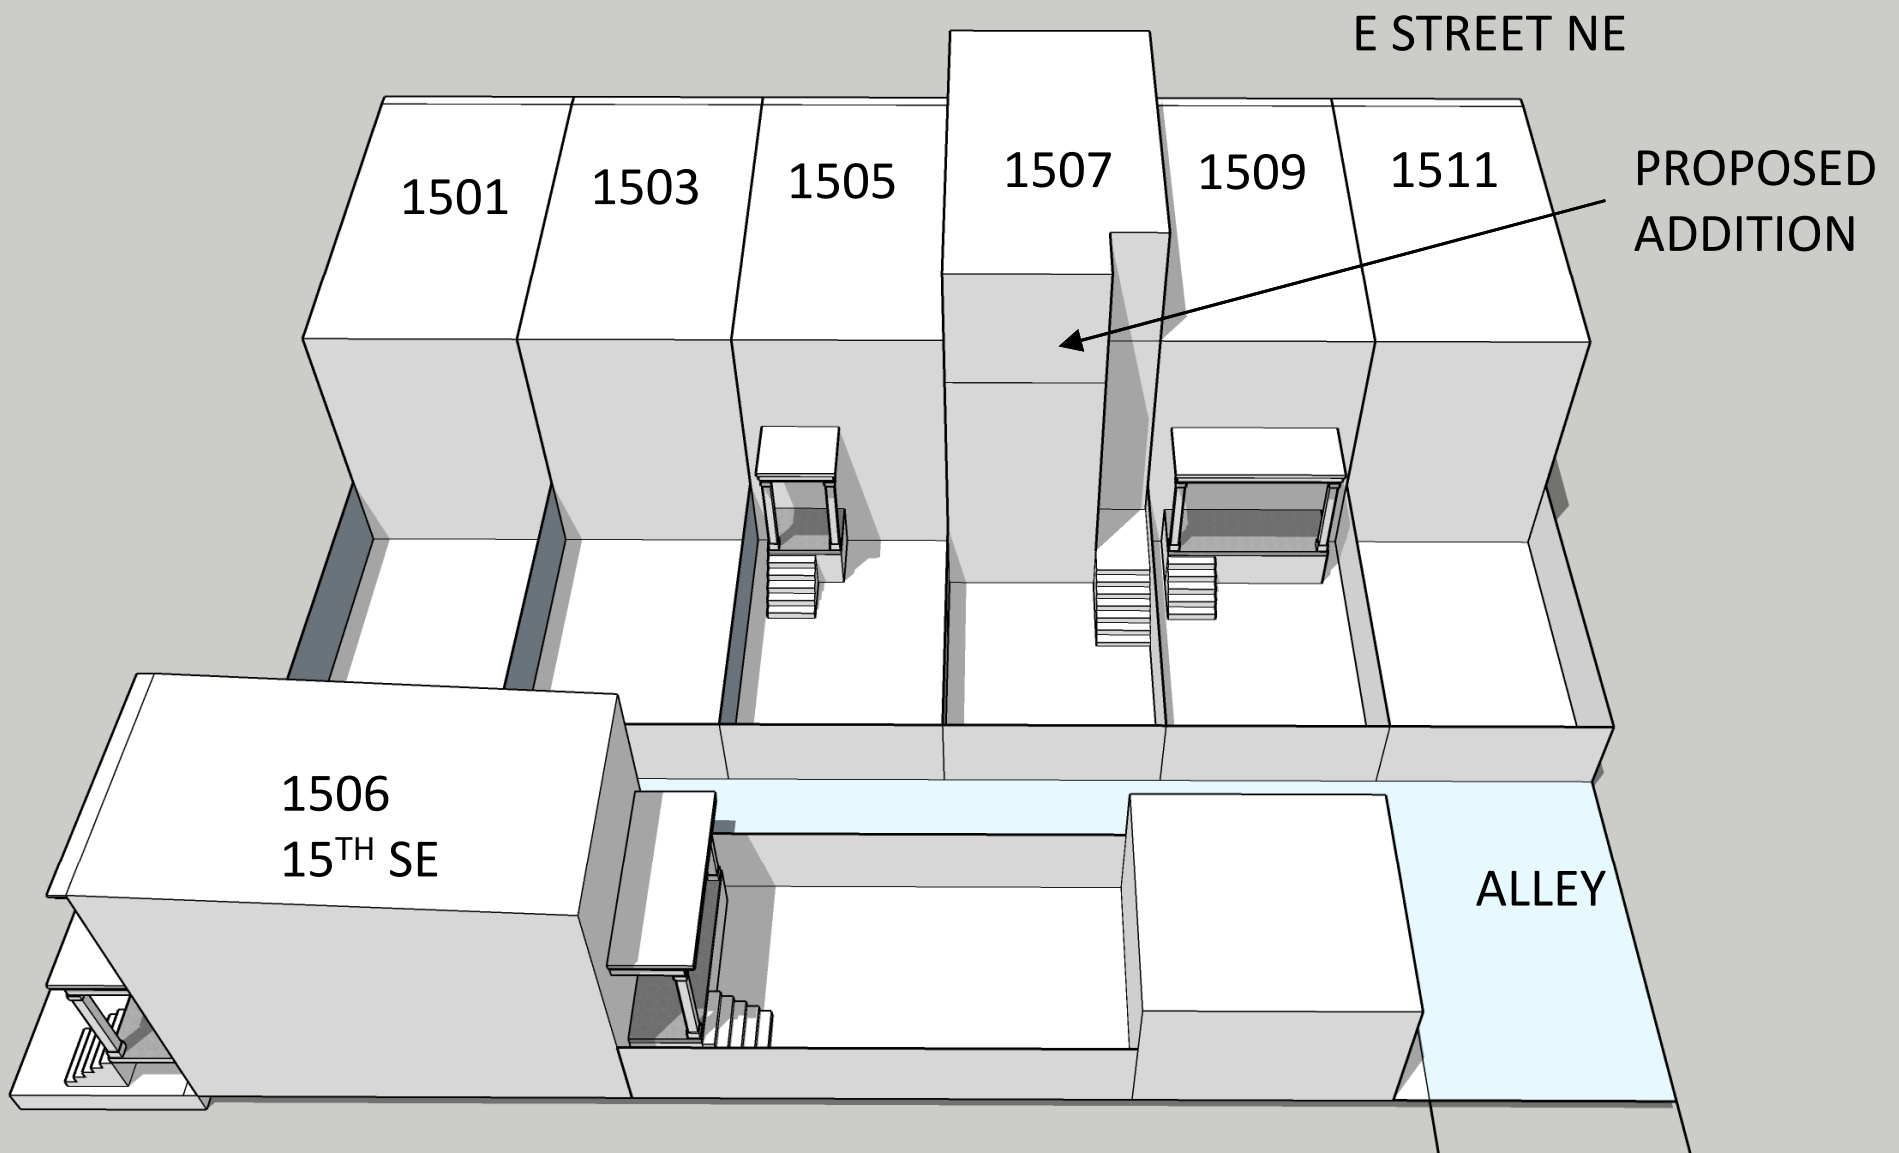

June 21st 1:00 PM **MATTER OF RIGHT**

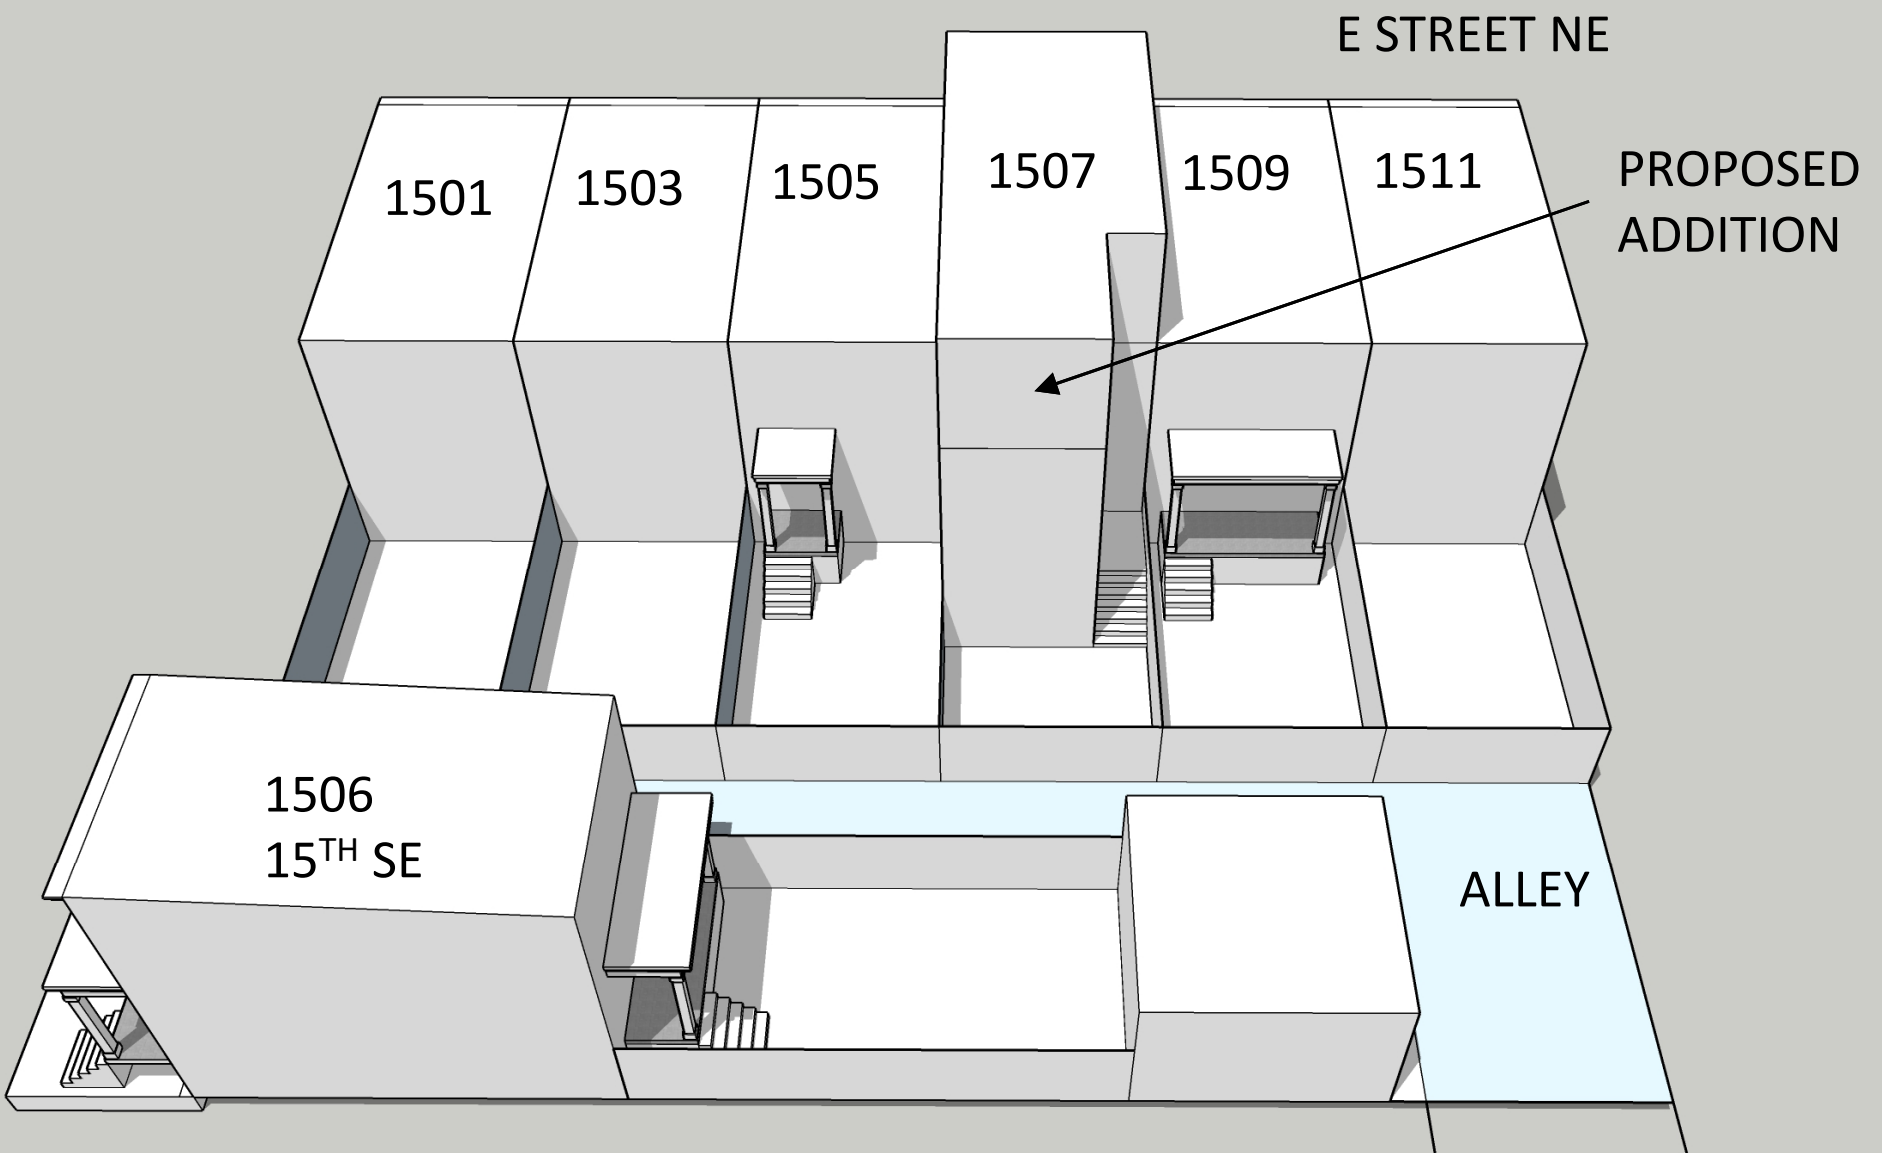


June 21st 1:00 PM **PROPOSED**


**1507 E STREET SE SUN STUDY
SUMMER**

NORTH



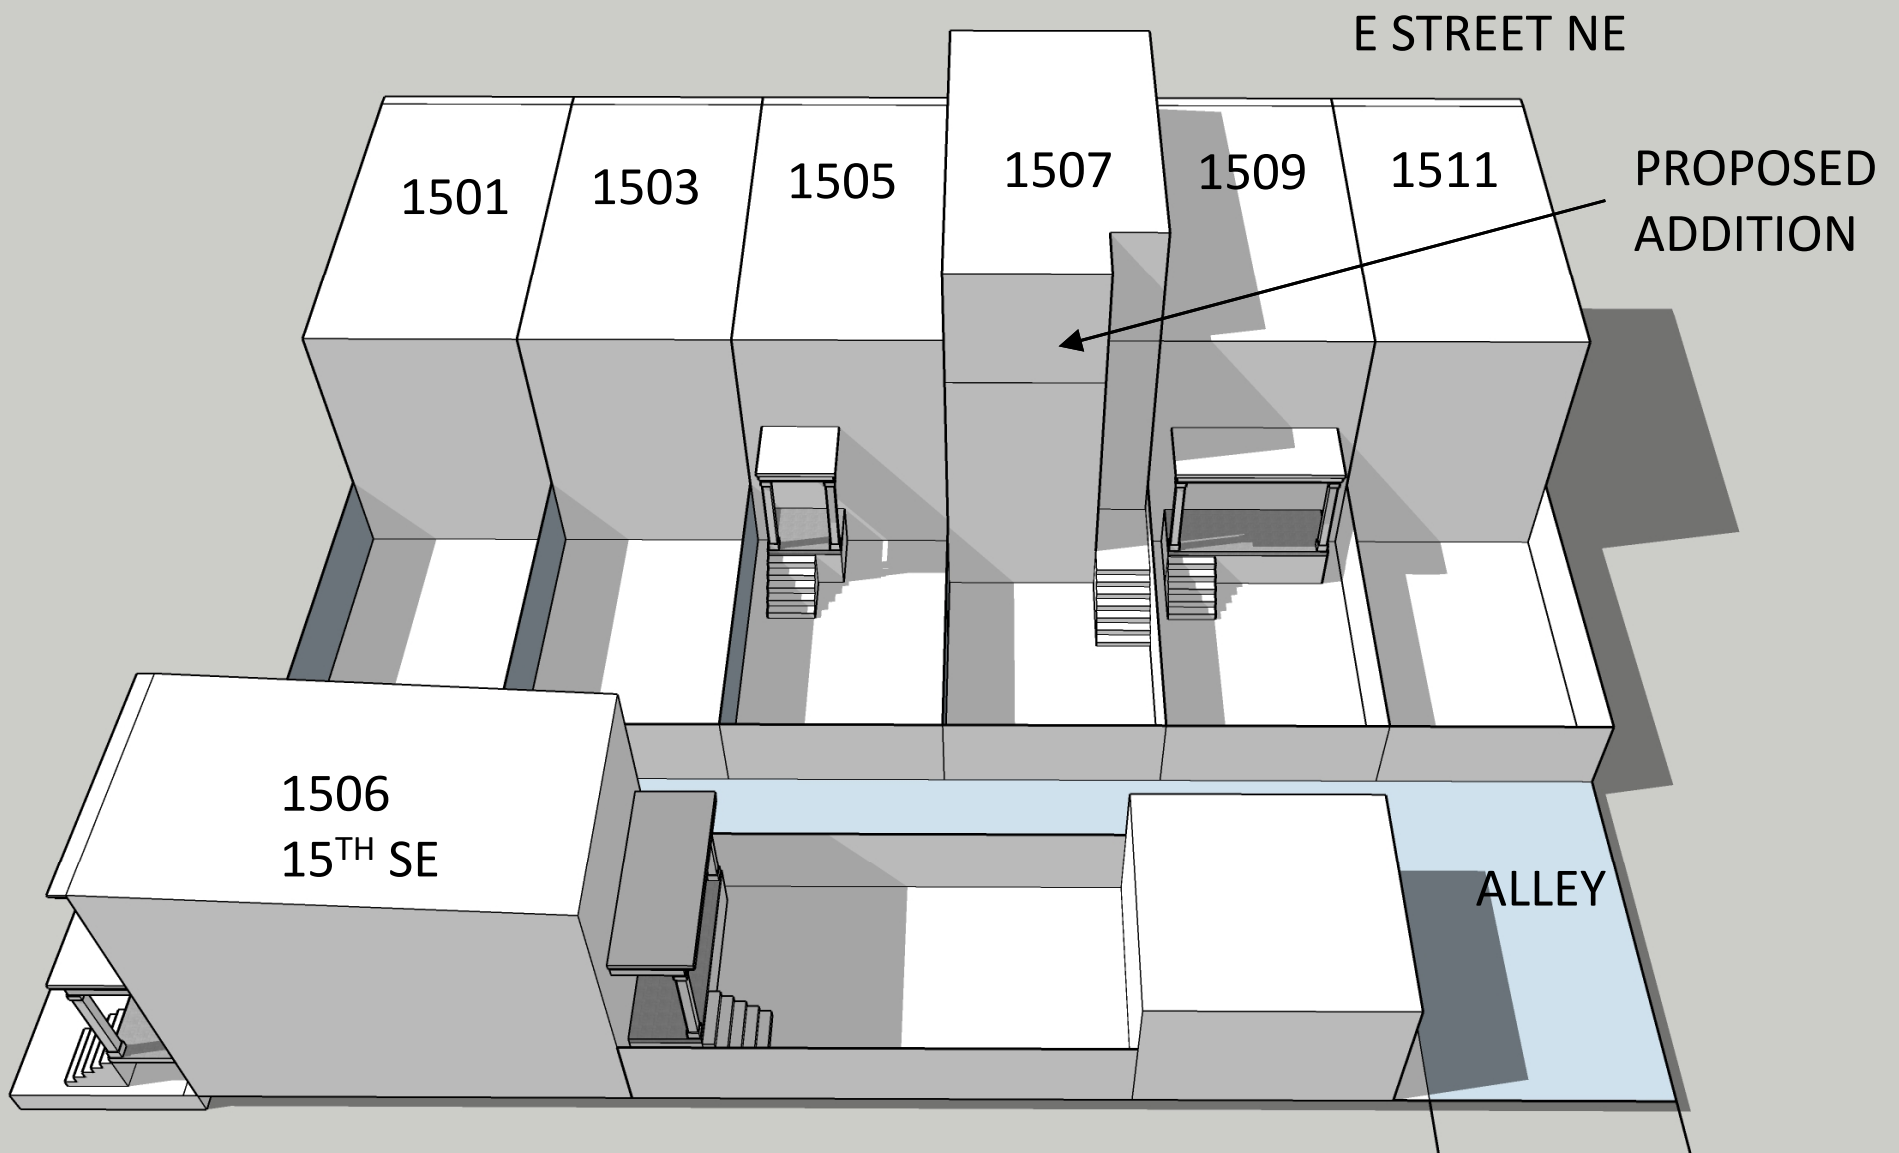

June 21st 3:00 PM **MATTER OF RIGHT**

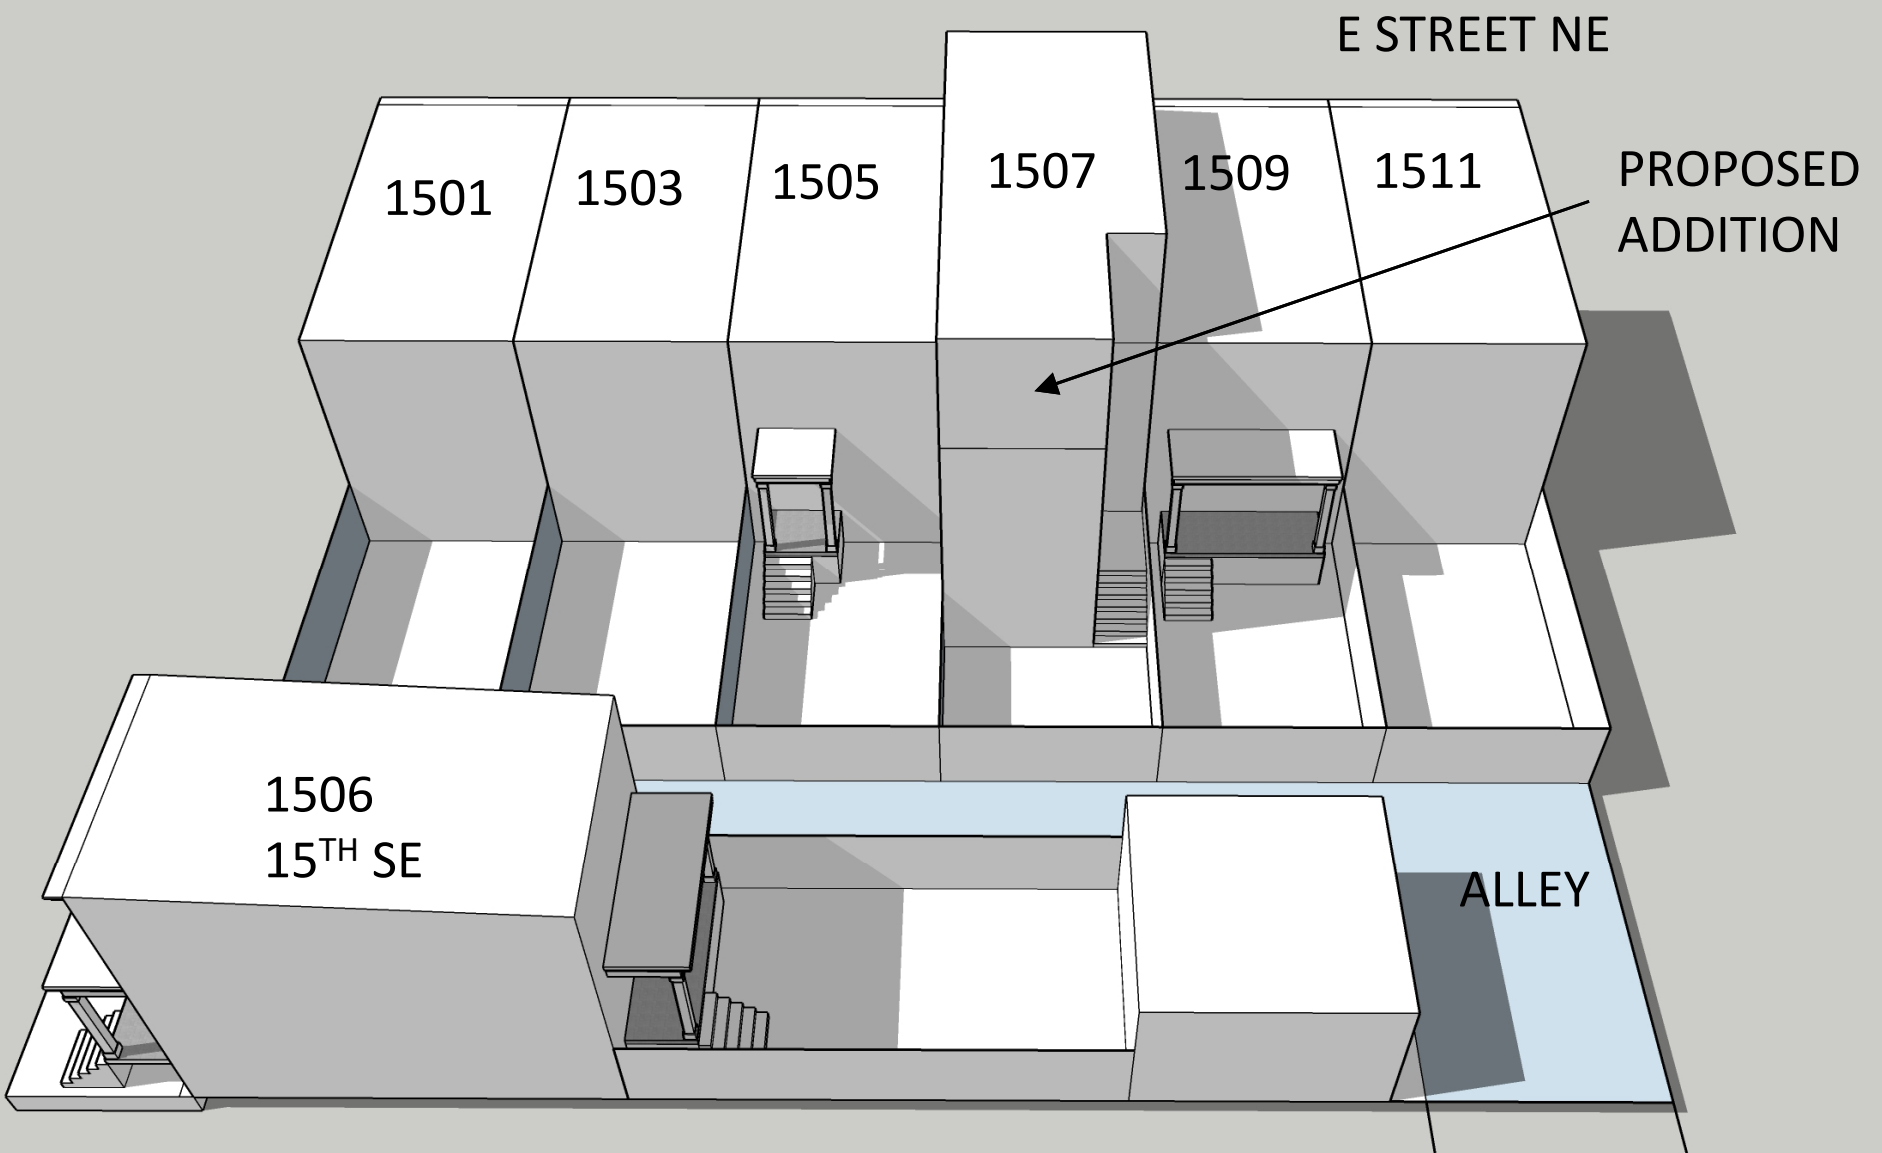

June 21st 3:00 PM **PROPOSED**

**1507 E STREET SE SUN STUDY
SUMMER**

NORTH

