



NO.	DESCRIPTION	DATE

G.A.R. SITE PLAN LEGEND

- LANDSCAPED AREA
- PERMEABLE PAVERS
- GREEN ROOF
- ROOF DRAIN
- SHRUBS > 2' HT.
- GROUNDCOVERS < 2' HT.

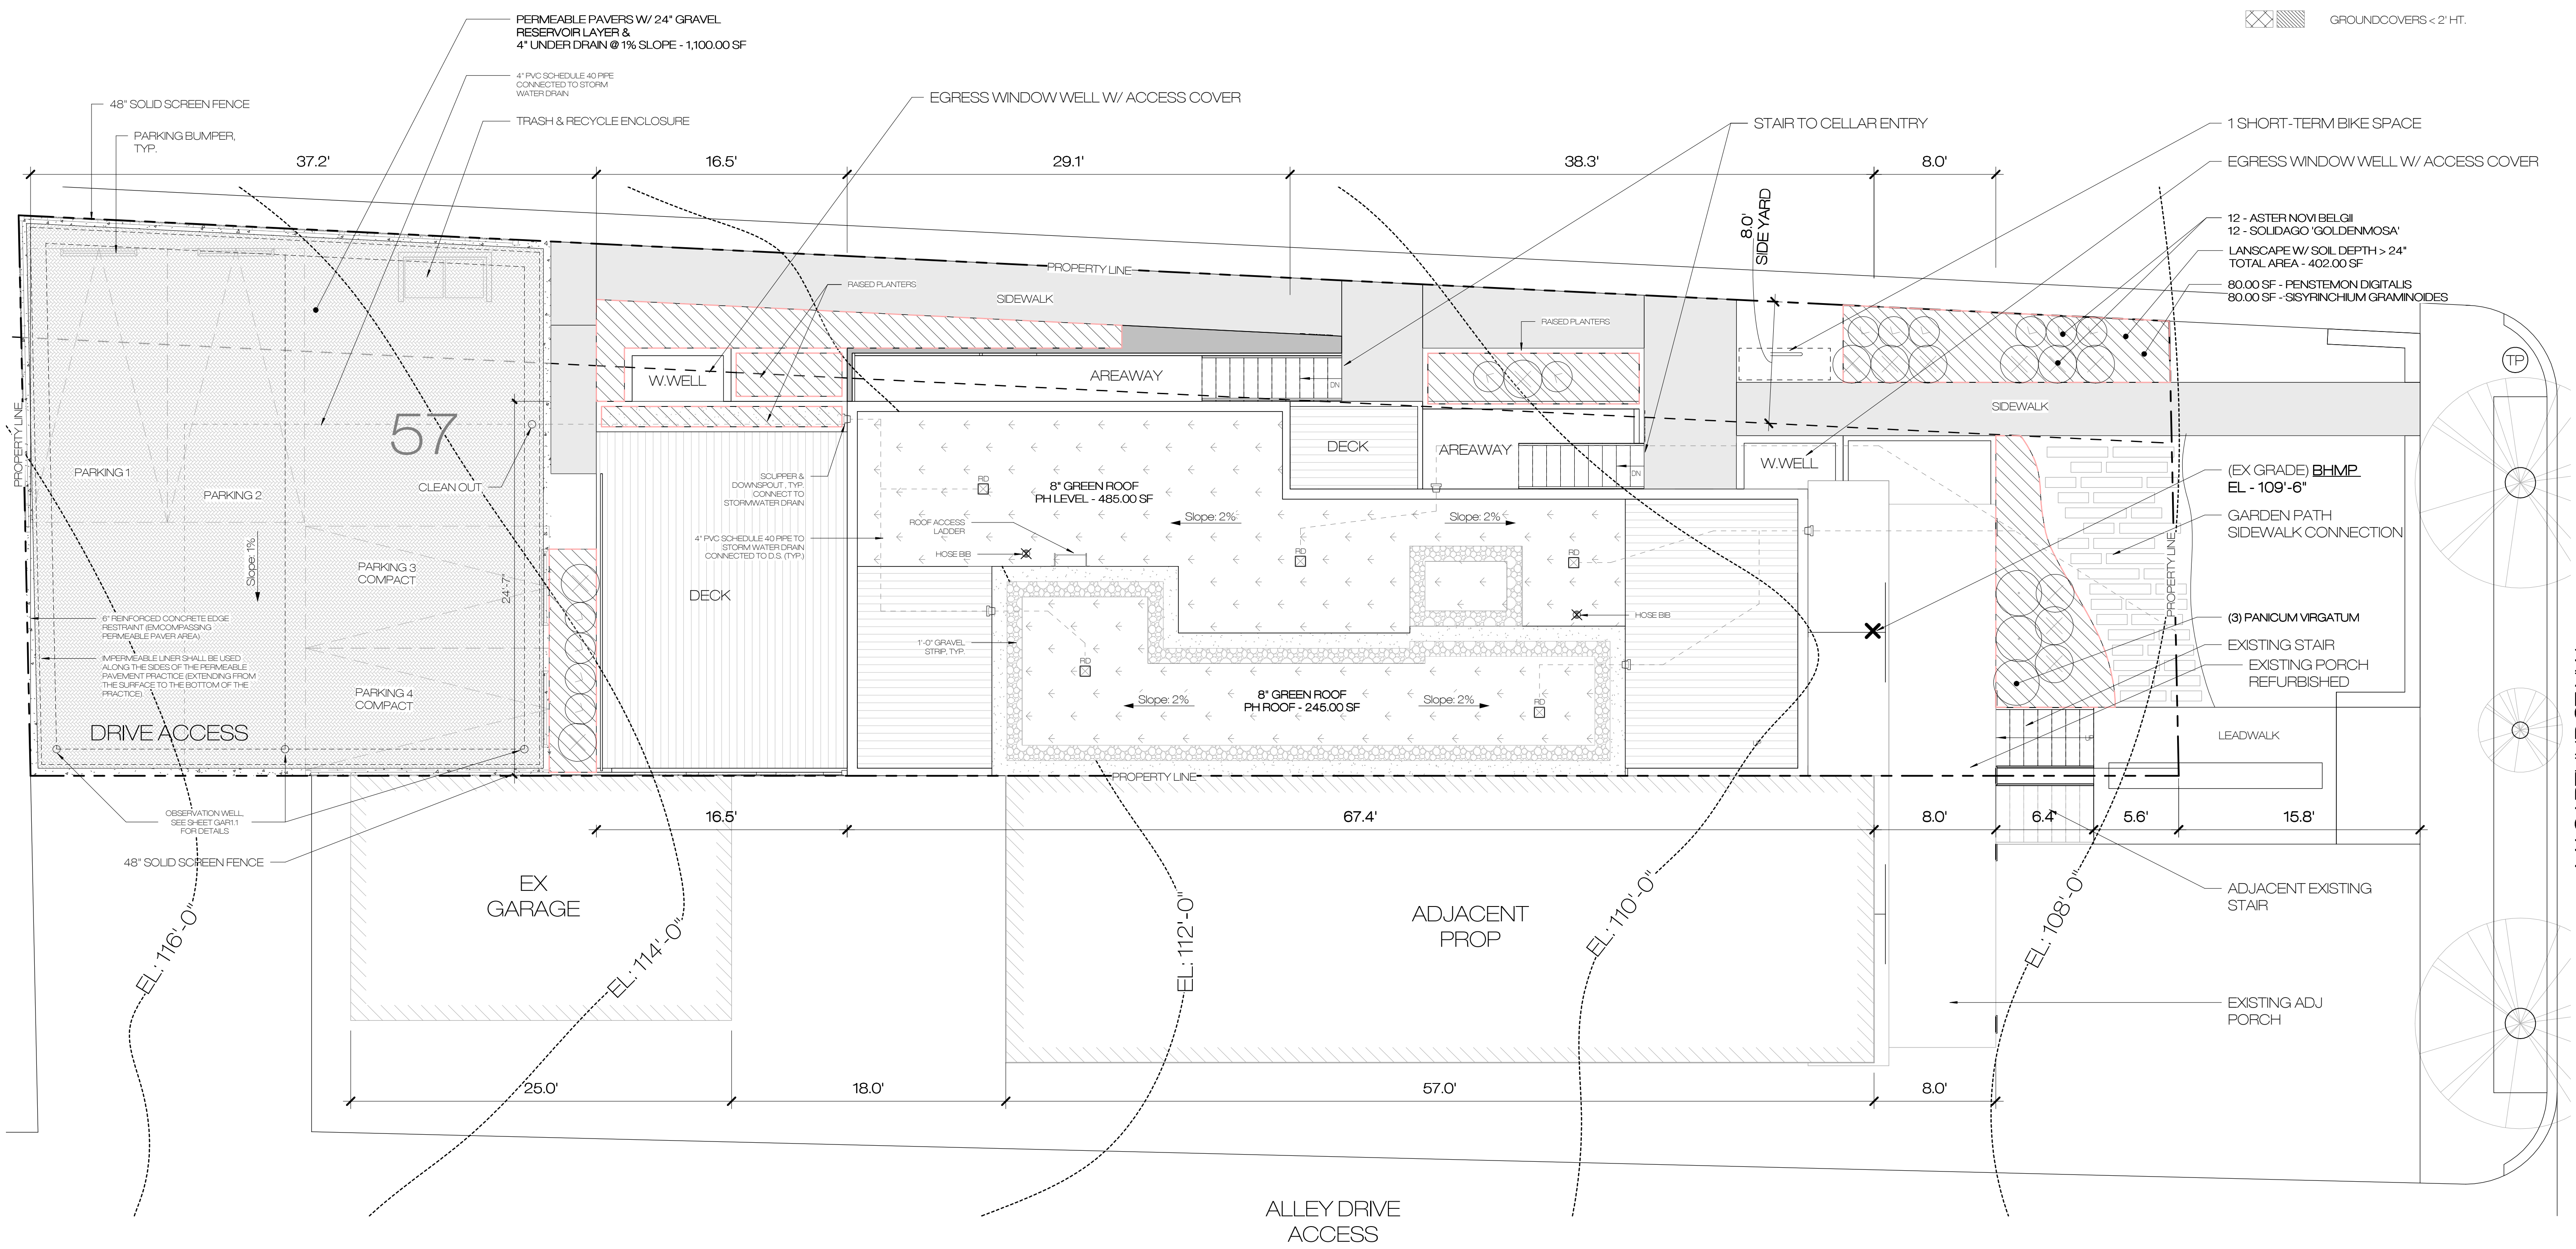

① GAR SITE PLAN

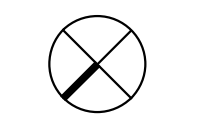

MACARTHUR ST NW