


MARET SCHOOL  
 PROPOSED ATHLETIC FIELDS  
 CORNER OF UTAH AVE NW &  
 NEBRASKA AVE NW  
 WASHINGTON, D.C. 20015

PUBLIC SPACE EXHIBIT

VKA CAPITOL REVISIONS

#	DATE	DESCRIPTION

DATE: 08/23/21  
 DES: KUO DWN: BUR  
 SCALE: AS SHOWN  
 PROJECT/FILE NO: VC0626C  
 SHEET NO.: CIV0500 0043  
 EXHIBIT NO. 16424

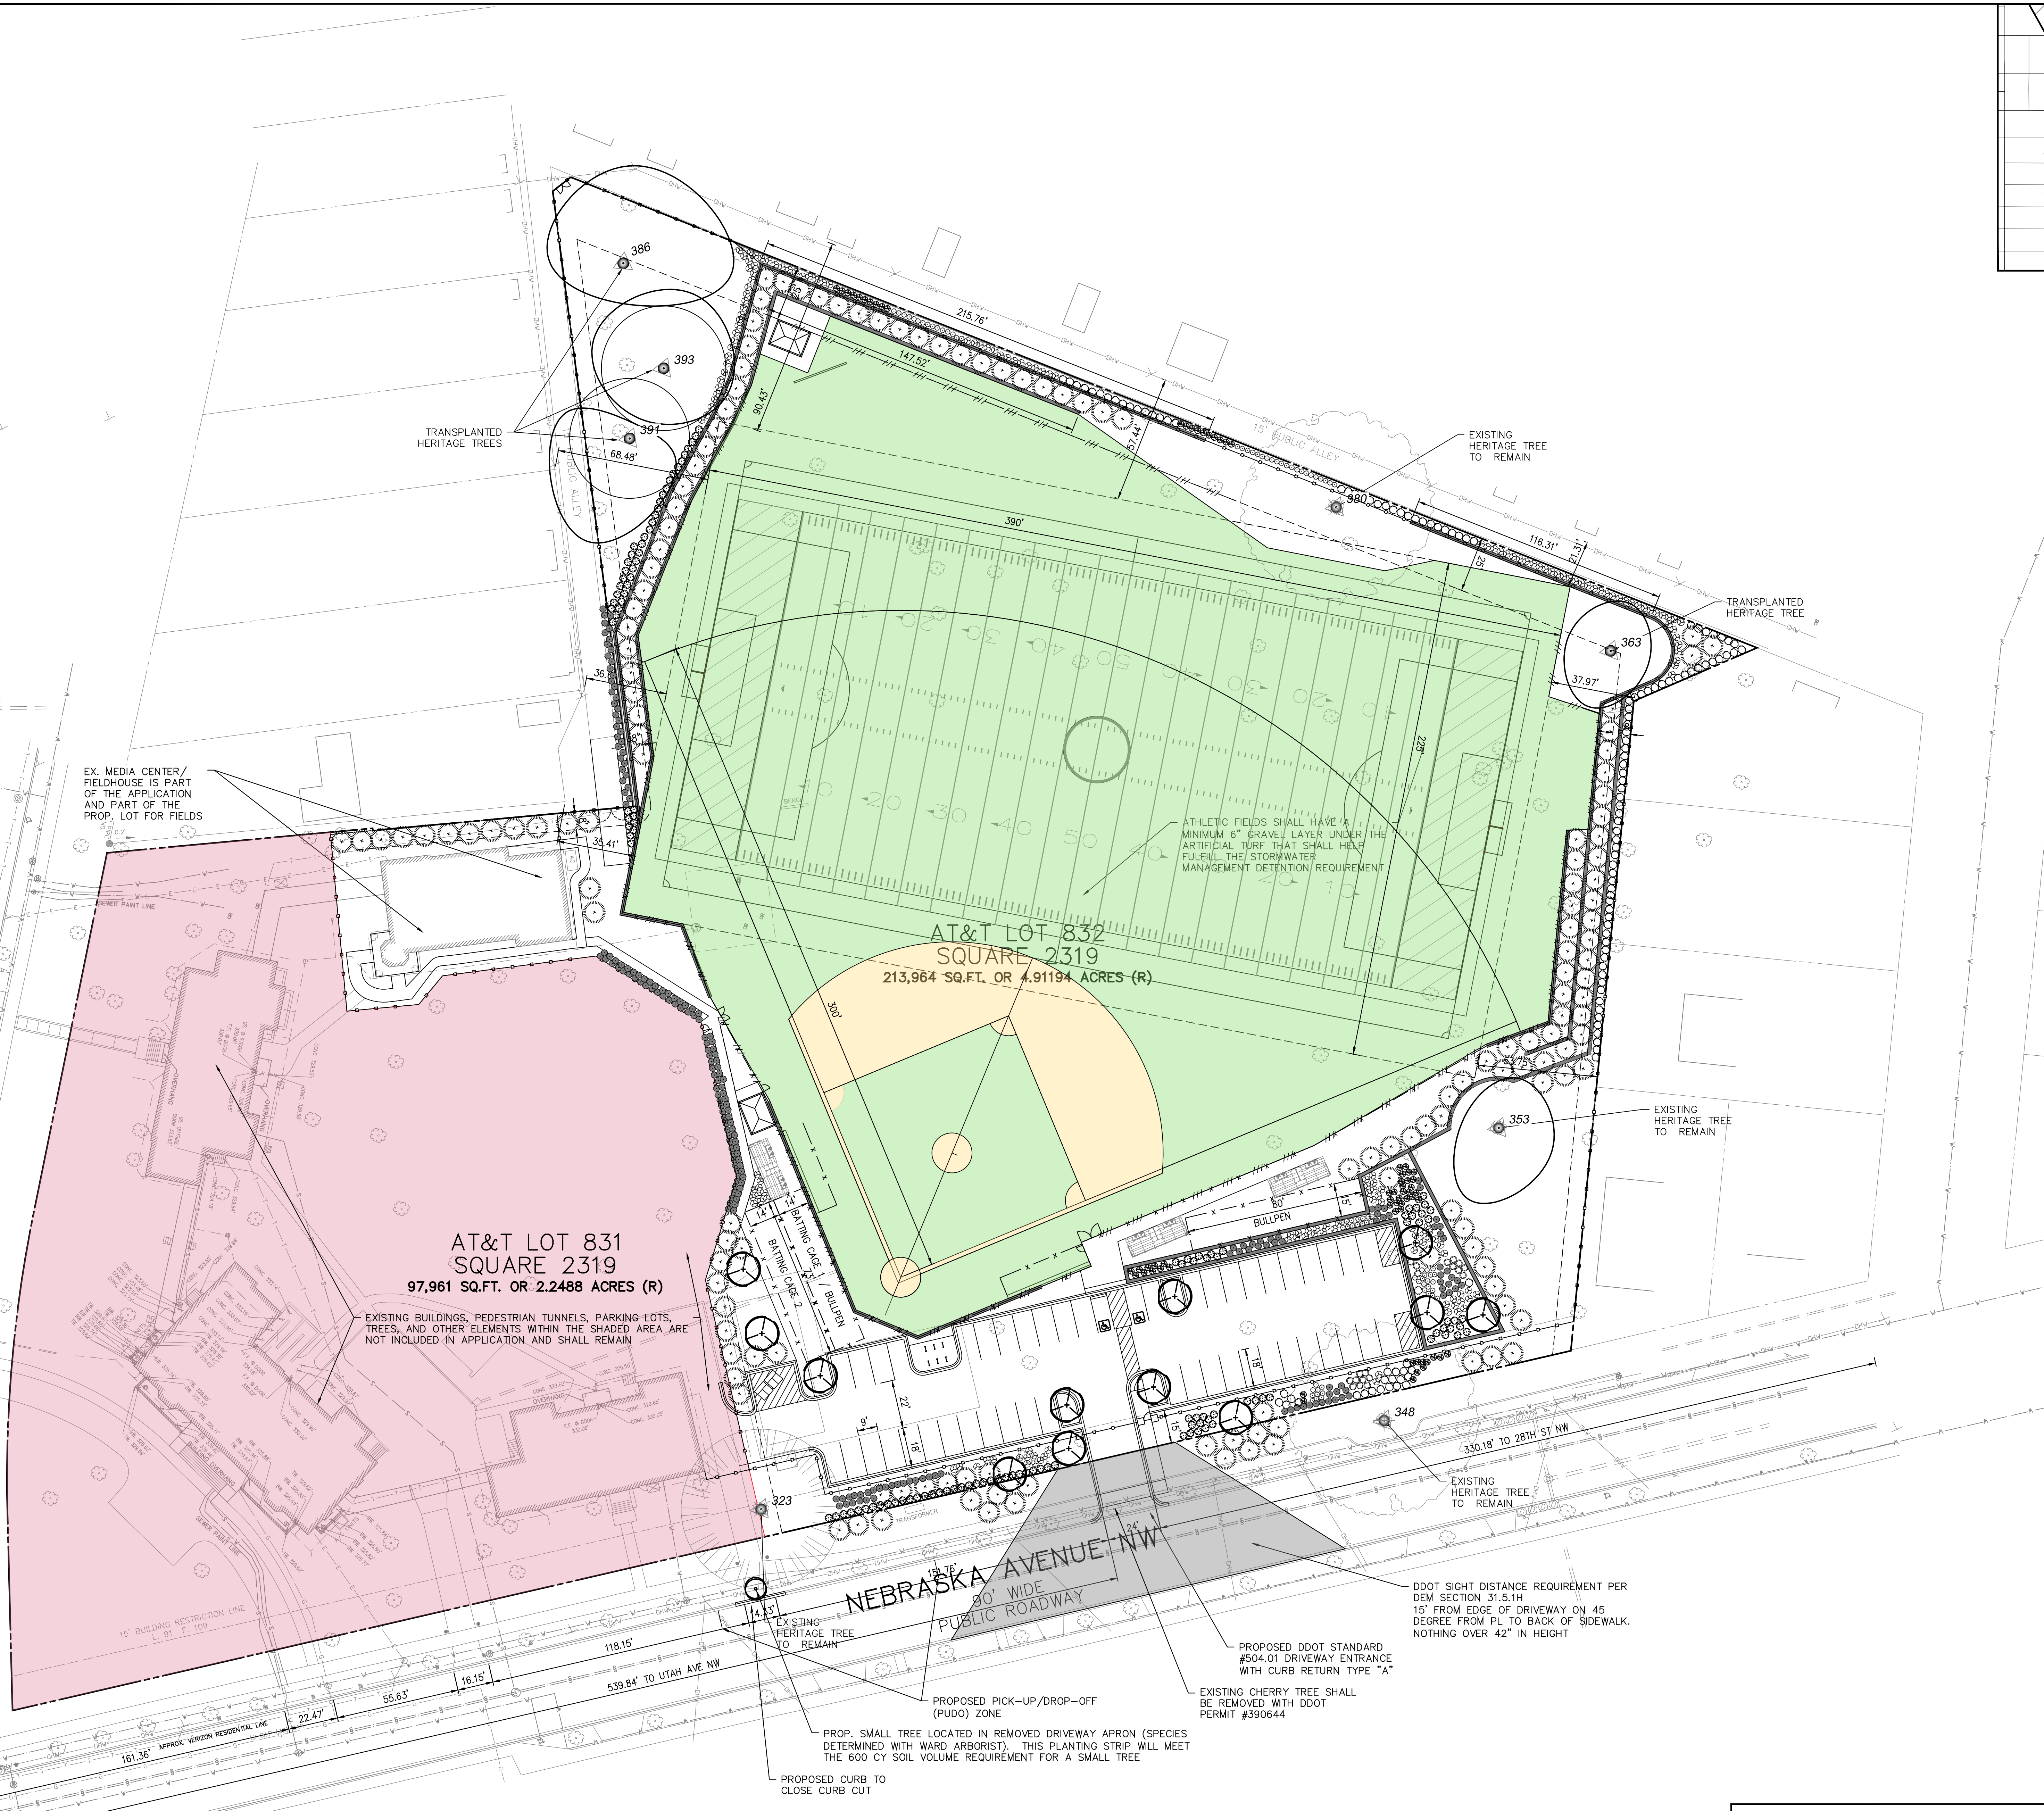

FOR LOCATION OF UTILITIES CALL 8-1-1 or 1-800-257-7777 OR LOG ON TO OR 48 HOURS IN ADVANCE OF ANY WORK IN THIS VICINITY

