


The two bubbled trees are the only two heritage trees planned to be saved in the vicinity of the proposed parking lot. If the parking lot were moved north and the requested zoning exception for minimum setback were not granted, then two more heritage pine trees would be saved and all four nearby heritage trees would be in less distress and have a greater chance of survival.

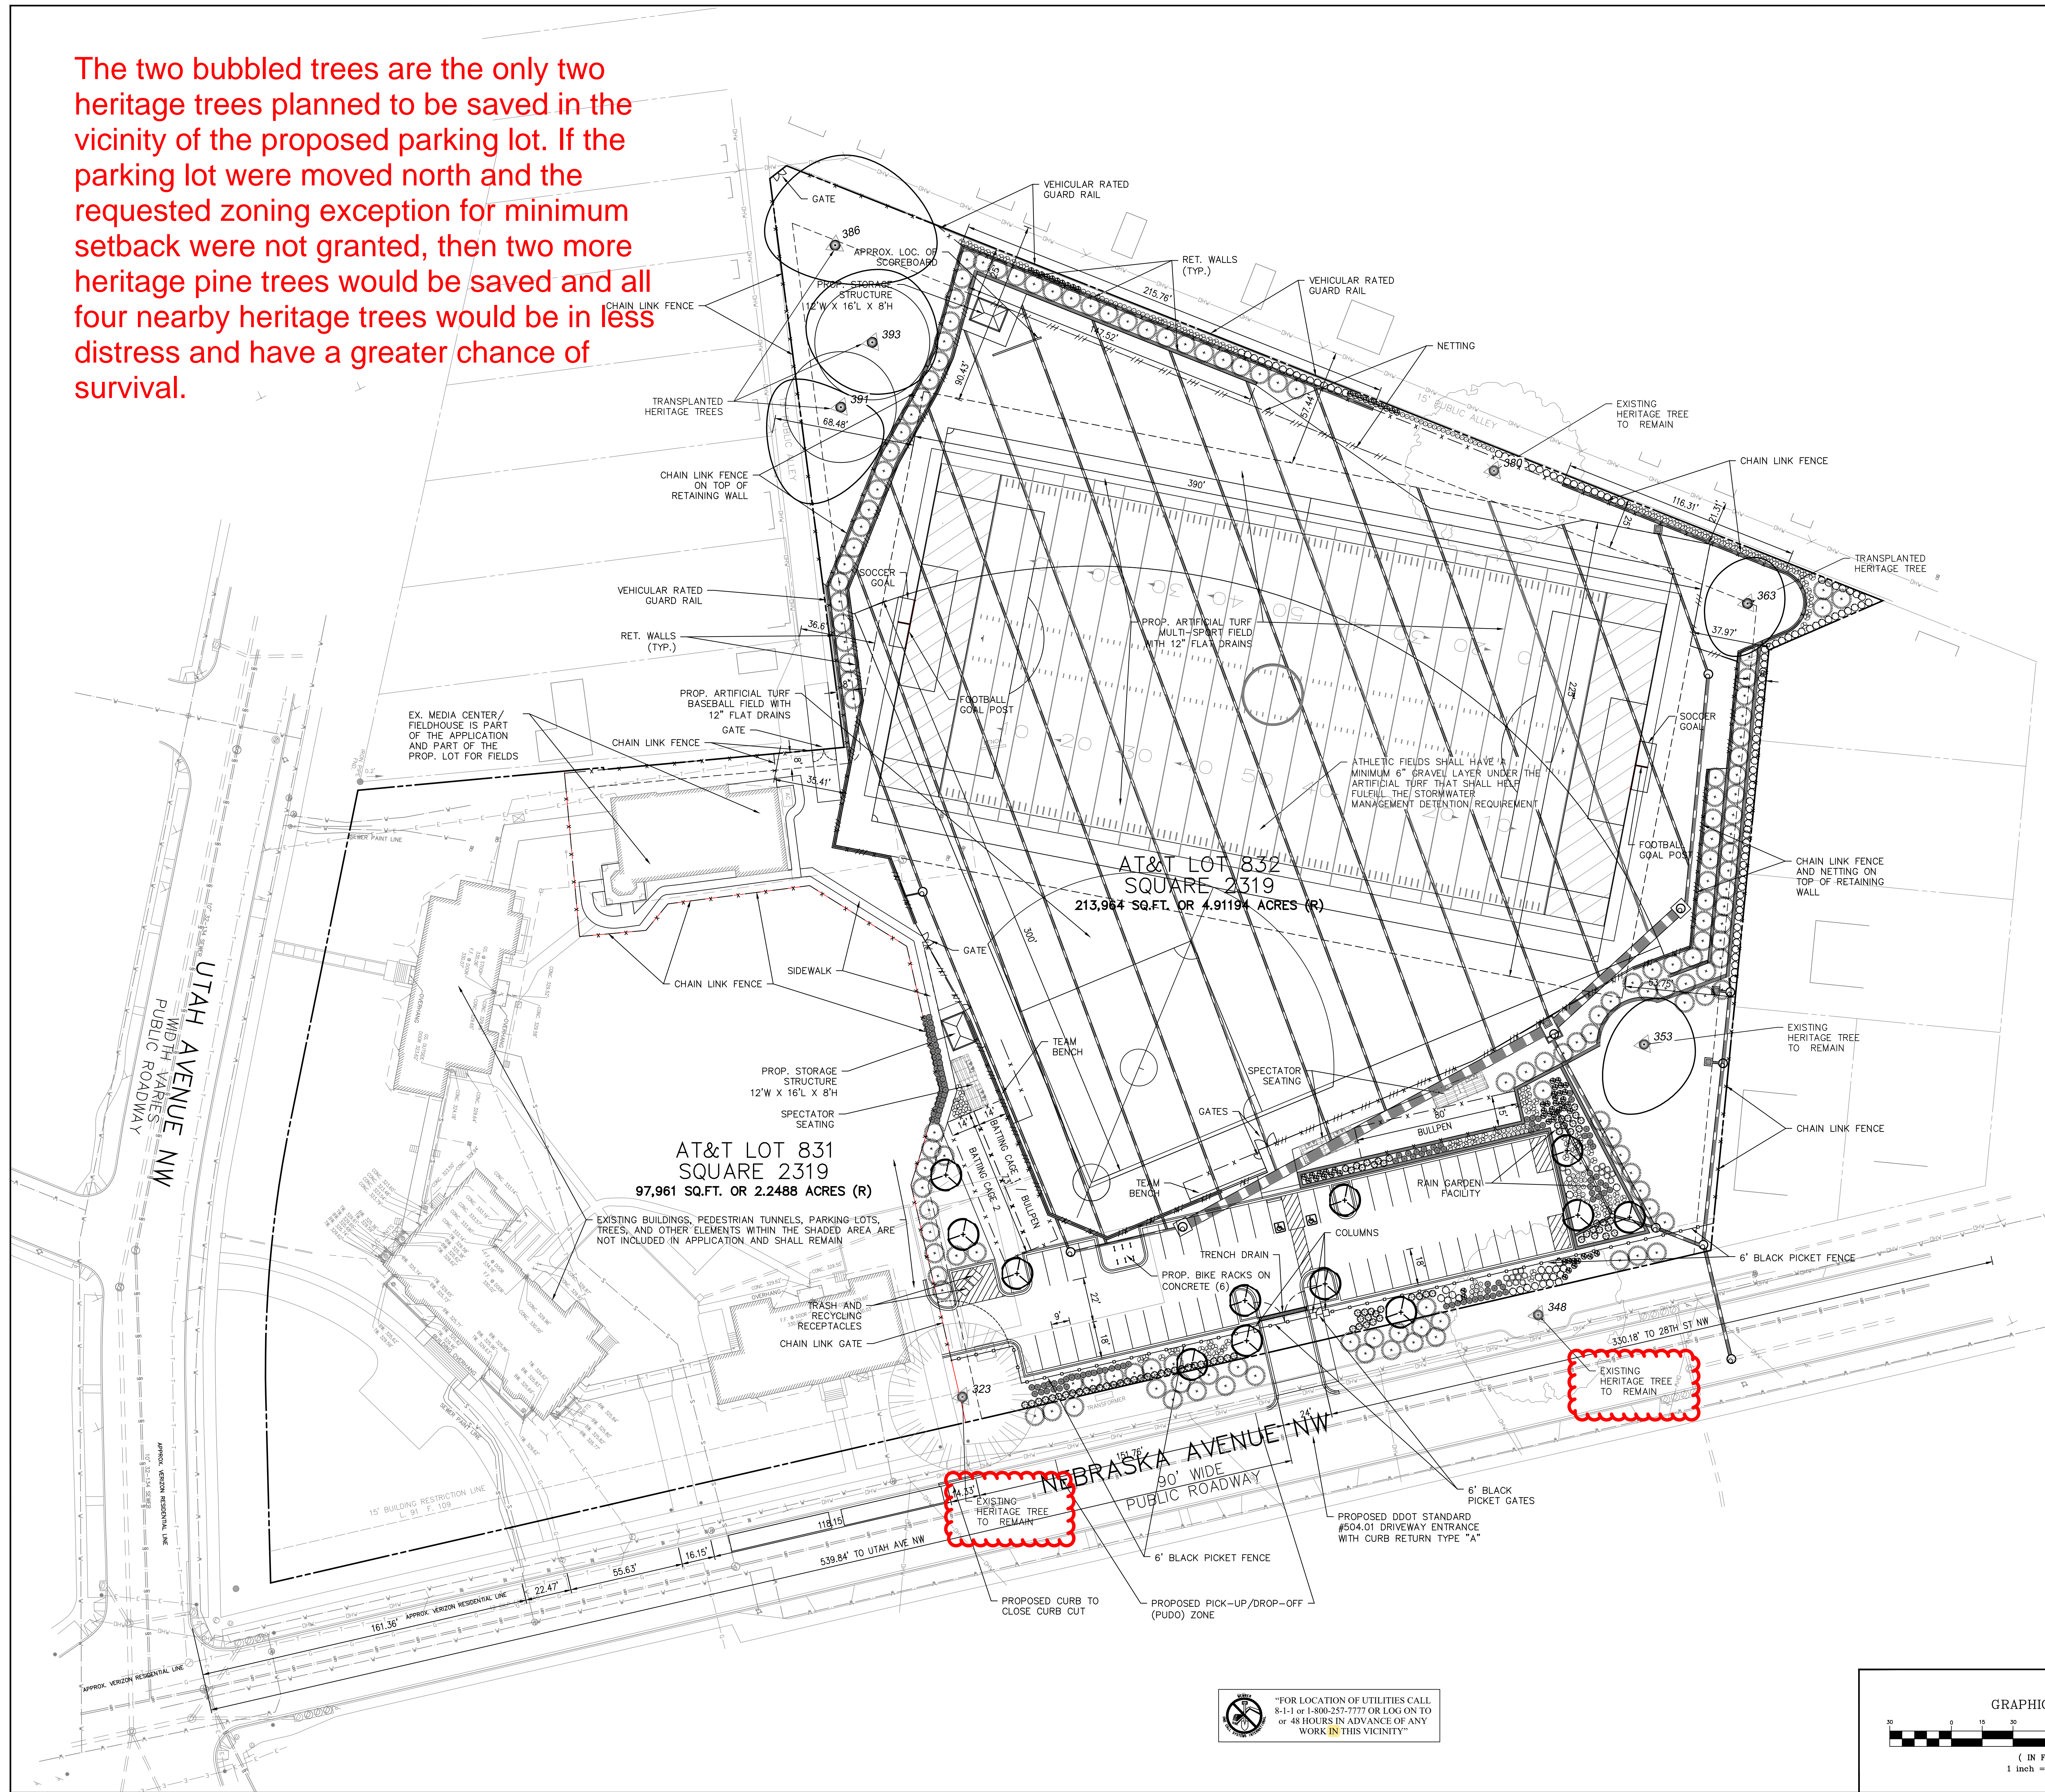

VICINITY MAP
SCALE 1" = 1000'



VKA CAPITOL
ENGINEERS * PLANNERS * LANDSCAPE ARCHITECTS * SURVEYORS * GEOMATICS

PROJECT COORDINATOR:
VKA CAPITOL, LLC * 4910 MASSACHUSETTS AVENUE, NW, SUITE 16 * WASHINGTON, DC 20016 * PHONE: 202.244.4140 * WWW.VKACAPITOL.COM

MARET SCHOOL
PROPOSED ATHLETIC FIELDS
CORNER OF UTAH AVE NW &
NEBRASKA AVE NW
WASHINGTON, D.C. 20015

PUBLIC SPACE EXHIBIT

VKA CAPITOL REVISIONS

| # | DATE | DESCRIPTION |
|---|------|-------------|
| | | |
| | | |
| | | |
| | | |
| | | |
| | | |
| | | |

DATE: 08/23/21


DES: KUO DWN: BUR

SCALE: AS SHOWN

PROJECT/FILE NO: VC0626C

SHEET NO: CIV0500

****NOTE****
THE INFORMATION, DESIGN AND CONTENT OF THE DRAWINGS OR DOCUMENTS ATTACHED HEREIN ARE PROPRIETARY TO VKA CAPITOL, LLC AND CONSTITUTE ITS PROPRIETARY INTELLECTUAL PROPERTY. THE ATTACHED DRAWINGS AND DOCUMENTS MUST NOT BE FORWARDED, SHARED, COPIED, DIGITALLY CONVERTED, MODIFIED, OR USED FOR ANY PURPOSE, IN ANY FORMAT, WITHOUT PRIOR WRITTEN AUTHORIZATION FROM VKA CAPITOL, LLC. VIOLATIONS MAY RESULT IN PROSECUTION. ONLY APPROVED, SIGNED AND SEALED PLANS OR DRAWINGS MAY BE UTILIZED FOR CONSTRUCTION PURPOSES.

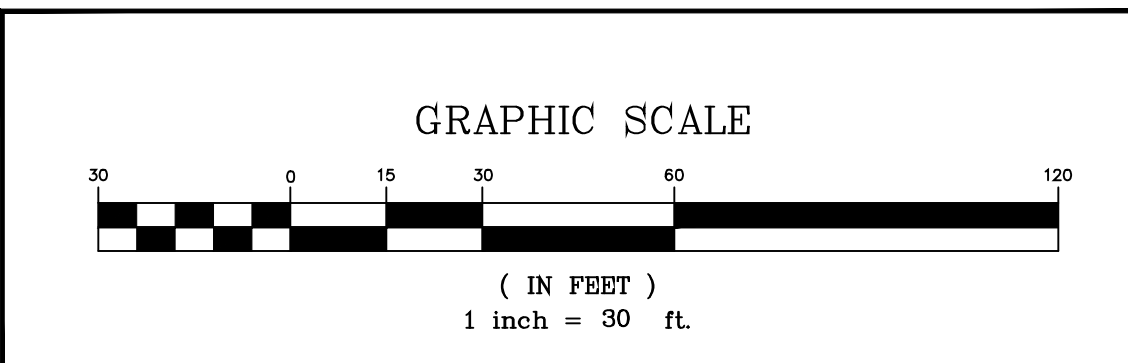

“FOR LOCATION OF UTILITIES CALL 8-1-1 or 1-800-257-7777 OR LOG ON TO or 48 HOURS IN ADVANCE OF ANY WORK IN THIS VICINITY”

S:\0001\0001\0001\0001\CIV0500\0001\CIV0500.dwg - 08/24/2021 11:54:48 AM