


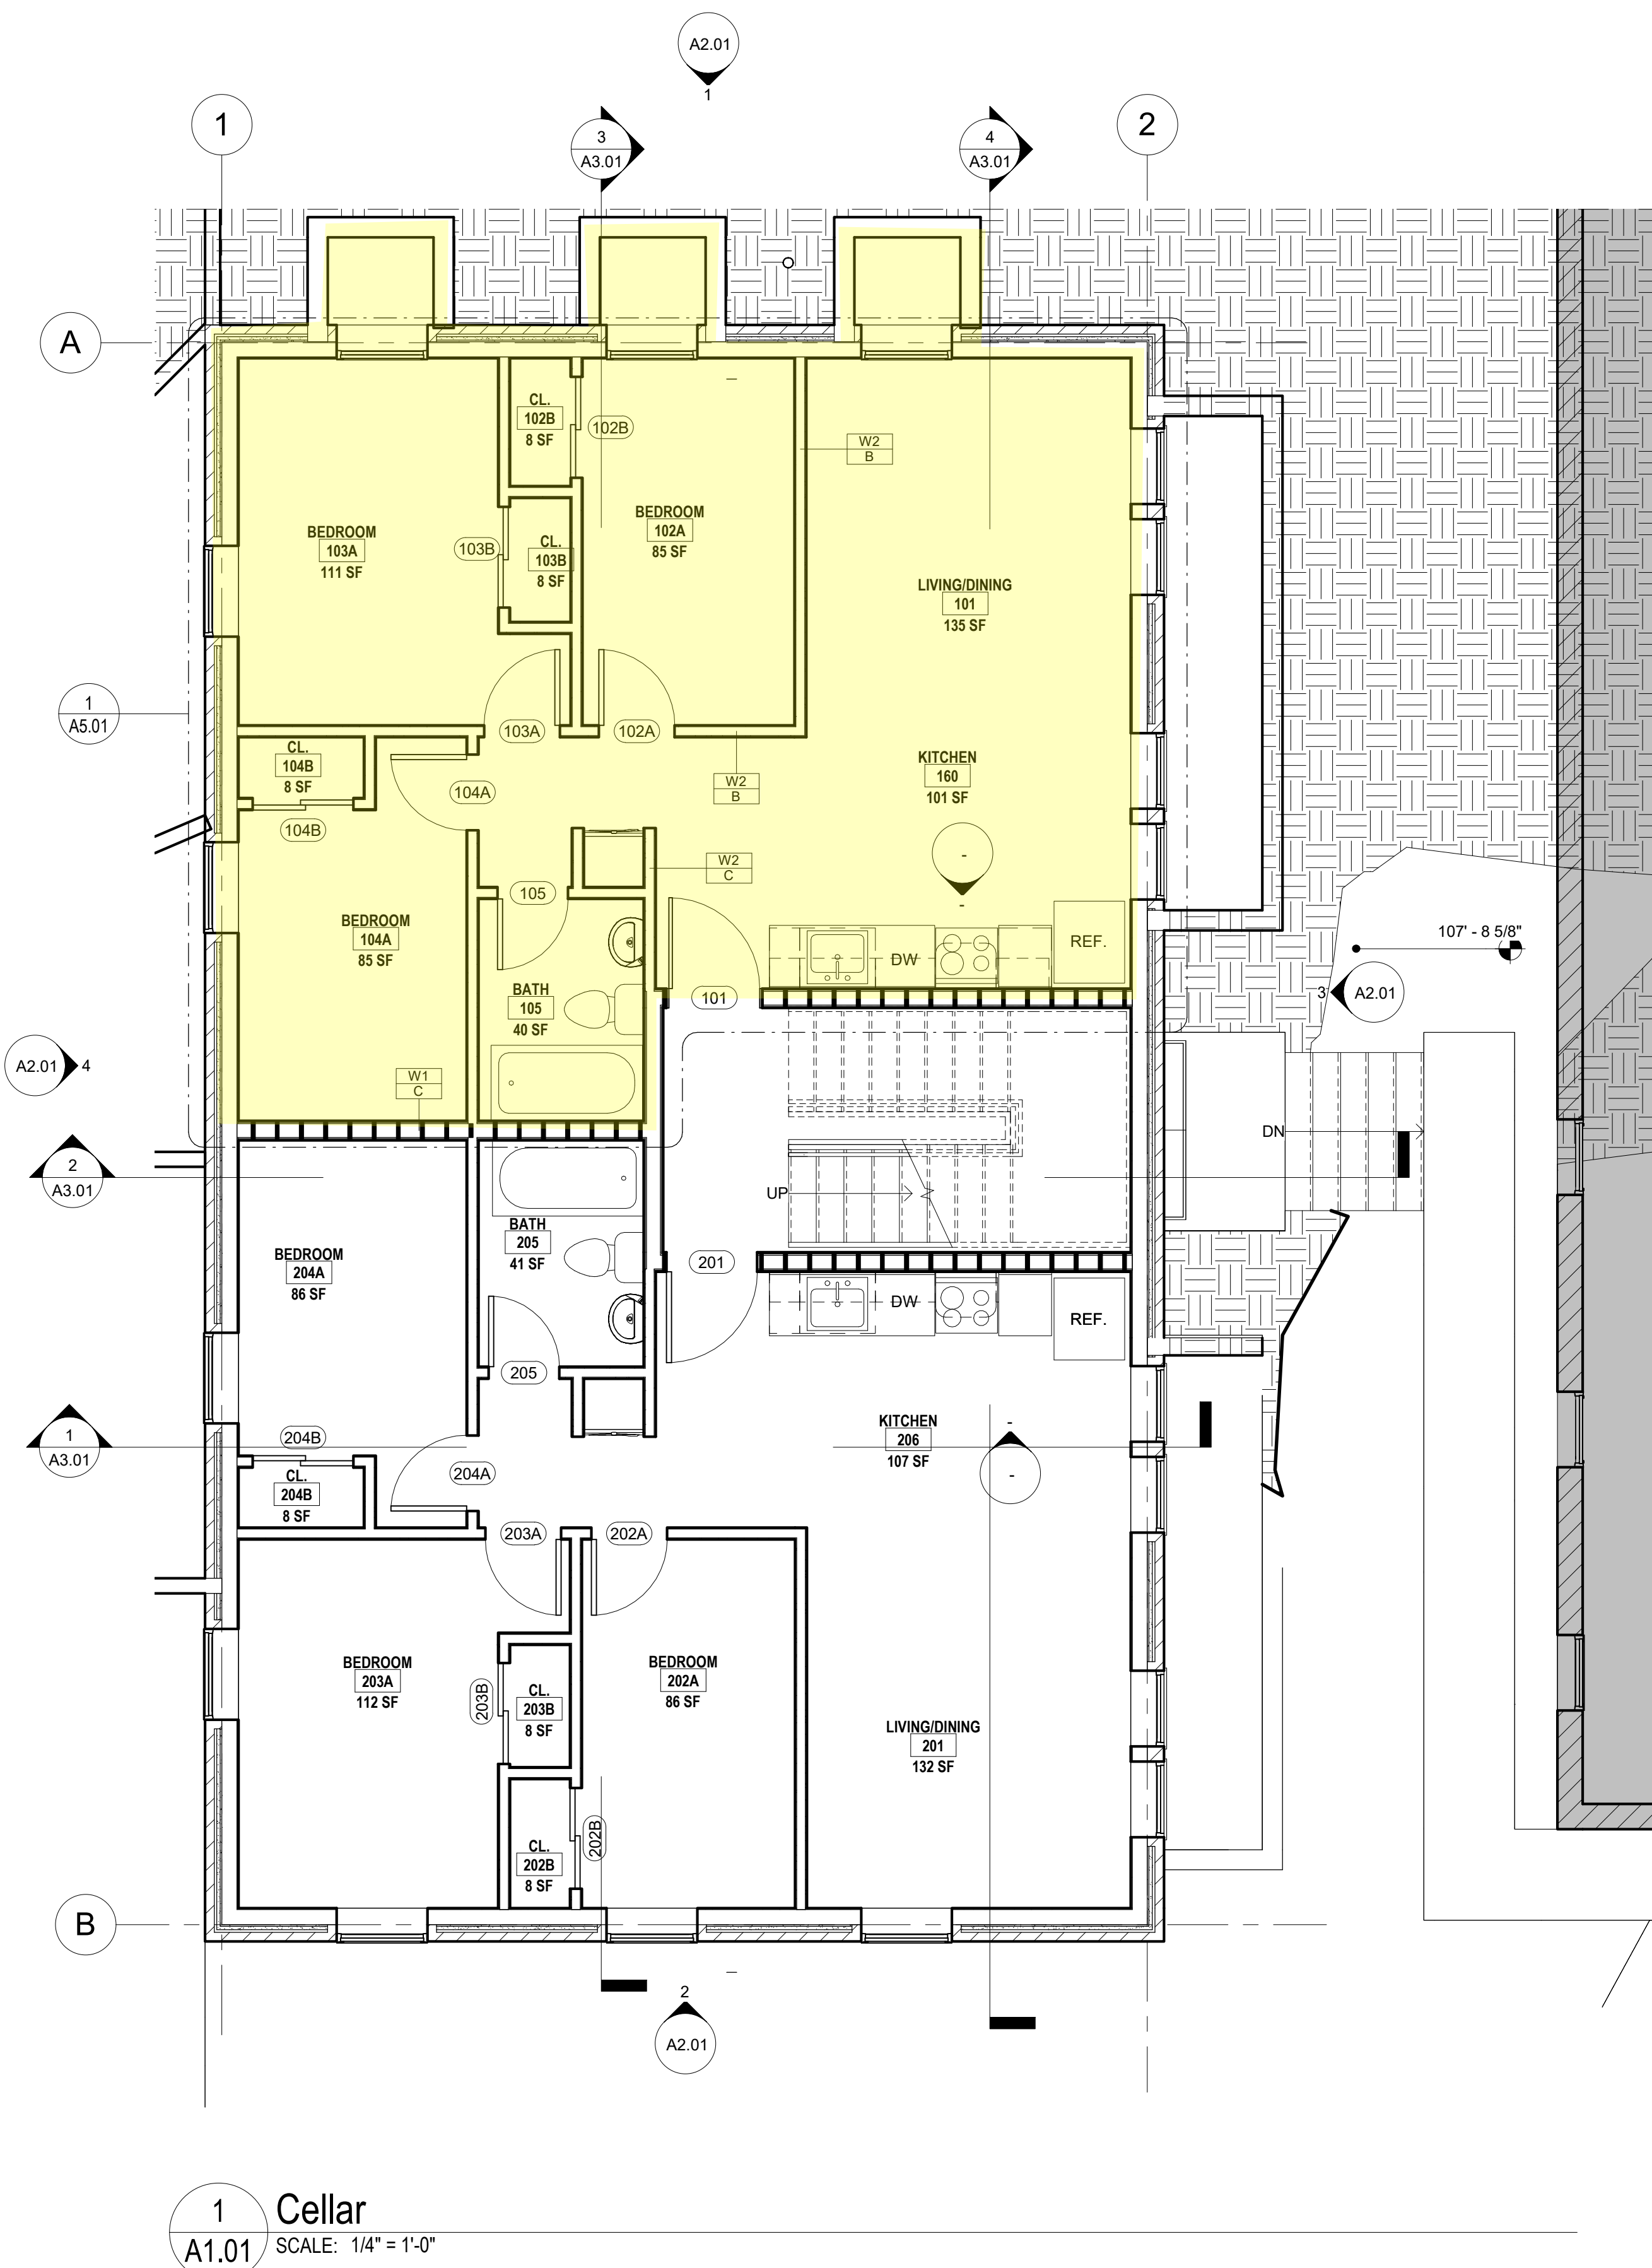

IZ Unit Identification

Project Number: Board of Zoning Adjustment
District of Columbia
CASE NO.21164
EXHIBIT NO.65