


Theoretical Lot 1

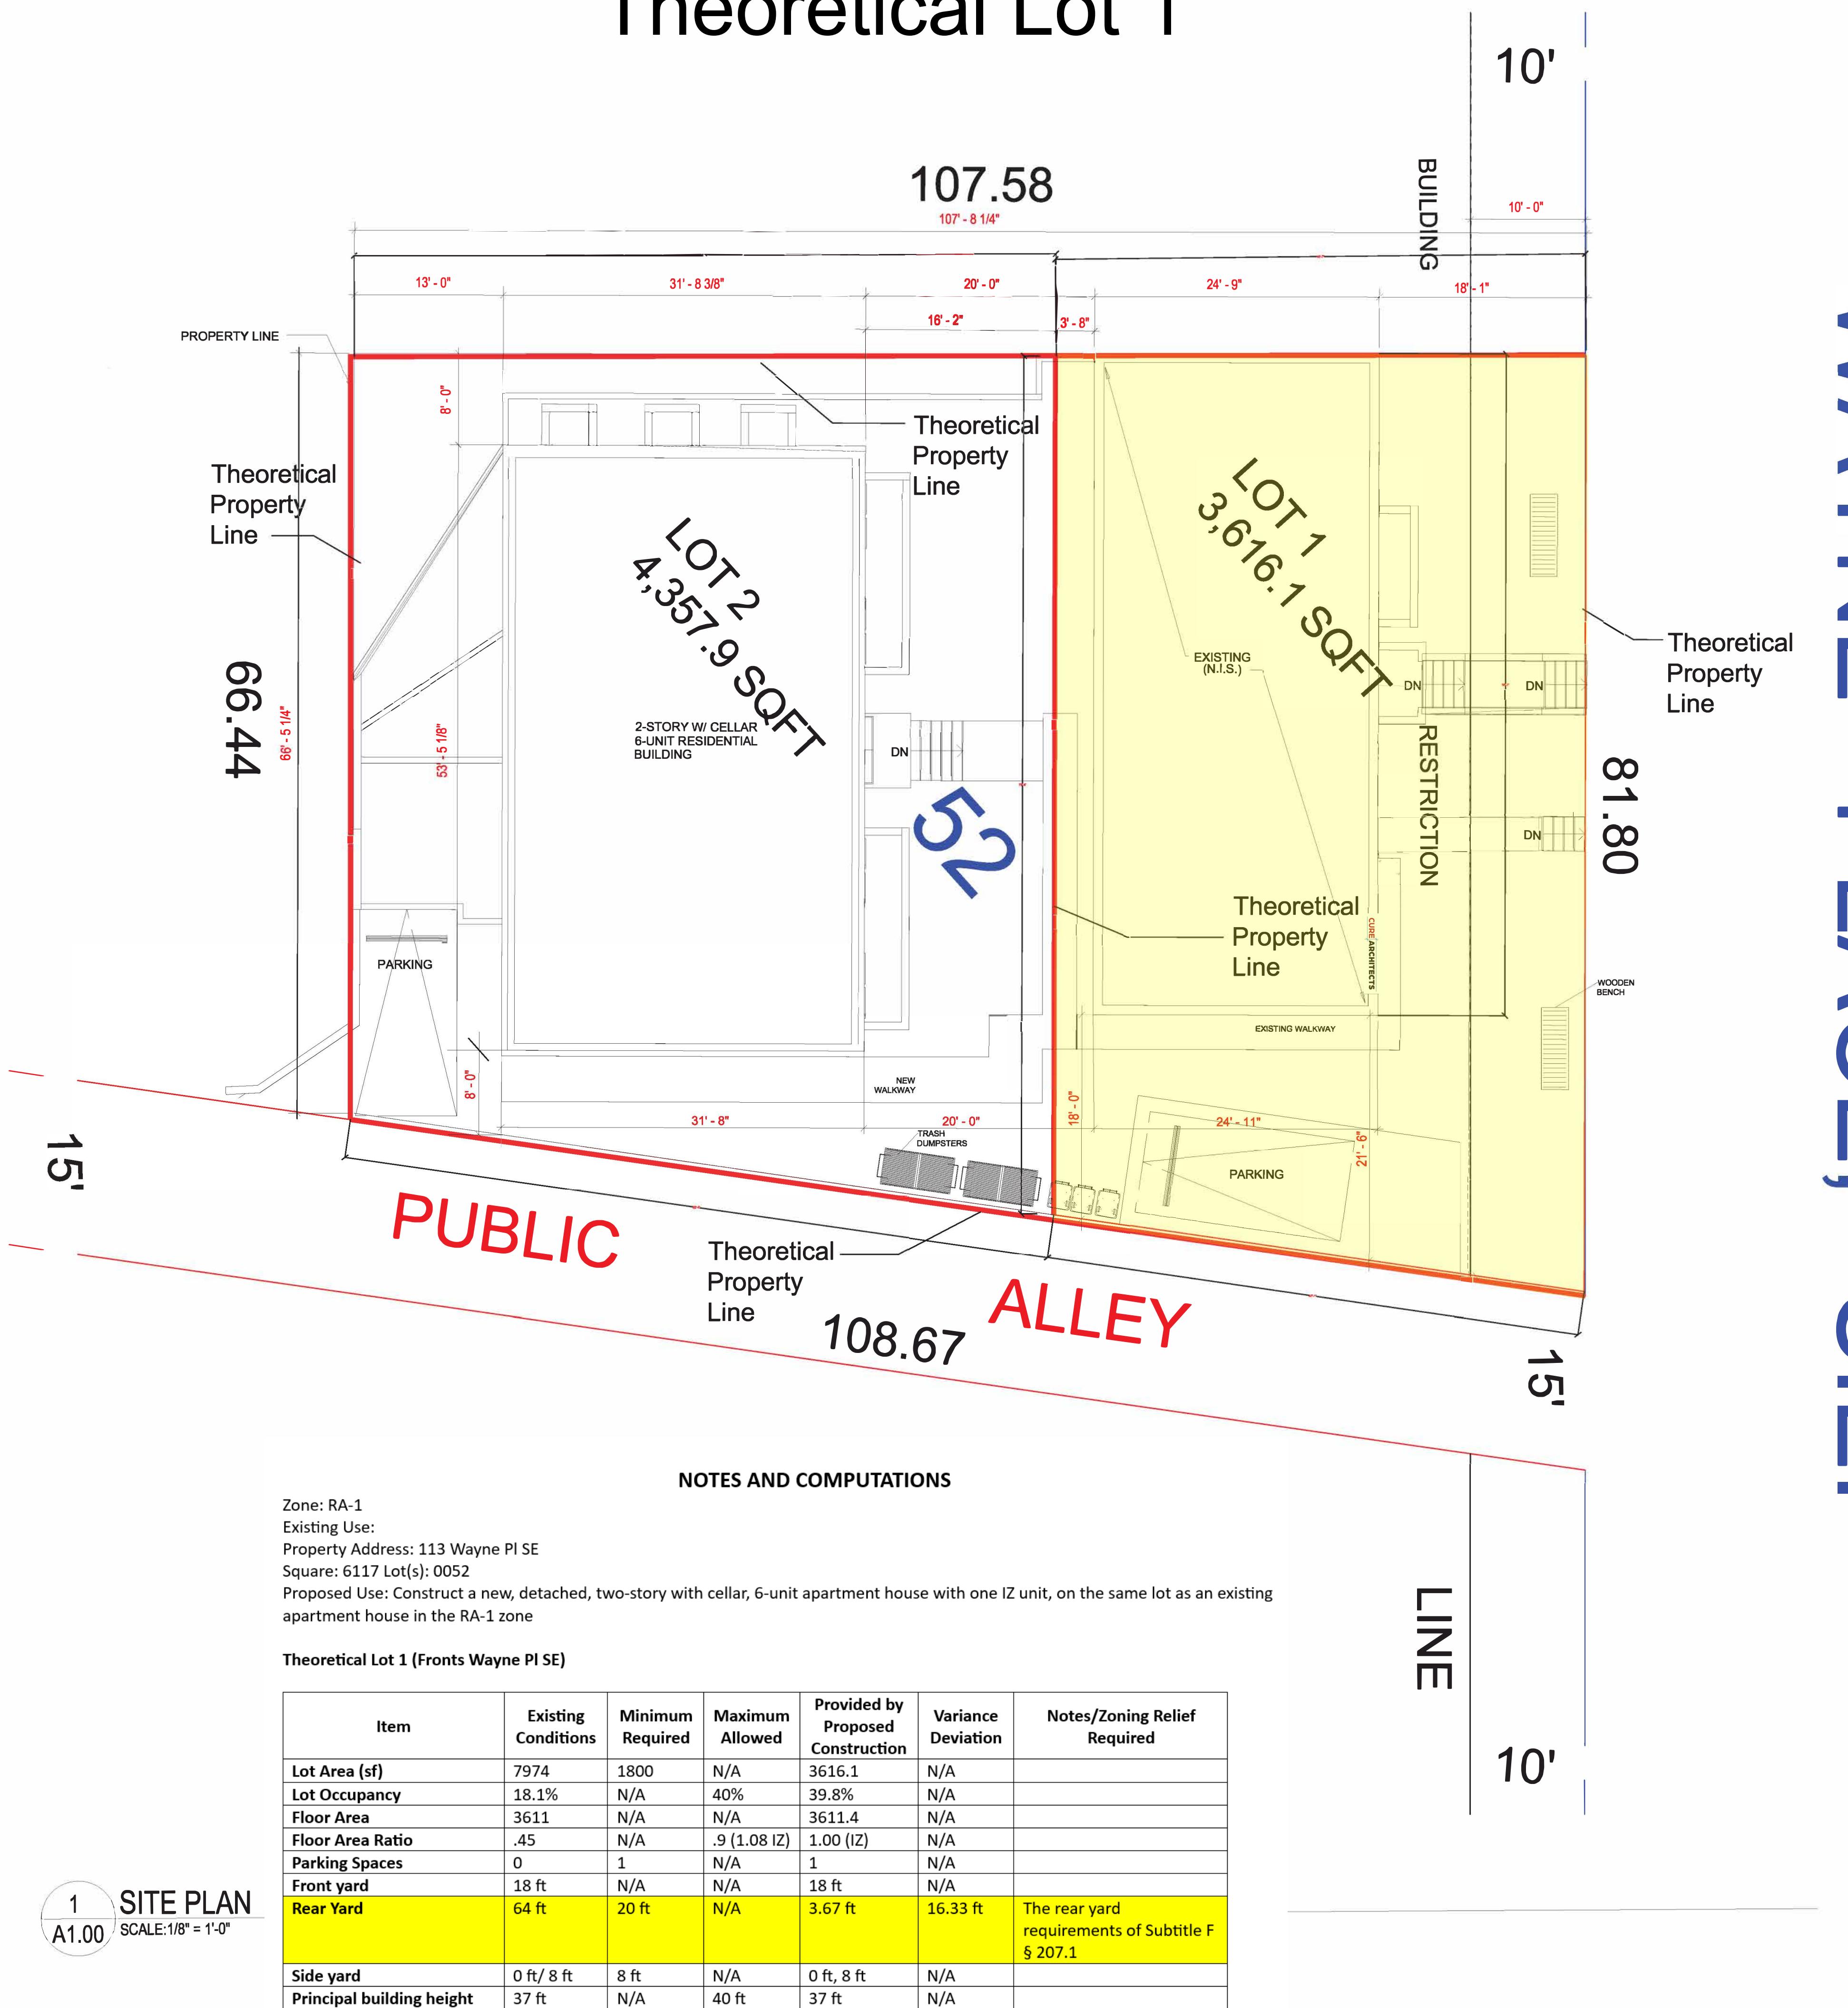

WAYNE PLACE, S.E.

CURE ARCHITECTS

WAYNE PLACE APARTMENTS
 CHRISTOPHER MAK

113 WAYNE PLACE SE, WASHINGTON, DC.

no.	description	date
Sheet Revisions		
no.	description	date
Project Issues		
no.	description	date

Theoretical Lot 1: Boundaries and Development Standards

Board of Zoning Adjustment
 City of Washington
 Case No. 2018-000000
 Exhibit 107

Z100A