


## **SHEET NOTES**

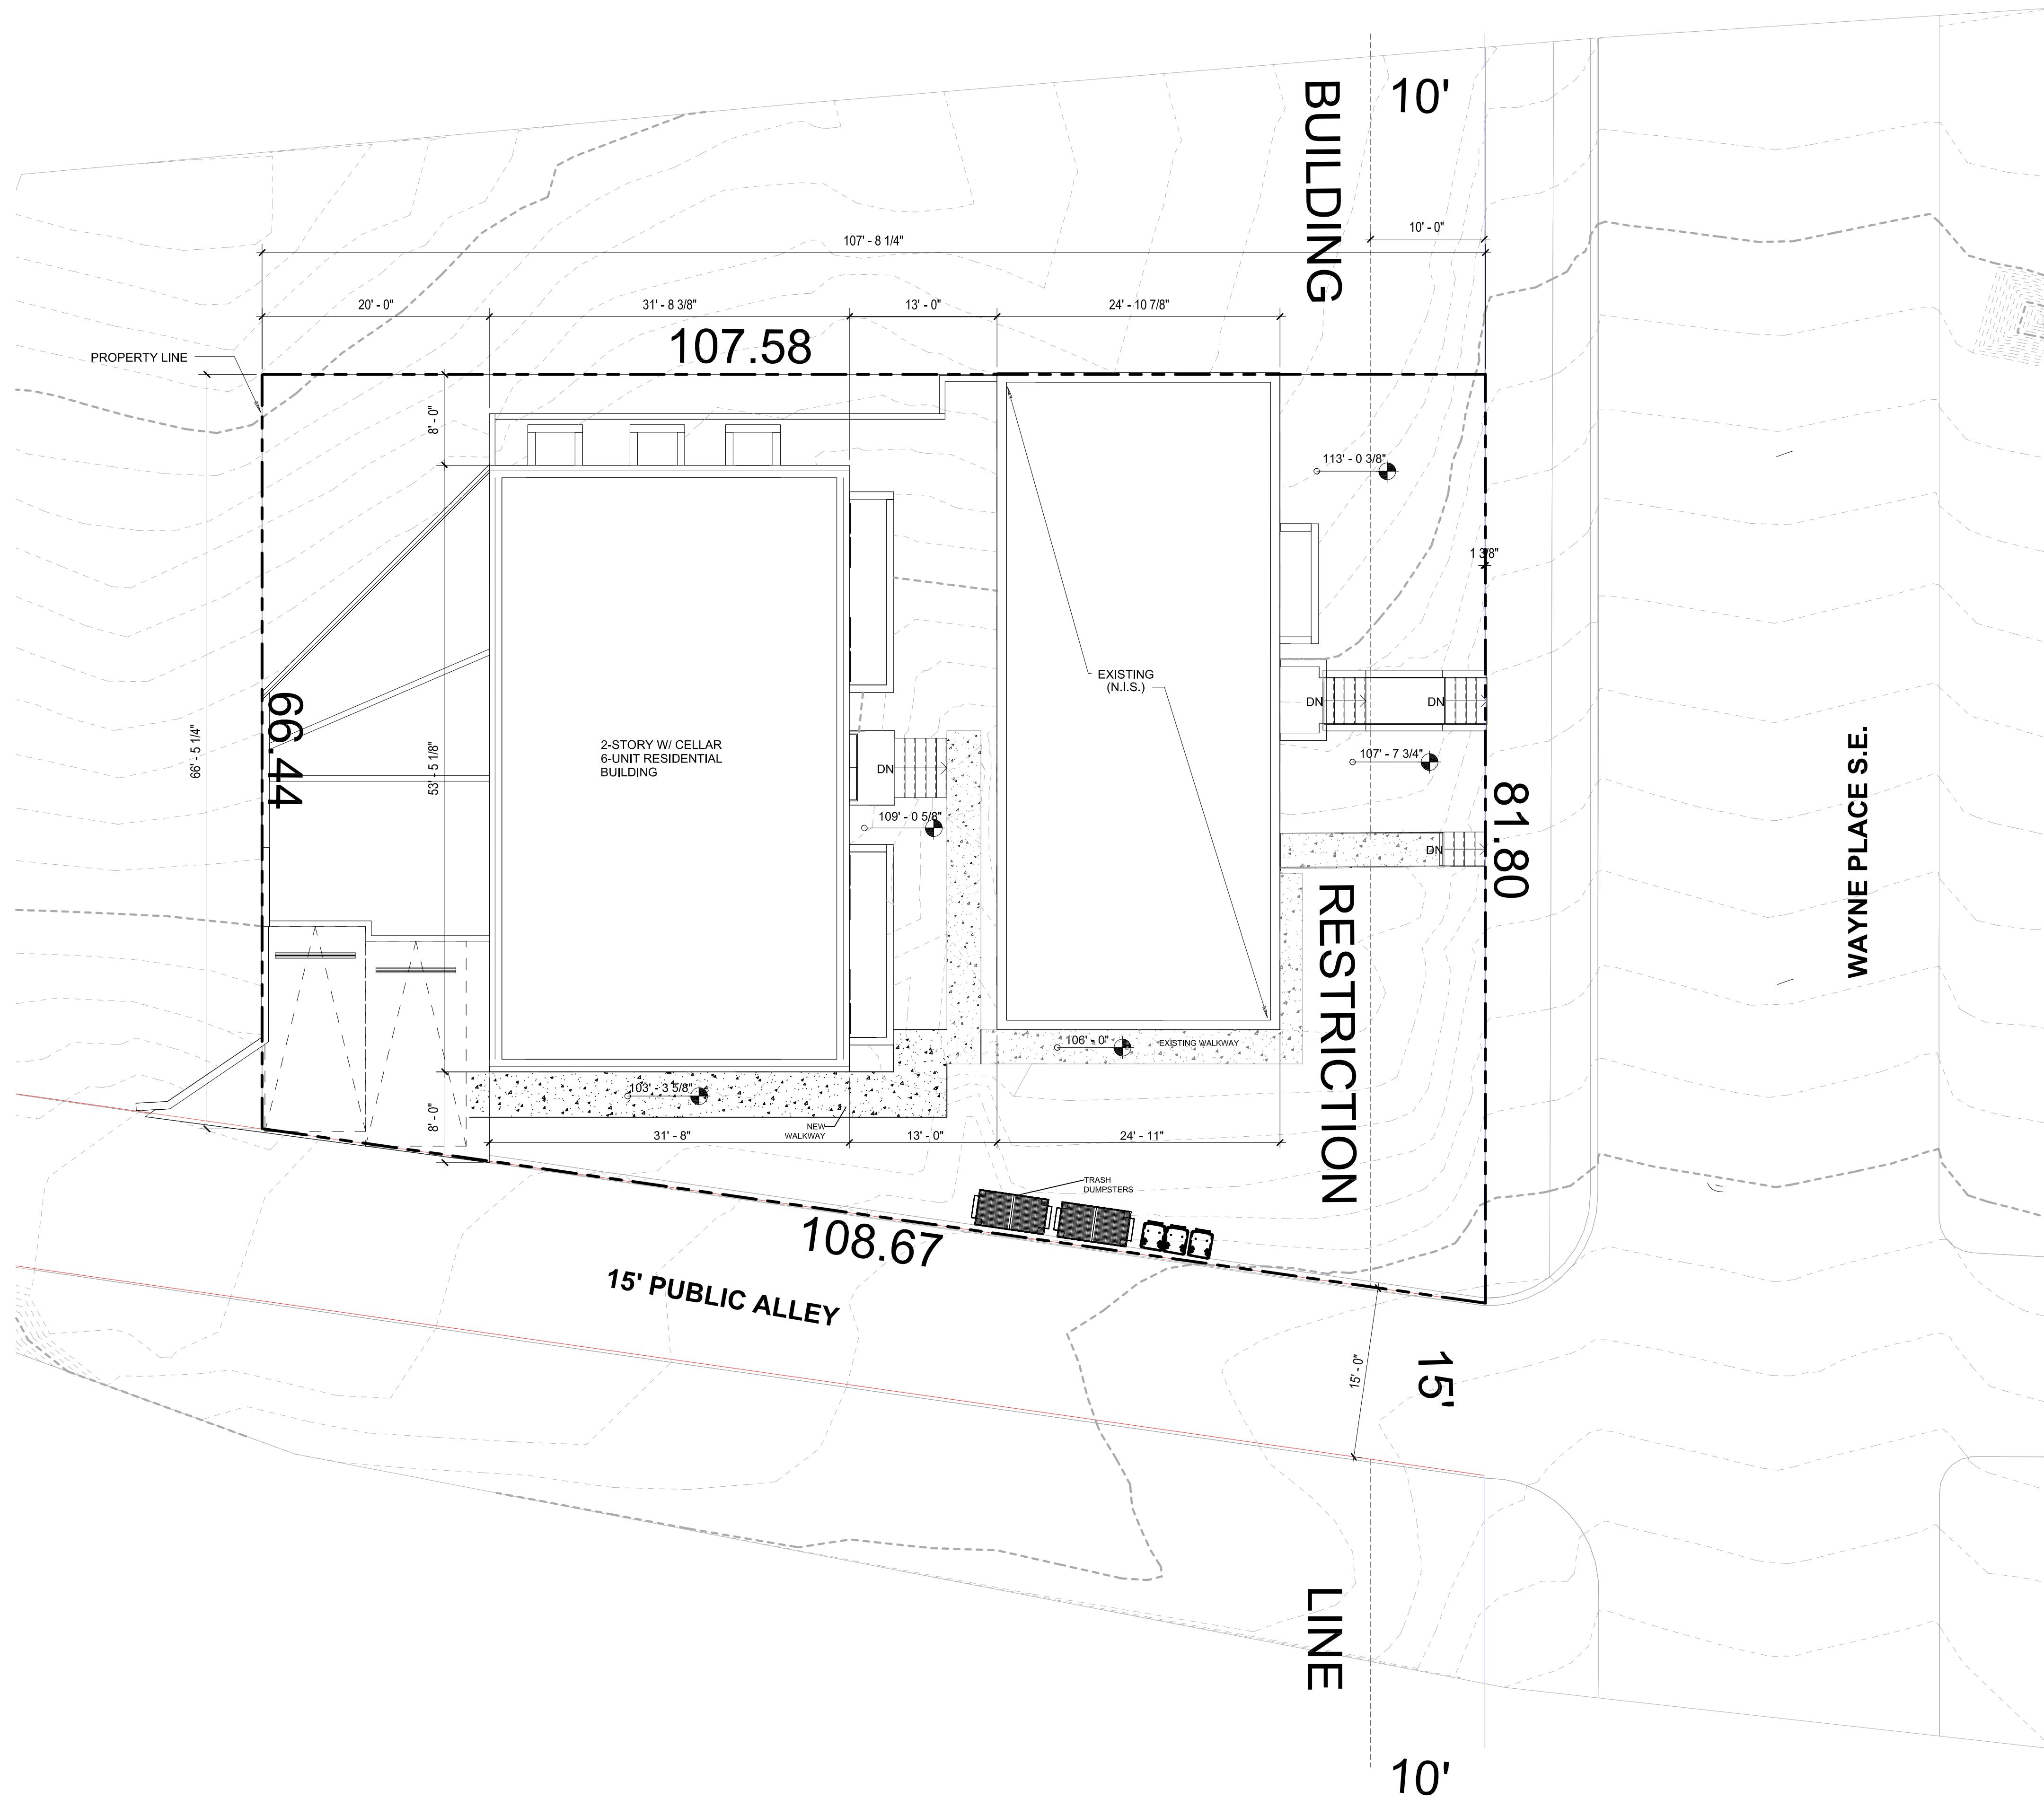

## GENERAL NOTES

design and construction documents as instruments of service are given in confidence and remain the property of robinson design group llc. the use of this design and these construction documents for purposes other than the specific project named herein is strictly prohibited without expressed written consent of robinson design group llc.

drawn by:	TR
checked by:	TR
sheet number:	
<b>A1.00</b>	
job number:	
<b>Board of Zoning Adjustment</b>	
Project Number:	
CASE NO:21164	