



Board of Zoning Adjustment  
District of Columbia  
CASE NO.21203  
EXHIBIT NO.18A2

DRAFT

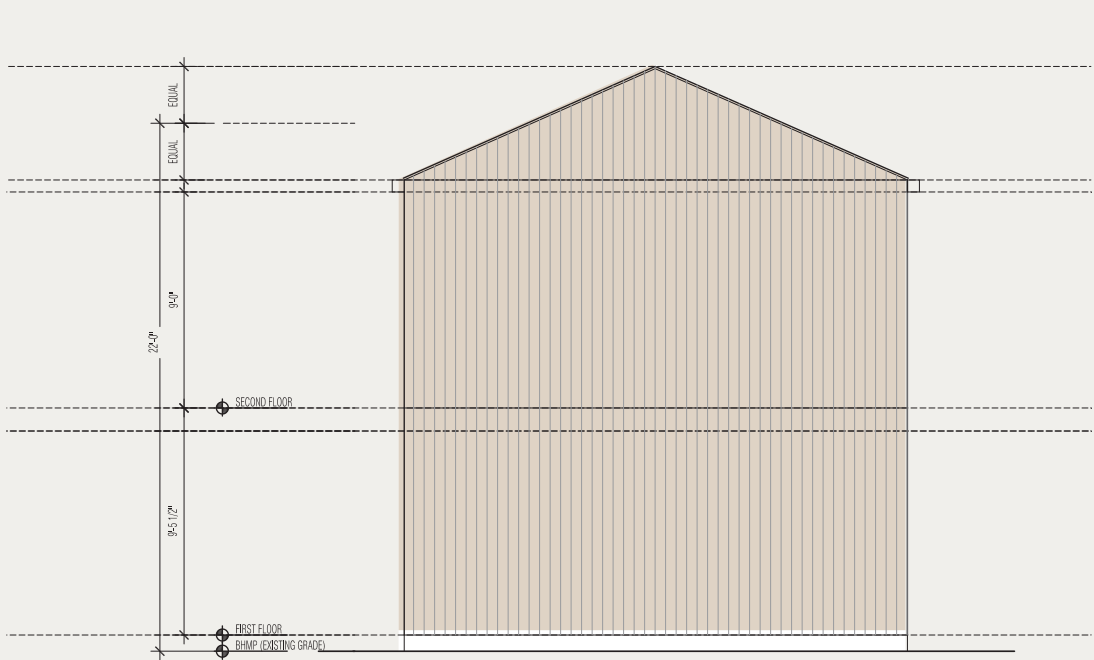

ADU Elevation - South

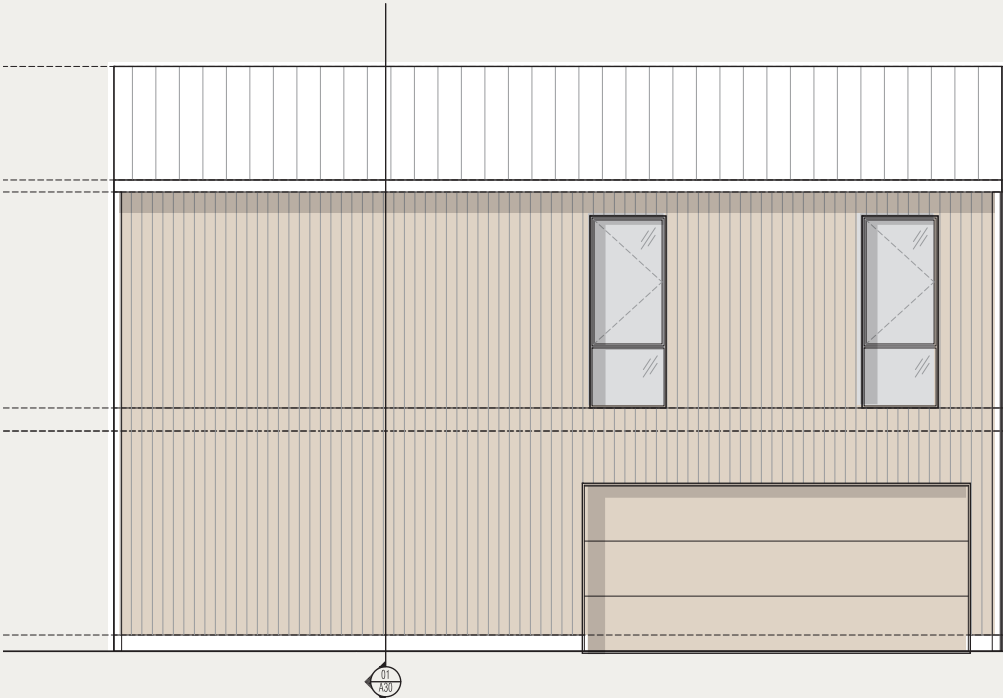


ADU Alley Elevation - West





ADU Elevation - North



ADU Alley Elevation - East

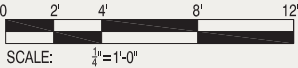

DRAFT

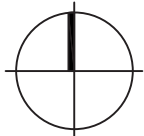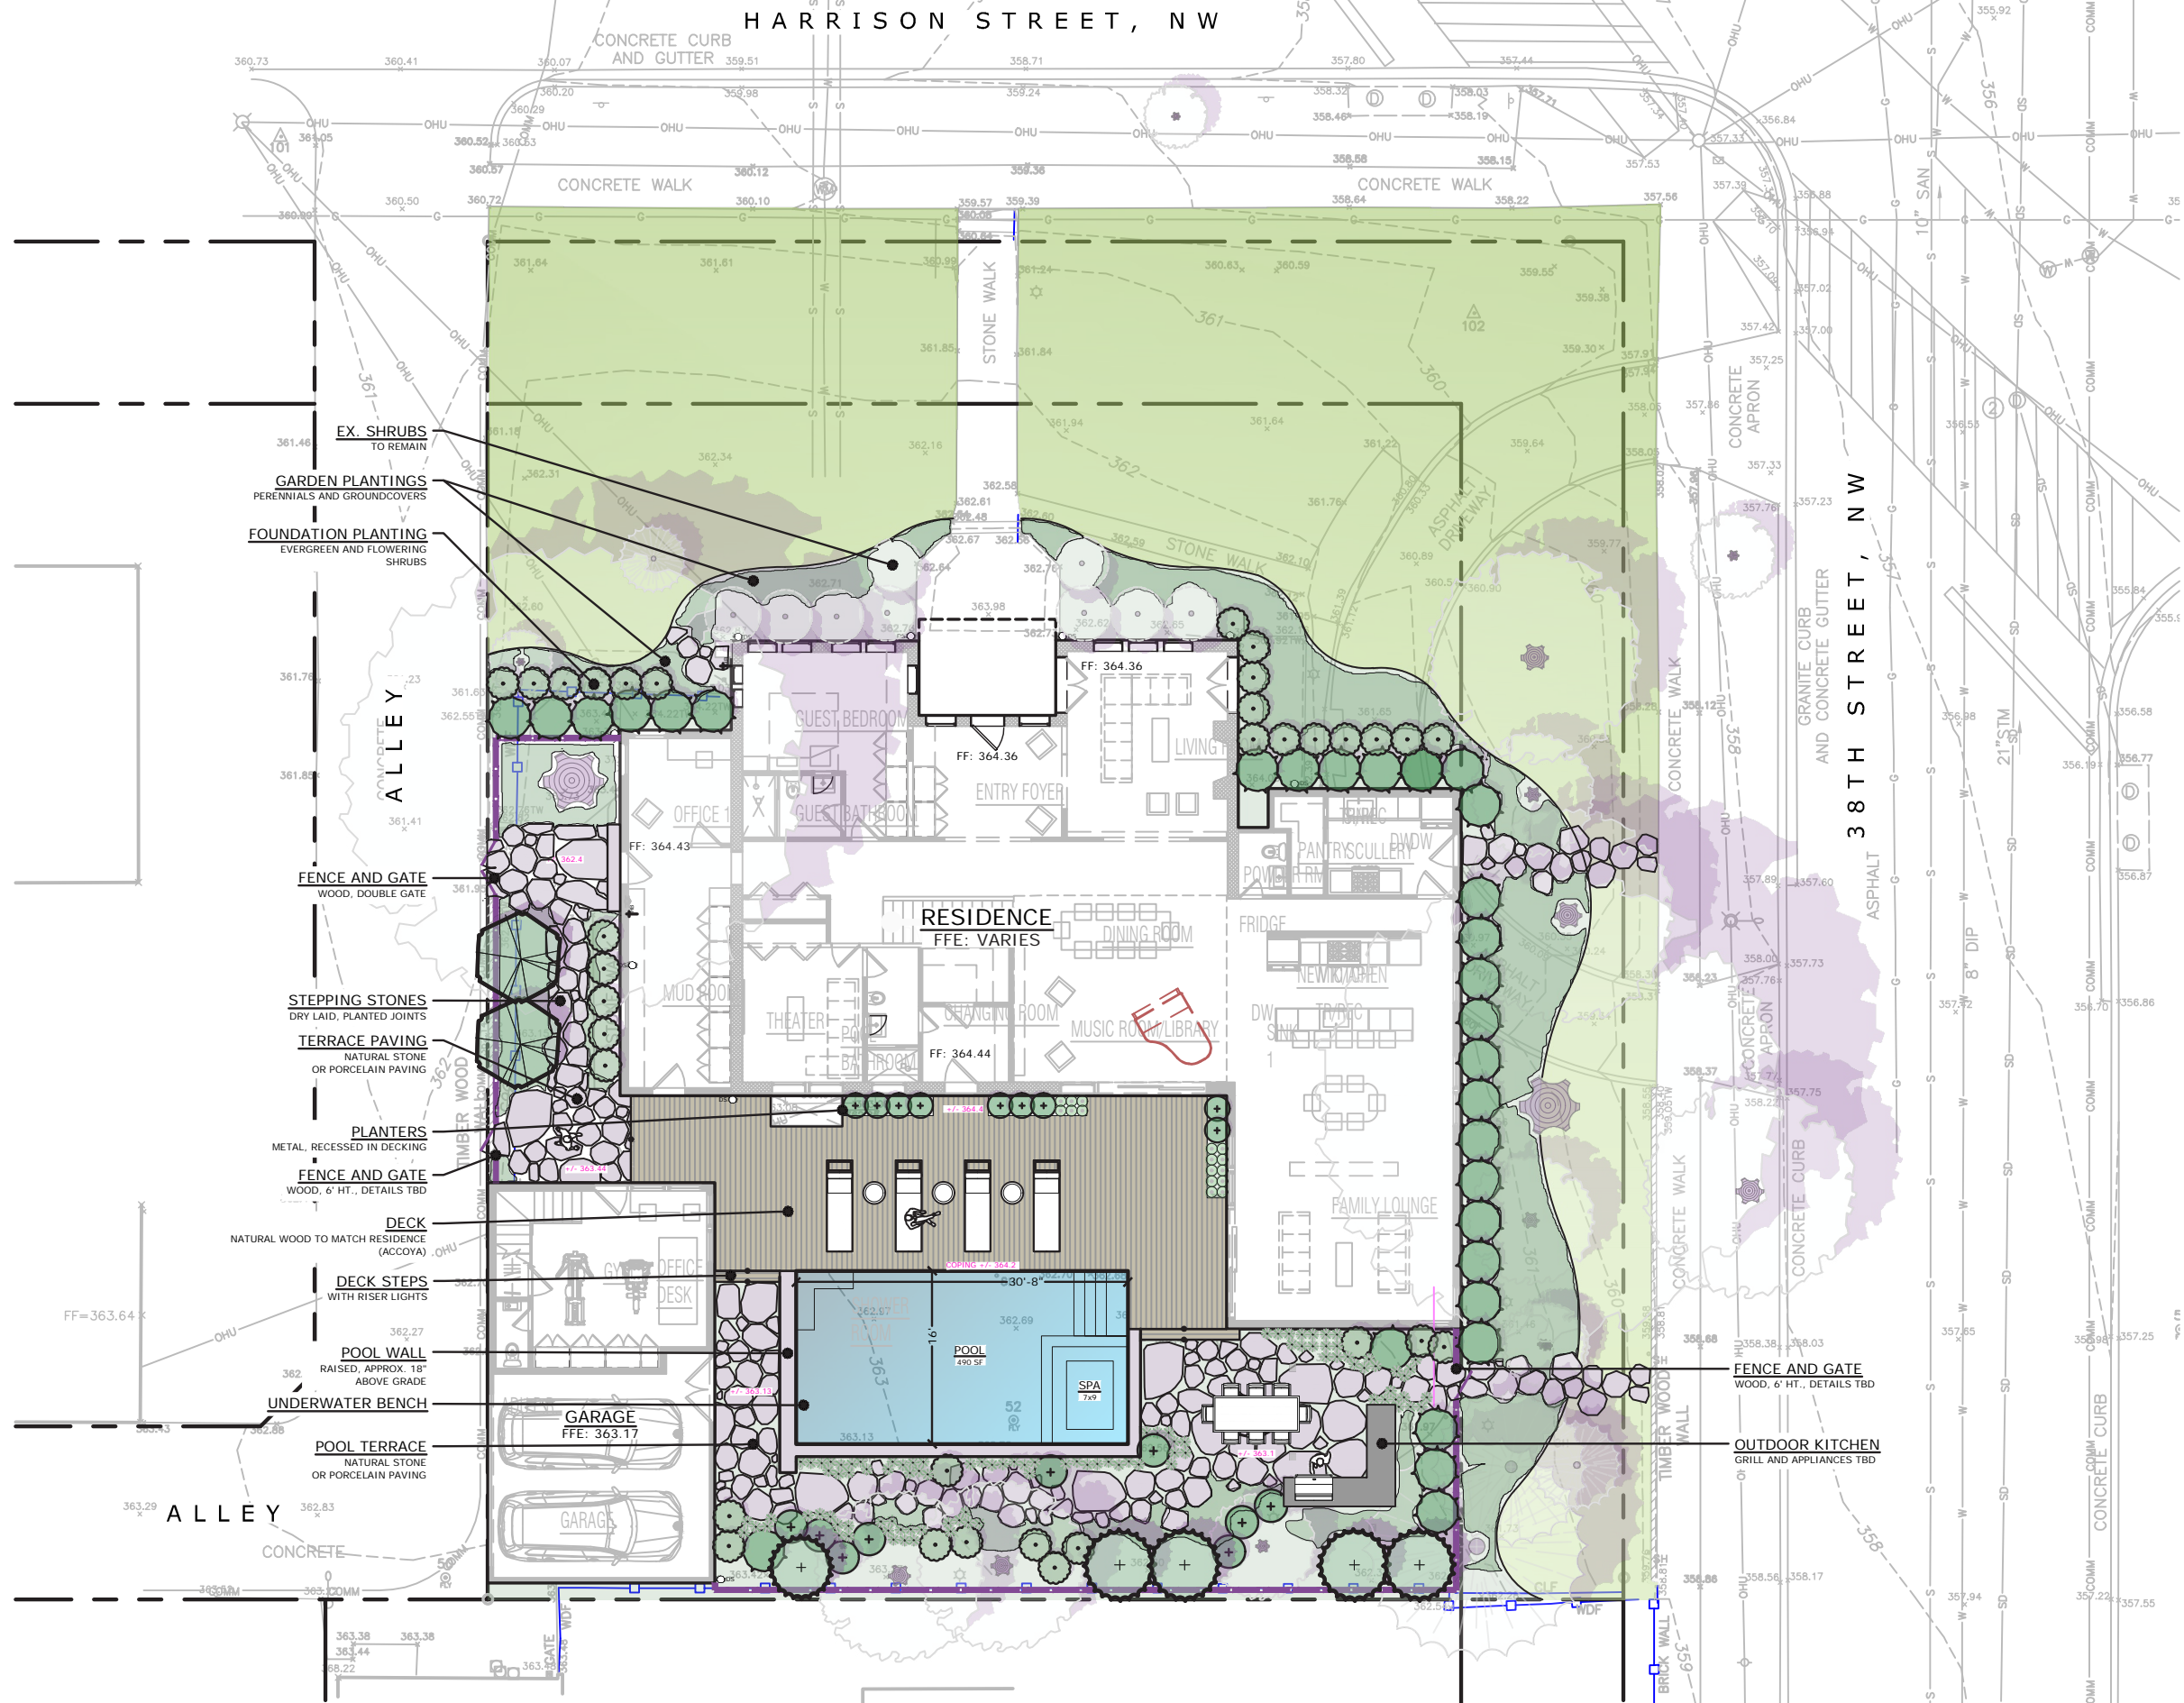

# HARIANI RESIDENCE

3800 HARRISON STREET, NW, WASHINGTON, DC

## LANDSCAPE SCHEMATIC DESIGN PLAN

# RICHARDSON & ASSOCIATES

LANDSCAPE ARCHITECTURE

WASHINGTON, DC  
202 670-4405 / OFFICE@RICHARDSONLA.COM

DATE  
OCTOBER 2024

SCALE  
1/16" = 1'-0"

REVISIONS

# R & A

NOTE: THIS PLAN IS CONCEPTUAL AND SHOULD NOT BE USED FOR CONSTRUCTION



PLANTING



EUPHORBIA



HOSTA AND FATSIA



HARDY BEGONIA



LIGULARIA



FATSIA AND FOREST GRASS




FOREST GRASS



EDGEWORTHIA

MATERIALS

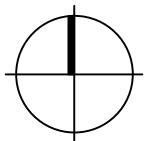

HARIANI RESIDENCE

3800 HARRISON STREET, NW, WASHINGTON, DC

LANDSCAPE PRECEDENT IMAGES

RICHARDSON & ASSOCIATES

LANDSCAPE ARCHITECTURE

WASHINGTON, DC  
202 670-4405 / OFFICE@JRICHARDSONLA.COM

DATE  
OCTOBER 2024  
SCALE  
NTS

REVISIONS


R & A

NOTE: THIS PLAN IS CONCEPTUAL AND SHOULD NOT BE USED FOR CONSTRUCTION