




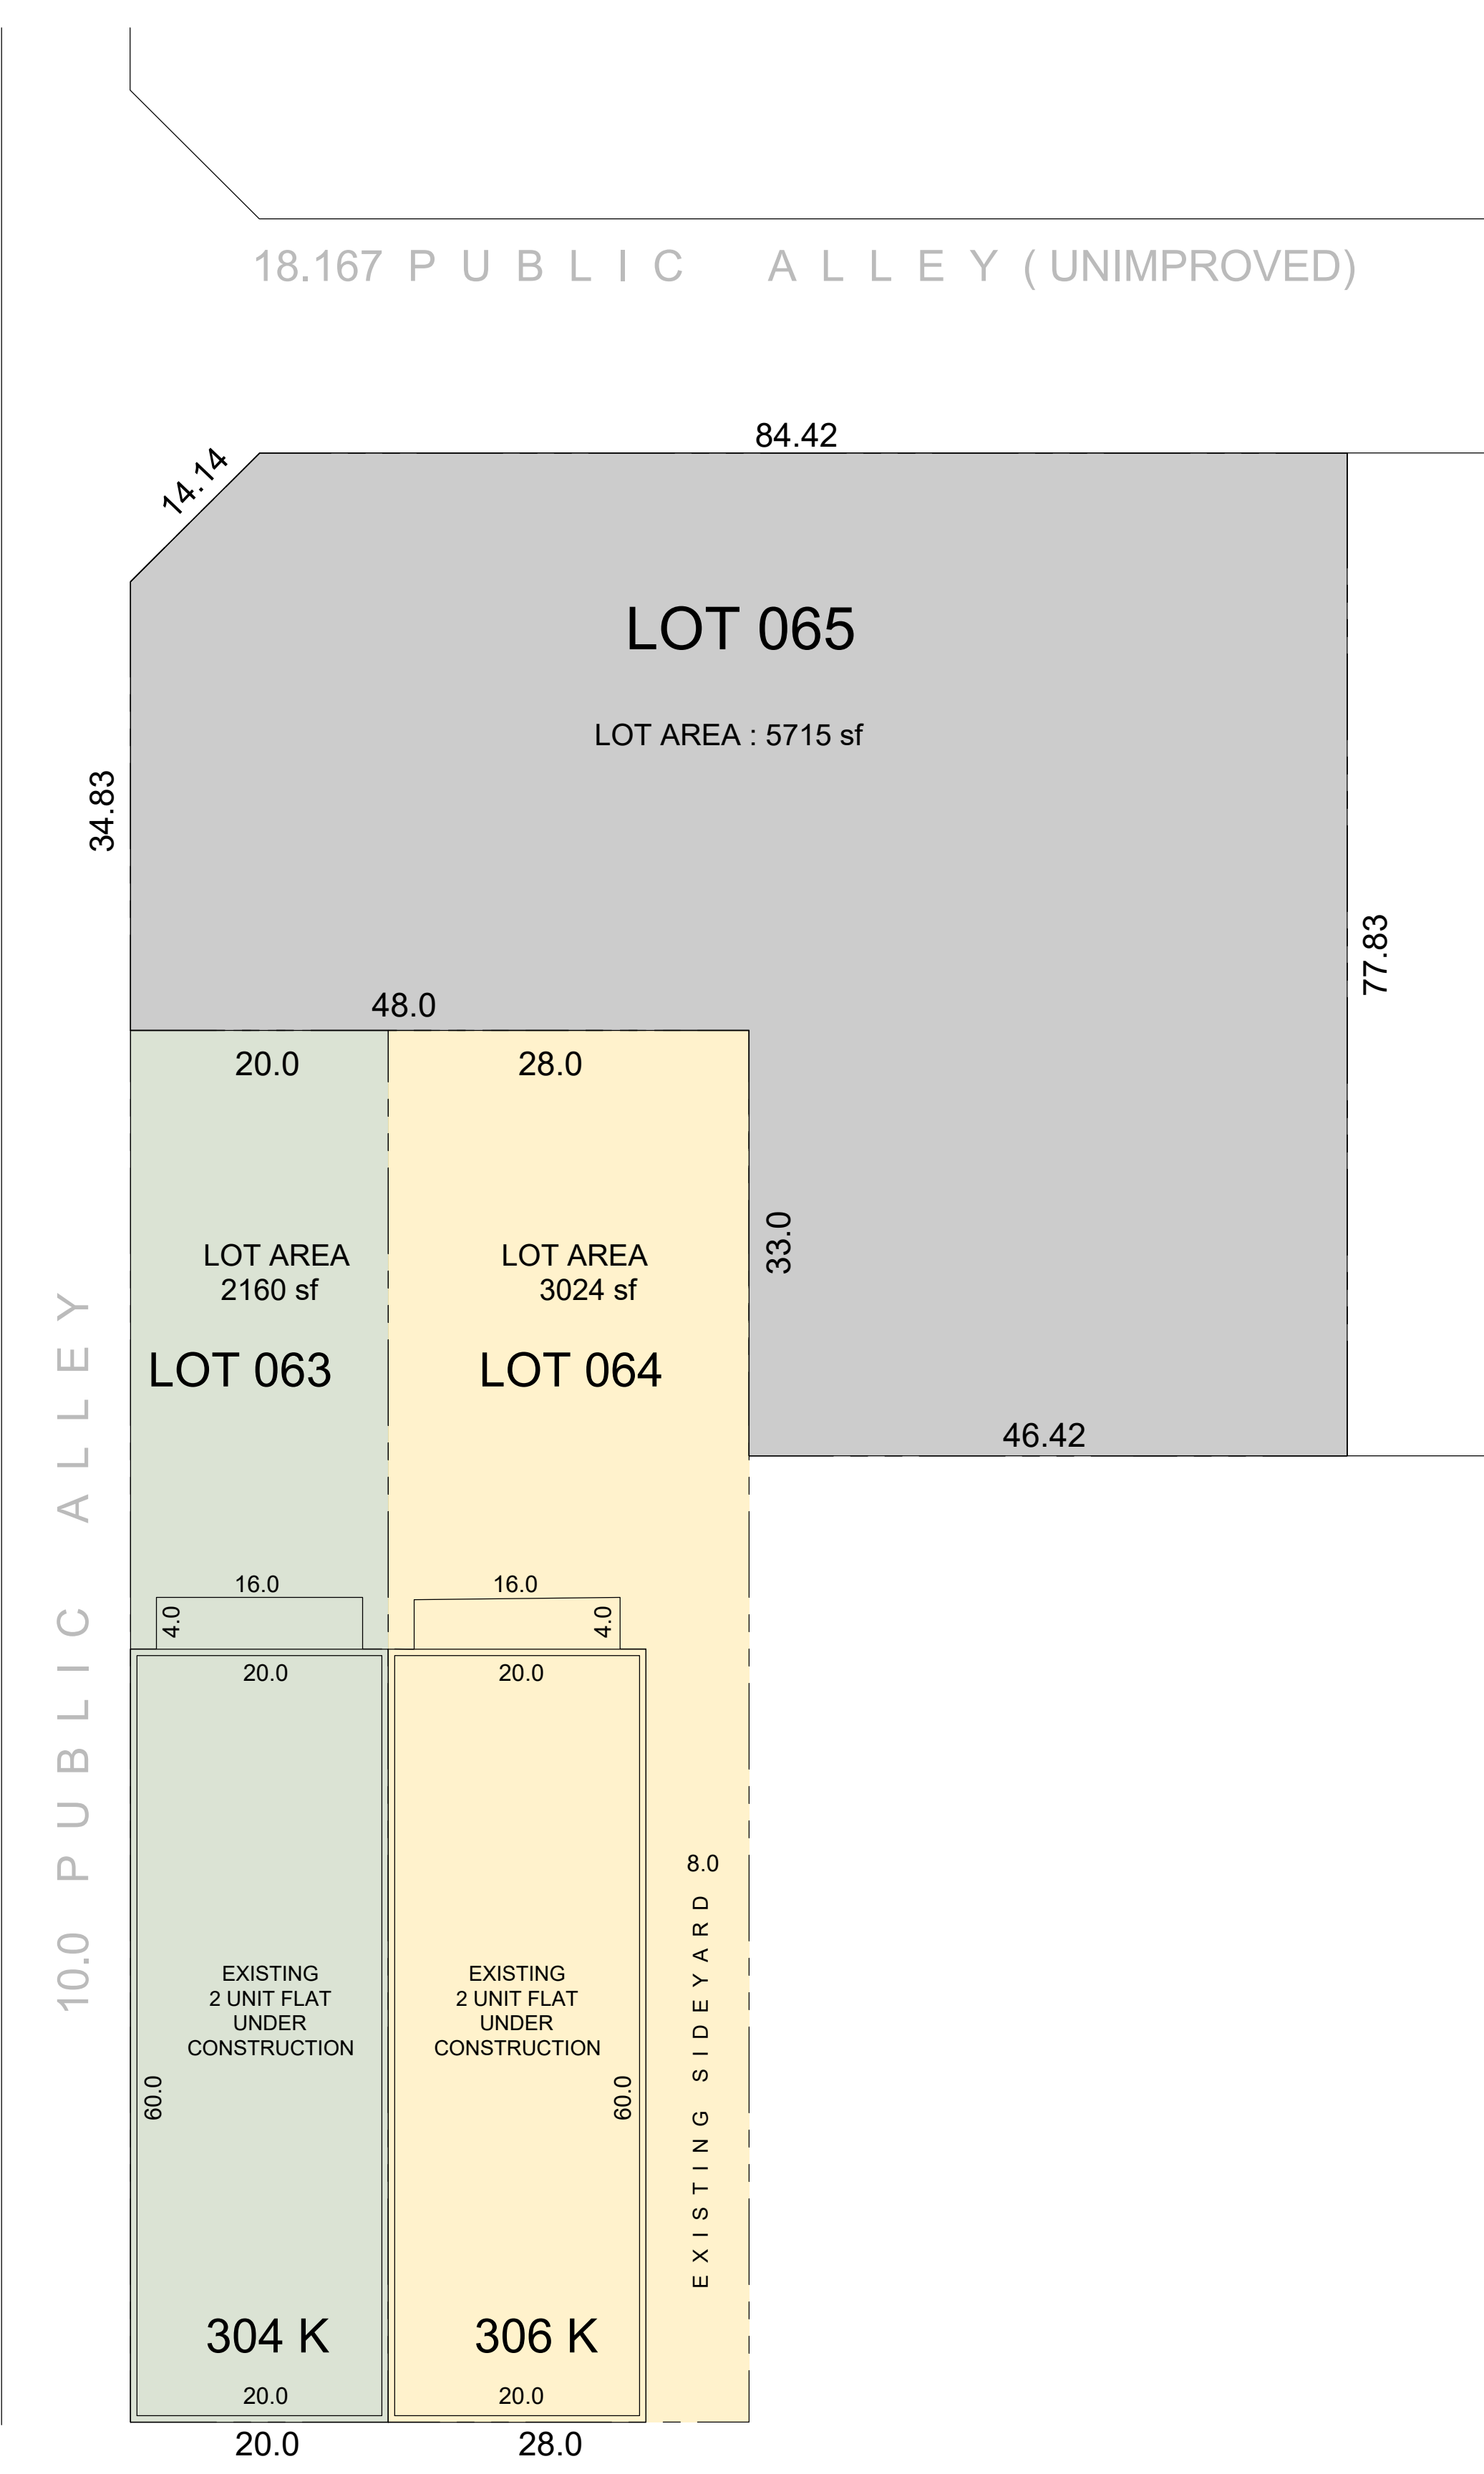

EXISTING SUBDIVISION

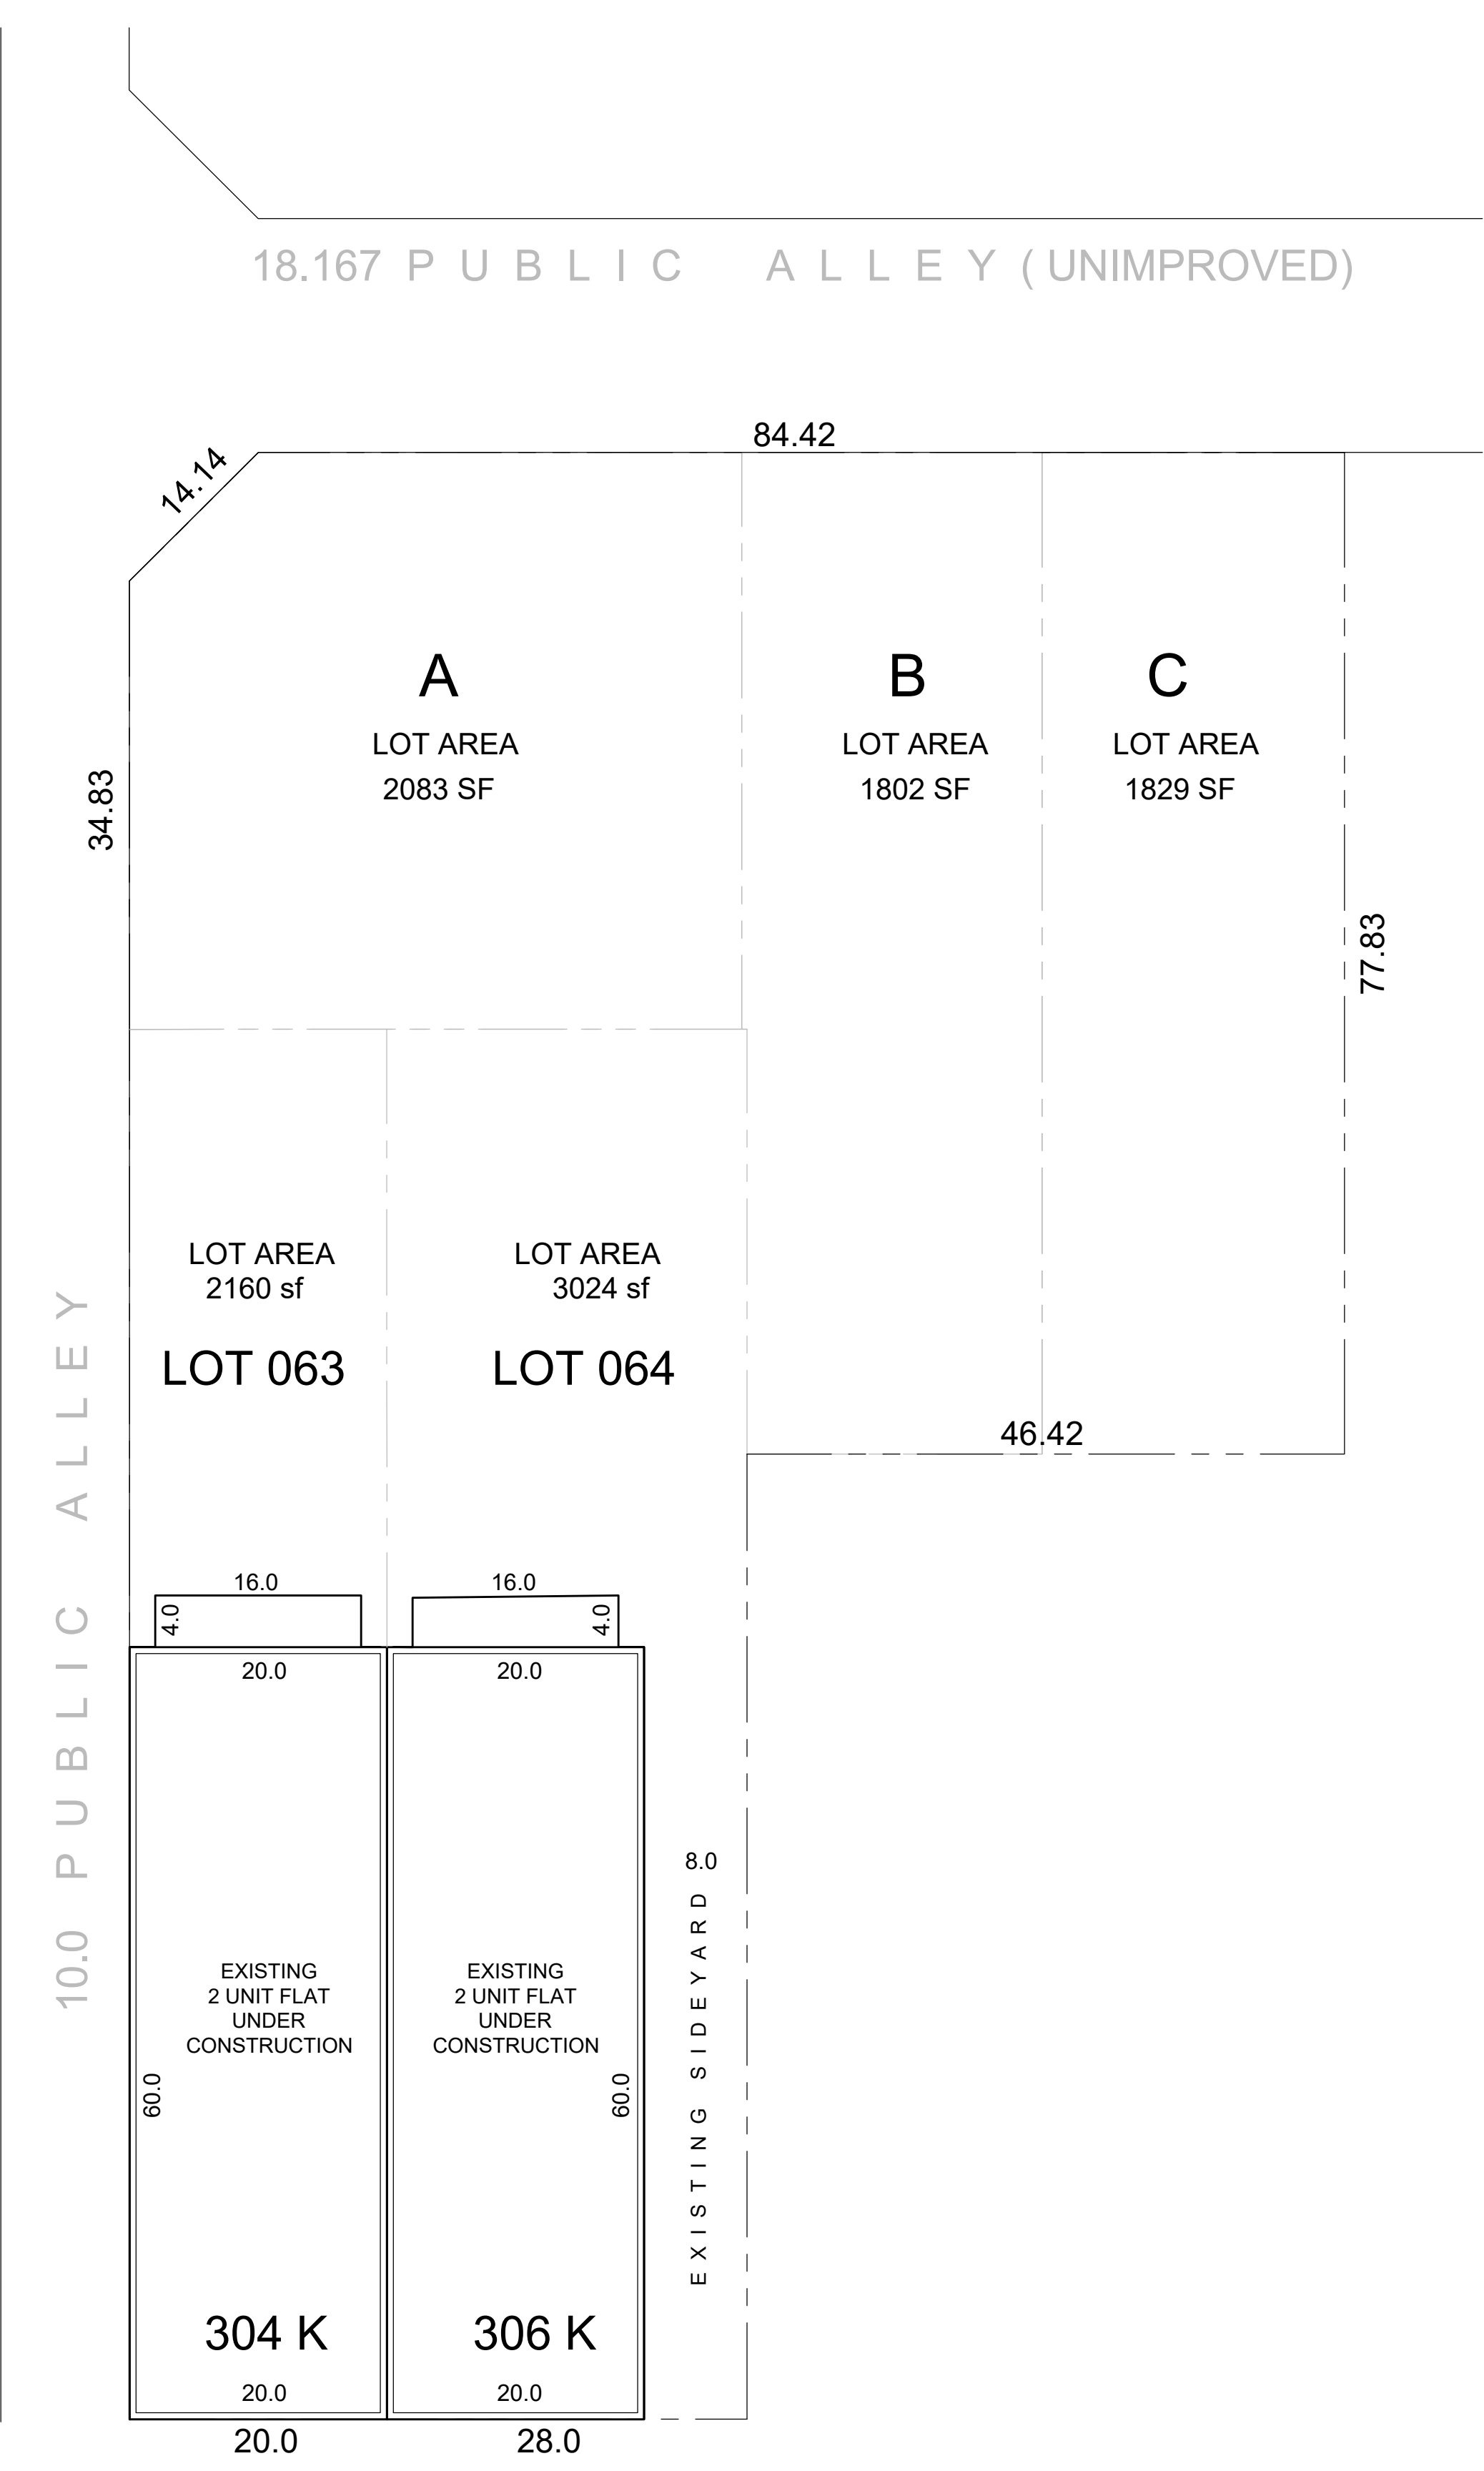

PROPOSED SUBDIVISION

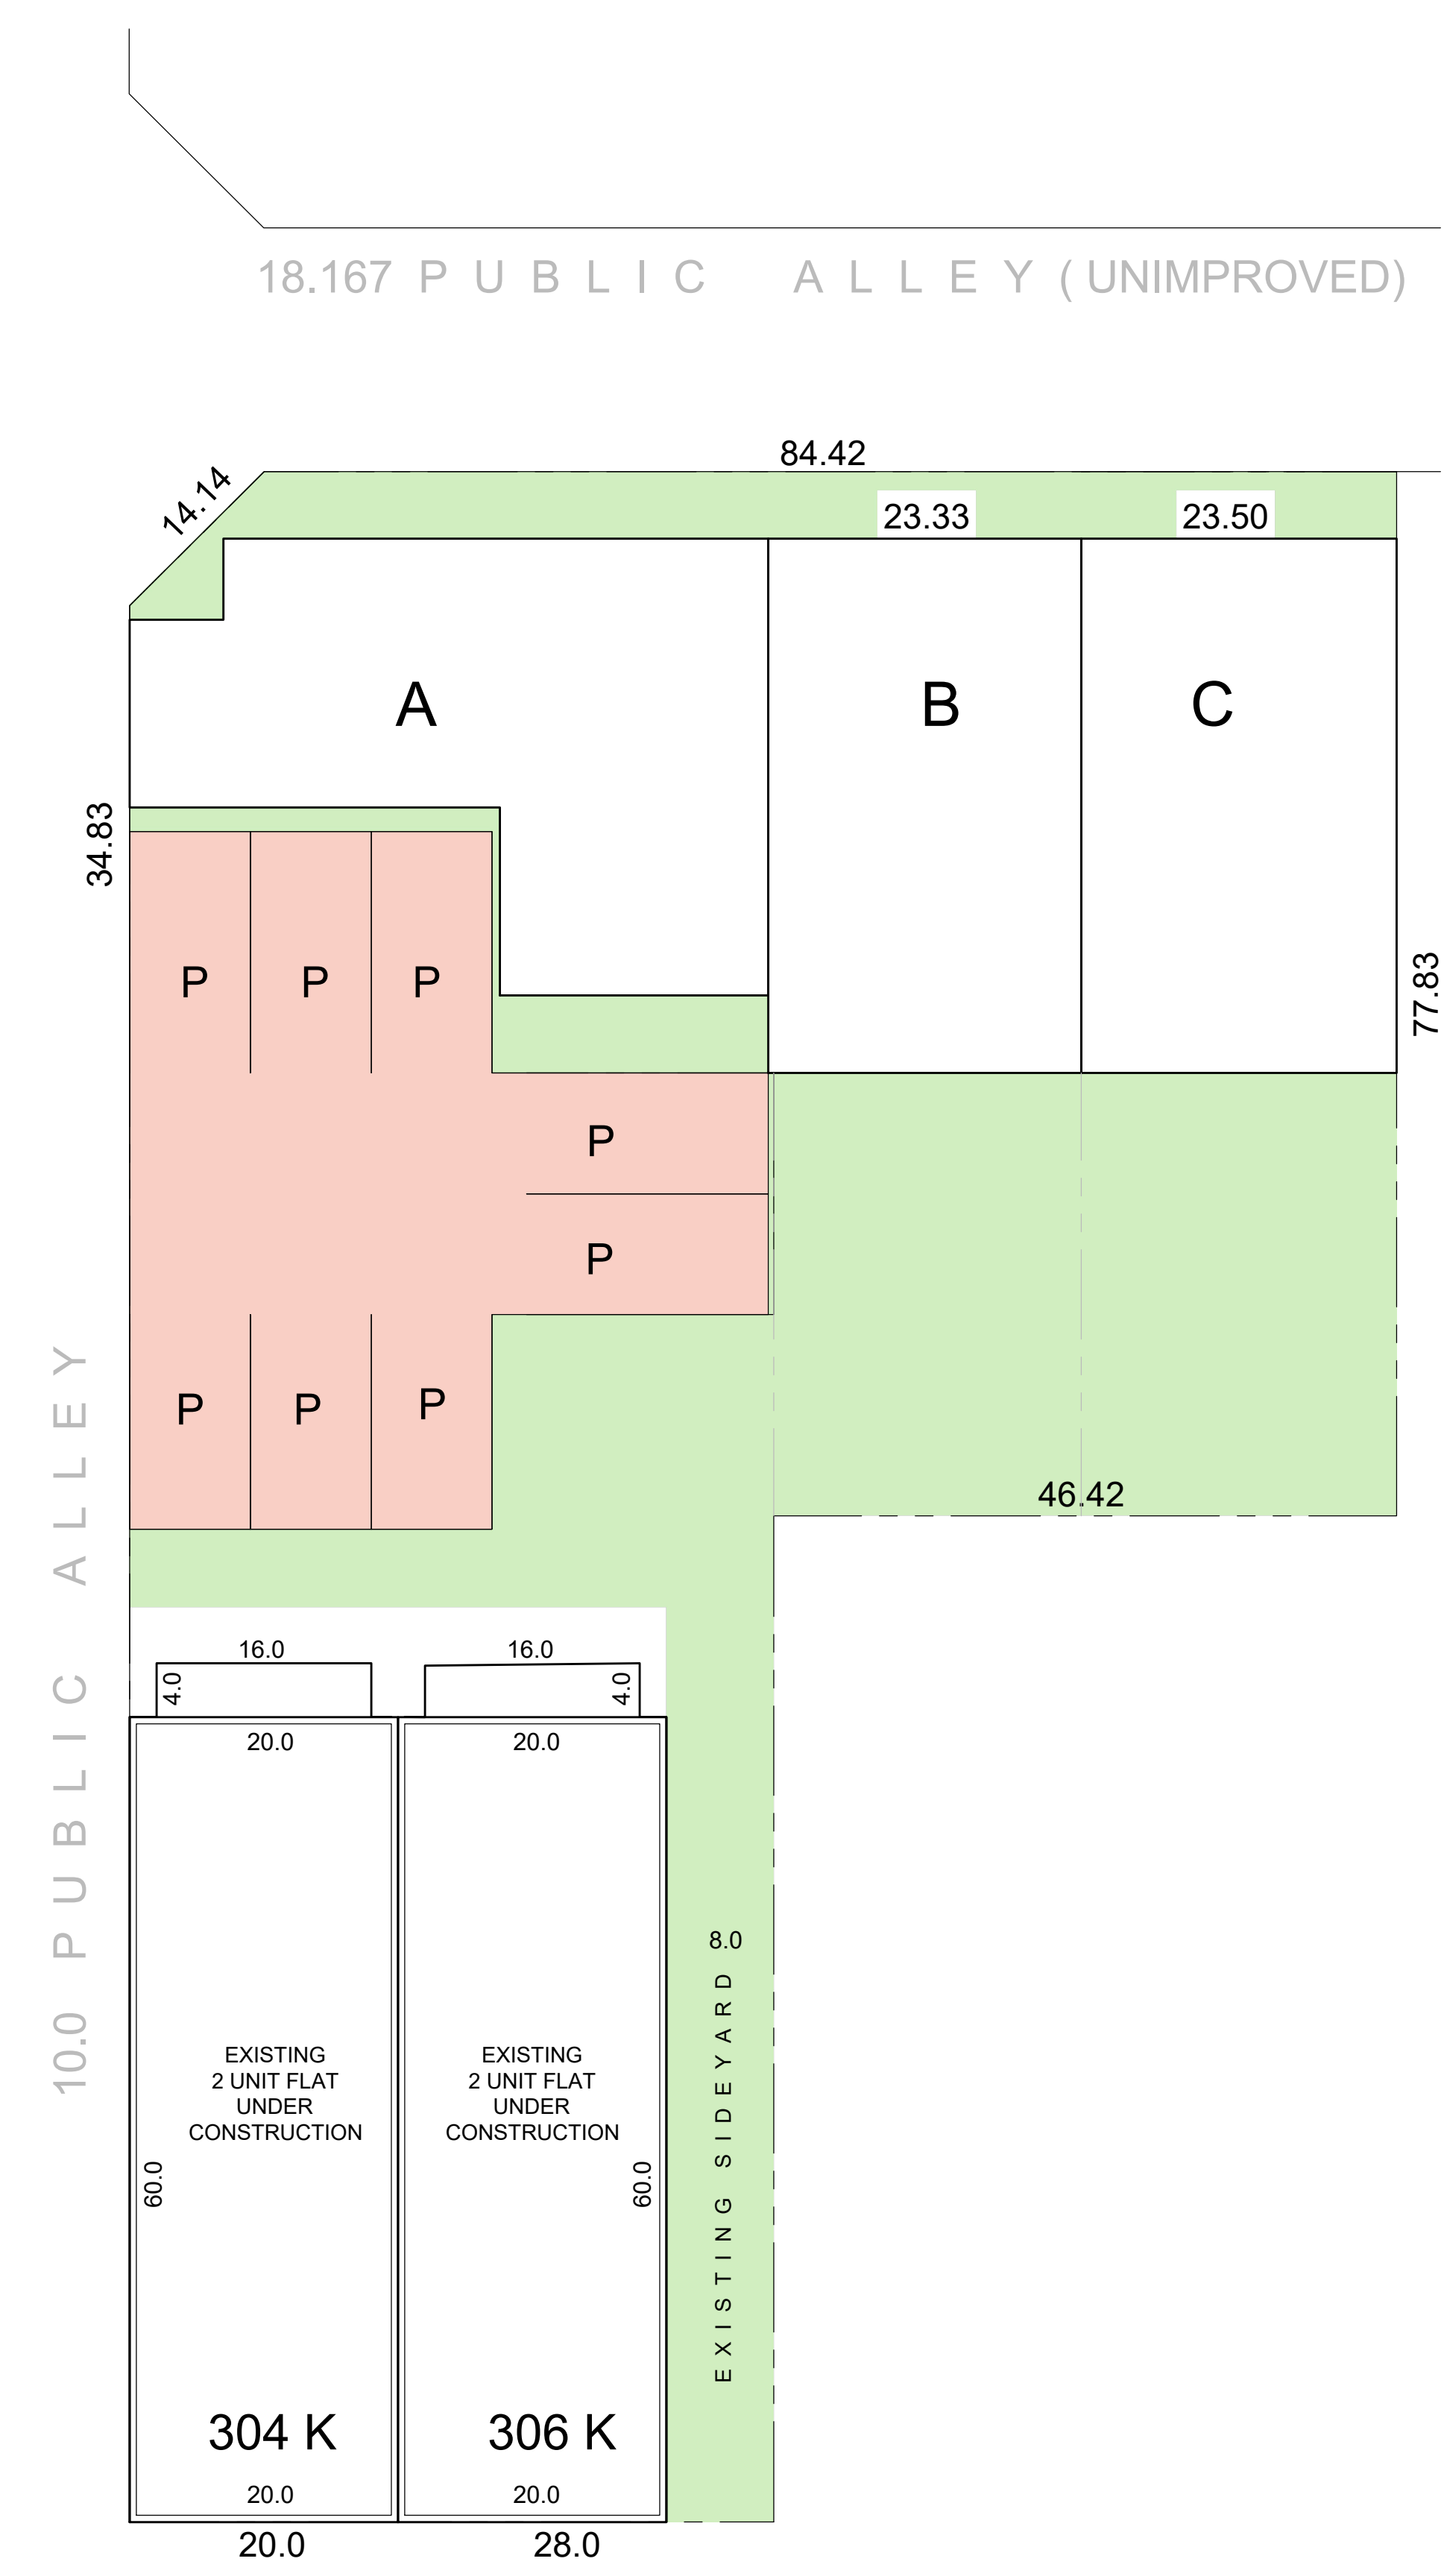

PROPOSED IMPROVEMENTS

A2 SUBDIVISION

308 K ST TOWNHOMES

308 K ST NE
NOMA