


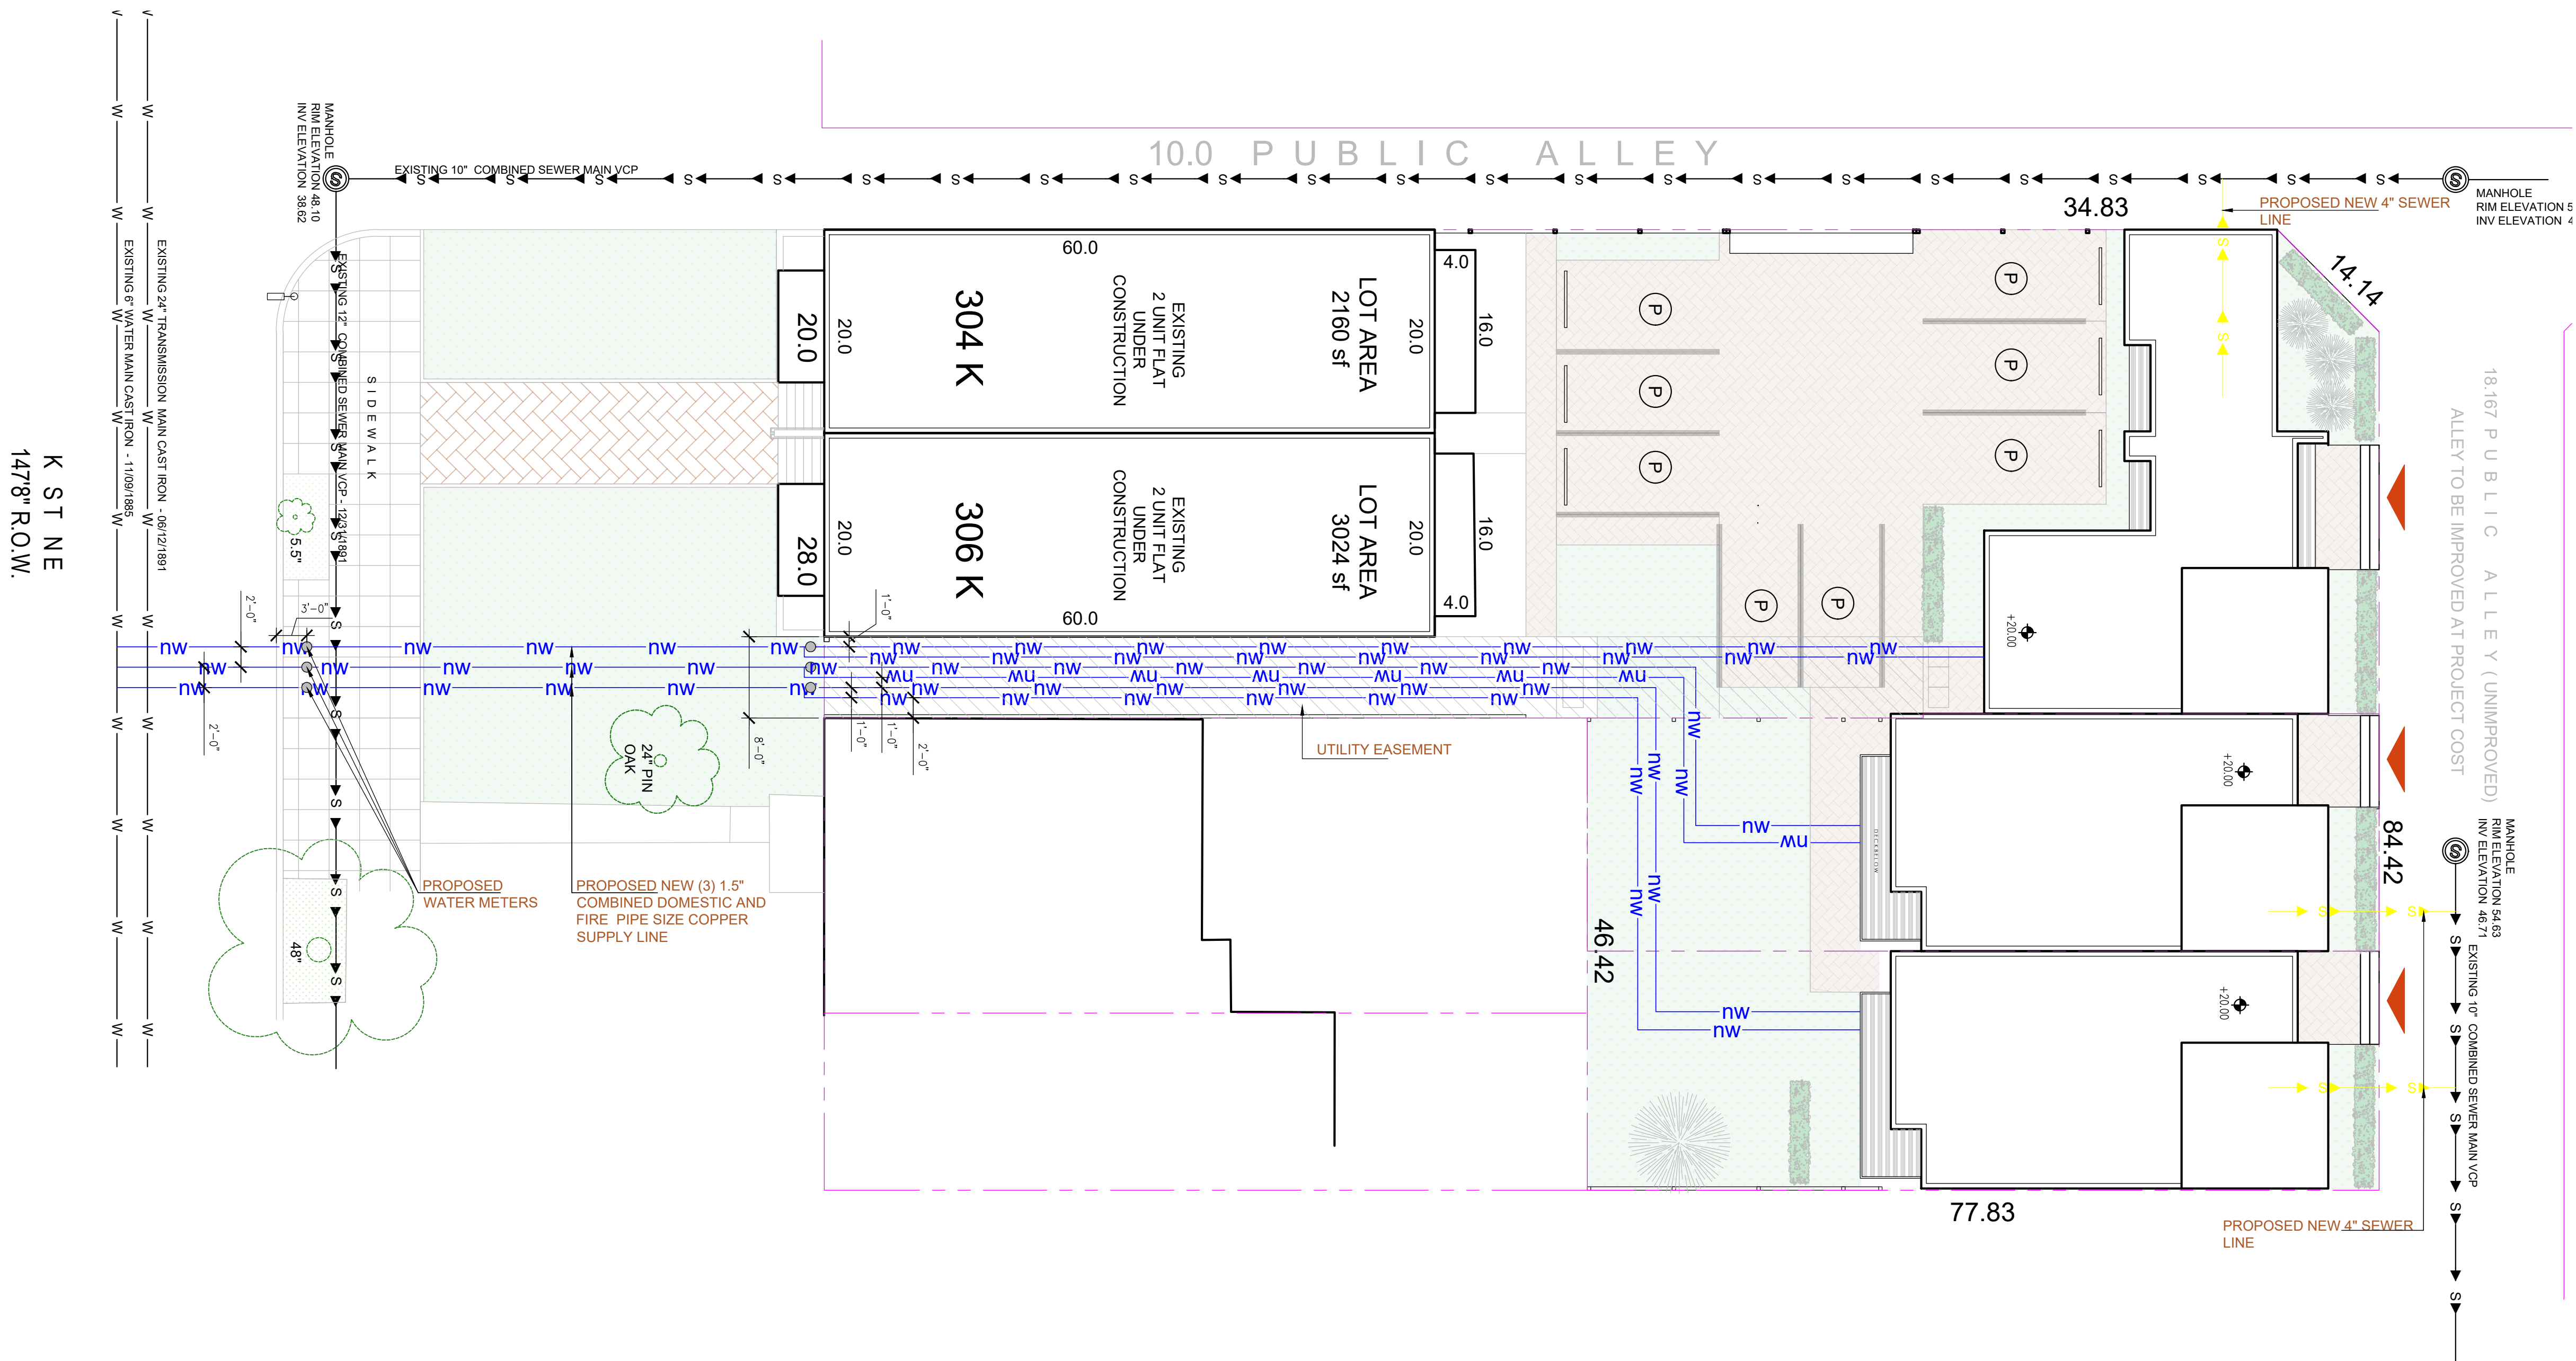

UTILITIES SITE PLAN

308 K ST TOWNHOMES

308 K ST NE

NOMA