


EXISTING SITE PLAN

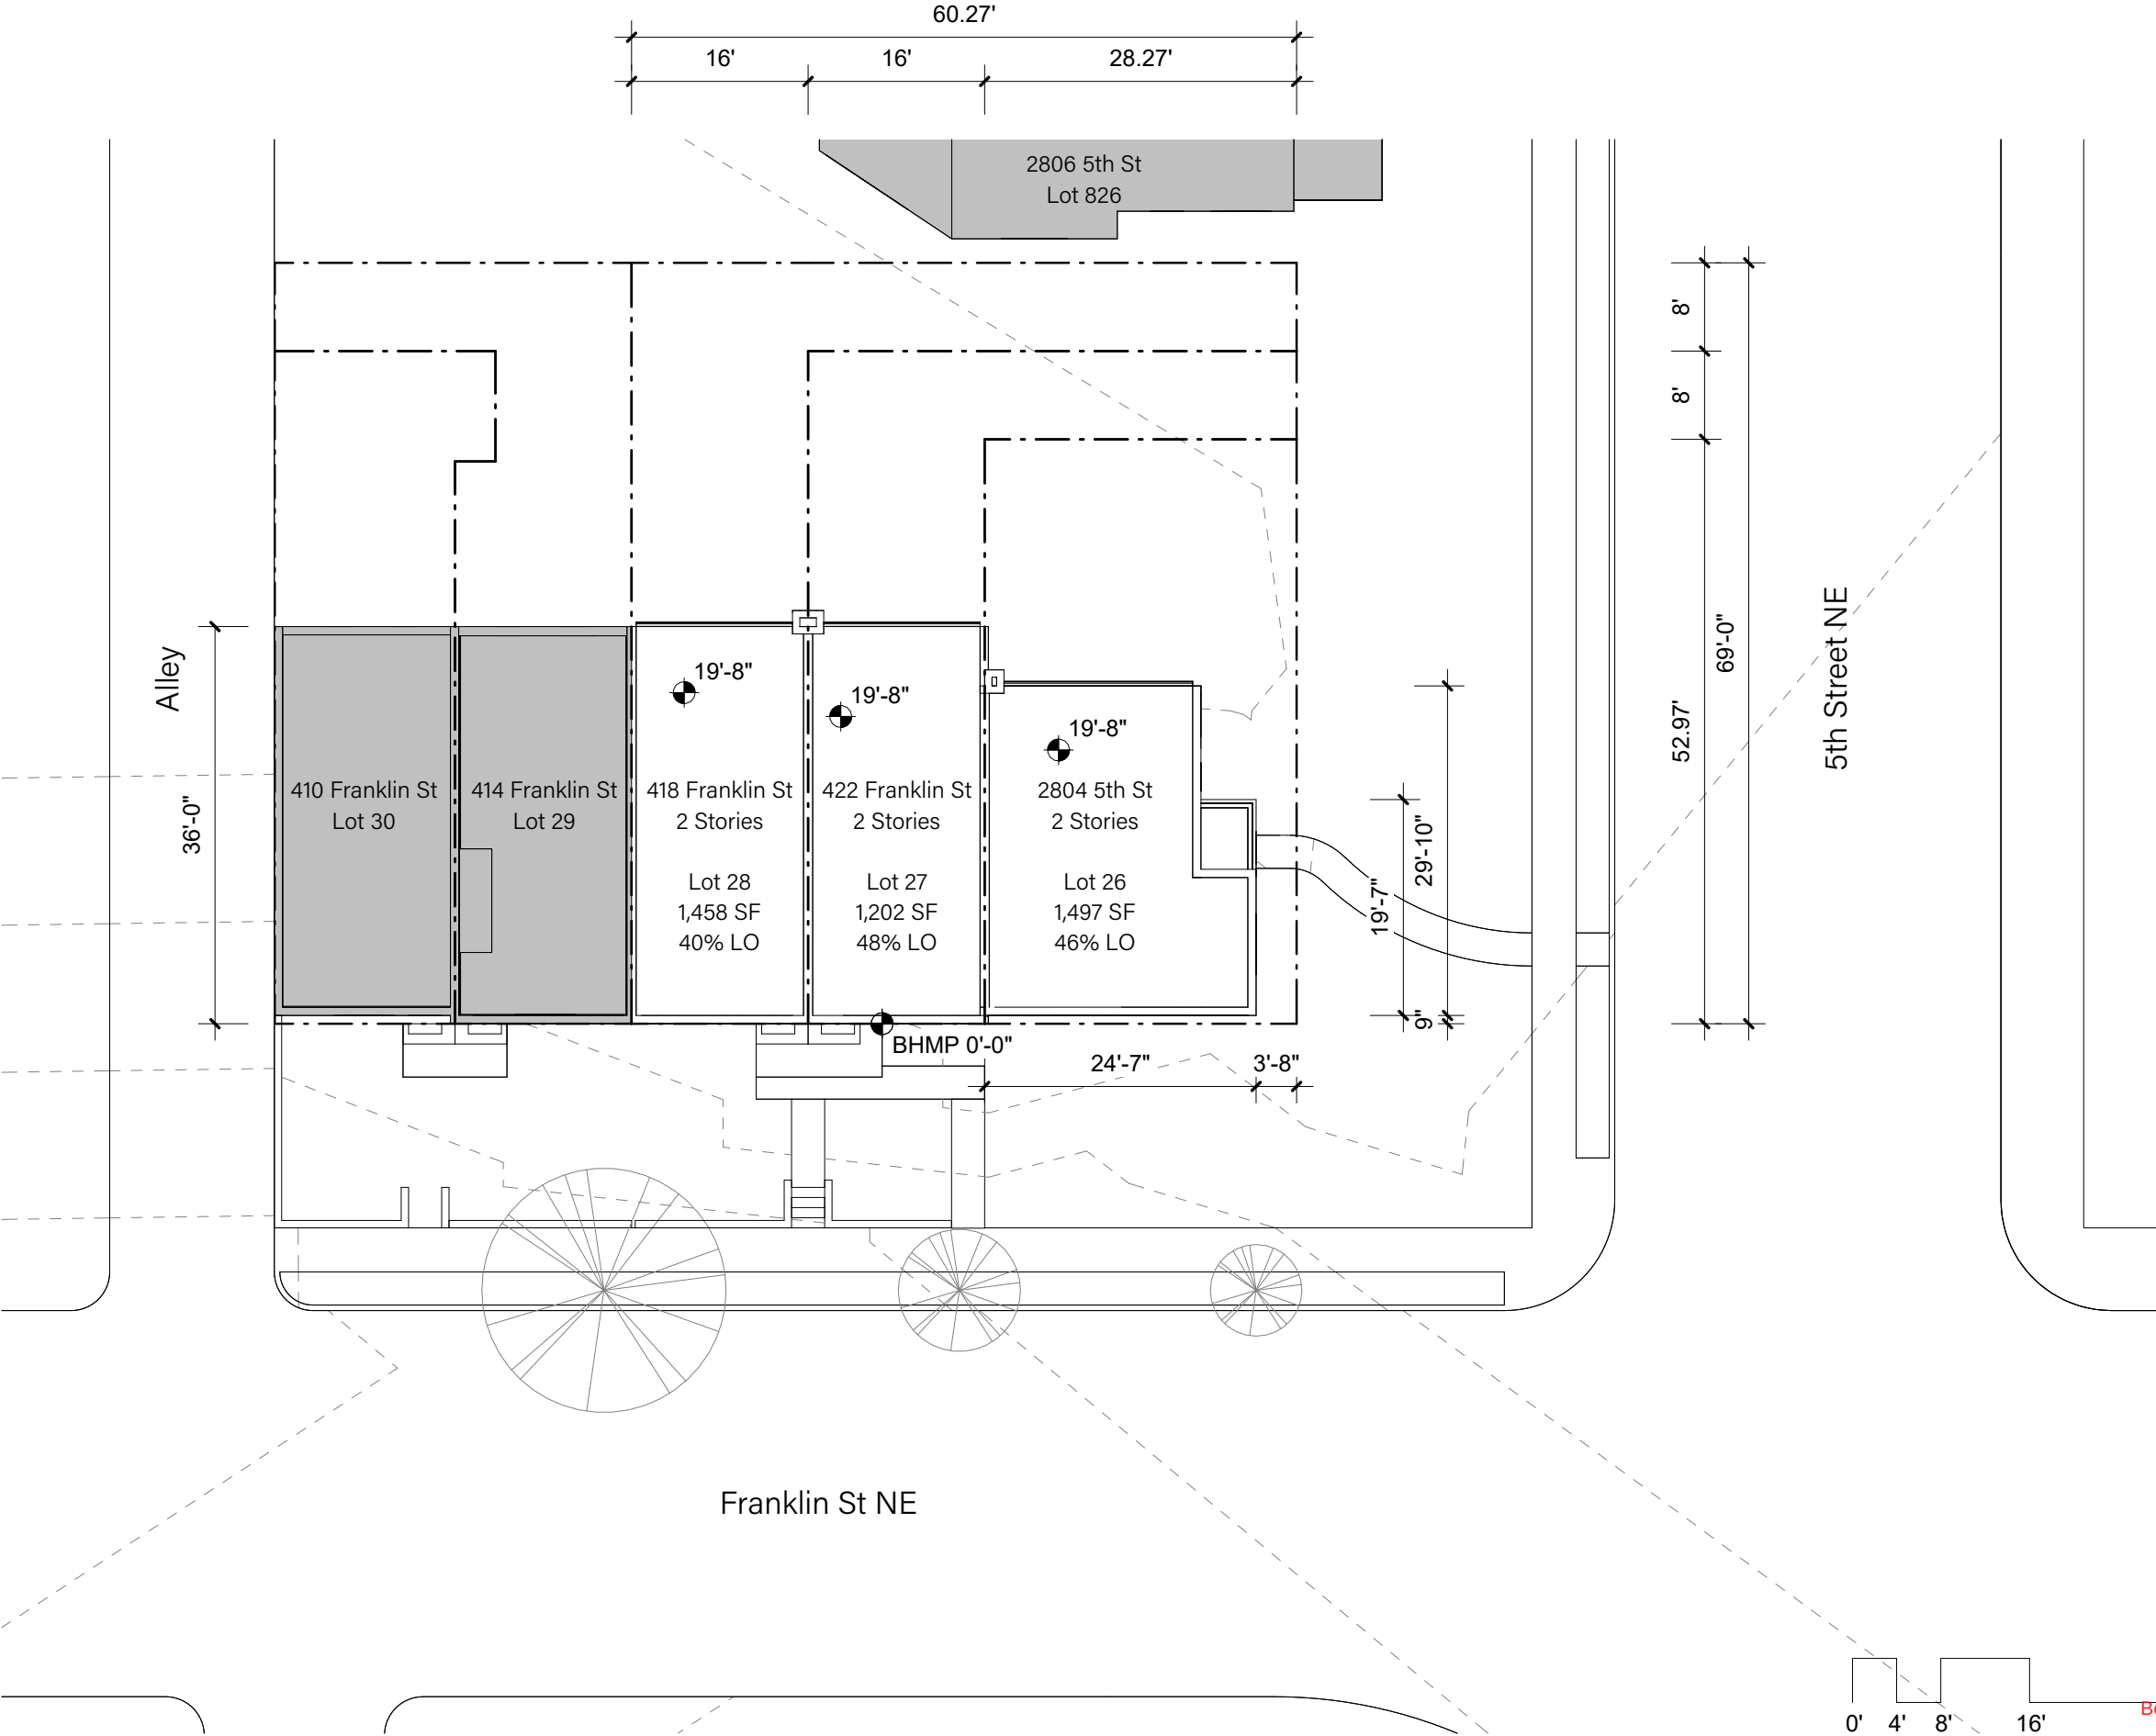

PROPOSAL
SITE PLAN

