

DISTRICT OF COLUMBIA GOVERNMENT
Office of the SurveyorWall Report for..... **SQUARE 4017** **LOT 22**Scale: 1 inch = **20** feet Recorded in Book **62** Page **110**S.O. SEALS.O. Receipt No. **103096**Received by **Andrea E. S.**

Surveyor, D.C.

Date: **12/17/2024**REGISTERED LAND SURVEYOR'S CERTIFICATION

I certify that the wall locations shown hereon have been determined by me, or under my direction, in accordance with Chapter 28 of Title 10 DCMR, and that I have not engaged in the construction layout on this site.

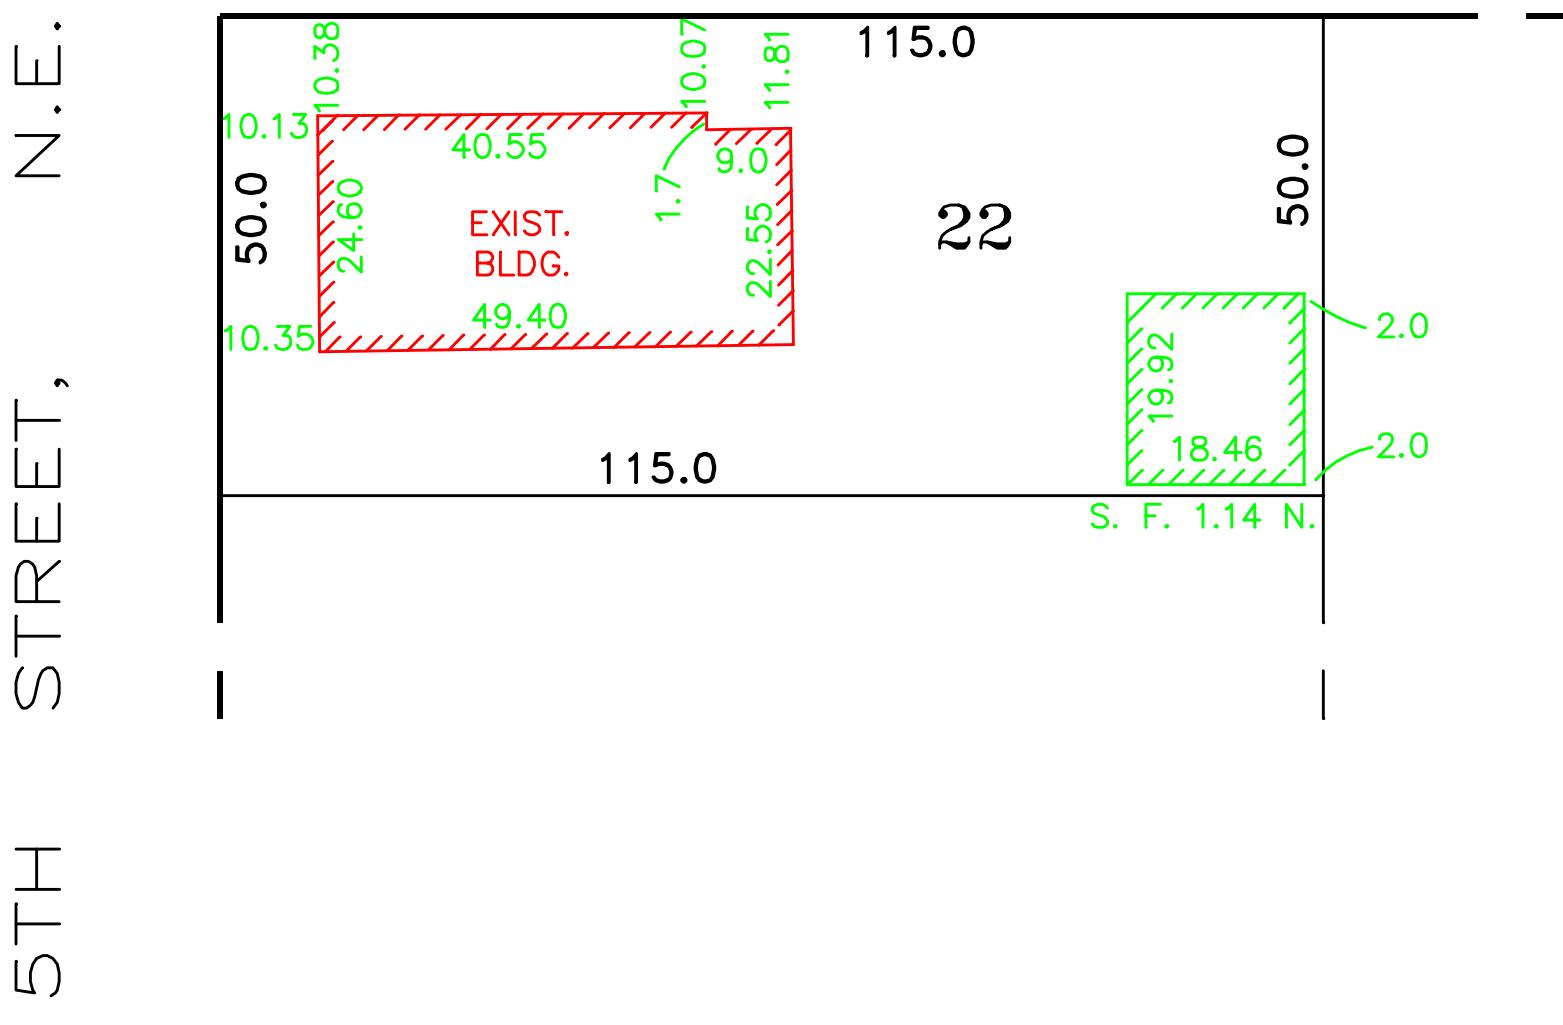
Signature

11/26/2024
DATE

RLS SEAL

**WALL TEST REPORT**

IRVING STREET, N.E.

*mq*Board of Zoning Adjustment
District of Columbia
CASE NO.21231
EXHIBIT NO.2

CINDER BLOCK WALLS LOCATED