

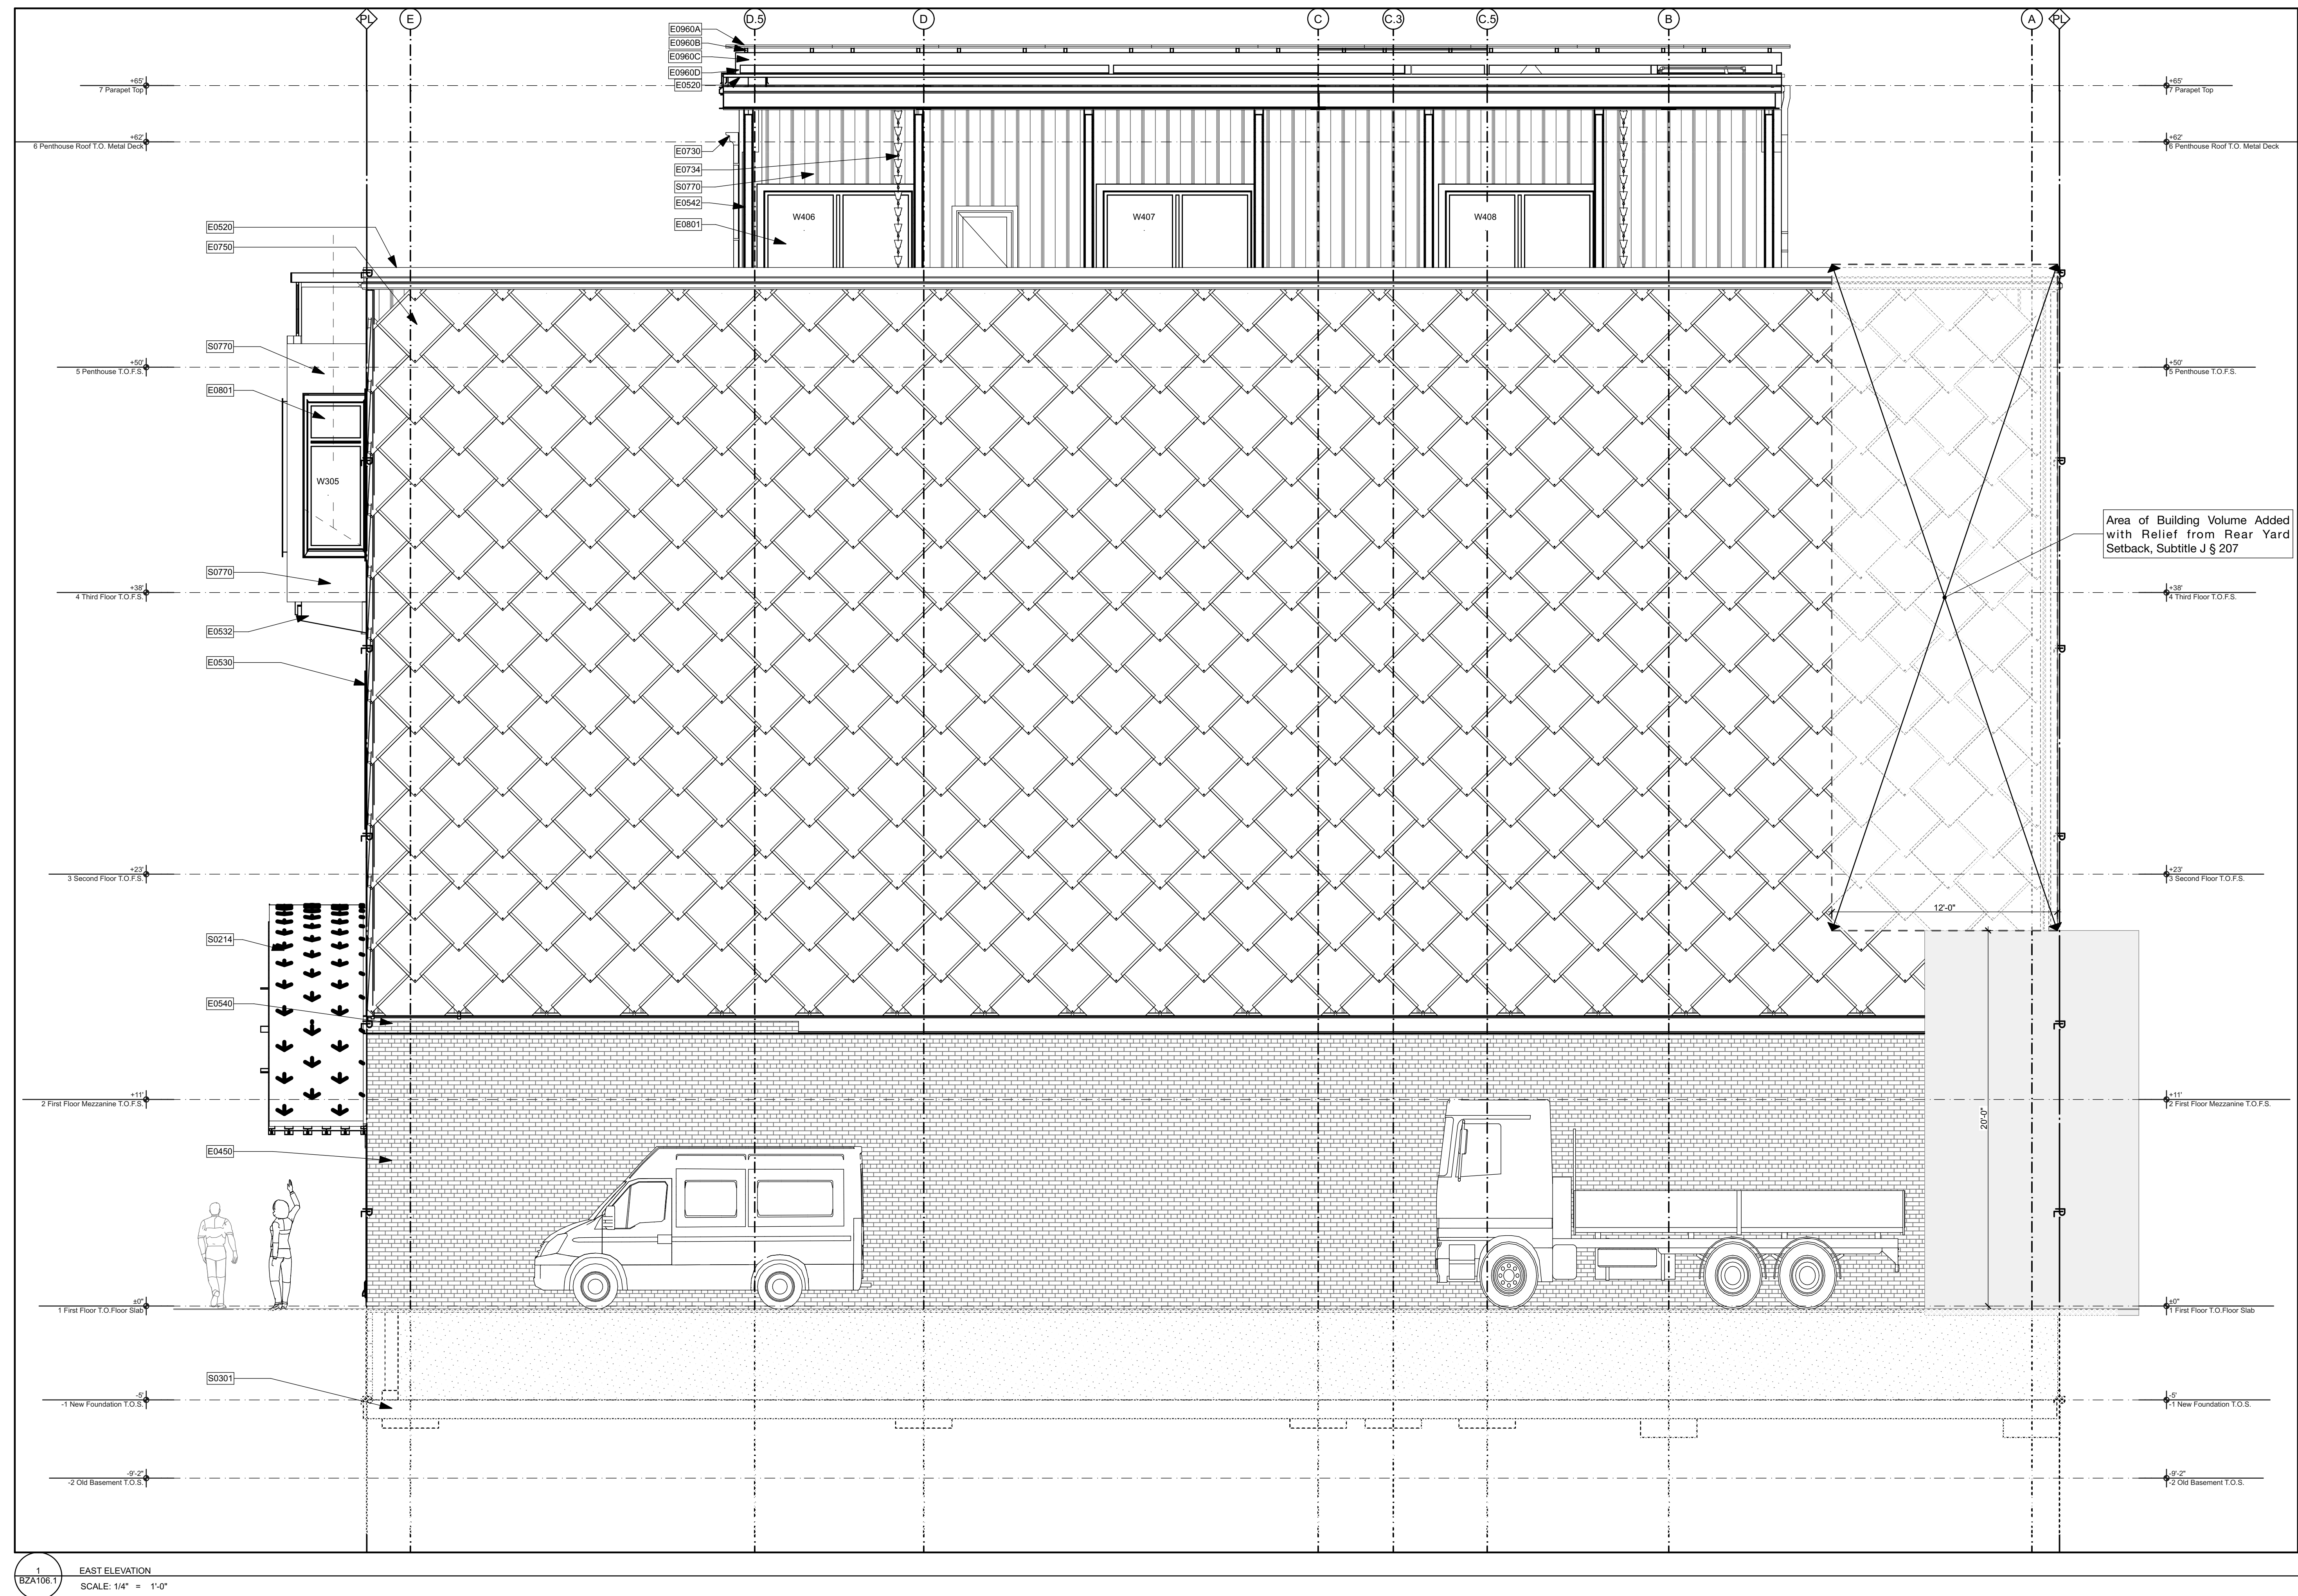


Illustration of Area of Building Volume Added with Relief from Rear Yard Setback, Subtitle J § 207