

DISTRICT OF COLUMBIA GOVERNMENT
OFFICE OF THE SURVEYOR

Washington, D.C., November 5, 2024

Plat for Building Permit of:

SQUARE 3178- E LOT 115

Scale: 1 inch = 20 feet

Recorded in Book 211 Page 96

Receipt No. 25-00687

Drawn by: A.S.

Furnished to: NEIL P. CRUICKSHANK

"I hereby certify that the dimensions and configuration of the lot(s) hereon depicted are consistent with the records of the Office of the Surveyor unless otherwise noted, but may not reflect actual field measurements. The dimensions and configuration of A&T lots are provided by the Office of Tax and Revenue and may not necessarily agree with the deed description(s)."

Anup Shrestha

For Surveyor, D.C.


0 10 30 60 100

SCALE: 1:20

SR-25-00687(2024)

SHEET 1 OF 2

SQUARE 3178 - E

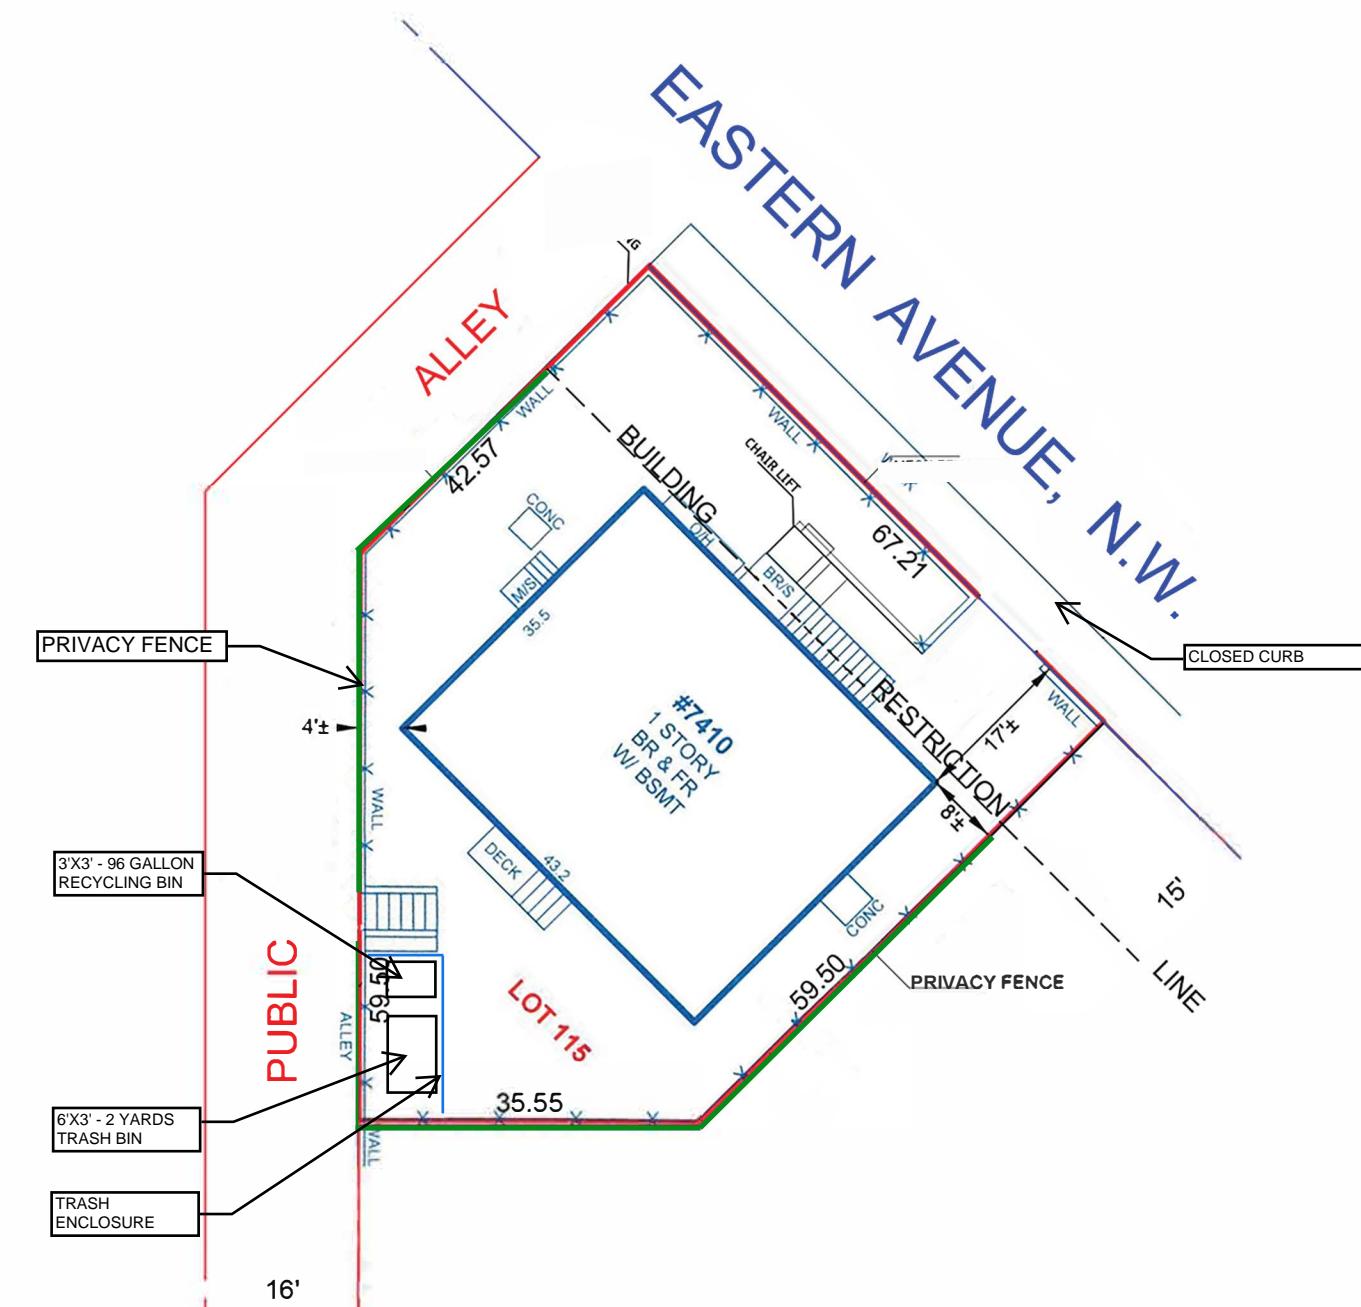

SR-25-00687(2024)

Board of Zoning Adjustment
District of Columbia
CASE NO.21250
EXHIBIT NO.25A

SHEET 2 OF 2