
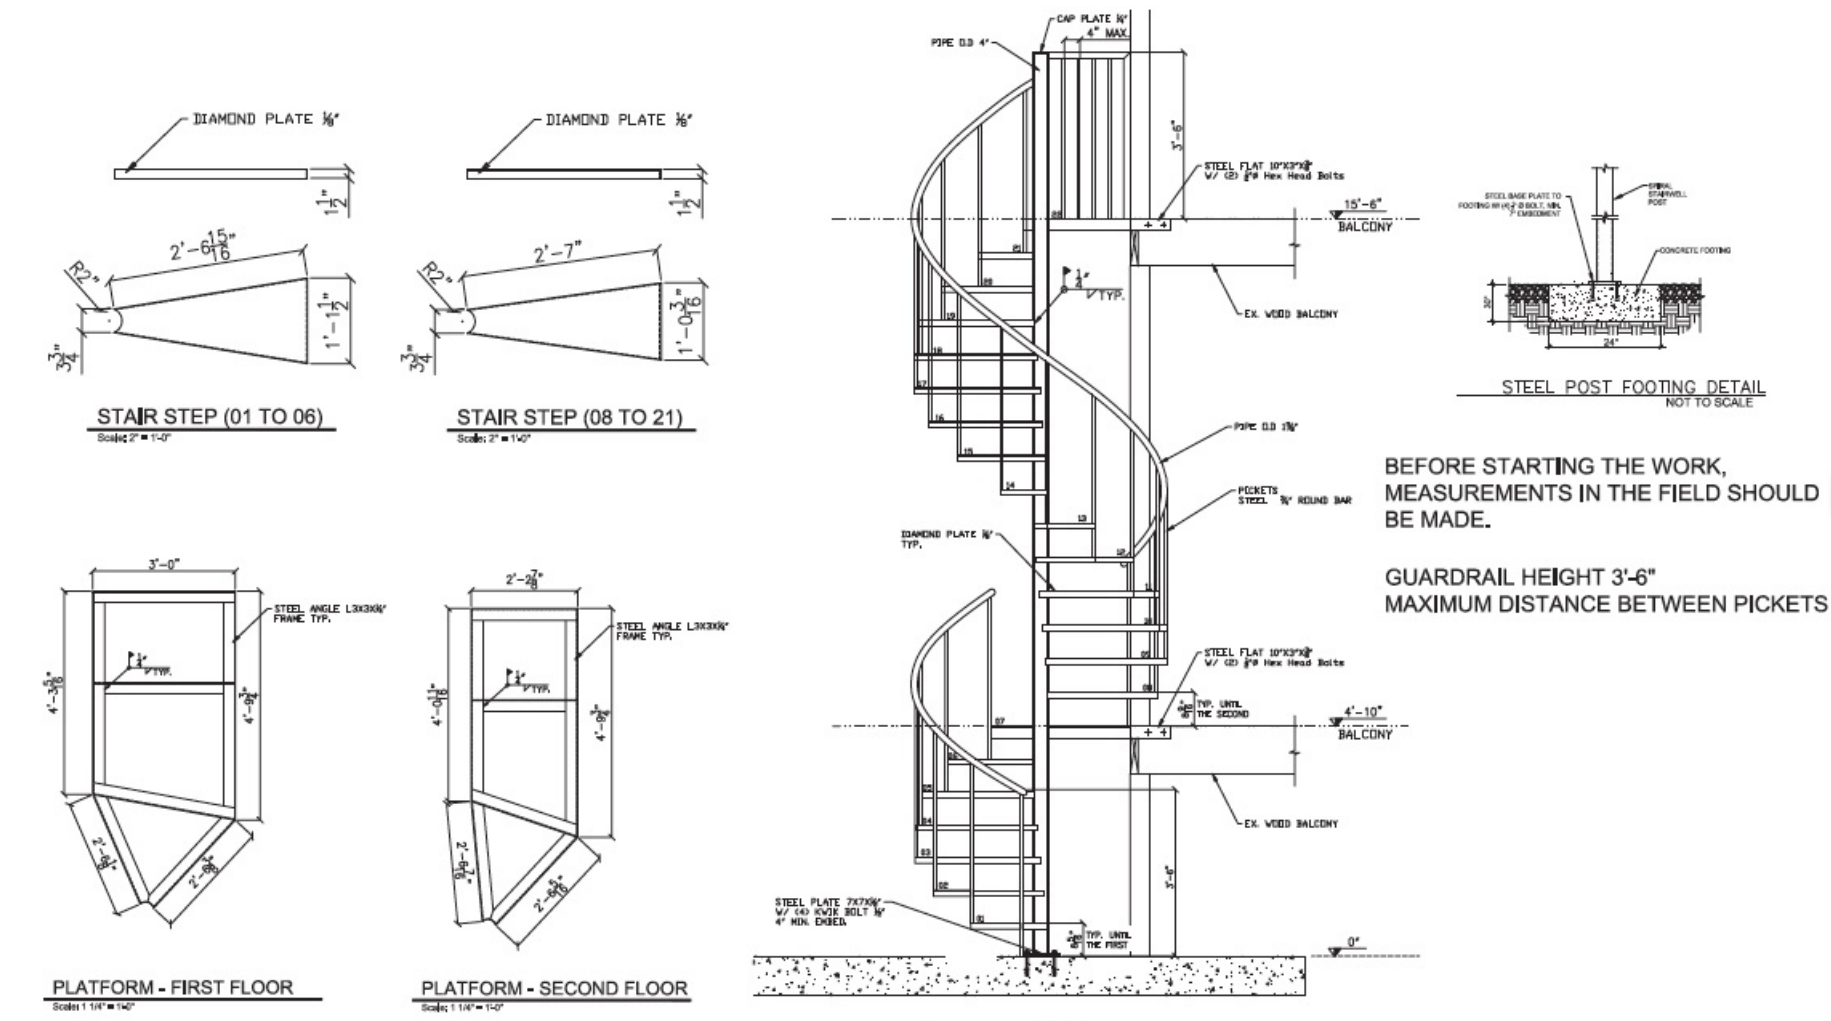
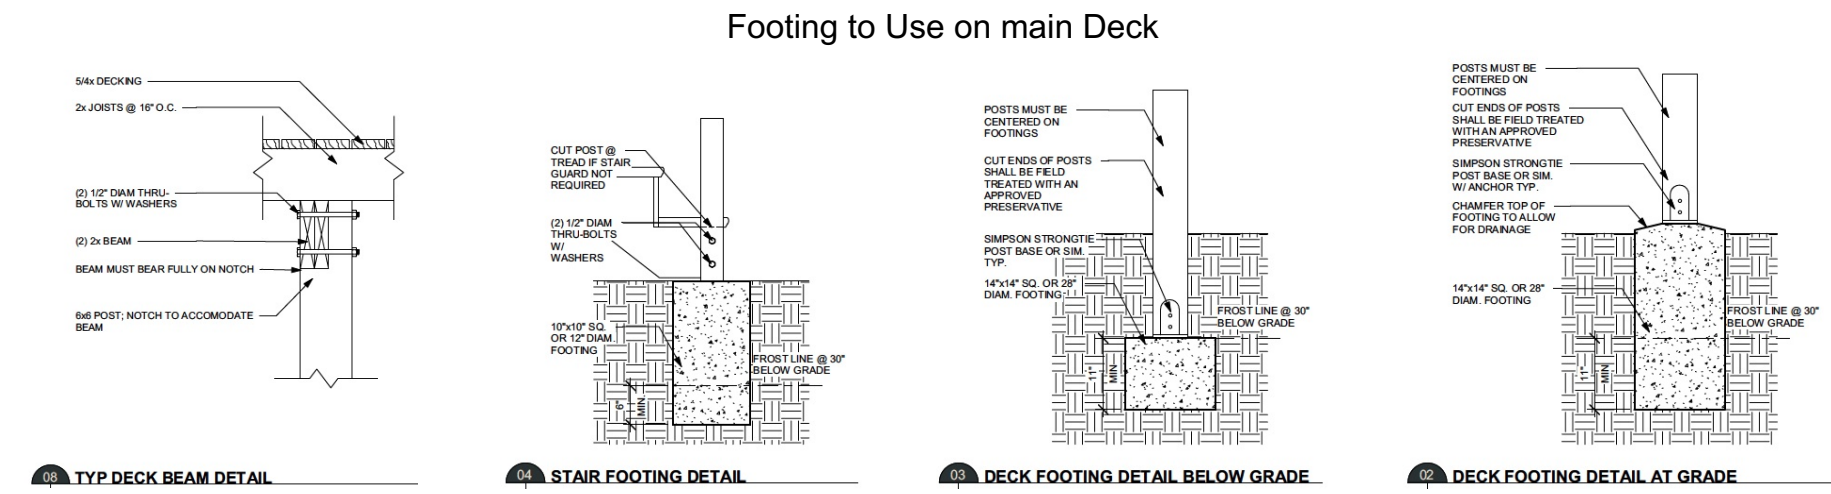
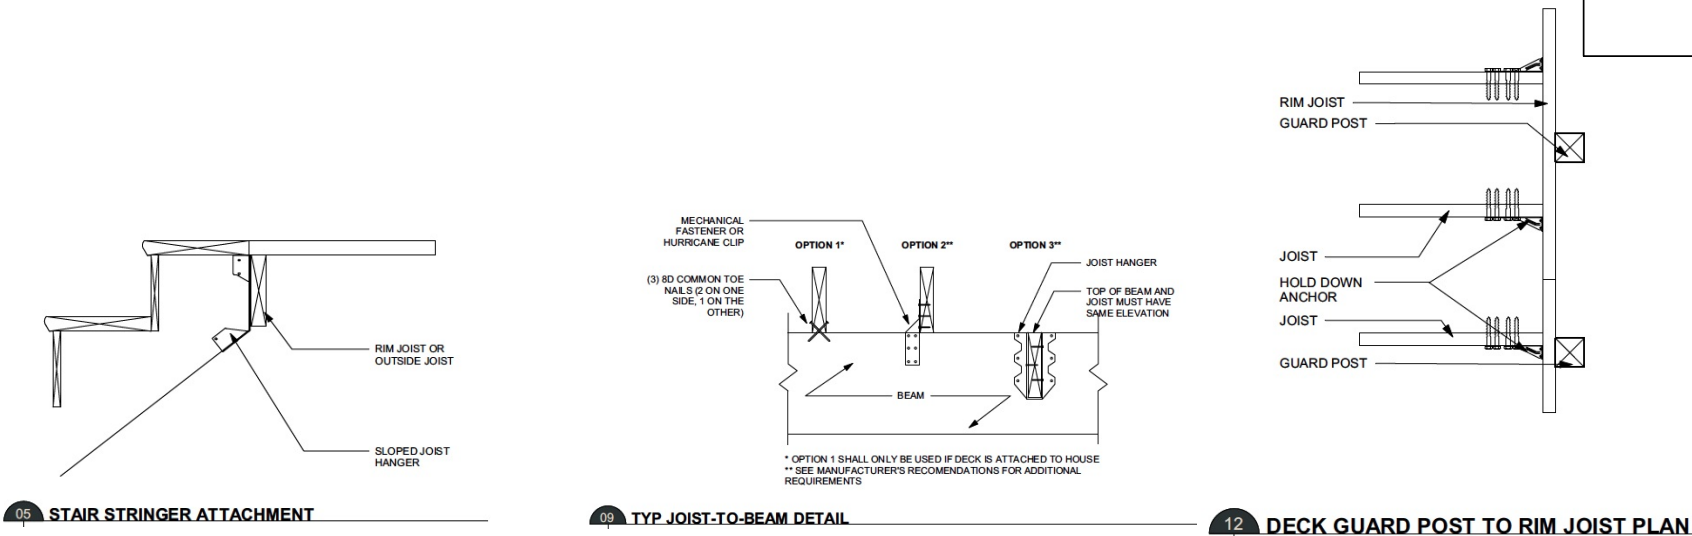


Square, Suffix, Lot
0773 0199
Tax Record
Premises Address
1151 ABBEY PL NE WASHINGTON DC 20002
Owner Name
Justin Ryan Gómez y Jesse Martinez
Owner Address
1151 ABBEY PL NE WASHINGTON DC 20002



Scope of the Work:
NEW DECK IN THE REAR
WITH NEW STEEL SPIRAL STEPS

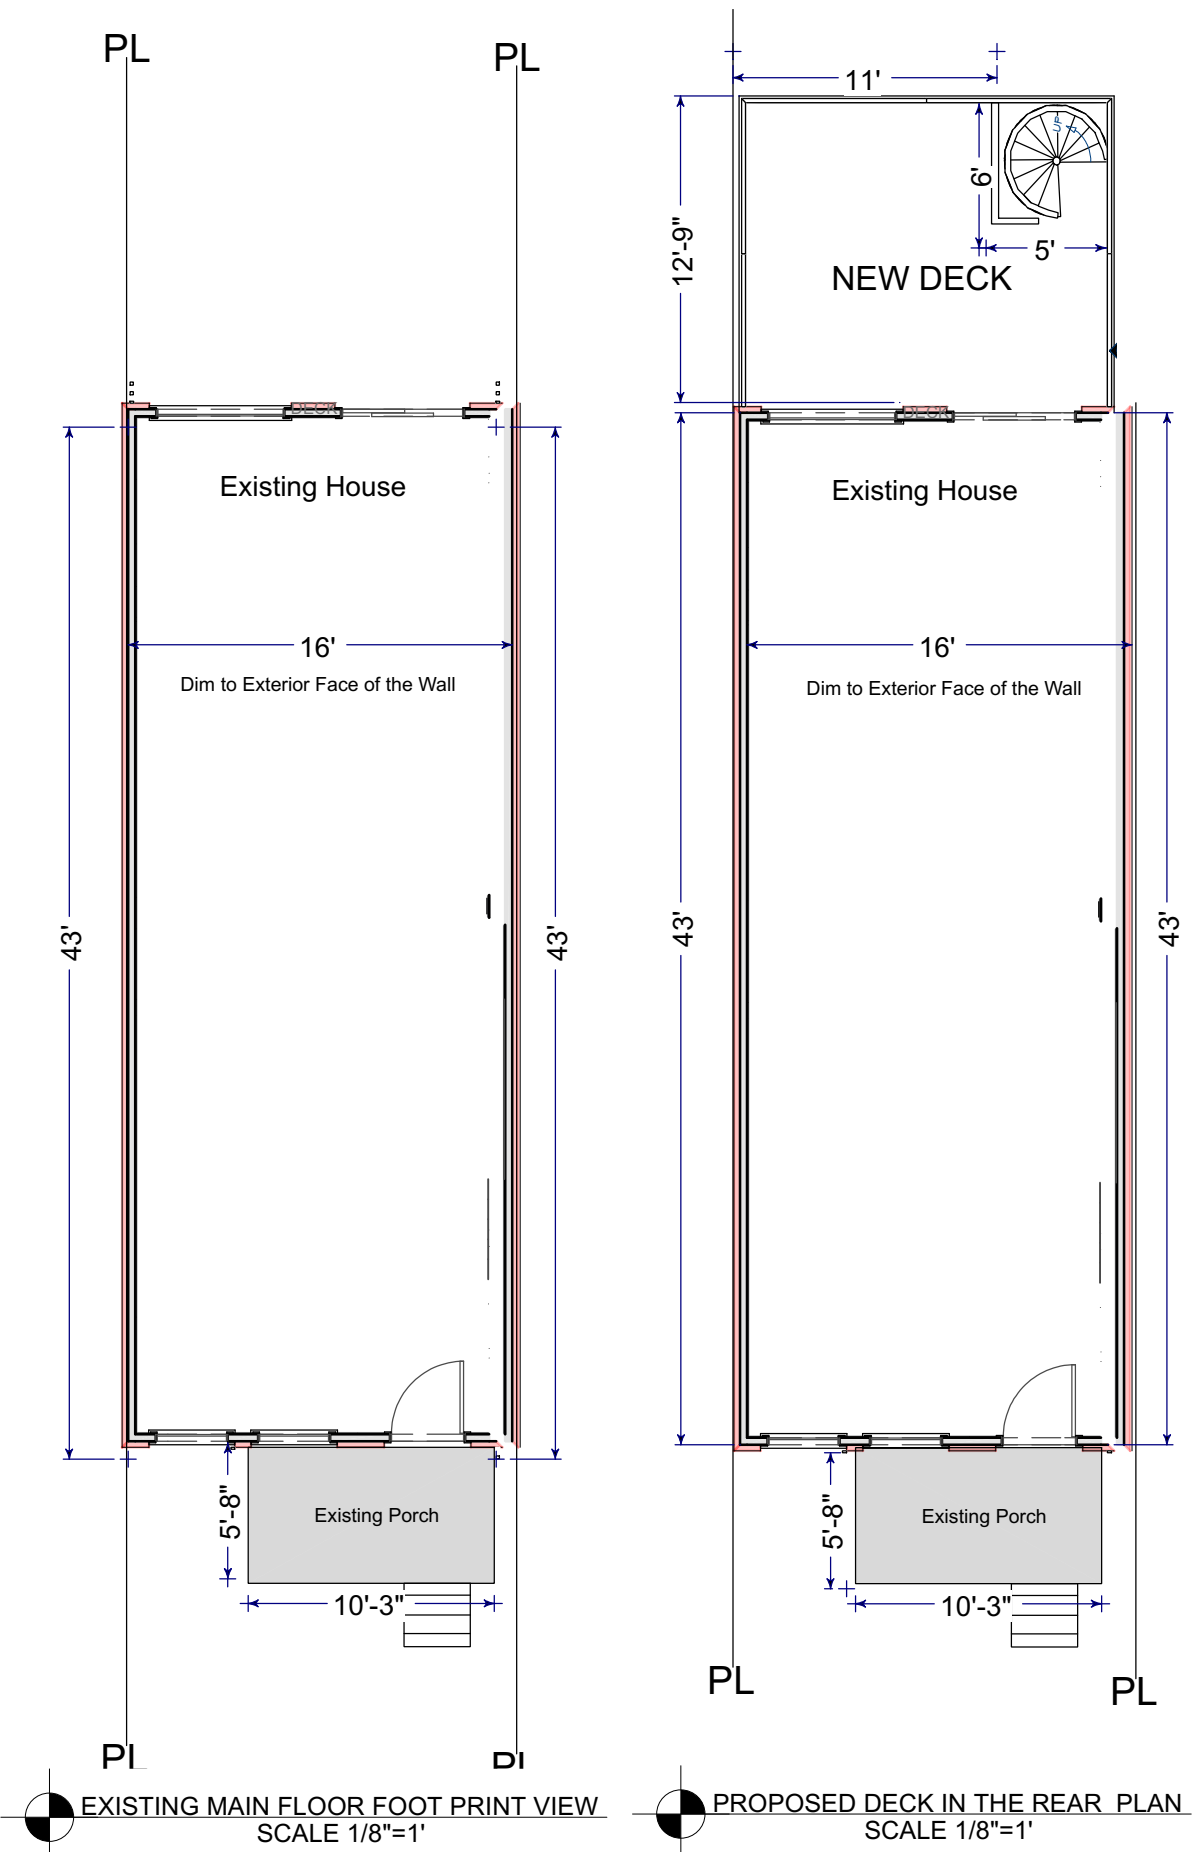

SECTION
MD02 Scale: 1/4" = 1'-0"

1151 ABBEY PL NE
WASHINGTON DC 20002

Structural Details

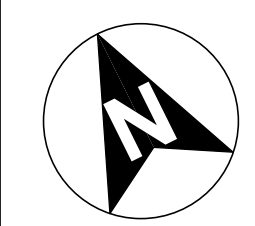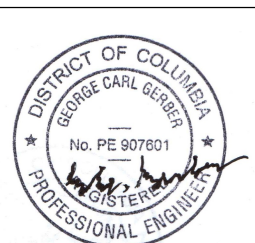

DATE: _____

Permit # _____

SHEET: _____

DK-001
Board of Zoning Adjustment
District of Columbia
CASE NO. Z1295
FEBRUARY 14, 2018