
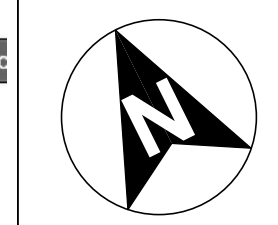
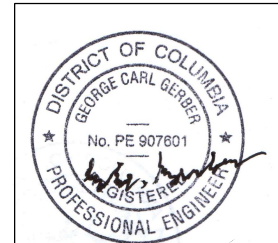
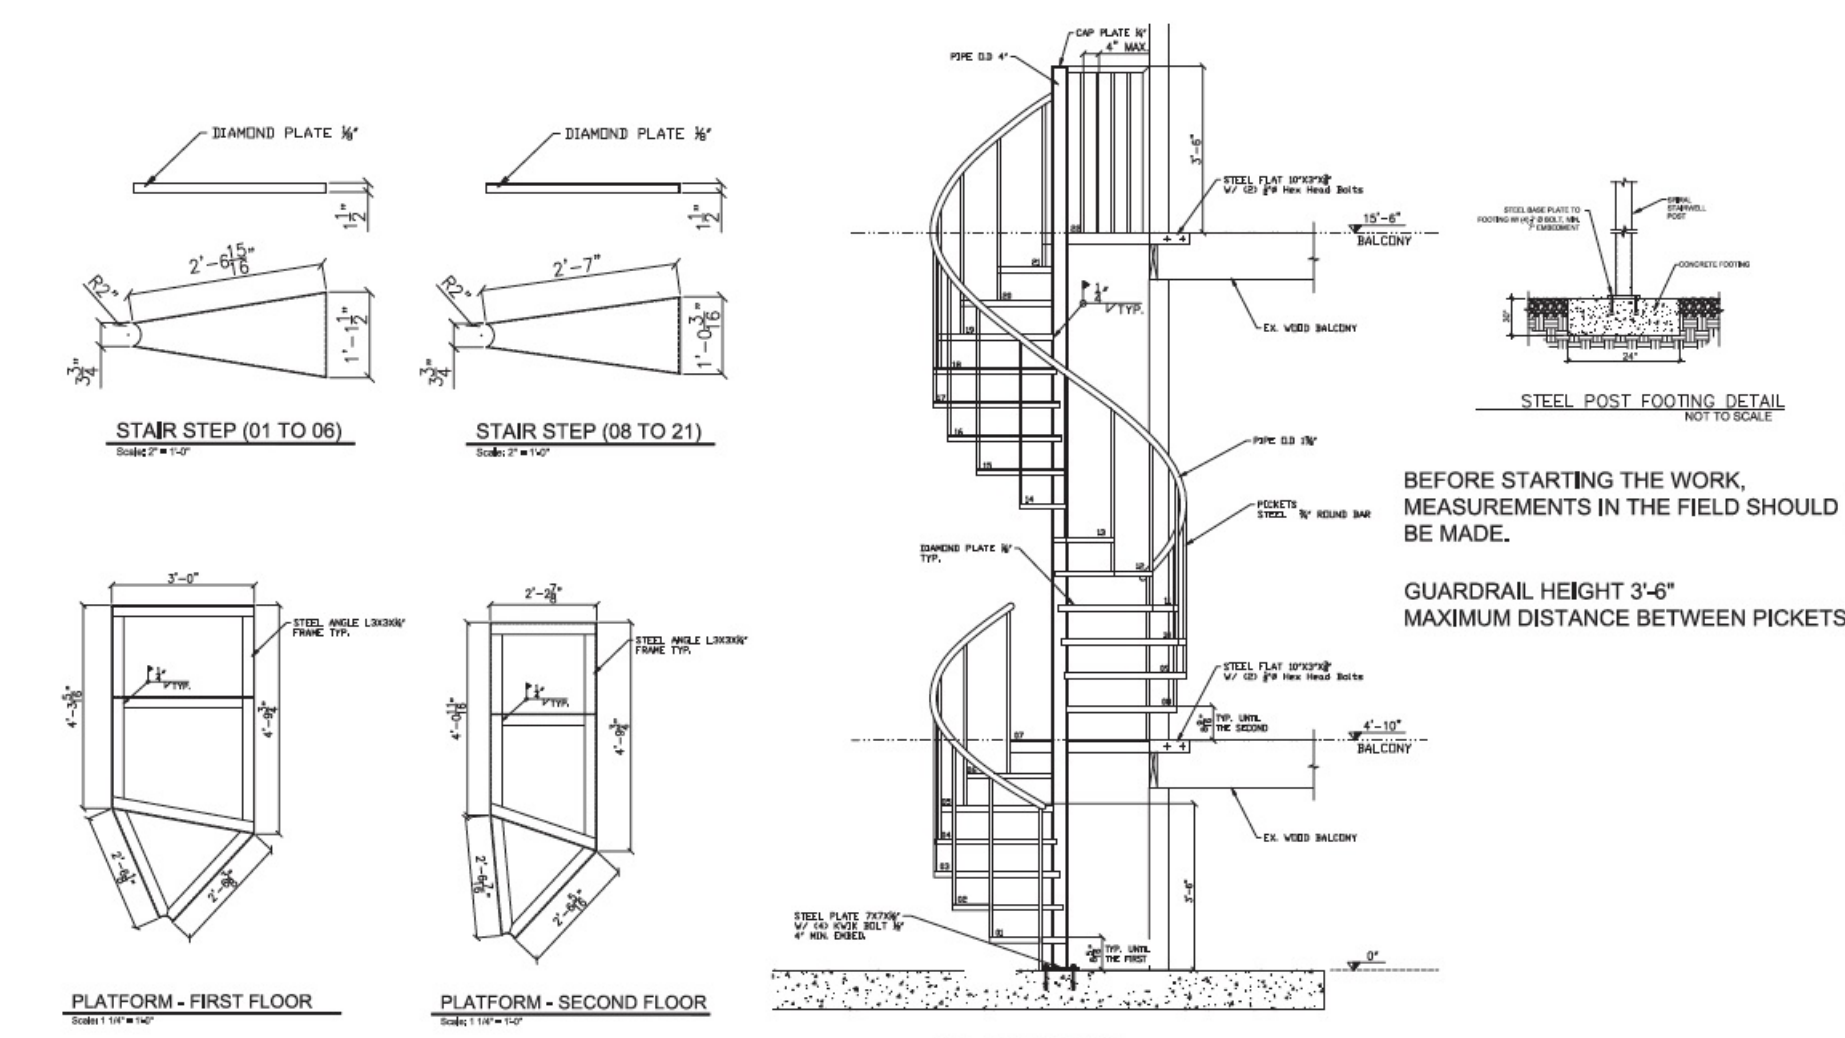
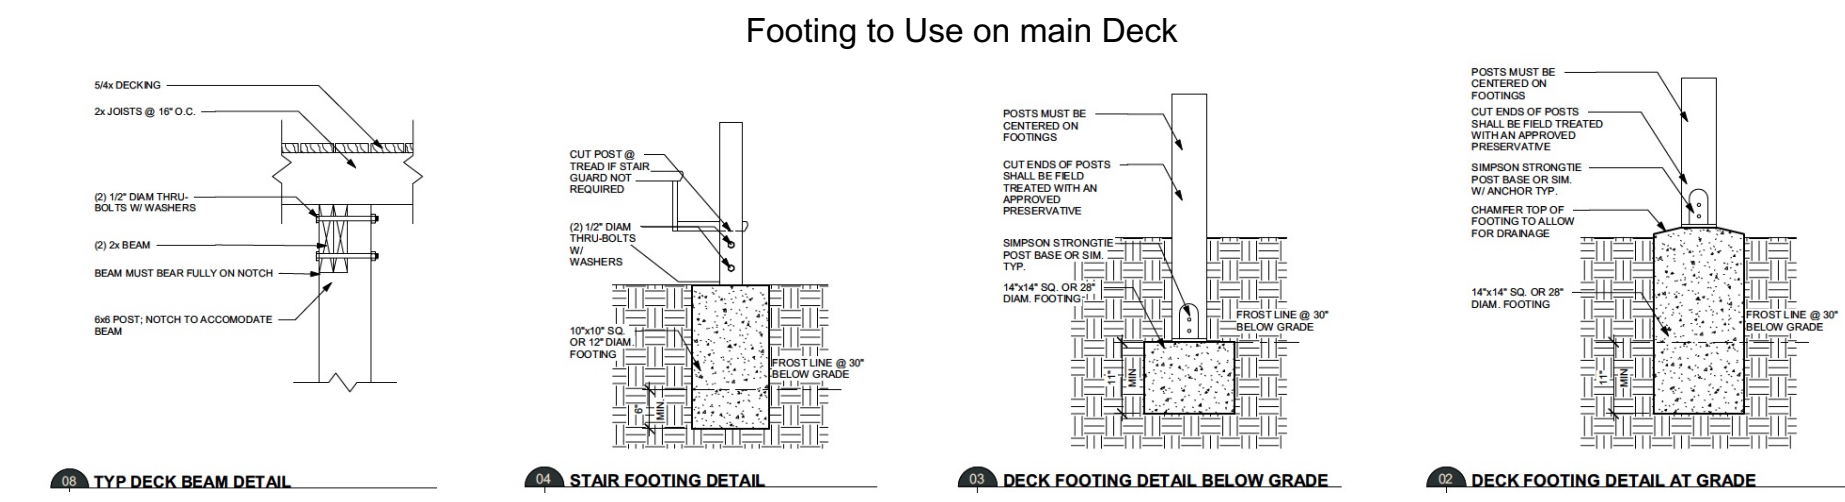
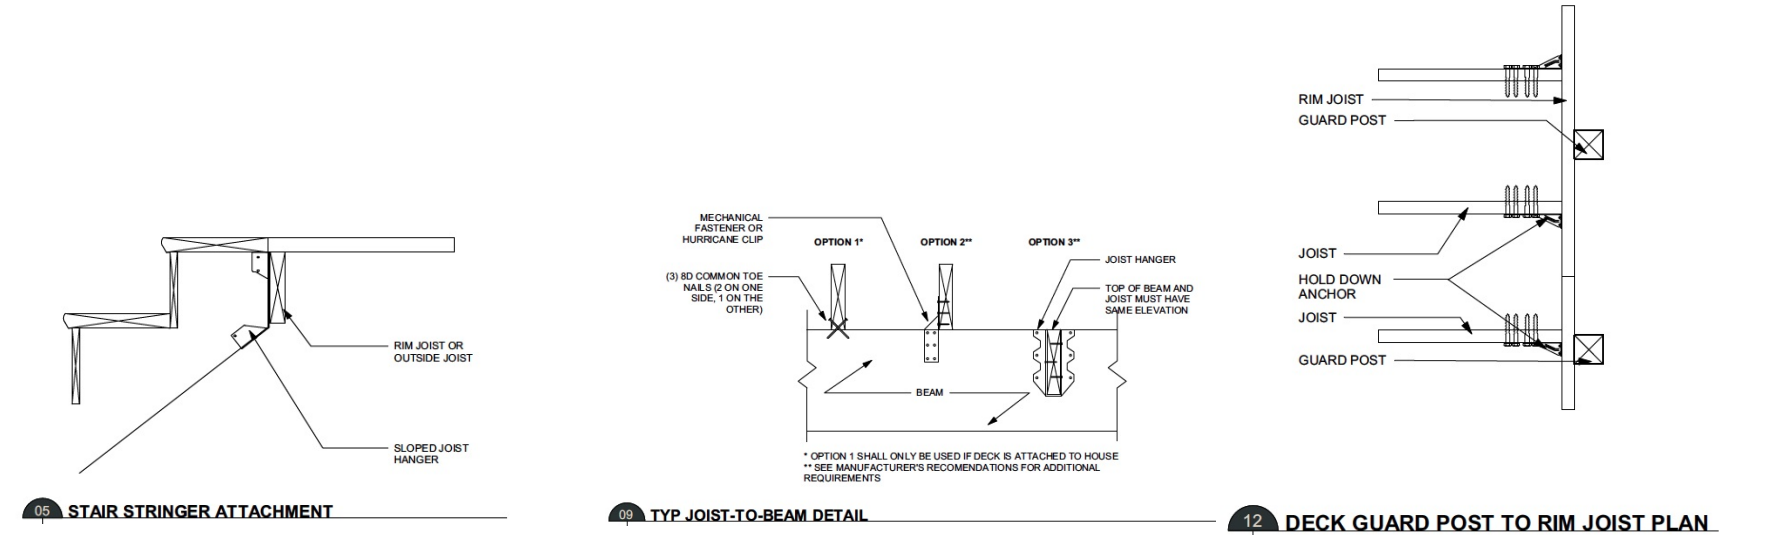


Square, Suffix, Lot
0773 0199
Tax Record
Premises Address
1151 ABBEY PL NE WASHINGTON DC 20002
Owner Name
Justin Ryan Gómez y Jesse Martinez
Owner Address
1151 ABBEY PL NE WASHINGTON DC 20002

Scope of the Work:
NEW DECK IN THE REAR
WITH NEW STEEL SPIRAL STEPS

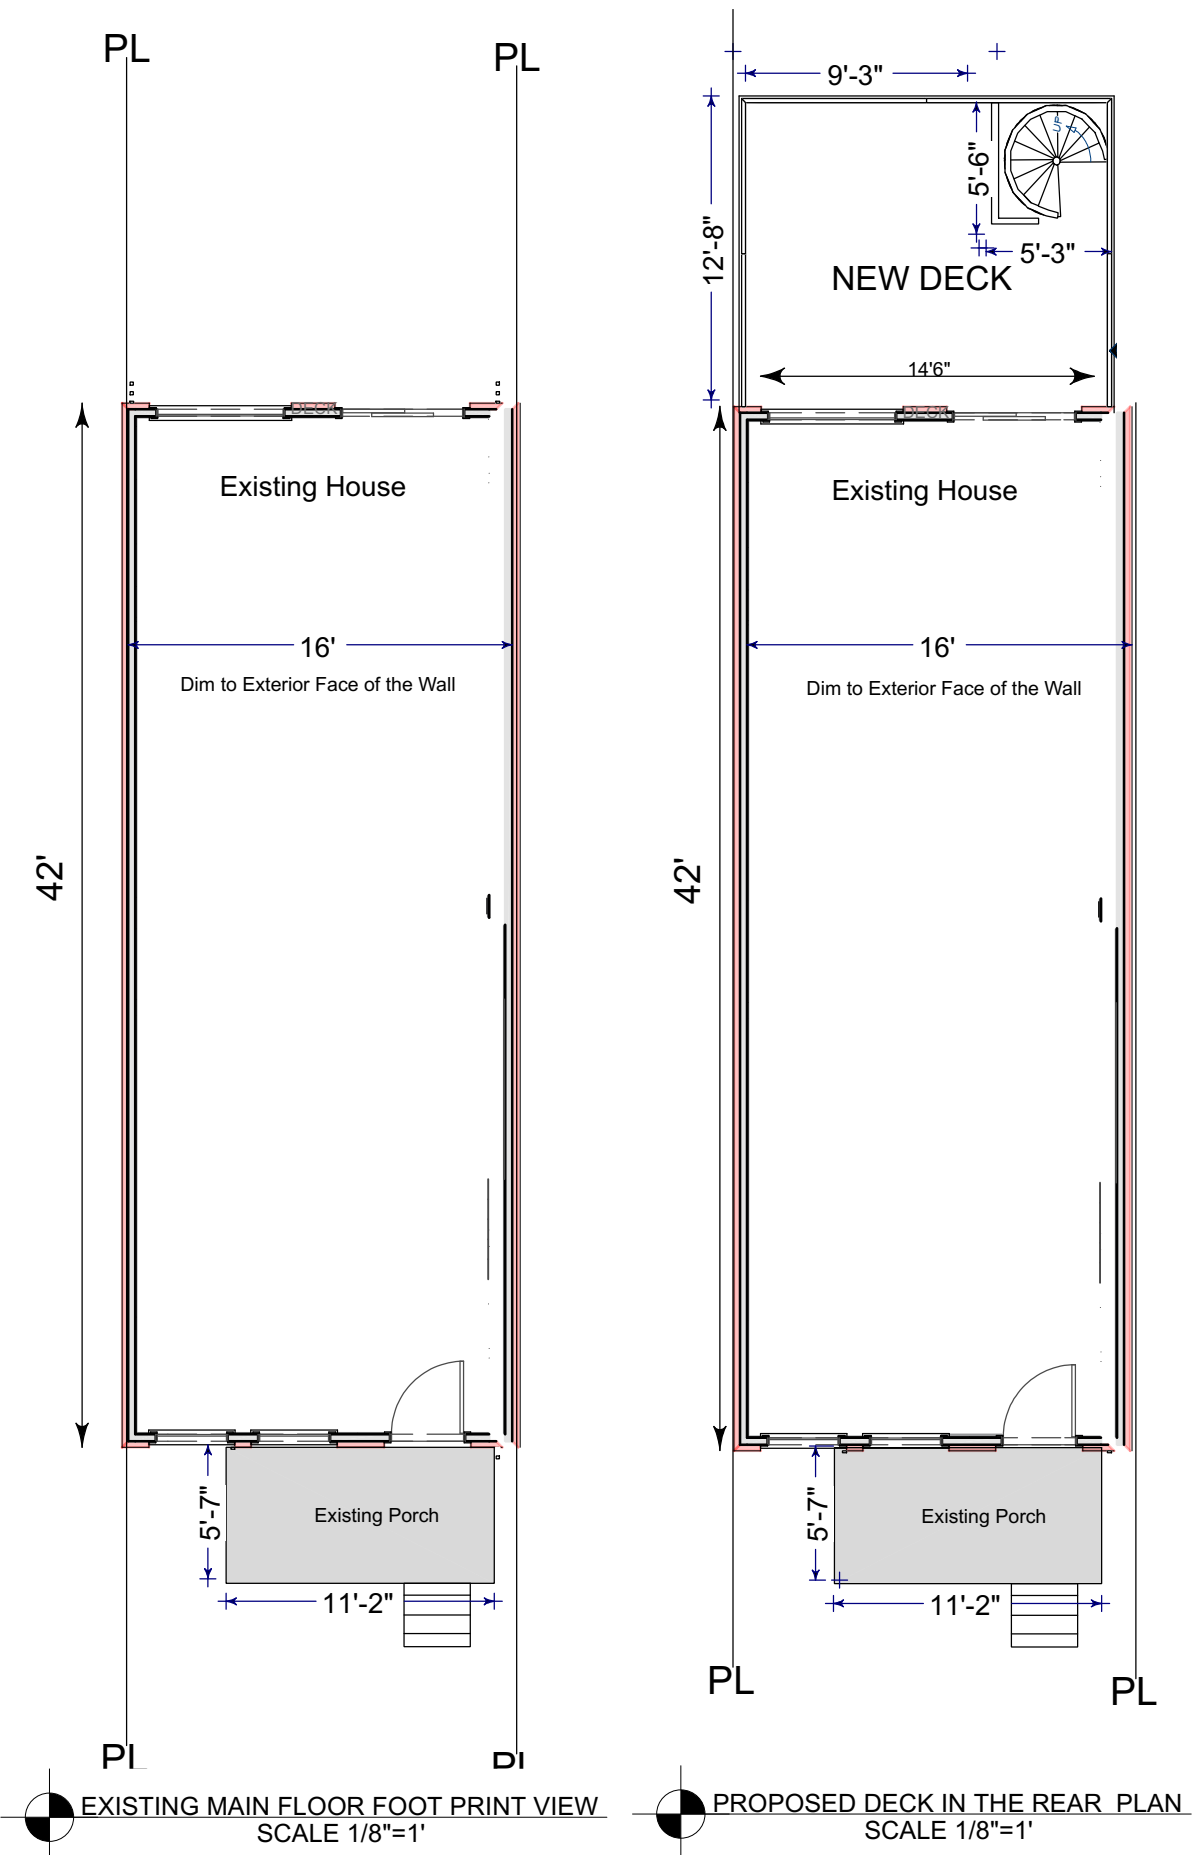

DATE: _____

Permit # _____

SHEET: _____

1151 ABBEY PL NE
WASHINGTON DC 20002

Structural Details

DK-001
Board of Zoning Adjustment
District of Columbia
CASE NO. 21295
EXHIBIT NO. 41A