

DISTRICT OF COLUMBIA GOVERNMENT
OFFICE OF THE SURVEYOR

Washington, D.C., August 29, 2025

Plat for Building Permit of :

SQUARE 1296 LOT 384

Scale: 1 inch = 30 feet

Recorded in Book 109 Page 126

Receipt No. 25-05487

Drawn by: A.S.

Furnished to: MARTIN SULLIVAN

"I hereby certify that the dimensions and configuration of the lot(s) hereon depicted are consistent with the records of the Office of the Surveyor unless otherwise noted, but may not reflect actual field measurements. The dimensions and configuration of A&T lots are provided by the Office of Tax and Revenue and may not necessarily agree with the deed description(s)."

Anup Shrestha

For Surveyor, D.C.




0 10 30 60 100
SCALE: 1:30

SR-25-05487(2025)

SHEET 1 OF 2

SQUARE 1296

WHITEHAVEN
PARKWAY, N.W.

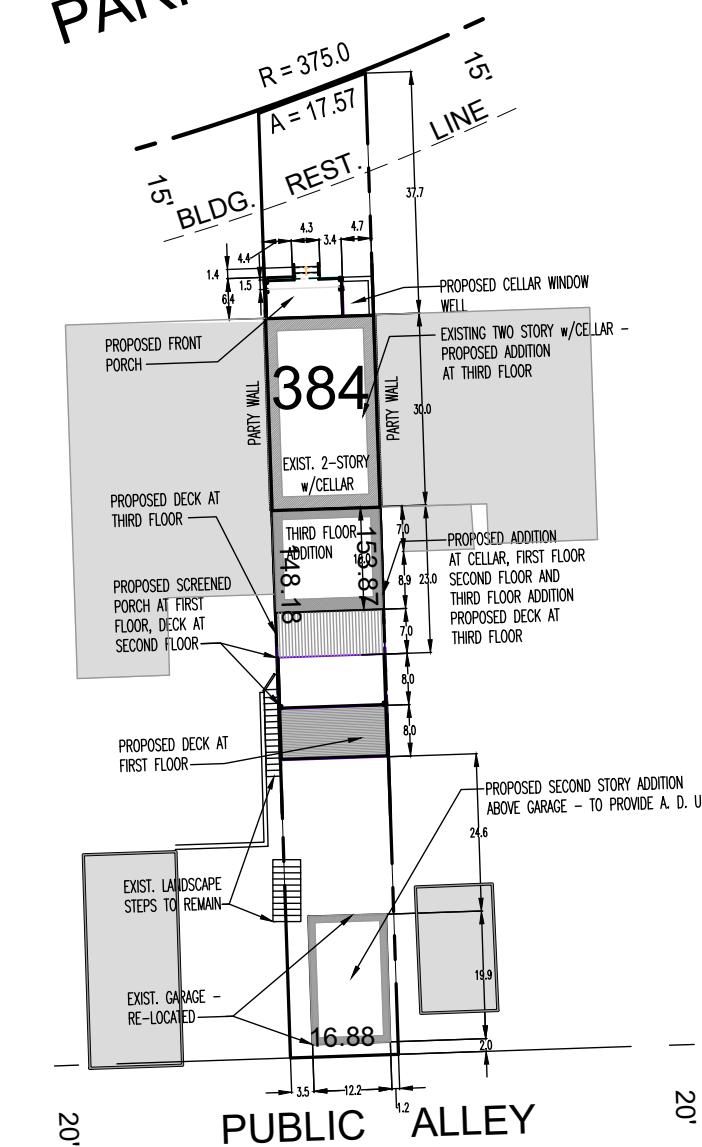

SR-25-05487(2025)

Board of Zoning Adjustment
District of Columbia
CASE NO. 21326
EXHIBIT NO. 29B
SHEET 2 OF 2