


Z YAVNAI DESIGN BUILD LLC
N CAROLINA AVE SE
HINGTON DC 20003
498.0029
Z@BYDESIGNBUILD.COM
W.BYDESIGNBUILD.COM

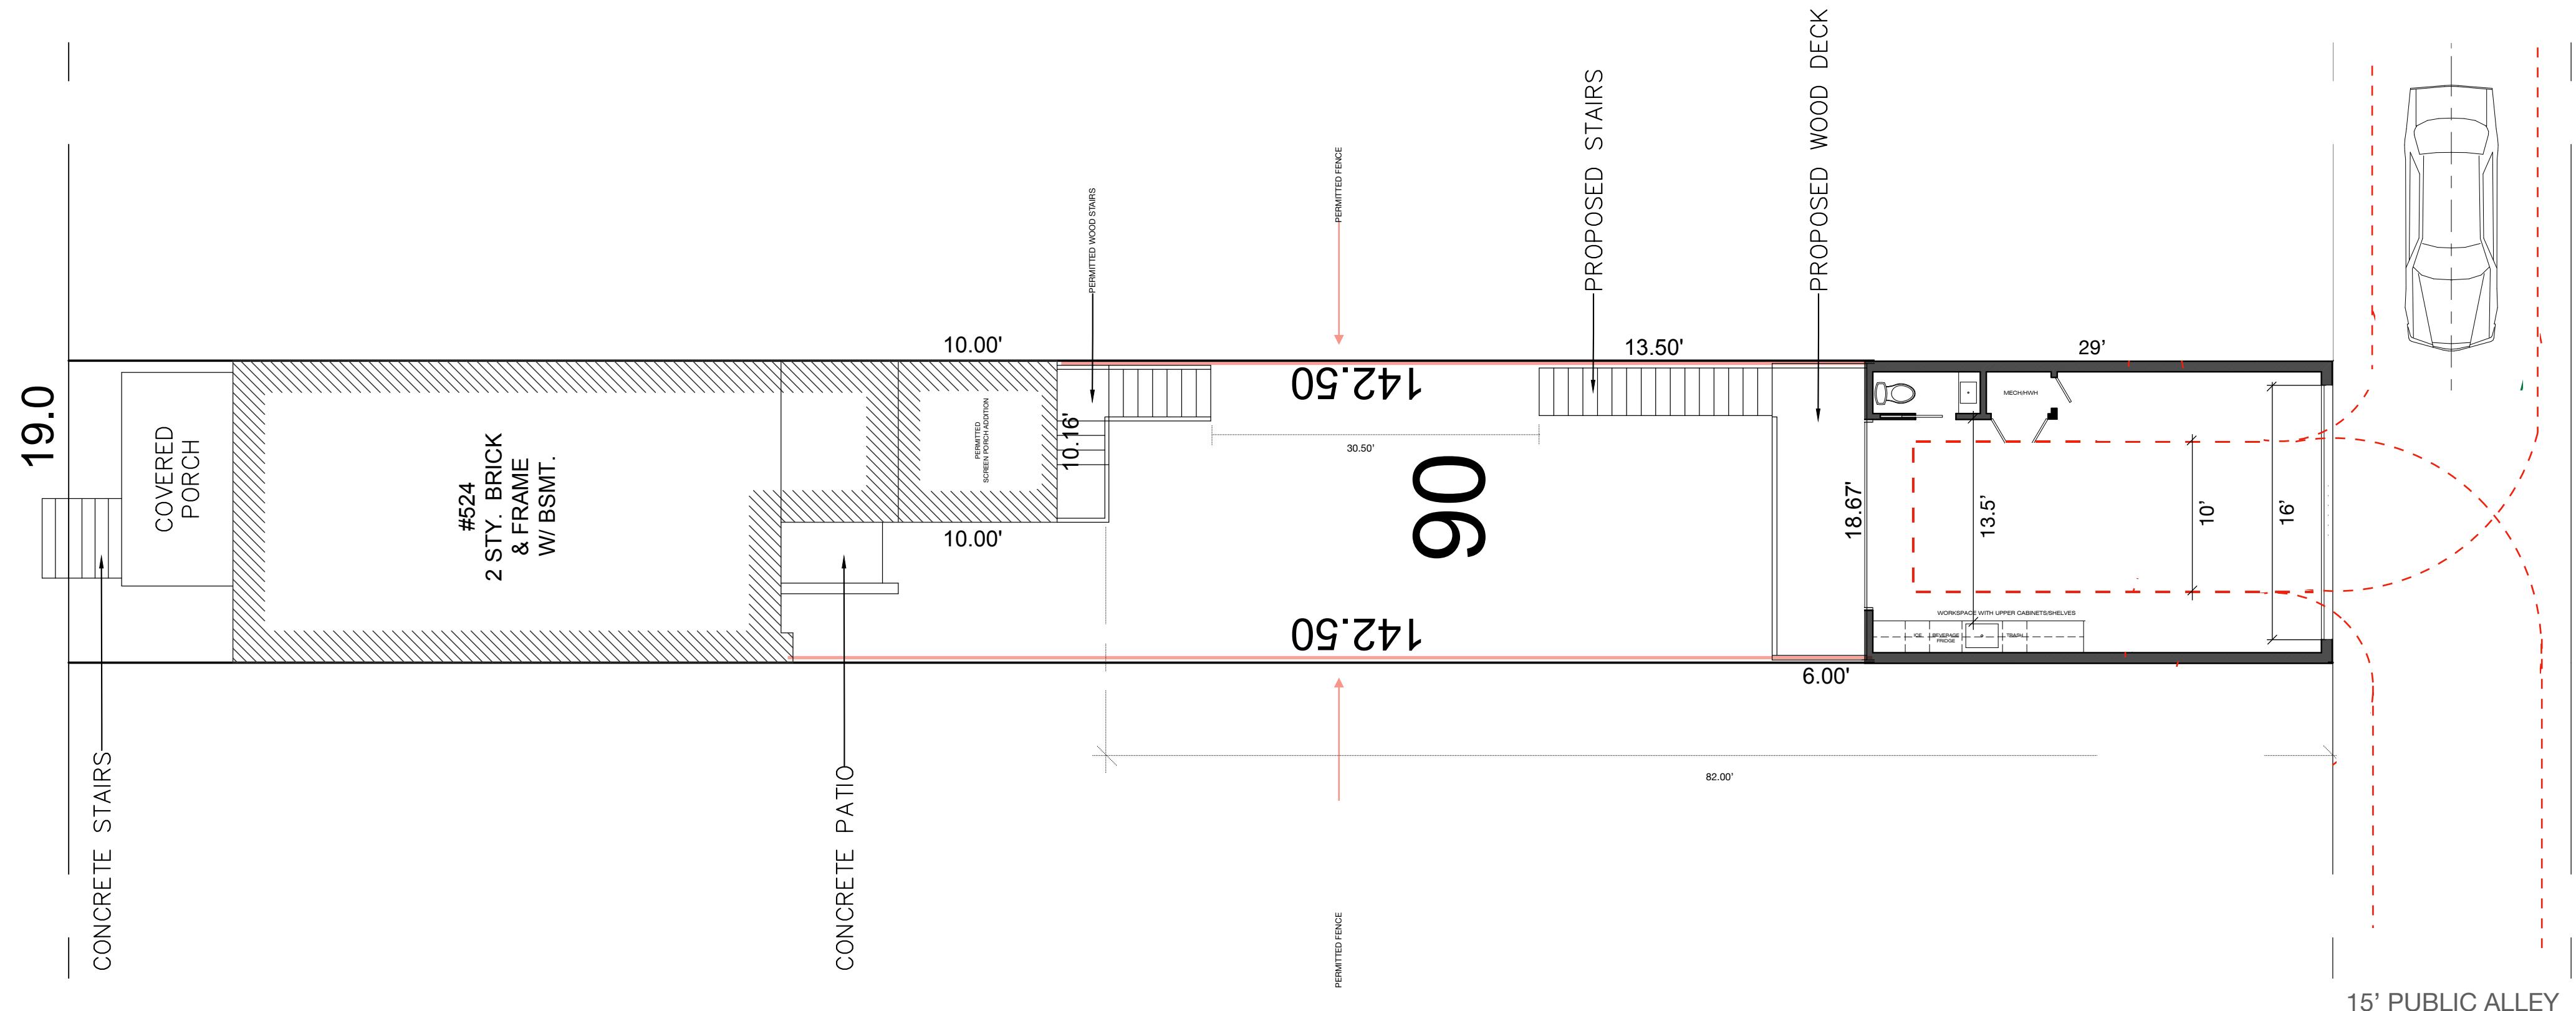

Addition To:
Beith-Wedgwood Residence
524 Taylor Street, NW
Washington, 20011

Turning Diagram

E: AS NOTED

Board of Zoning Adjustment
District of Columbia
CASE NO. 21359
EXHIBIT NO. 21B