

DISTRICT OF COLUMBIA GOVERNMENT
Office of the Surveyor

Wall Report for **SQUARE 2010** **LOT 32**

Scale: 1 inch = **20** feet Recorded in Book **95** Page **30**

S.O. SEAL

S.O. Receipt No. **WC-03391**

Received by **Yanna D. Habal** For Surveyor, D.C.


Date: **5/8/2028**

REGISTERED LAND SURVEYOR'S CERTIFICATION

I certify that the wall locations shown hereon have been determined by me or under my direction, in accordance with Chapter 28 of Title 10 DCMR, and that I have not engaged in the construction layout on this site.

RLS SEAL


John W. H.
 Signature
 05-02-24
 Date

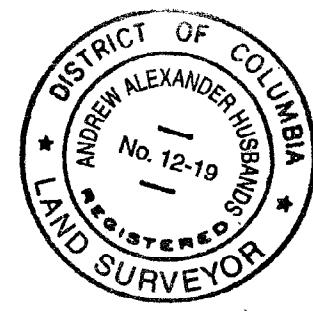

WALL TEST REPORT

NOTE: INFORMATION IN GREEN ADDED ON 4-29-24 BY AAH

John W. H.

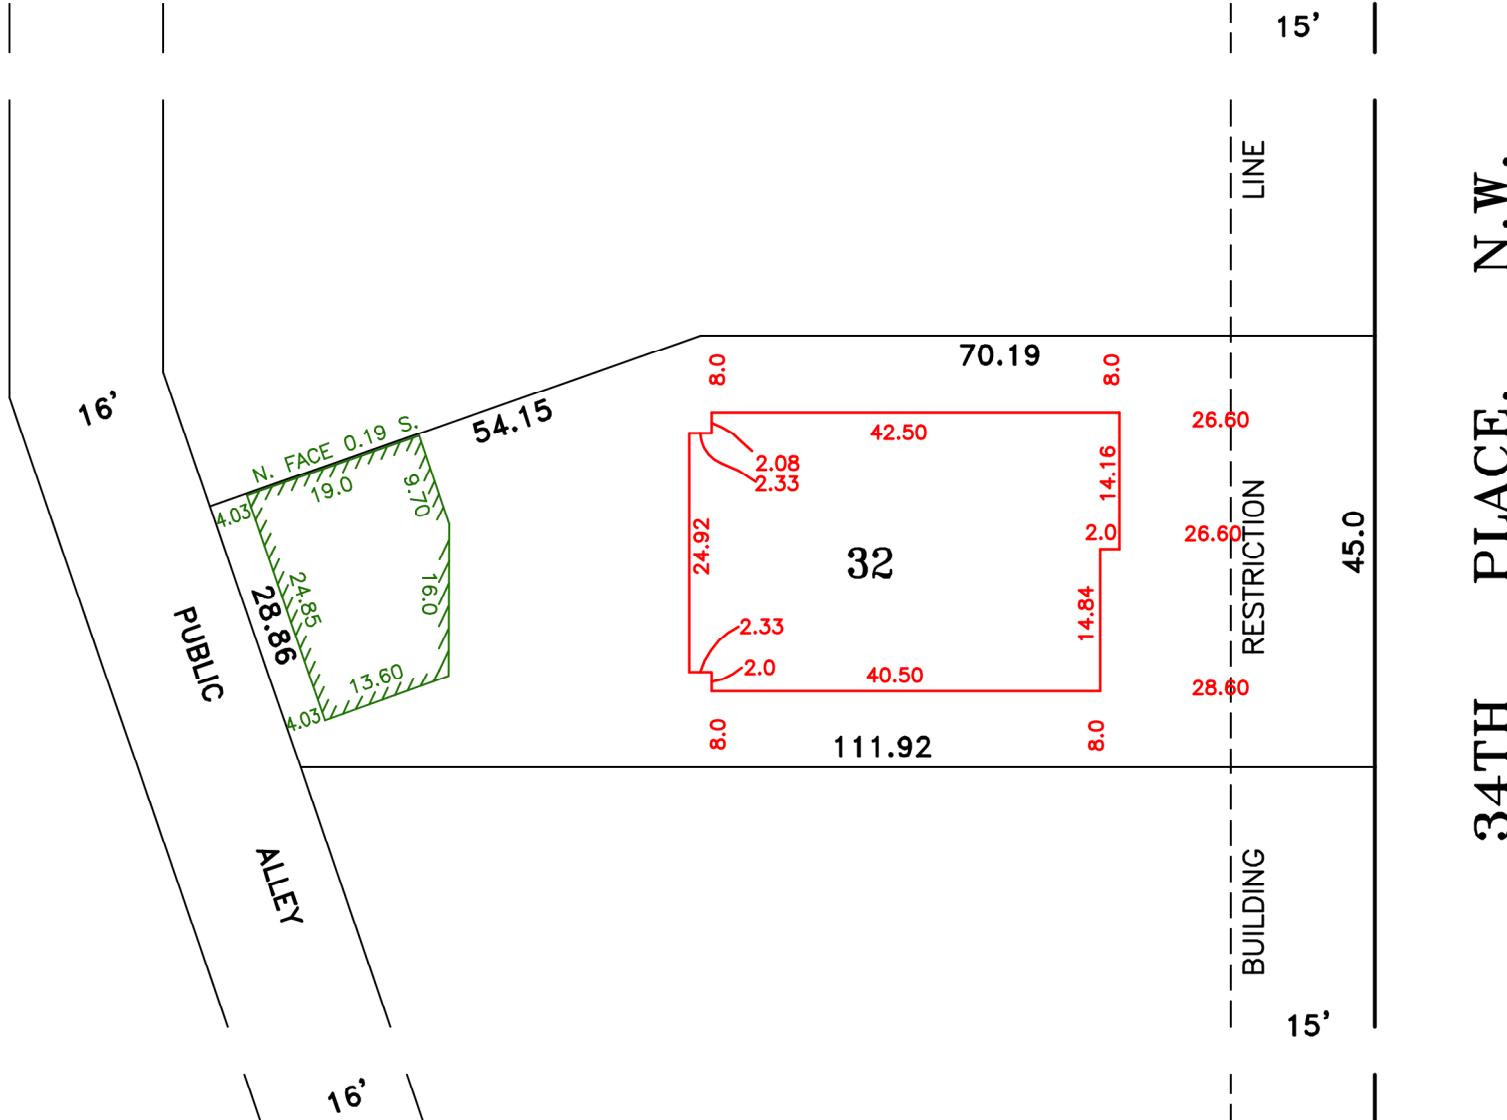

C. Andino for K.B

Eni An

DC DEPARTMENT OF BUILDINGS
 OFFICE OF ZONING ADMINISTRATION
 COMPLIES WITH THE REQUIREMENTS
 OF 11 DCMR - ZONING REGULATIONS
 OF THE DISTRICT OF COLUMBIA

DOB GOVERNMENT OF THE DISTRICT OF COLUMBIA
 DC MURIEL BOWSER, MAYOR

WOOD PANEL LOCATED
CONCRETE WALLS LOCATED

Board of Zoning Adjustment
 District of Columbia
 CASE NO. 21399
 EXHIBIT NO. 21

mg