


SPECIAL NOTES:

1. PROPOSED SIGNS SHALL BE MOUNTED ON THE EXISTING MAST ARM.

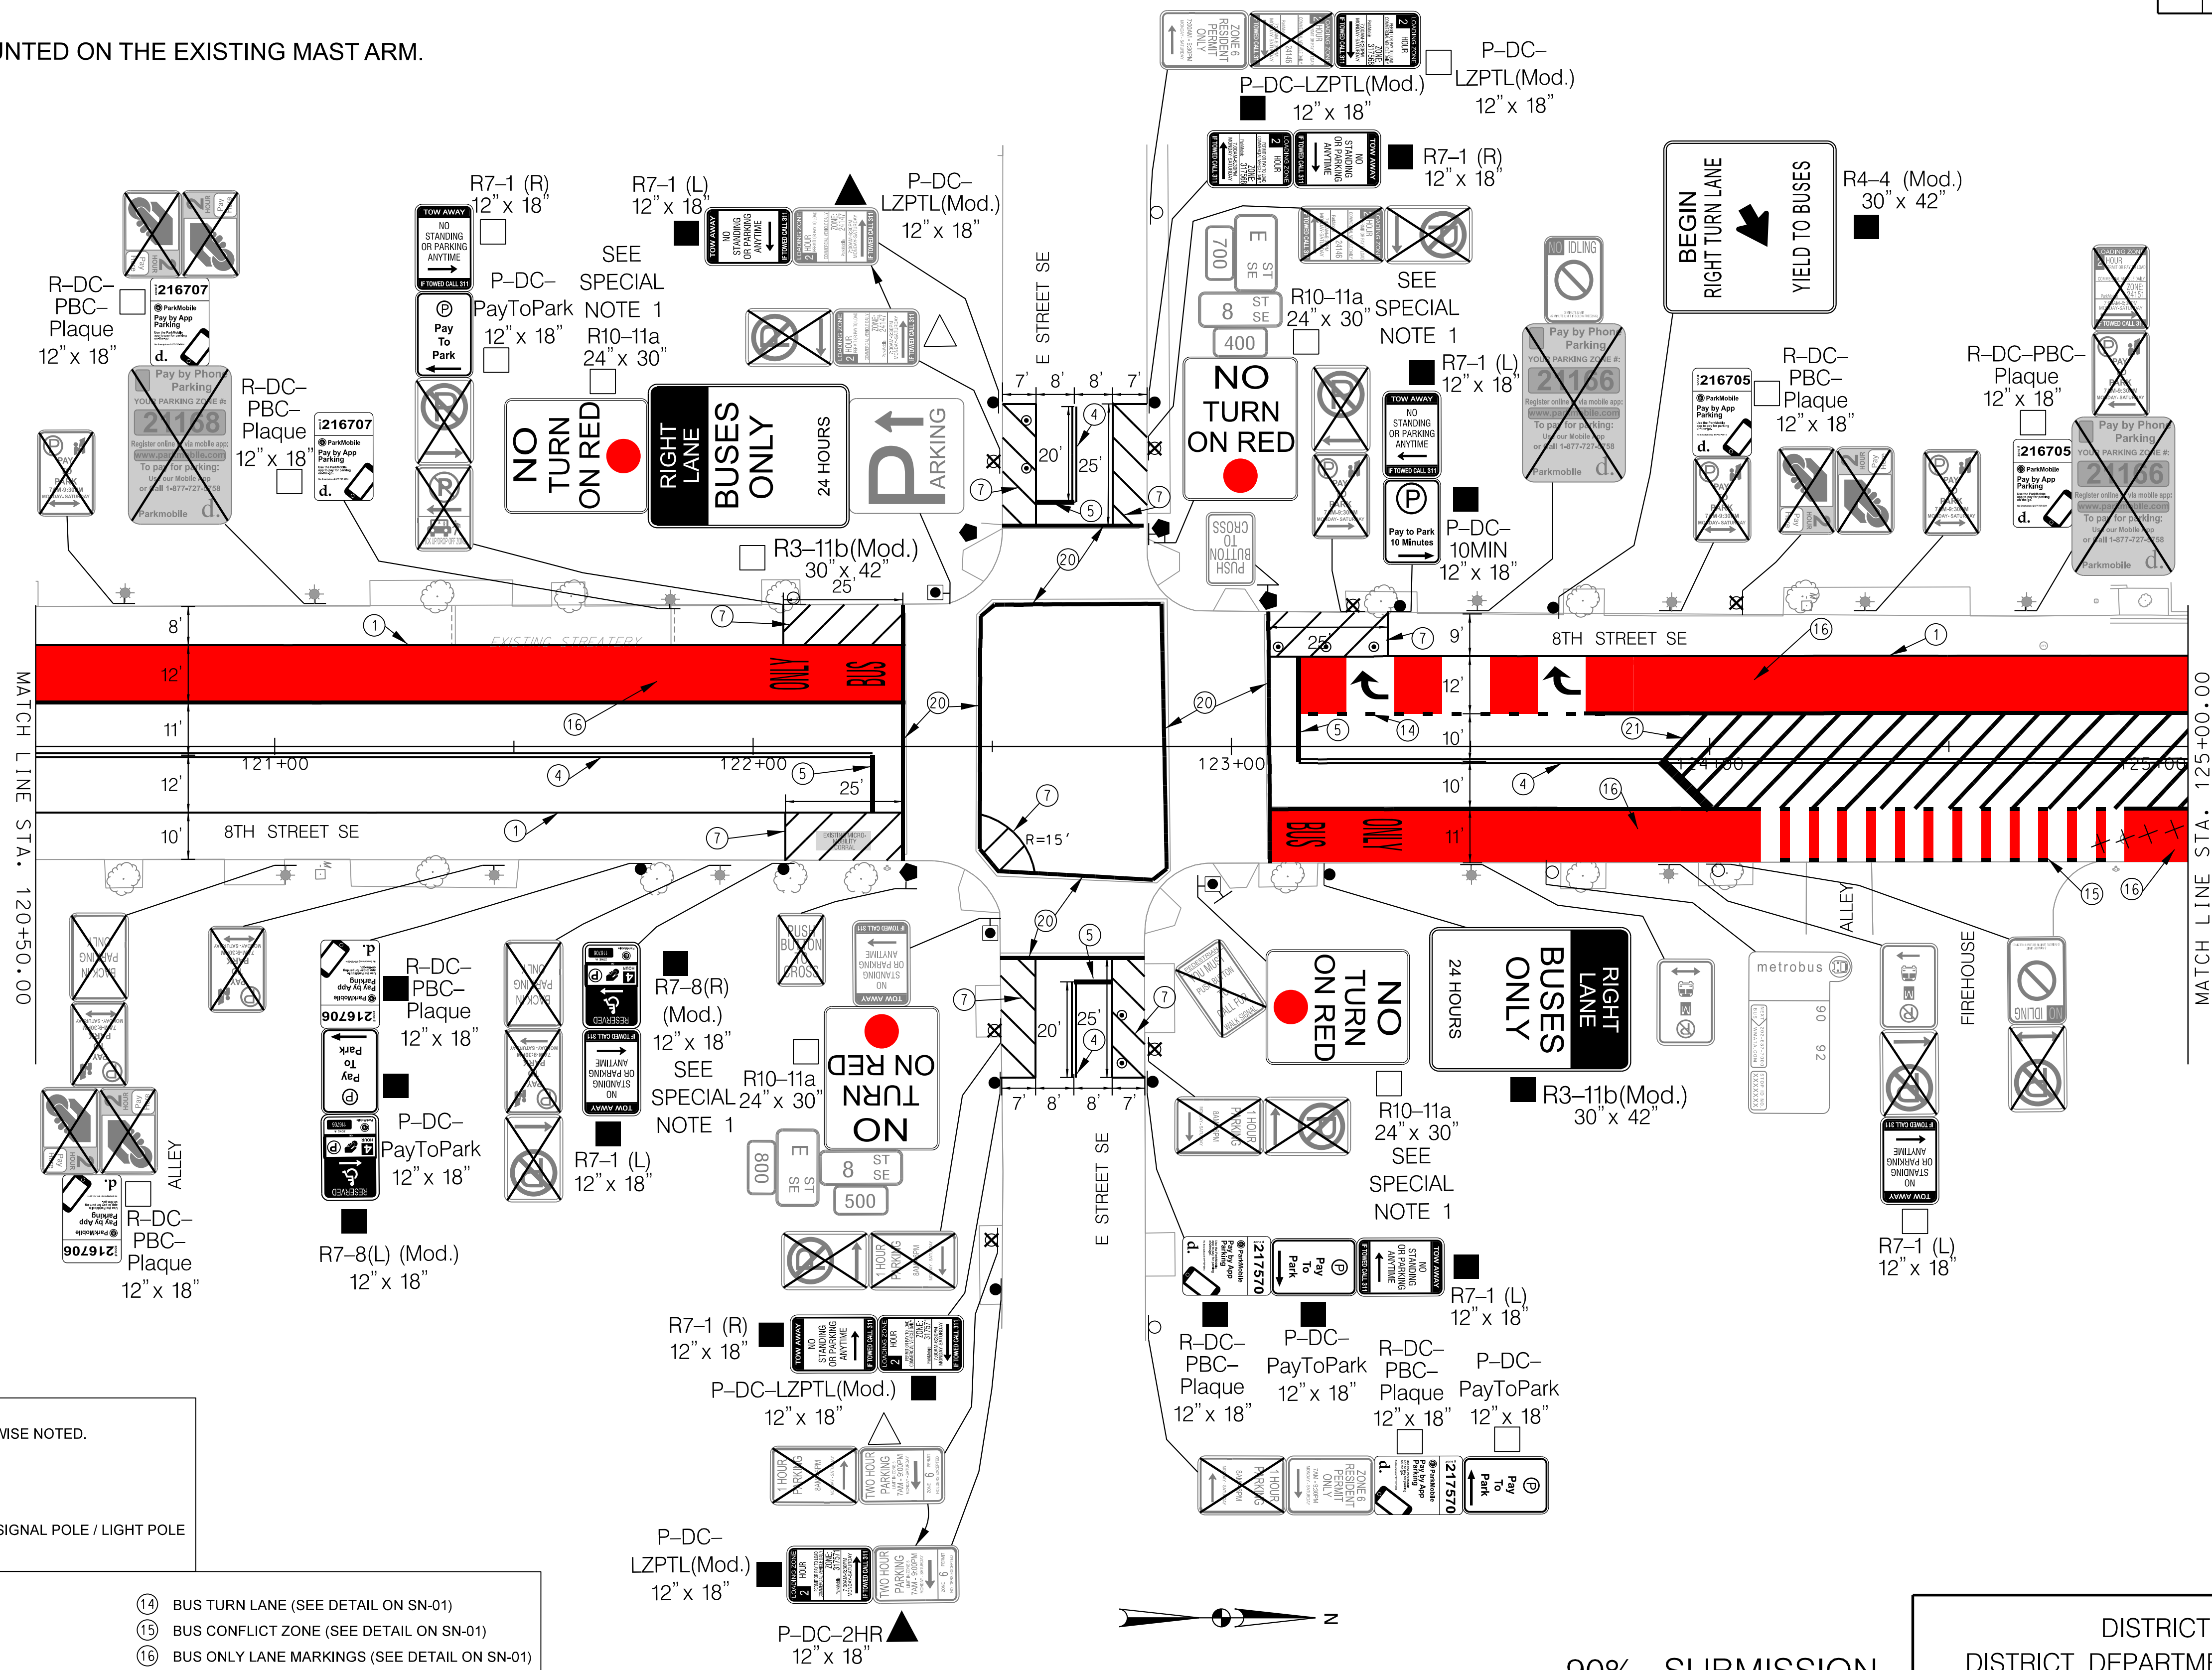


SIGN LEGEND
ALL EXISTING SIGNS SHALL REMAIN IN PLACE UNLESS OTHERWISE NOTED.

- EXISTING SIGN TO BE REMOVED
- EXISTING SIGN TO BE RELOCATED
- RELOCATED EXISTING SIGN
- NEW SIGN TO BE INSTALLED ON EXISTING POST OR EX. SIGNAL POLE / LIGHT POLE
- NEW SIGN TO BE INSTALLED ON NEW POST

PAVEMENT MARKING LEGEND

<ul style="list-style-type: none"> ① 4" SOLID WHITE LANE LINE ② 4" DOTTED WHITE LANE LINE (2' STRIPE, 4' SKIP) ③ 4" DASHED WHITE LANE LINE (10' STRIPE, 30' SKIP) ④ 4" DOUBLE SOLID YELLOW CENTER LINE (4" APART) ⑤ 12" WHITE STOP BAR ⑥ YELLOW BUFFER SPACE WITH DIAGONAL HATCHING (SEE DETAIL ON SN-01) ⑦ WHITE BUFFER SPACE WITH DIAGONAL HATCHING (SEE DETAIL ON SN-01) ⑧ CROSSWALK (SEE DETAIL ON SN-01) ⑨ WHITE PAVEMENT MARKING ARROW AND TEXT ⑩ ONE WAY BICYCLE CROSSING (SEE DETAIL ON SN-01) ⑪ WHITE BICYCLE LANE SYMBOL (SEE DETAIL ON SN-01) ⑫ SHARROW (SEE DETAIL ON SN-01) ⑬ 4" DASHED DOUBLE YELLOW LANE LINE (2' STRIPE, 4' SKIP) 	<ul style="list-style-type: none"> ⑭ BUS TURN LANE (SEE DETAIL ON SN-01) ⑮ BUS CONFLICT ZONE (SEE DETAIL ON SN-01) ⑯ BUS ONLY LANE MARKINGS (SEE DETAIL ON SN-01) ⑰ TWO WAY BICYCLE CROSSING (SEE DETAIL ON SN-01) ⑱ TWO STAGE BICYCLE TURN BOX (SEE DETAIL ON SN-01) ⑲ 8" SOLID WHITE LANE LINE ⑳ DECORATIVE CROSSWALK ㉑ FIREHOUSE MARKINGS
---	---

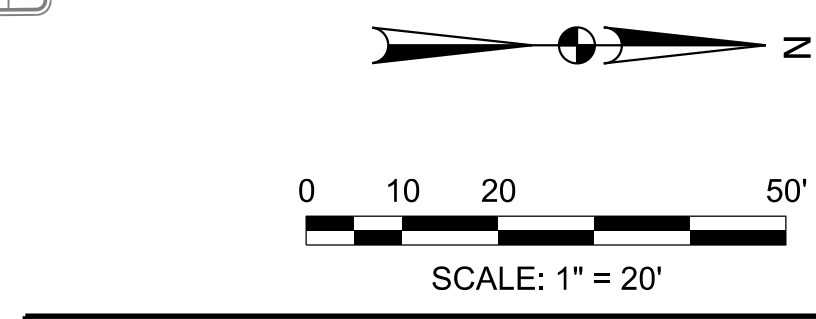

90% SUBMISSION
NOT FOR CONSTRUCTION
JANUARY 2026



NO.	DESCRIPTION	NAME	DATE
REVISIONS			

DISTRICT OF COLUMBIA
DISTRICT DEPARTMENT OF TRANSPORTATION


8TH STREET SE
BUS PRIORITY PROJECT

SIGNING AND PAVEMENT MARKING PLAN

PROJECT ENG. <u> </u> GIF	DESIGNED BY <u> </u> JAN
CHECKED BY <u> </u> GIF	DRAWN BY <u> </u> JAN
PROJECT MGR. <u> </u> GIF	DIVISION CHIEF
DATE <u> </u>	FILE <u> </u>
<small>Board of Zoning Adjustment District of Columbia</small> CASE NO. 21438 EXHIBIT NO. 26C	

SPECIAL NOTES:

1. METRO BUS FLAG TO BE REMOVED BY OTHERS.
2. METRO BUS FLAG TO BE INSTALLED BY OTHERS.

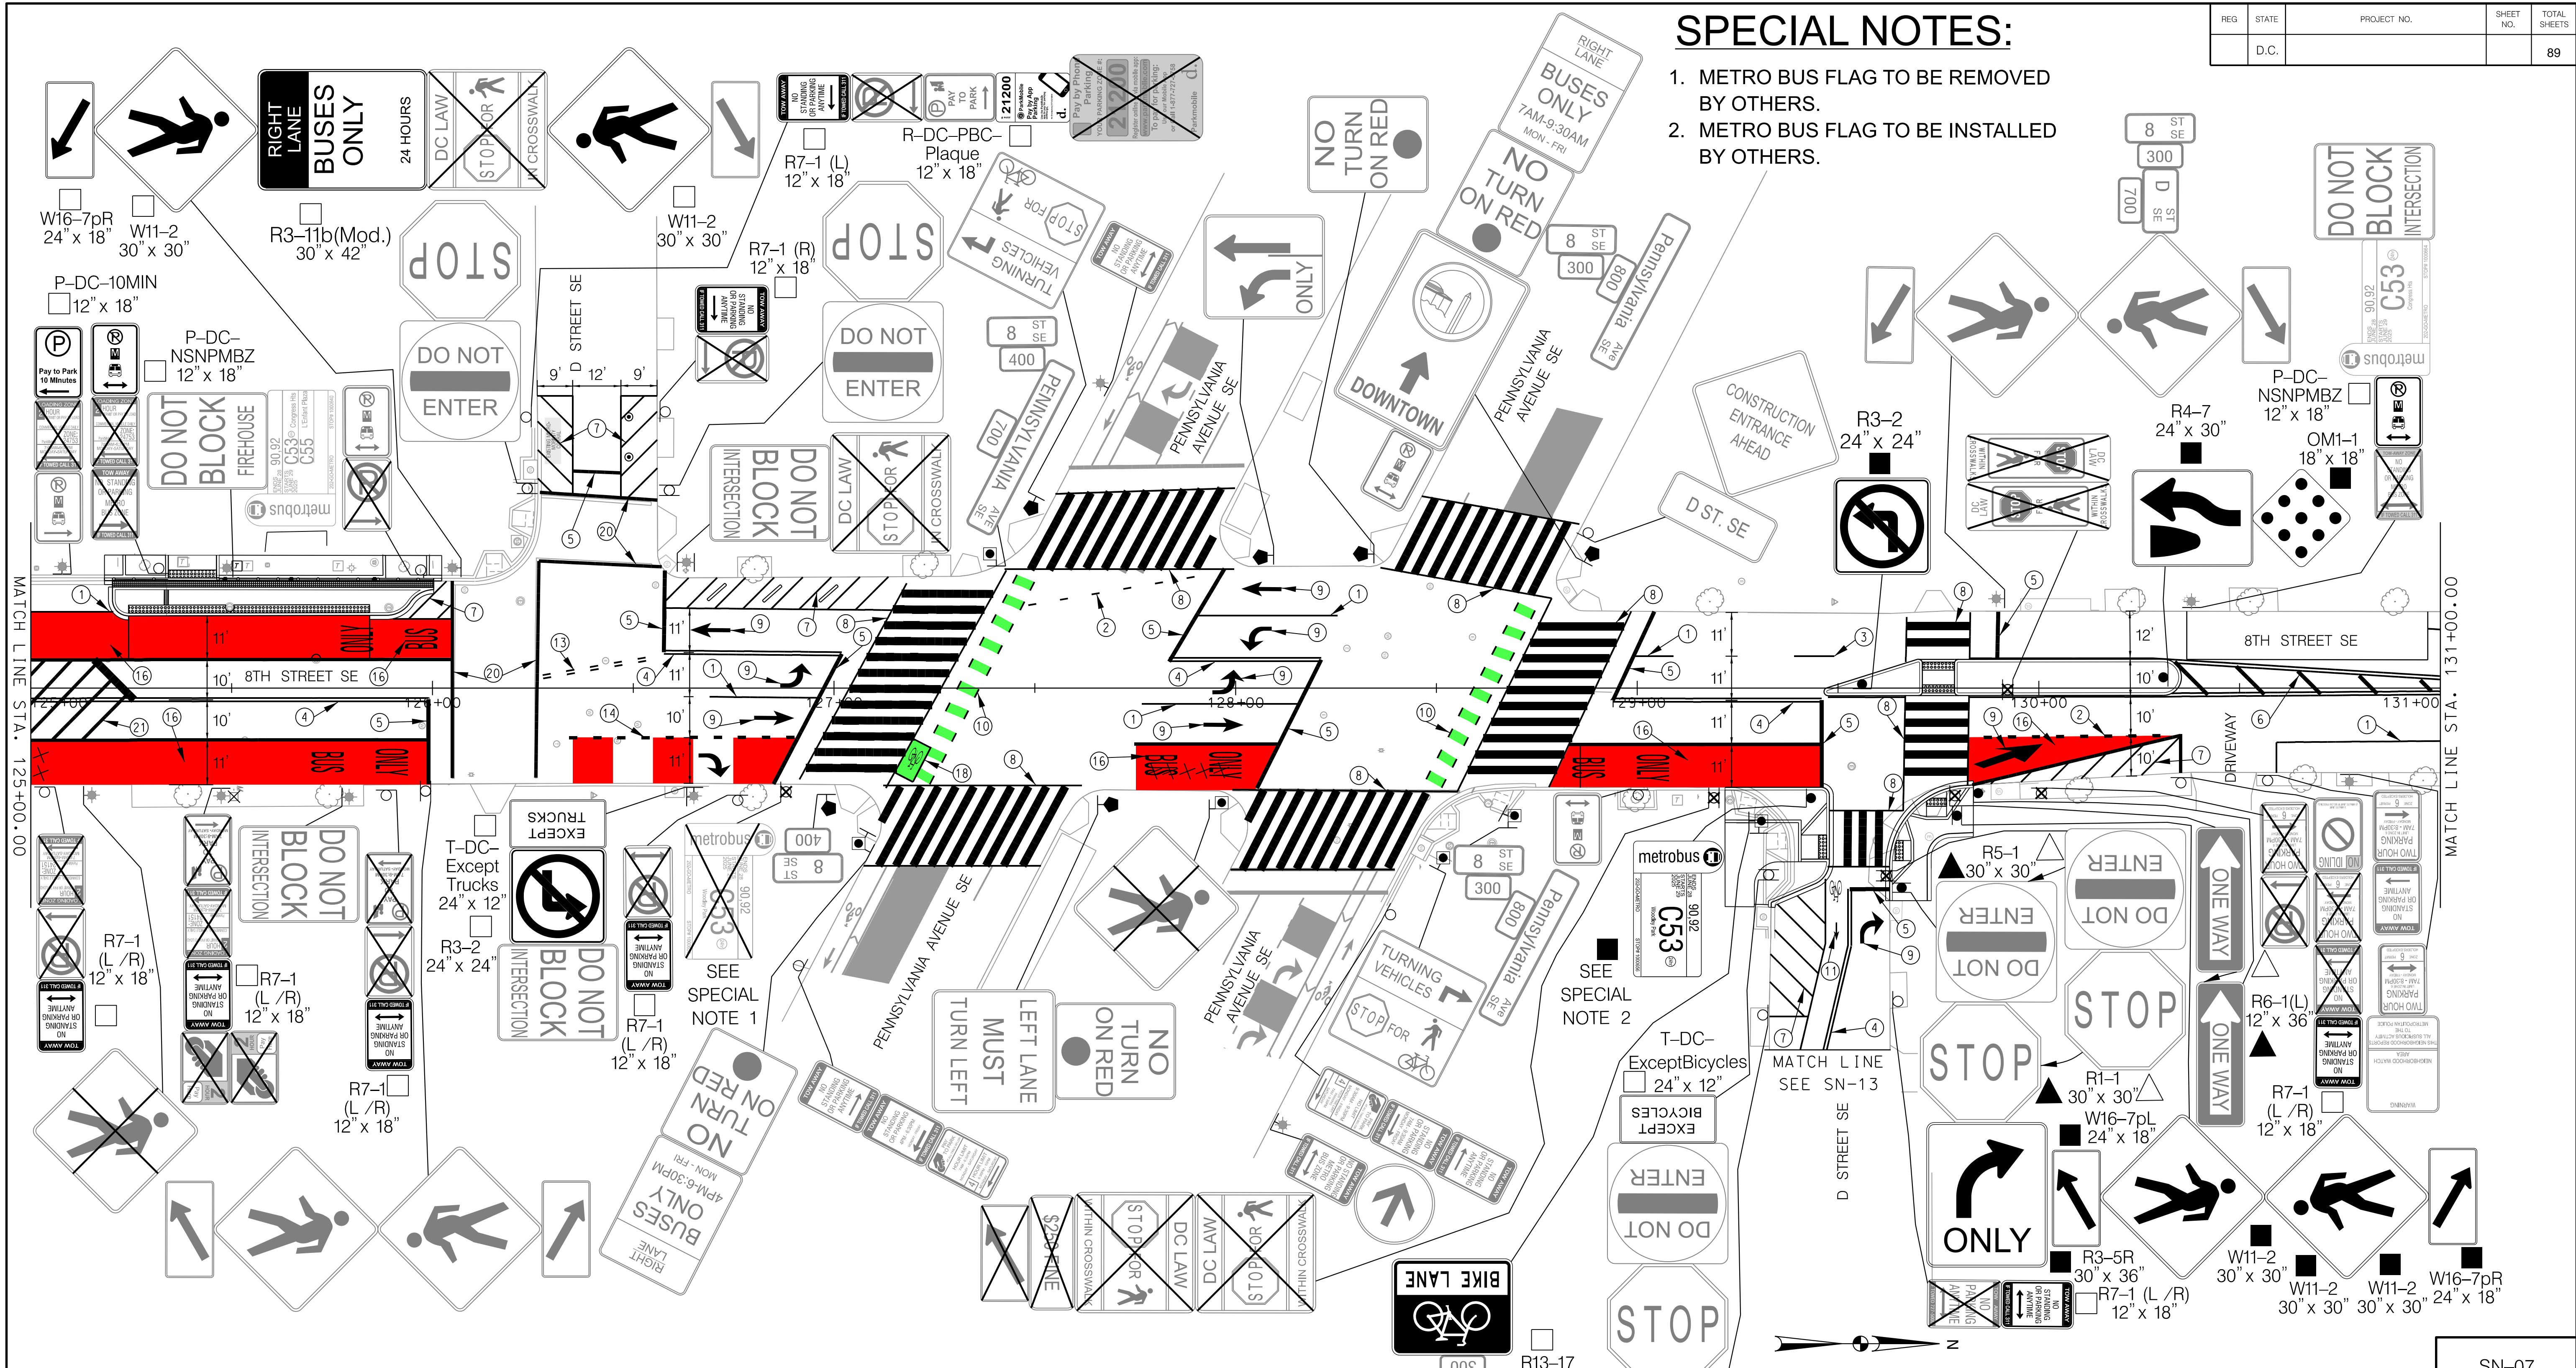

PAVEMENT MARKING LEGEND	
1	4" SOLID WHITE LANE LINE
2	4" DOTTED WHITE LANE LINE (2' STRIPE, 4' SKIP)
3	4" DASHED WHITE LANE LINE (10' STRIPE, 30' SKIP)
4	4" DOUBLE SOLID YELLOW CENTER LINE (4" APART)
5	12" WHITE STOP BAR
6	YELLOW BUFFER SPACE WITH DIAGONAL HATCHING (SEE DETAIL ON SN-01)
7	WHITE BUFFER SPACE WITH DIAGONAL HATCHING (SEE DETAIL ON SN-01)
8	CROSSWALK (SEE DETAIL ON SN-01)
9	WHITE PAVEMENT MARKING ARROW AND TEXT
10	ONE WAY BICYCLE CROSSING (SEE DETAIL ON SN-01)
11	WHITE BICYCLE LANE SYMBOL (SEE DETAIL ON SN-01)
12	SHARROW (SEE DETAIL ON SN-01)
13	4" DASHED DOUBLE YELLOW LANE LINE (2' STRIPE, 4' SKIP)
14	BUS TURN LANE (SEE DETAIL ON SN-01)
15	BUS CONFLICT ZONE (SEE DETAIL ON SN-01)
16	BUS ONLY LANE MARKINGS (SEE DETAIL ON SN-01)
17	TWO WAY BICYCLE CROSSING (SEE DETAIL ON SN-01)
18	TWO STAGE BICYCLE TURN BOX (SEE DETAIL ON SN-01)
19	8" SOLID WHITE LANE LINE
20	DECORATIVE CROSSWALK
21	FIREHOUSE MARKINGS

SIGN LEGEND	
ALL EXISTING SIGNS SHALL REMAIN IN PLACE UNLESS OTHERWISE NOTED.	
X	EXISTING SIGN TO BE REMOVED
△	EXISTING SIGN TO BE RELOCATED
▲	RELOCATED EXISTING SIGN
□	NEW SIGN TO BE INSTALLED ON EXISTING POST OR EX. SIGNAL POLE / LIGHT POLE
■	NEW SIGN TO BE INSTALLED ON NEW POST



NO.	DESCRIPTION	NAME	DATE
REVISIONS			

DISTRICT OF COLUMBIA
DISTRICT DEPARTMENT OF TRANSPORTATION

8TH STREET SE
BUS PRIORITY PROJECT

SIGNING AND PAVEMENT MARKING PLAN

PROJECT ENG. <u> </u> GIF	DESIGNED BY <u> </u> JAN
CHECKED BY <u> </u> GIF	DRAWN BY <u> </u> JAN
PROJECT MGR. <u> </u> GIF	DIVISION CHIEF
DATE <u> </u>	FILE <u> </u>
SHEET <u>65</u> OF <u>89</u>	