


**BENNETT FRANK MCCARTHY**  
architects, inc.  
1400 Spring Street, Suite 320  
Silver Spring, Maryland 20910-2755  
www.bfmatch.com  
(301) 585-2222

DATE	ISSUE - REMARKS
11/02/2025	CONSTRUCTION SET

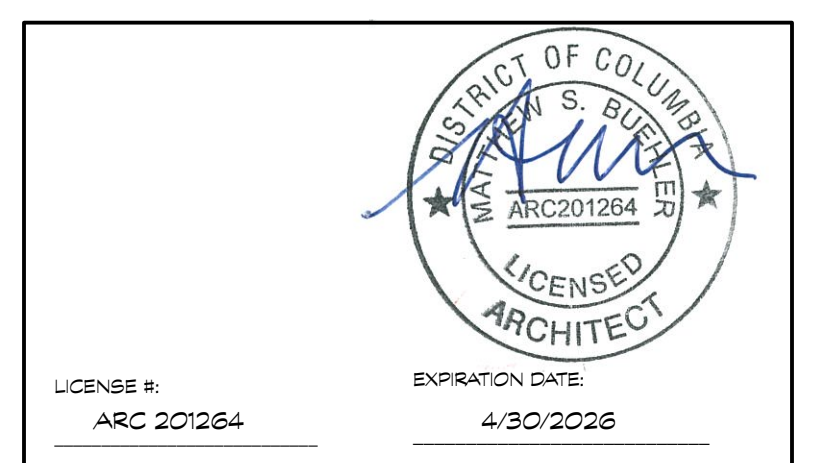

© 2025 Bennett Frank McCarthy Architects, Inc.


**ROSENBAUM RENOVATION**  
6117 32nd PI NW, Washington, D.C. 20015  
Project #2401

2 NOVEMBER 2025 CONSTRUCTION SET


ELEVATIONS

**A200**


Board of Zoning Adjustment  
District of Columbia  
CASE NO. 21440  
EXHIBIT NO. 20A

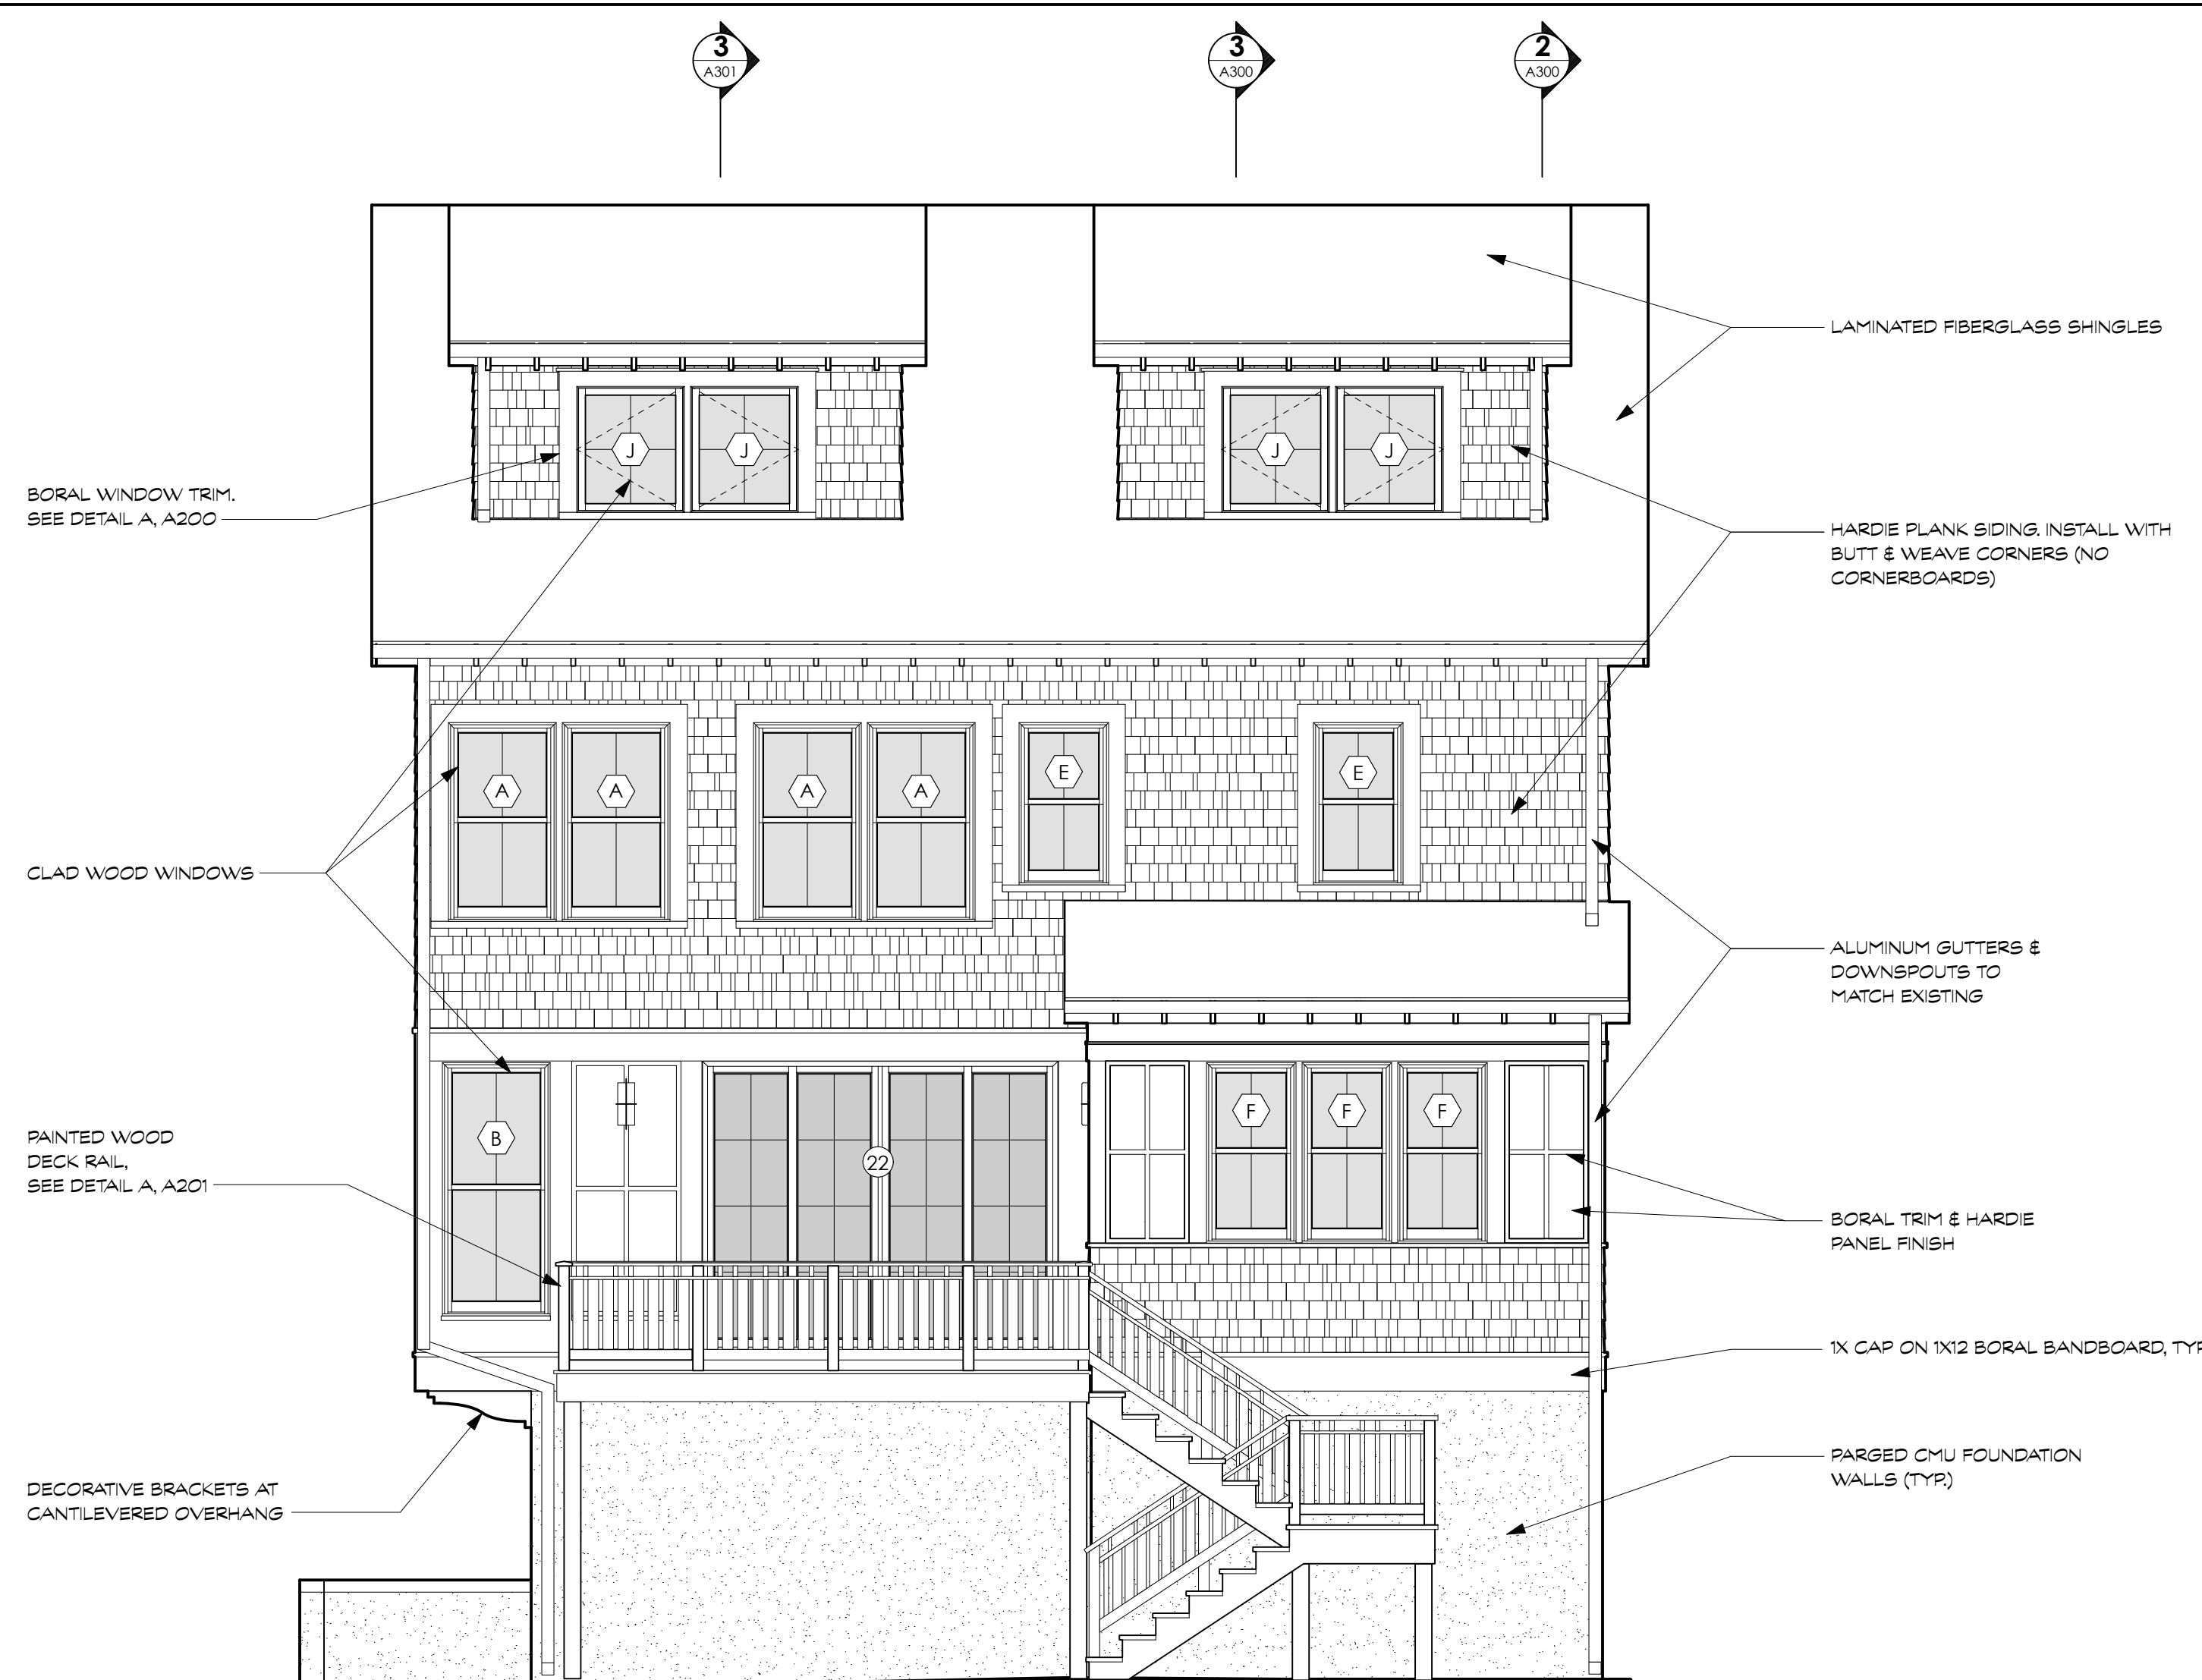

1 PROPOSED REAR (EAST) ELEVATION  
Scale: 1/4" = 1'-0"

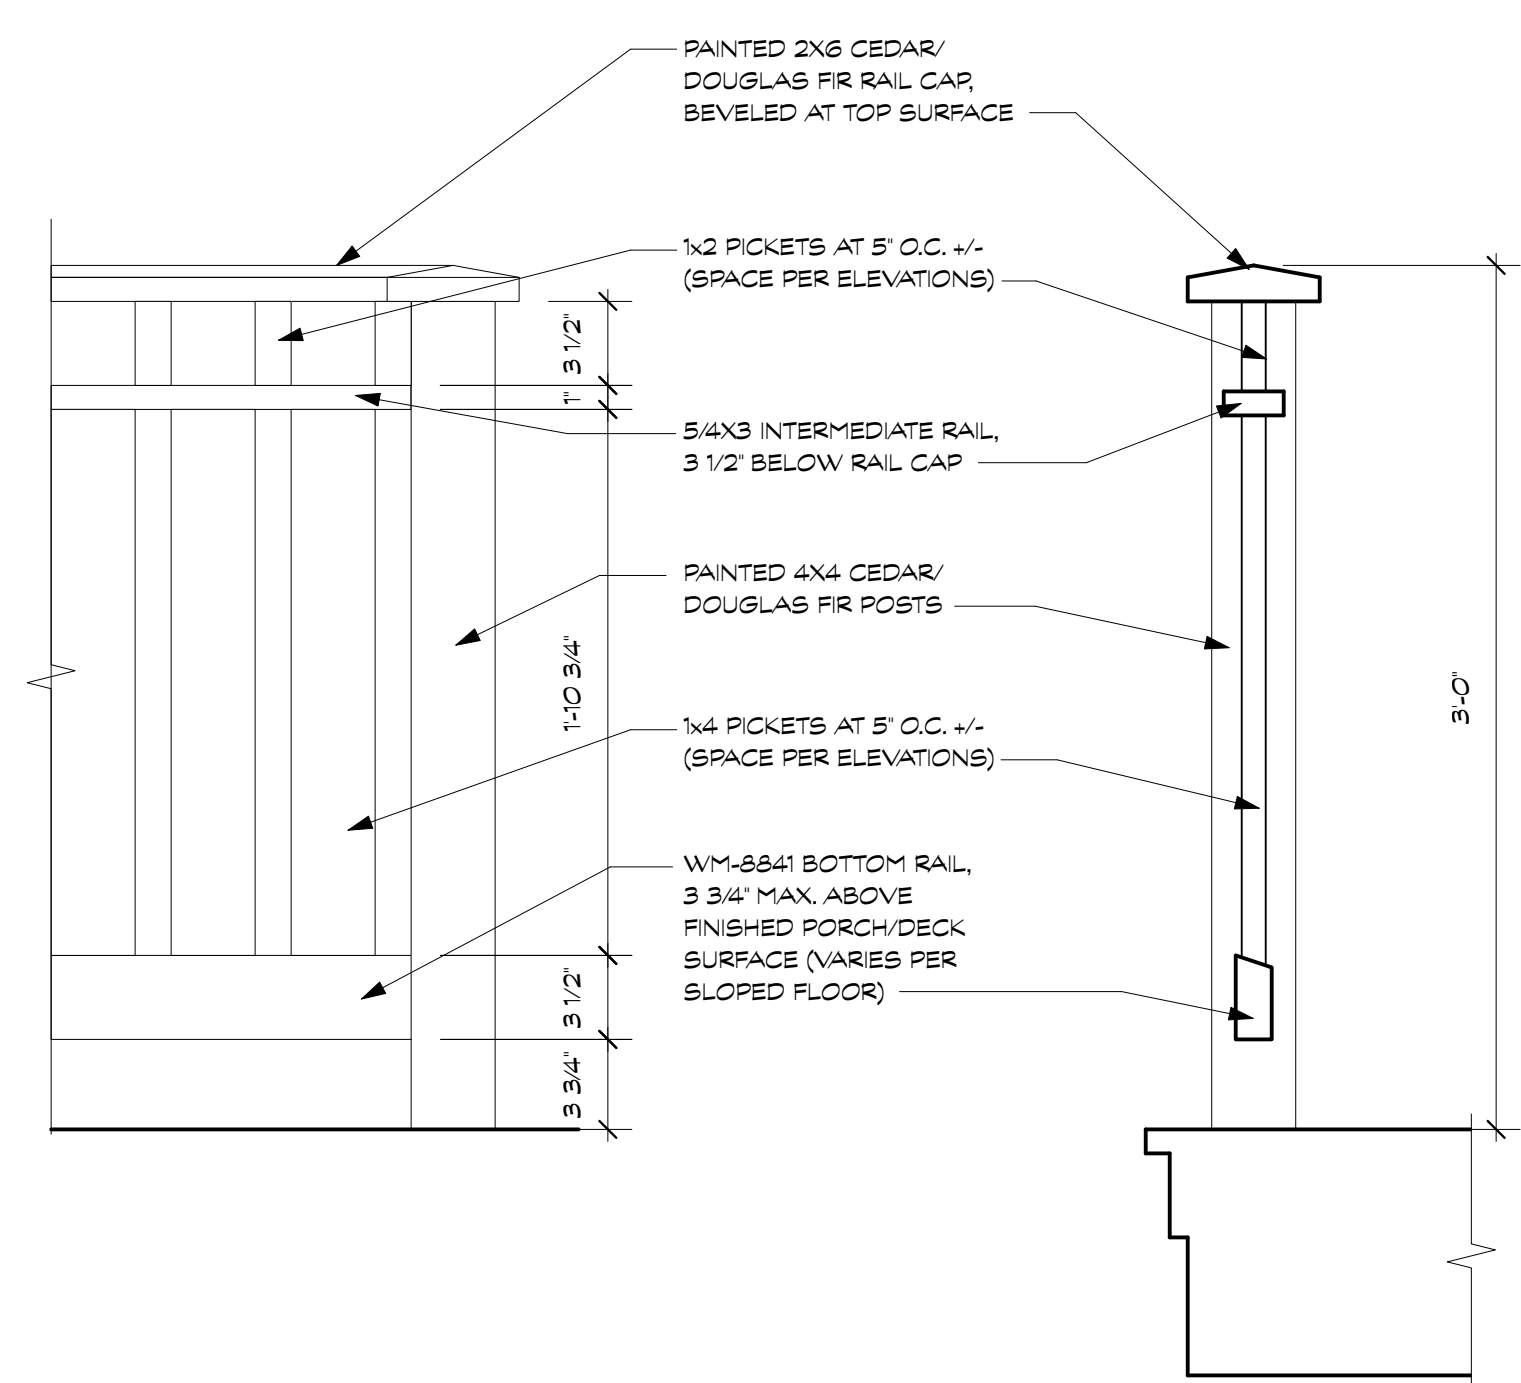


A PORCH RAILING DETAIL  
Scale: 1 1/2" = 1'-0"

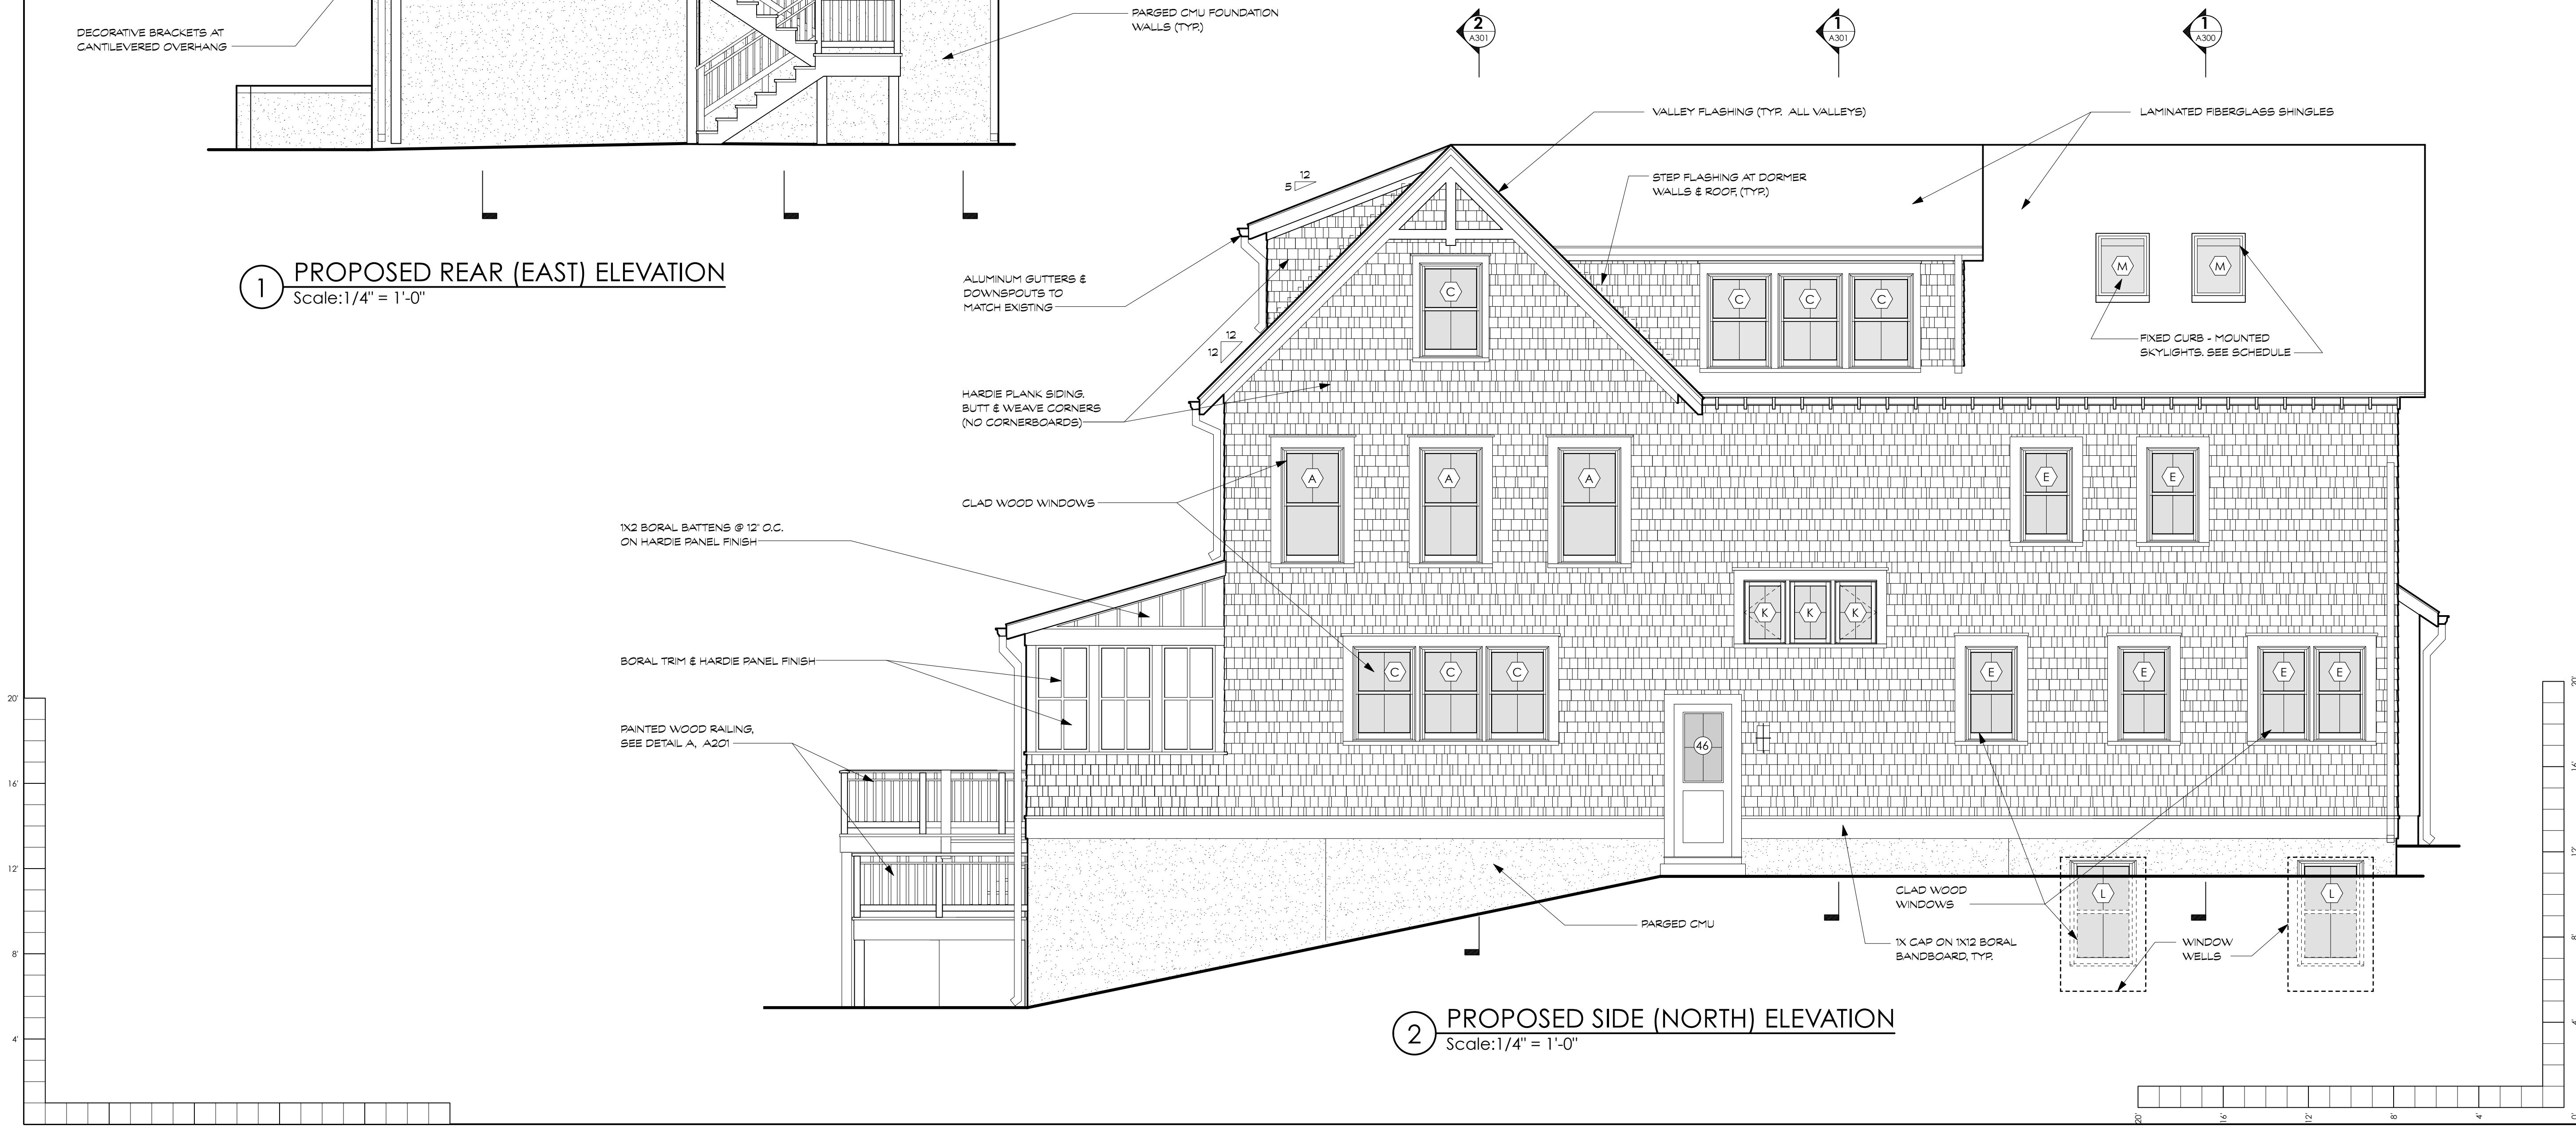

2 PROPOSED SIDE (NORTH) ELEVATION  
Scale: 1/4" = 1'-0"

**BENNETT FRANK MCCARTHY**  
architects, inc.  
1400 Spring Street, Suite 320 www.bfmatch.com  
Silver Spring, Maryland 20910-2755 (301) 585-2222

DATE	ISSUE - REMARKS
11/02/2025	CONSTRUCTION SET

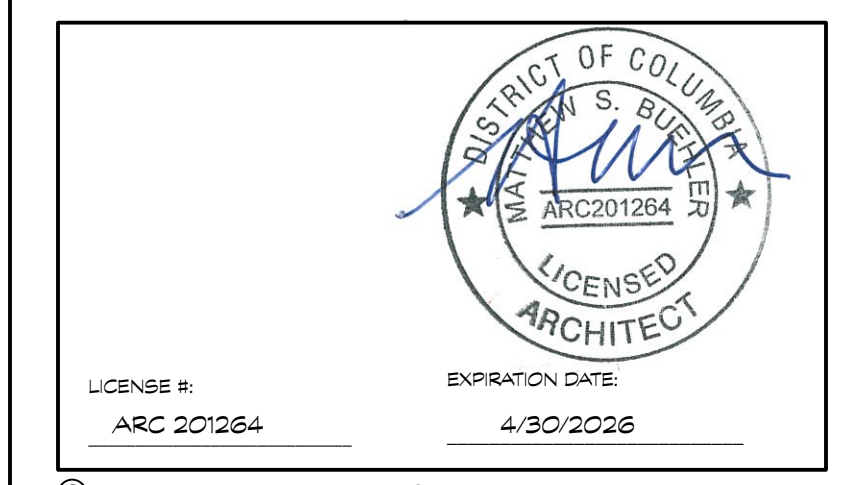

© 2025 Bennett Frank McCarthy Architects, Inc.

**ROSENBAUM RENOVATION**

6117 32nd PI NW, Washington, D.C. 20015  
Project #2401

2 NOVEMBER 2025 CONSTRUCTION SET

ELEVATIONS  
**A201**