


Shrine of the Most Blessed Sacrament
 Washington, DC
School Field

Overall Campus Site Plan
L-1.0

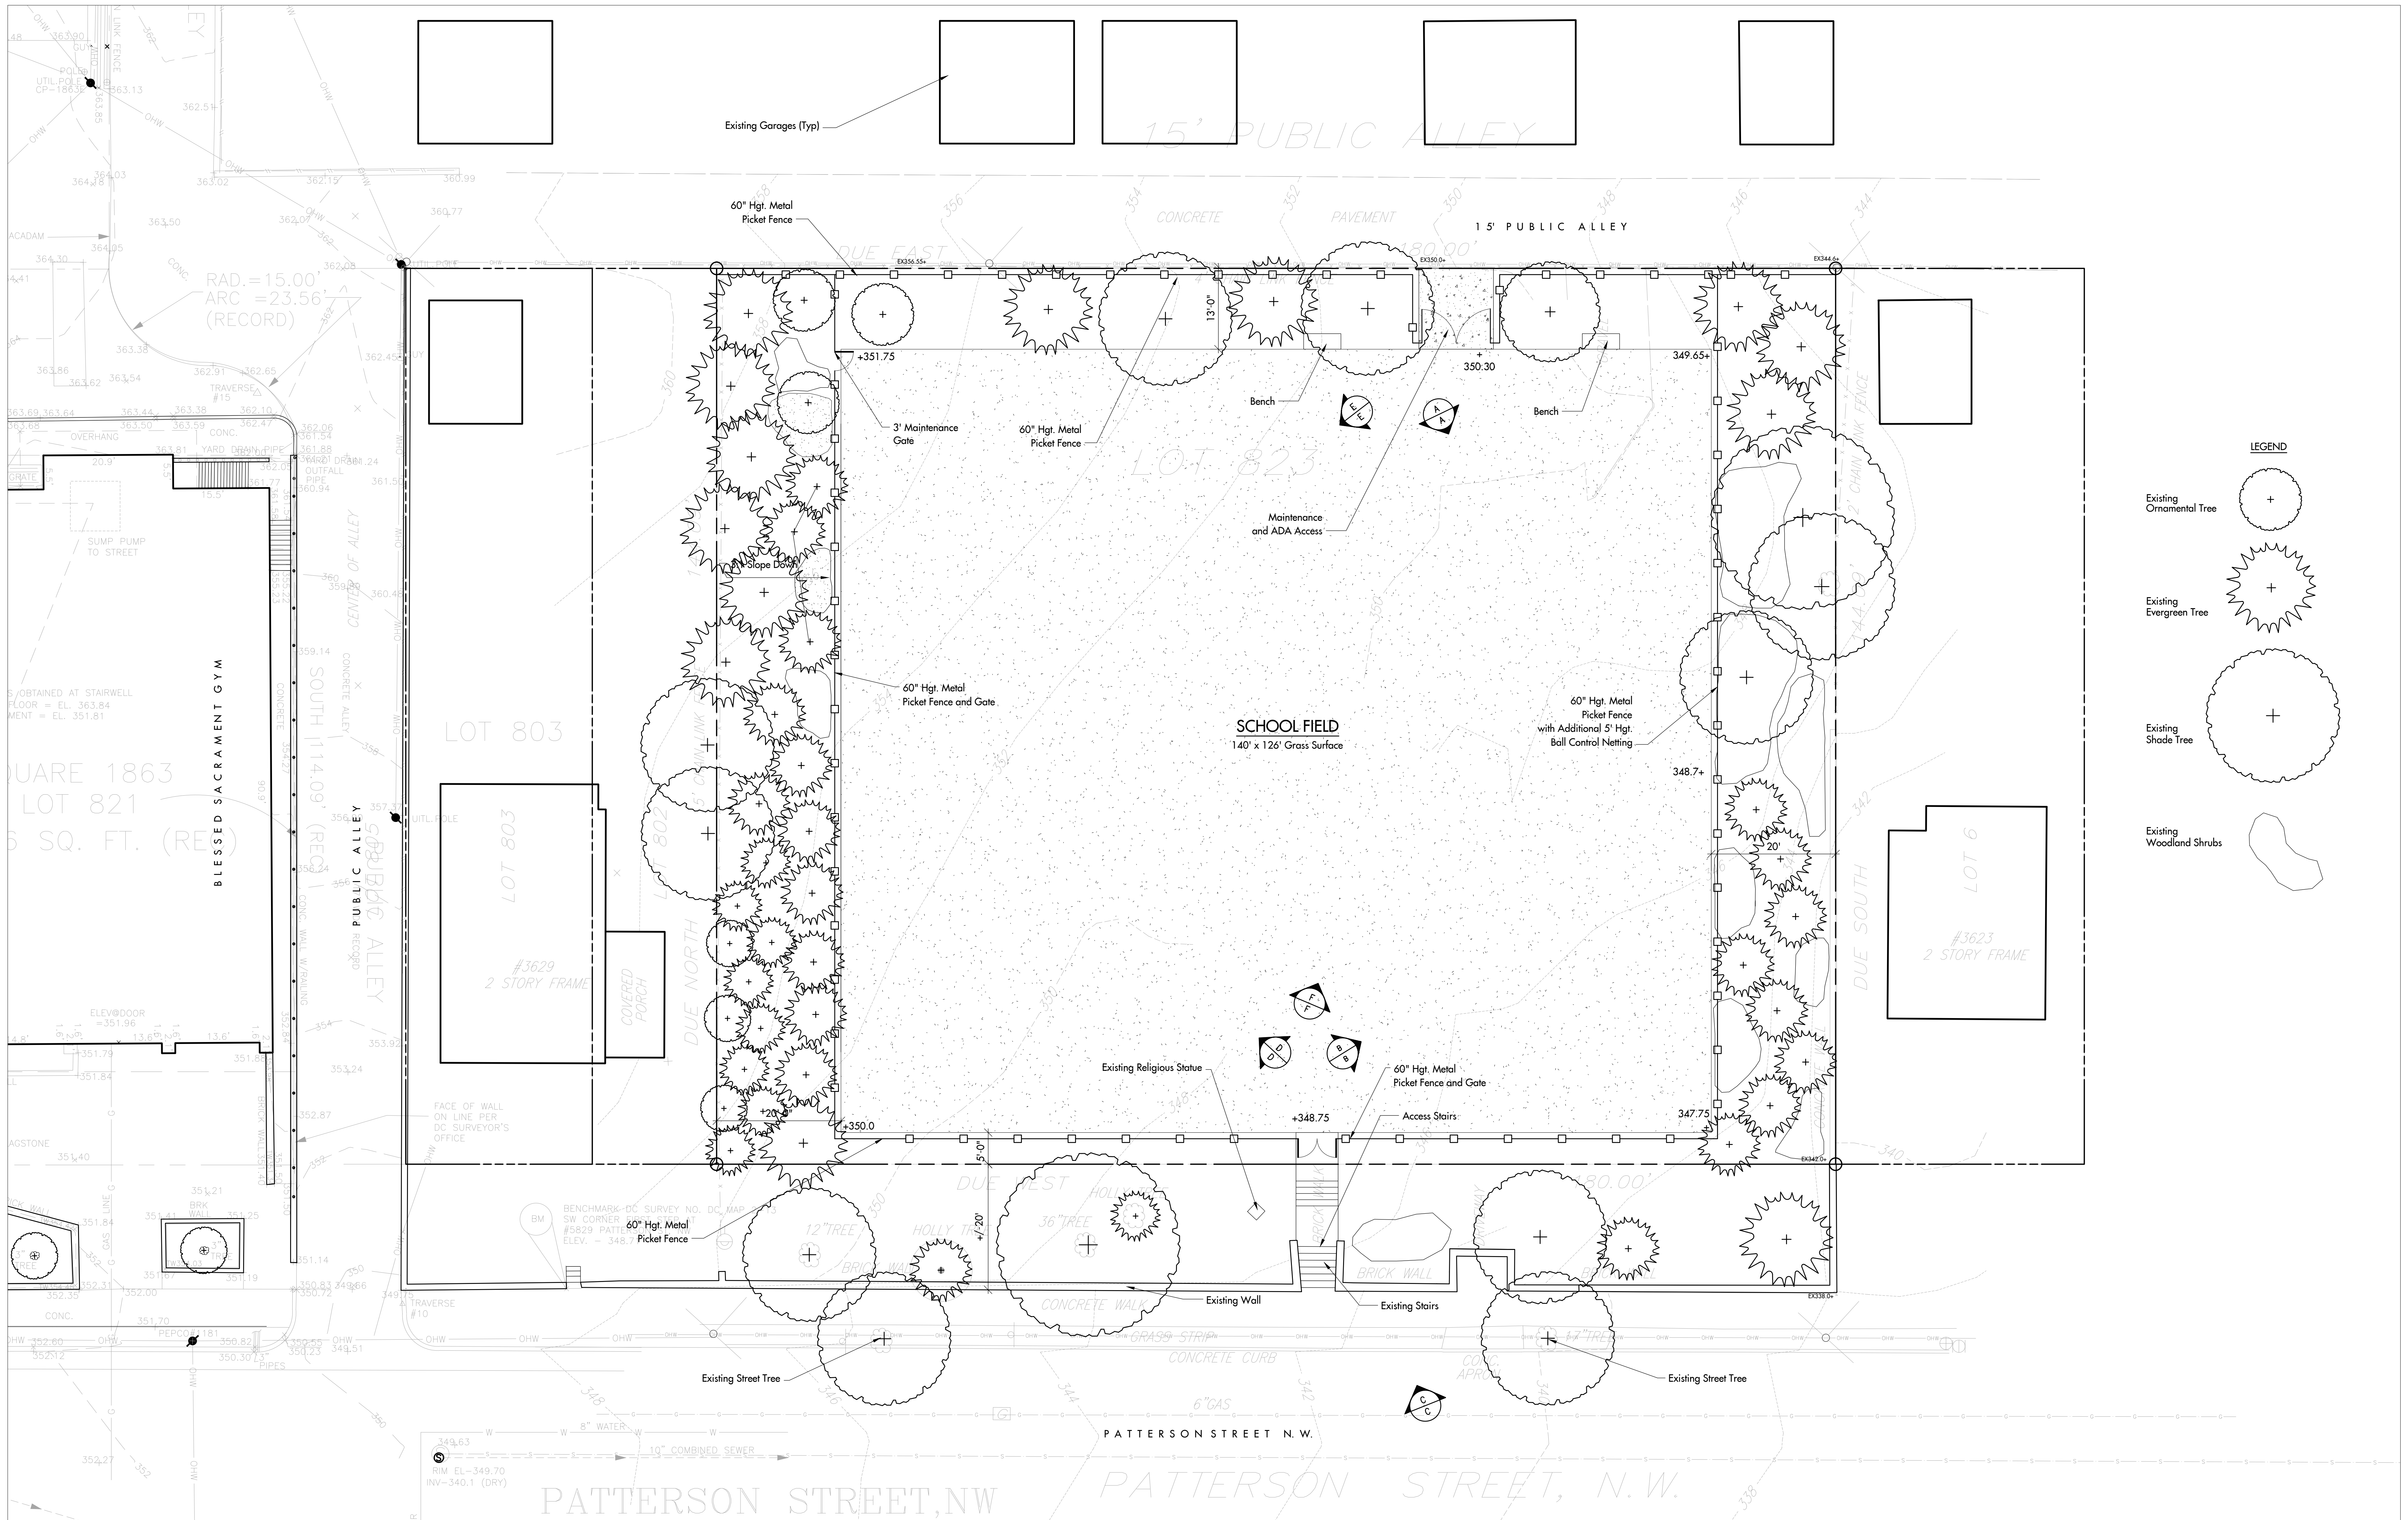

LEGEND

- Existing Ornamental Tree
- Existing Evergreen Tree
- Existing Shade Tree
- Existing Woodland Shrubs

