




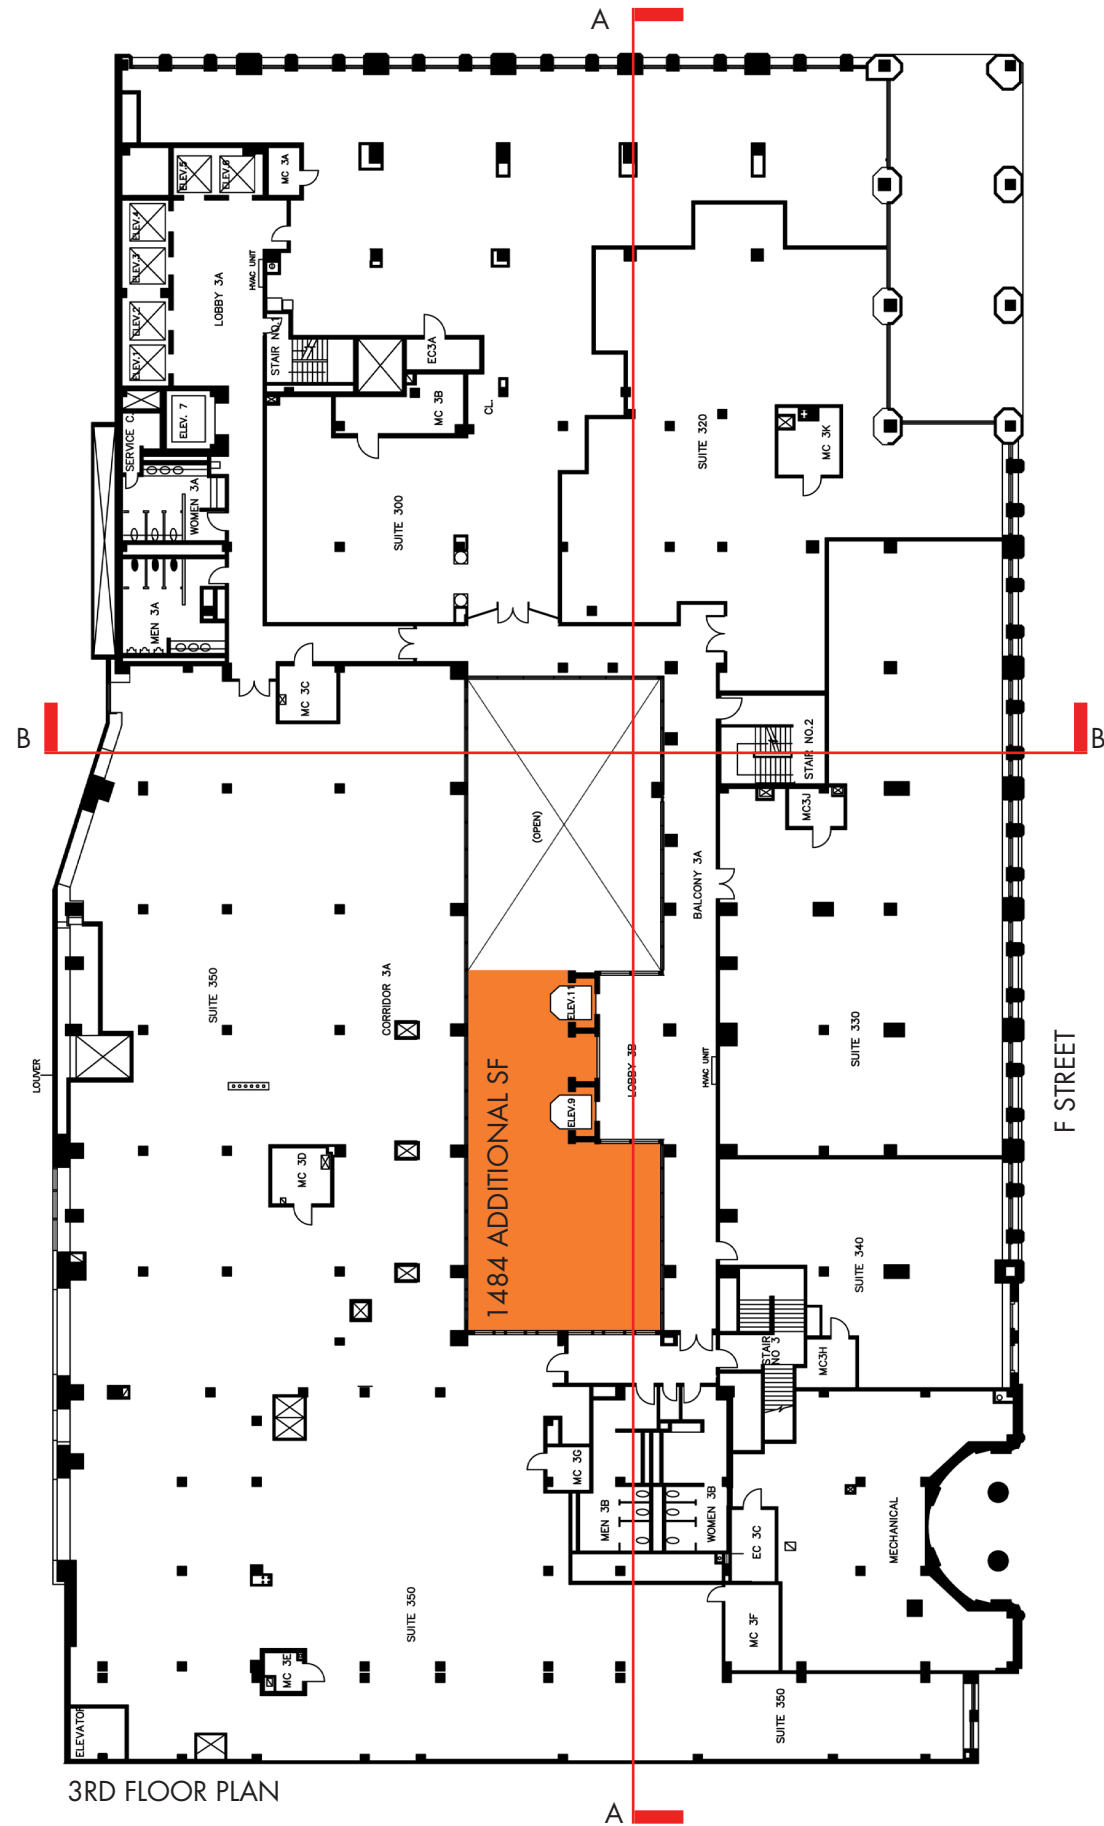

3RD FLOOR PLAN

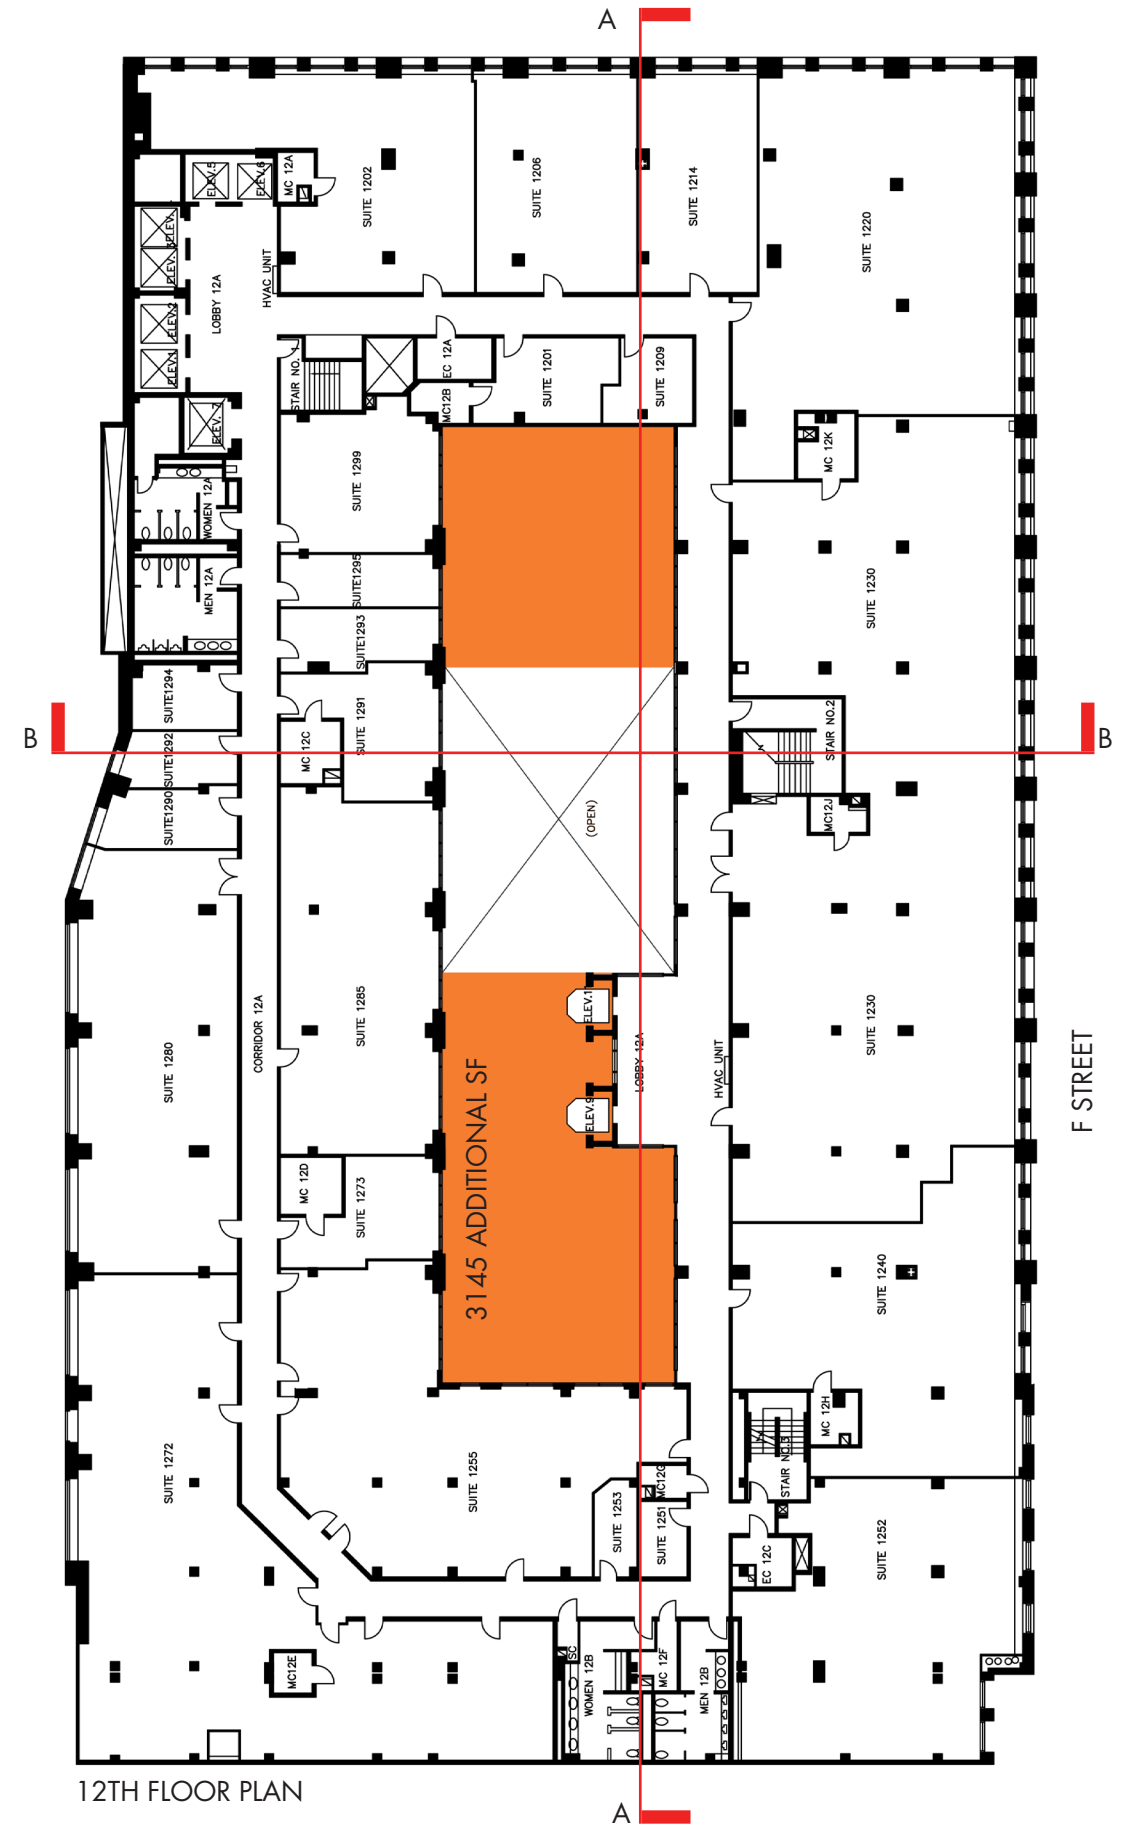


12TH FLOOR PLAN

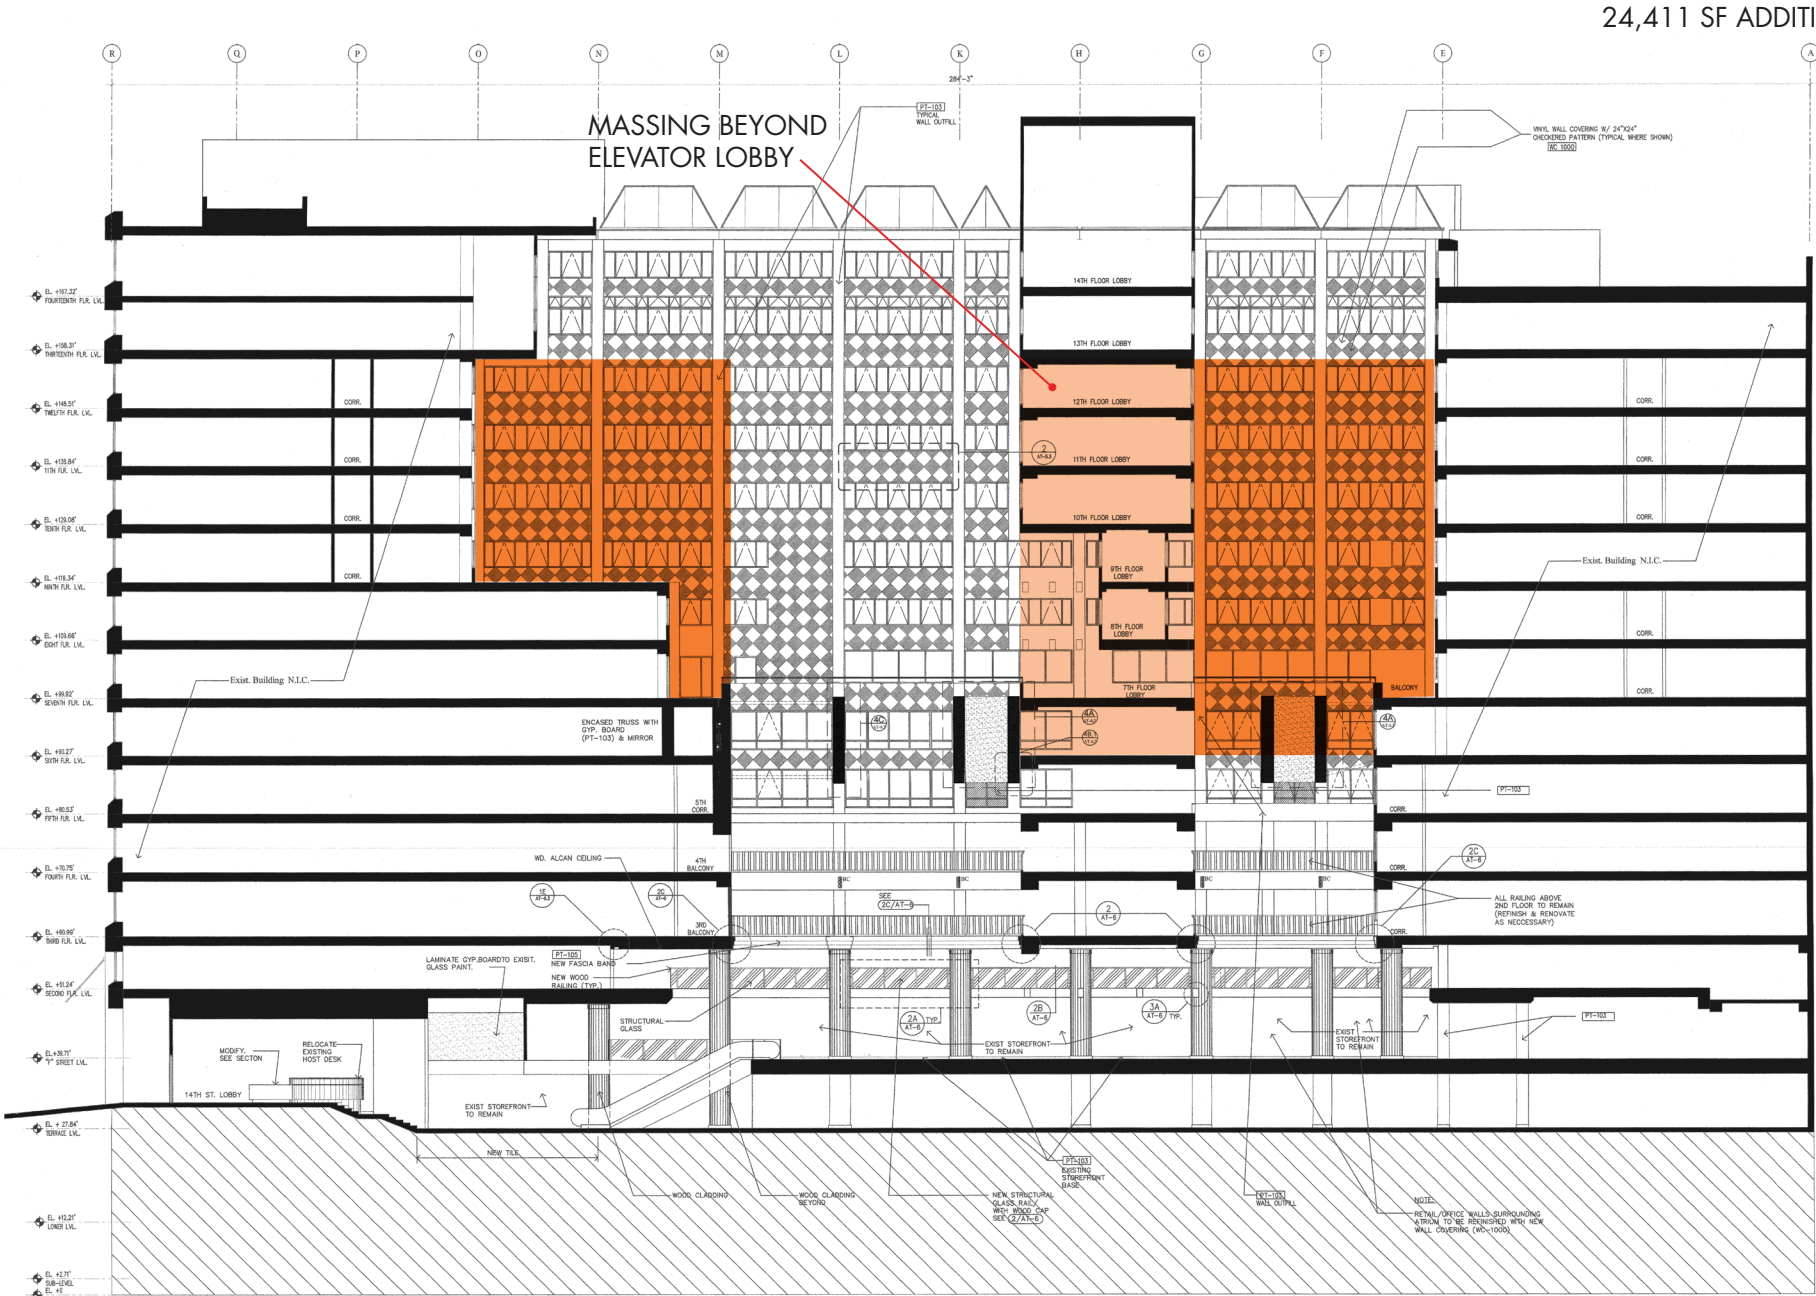

SECTION LOOKING NORTH (A-A)

24,411 SF ADDITIONAL FLOOR AREA

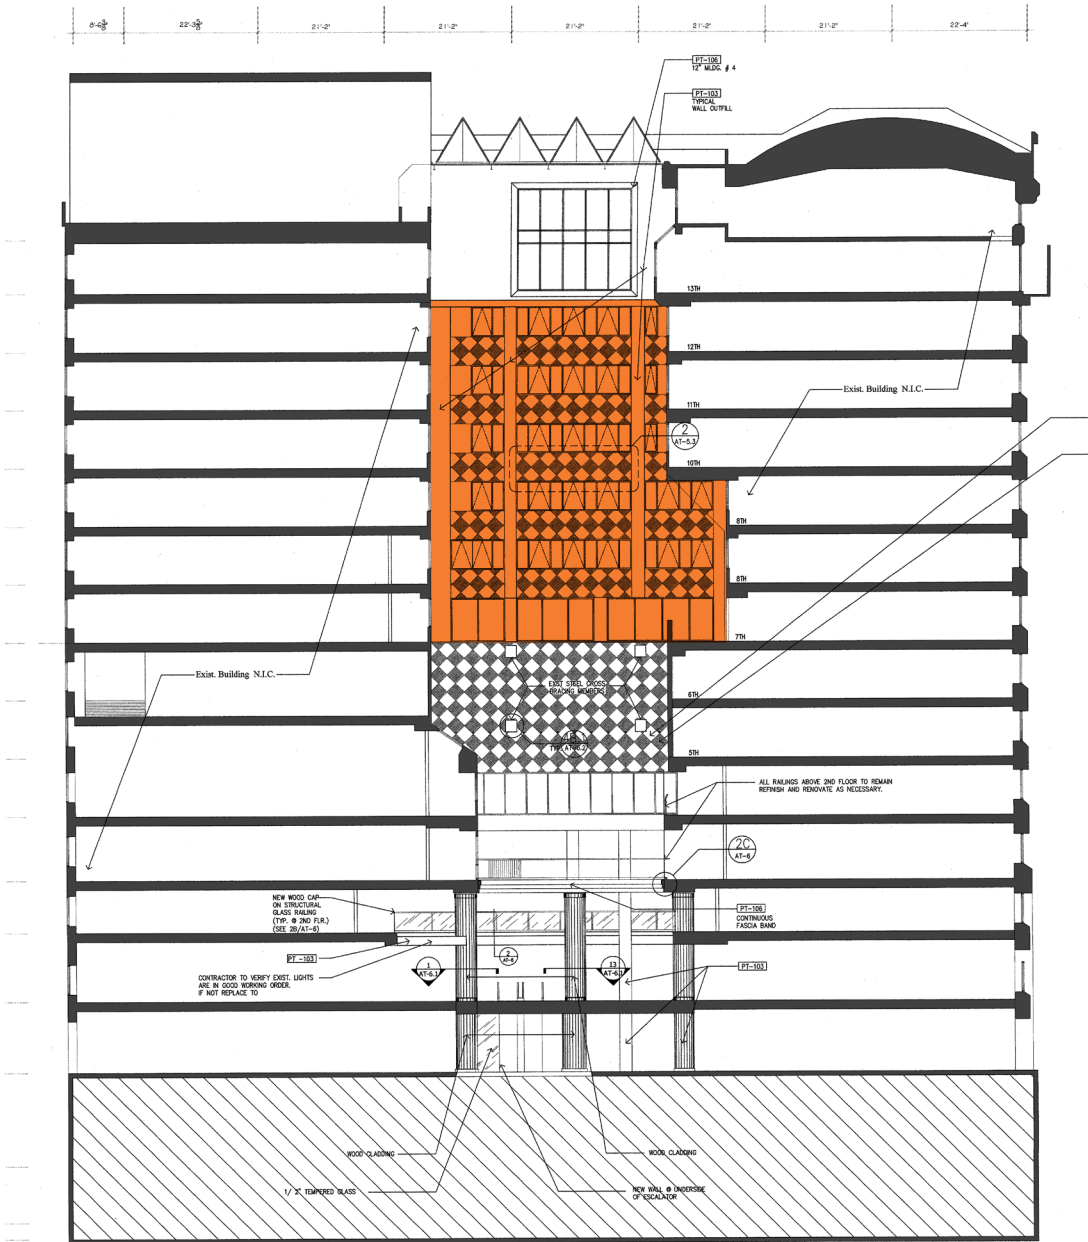

SECTION LOOKING WEST (B-B)