


1ST STREET NW

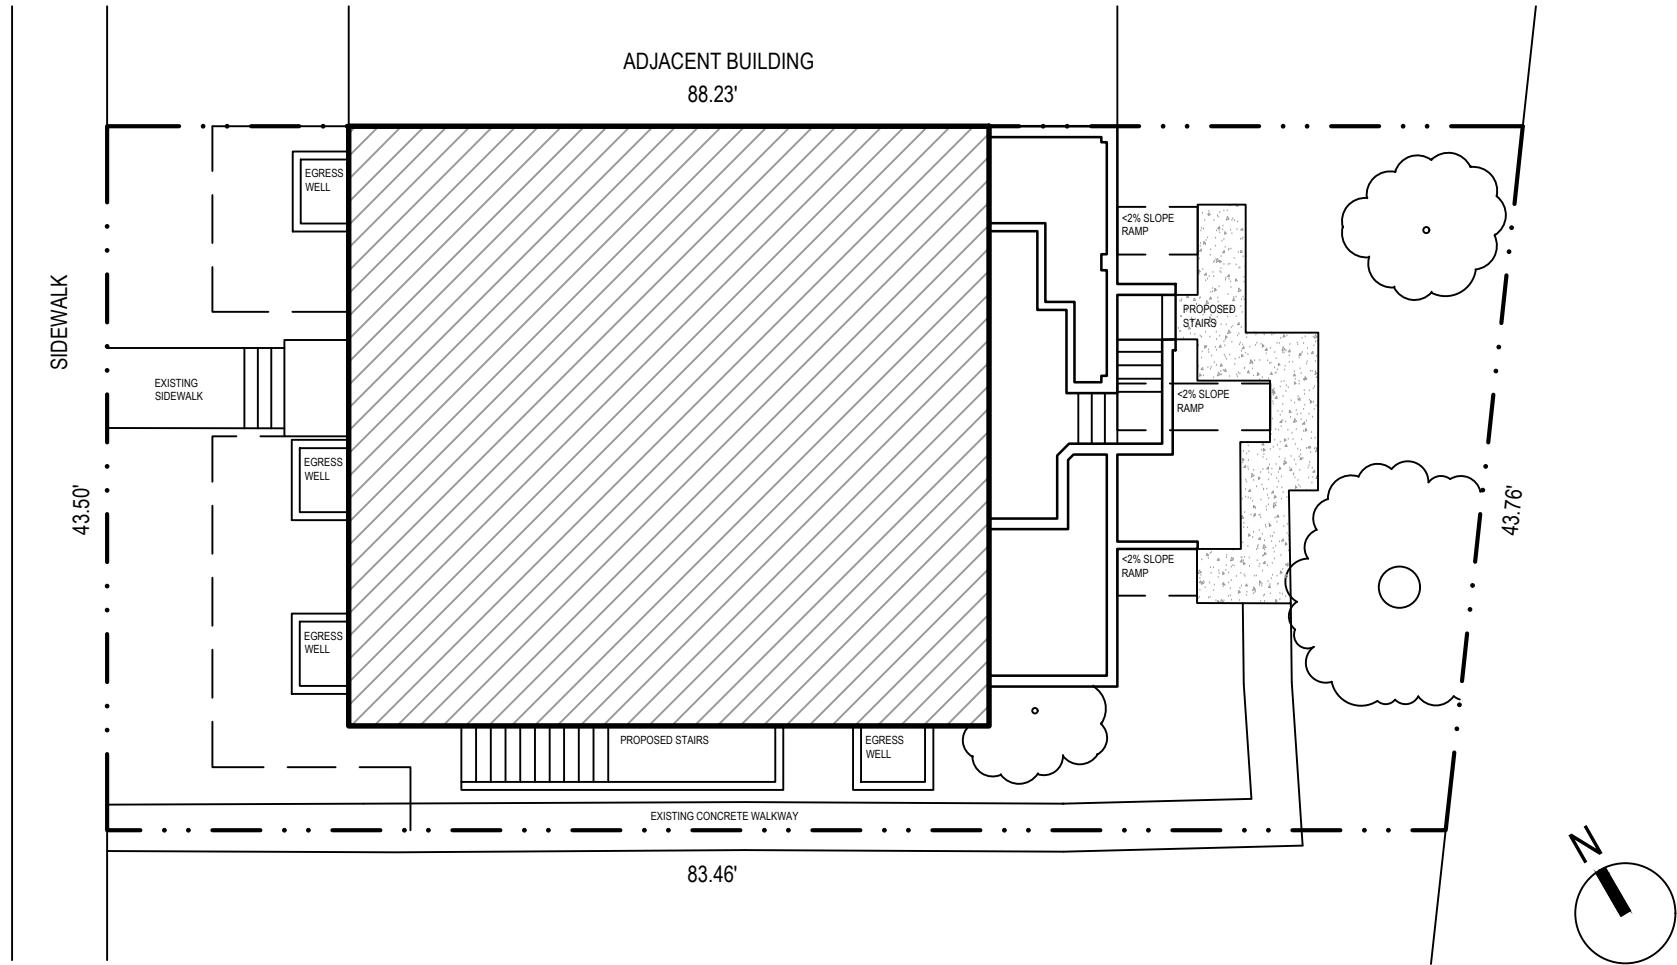

4921 1ST STREET NW LANDSCAPE - PROPOSED

Board of Zoning Adjustment
District of Columbia
CASE NO.21302
EXHIBIT NO.16