


DECK-149 THOMAS ST NW

1/2

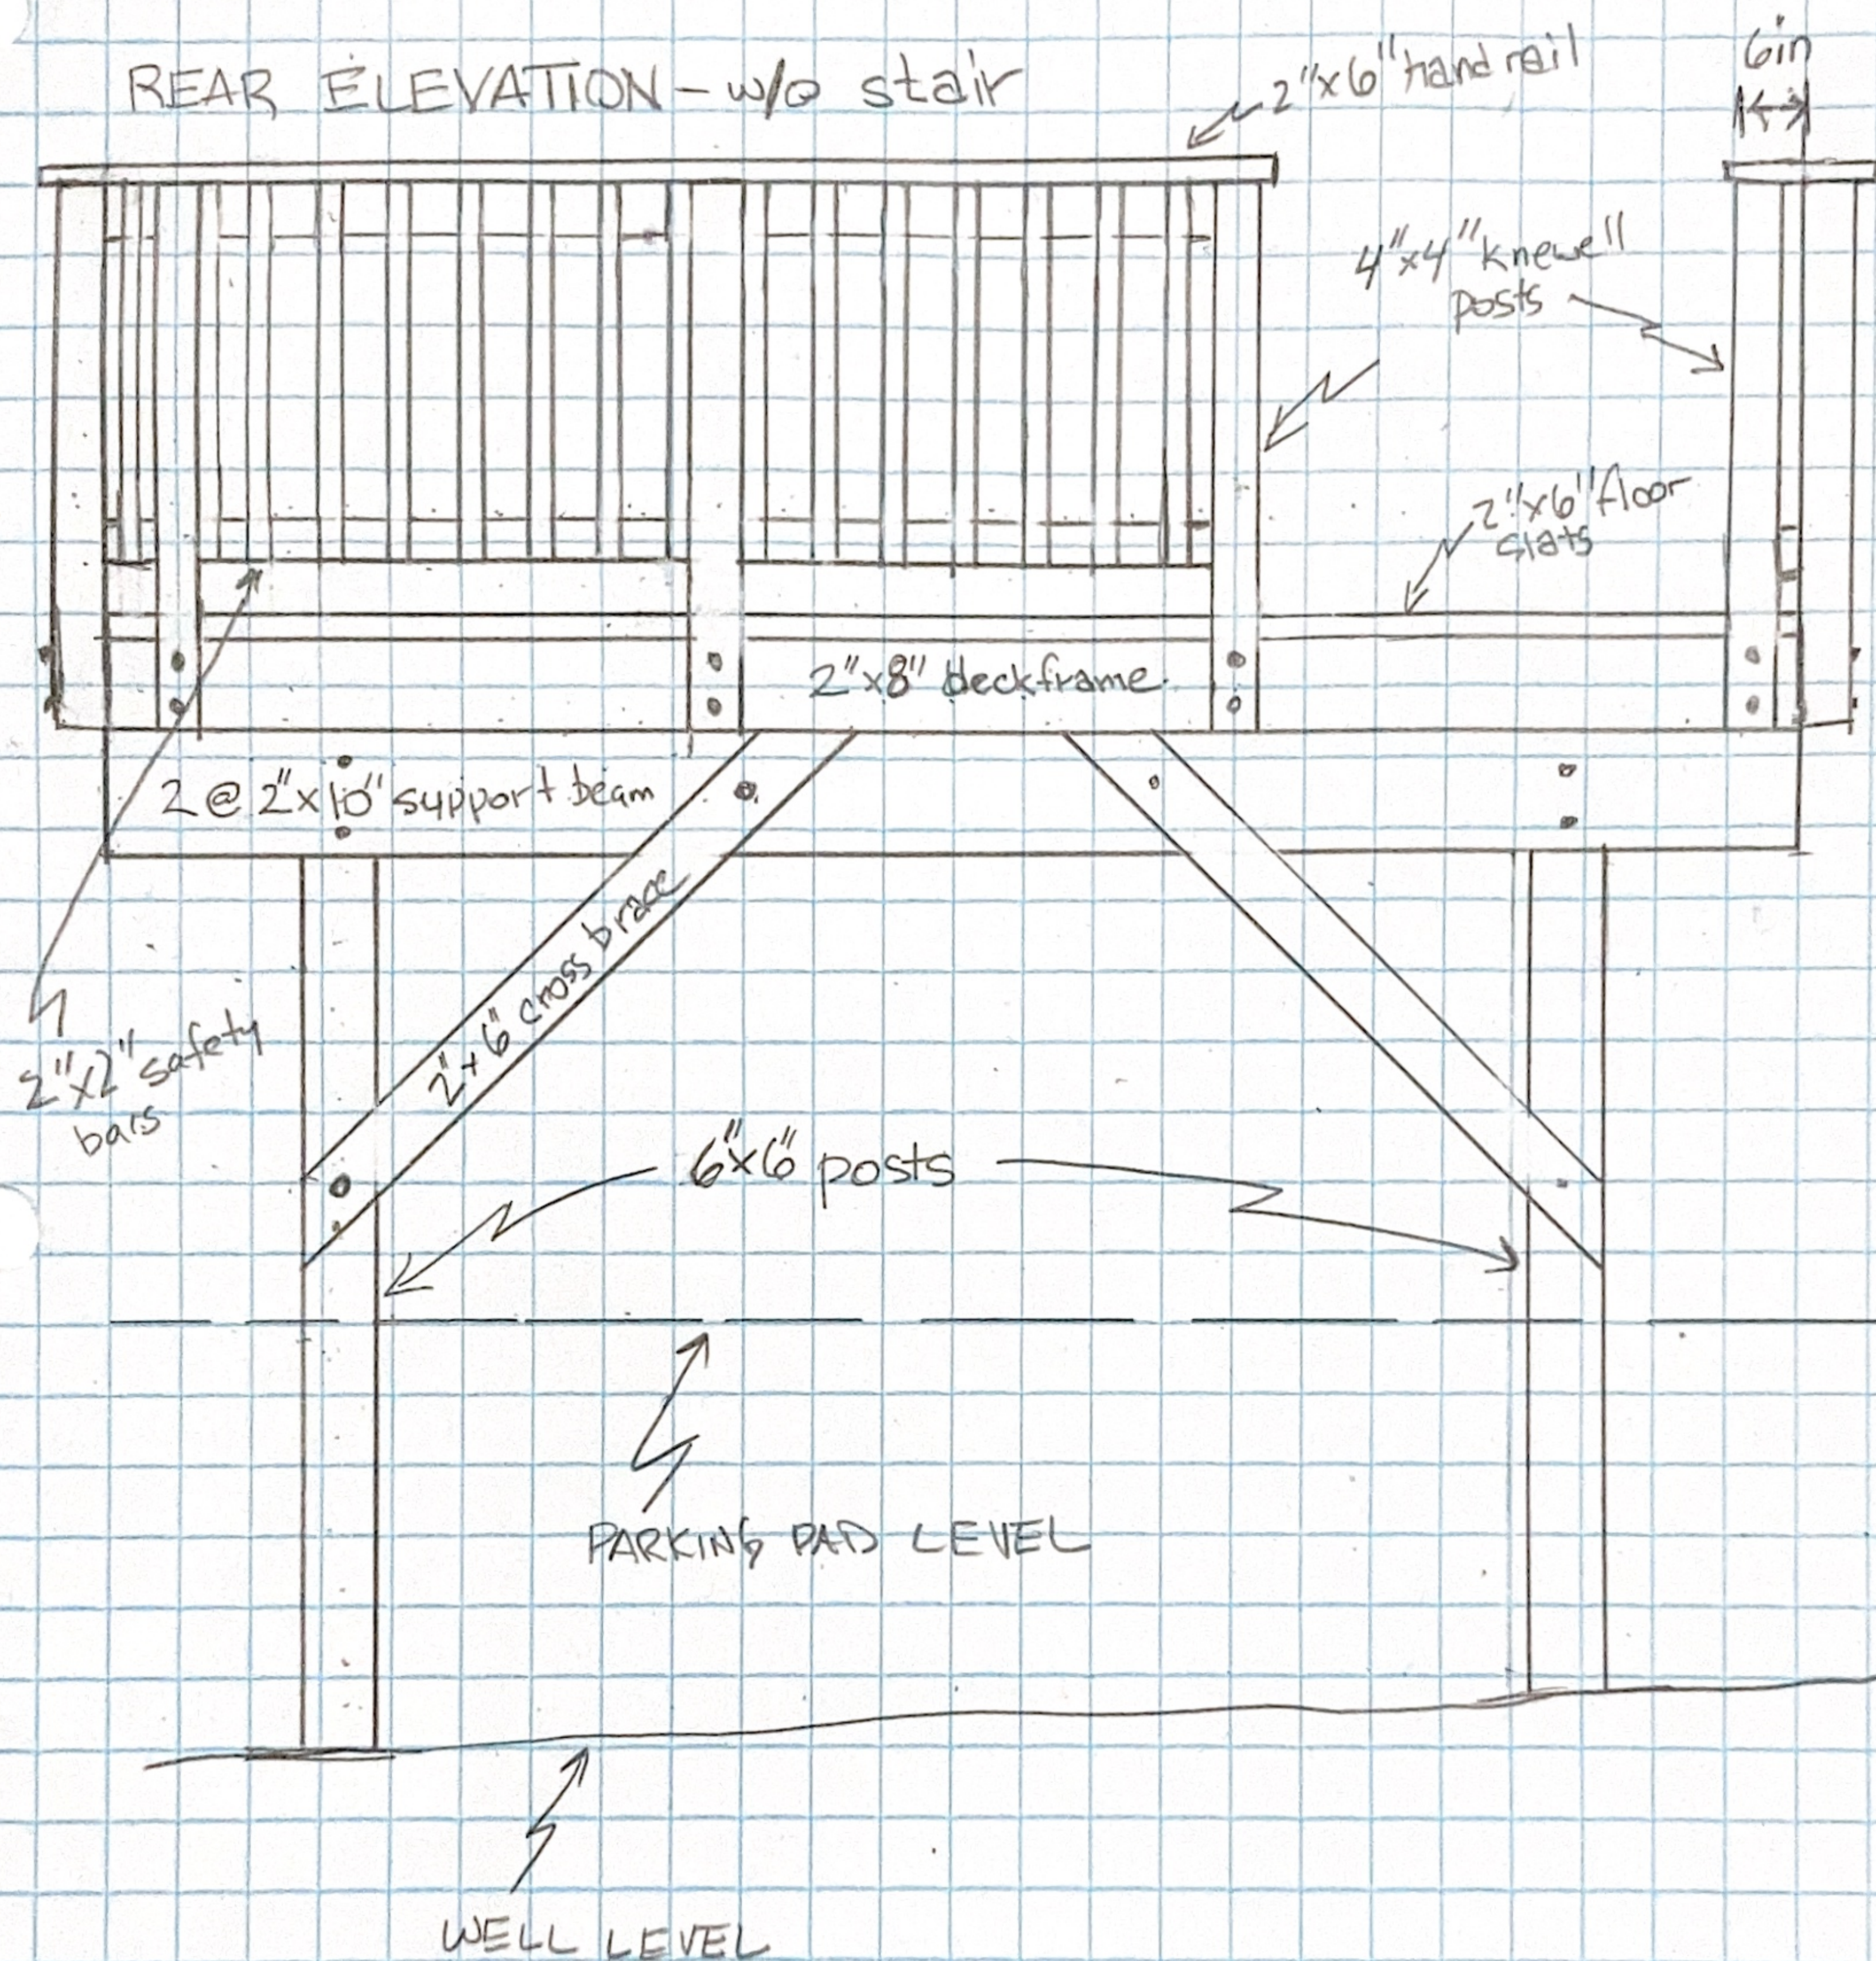

SPECIFICATIONS - AS BUILT WHEN PURCHASED ON 5/17/24

- ALL FRAMING IS PRESSURE TREATED LUMBER
- DECK FRAME IS 12' WIDE, 7' DEEP, CONSTRUCTED OF 2"x8" PT LUMBER, AFFIXED TO WALL WITH BOLTS JOISTS ARE 2"x8" x 7' AND ATTACHED WITH STEEL BRACKETS ON 16" CENTERS
- FOOTERS ARE 6"x6" STEEL BRACKETS ATTACHED TO CONCRETE EXISTING WELL FLOOR

DECK-149 THOMAS ST. NW

SIDE ELEVATION

2/2

