

DISTRICT OF COLUMBIA GOVERNMENT
OFFICE OF THE SURVEYOR

Washington, D.C., September 27, 2024

Plat for Building Permit of:

SQUARE 1005 LOT 64

Scale: 1 inch = 20 feet

Recorded in Book J.H.K. Page 361

Receipt No. 24-05517

Drawn by: A.S.

Furnished to: JENNIFER FOWLER

"I hereby certify that the dimensions and configuration of the lot(s) hereon depicted are consistent with the records of the Office of the Surveyor unless otherwise noted, but may not reflect actual field measurements. The dimensions and configuration of A&T lots are provided by the Office of Tax and Revenue and may not necessarily agree with the deed description(s)."

Bob Myers

For Surveyor, D.C.



0 10 30 60 100




SCALE: 1:20

SR-24-05517(2024)

SHEET 1 OF 2

SQUARE 1005

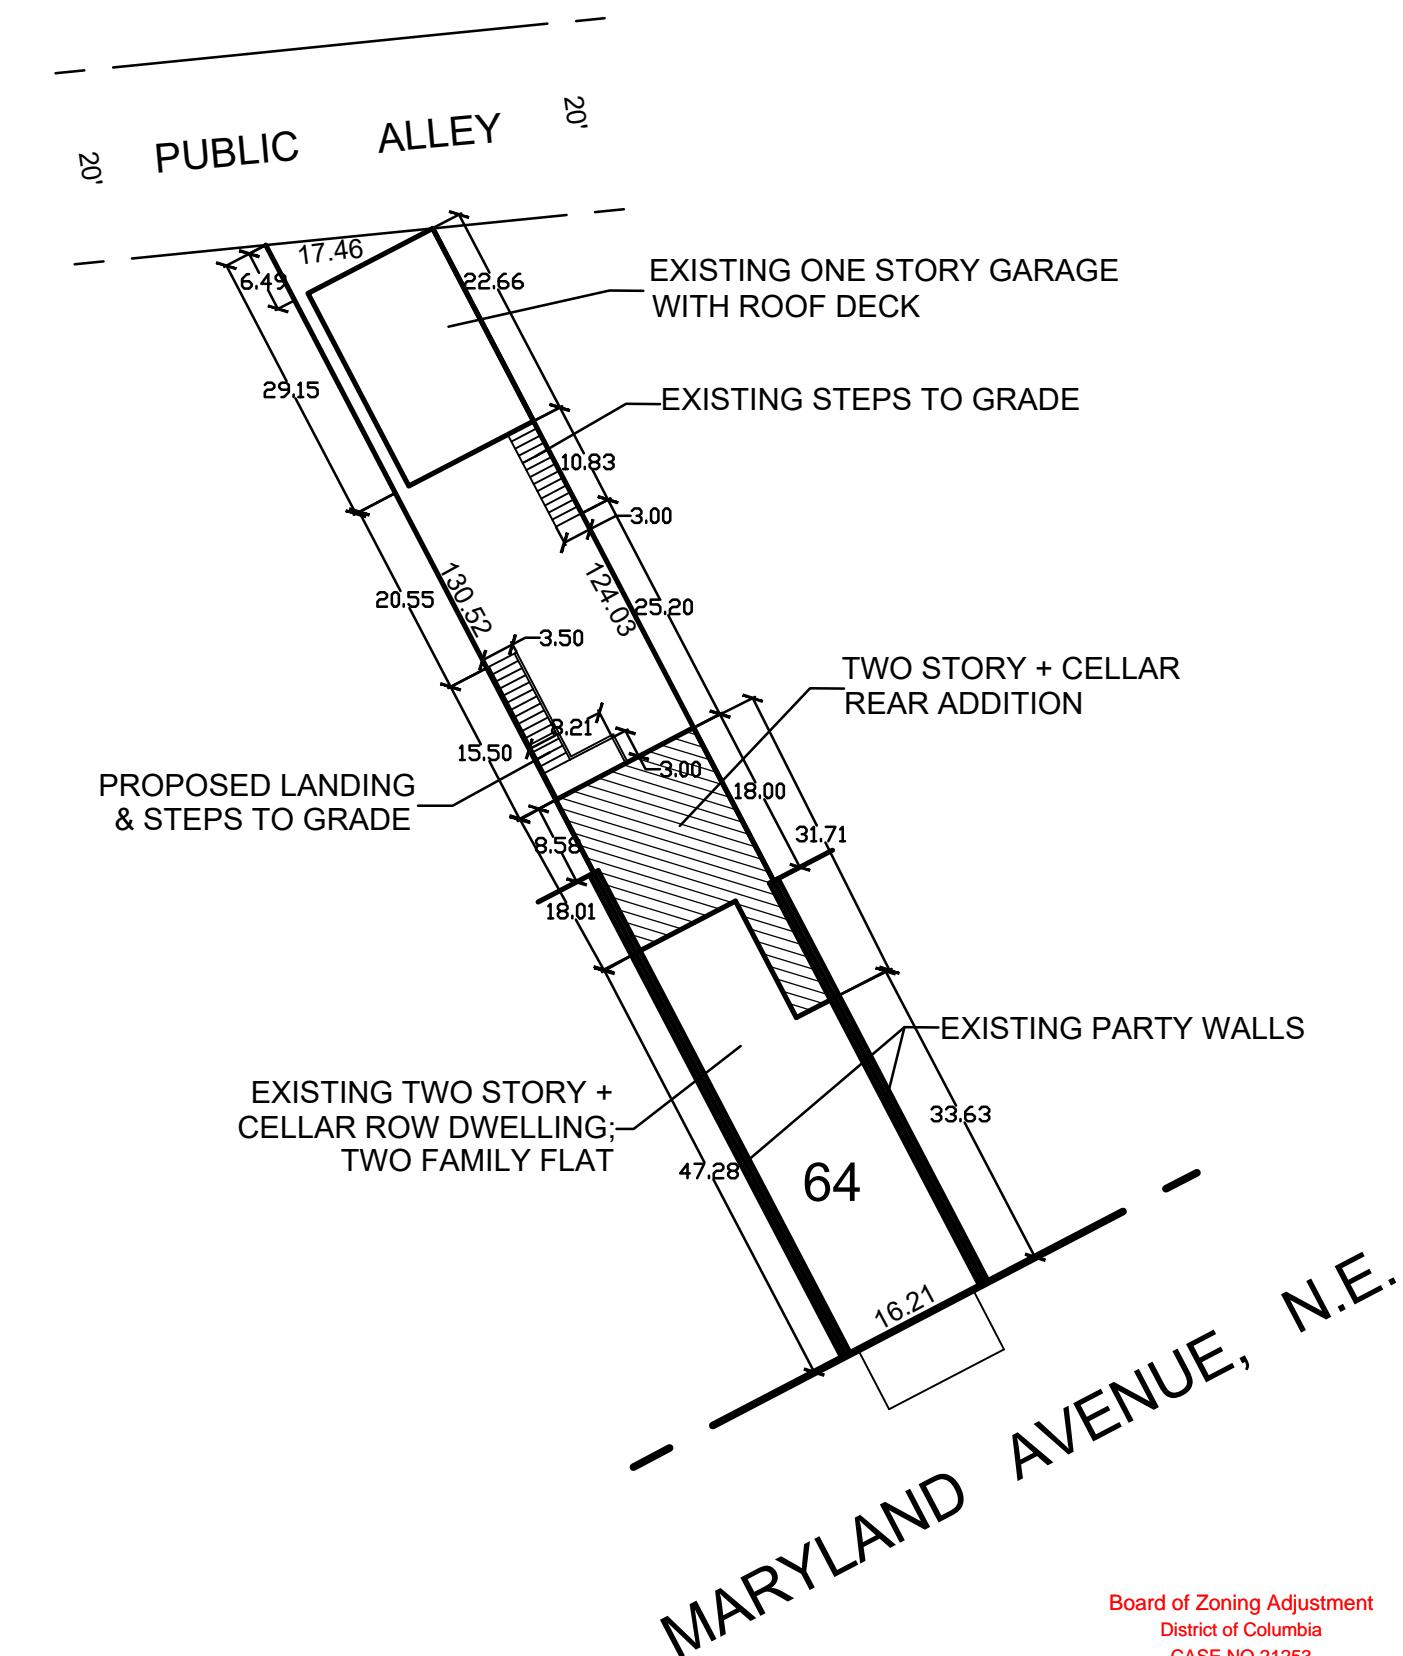

SR-24-05517(2024)