
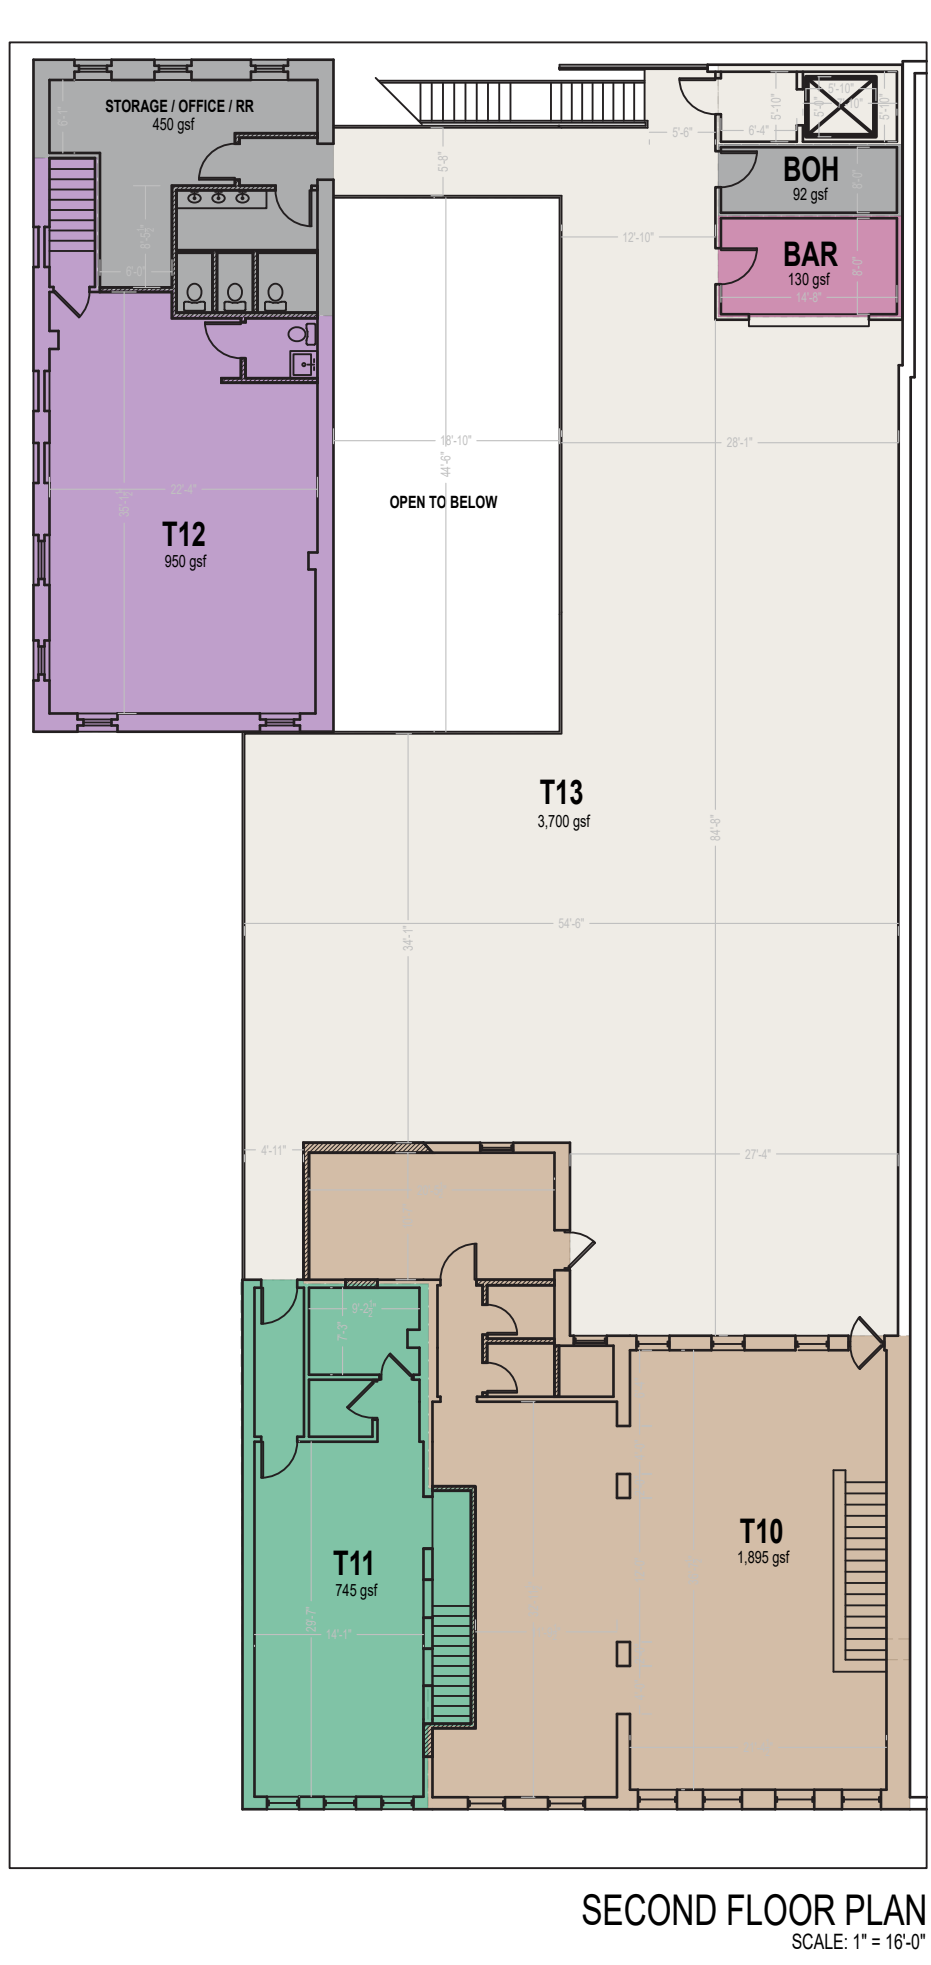


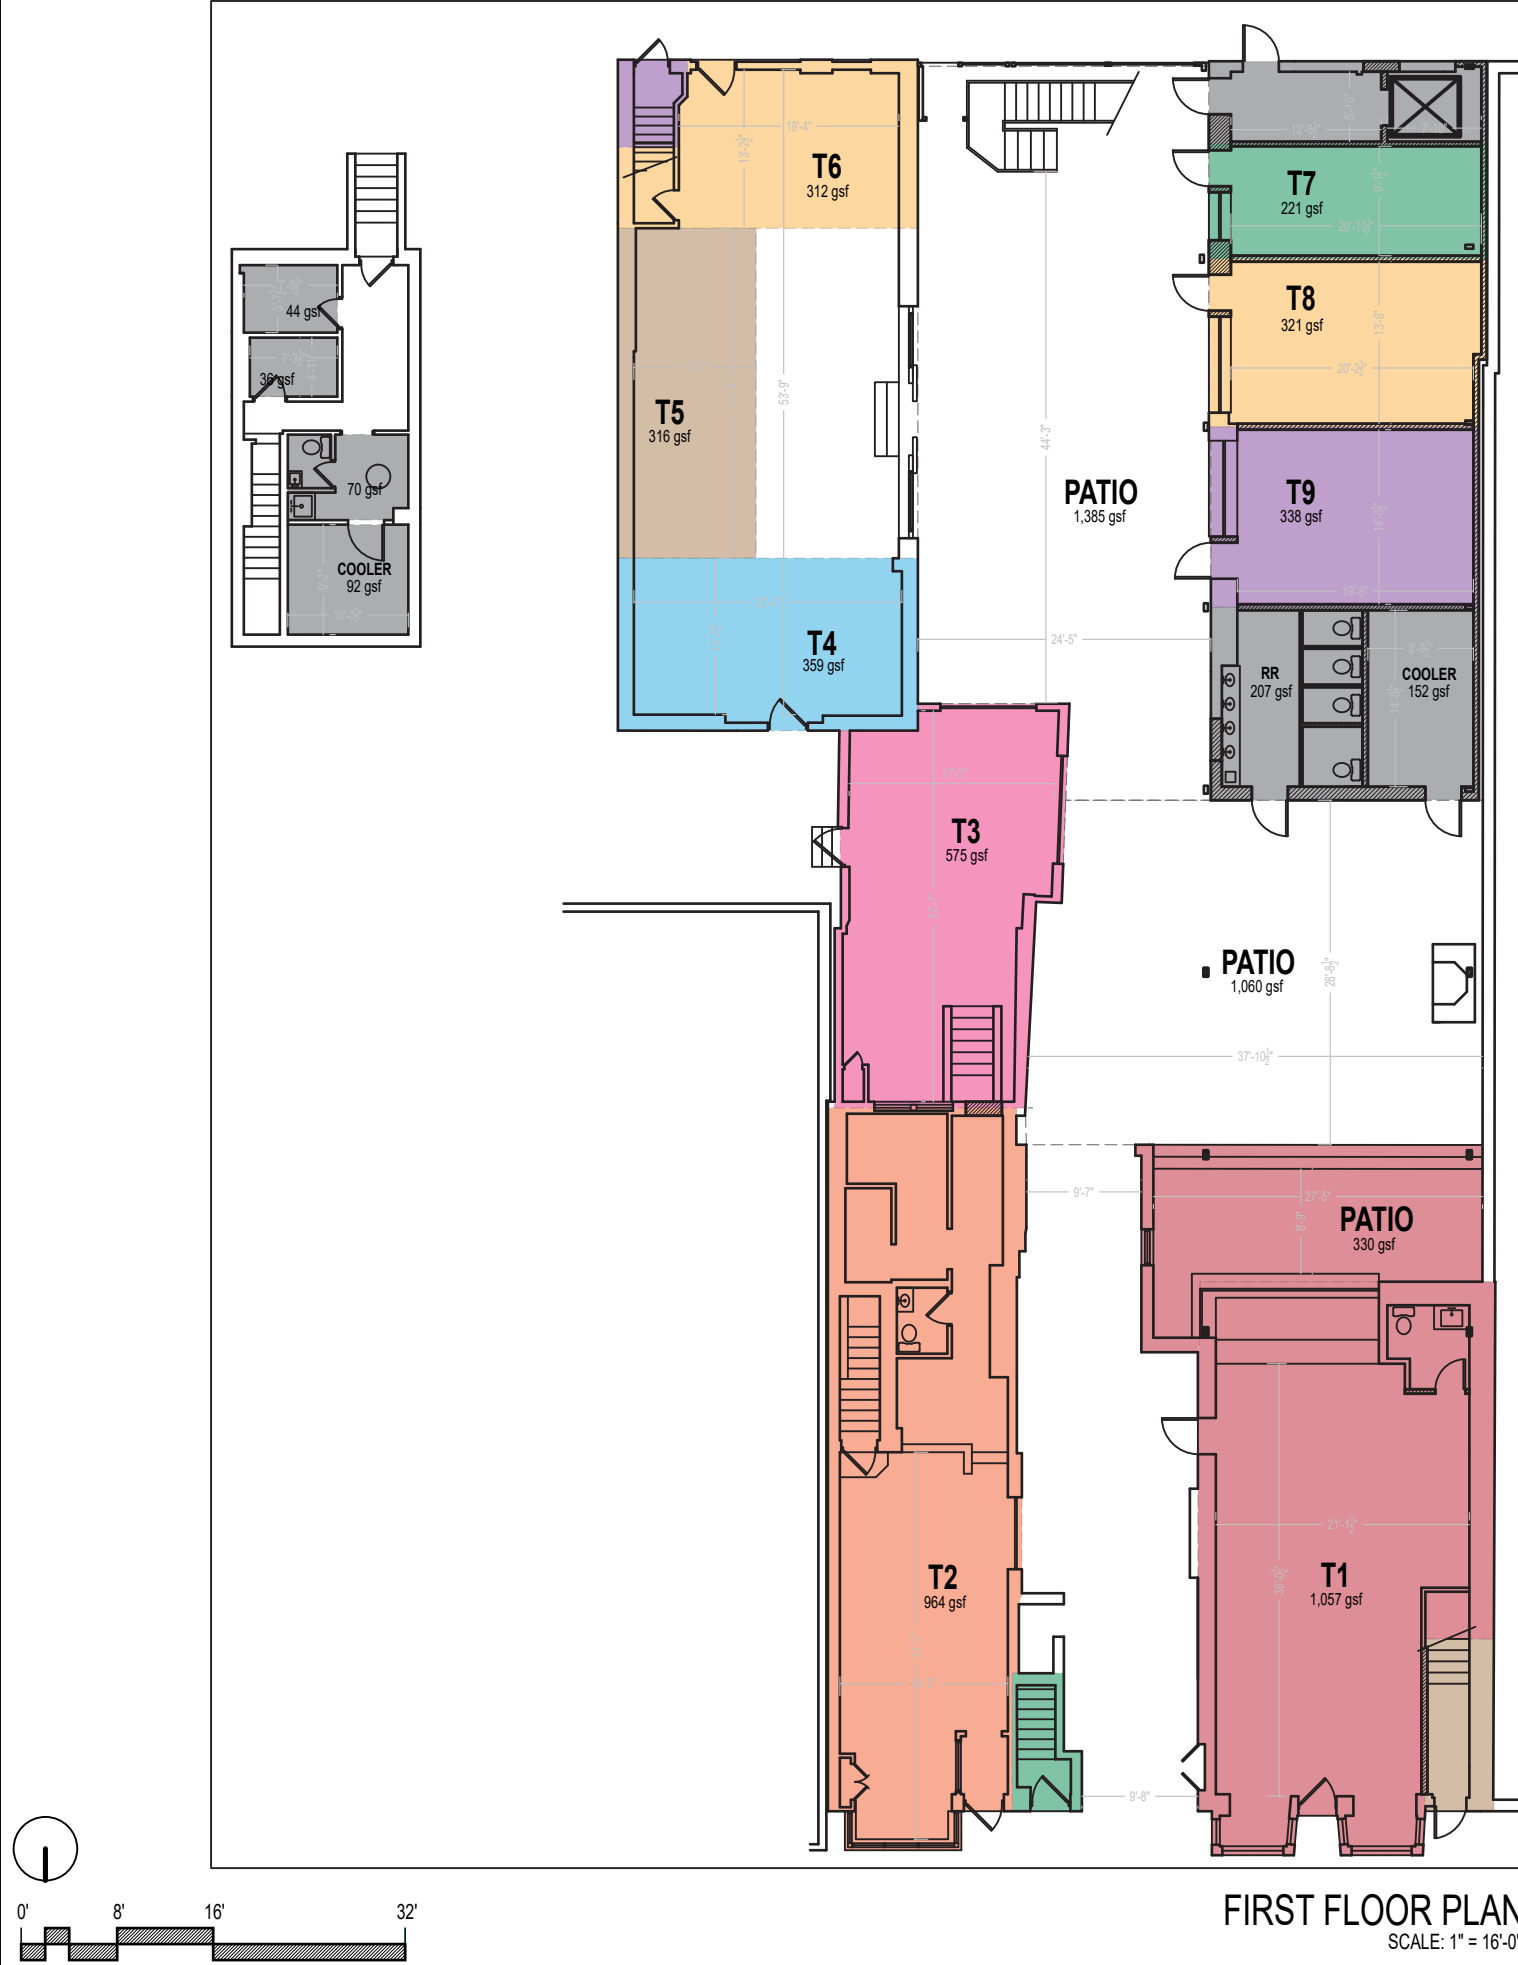

PROPOSED PLANS

PROJECT: 1355 - 1359 H ST NE
LOCATION: 1355 - 1359 H ST NE, 1361 LINDEN CT.
WASHINGTON, DC 20002
DATE: 10/28/2024

SPACE: ALL SPACE

SQUARE FOOTAGE:

T1: 1,057	T9: 338
T2: 575	T10: 1,895
T3: 964	T11: 745
T4: 359	T12: 950
T5: 316	T13: 3,700
T6: 312	PATIO: 2,445
T7: 221	STORAGE/RR: 1,143
T8: 321	TOTAL: 15,341

EM - ELECTRIC METER
EP - ELECTRIC PANEL
DISC - ELECTRICAL DISCONNECT
AFF - ABOVE FINISHED FLOOR
GM - GAS METER
WH - WATER HEATER
DF - DRINKING FOUNTAIN
US - UTILITY SINK

KEY PLAN

LINDEN COURT

1359B 453 SF

1361A 706 SF
1355D 706 SF
1359D 575 SF
1359C 548 SF
1359 945 SF
1357 825 SF
1355 1030 SF
1355B 1,260 SF
1355C 2,800 SF

H STREET

BASEMT FIRST FLOOR SECOND FLOOR

REGION MAP

Board of Zoning Adjustment
District of Columbia
CASE NO.21254
EXHIBIT NO.6