



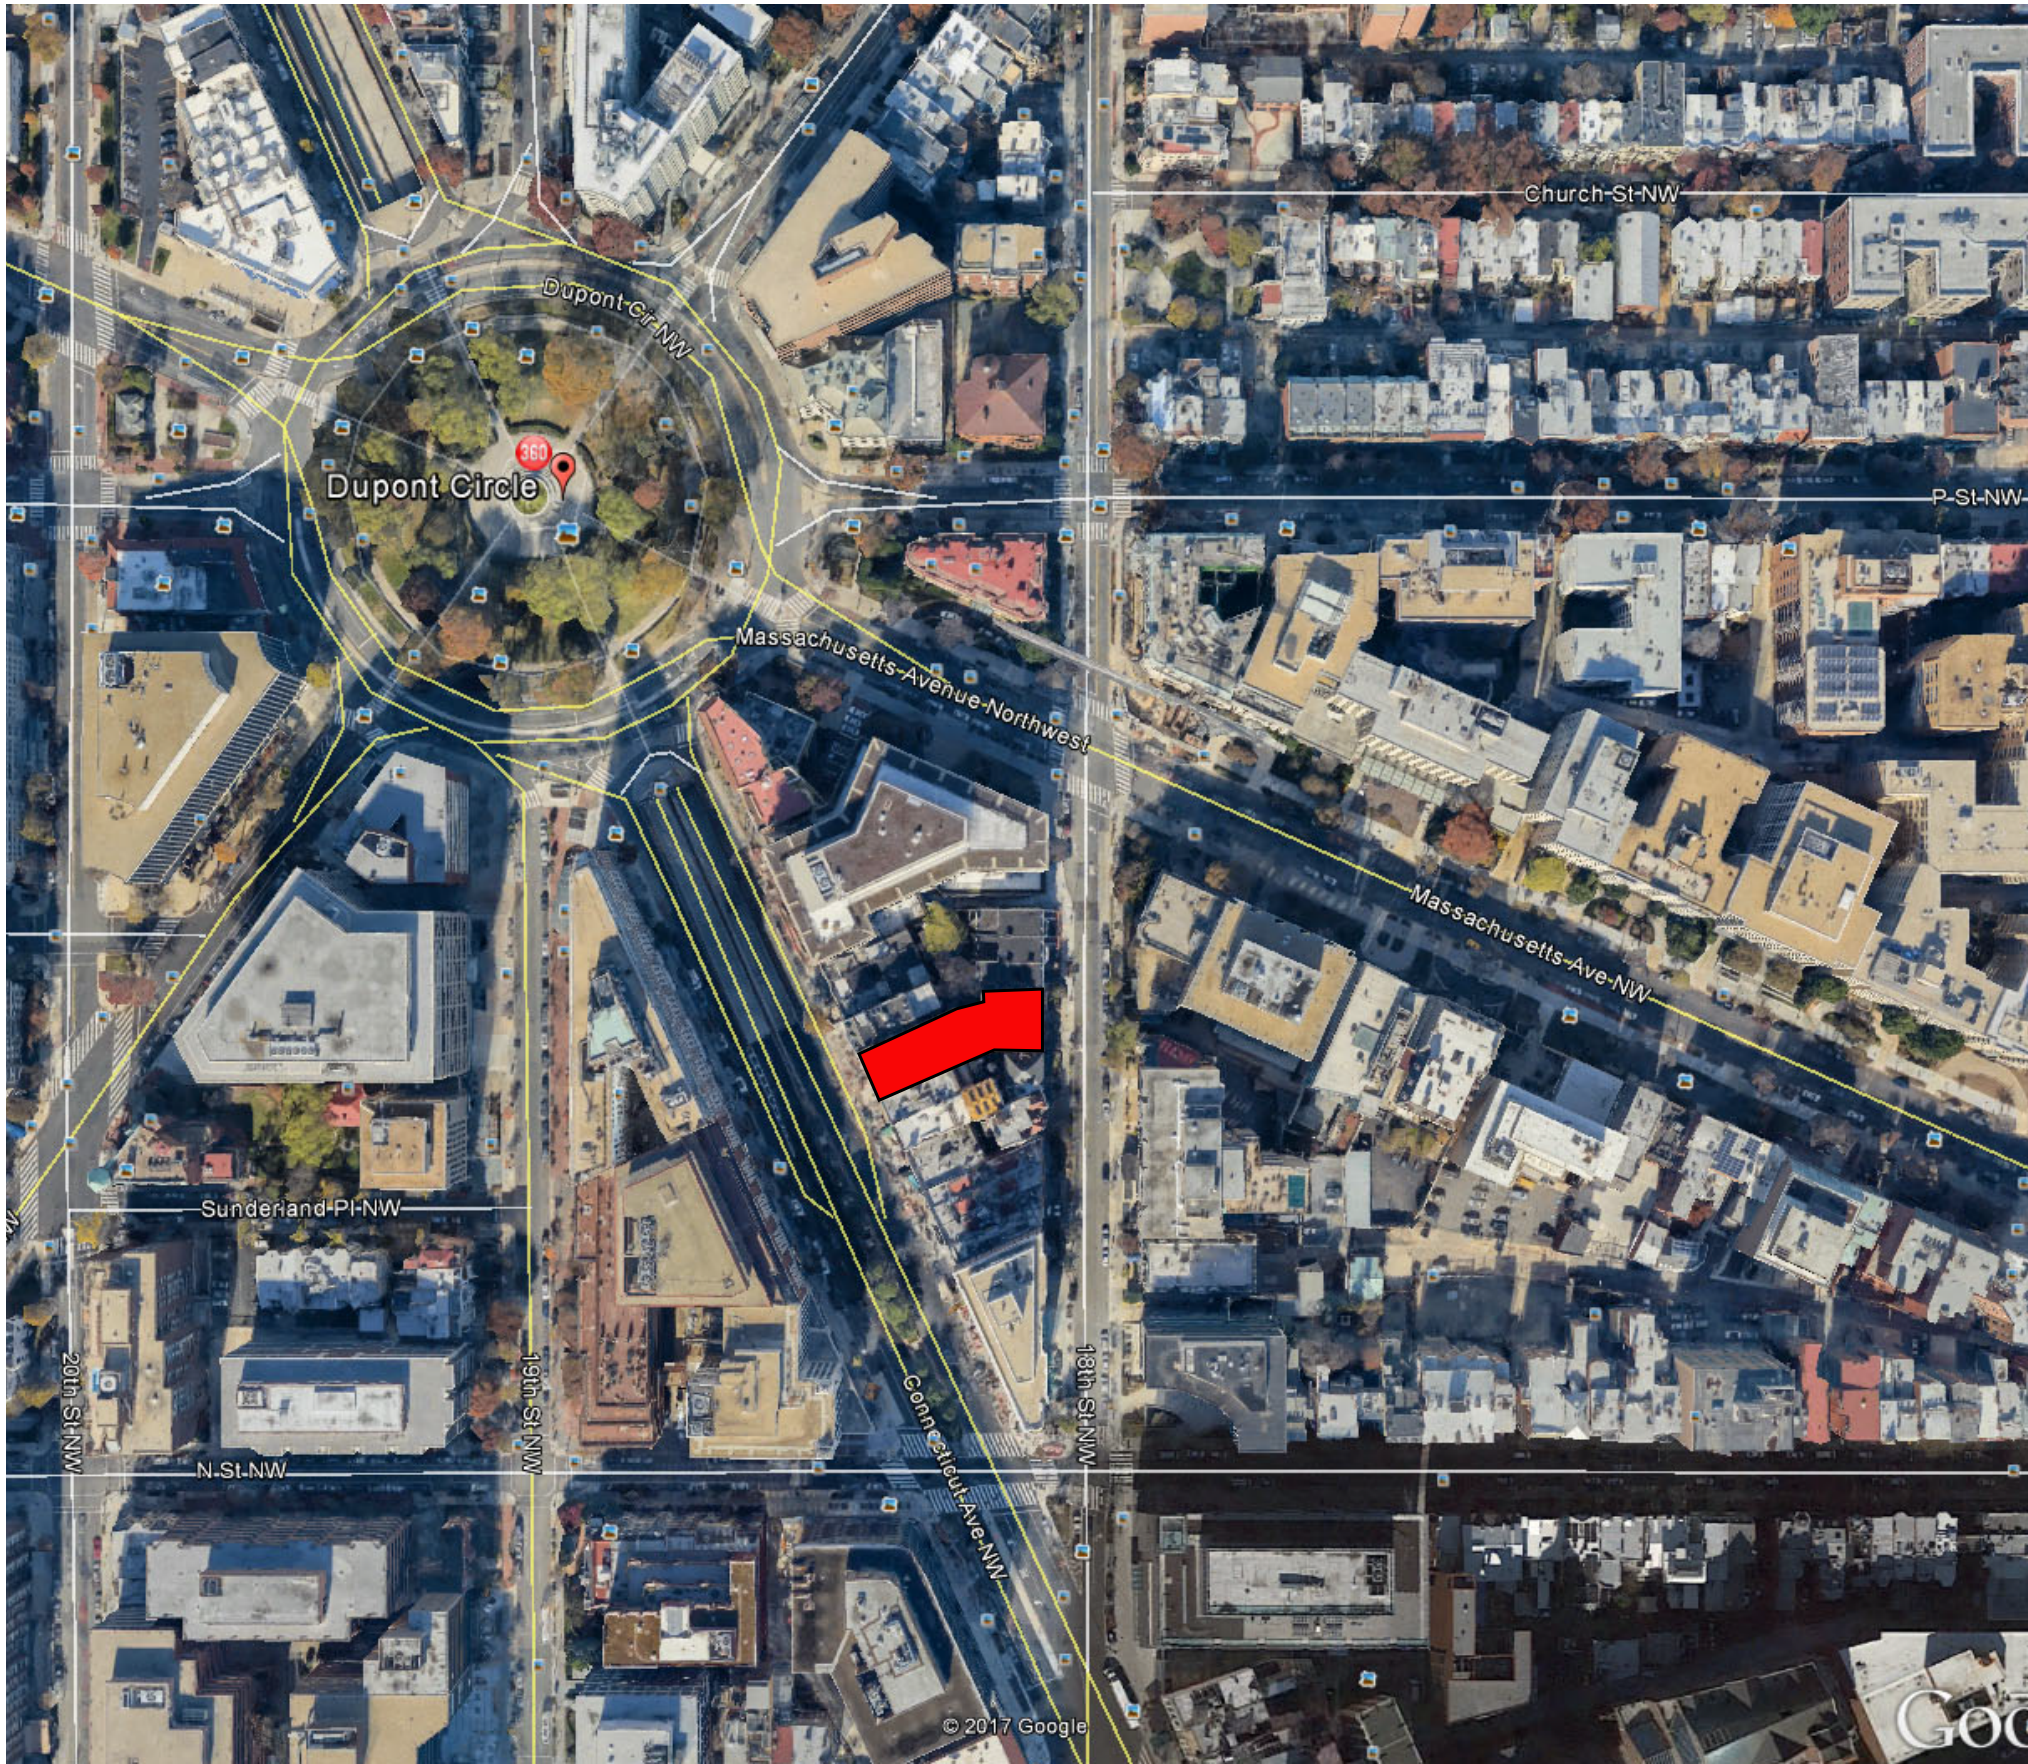



DRAWING INDEX

COVER	1
DRAWING INDEX	2
7TH FLOOR PLAN	3
SHOP DRAWINGS	4-6
BIRD EYE VIEW	7
EXISTING PHOTOS WITH RENDERED PERGOLA	8

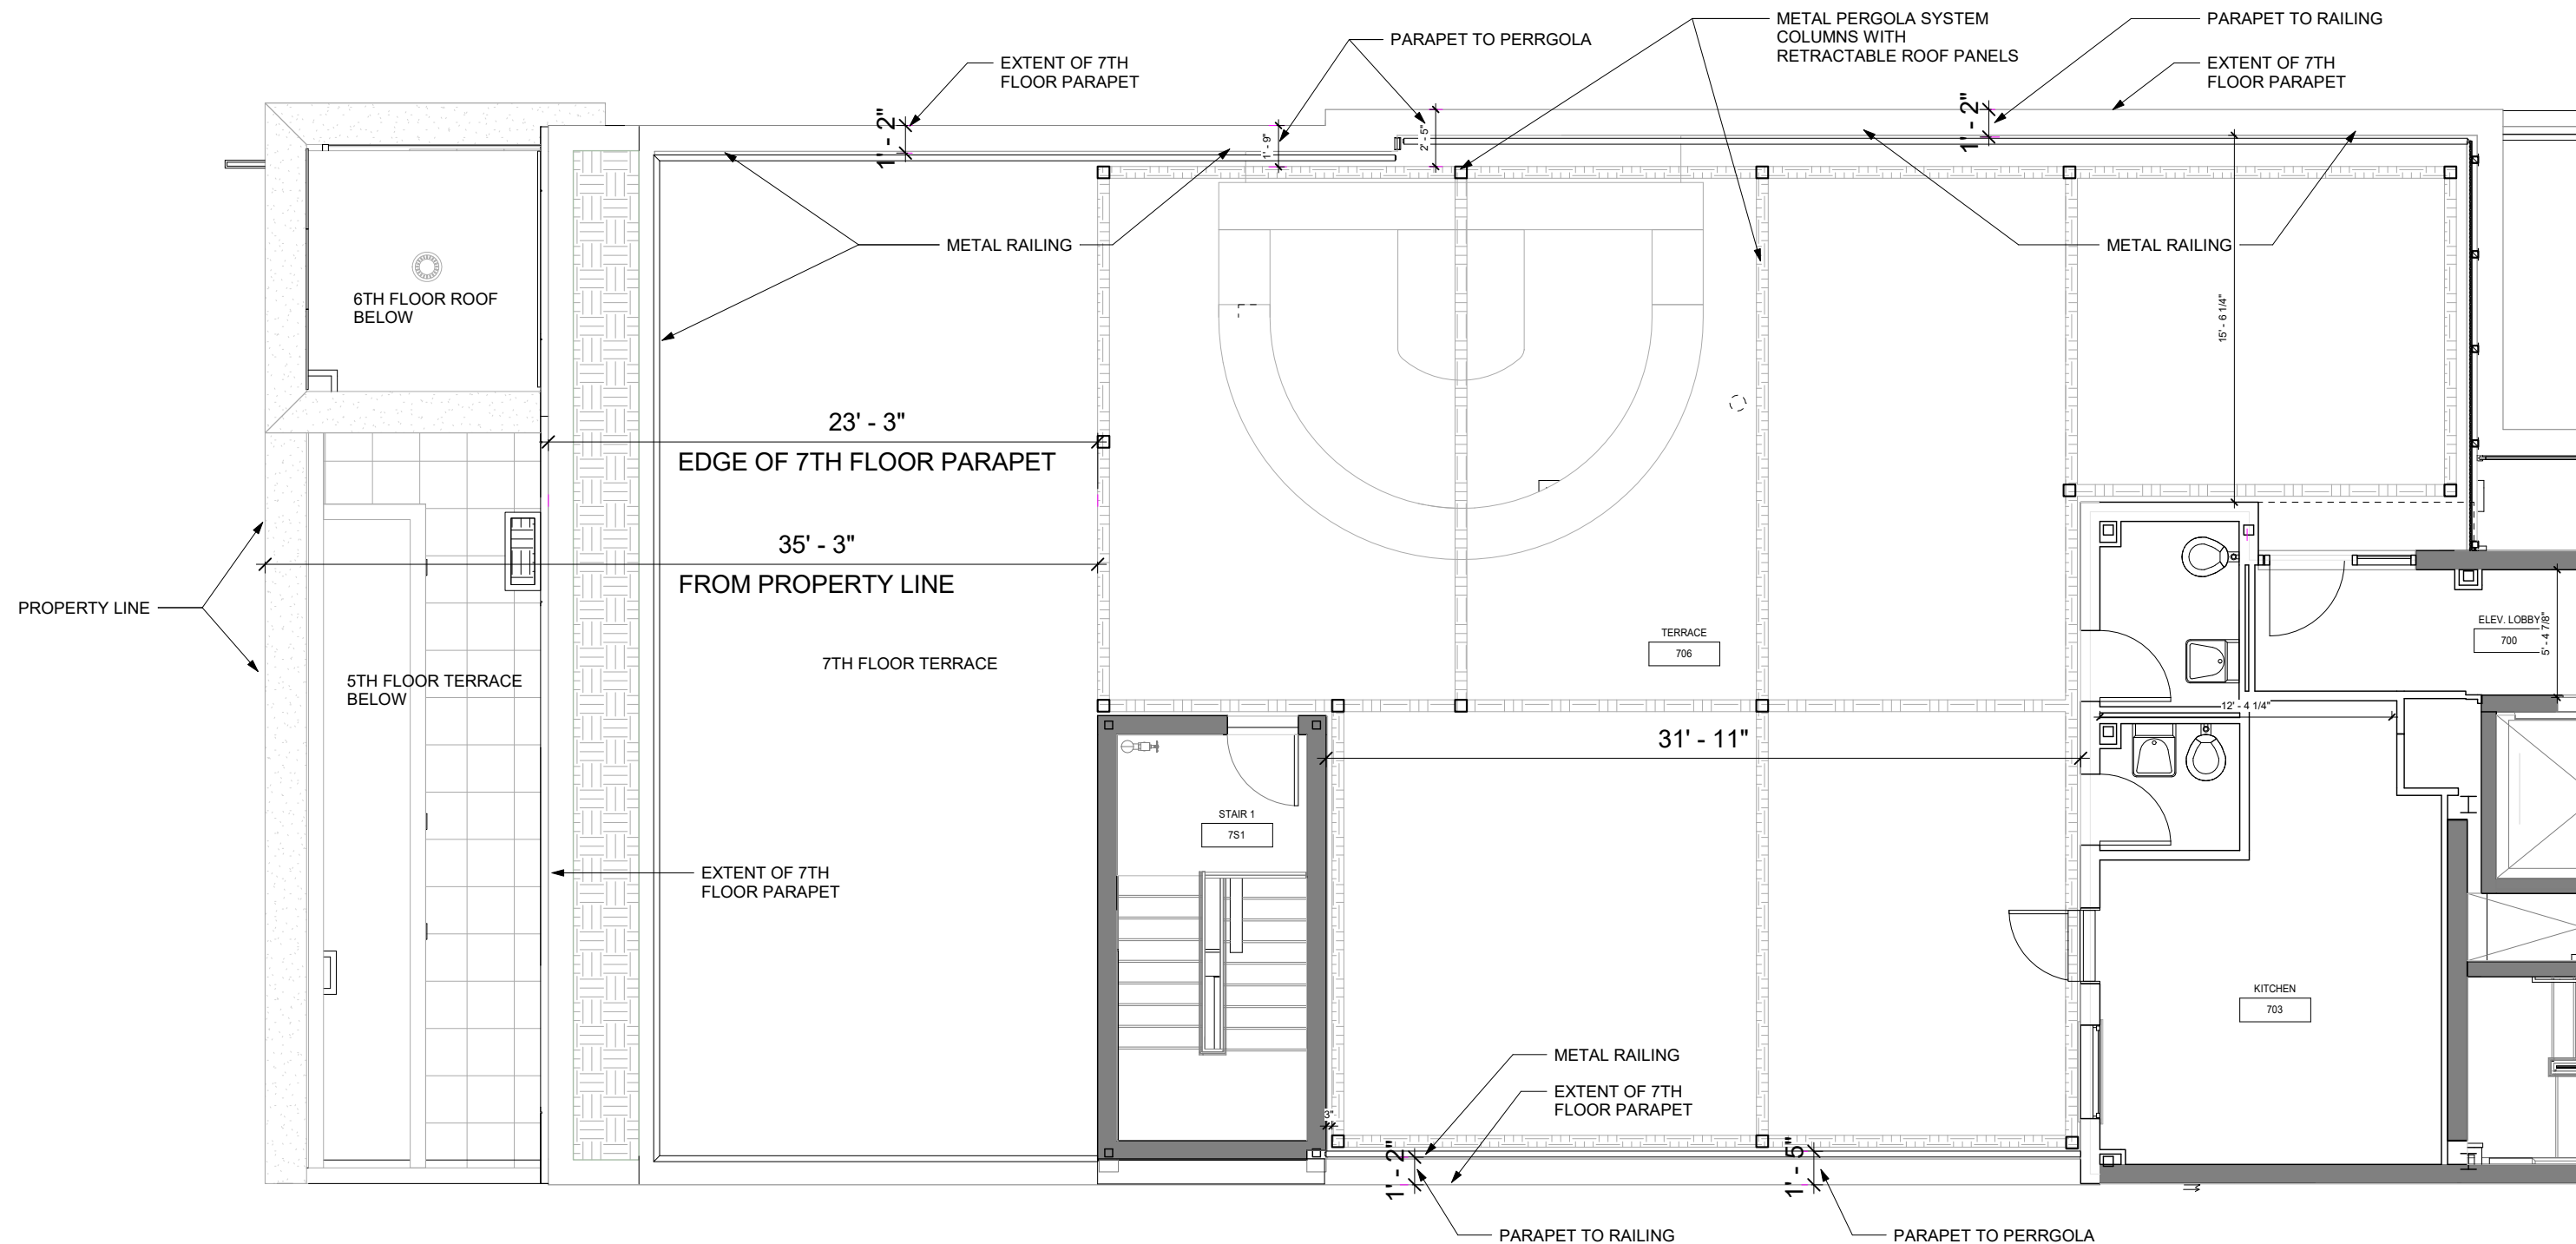

7TH FLOOR PLAN

SIXTY HOTEL

1337 CT. AVE. NW

2024-01-17

1825 K STREET, NW SUITE 300 WASHINGTON D.C. 20006

PG 3

BBGM

NOMO RETRACTABLE
FABRIC PERGOLAS

(4x) FREE STANDING

(2x) WALL MOUNTED

JOINED NOMO MODULES


- C1: 556.0 cm w x 578.0 cm proj. (FS)
- C2: 398.0 cm w x 578.0 cm proj. (WM)
- C3: 483.0 cm w x 700.0 cm proj. (FS)
- C4: 393.0 cm w x 700.0 cm proj. (FS)
- C5: 393.0 cm w x 700.0 cm proj. (WM)
- C6: 491.0 cm w x 422.5 cm proj. (FS)

(14x) POSTS - 300.0 cm high

(1x) PROFILE POST - 289.0 cm high

(8x) RASO SCREENS

- A-B: 527.5 cm w x 300.0 cm high
- B-C: 386.5 cm w x 300.0 cm high
- N-P: 460.5 cm w x 300.0 cm high
- P-Q: 372.0 cm w x 300.0 cm high
- Q-R: 383.5 cm w x 300.0 cm high
- R-S: 469.0 cm w x 300.0 cm high
- N-1: 327.5 cm w x 300.0 cm high
- 1-F: 327.5 cm w x 300.0 cm high

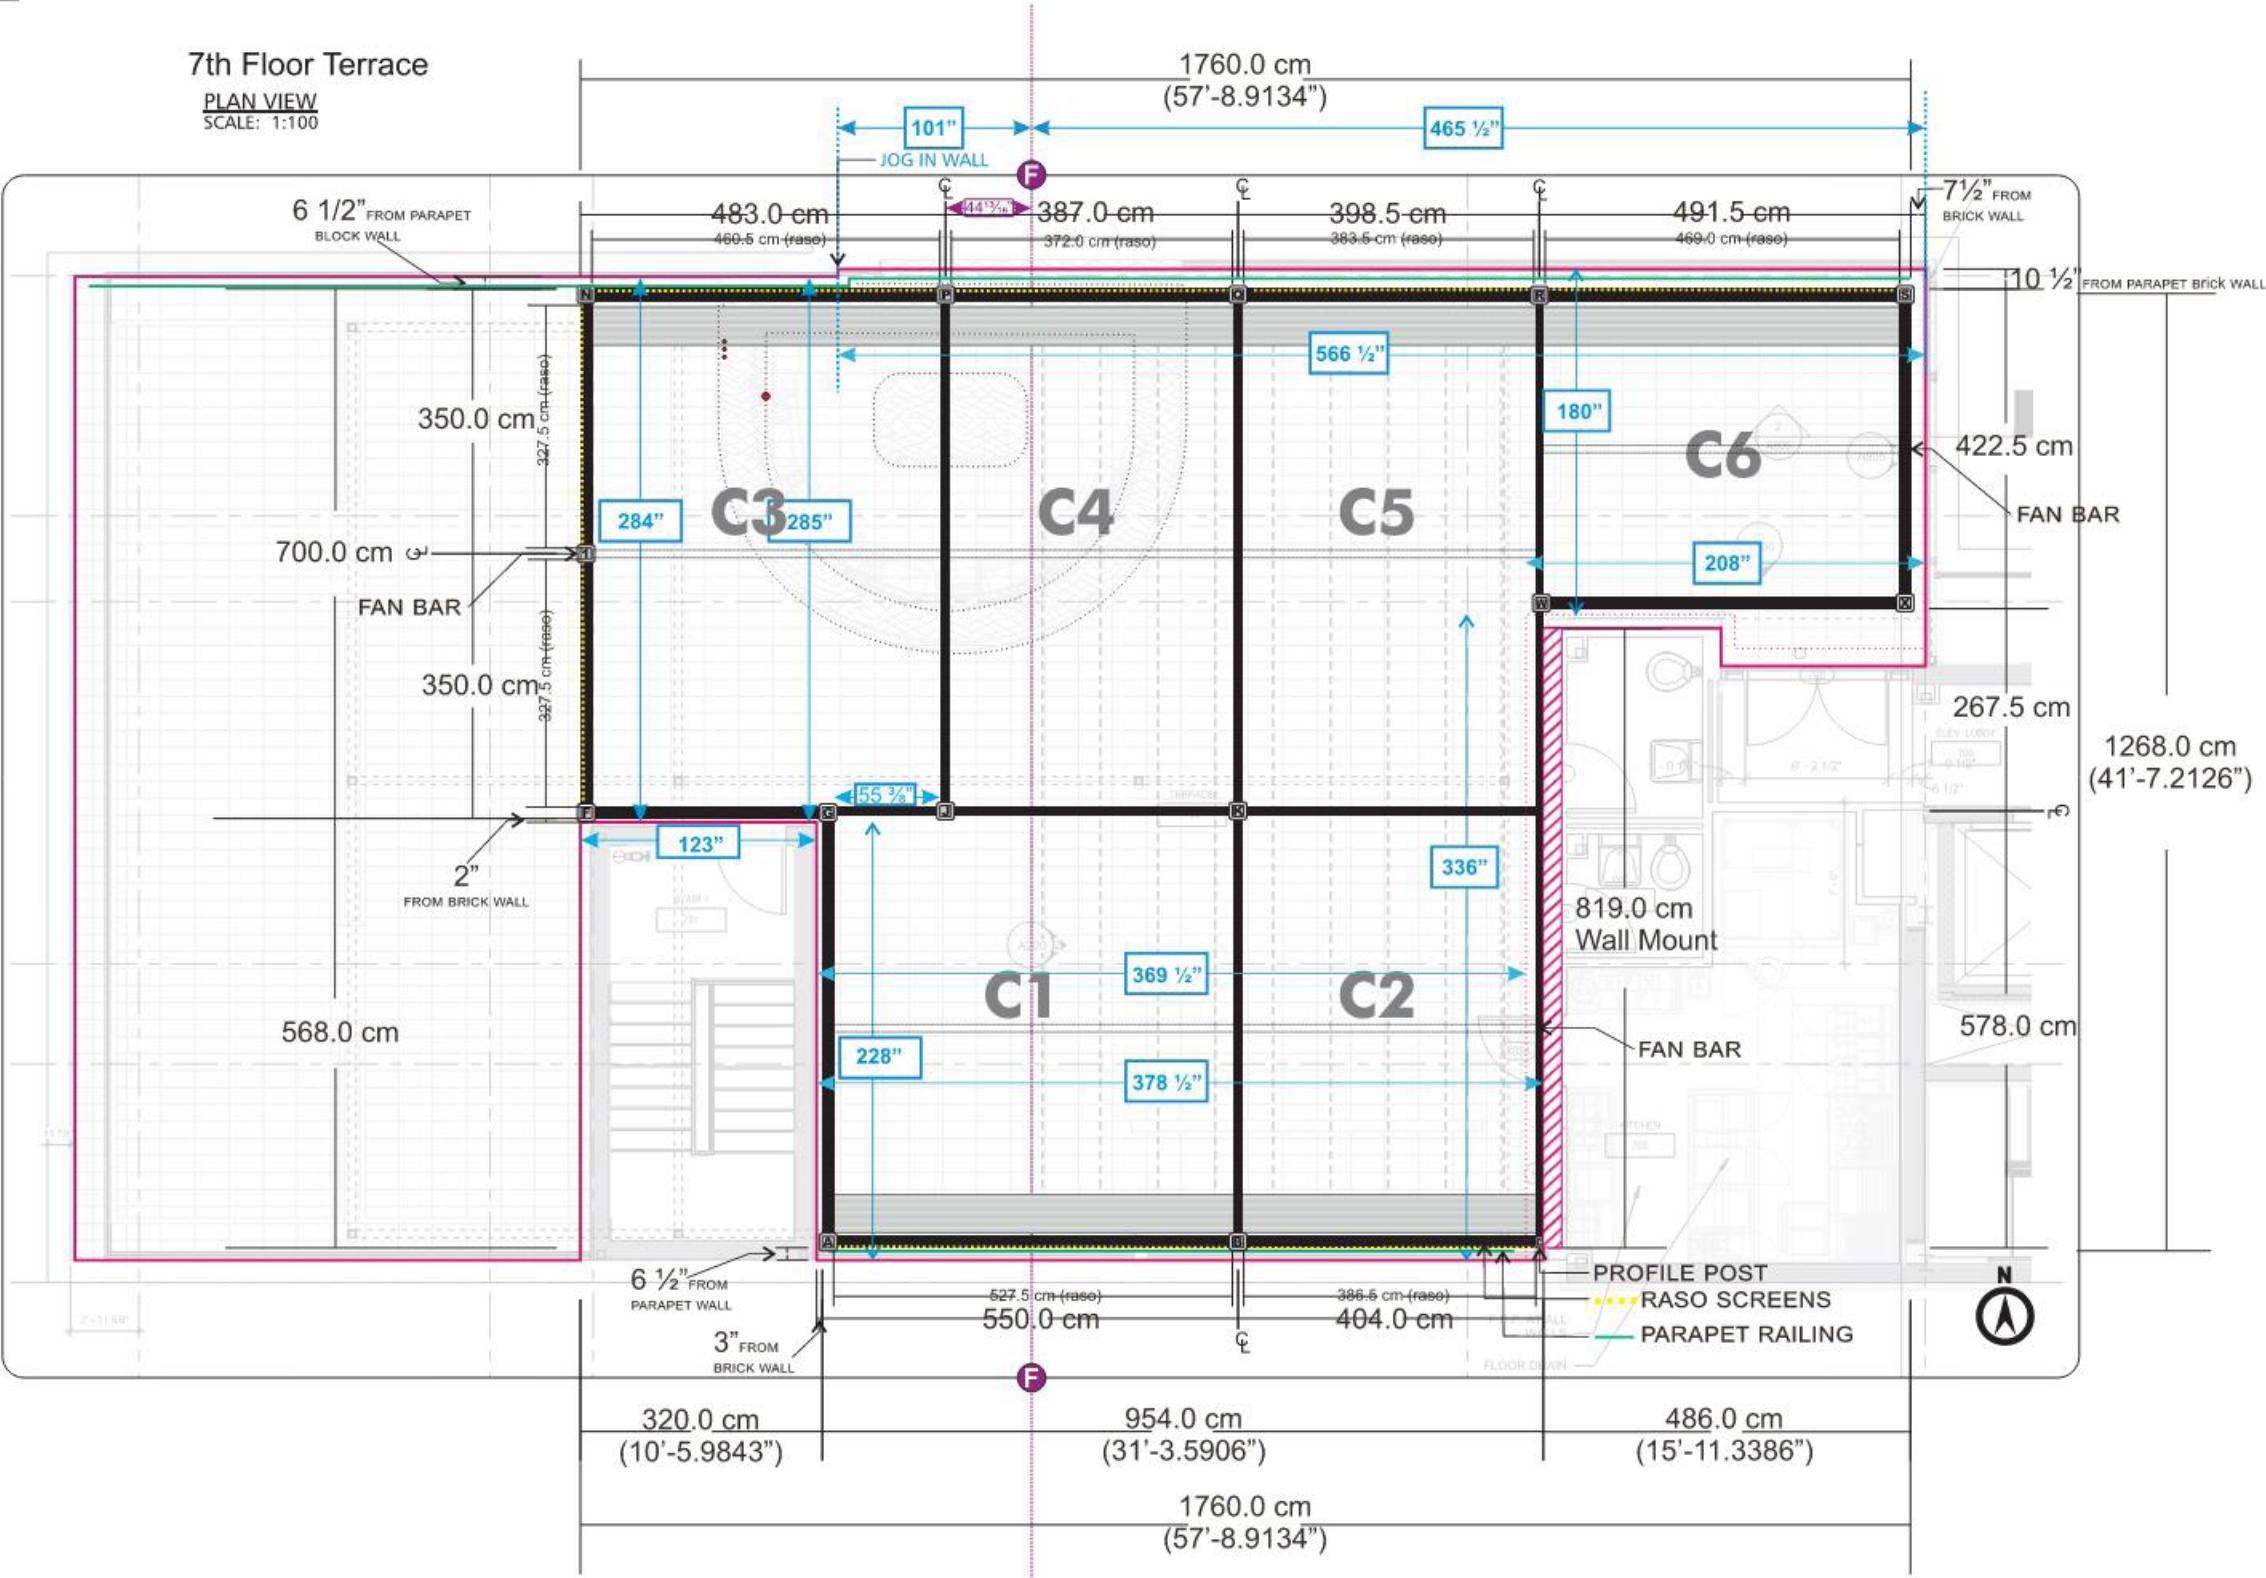

SAVED AS:		No.	DATE	BY	No.	DATE	BY	CLIENT / PROJECT:	NOTES:	APPROVED BY:		PAGE:
1338-15 SIXTY HOTEL		9	07/23/2024	TM	13	09/18/2024	TM	COMM / RES:	DESIGNS AND DRAWINGS ARE SOLE PROPERTY OF SUNAIR AWNINGS AND MAY NOT BE USED OR REPRODUCED WITHOUT PERMISSION. SKETCH COLORS ARE LIMITED BY PRINTING TECHNOLOGY AND MAY NOT REFLECT THE EXACT COLORS OF THE FINISHED PRODUCT. OBJECTS SHOWN ON PHOTOS MAY NOT REPRESENT ACTUAL SIZE AND PROPORTION TO BUILDING.	CLIENT	PRODUCTION	1
*ALL MEASUREMENTS ARE FOR REFERENCE ONLY AND ARE SUBJECT TO CHANGE AT FINAL ORDER		10	07/24/2024	TM	14	09/19/2024	TM	SIXTY HOTEL 1337 CONNECTICUT AVE NW WASHINGTON DC		SALES/PM	INSTALLATION	
SALESPERSON:	DESIGNER:	11	07/31/2024	TM	15	09/24/2024	TM					
TODD MOFFATT	TODD MOFFATT	12	08/30/2024	TM								