


## 2430 Ainger PL Existing Floor Plan

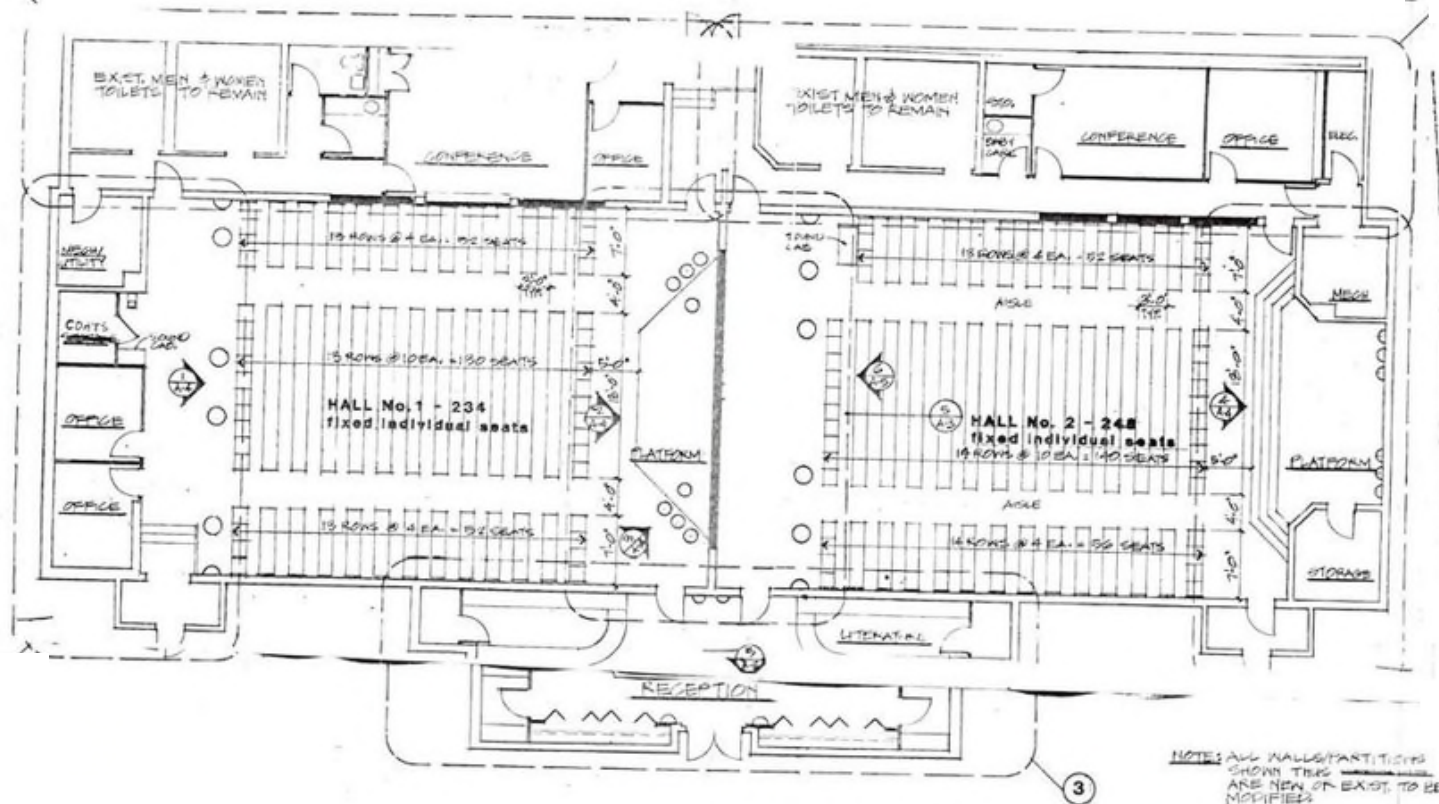

D.C. reciprocity  
in process



