

[illegible]

SEAL



Geotech:
SCHNABEL ENGINEERING DC, INC
4200 WISCONSIN AVENUE NW, SUITE LL9, WASHINGTON, DC 20016

2025/02/25



Autodesk Docs//DC DGS - Fort Davis Community Center/FDCC_Arch.rvt
2/25/2025 3:35:25 PM


E

D

C

B

A

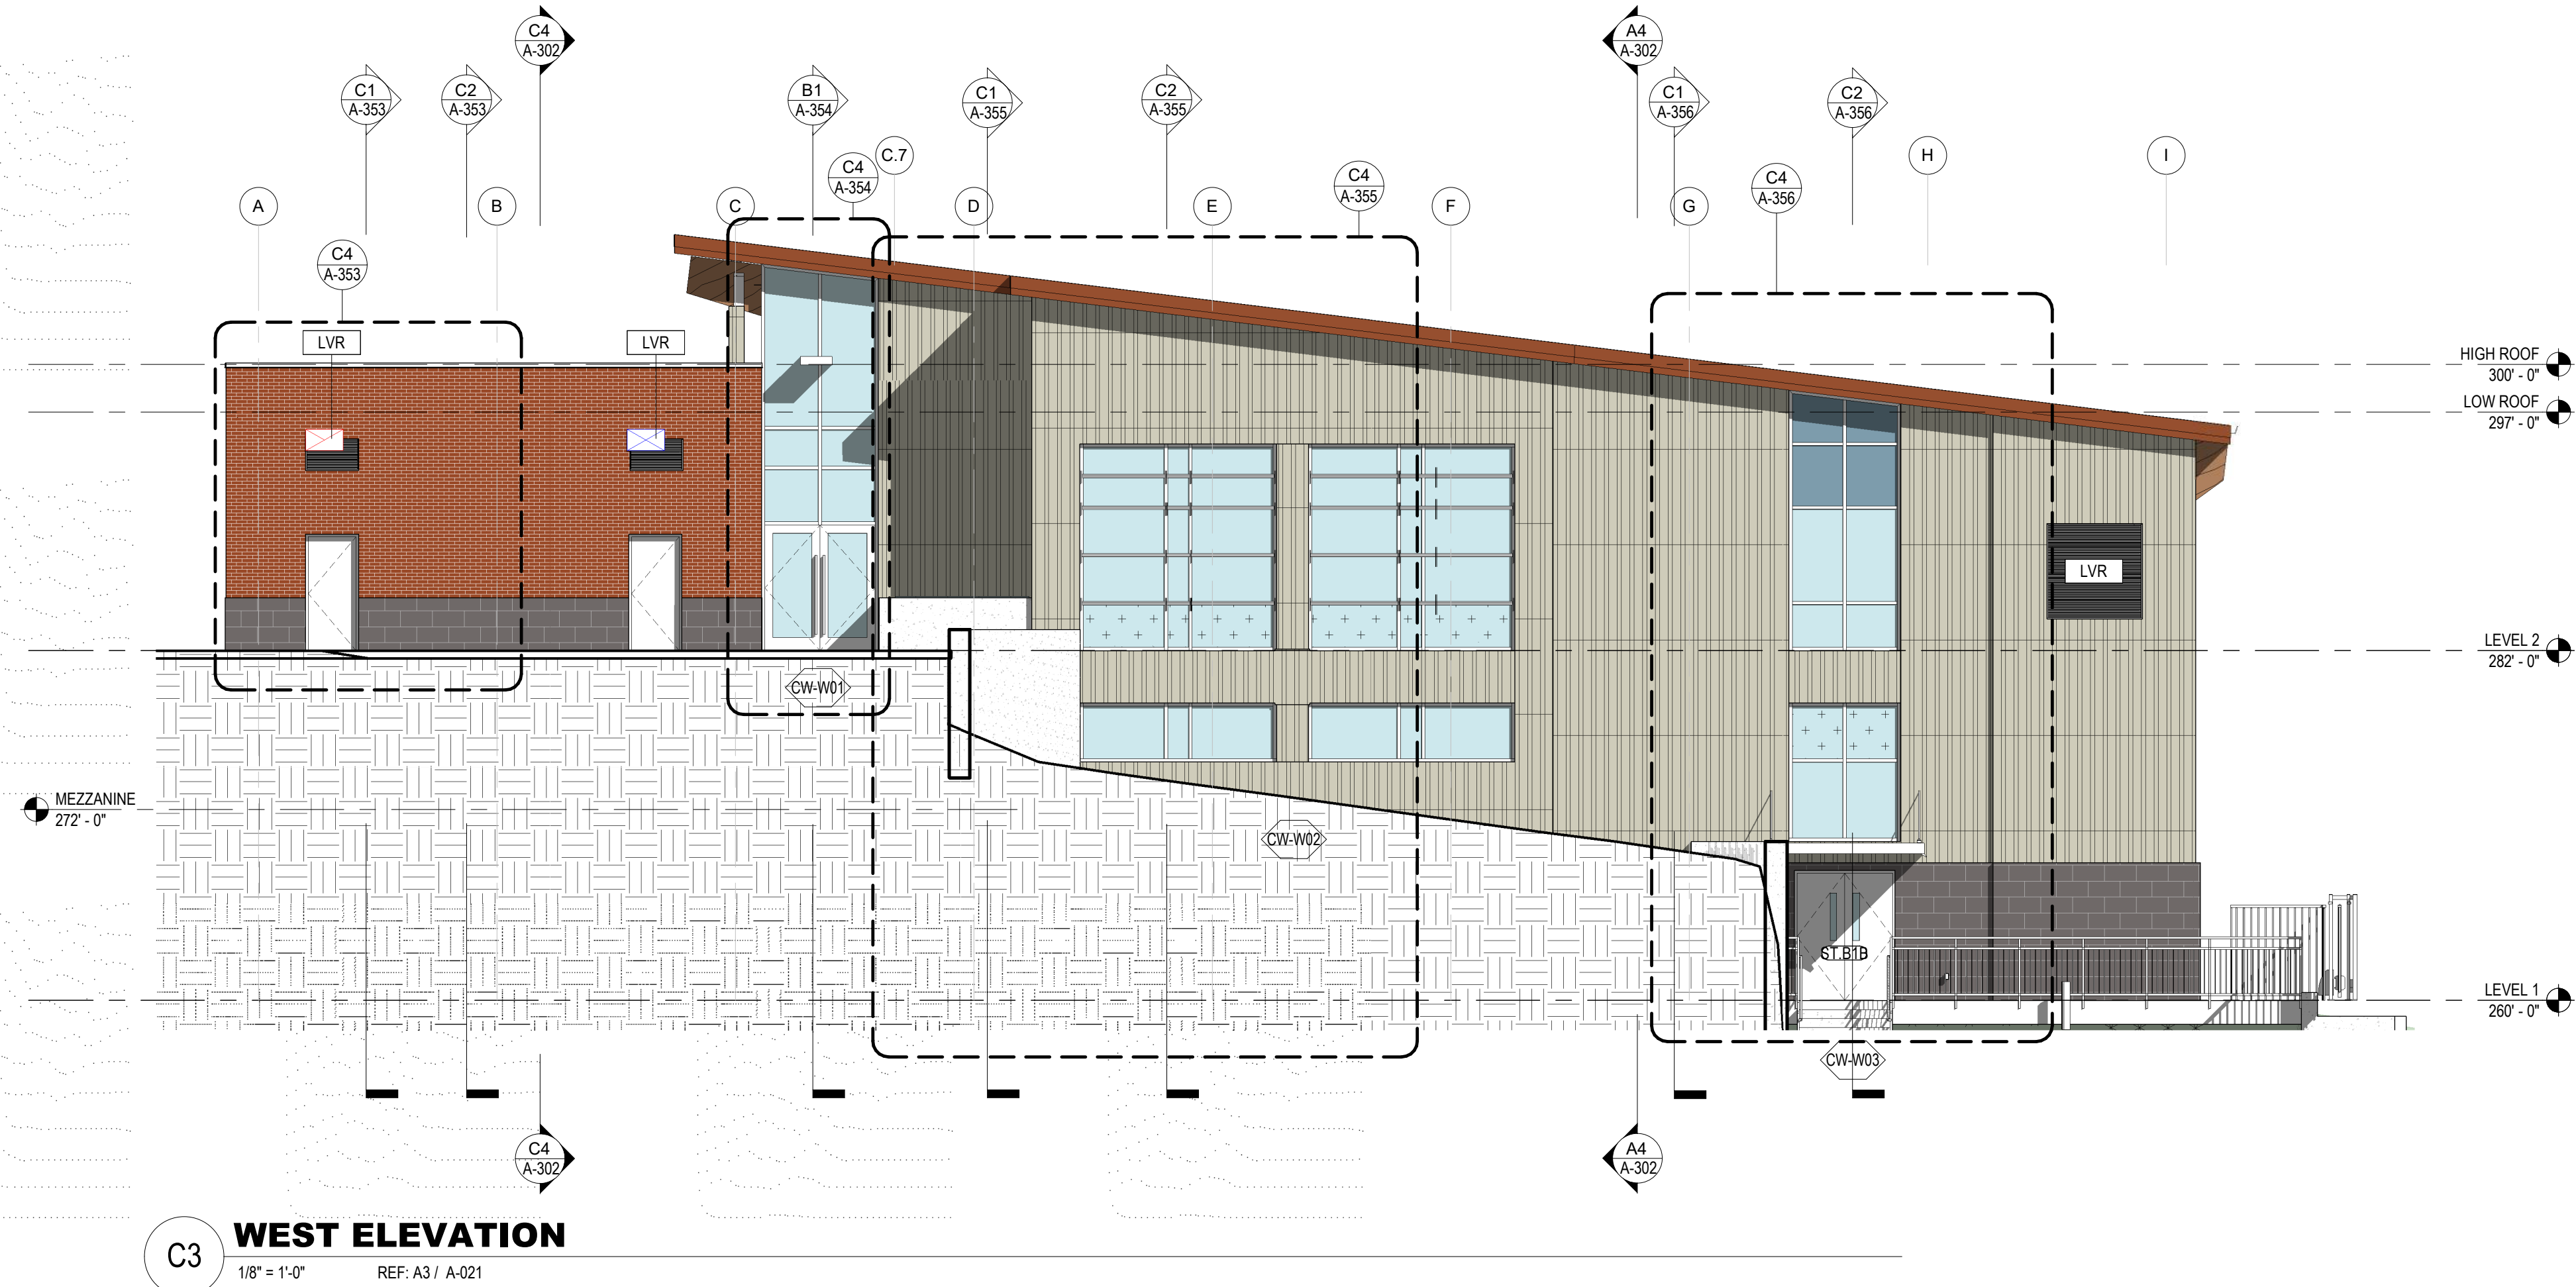

WEST ELEVATION
1/8" = 1'-0" REF: A3 / A-021



SOUTH ELEVATION - ZONE A
1/8" = 1'-0" REF: A5 / A-023

SOUTH ELEVATION - ZONE B
1/8" = 1'-0" REF: A3 / A-021



RESTRICTED ENTRANCE WITH ACCESSIBLE
TWO-WAY COMMUNICATION INTERCOM TO
FRONT DESK. SIGNAGE ON DOOR STATING:
"ACCESSIBLE PARKING ENTRANCE ONLY."
ALL OTHERS USE MAIN ENTRANCE.

EXTERIOR MATERIALS

	BRICK
	COMPOSITE METAL PANEL
	CONCRETE
	EARTH
	FIBER CEMENT PANELING
	GLASS
	STRUCTURALLY GLAZED SAFETY GLASS
	GLASS WITH TRANSLUCENT FILM
	GYPSUM / PLASTER
	STEEL
	STONE
	WOOD

No.	Description	Date

SEAL

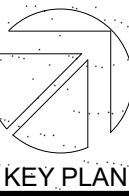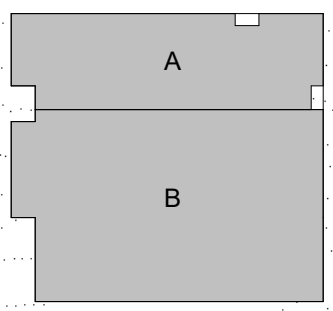

Perkins Eastman DC

One Thomas Circle NW, Suite 300
Washington, DC 20005
T: +1 202 465 7430

Operator:

DC DEPT. OF PARKS AND RECREATION
1215 FIRST ST NE, WASHINGTON, DC 20003

Owner:

DC DEPT. OF GENERAL SERVICES
2000 14TH STREET NW, 8TH FLOOR, WASHINGTON, DC 20009

Design-Build Constructor:

BLUE SKYE / COAKLEY & WILLIAMS CONSTRUCTION
4000 EAST WEST HWY 1000, BETHESDA, MD 20814

Architect:

PERKINS EASTMAN DC
ONE THOMAS CIRCLE NW, SUITE 300, WASHINGTON, DC 20005

Civil / Dry Utility:

WILES MENSCH CORPORATION DC
510 8TH STREET SE, WASHINGTON, DC 20003

Landscape:

JORDAN HONEYMAN LANDSCAPE ARCHITECTURE
708 CHESTNUT STREET, MILTON, DE 19968

Structural:

BRILEY BRYAN DC
1425 K STREET NW, SUITE 1100, WASHINGTON, DC 20005

MEP, Fire, IT/AV/Security:

CMTA, INC
4401 FARFAX DRIVE, SUITE 215, ARLINGTON, VA 22203

Food Service:

WYMON GARCIA FOODSERVICE
7148 STARNAMOUNT CT, NEW MARKET, MD

Accessibility:

GALBO + WOLF LLC
4110 MARSHCROFT DRIVE, AVE NW 4040, WASHINGTON, DC 20016

Sustainability & Envelope:

SUSTAINABLE BUILDING PARTNERS
2701 PROSPERITY AVENUE, SUITE 100, FARFAX, VA 22068

Specifications:

HELLER & METZGER, INC.
1600 K STREET NW, SUITE 500, WASHINGTON, DC 20006

Acoustical Consultant:

POLYSONICS
405 BELLE AIR LANE, WARRENTON, VA 20186

Geotech:

SCHNABEL ENGINEERING DC, INC.
4300 WISCONSIN AVENUE NW, SUITE 115, WASHINGTON, DC 20016

PROJECT TITLE:

FORT DAVIS COMMUNITY CENTER

1400 41ST STREET, WASHINGTON, DC
20020

PROJECT No: 0102750

DRAWING TITLE:

BUILDING ELEVATIONS

SCALE: As indicated

A-202

60% DESIGN DEVELOPMENT

2025/02/25