

DISTRICT OF COLUMBIA GOVERNMENT
Office of the Surveyor

S.O. SEAL

S.O. Receipt No. SR20-SO-00417

Received by L. E. [Signature]
Surveyor, D.C.

Date: 12/22/2020



WALL TEST REPORT

REGISTERED LAND SURVEYOR'S CERTIFICATION

I certify that the wall locations shown hereon have been determined by me or under my direction, in accordance with Chapter 28 of Title 10 DCMR, and that I have not engaged in the construction layout on this site.

~~Hub-d~~


Signature

12-14-20

Date _____

RLS SEAL

ALTON PLACE, N.W.

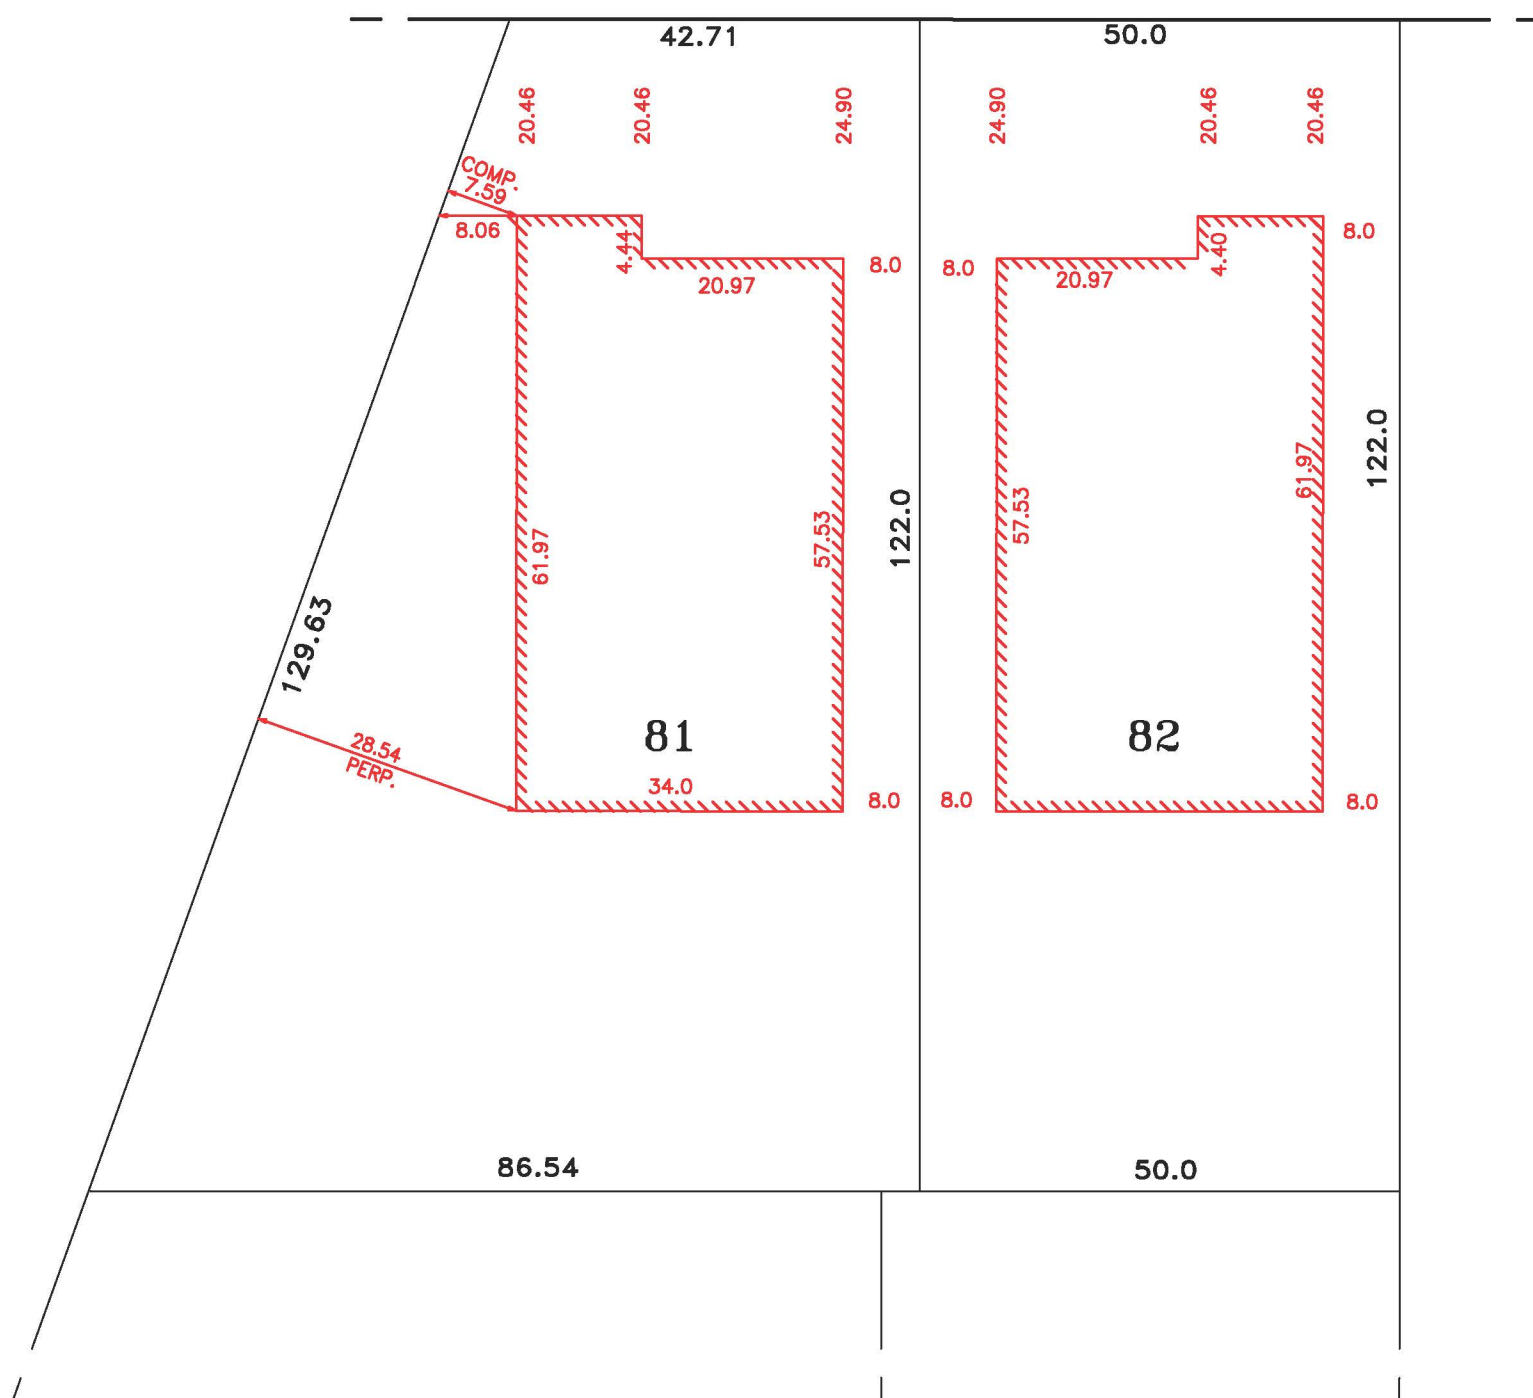

Board of Zoning Adjustment
District of Columbia
CASE NO. 21347
EXHIBIT NO. 7

CONC. WALLS LOCATED