


SQUARE 1031

ADJACENT  
LOT REAR  
WALL

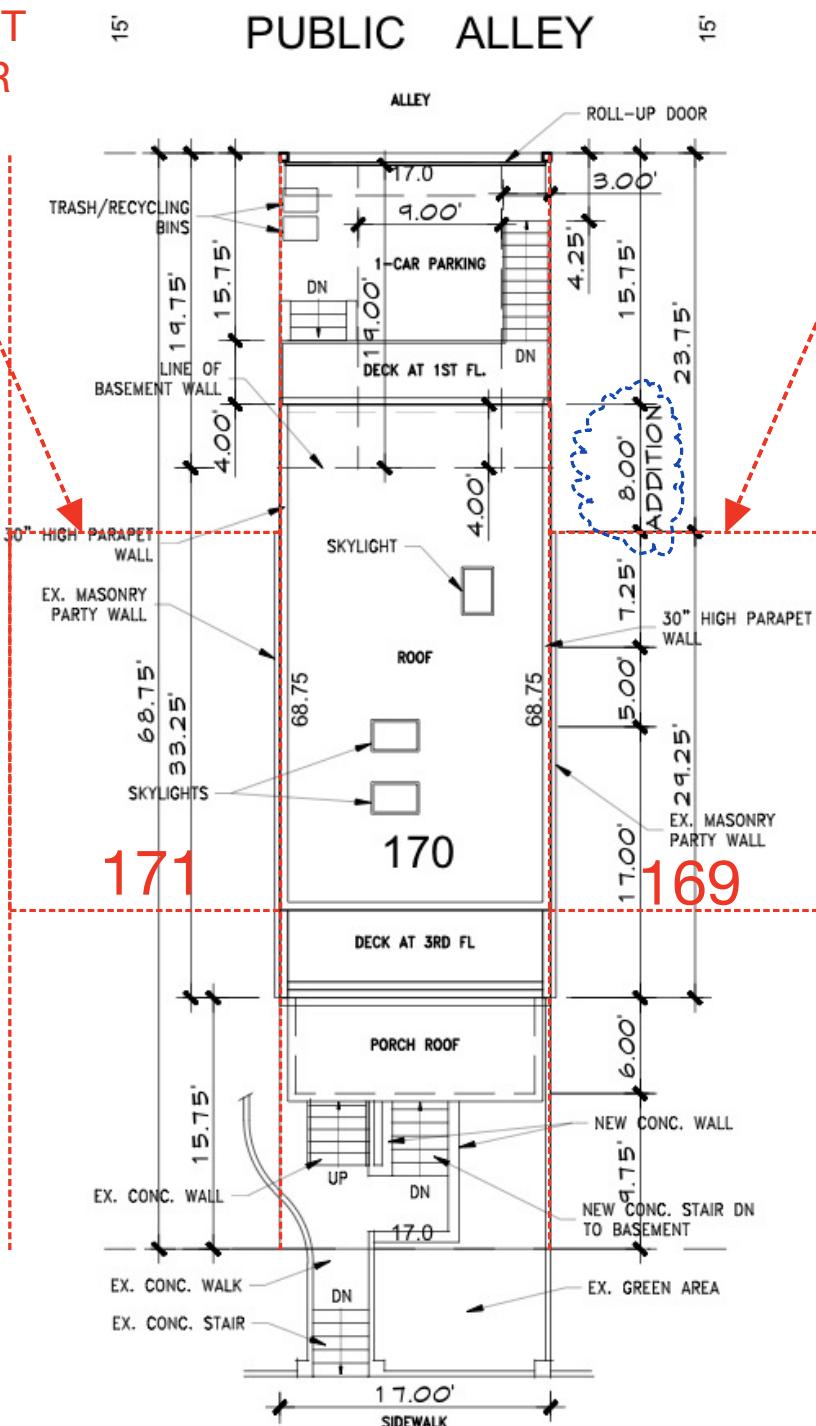

ADJACENT  
LOT REAR  
WALL

SR-25-03887(2025)

CORBIN PLACE, N.E.

