


8/22/2025 12:21:32 PM

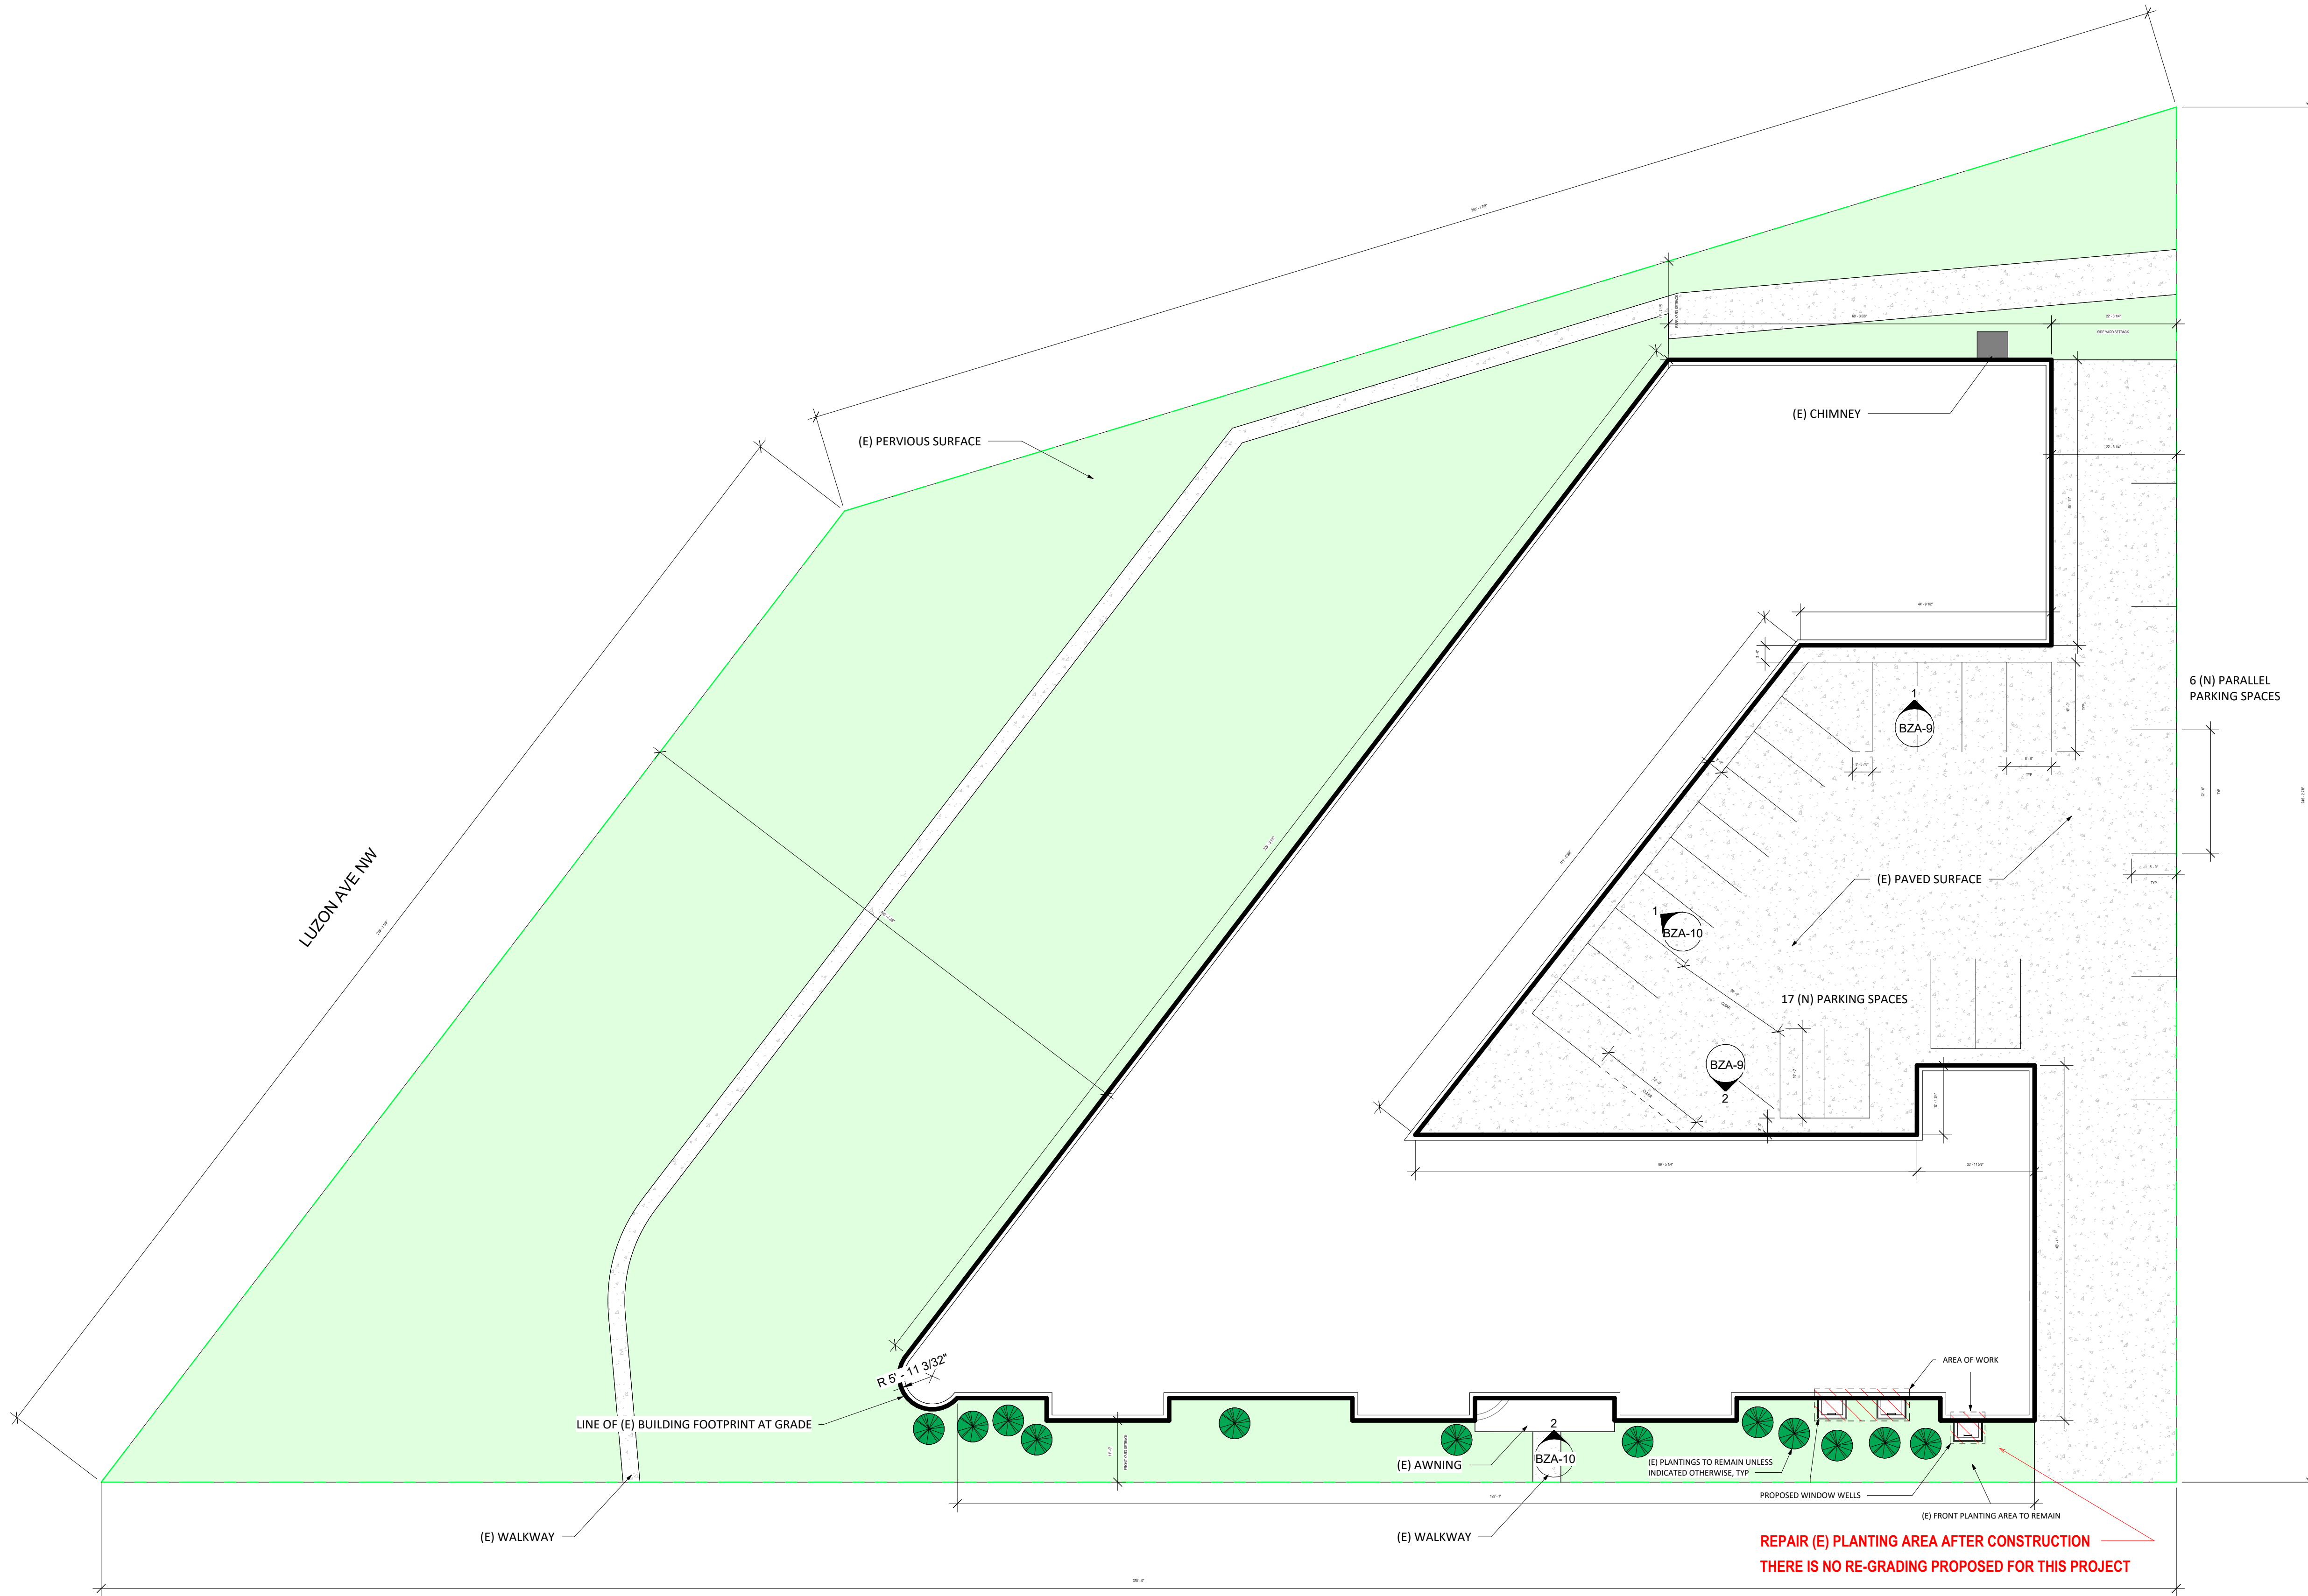

926 N STREET NW - REAR #8
WASHINGTON, DC 20001
T: 202.223.7059
WWW.GRONNINGARCHITECTS.COM

PROJECT:
1415 TUCKERMAN
1415 TUCKERMAN ST NW

PROJECT TEAM:
OWNER
OWNER ADDRESS

ARCHITECT
GRONNING ARCHITECTS PLLC
926 N STREET NW
REAR #8 (BLADGEN ALLEY)
WASHINGTON, DC 20001

CONSULTANT 1 NAME
CONSULTANT 1 ADDRESS

CONSULTANT 2 NAME
CONSULTANT 2 ADDRESS

CONSULTANT 3 NAME
CONSULTANT 3 ADDRESS

SEAL:

REVISIONS:	NUMBER	DATE	DESCRIPTION
------------	--------	------	-------------

ISSUE:
07.22.2025
PROGRESS SET

PROJECT NUMBER:
23-036

TITLE:
**GRADING/
LANDSCAPE PLAN**

SHEET:

BZA-4-A

© 2025 GRONNING ARCHITECTS, PLLC. ALL RIGHTS RESERVED.