


PLAN OF CONDOMINIUM SUBDIVISION LOT 41 - SQUARE 1206

ETON, A CONDOMINIUM
POTOMAC AND "M" STREETS, N.W.

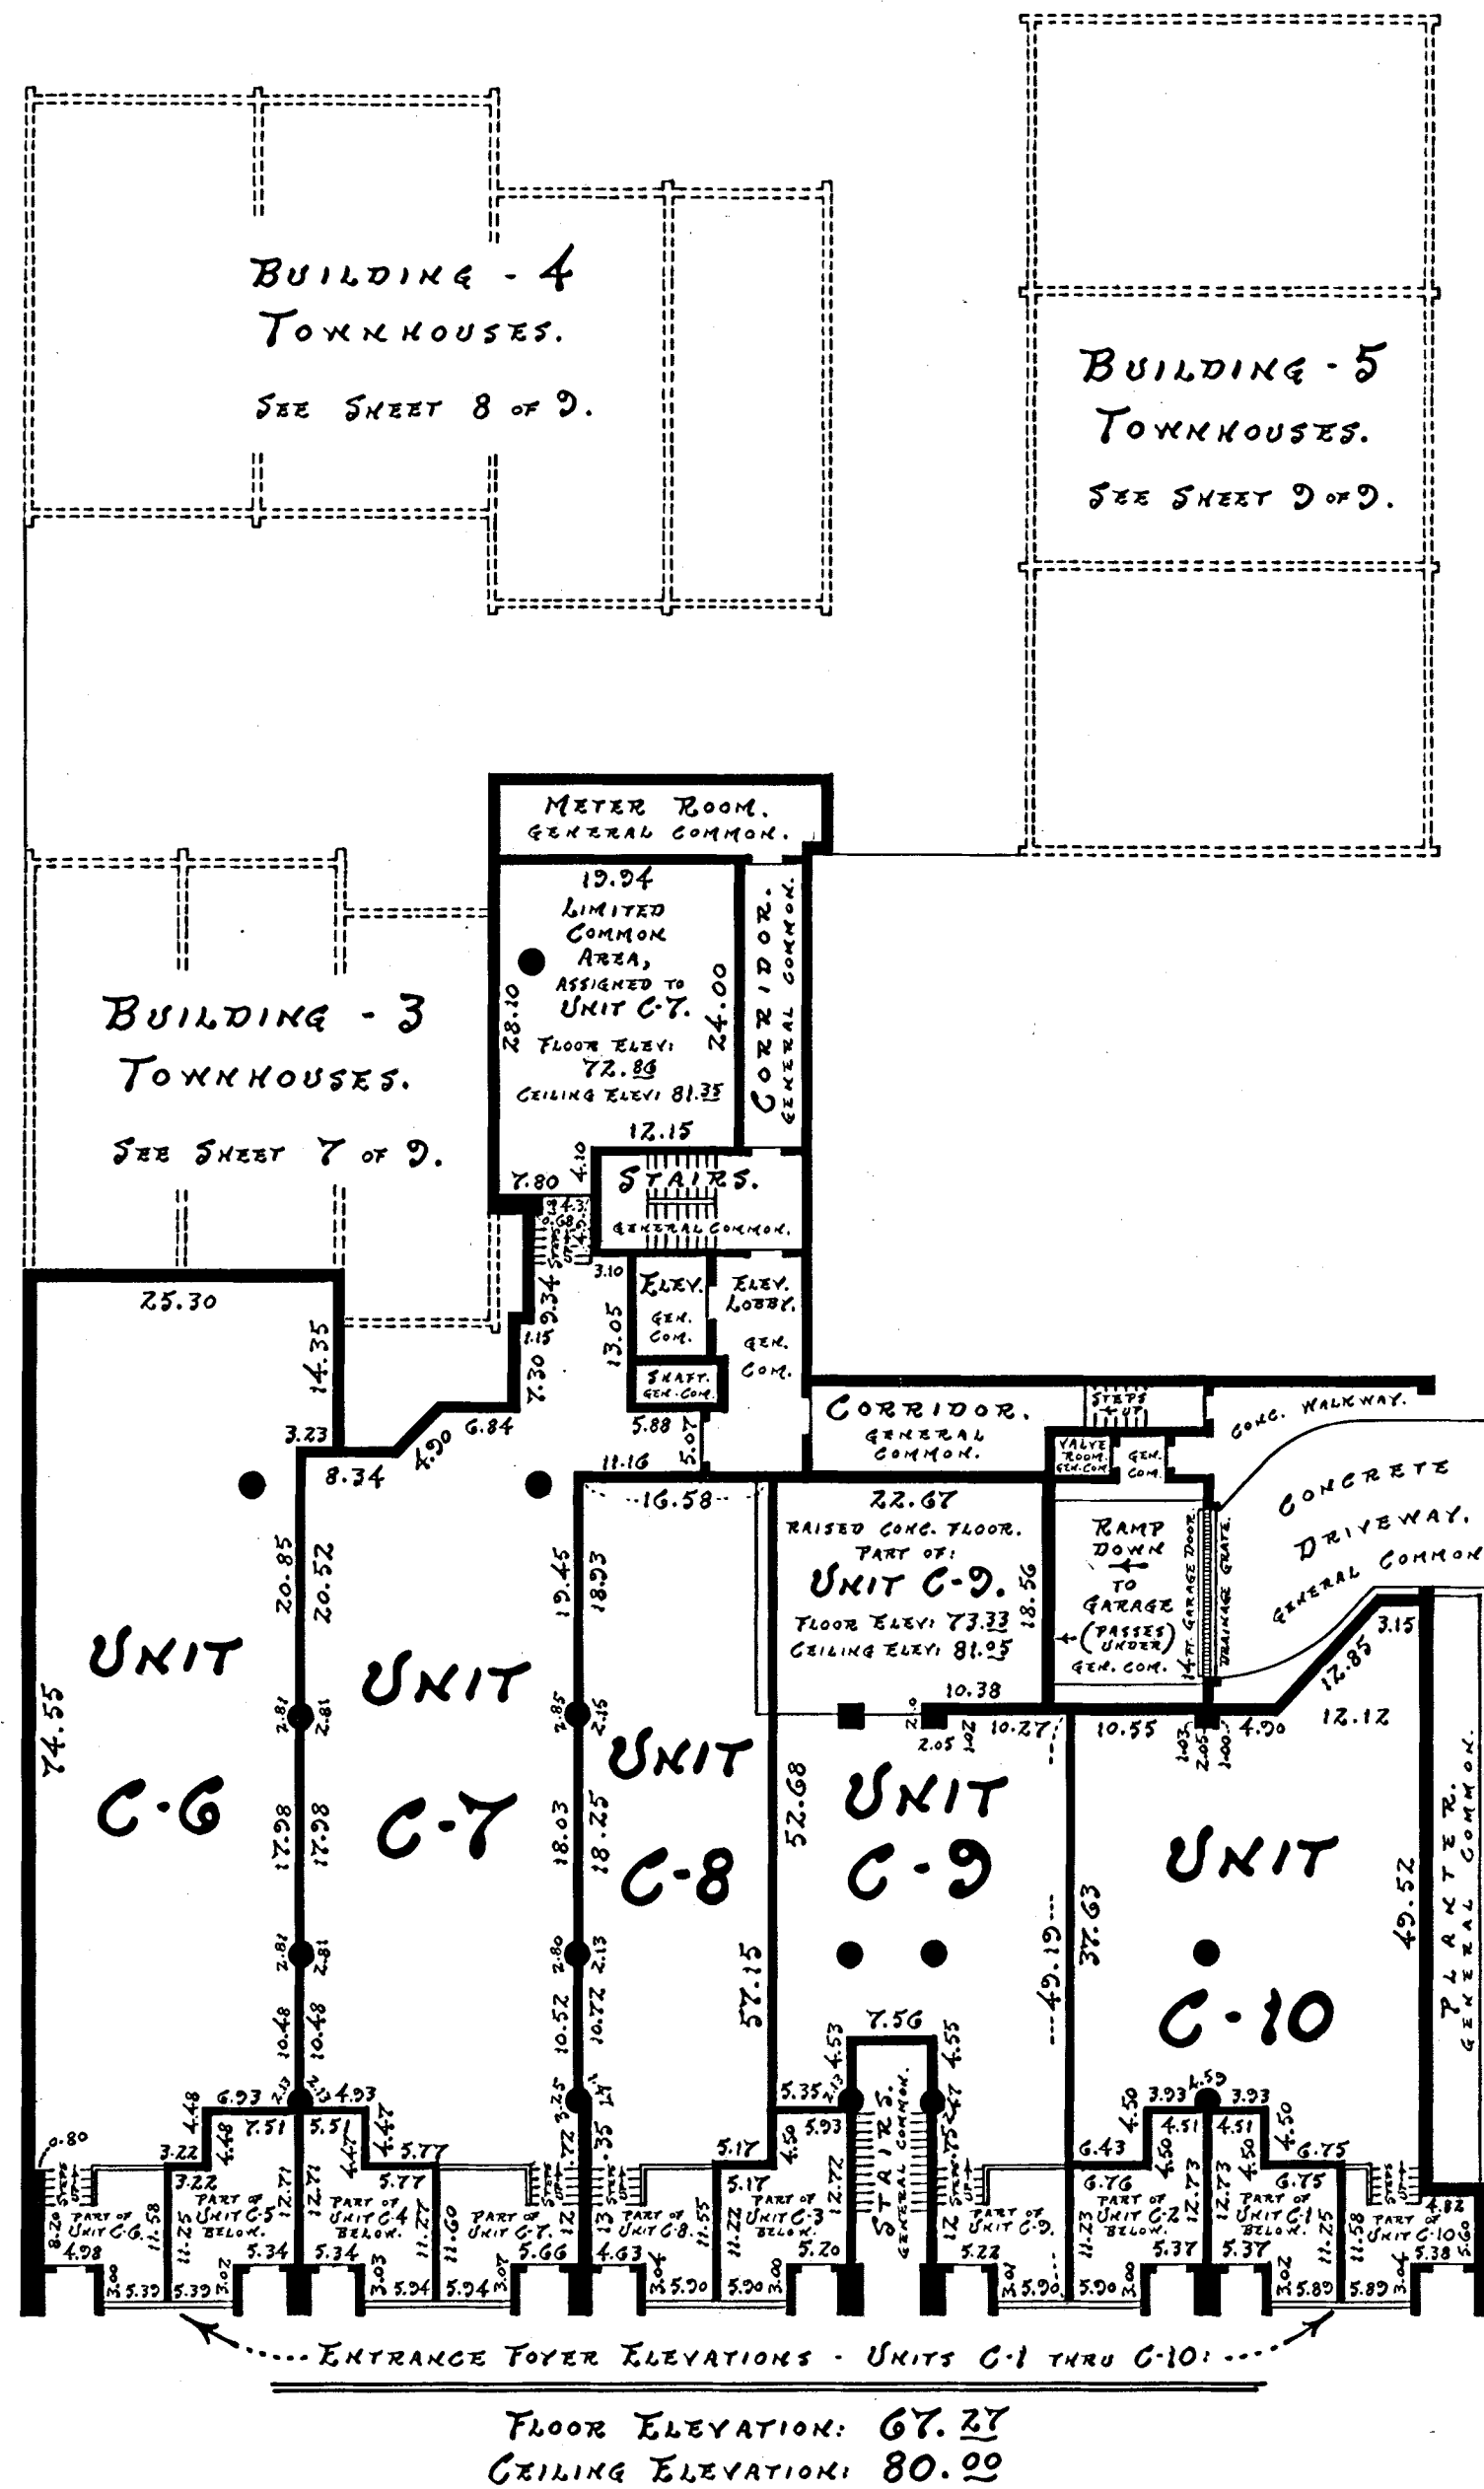

NOTE:

UNITS C-6 THRU C-10, SHOWN HEREON,
ARE NOT YET COMPLETED.

DIVIDING WALLS BETWEEN UNITS C-6 THRU
C-10 ARE NOT YET BEGUN.

SURVEY AND PLATS BY:
A. Morton Thomas & Assoc., Inc.
REGISTERED PROFESSIONAL ENGINEERS AND LAND SURVEYORS
12750 THINERBROOK PARKWAY, ROCKVILLE, MARYLAND 20852
TELEPHONE: (301) 881-2545

SCALE: 1 IN. = 16 FT. A.M.T. FILE NO: H-81-9236

Board of Zoning Adjustment
District of Columbia
CASE NO. 21394
EXHIBIT NO. 3