

DISTRICT OF COLUMBIA GOVERNMENT  
OFFICE OF THE SURVEYOR

Washington, D.C., May 21, 2025

Plat for Building Permit of :

SQUARE 5868 LOT 175

Scale: 1 inch = 30 feet

Recorded in Book 222 Page 87

Receipt No. 25-03847


Drawn by: B.S.

Furnished to: DIANA HERNDON

"I hereby certify that the dimensions and configuration of the lot(s) hereon depicted are consistent with the records of the Office of the Surveyor unless otherwise noted, but may not reflect actual field measurements. The dimensions and configuration of A&T lots are provided by the Office of Tax and Revenue and may not necessarily agree with the deed description(s)."

*Bob Myers*

For Surveyor, D.C.

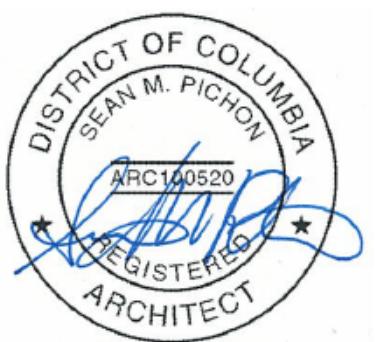


0 10 30 60 100  
SCALE: 1:30

SR-25-03847(2025)

SHEET 1 OF 2

SQUARE 5868

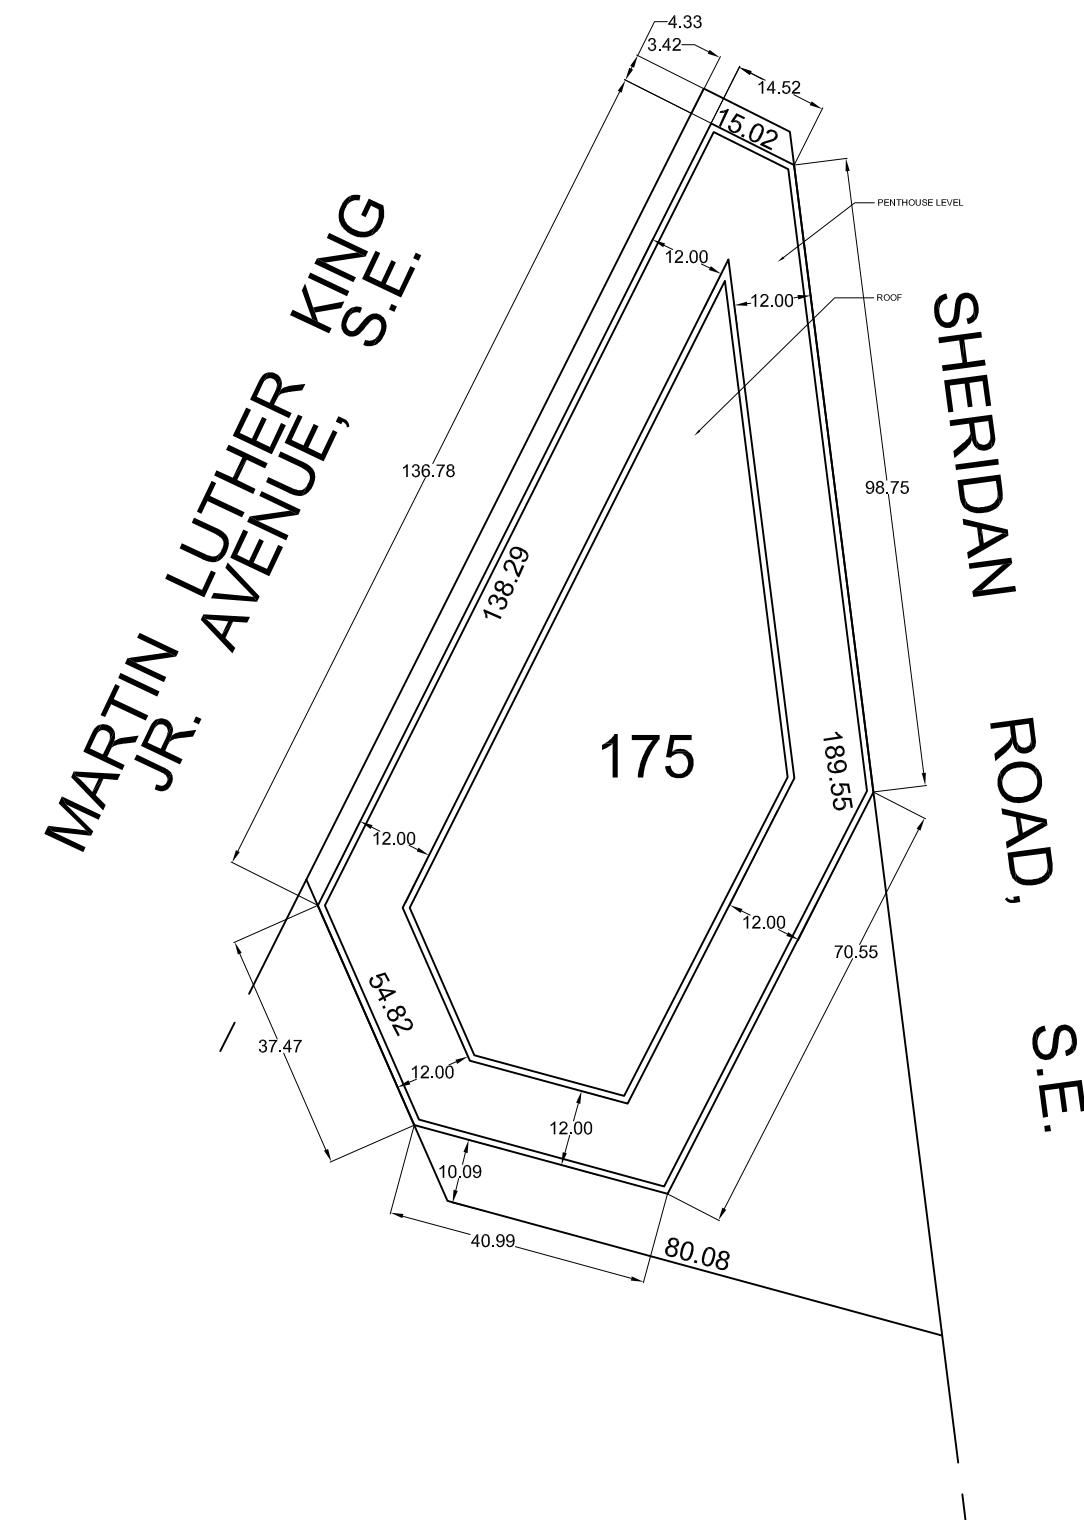

SR-25-03847(2025)

Board of Zoning Adjustment  
District of Columbia  
CASE NO. 21406  
EXHIBIT NO. 19  
SHEET 2 OF 2