


THESE DRAWINGS ARE THE PROPERTY OF ALAN SPARBER ARCHITECT. UNAUTHORIZED REPRODUCTION FOR ANY PURPOSE IS AN INFRINGEMENT UPON COPYRIGHT LAWS. VIOLATORS WILL BE SUBJECT TO PROSECUTION BY FULLEST EXTENT OF LAW.

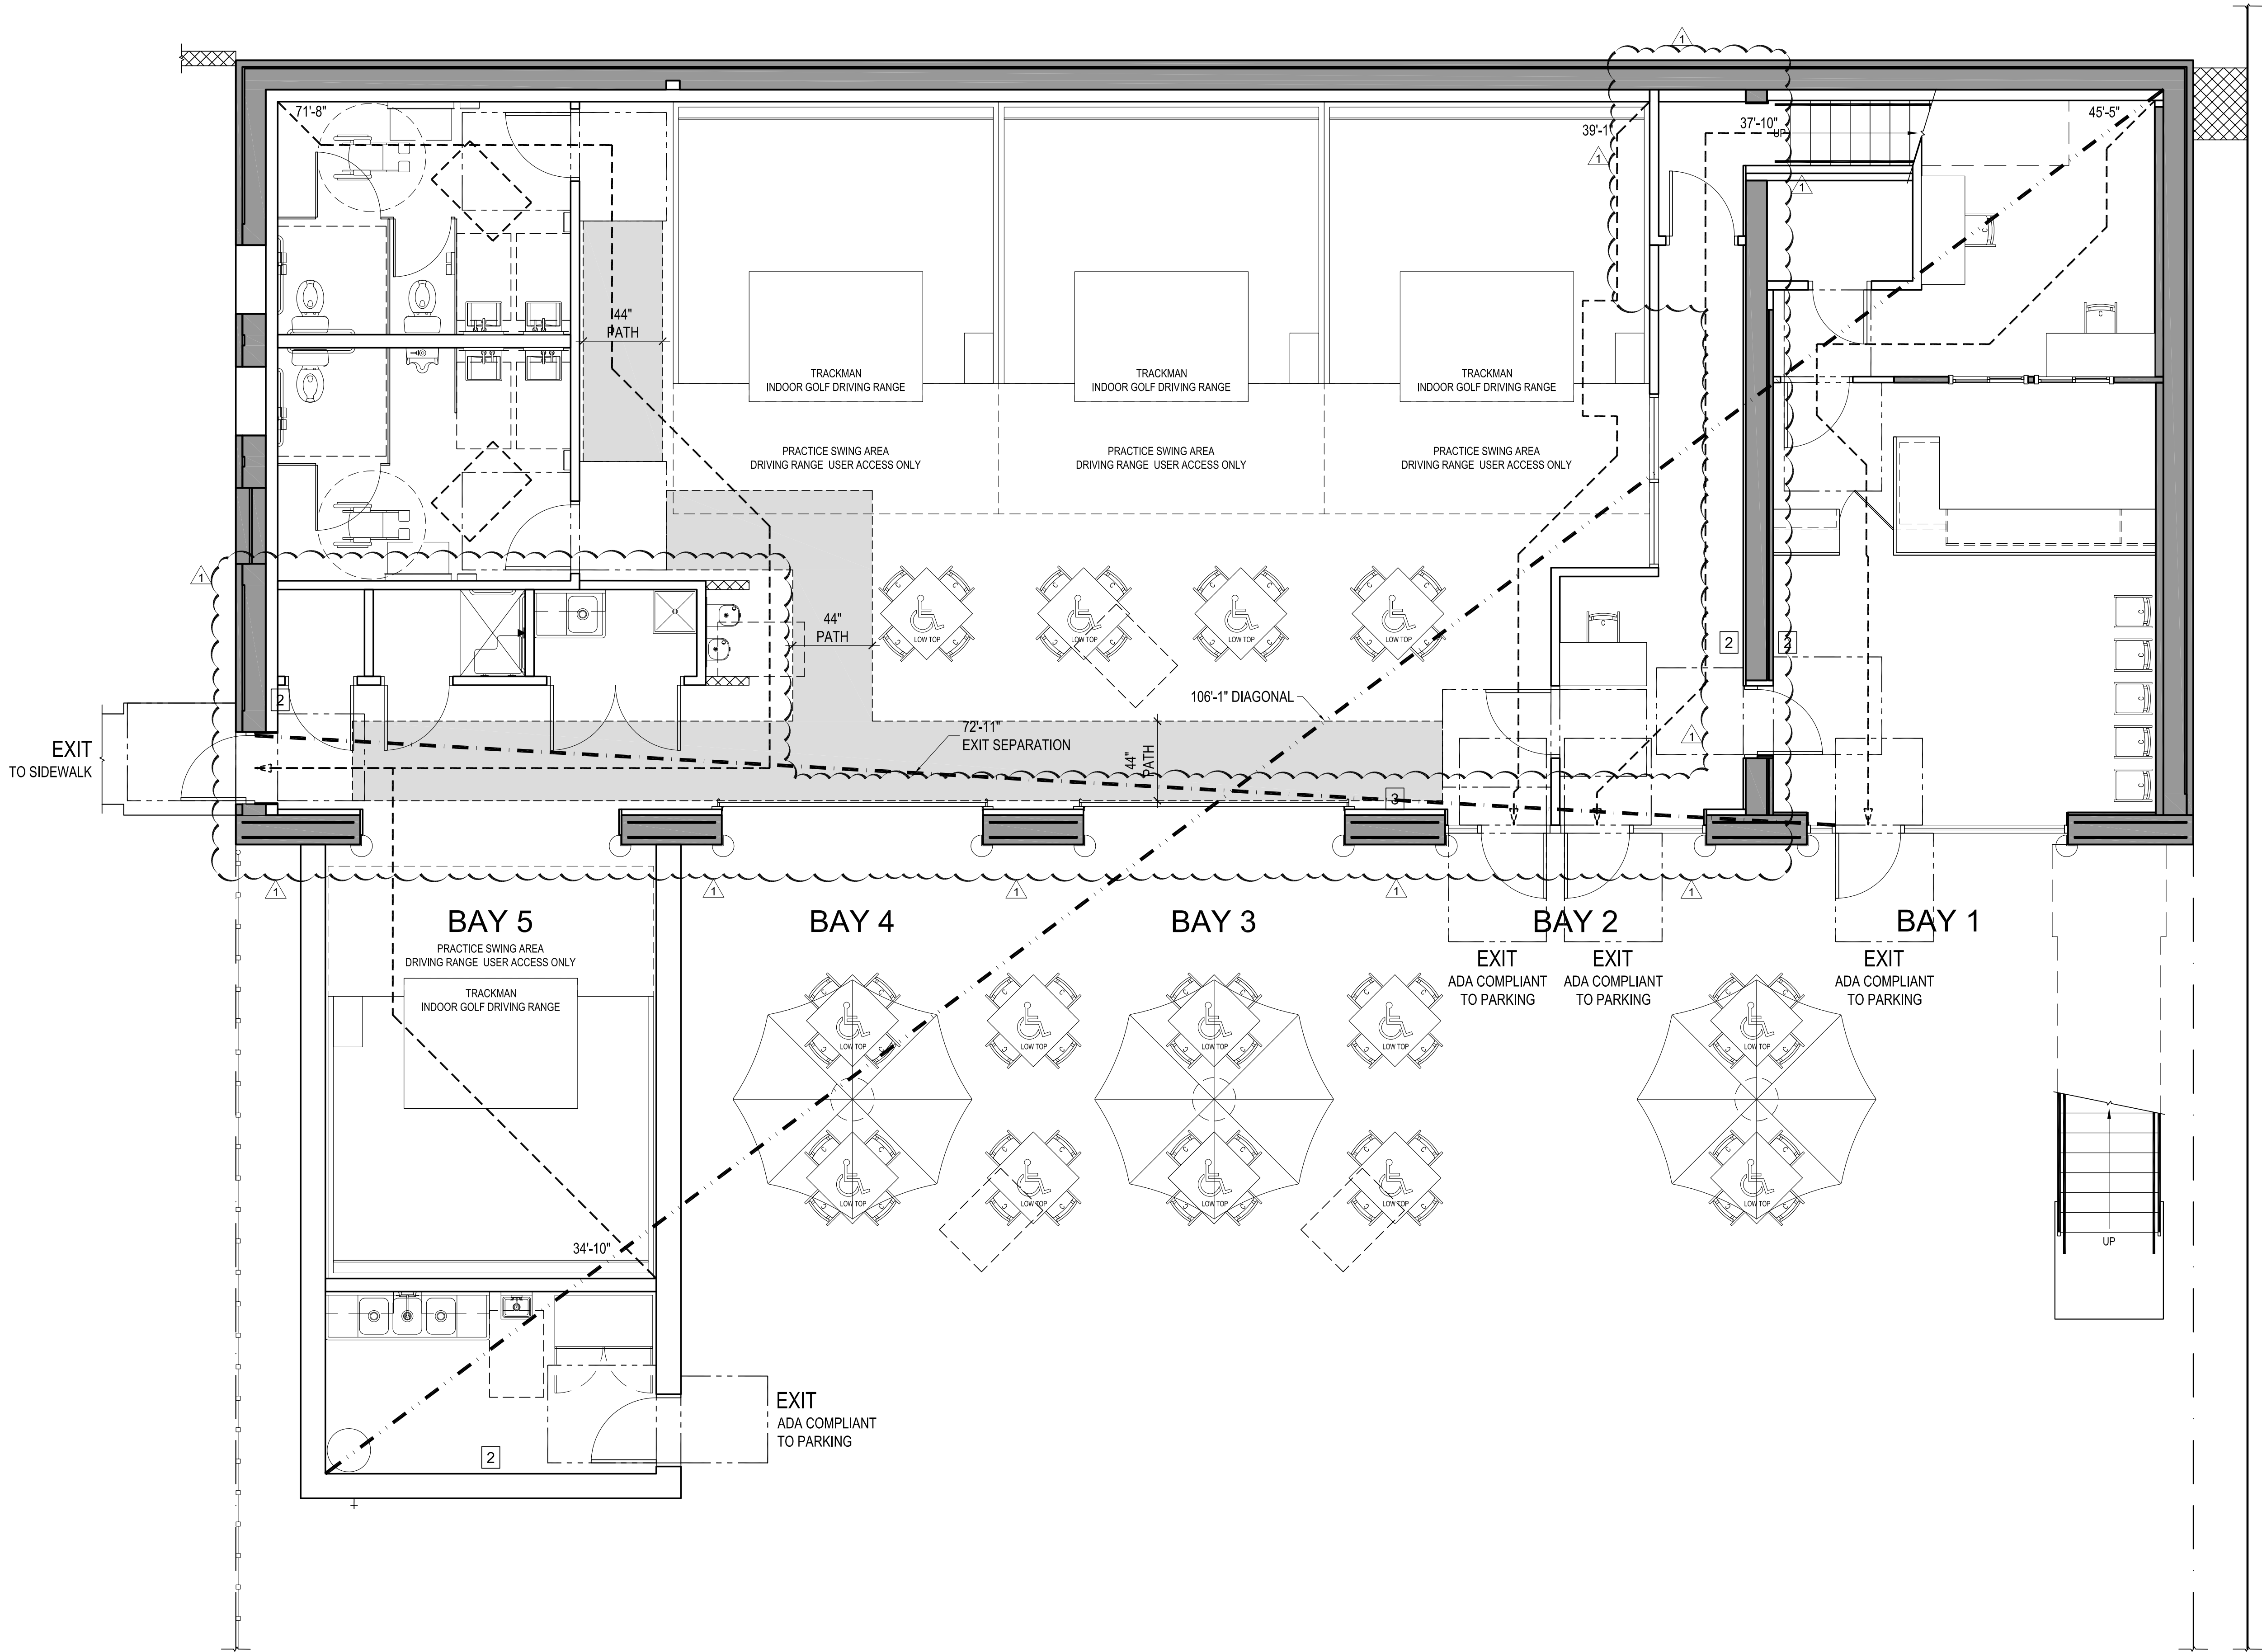

*Restaurant Consultants*  
Phone: 410-827-9002 / Fax: 410-827-9046  
www.restconsultant.com


## 2210 5TH LLC.

### NOTES

1. NO OBSTRUCTIONS ALONG EGRESS PATH.
2. G.C. TO PROVIDE SEMI-RECESSED TYPE ABC FIRE EXTINGUISHER IN CABINET.
3. G.C. TO PROVIDE SURFACE MOUNTED TYPE ABC FIRE EXTINGUISHER.

### PROFESSIONAL SEAL

SEALED BY: ALAN SPARBER, AIA

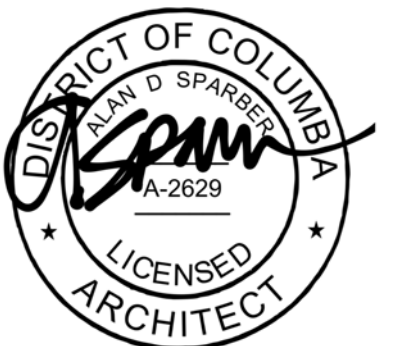

PROFESSIONAL CERTIFICATION. I CERTIFY THAT THESE DOCUMENTS WERE PREPARED OR APPROVED BY ME, AND THAT I AM A DULY LICENSED ARCHITECT UNDER THE LAWS OF THE DISTRICT OF COLUMBIA, LICENSE NUMBER 2629, EXPIRATION DATE: 04/30/26.

### SUBMITTALS

1	ISSUED SPACE PLAN 1	04/22/25
2	ISSUED SPACE PLAN 2	04/25/25
3	ISSUED SPACE PLAN 3	05/06/25
4	ISSUED FOR PERMIT	05/30/25
5	REVISION 1	09/15/25
.	.	.
.	.	.
.	.	.

**2210 5TH ST. N.E.**  
2210 5TH STREET N.E.  
WASHINGTON, D.C. 20002

### EGRESS PLAN - GRADE

SCALE: 1/4" = 1'-0"  
PRJ. MANAGER: ALAN SPARBER  
PRJ. ARCHITECT: DARIUS SARRAF  
FILE: 2210 5TH ST - ARCH  
SHEET: 20  
PROJ. #: 2210 5TH ST.

**A09**

Board of Zoning Adjustment  
District of Columbia  
CASE NO. 210623  
EXHIBIT 12

