



C:\Users\jacob\Documents\Personal Projects\BM\Church2\3712 Metropolitan A.M.E. Church - A25 - Concept Plan 100 - 06-23-2025.rvt
PLOT DATE & TIME: 11/05/2025 12:55:19 PM


FILE NAME:
PLOT DATE & TIME:

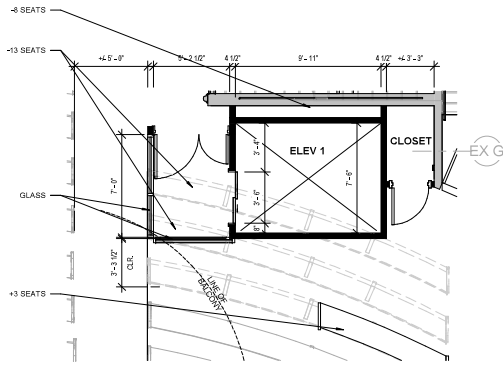


3 NEW ELEVATOR @ SANCTUARY (PARTIAL)
C-20 1/4" = 1'-0"

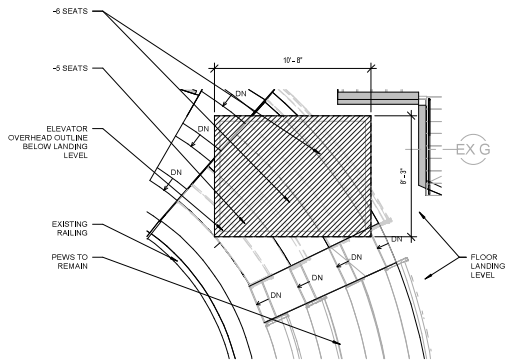

4 NEW ELEVATOR @ BALCONY (PARTIAL)
C-20 1/4" = 1'-0"

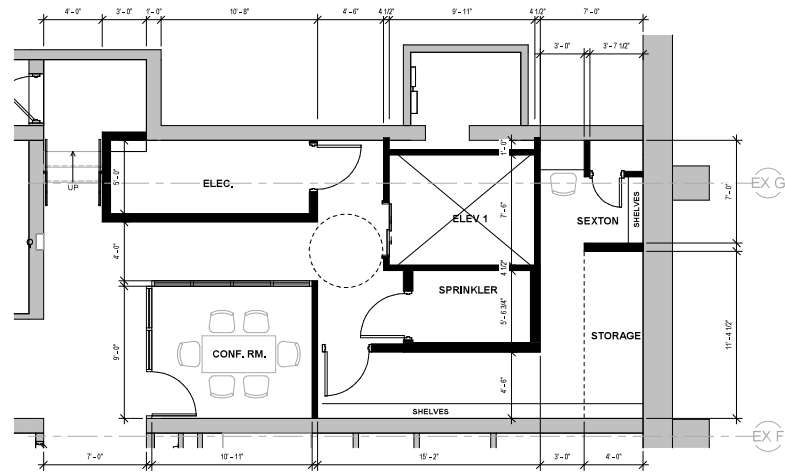


1 NEW ELEVATOR @ BASEMENT (PARTIAL)
C-20 1/4" = 1'-0"

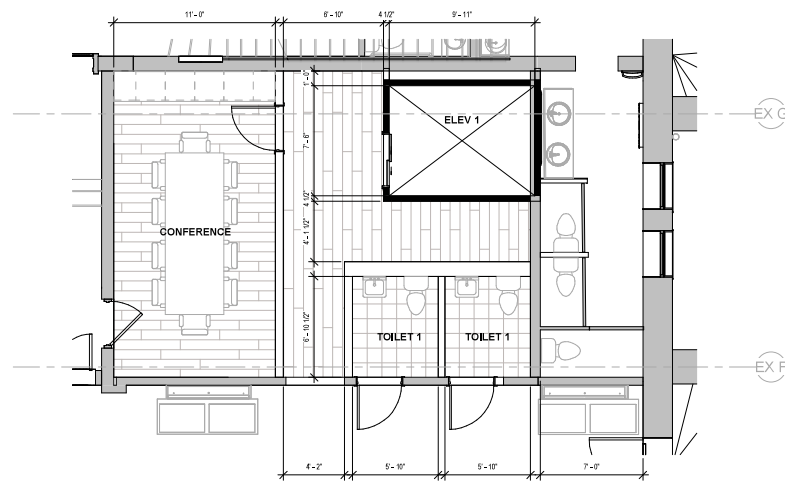


2 NEW ELEVATOR @ FIRST FLOOR (PARTIAL)
C-20 1/4" = 1'-0"


C:\Users\mitchell\Documents\Personal Projects\BM\Church\13712 Metropolitan A.M.E. Church - A25 - Concept Plan 100 - 06-23-2025.rvt
PATH & FILENAME
PLOT DATE & TIME: 11/05/2025 12:15:30 PM

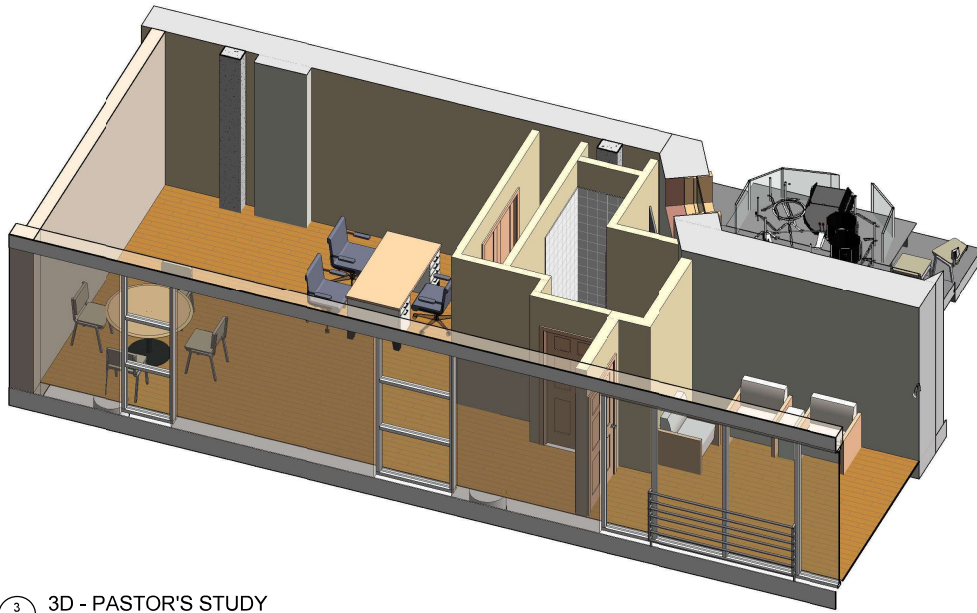


3 3D - PASTOR'S STUDY

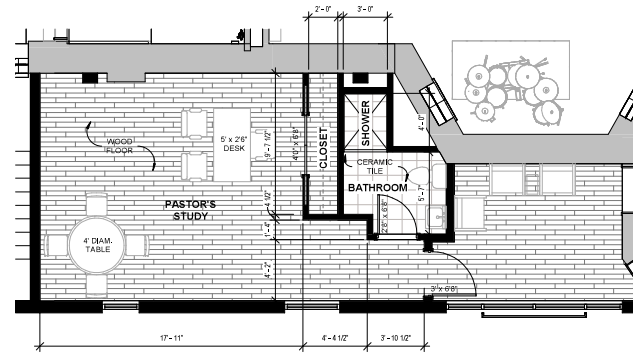

1 PASTOR'S STUDY

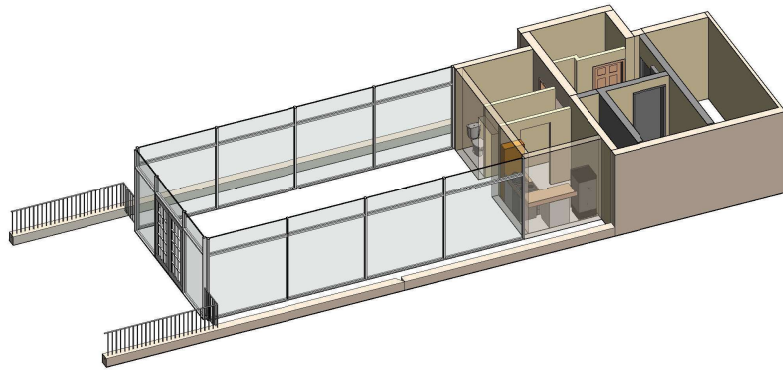

4 3D - PENTHOUSE

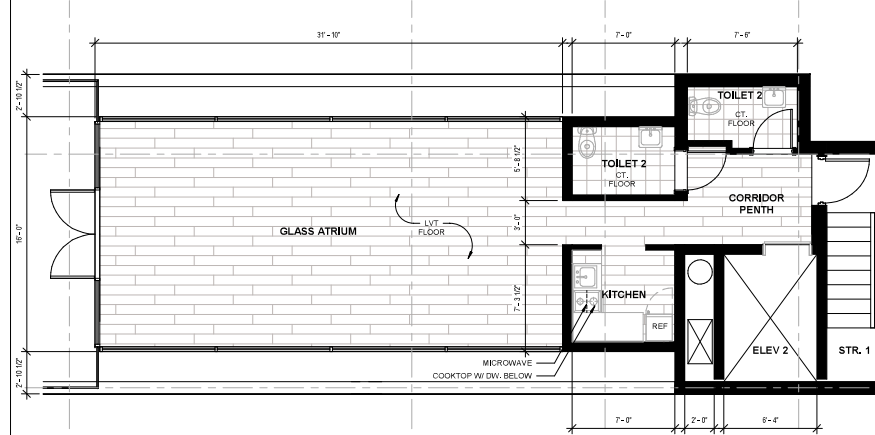


2 PENTHOUSE

C:\Users\adam\Documents\Personal Projects\BM\Church\1312 Metropolitan A.M.E. Church - A25 - Concept Plan 100-0623-2025.rvt
PLOT DATE & TIME: 11/05/2025 12:15:22 PM

PATH & FILE NAME:


4
C-22

3D - MICRO UNIT 1 - TYP

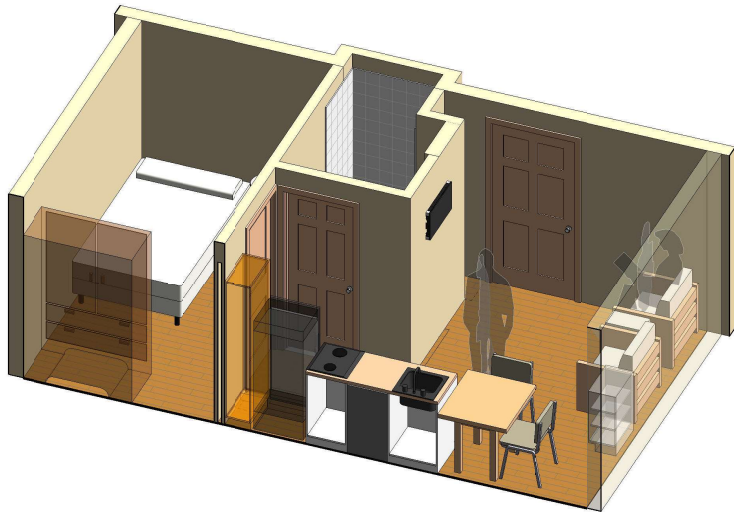


1
C-22

APARTMENT

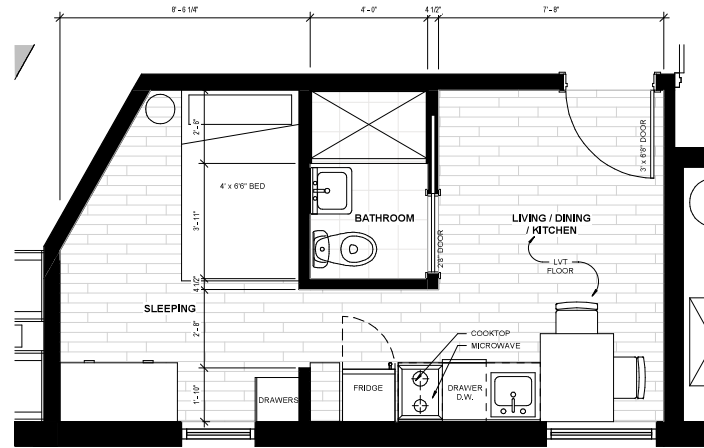

2
C-22


MICRO UNIT 1 - TYP (250 SF)

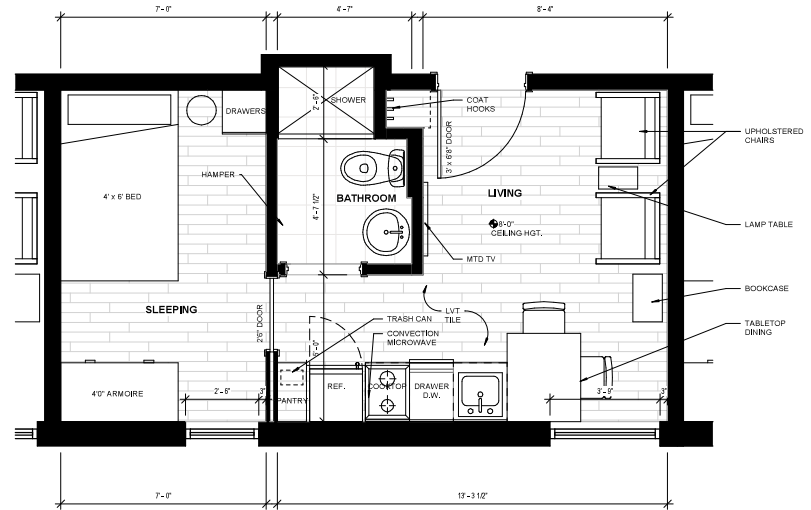


C:\Users\mitchell\Documents\Project\BMC\Church\1312 Metropolitan A.M.E. Church - A23 - Concept Plan 100 - 06-23-2025.rvt
PLOT DATE & TIME: 11/05/2025 12:15:23 PM
FILE NAME: BM No.2025 - 01




4 3D - MICRO UNIT 2 - MODIFIED - ADA
C-23

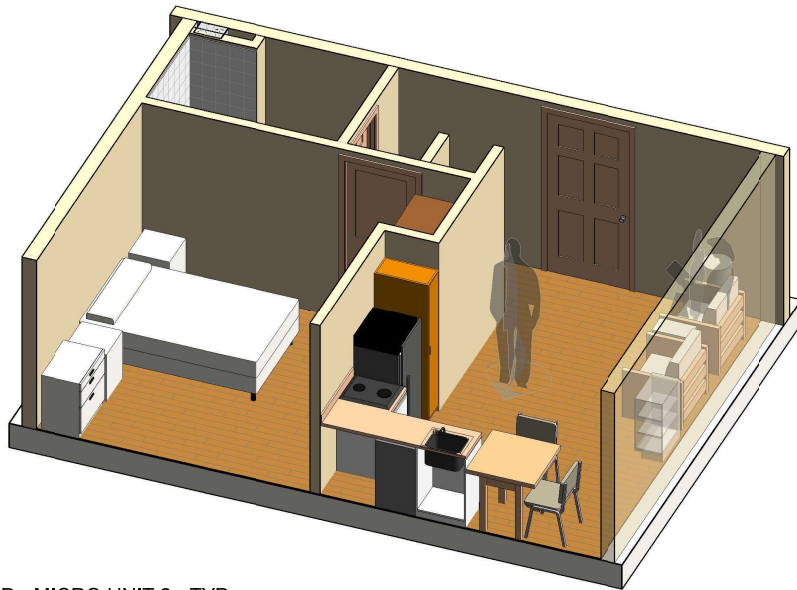

2 3D - MICRO UNIT 2 - TYP
C-23

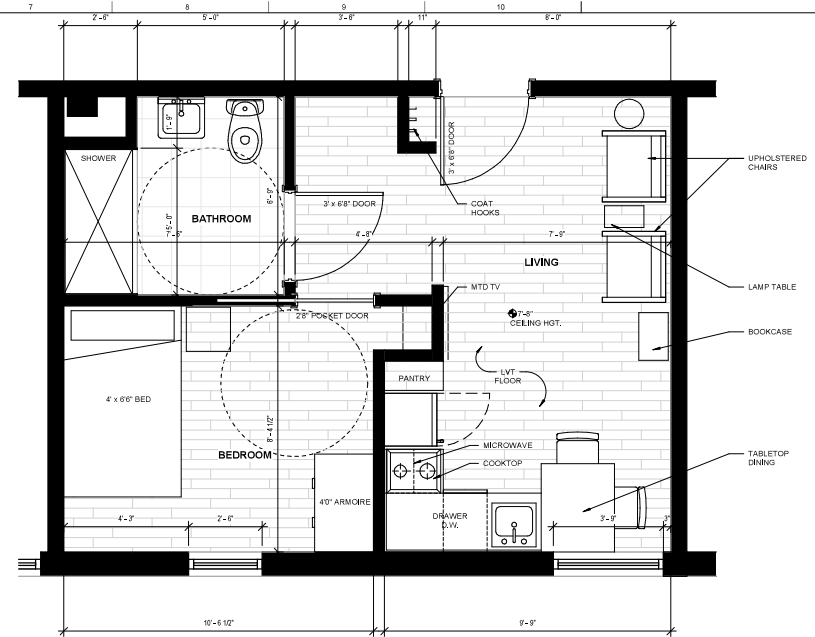

3 MICRO UNIT 2 - MODIFIED (3 EACH) - ADA (330 SF)
C-23
1/2" = 1'-0"

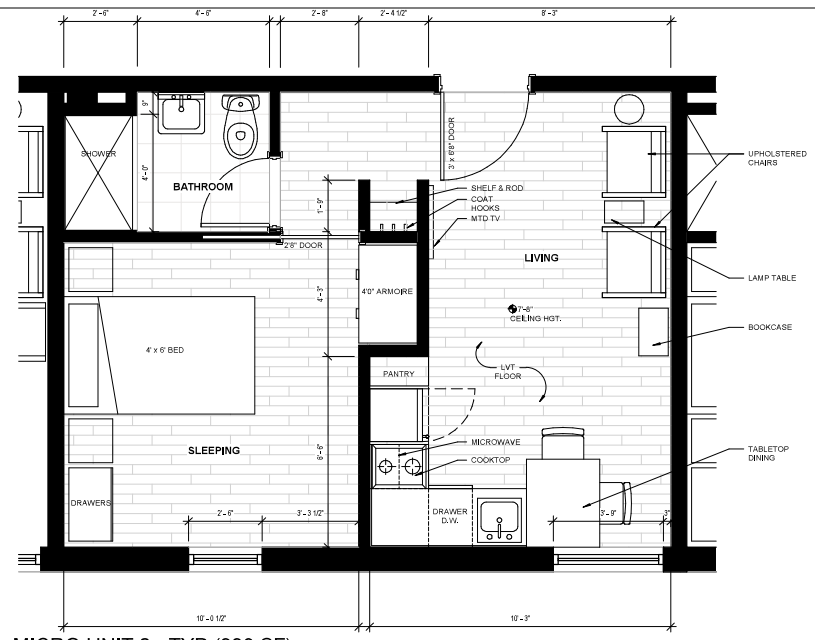


1 MICRO UNIT 2 - TYP (330 SF)
C-23
1/2" = 1'-0"

1518 M STREET, NW
WASHINGTON, DC





| No. | Date | Description |
|------------------------|------|---|
| PROJECT MANAGER/DRAWER | | DRAWN BY |
| Aiton Green, RA | | Vicente Caballero REVIT/BIM Manager |
| BM No.2025 - 01 | | |
| CONCEPT REVIEW (100%) | | |
| 11/05/2025 | | |

SIDEWALK LINE VIEW DIAGRAM

C-24

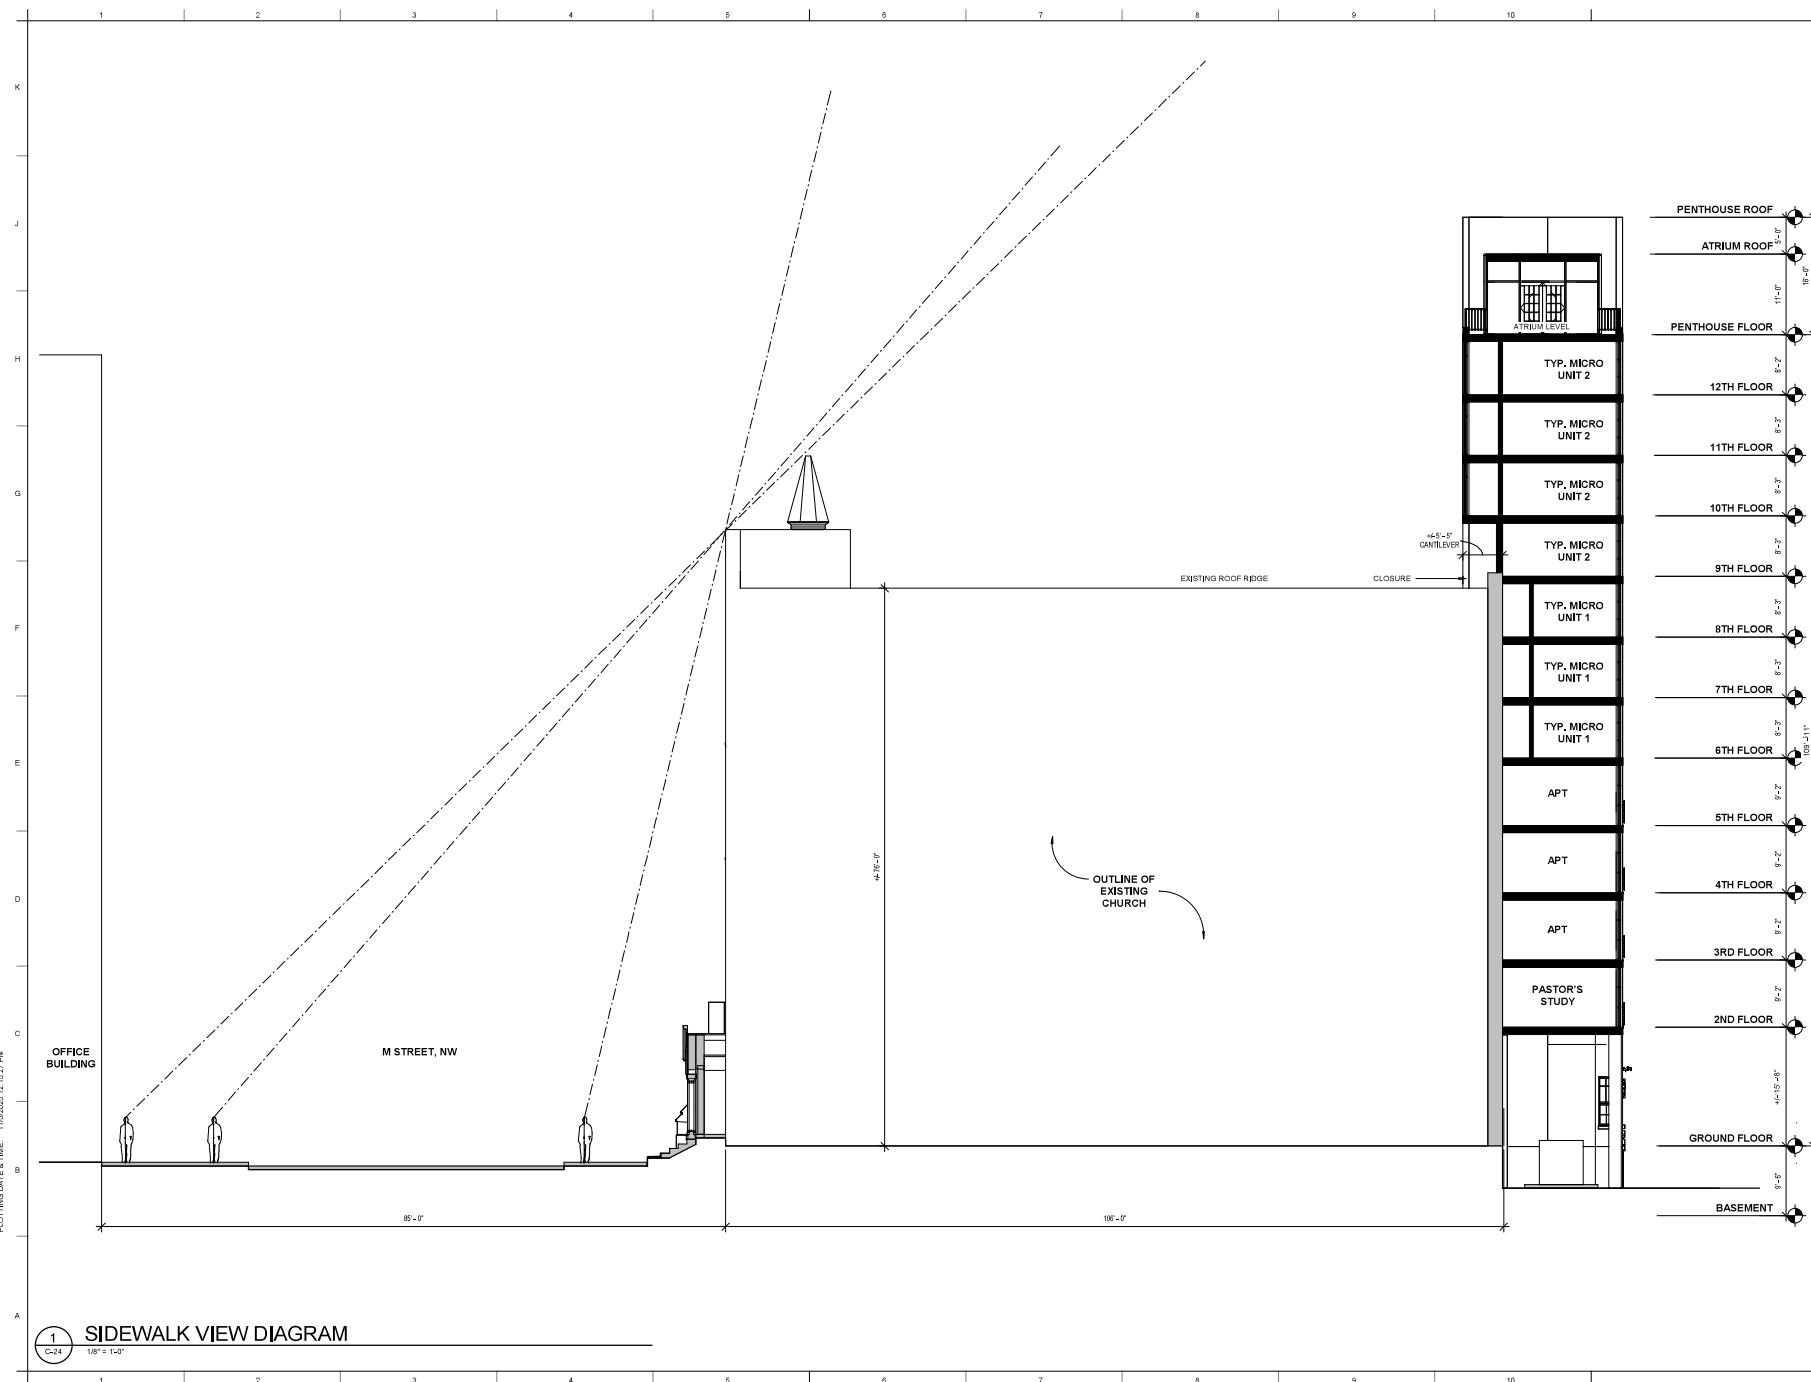

1 SIDEWALK VIEW DIAGRAM
C-24 1/8" = 1'-0"

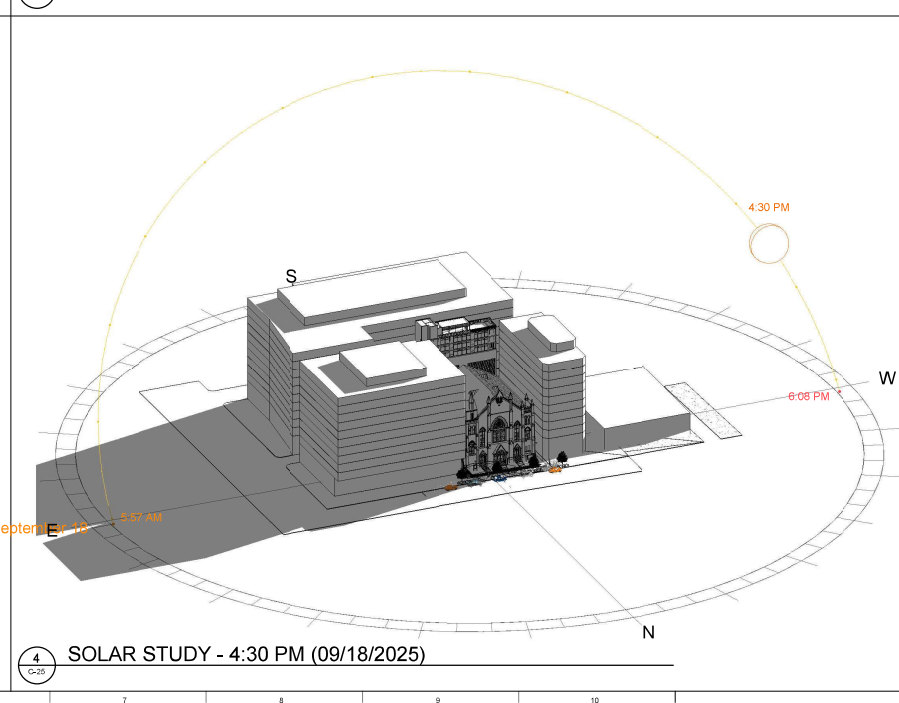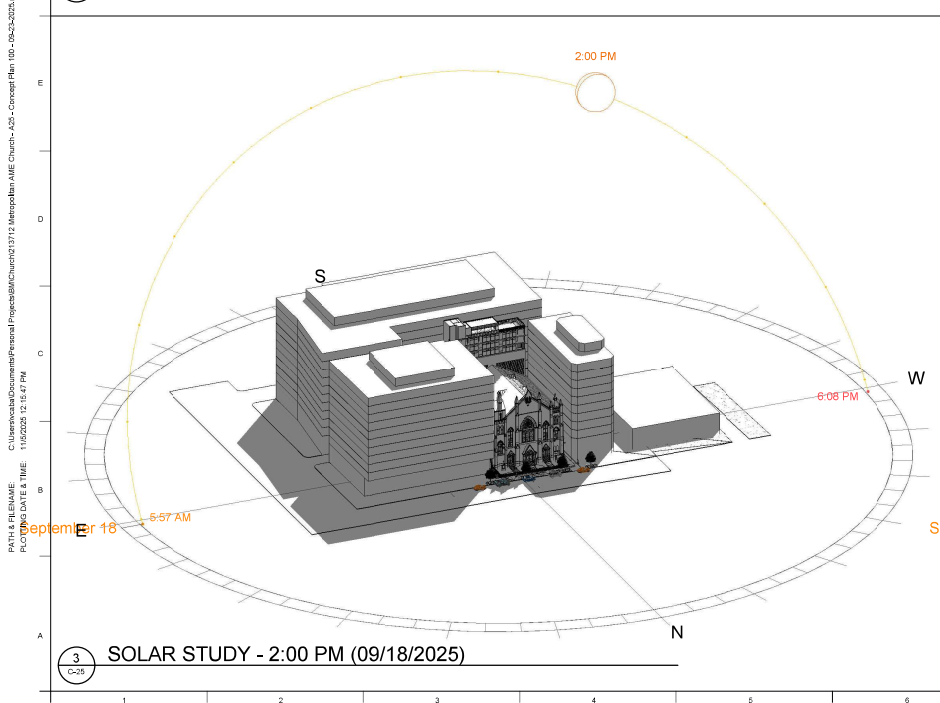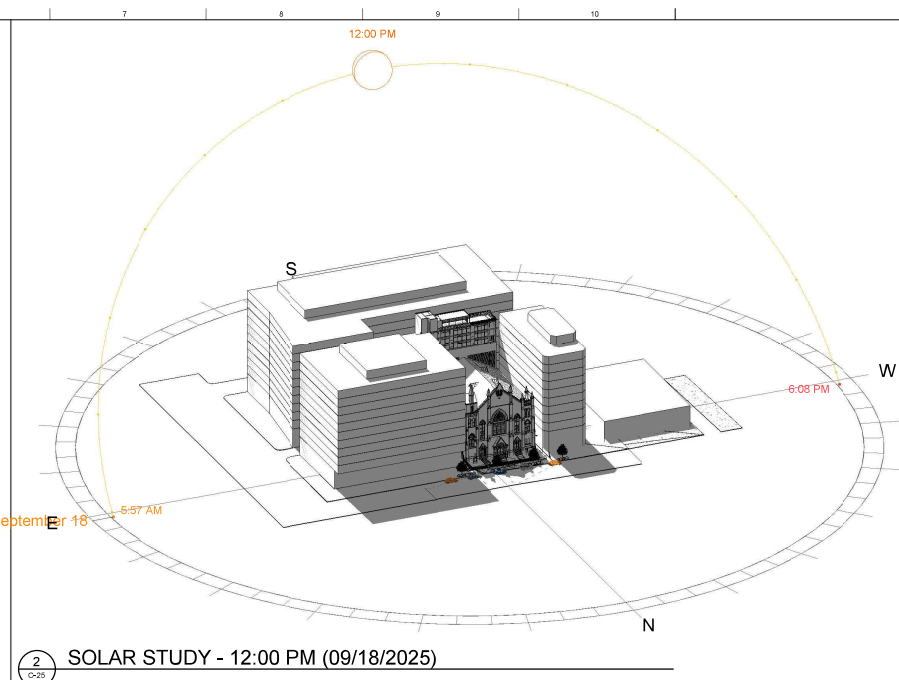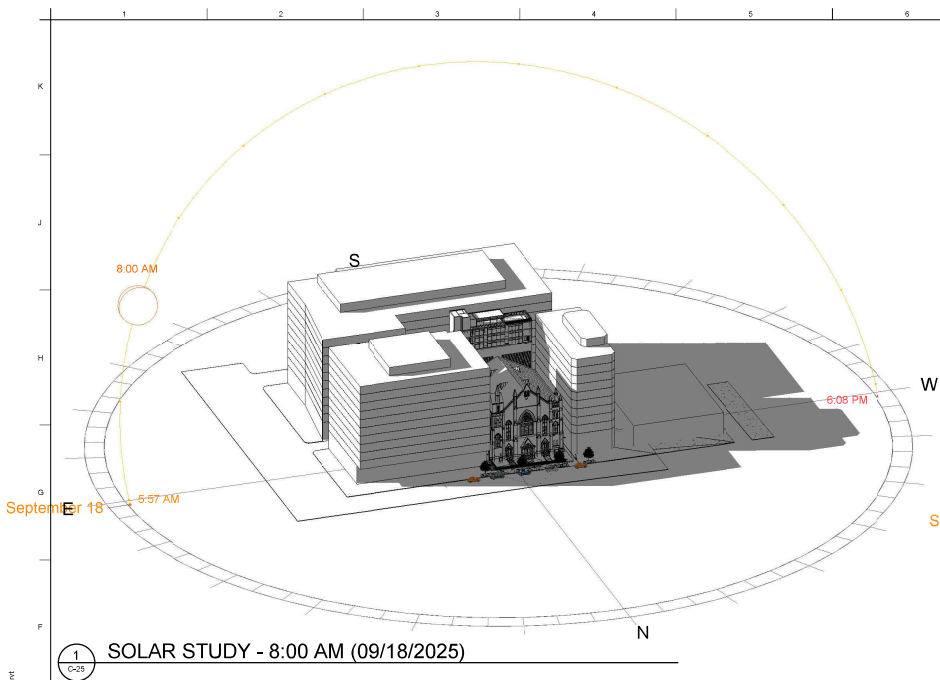

**METROPOLITAN A.M.E.
CHURCH**


1518 M STREET, NW
WASHINGTON, DC

| No. | Date | Description |
|--------------------------|-------------------|-------------|
| PROJECT MANAGER/DESIGNER | | DRAWN BY: |
| Alton Green, RA | Vicente Caballero | |
| | REVIT/BIM | |
| | Manager | |
| BM No.2025 - 01 | | |
| CONCEPT REVIEW (100%) | | |
| 11/05/2025 | | |


SUN SHADING
DIAGRAM

C-25


C:\Users\krista\Documents\Federal Projects\BM\Church\13112 Metropolitan A.M.E. Church - A25 - Concept Plan 100 - 06-23-2025.rvt
PATH & FILENAME
PLOT DATE & TIME: 11/05/2025 12:15:49 PM

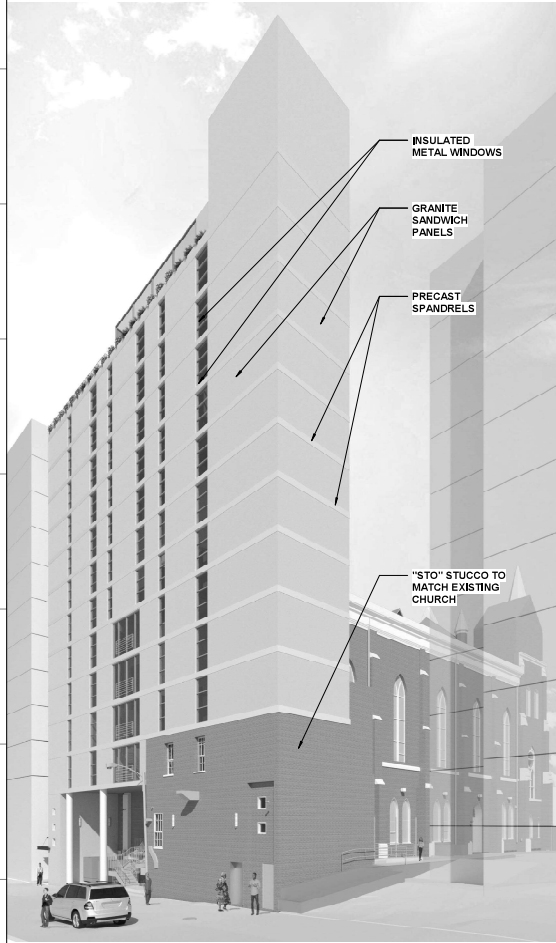

ALLEY VIEW

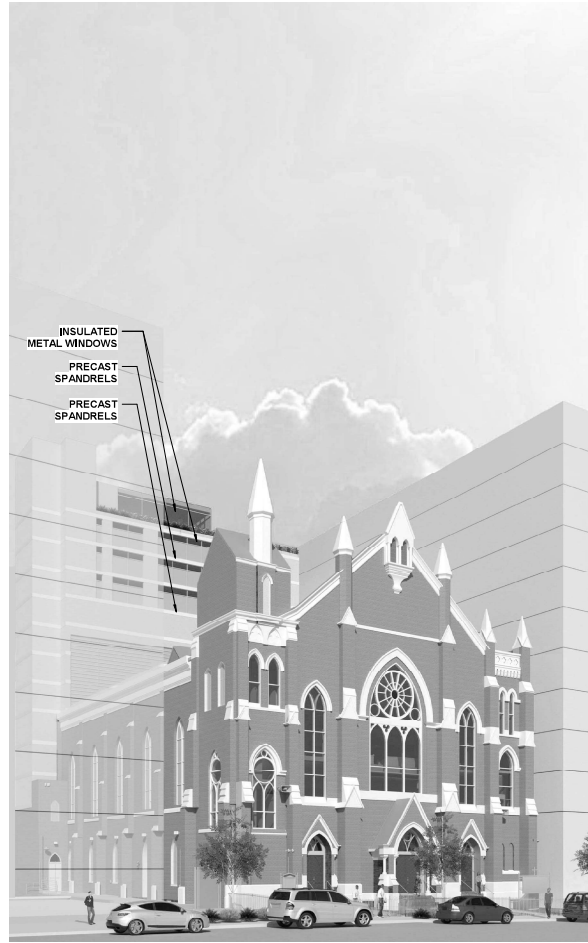

M STREET VIEW

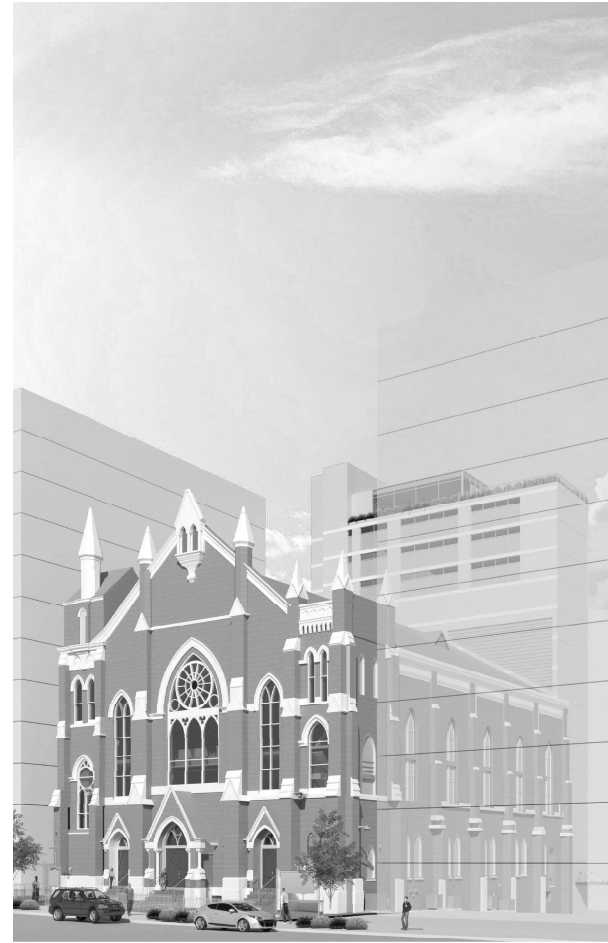

M STREET VIEW

METROPOLITAN A.M.E. CHURCH

1518 M STREET, NW
WASHINGTON, DC

| No. | Date | Description |
|-------------------------------|------|--|
| PROJECT MANAGED BY / OWNER BY | | |
| Alfon Green, RA | | Vicente Caballero REV17/BM Manager |
| BM No.2025 - 01 | | |
| CONCEPT REVIEW (100%) | | |
| 11/05/2025 | | |

BUILDING MATERIAL
NOTATIONS

C-26