

Landtech Associates, Inc.

10260 Old Columbia Road Rivers Center - Suite "J"


Columbia, Md. 21046

Phone: 410-290-8099 Fax: 410-290-8299


Email: Landtechsurvey@comcast.net

NOT TO BE USED FOR ISSUANCE OF

NOTE: NOT TO BE USED FOR ISSUANCE OF PERMITS

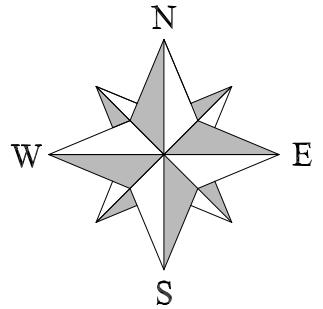

Nash Street, N.E.

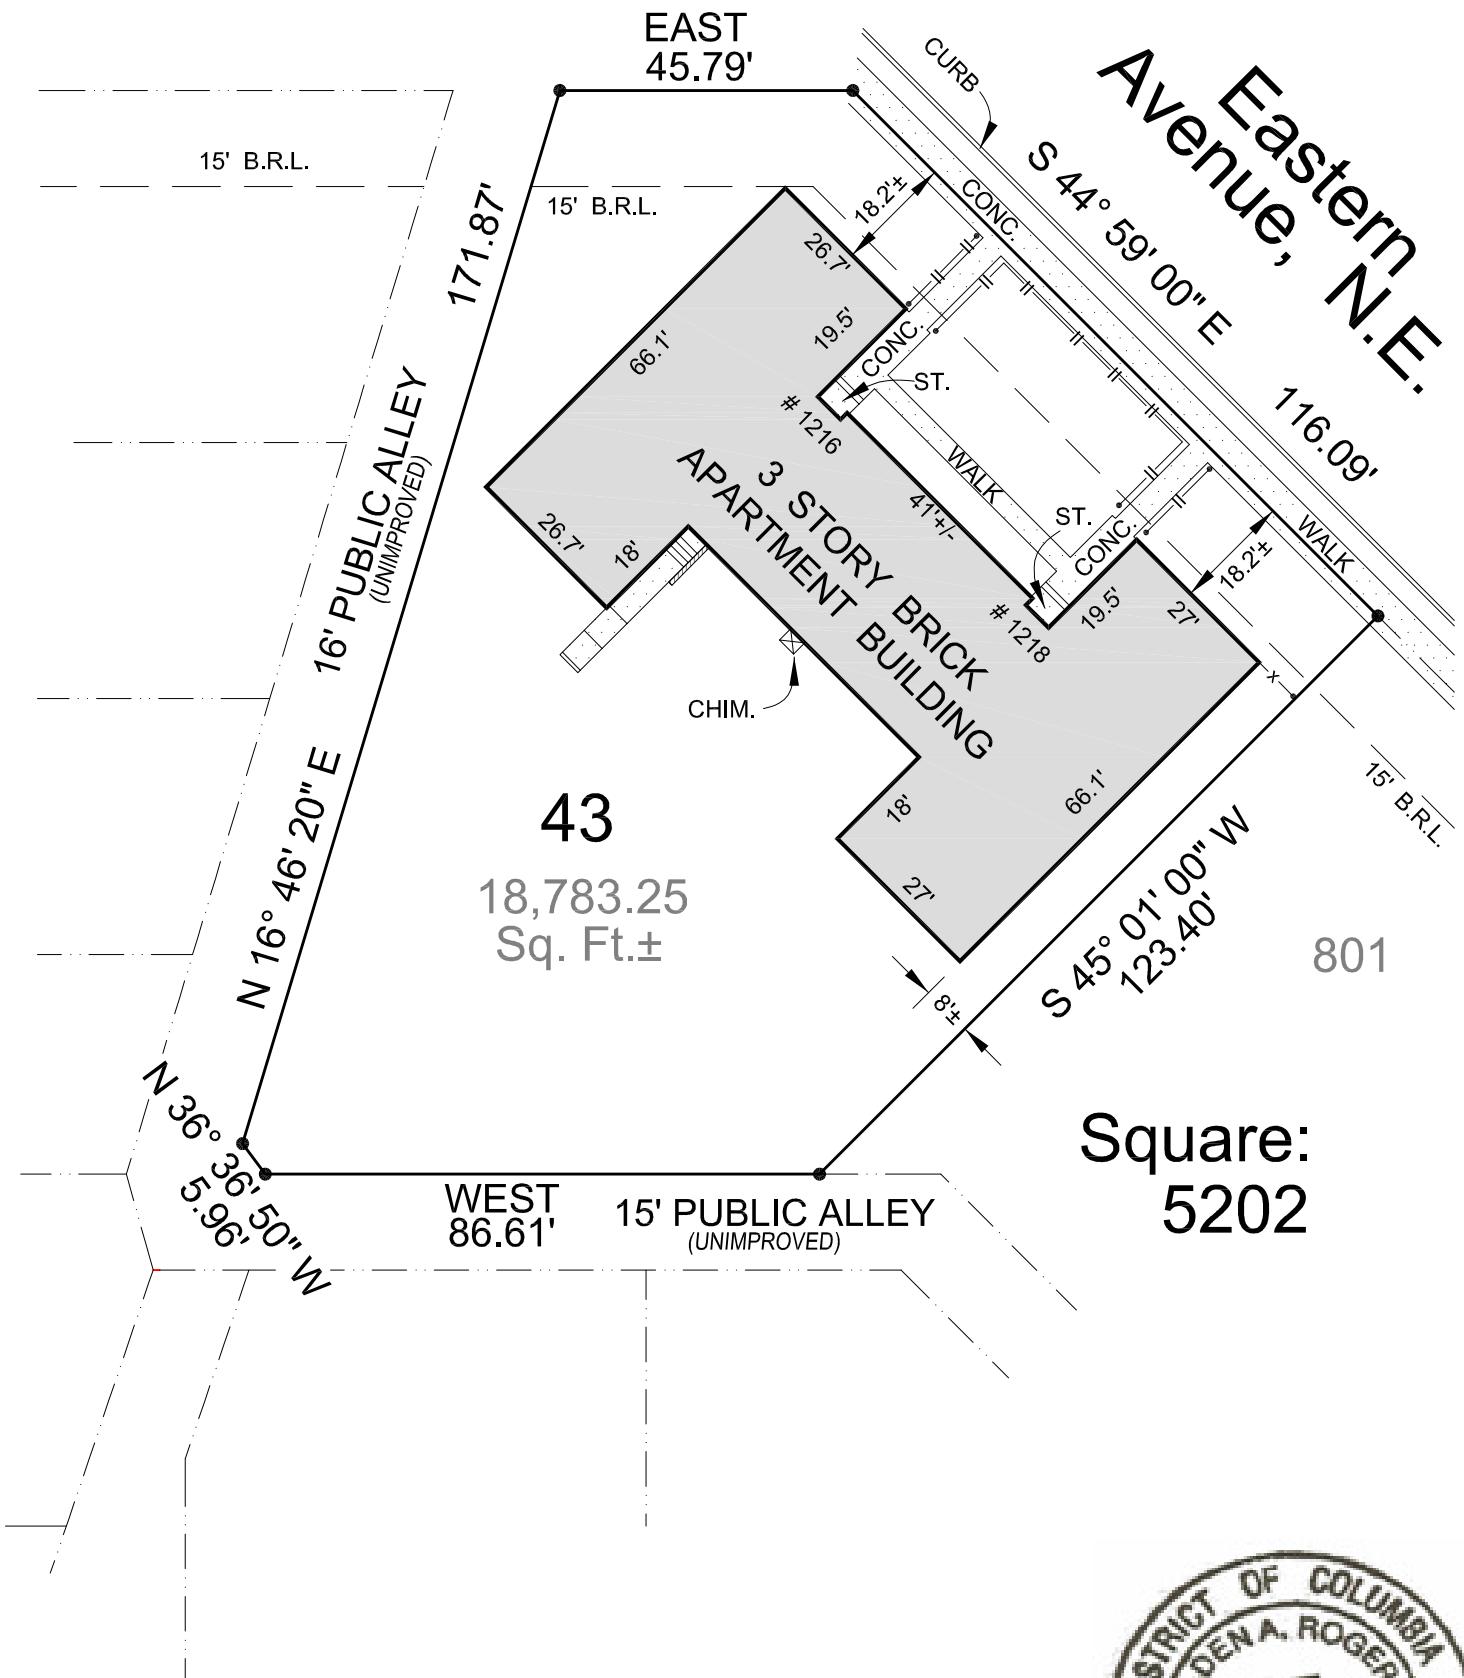

LOCATION SURVEY
1216 & 1218 Eastern Avenue, N.E.
∞ Washington, D.C. ∞



Certification: I hereby certify that the position of the significant visible improvements on the above described property has been carefully established in relation to the apparent title lines and that, unless otherwise shown, there are no visible encroachments. This is not a property line survey and should not be used for the erection of fences or any other improvements or for permit applications. (No title report furnished)

Lot: 43 Square: 5202
Liber: 147 Folio: 116
October 10, 2018

Scale: 1"=30'
District of Columbia

Case No: CASE NO. 21431
EXHIBIT NO. 6

GRADEN A. ROGERS - Licensed Surveyor, DC License No 900374

File No: LT2181671 EXHIBIT NO. 2