


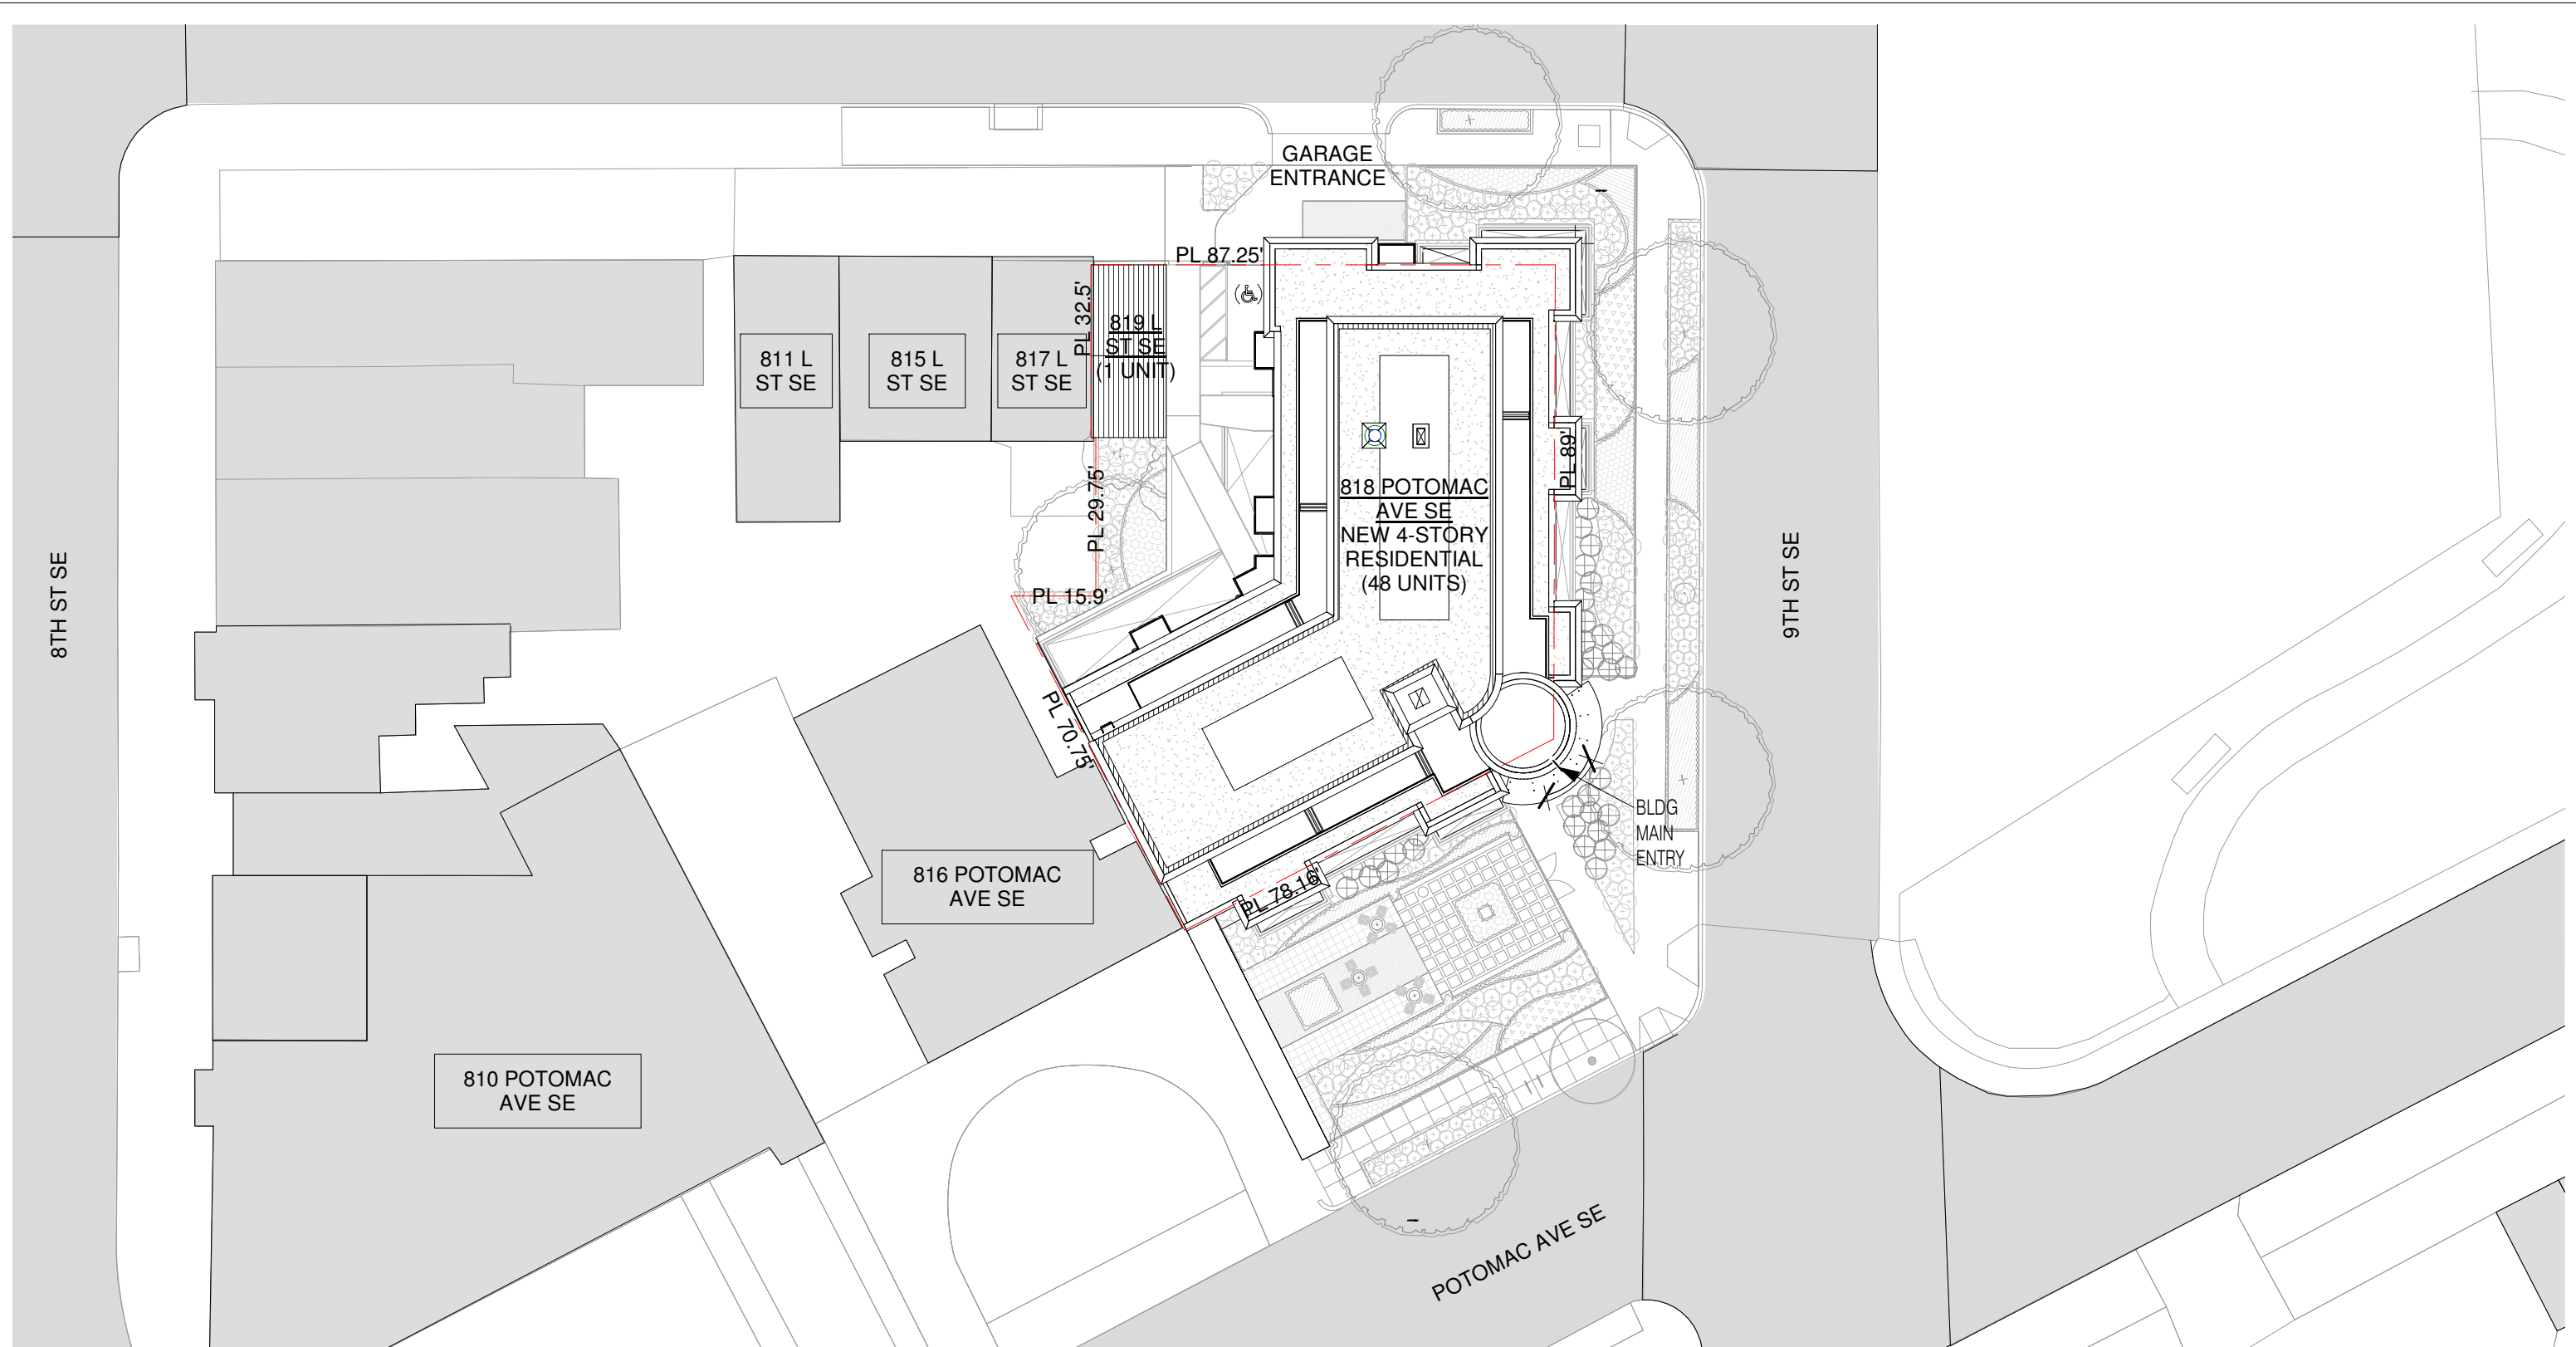

818 POTOMAC AVENUE SE

818 POTOMAC AVE, SE WASHINGTON DC 20003

Square: 0930

Lot No: 0801/0800/0010/0817/0816/0014/0828/0829

Zone: NC-6



PGN ARCHITECTS, PLLC
210 7th Street SE - Suite 201
Washington, DC 20003
202.822.5995 (P); 202.822.0908 (F)



MMG DEVELOPMENT
ADDRESS
CITY STATE ZIP
CONTACT INFO

ENLARGED SITE PLAN | A-12

Board of Zoning Adjustment
District of Columbia
CASE NO. 18066B
EXHIBIT NO. 73
11/15/2017