





View from P Street



View from 18th Street

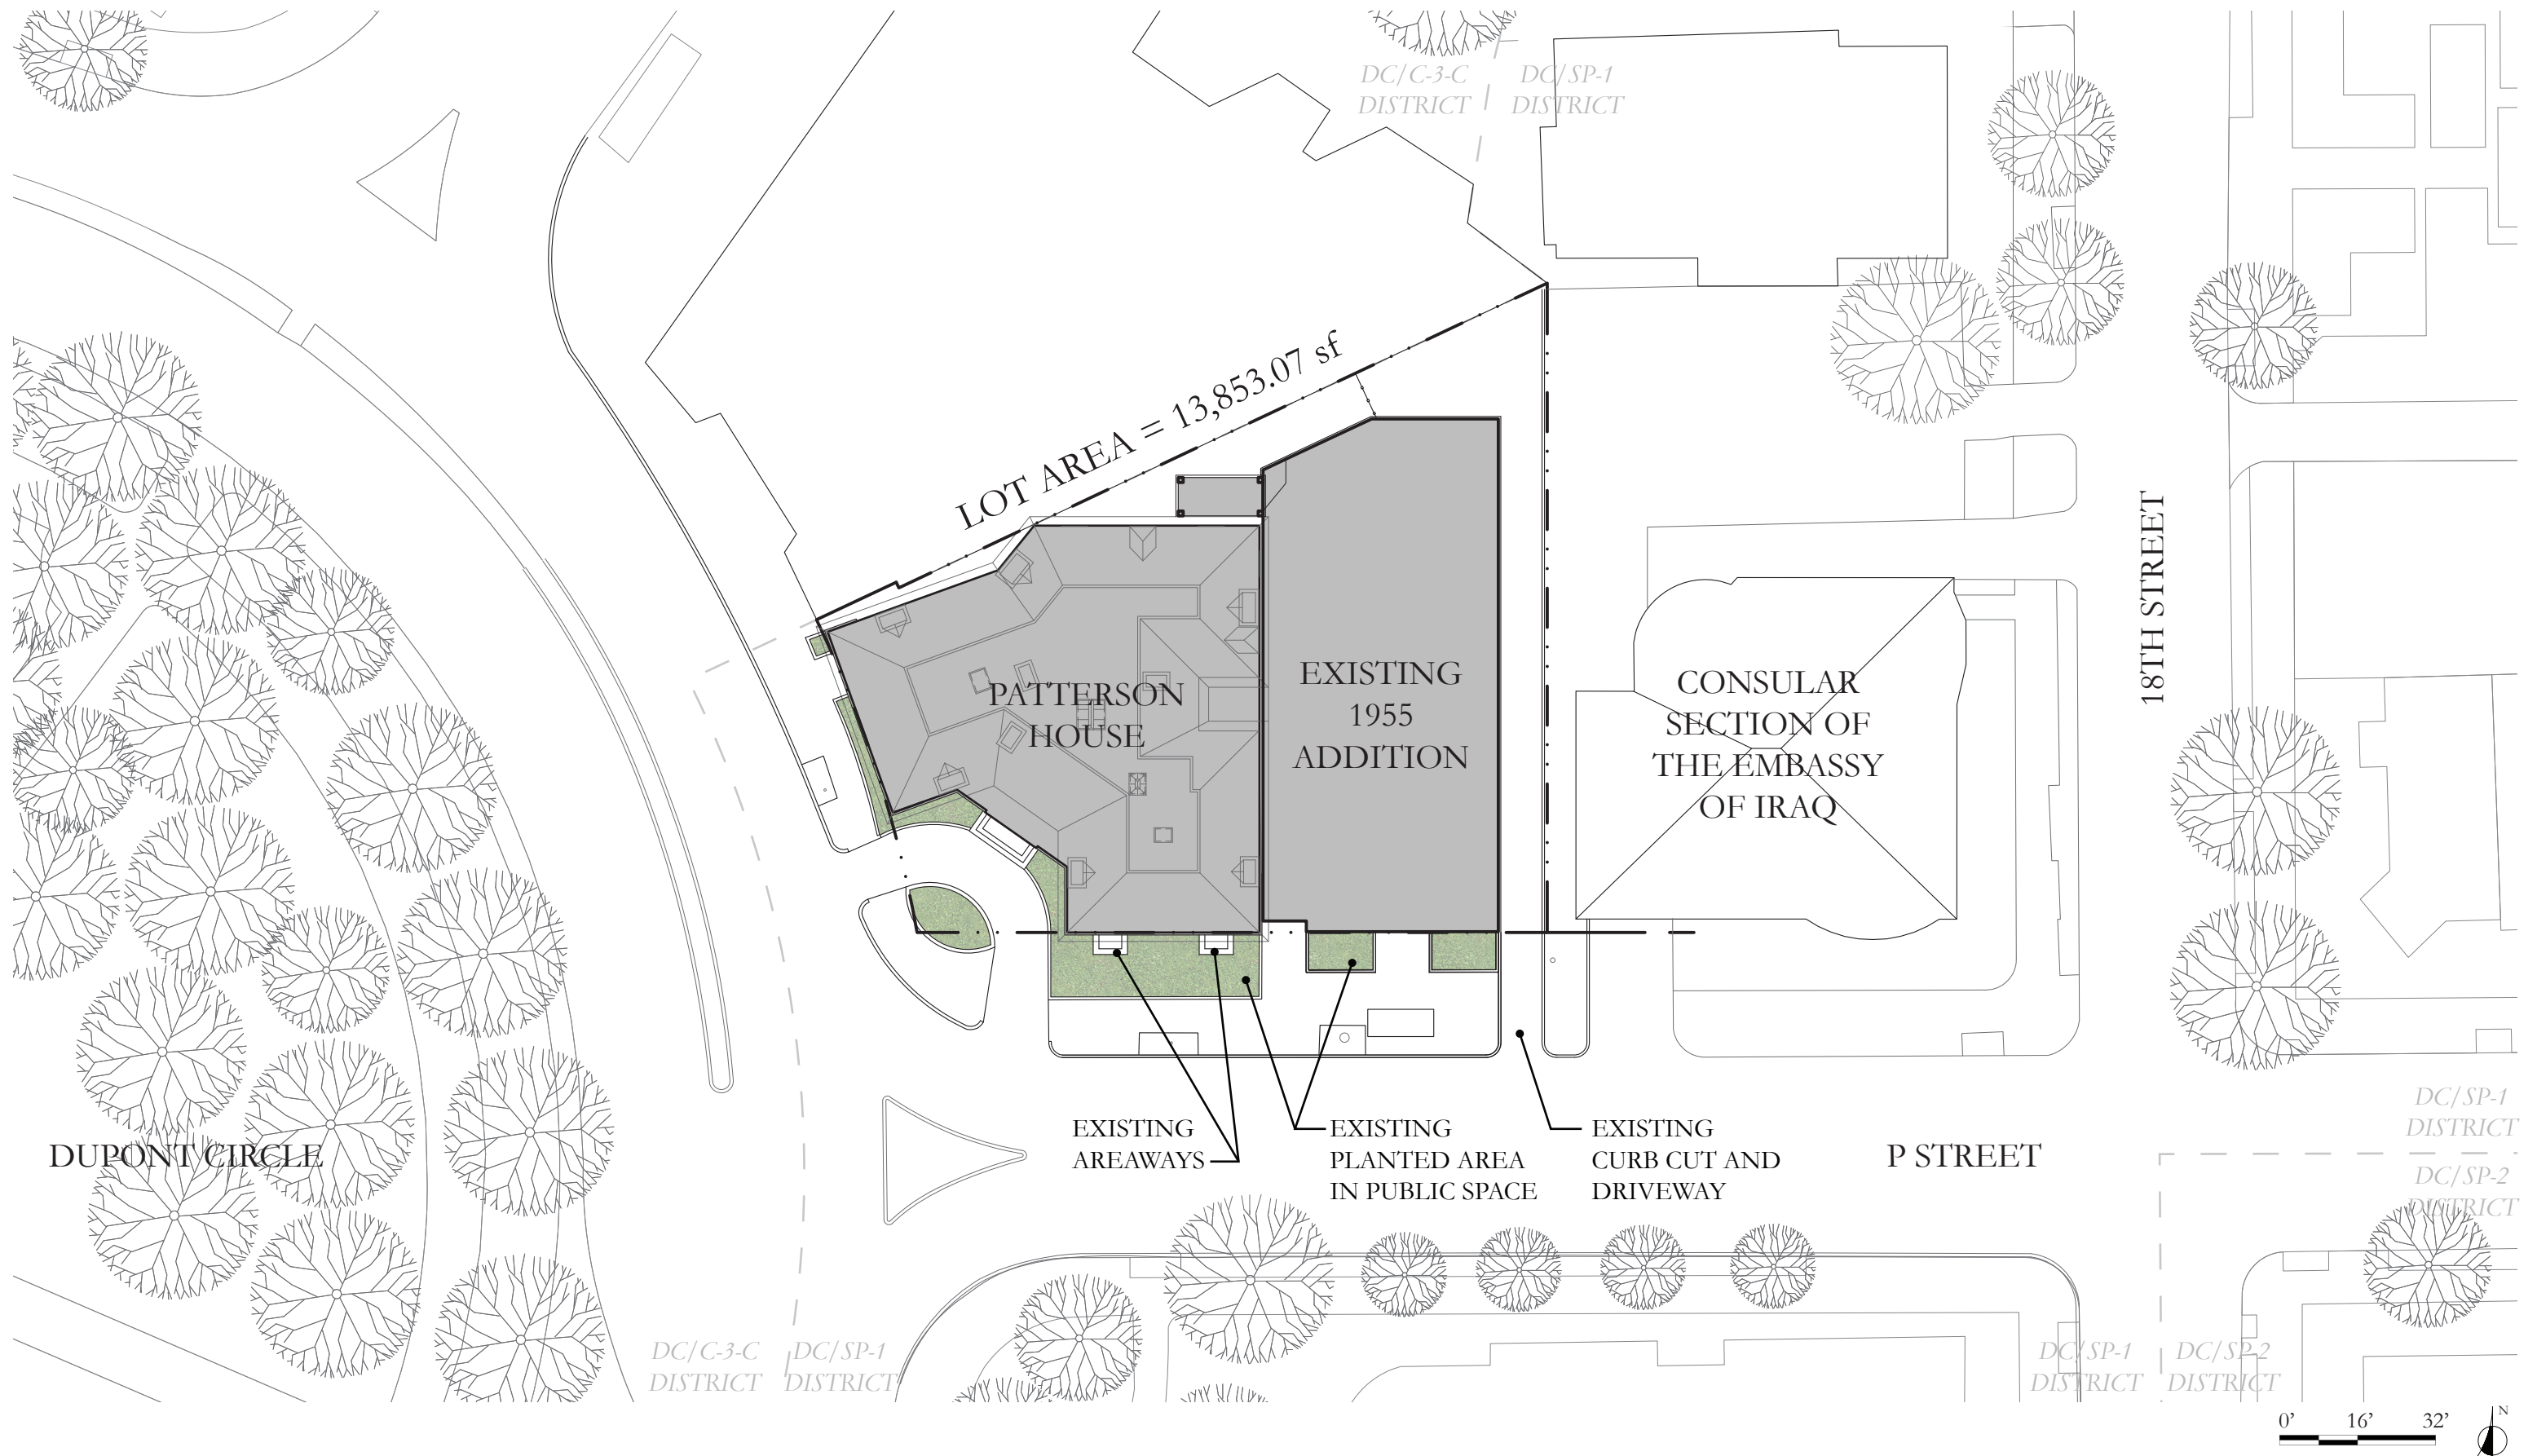

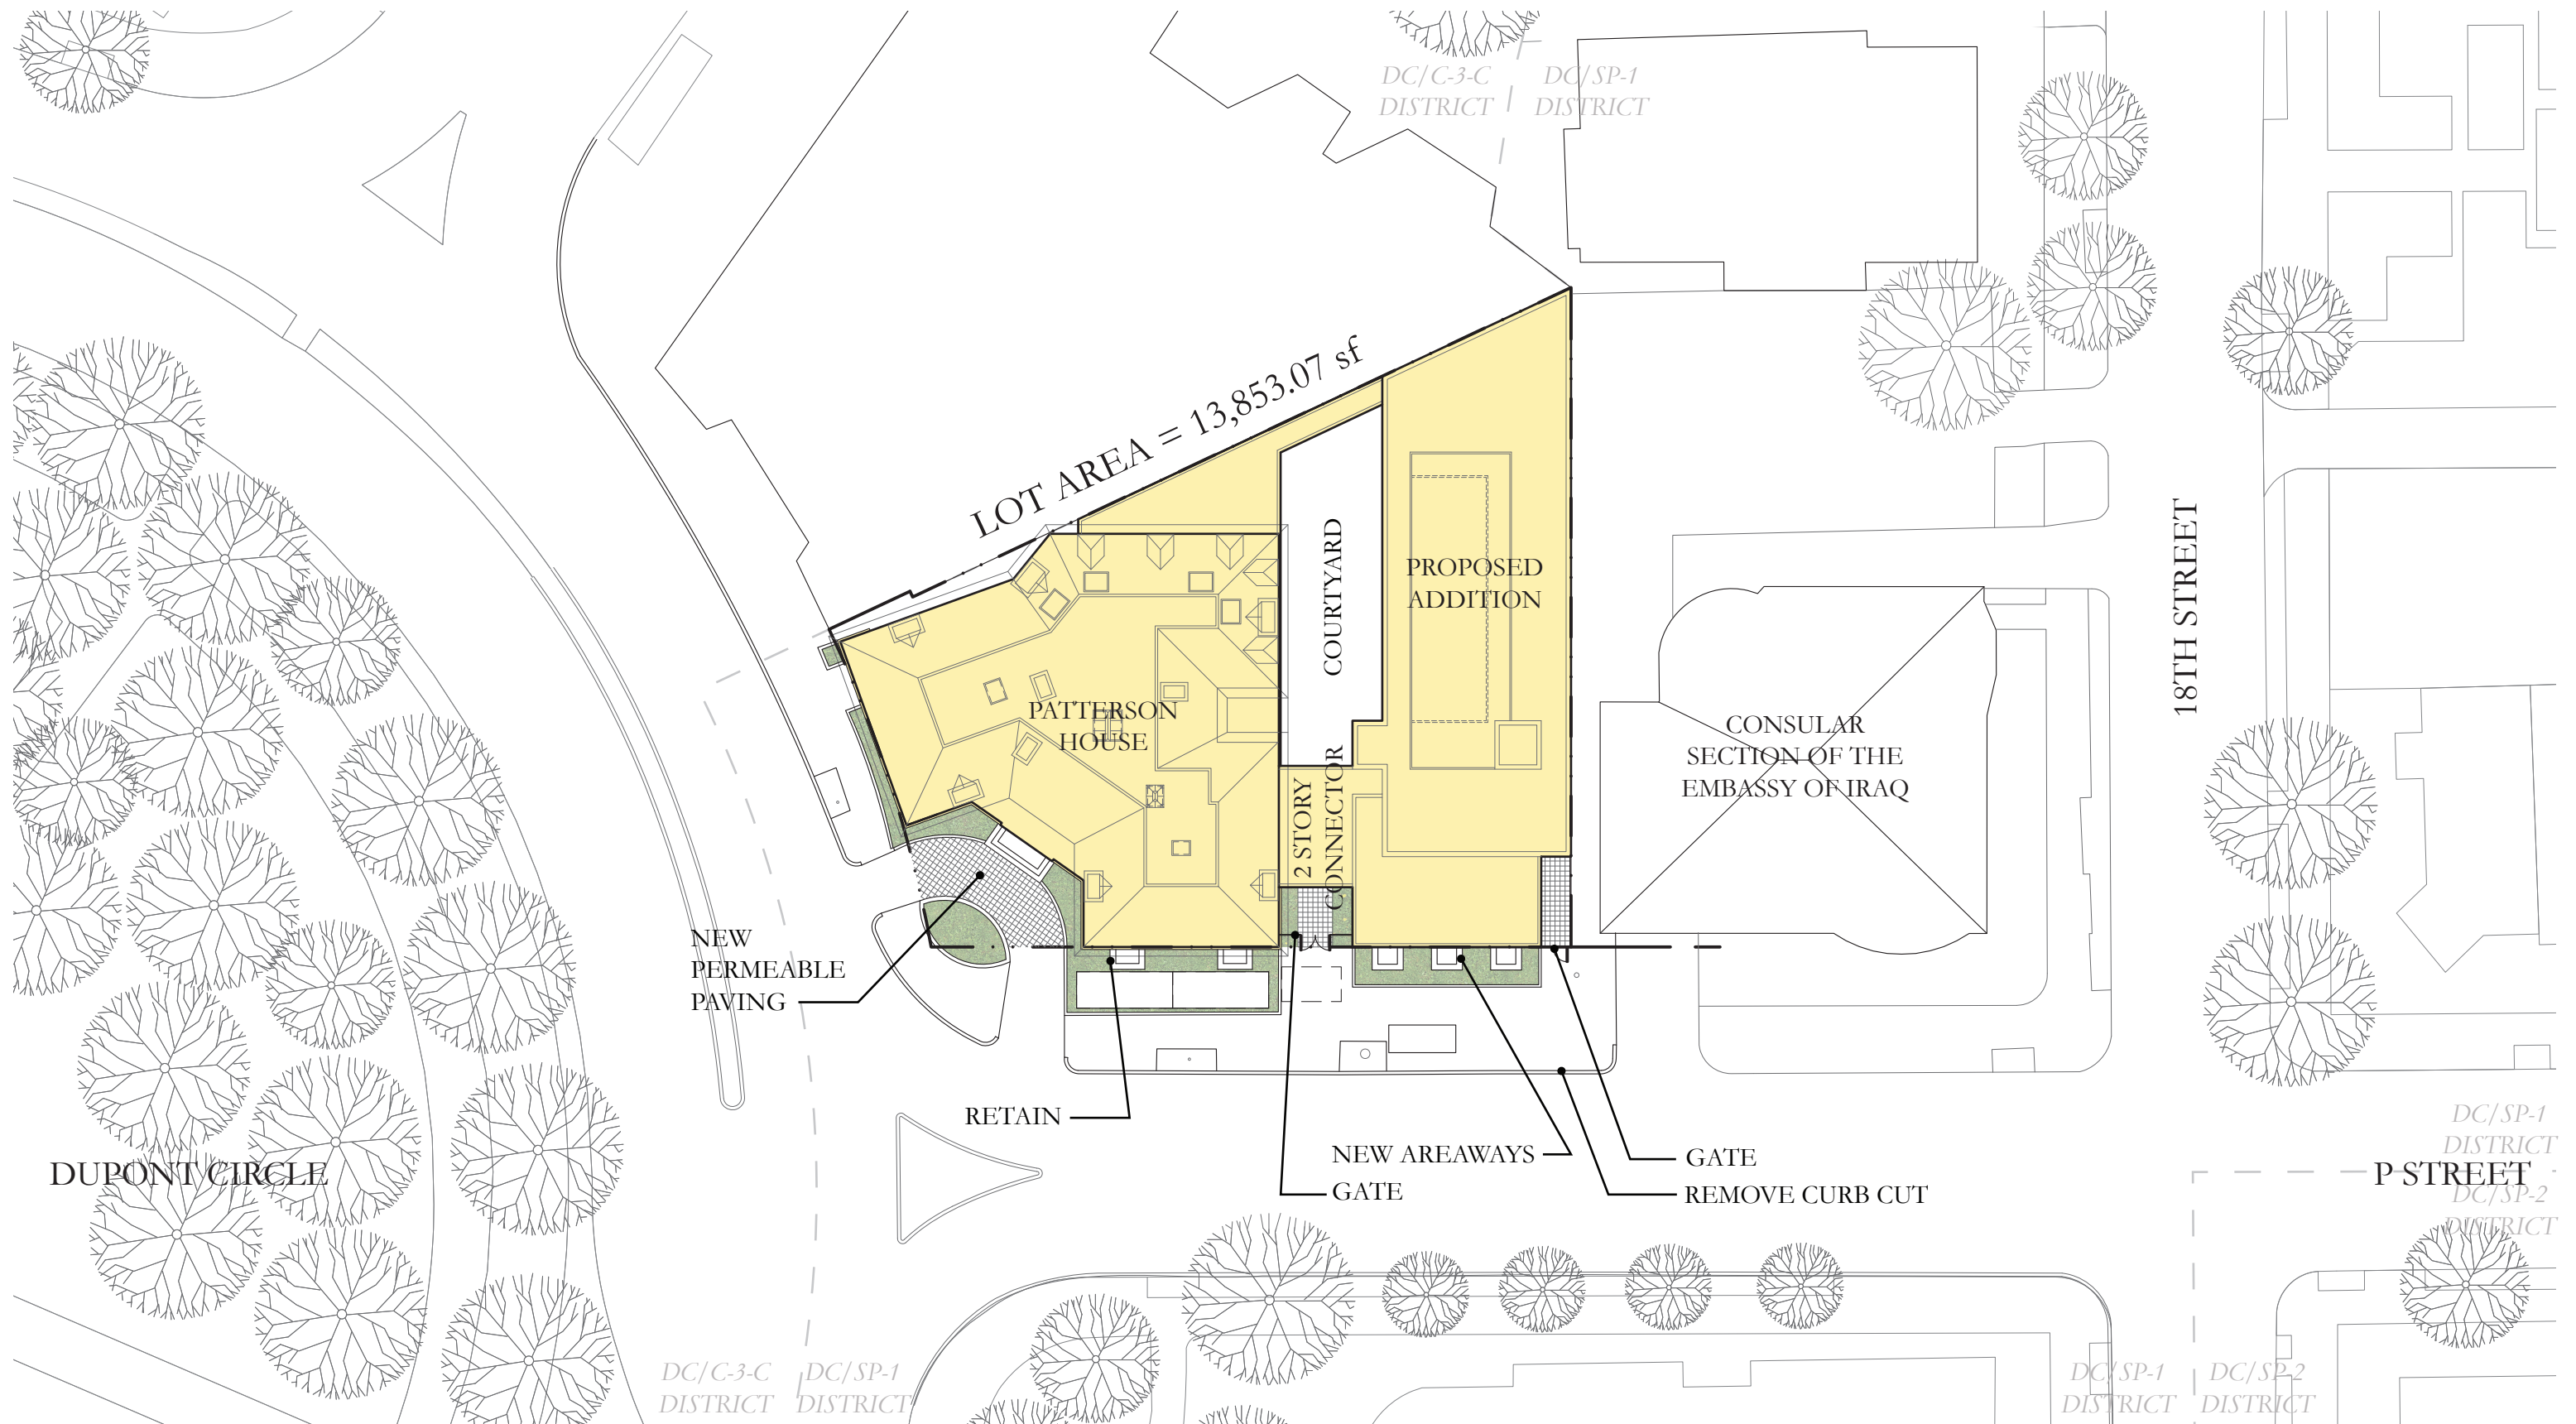

	Type	Height	Req'd Width	Actual Width
Court 1	Open	49' 10"	16' 7"	24'
Court 2	Open	31' 3"	15' 0"	14'-10"
Court 3	Open	69' 10"	23' 3"	6'
Court 4	Closed	45' 10"	15' 3"	26'

