





# 20' PUBLIC ALLEY

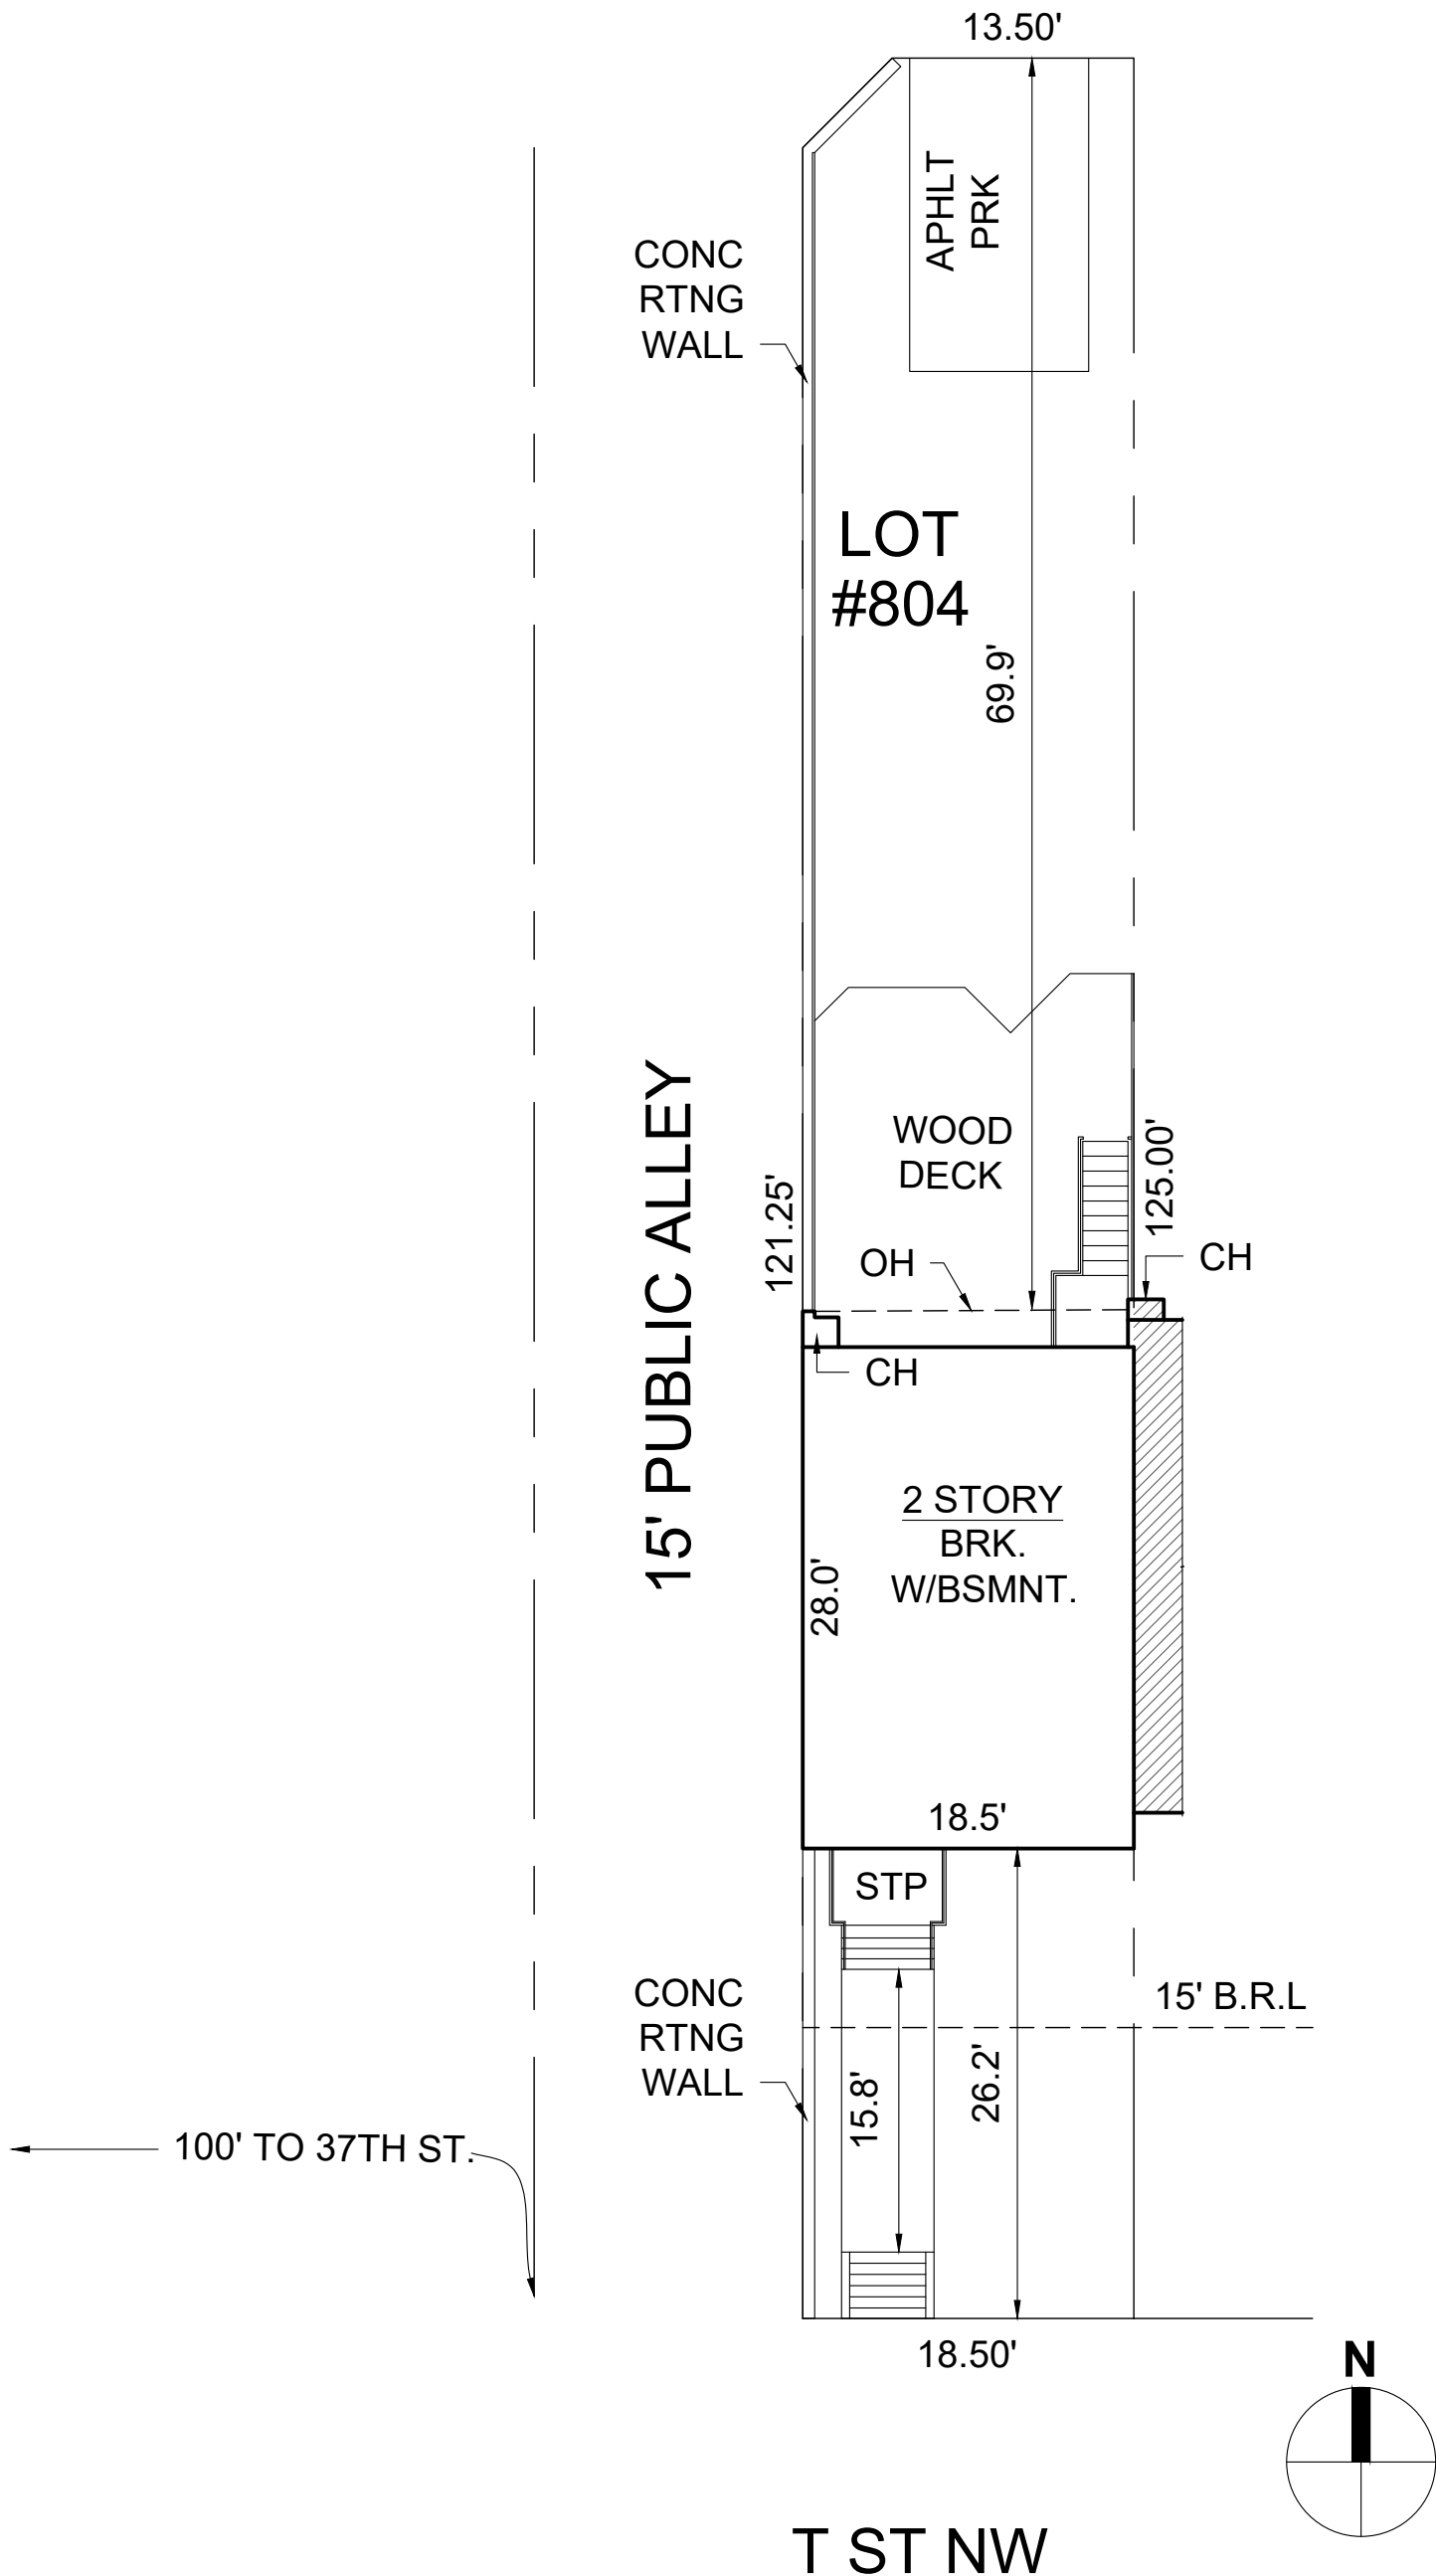


# 20' PUBLIC ALLEY

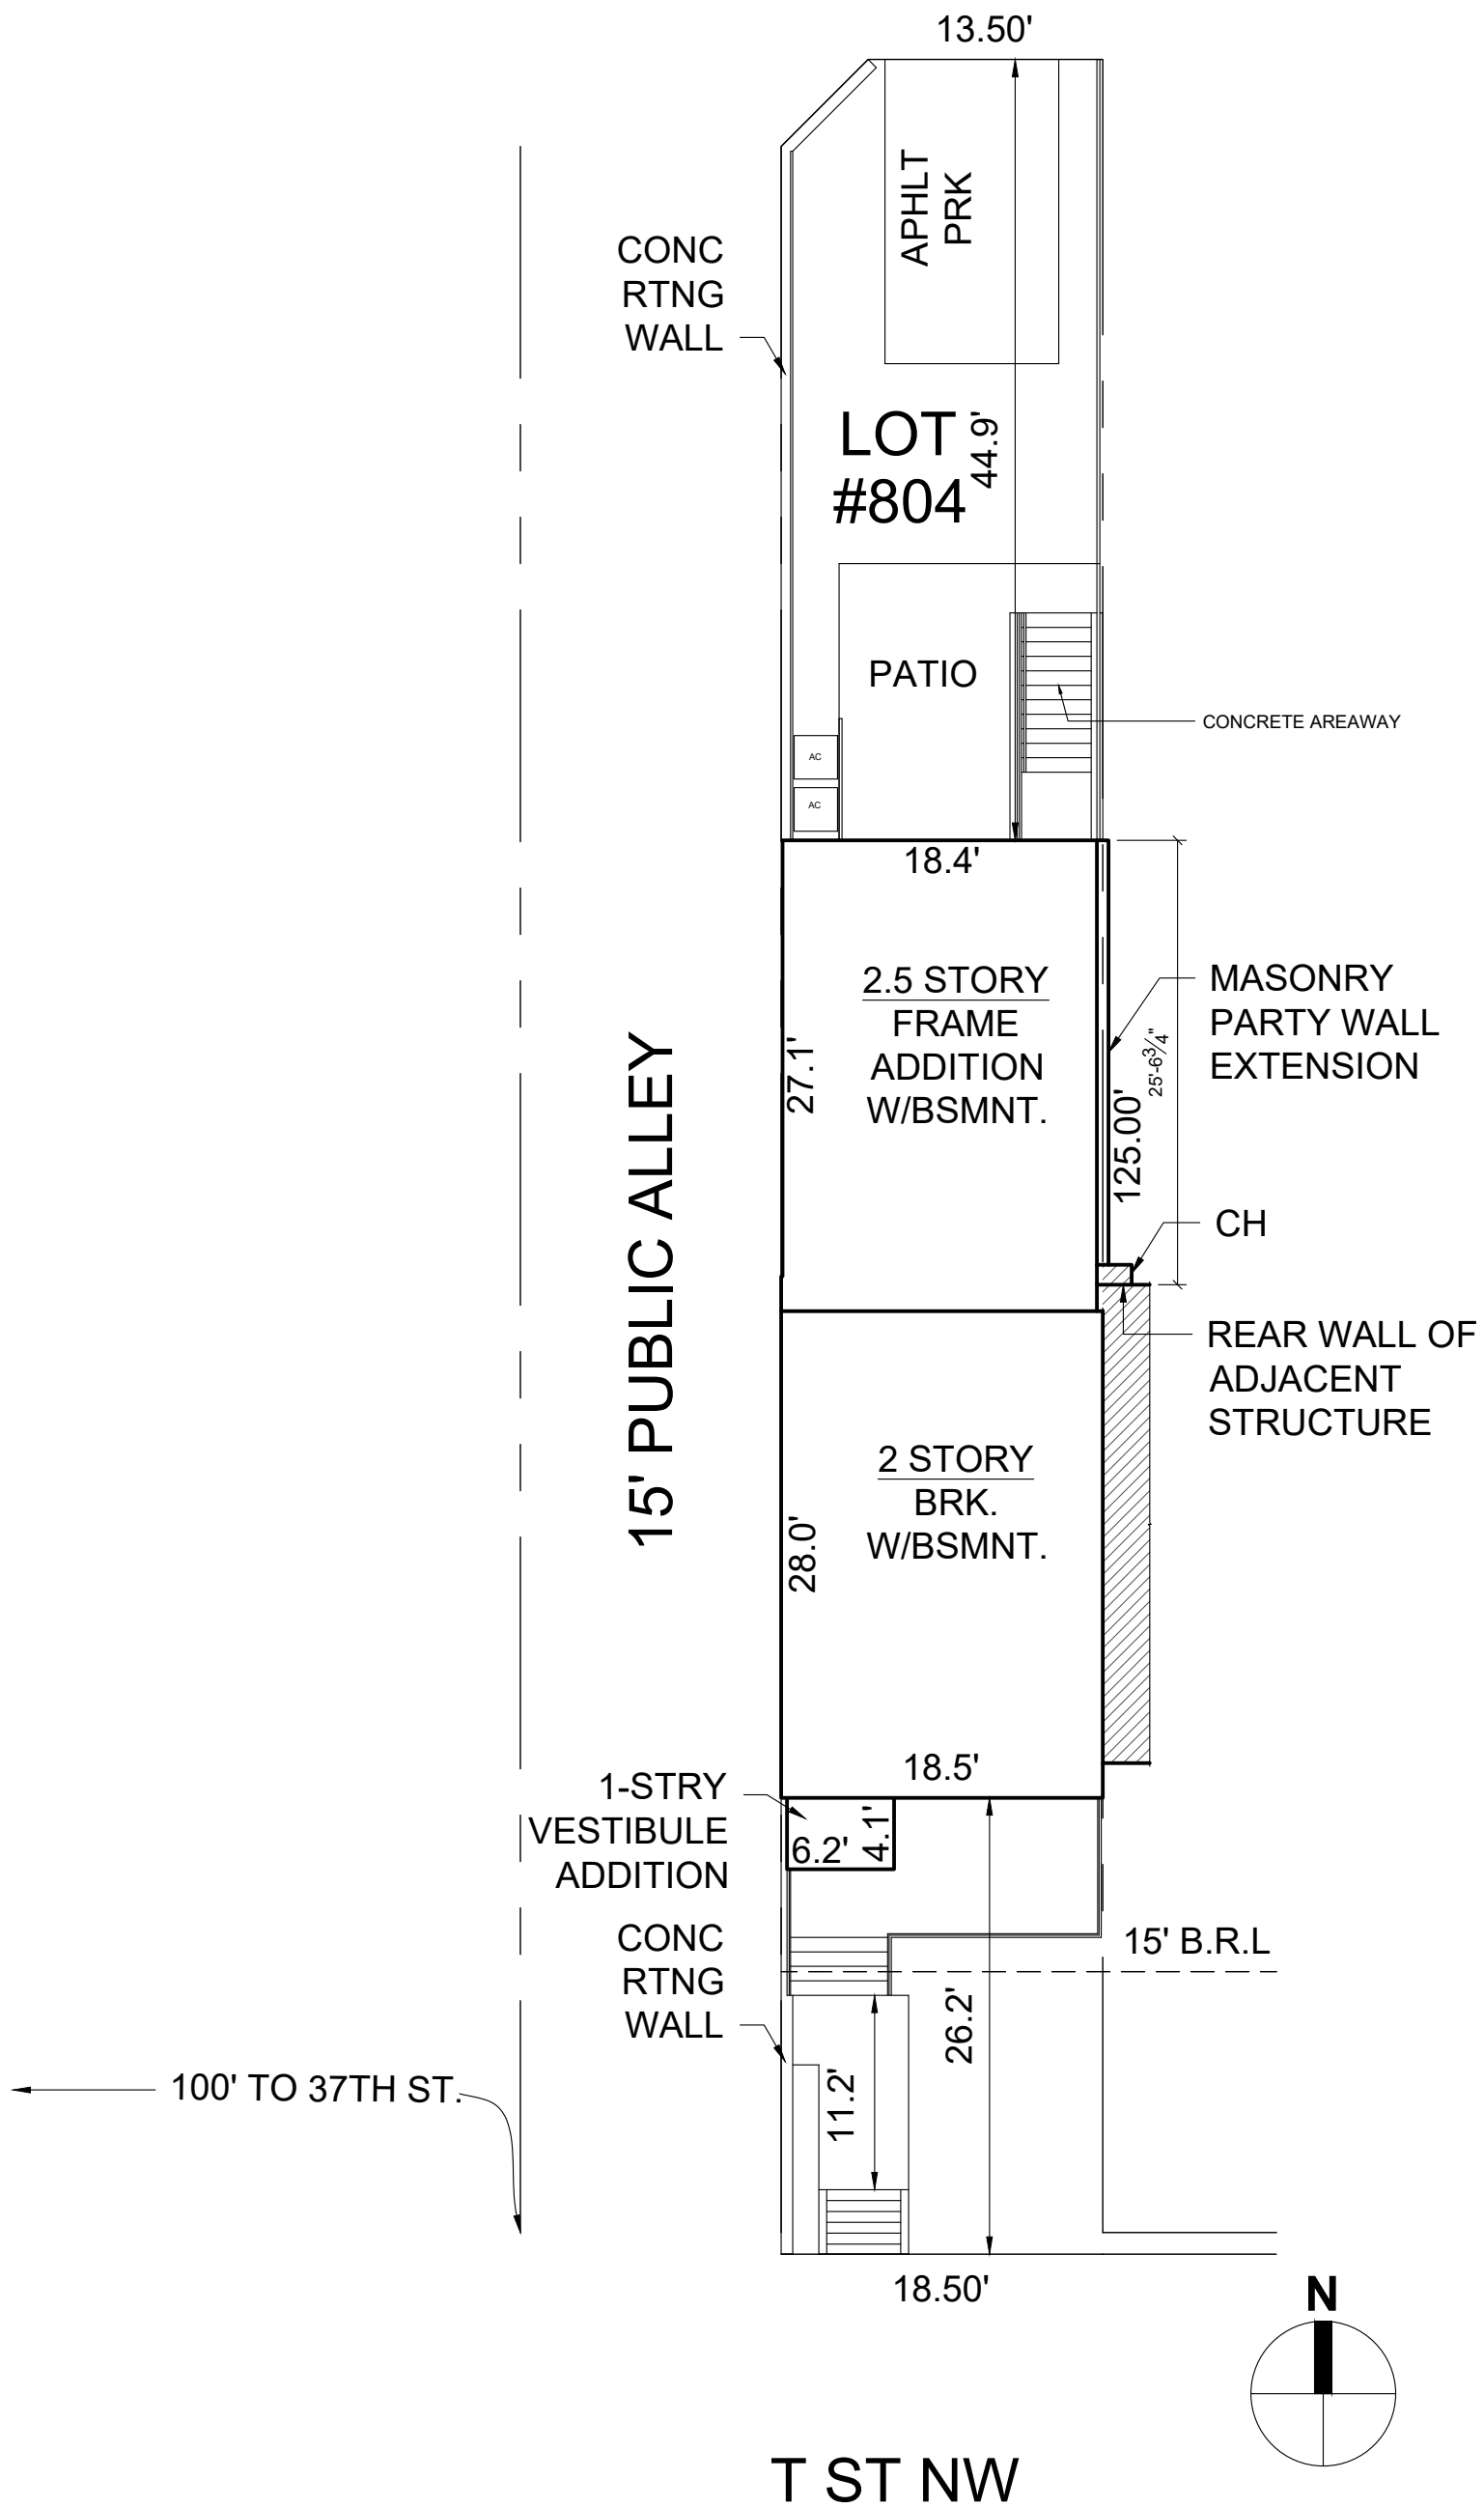

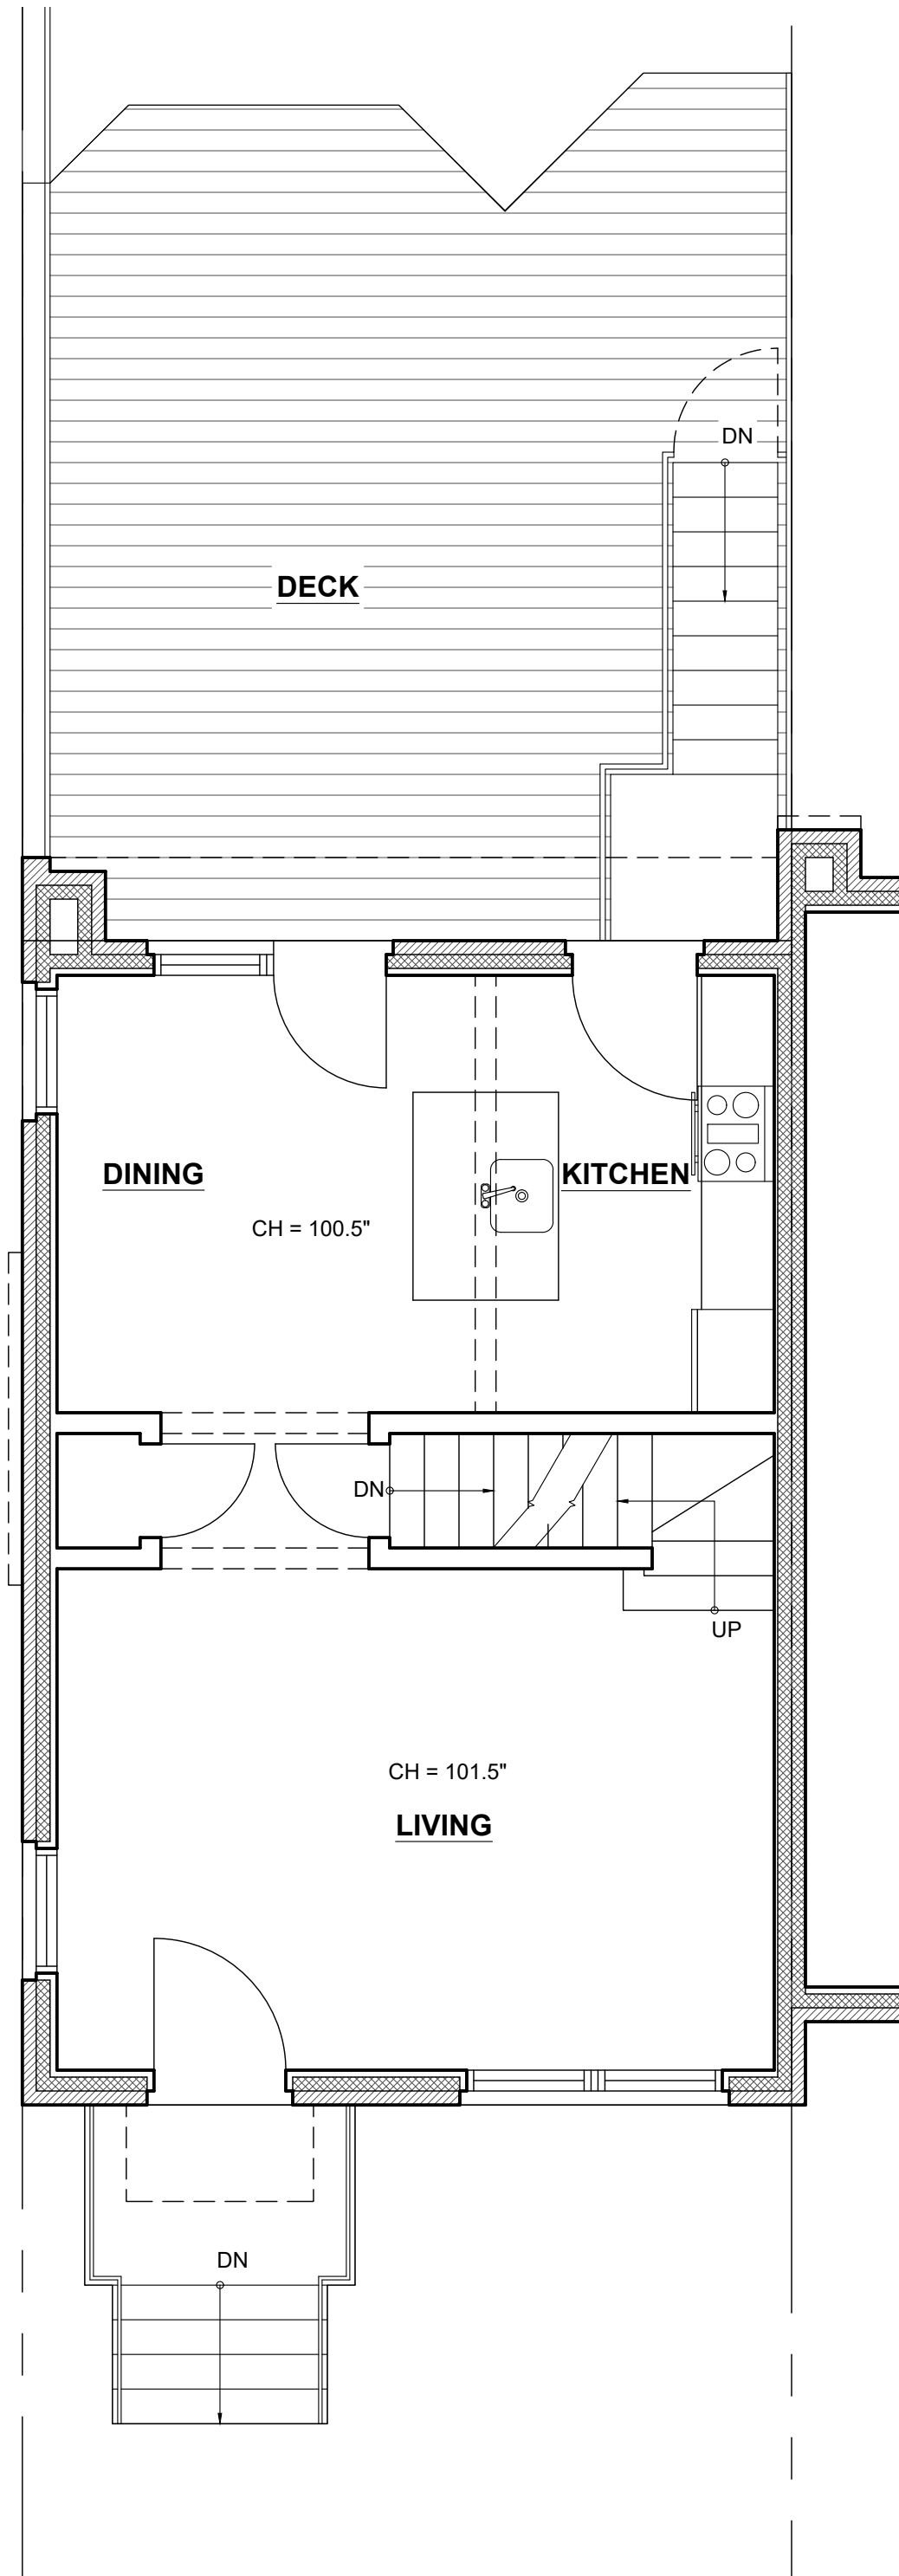


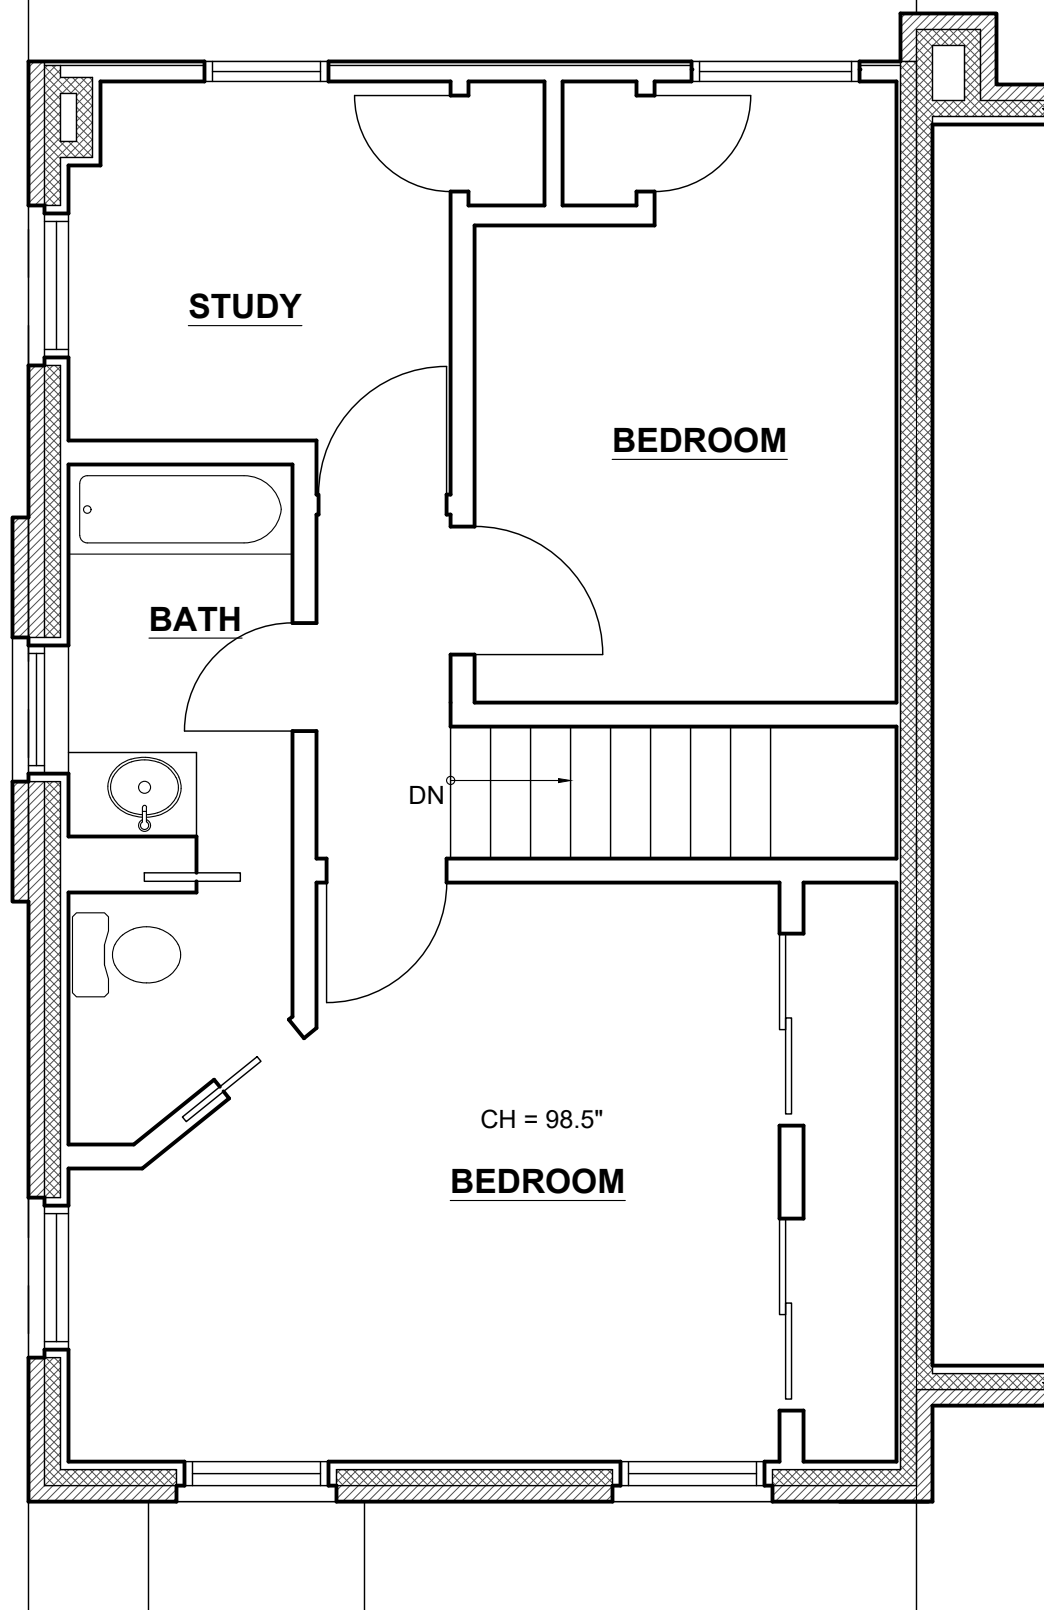

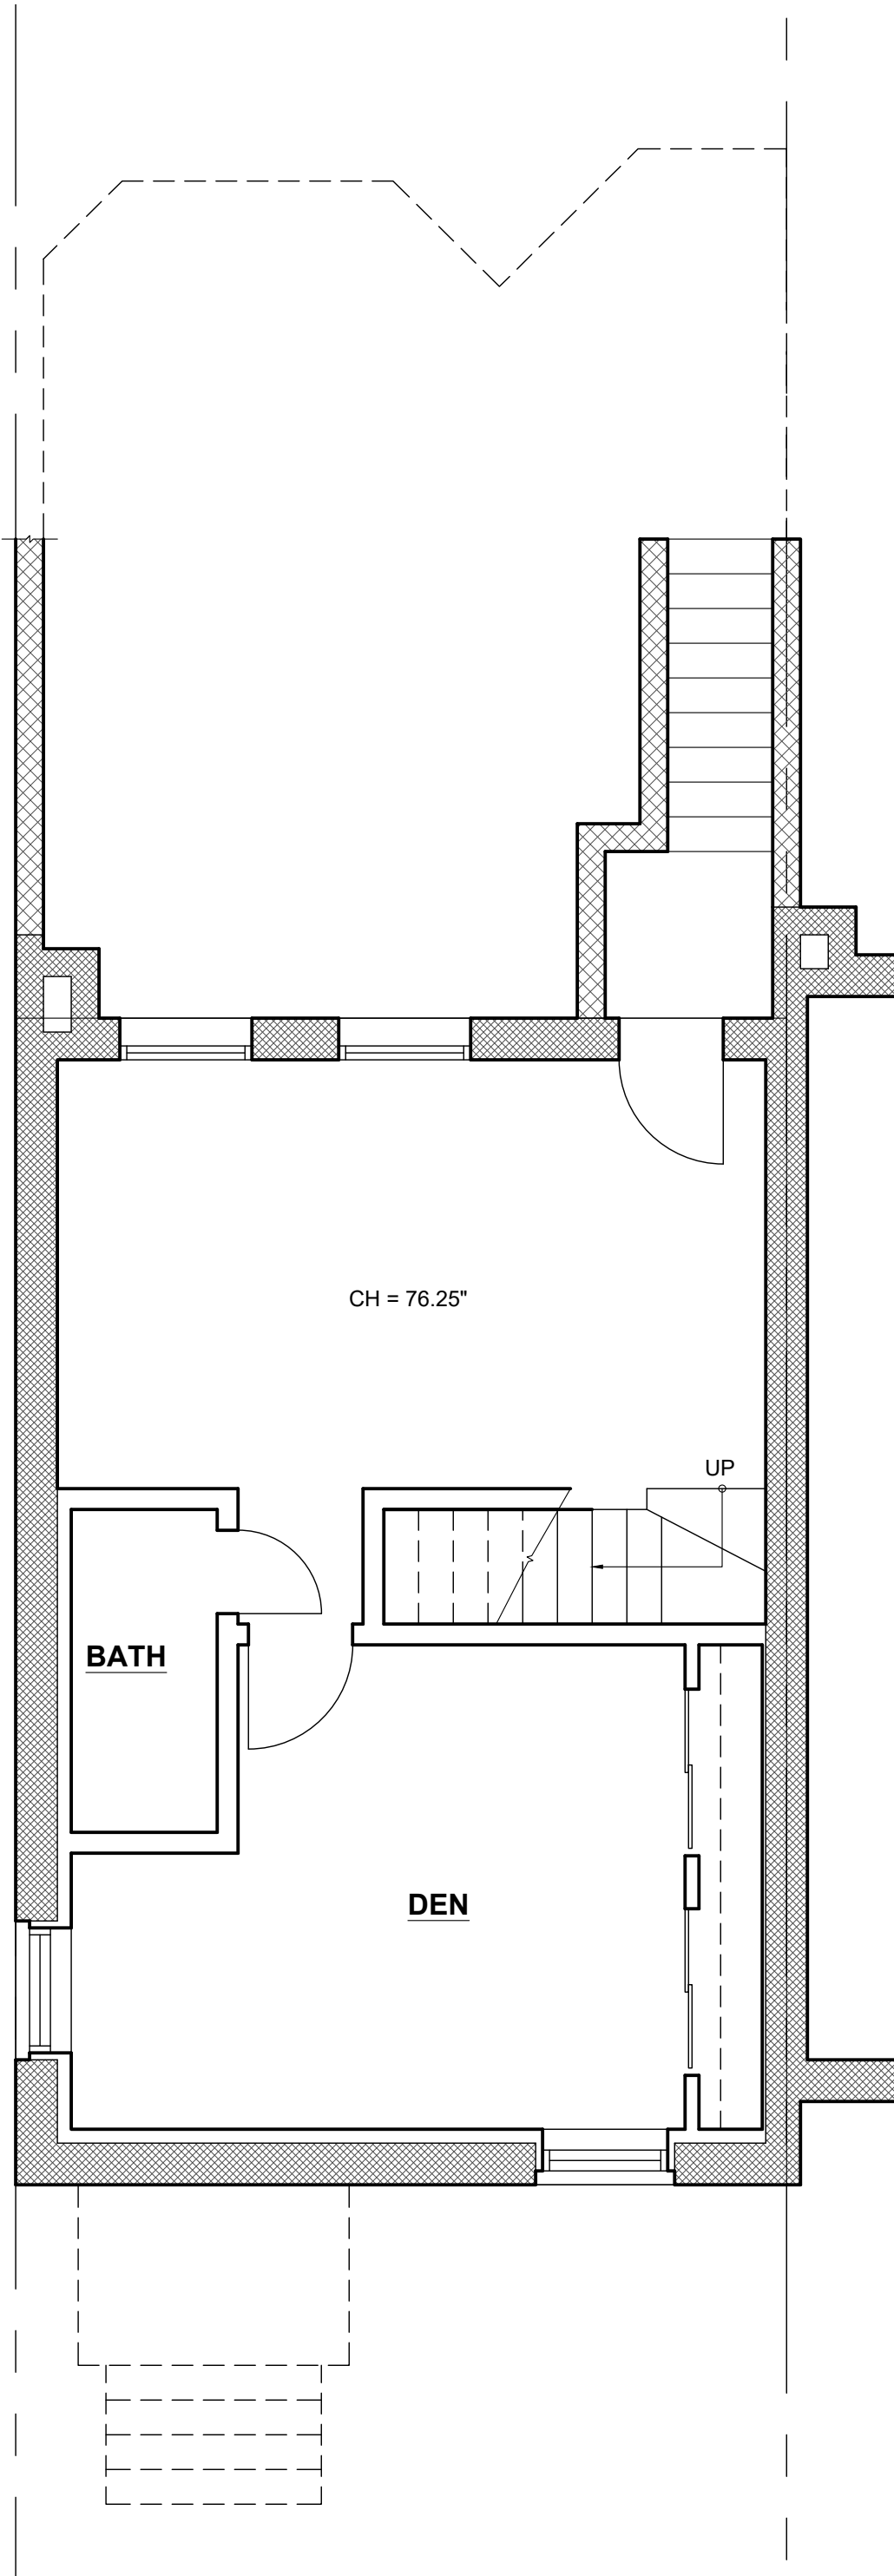








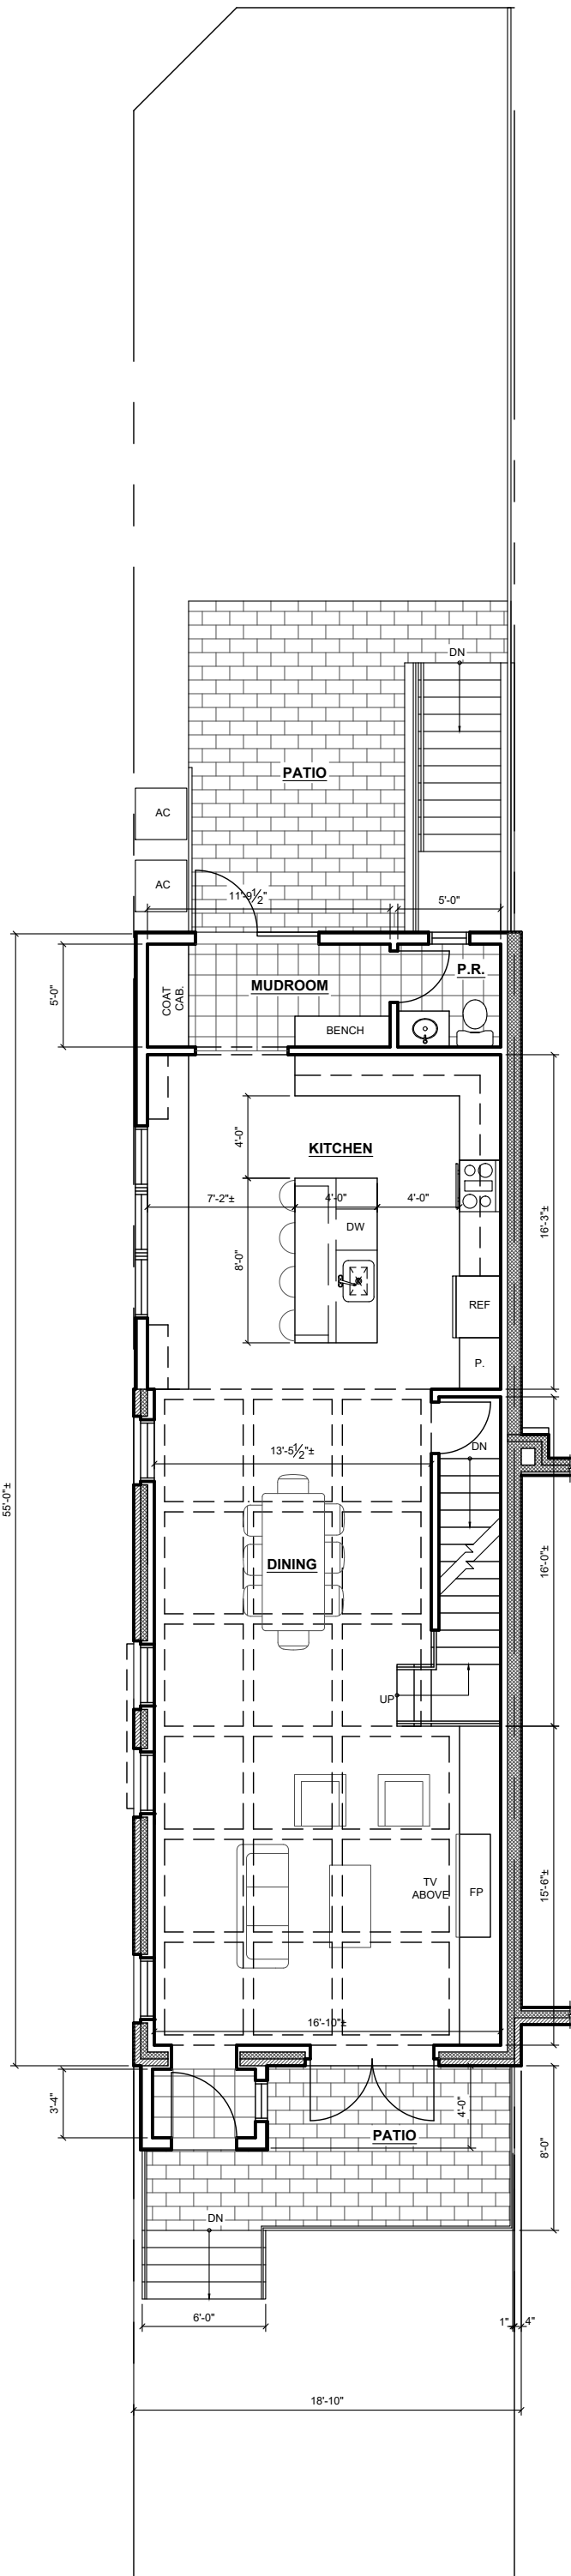



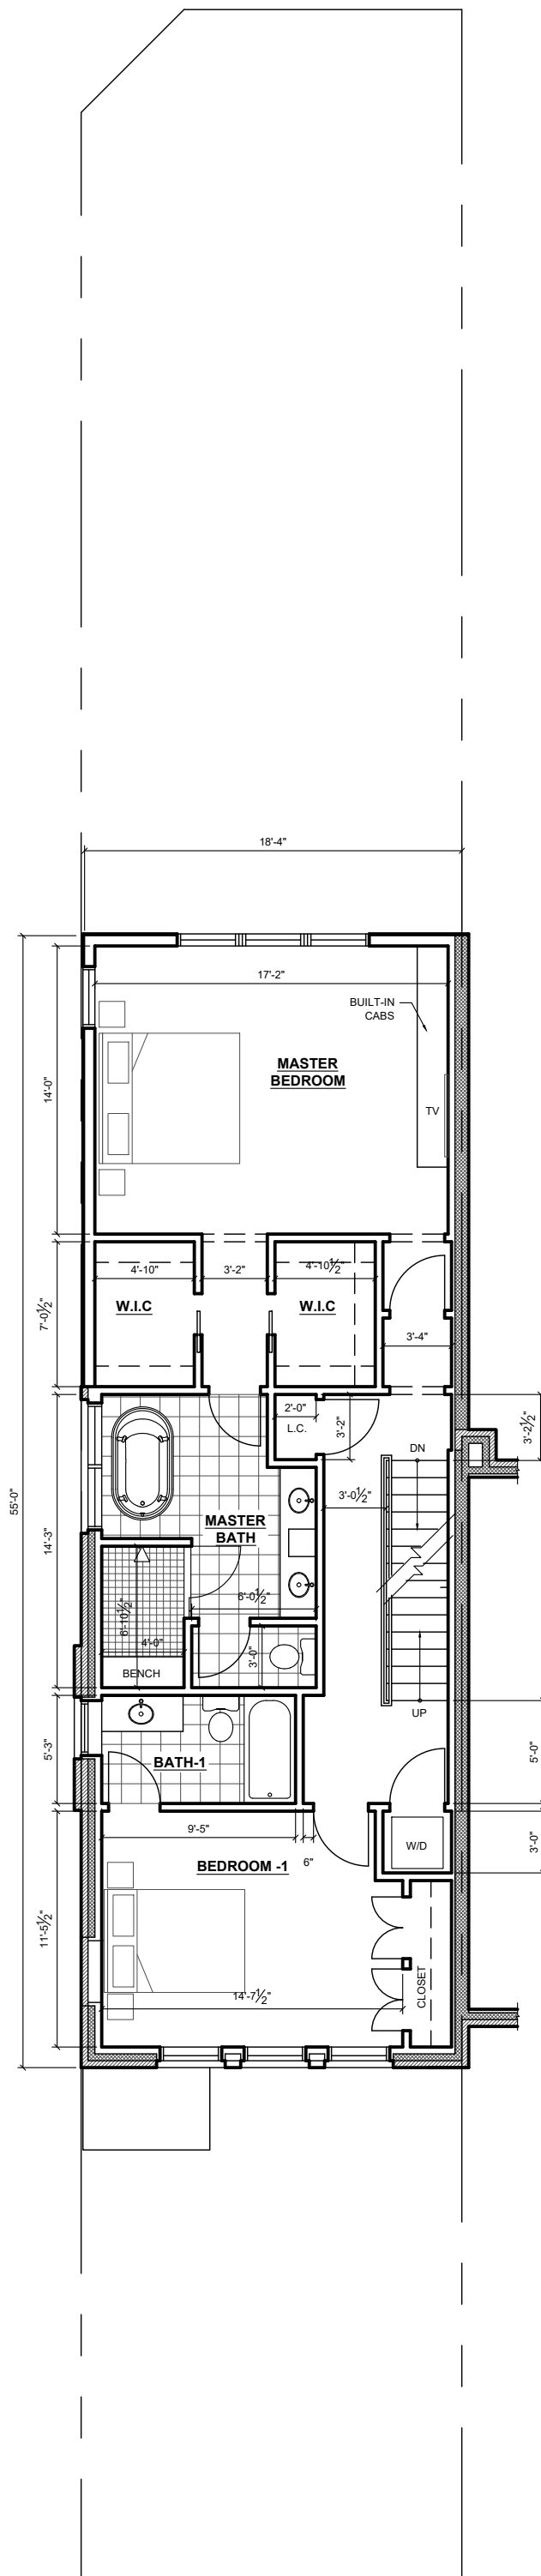

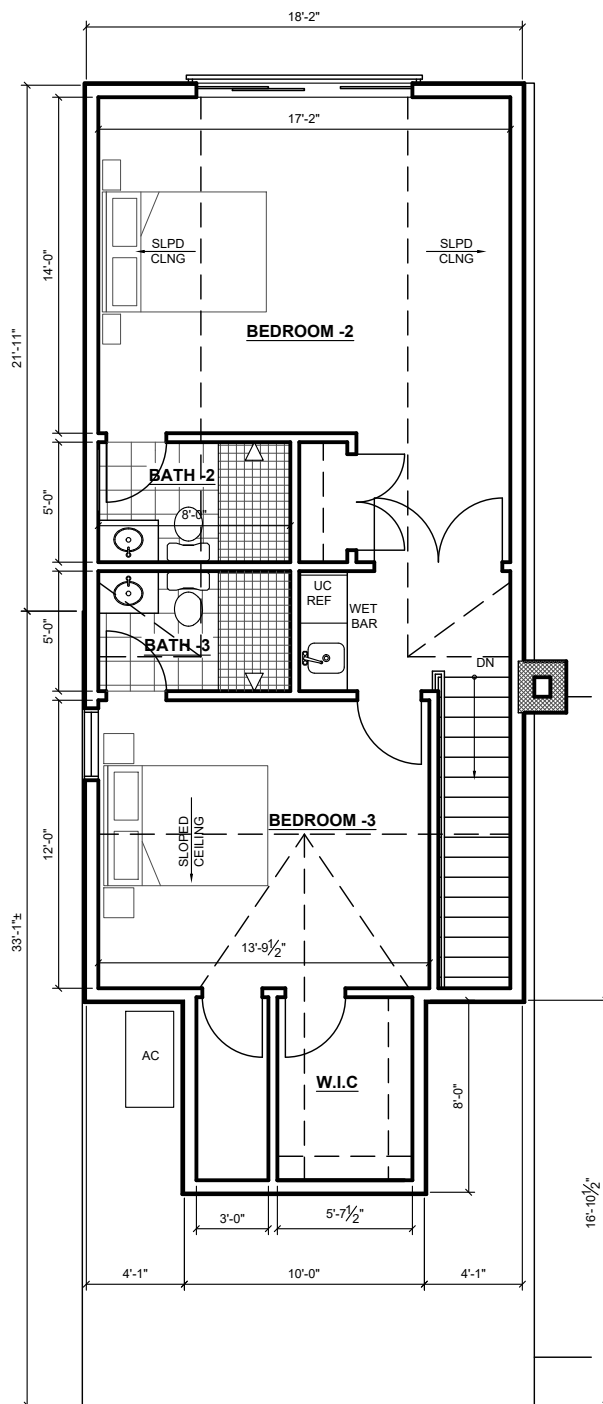

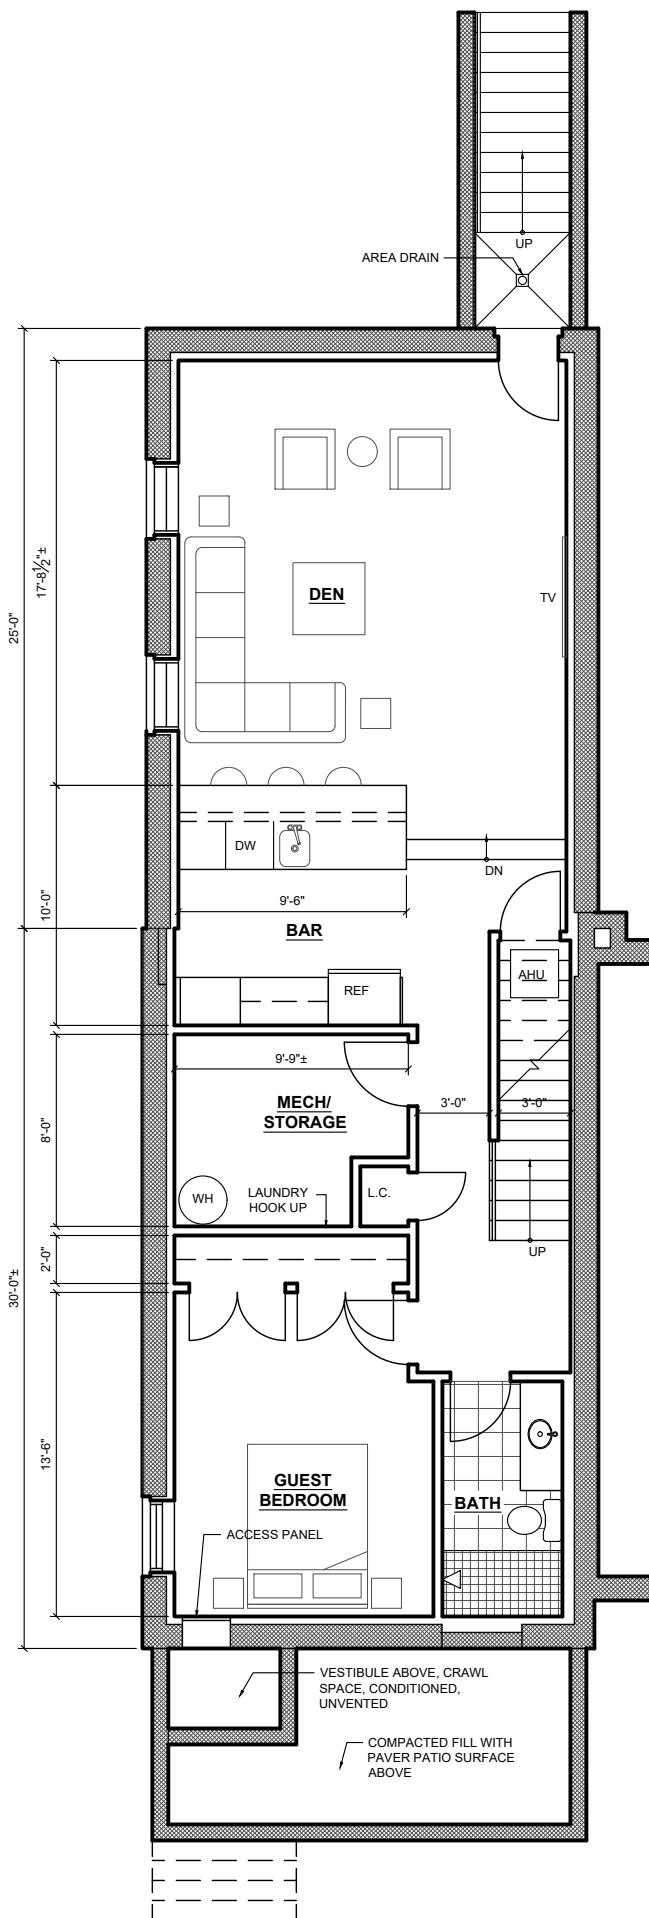



SOUTH ELEV





NORTH ELEV




WEST ELEV



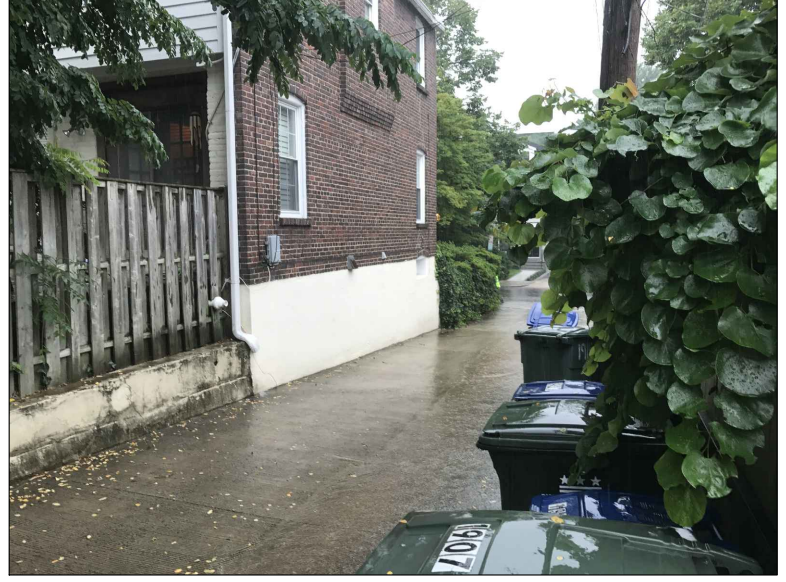


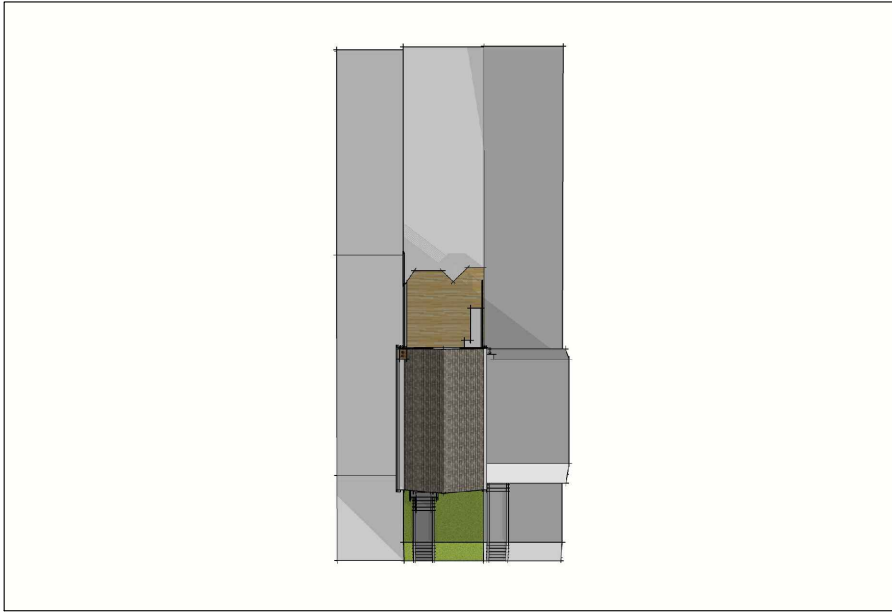


8AM EXISTING

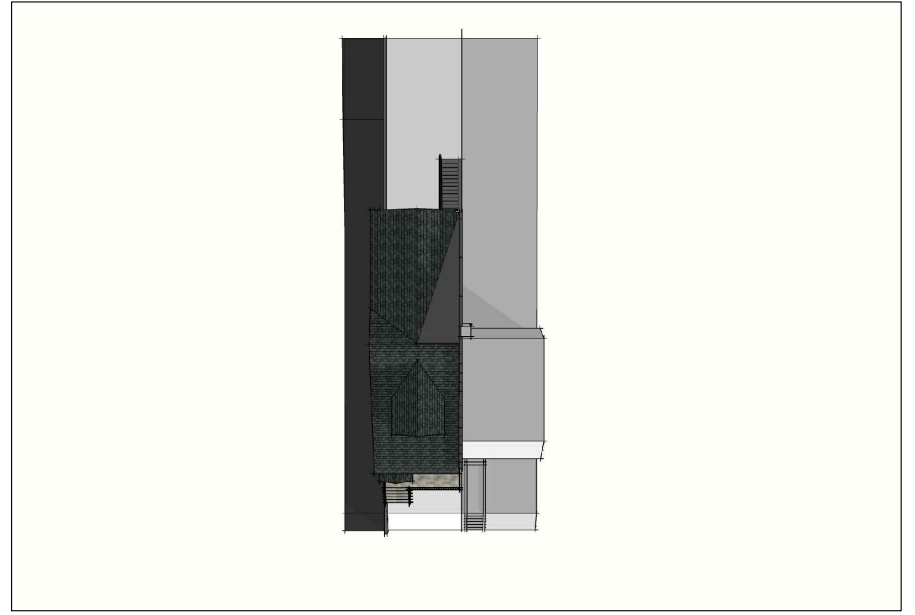


8AM PROPOSED

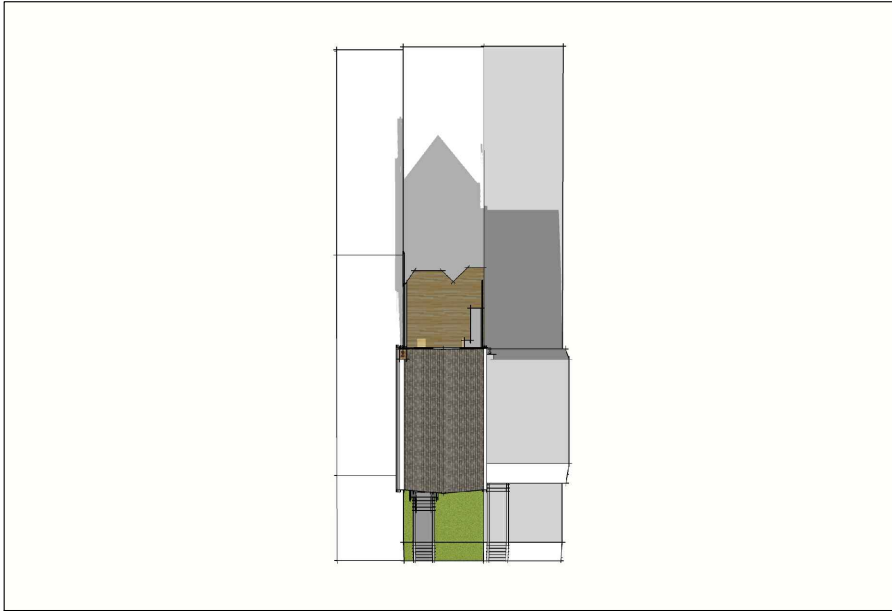


12PM EXISTING

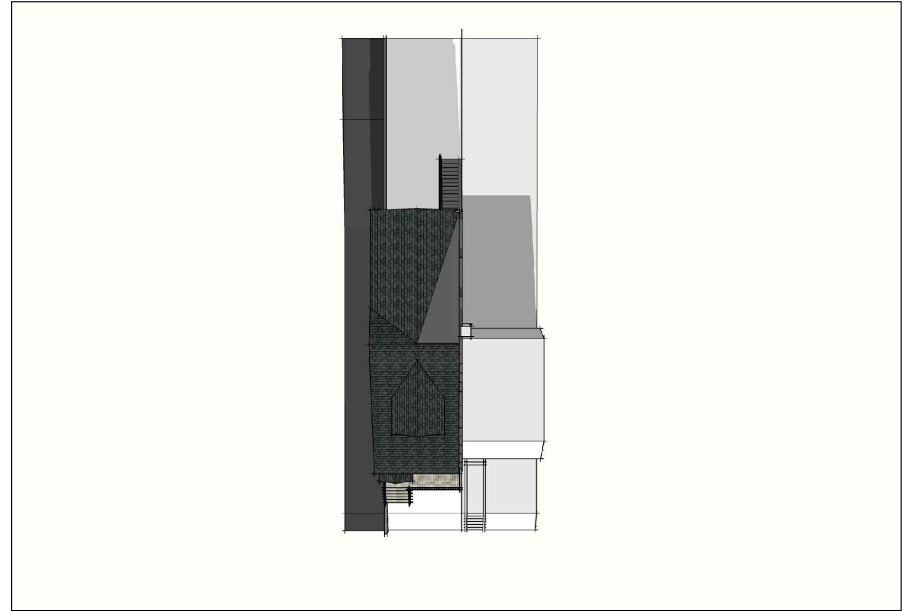

12PM PROPOSED

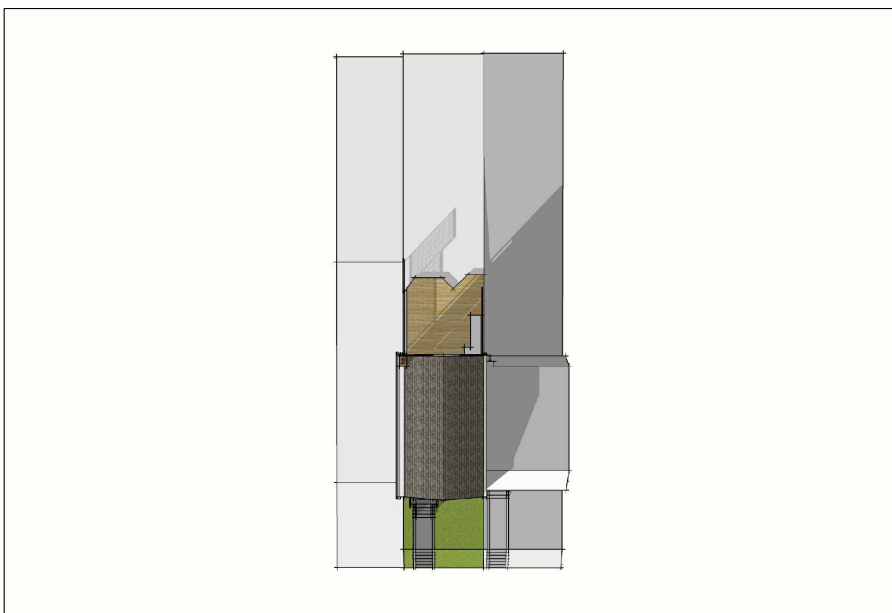


3PM EXISTING

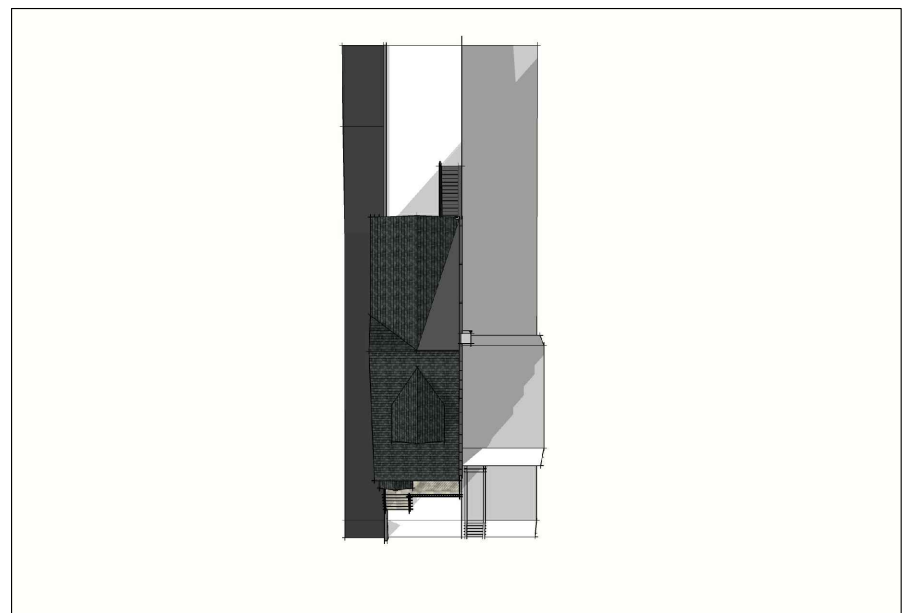


3PM PROPOSED




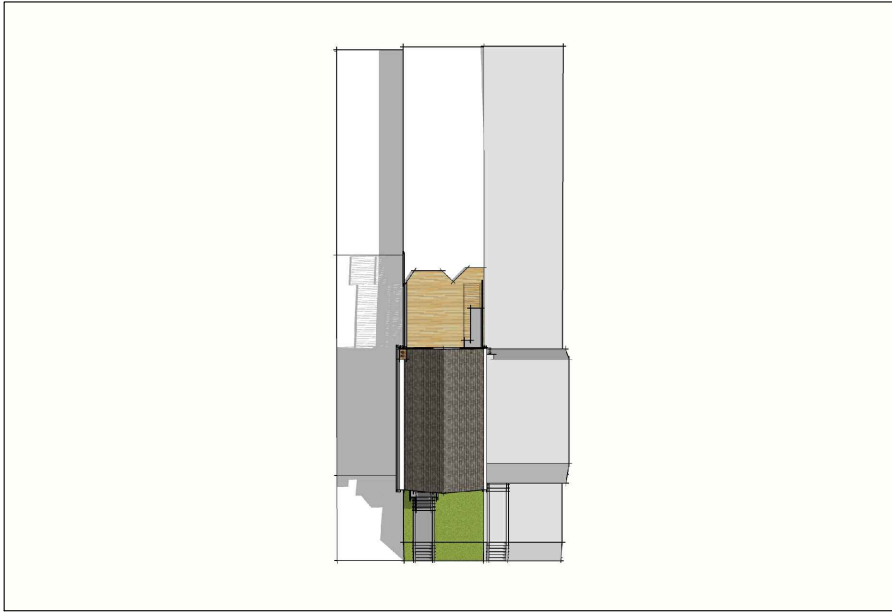


8AM EXISTING

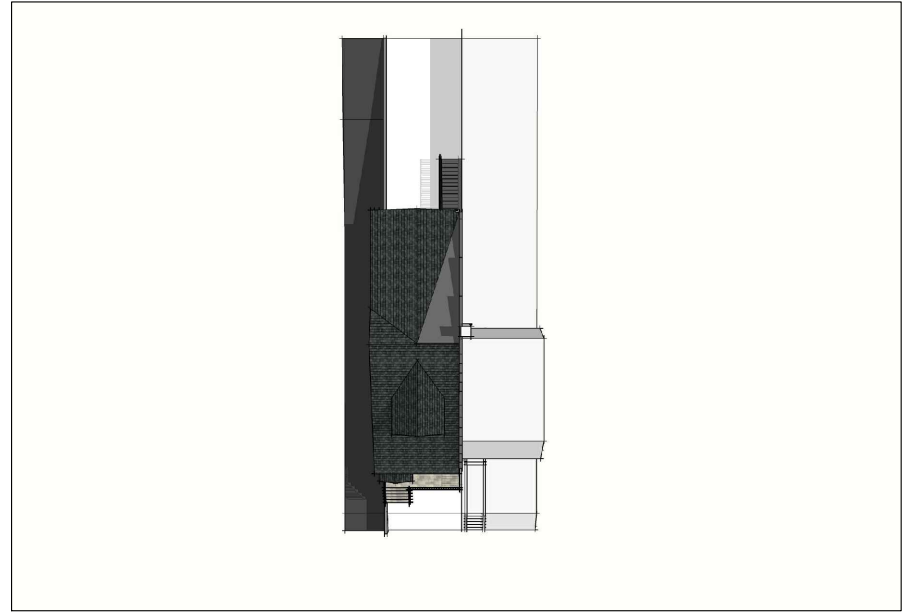


8AM PROPOSED

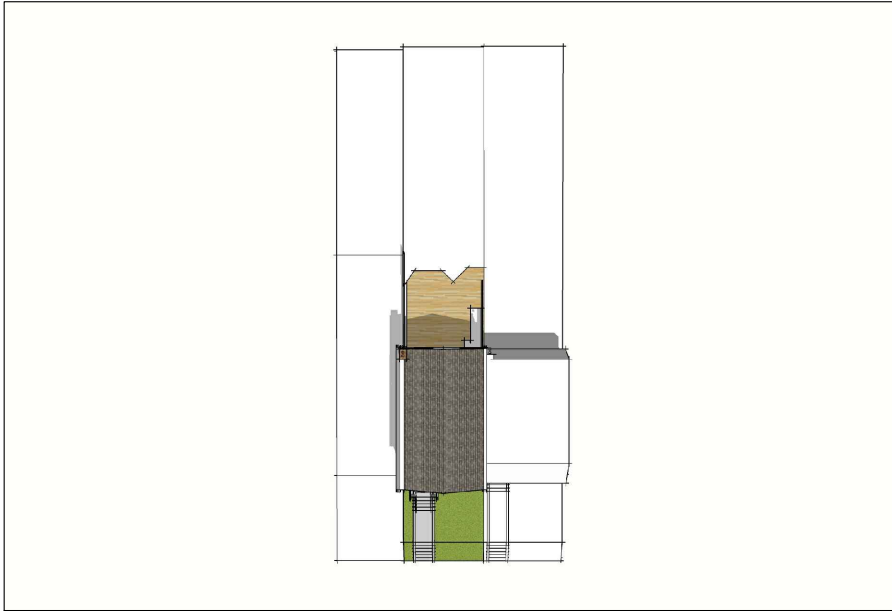


12PM EXISTING

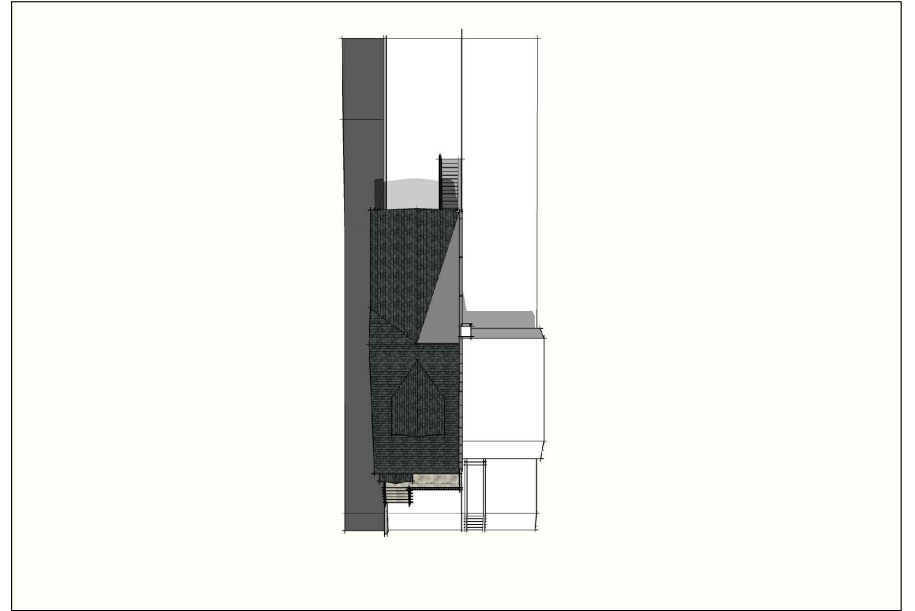

12PM PROPOSED

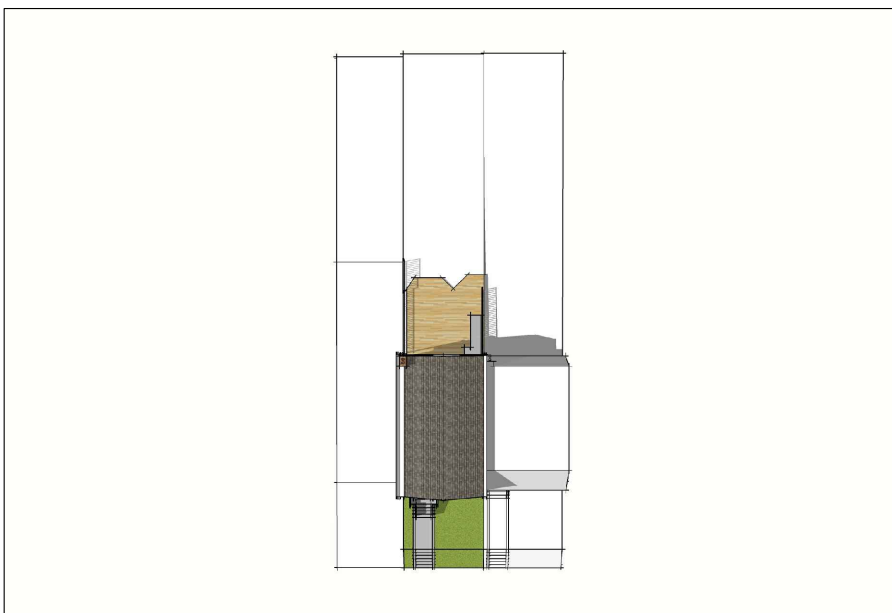

3PM EXISTING

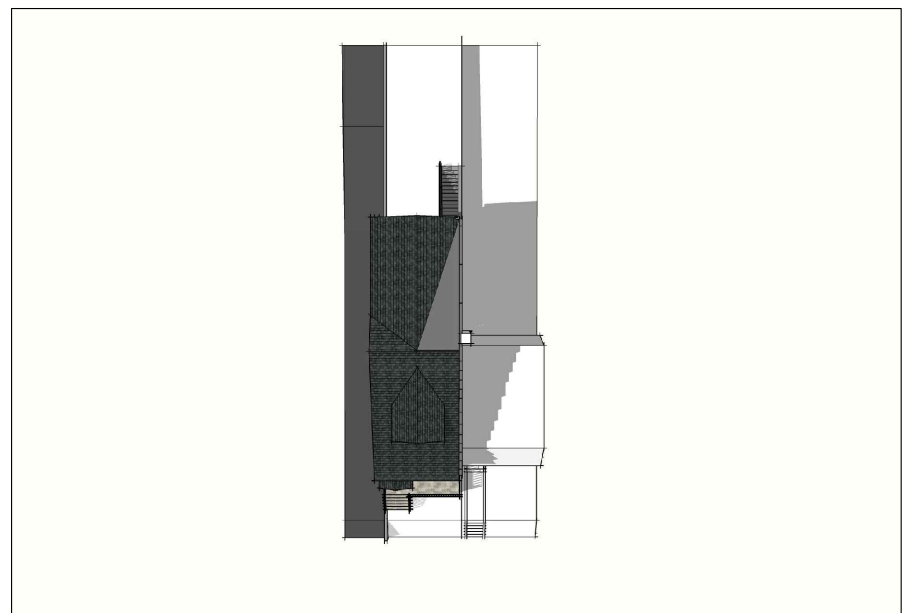

3PM PROPOSED