



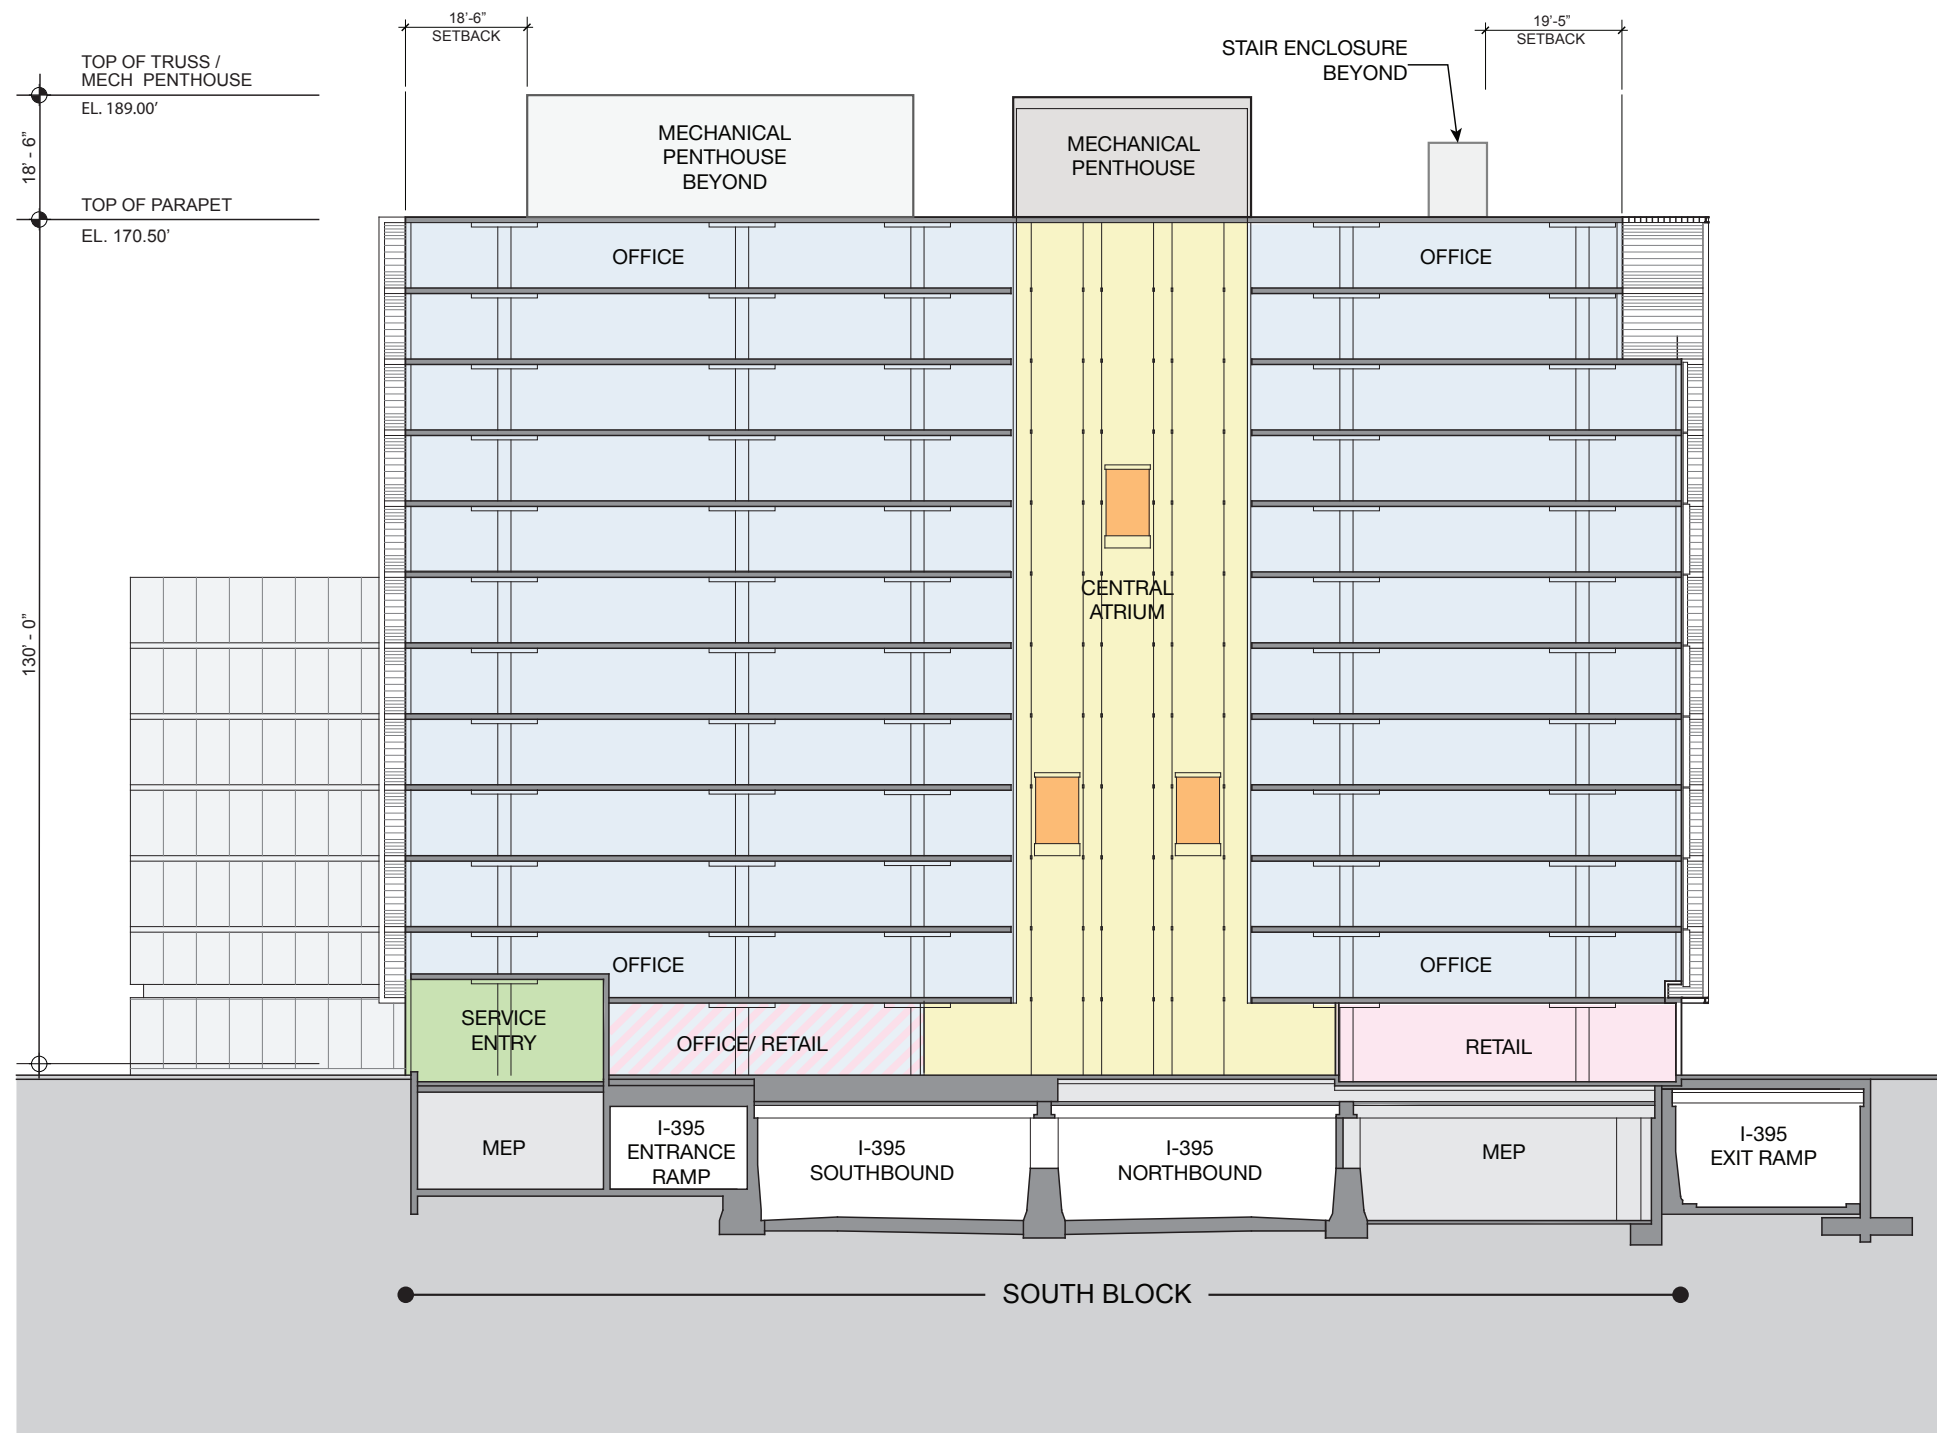

NOTE:


Building heights for the South Block are taken from the measuring point of 40.50'.
Refer to sheet 1.2 Dimensioned Site Plan for measuring point location.

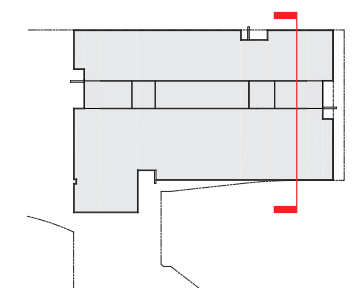

Capitol Crossing


Transverse Section - South Block

Approved Second Stage PUD - ZC Order No. 08-34A - November 08, 2012

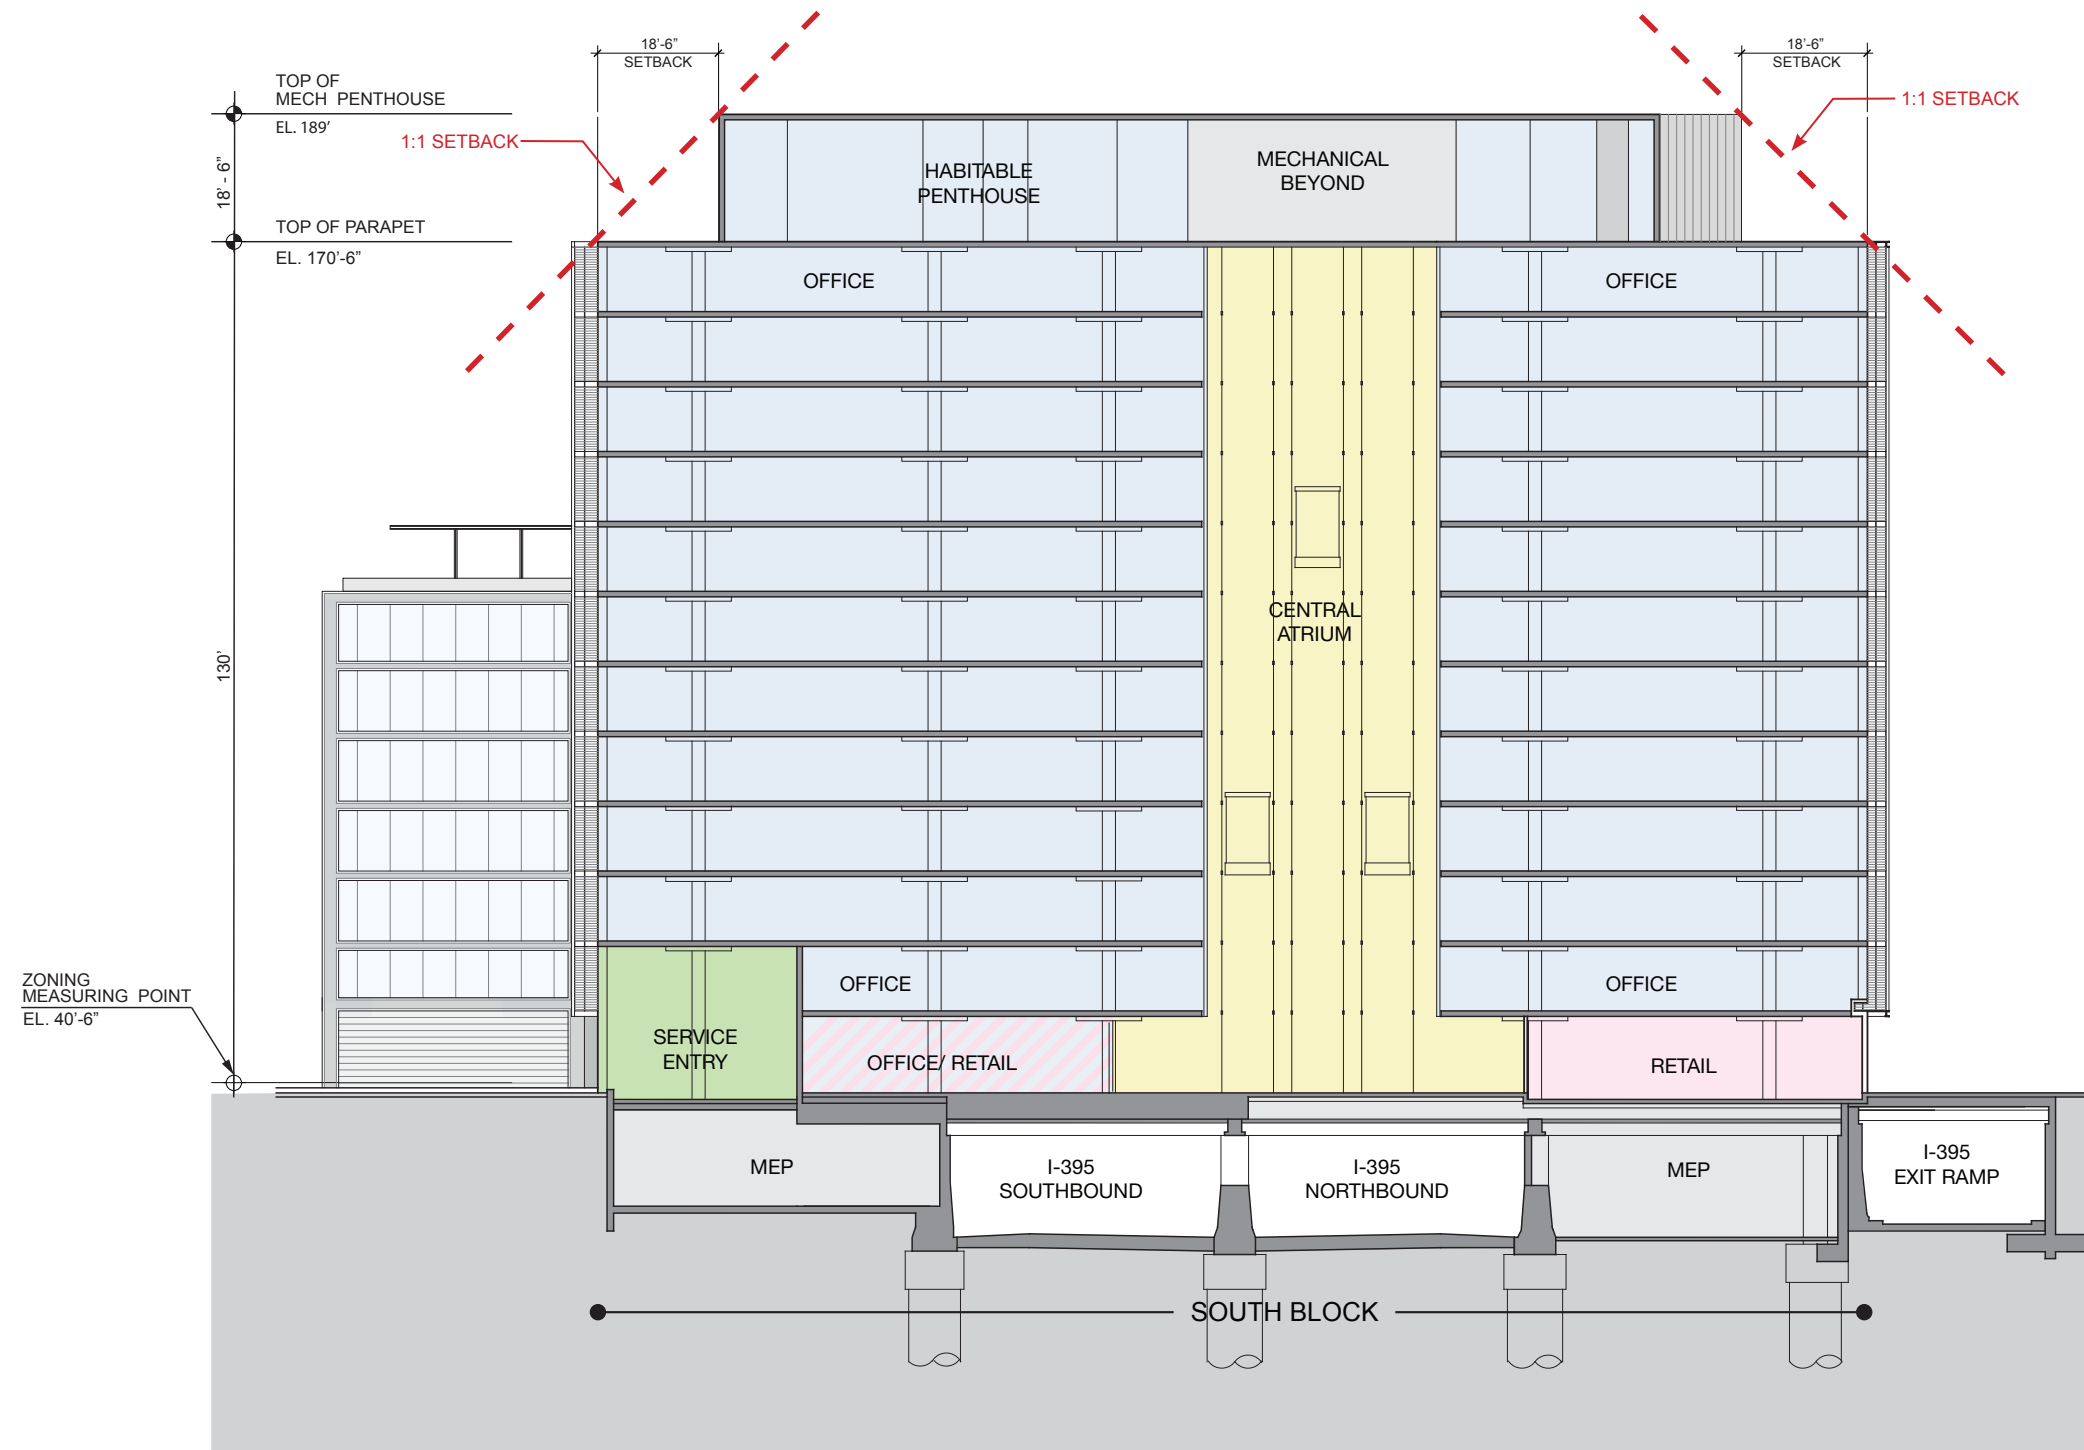


NOTE:
Building heights for the South Block are taken from the measuring point of 40.50'.
Refer to sheet 1.2 Dimensioned Site Plan for measuring point location.

NOTE:
The elevation of the 7 story structure is as supplemented by the two additional plan pages dated December 20, 2012 per Condition No. 1 of ZC Order No. 08-34A.

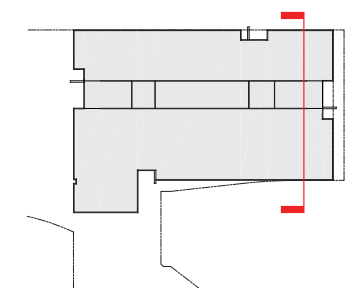


Transverse Section - South Block

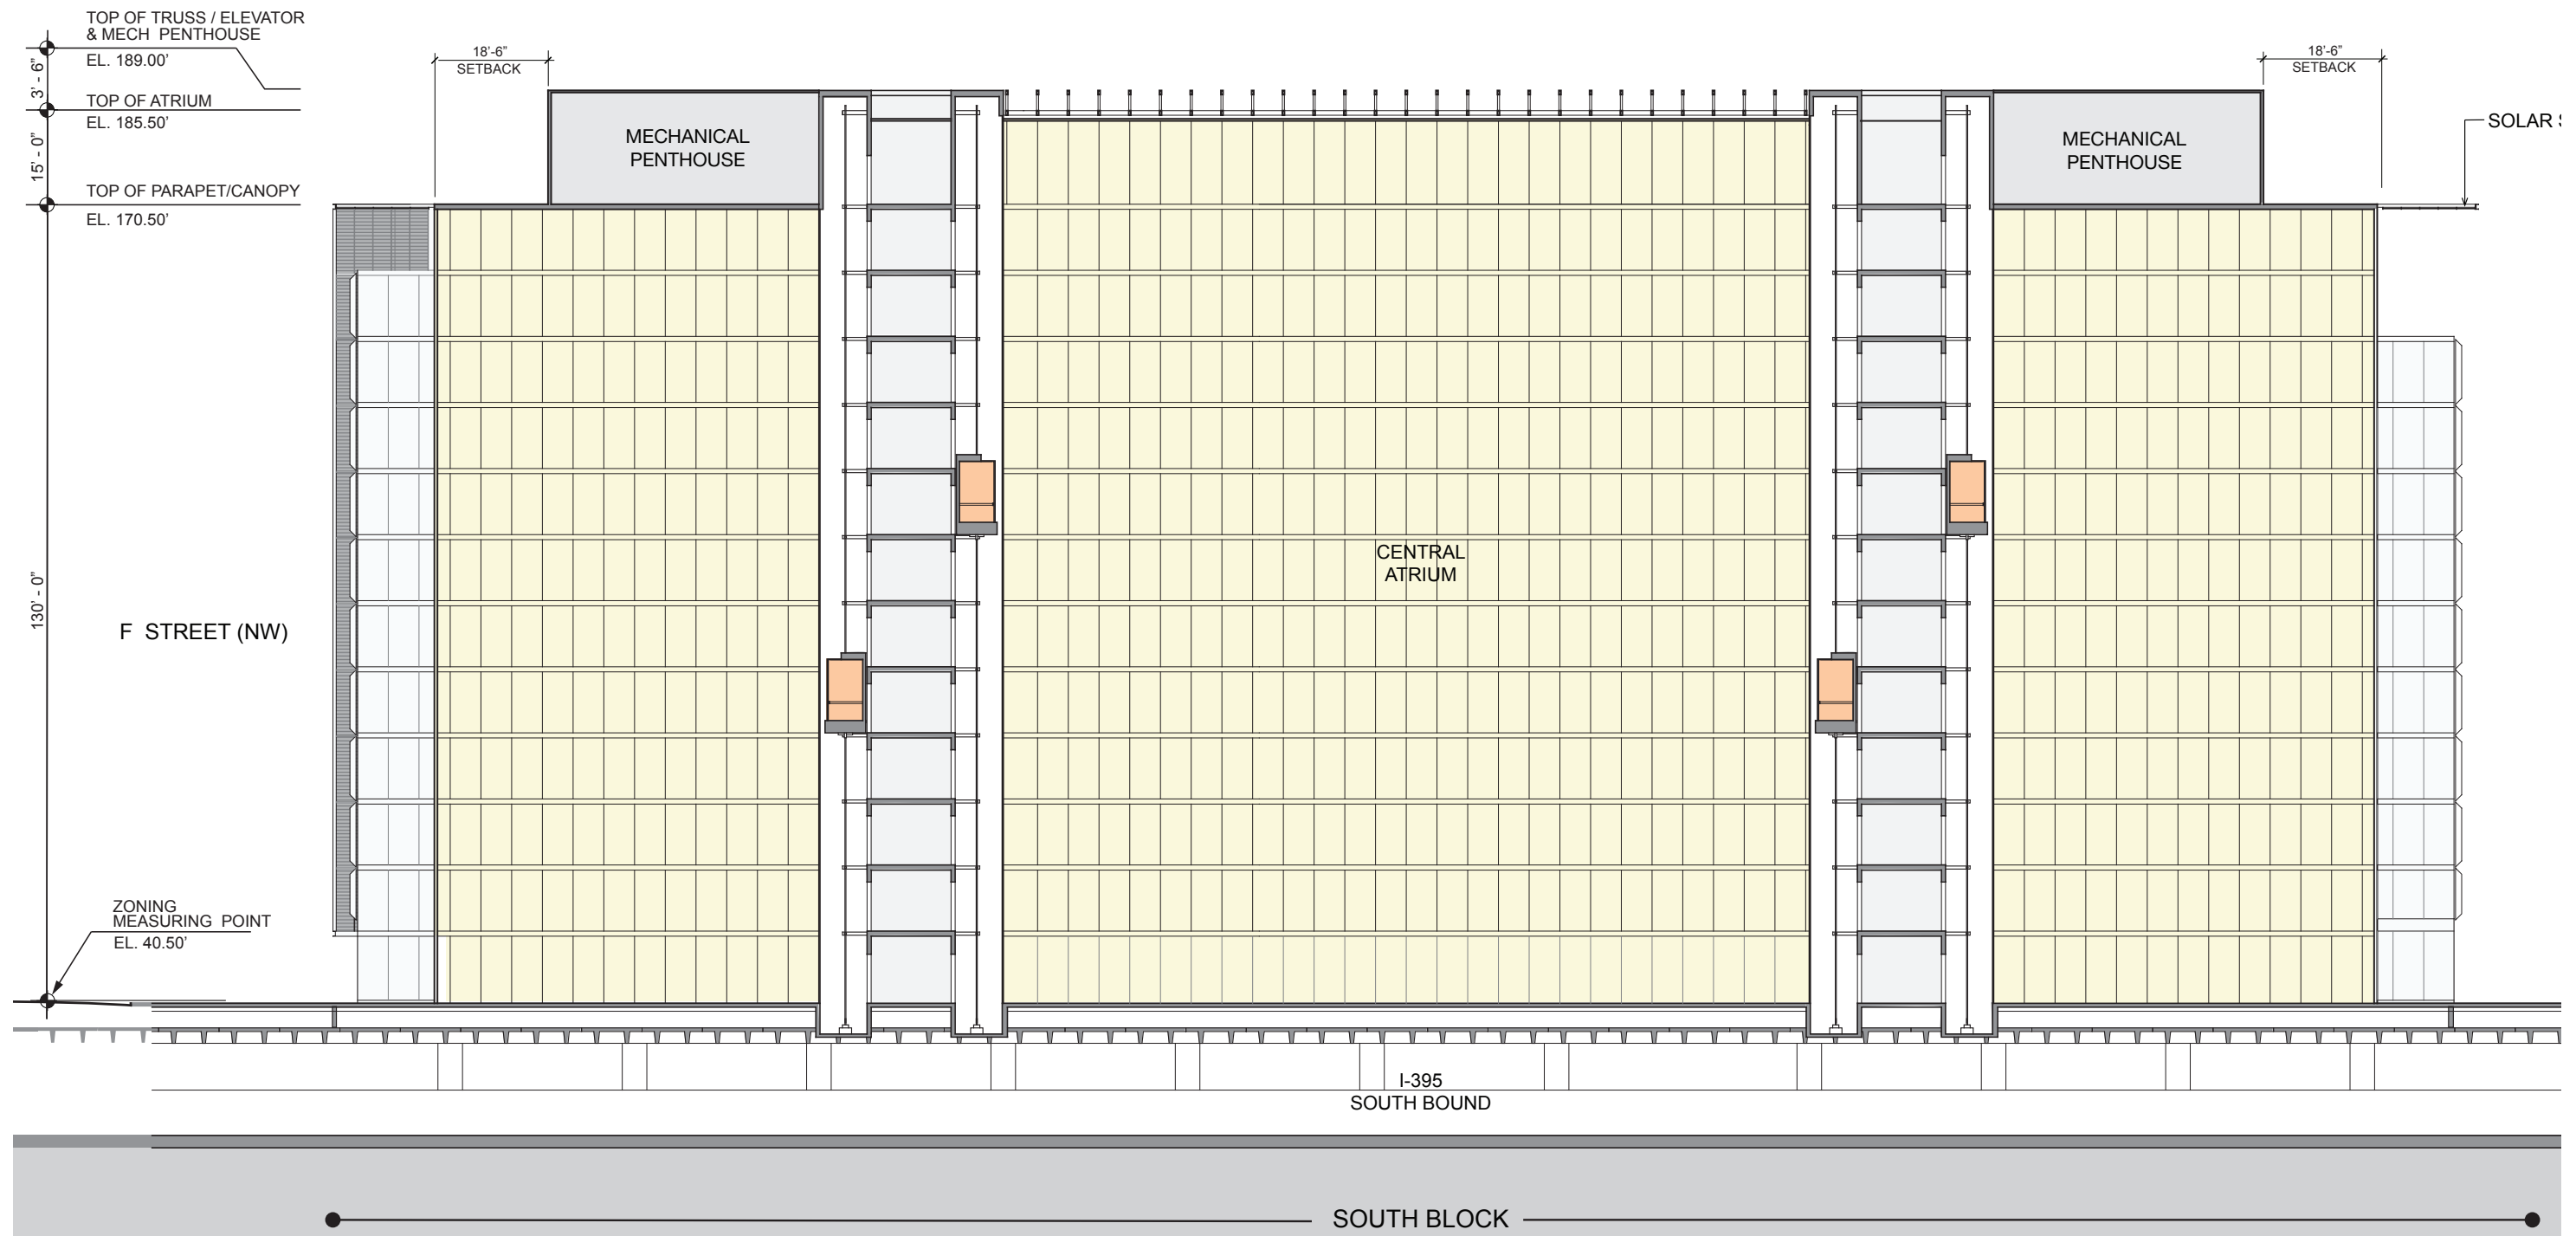

NOTE:


Building heights for the South Block are taken from the measuring point of 40.50'.
Refer to sheet 1.2 Dimensioned Site Plan for measuring point location.

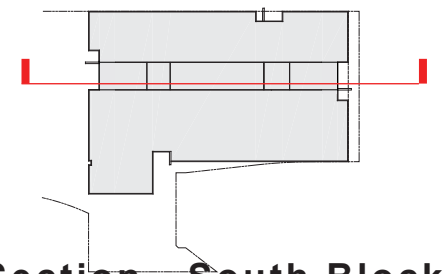


Capitol Crossing

Longitudinal Section - South Block


Approved Second Stage PUD - ZC Order No. 08-34A - November 08, 2012

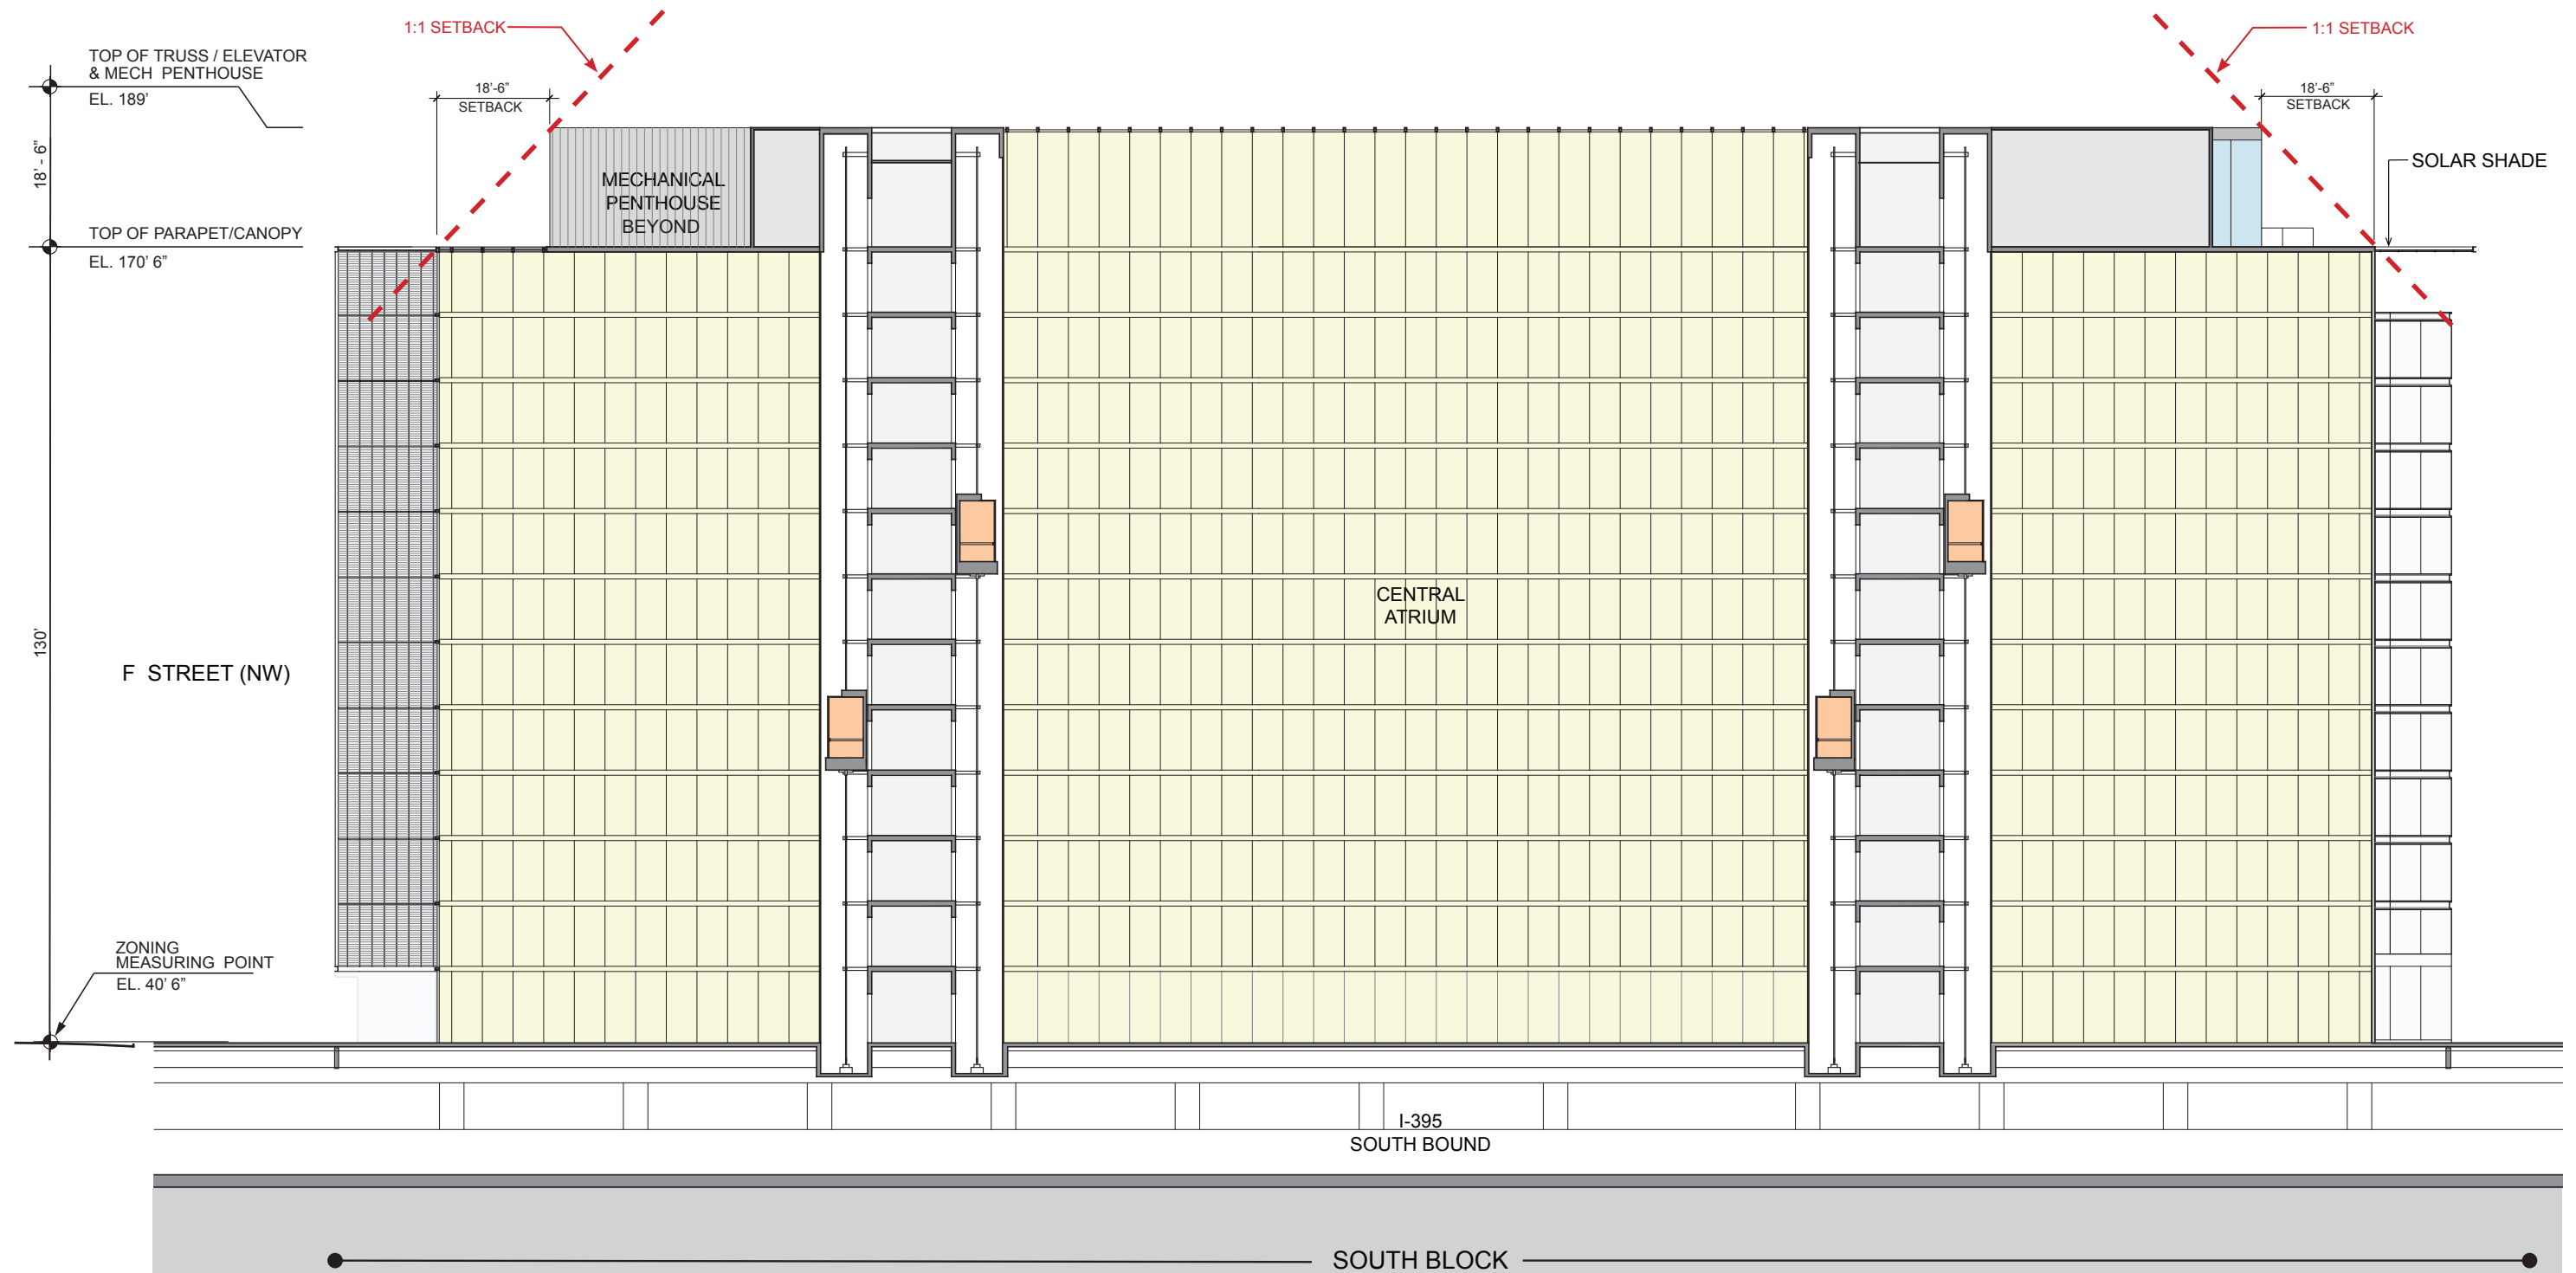


NOTE:
 Building heights for the South Block are taken from the measuring point of 40.50'.
 Refer to sheet 1.2 Dimensioned Site Plan for measuring point location.

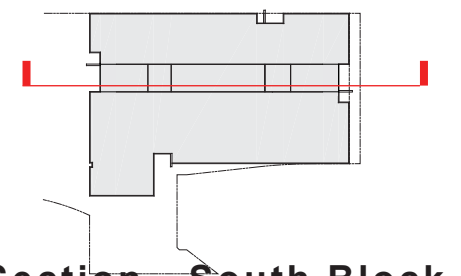


Longitudinal Section - South Block

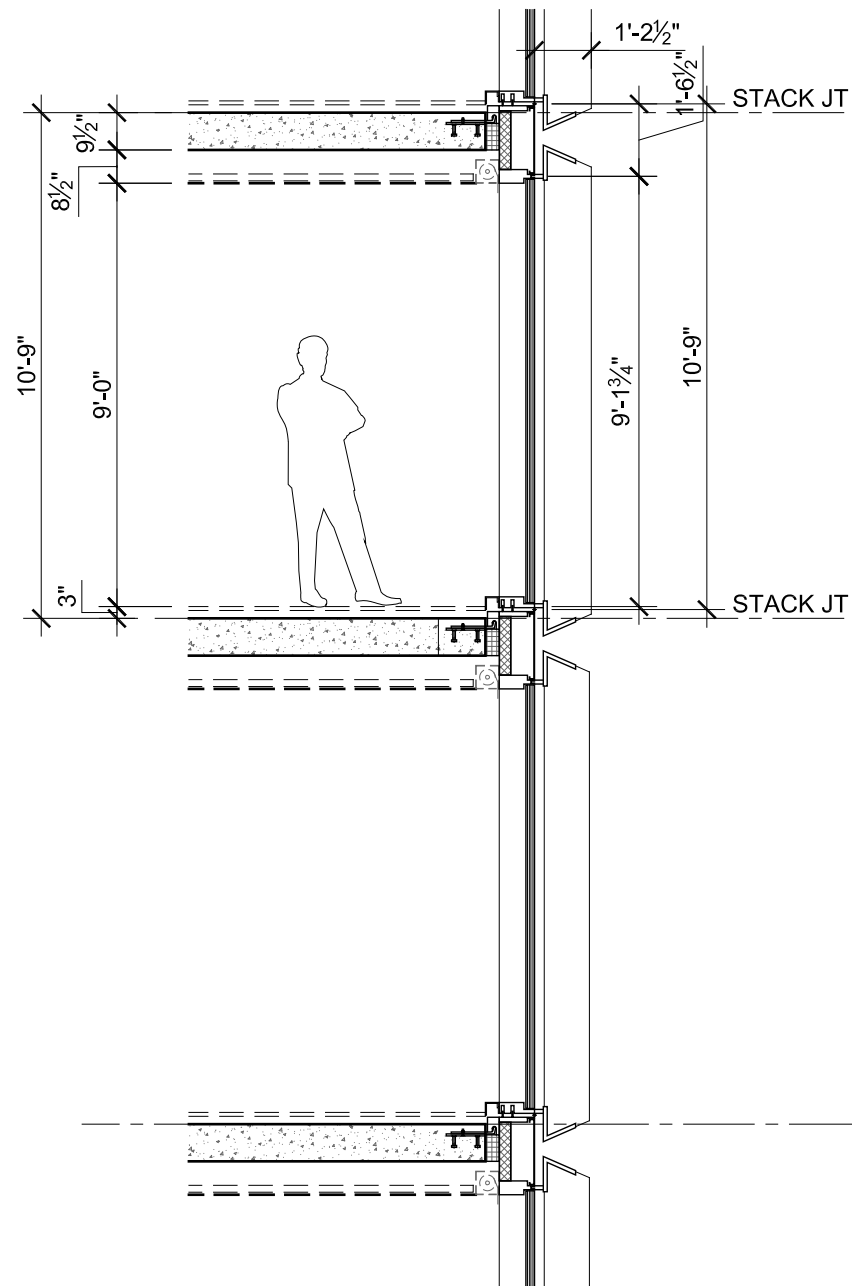

③ SECTION - VERTICAL

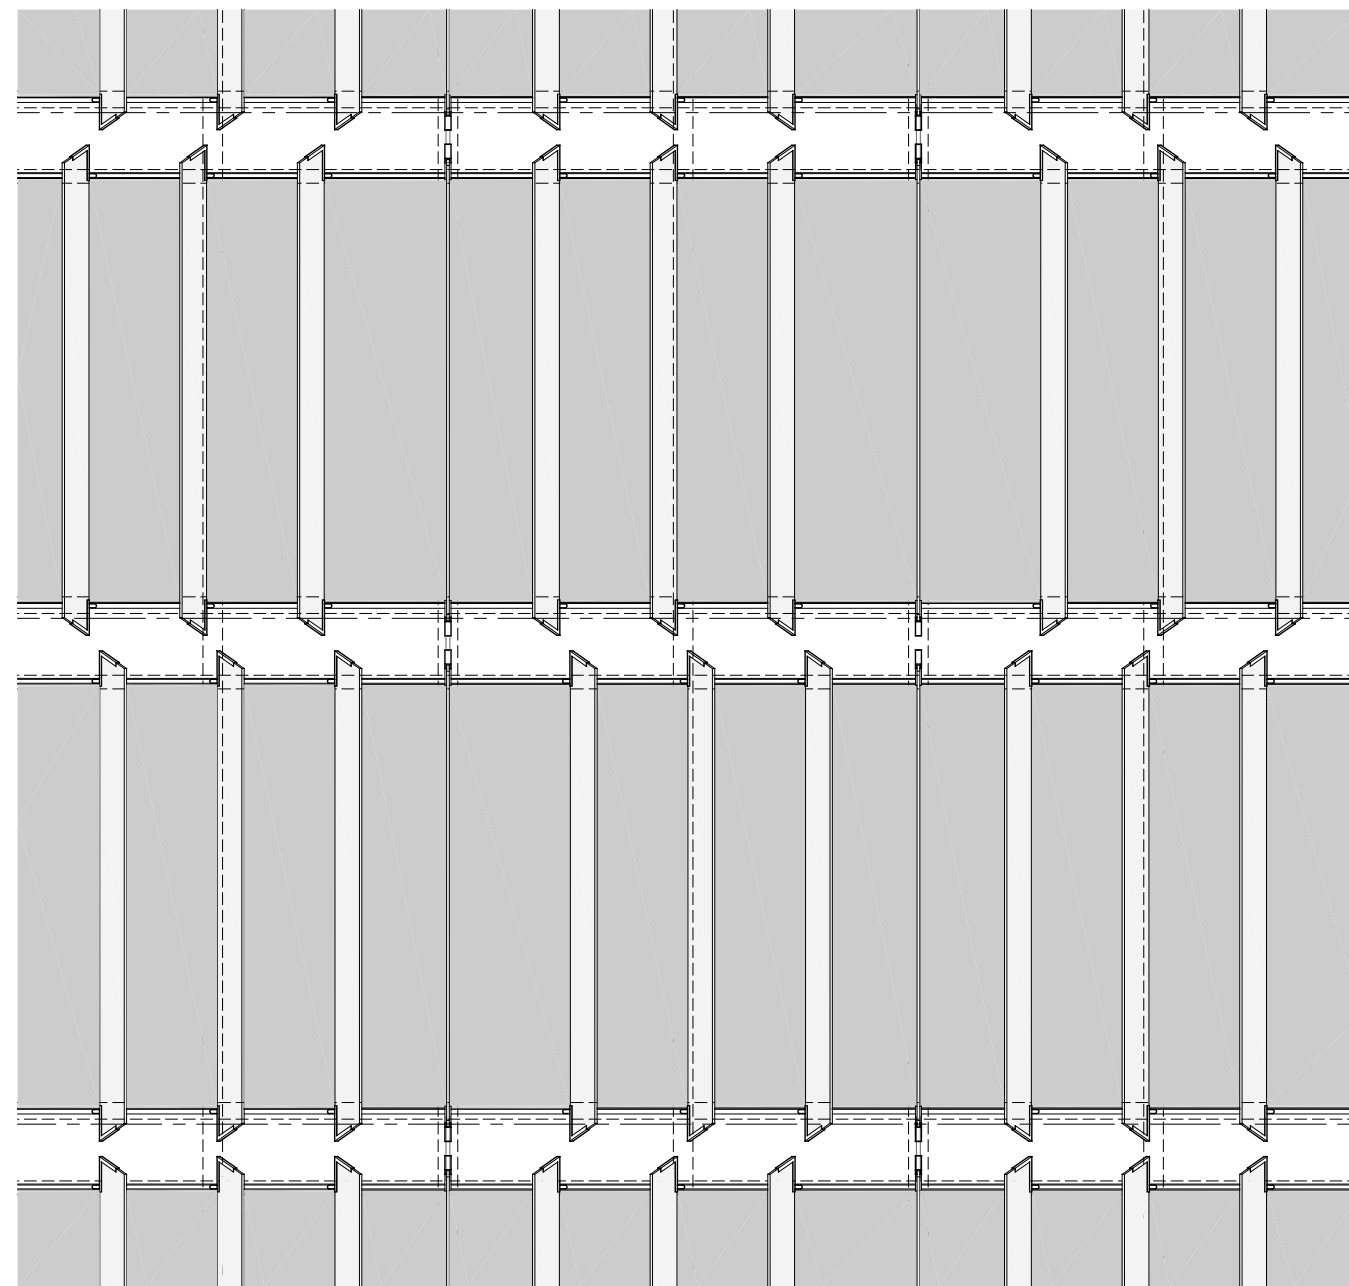

② ELEVATION

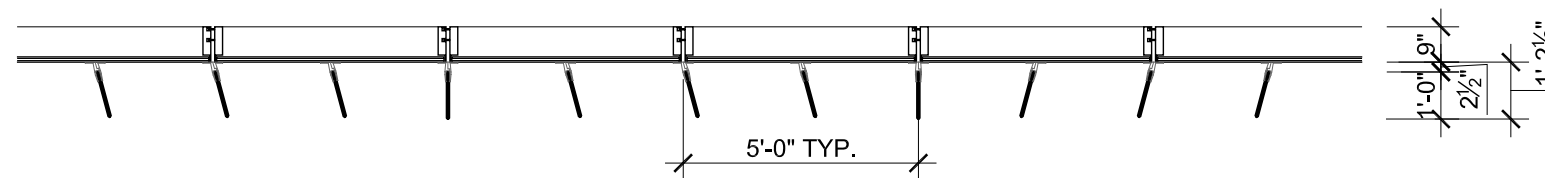


① PLAN


Capitol Crossing

Exterior Wall Type 1 (Flat Wall, Projecting Glass Fins)


Approved Second Stage PUD - ZC Order No. 08-34A - November 08, 2012

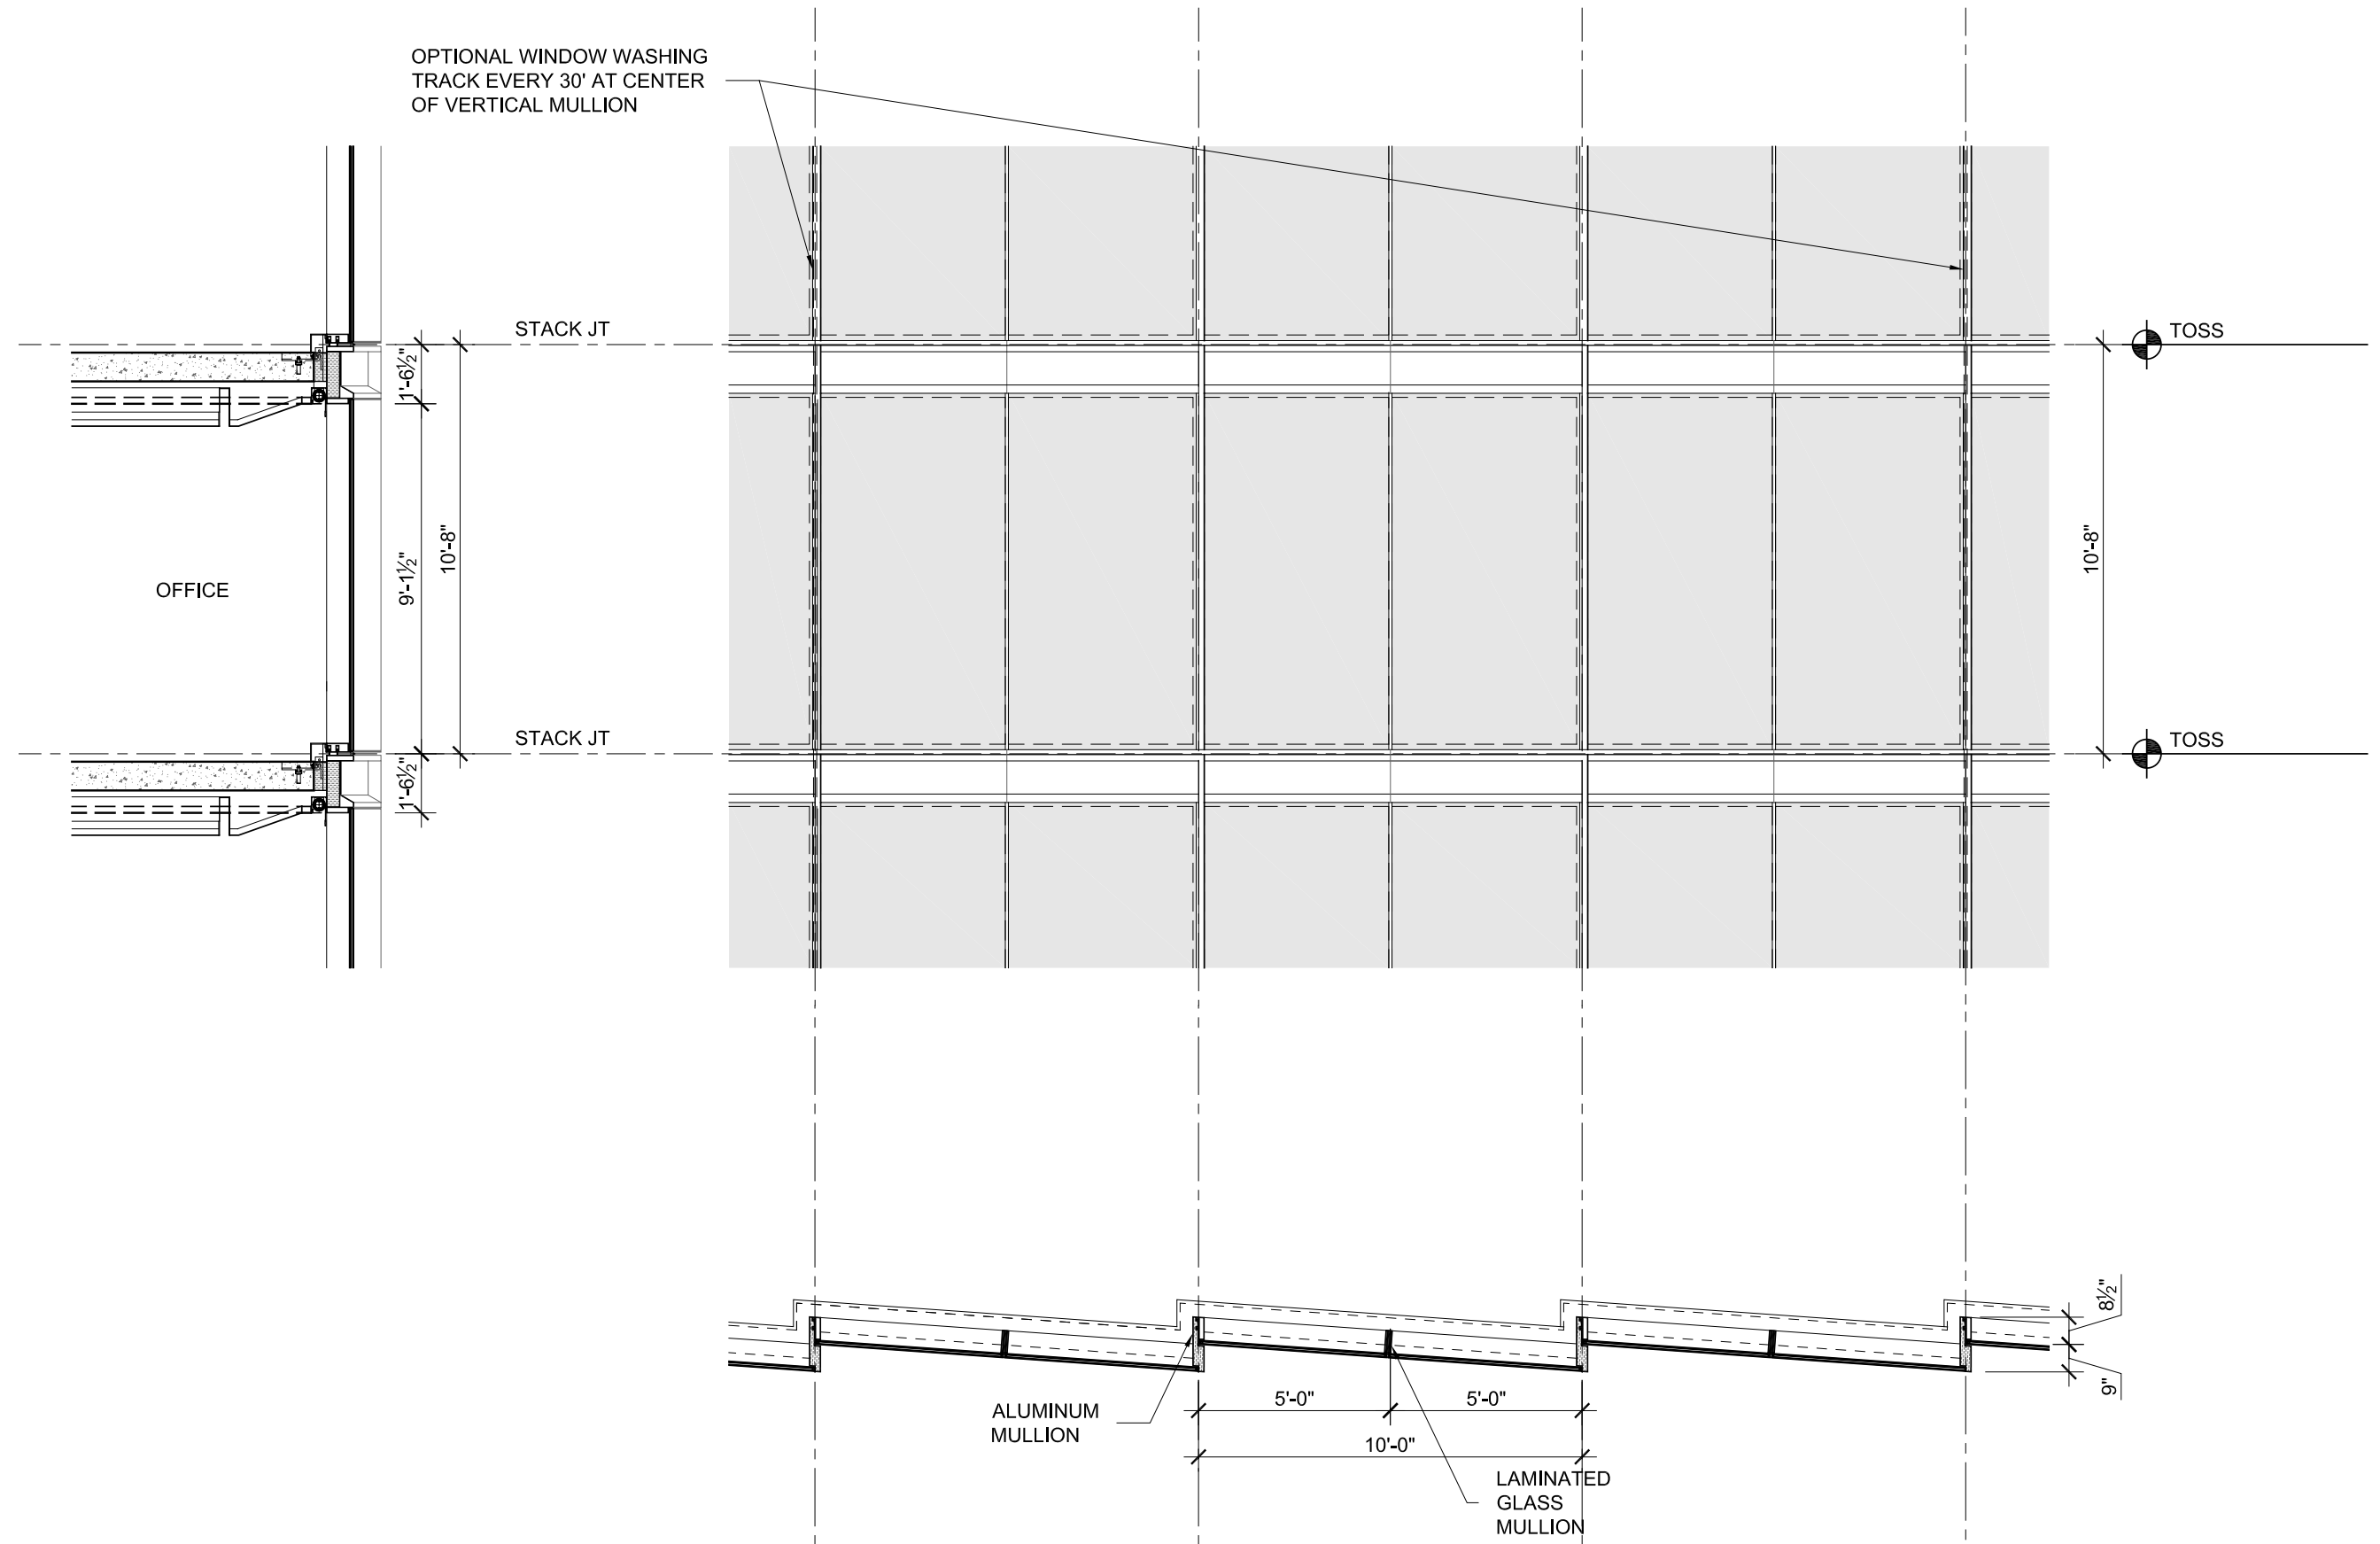


Exterior Wall Type 1B (Angled Wall, No Glass Fins)

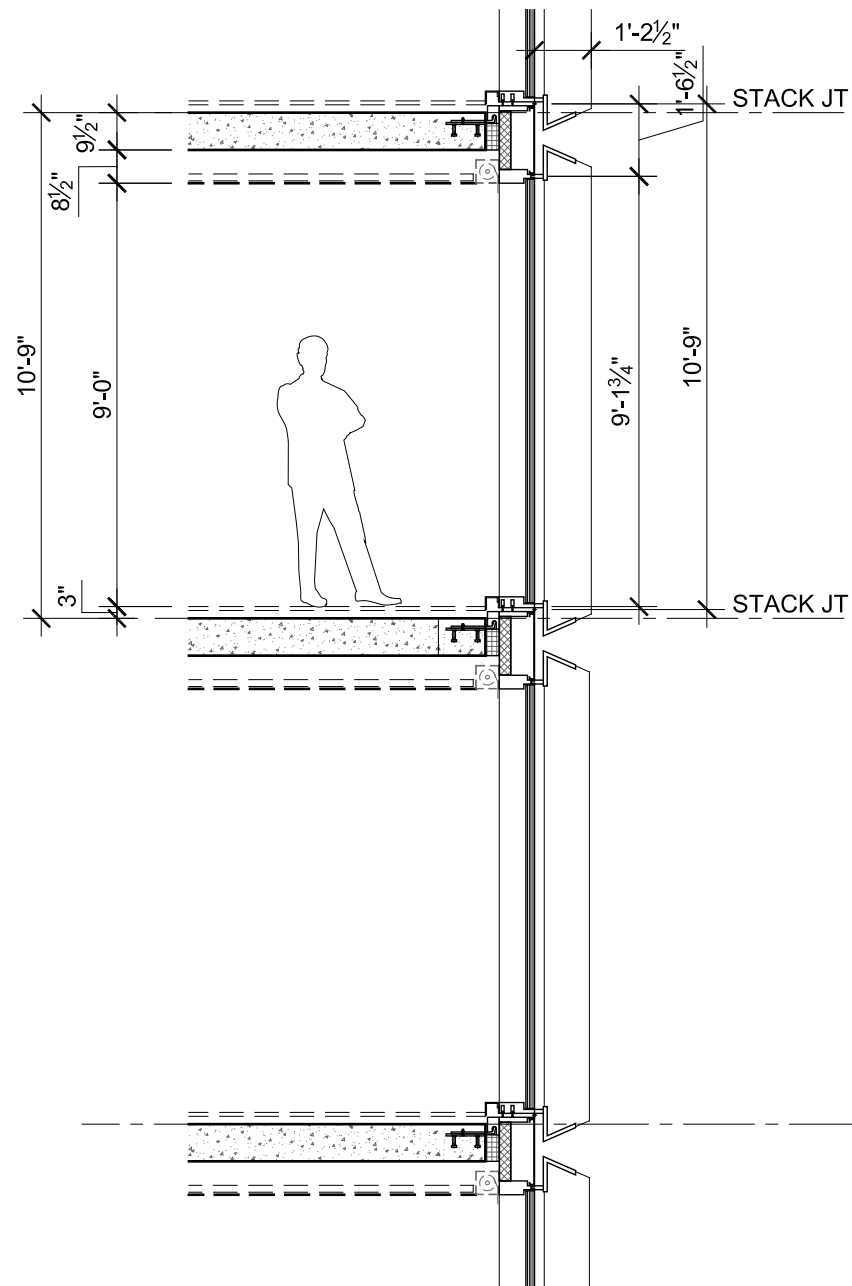

③ SECTION - VERTICAL

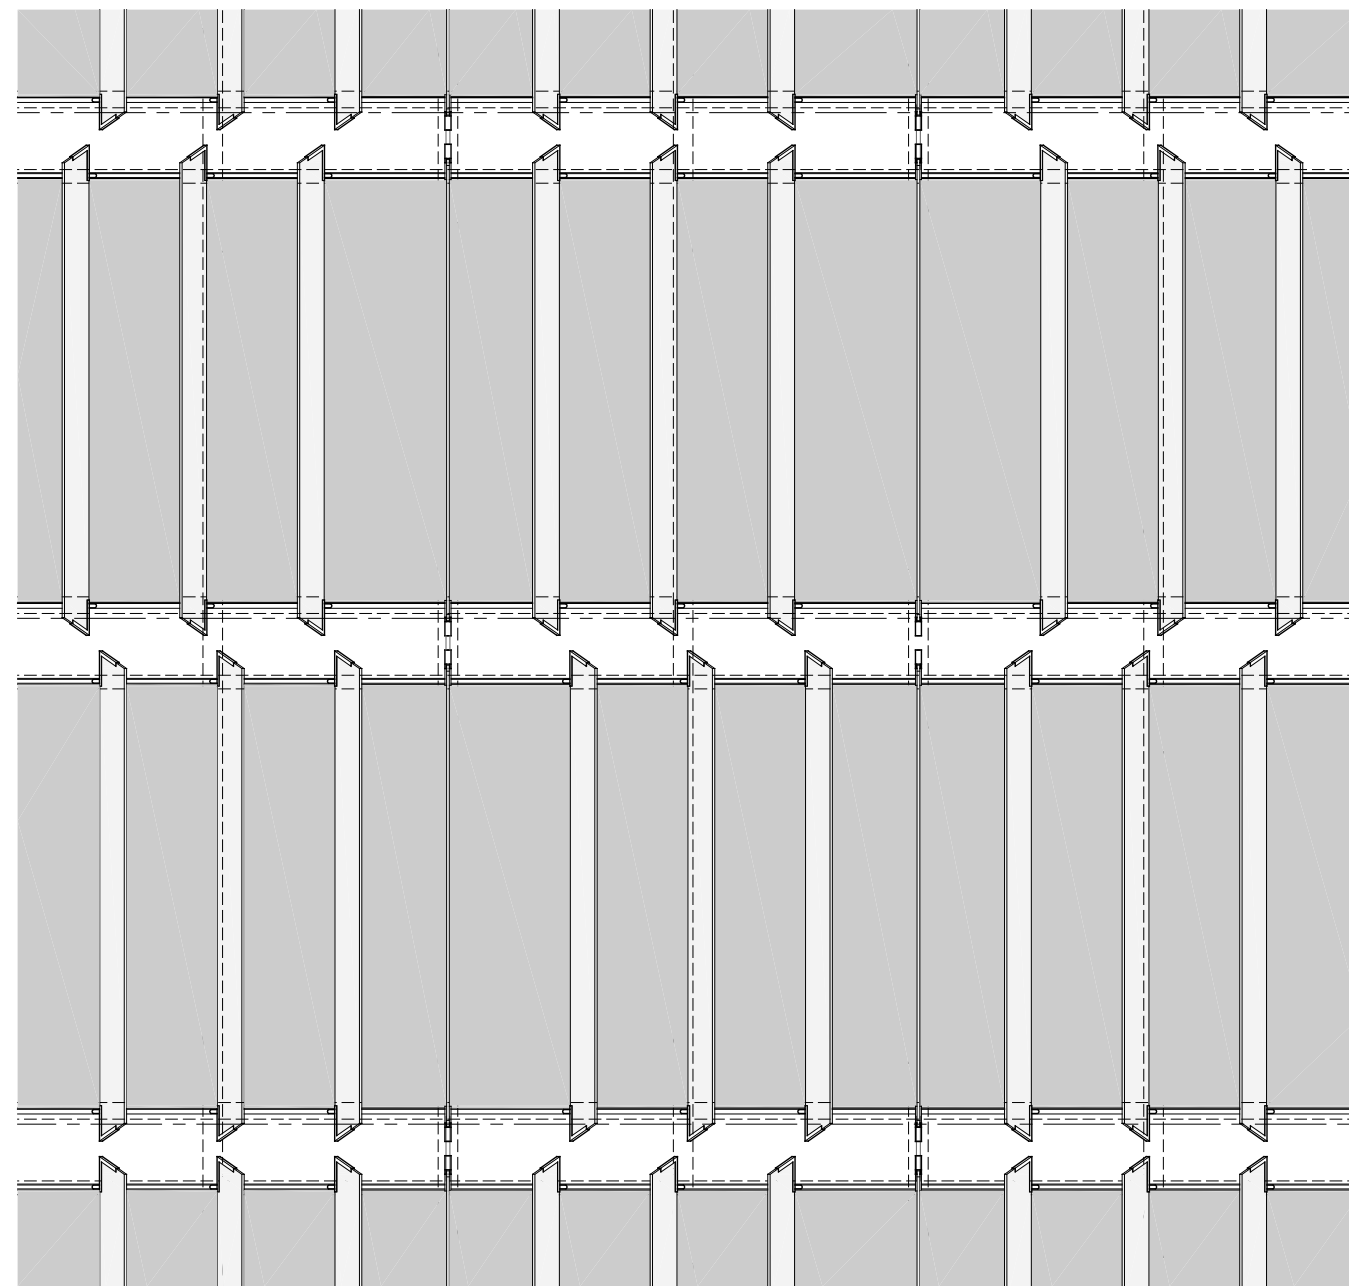

② ELEVATION

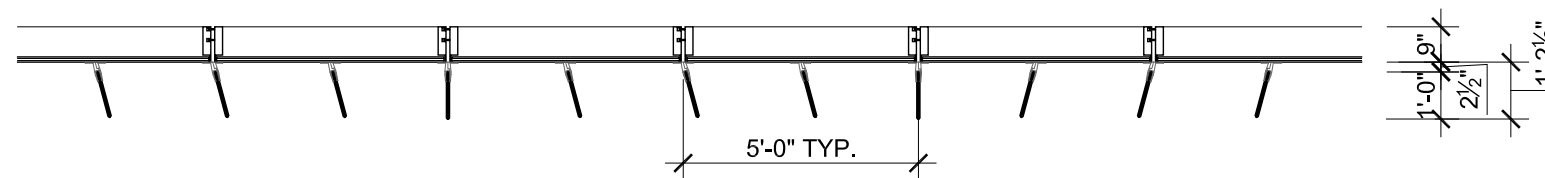


① PLAN



Capitol Crossing

Exterior Wall Type 1 (Flat Wall, Projecting Glass Fins)

Approved Second Stage PUD - ZC Order No. 08-34A - November 08, 2012

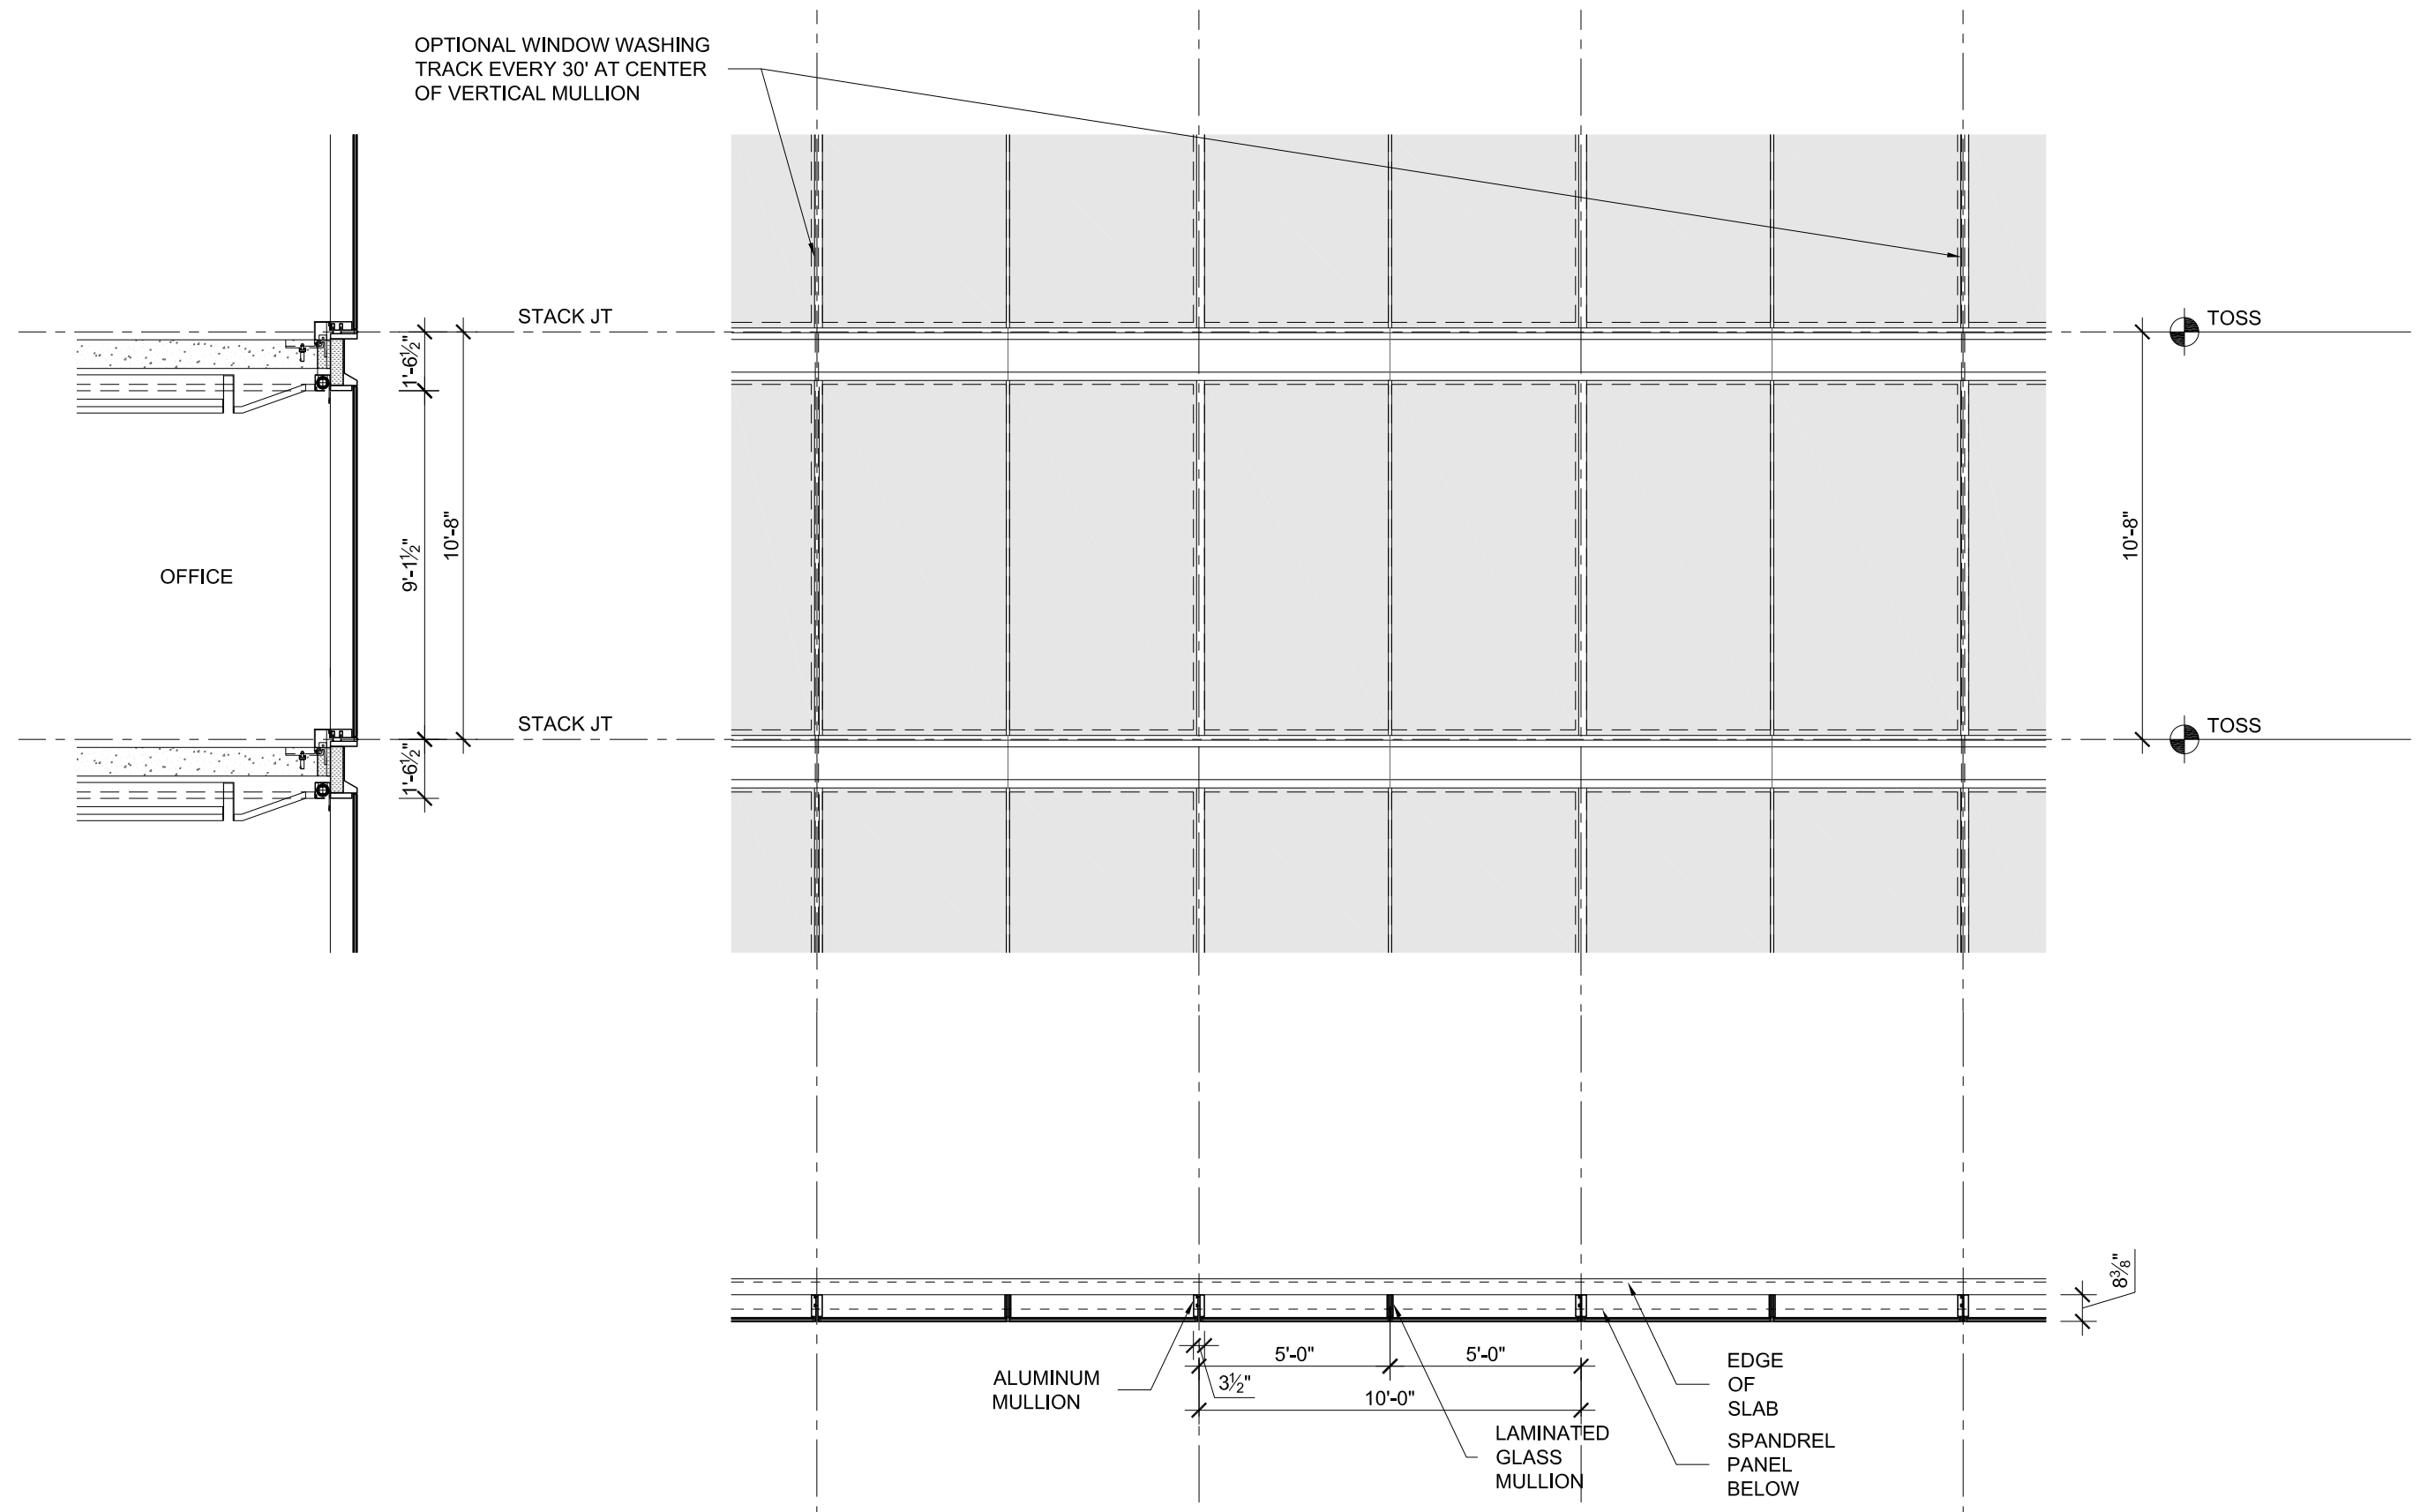

Exterior Wall Type 1A (Flat Wall, No Glass Fins)

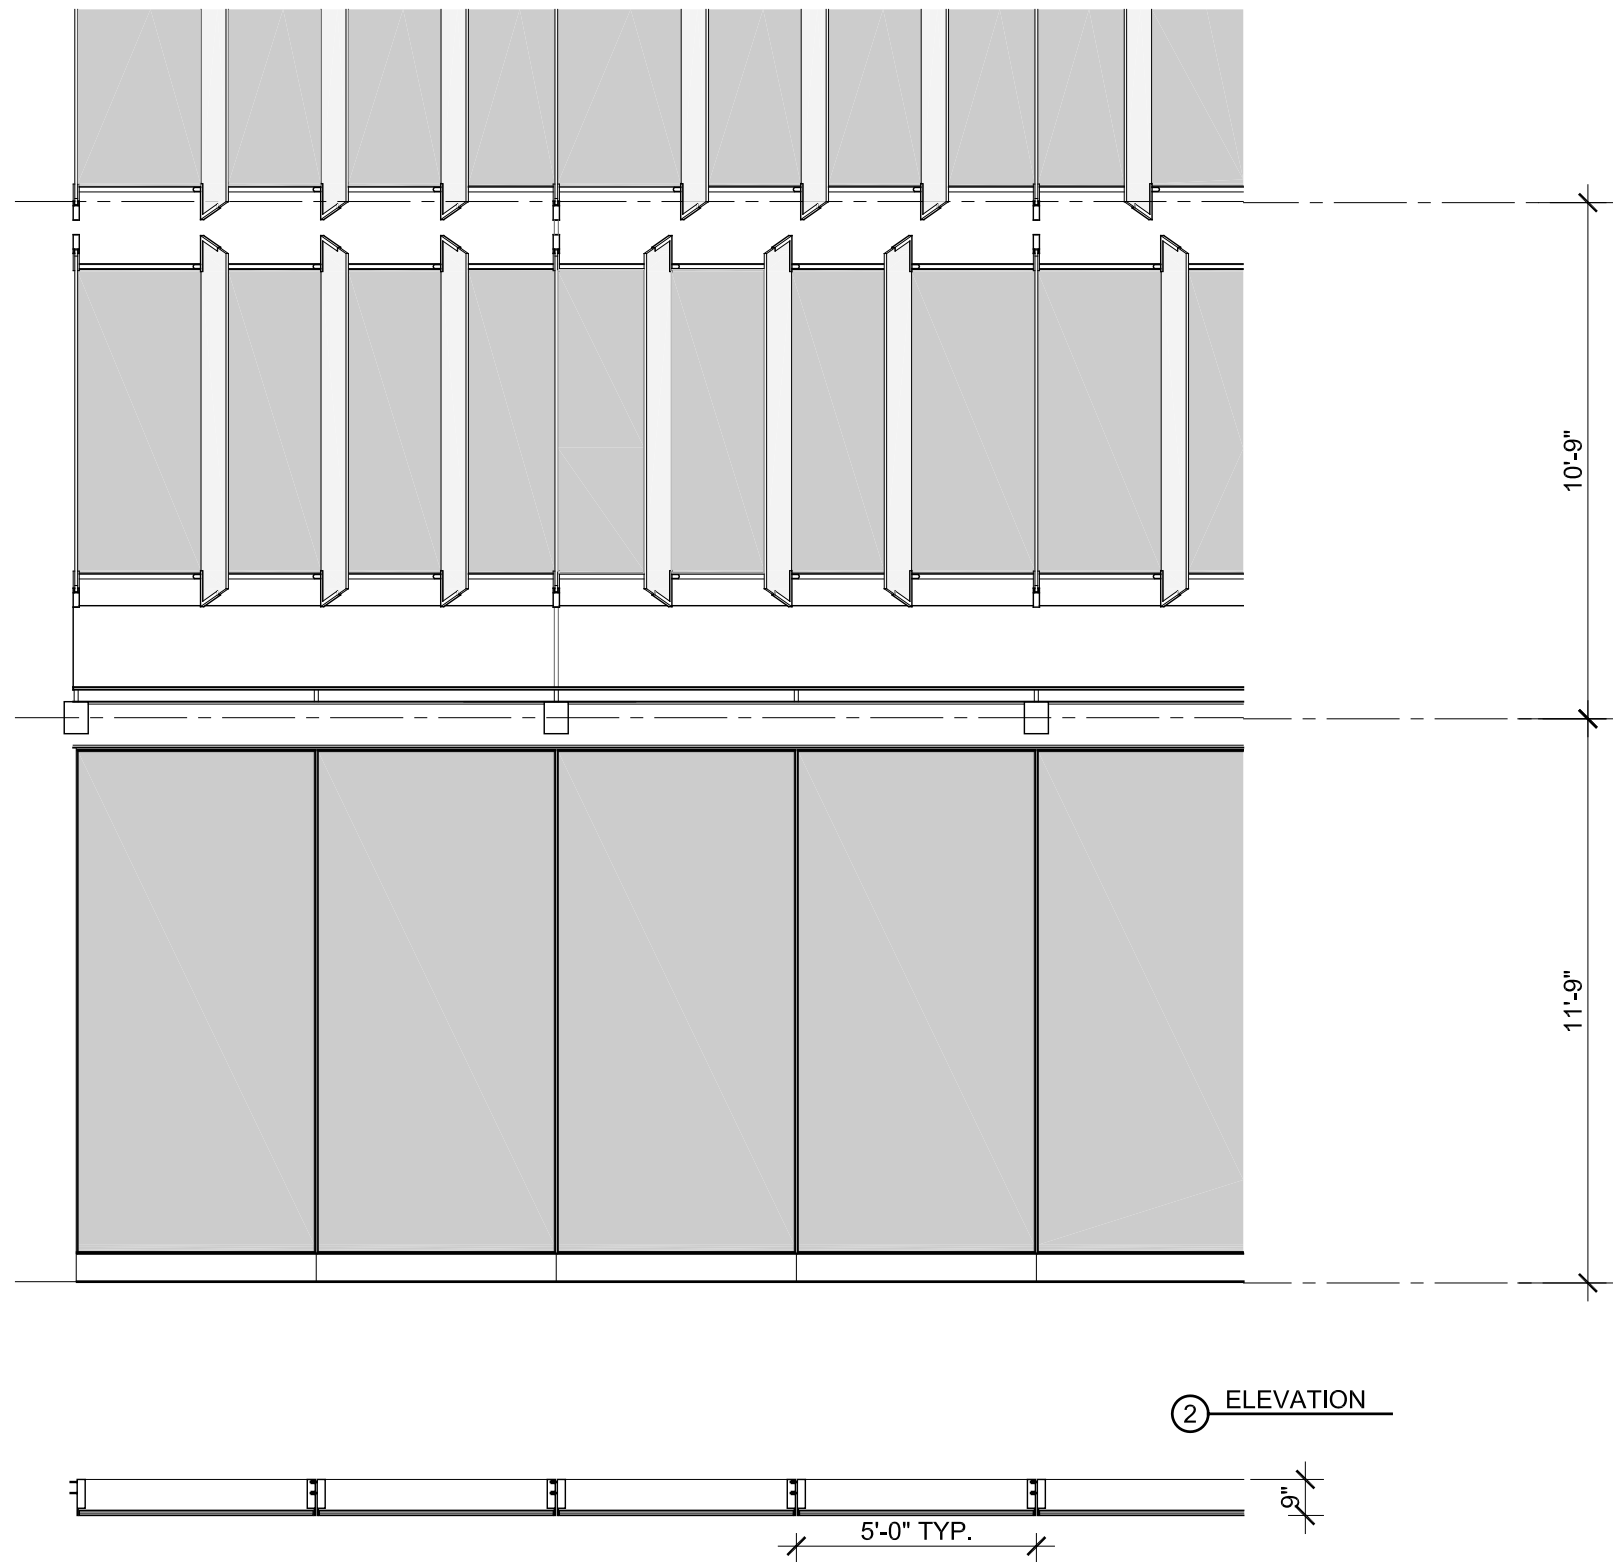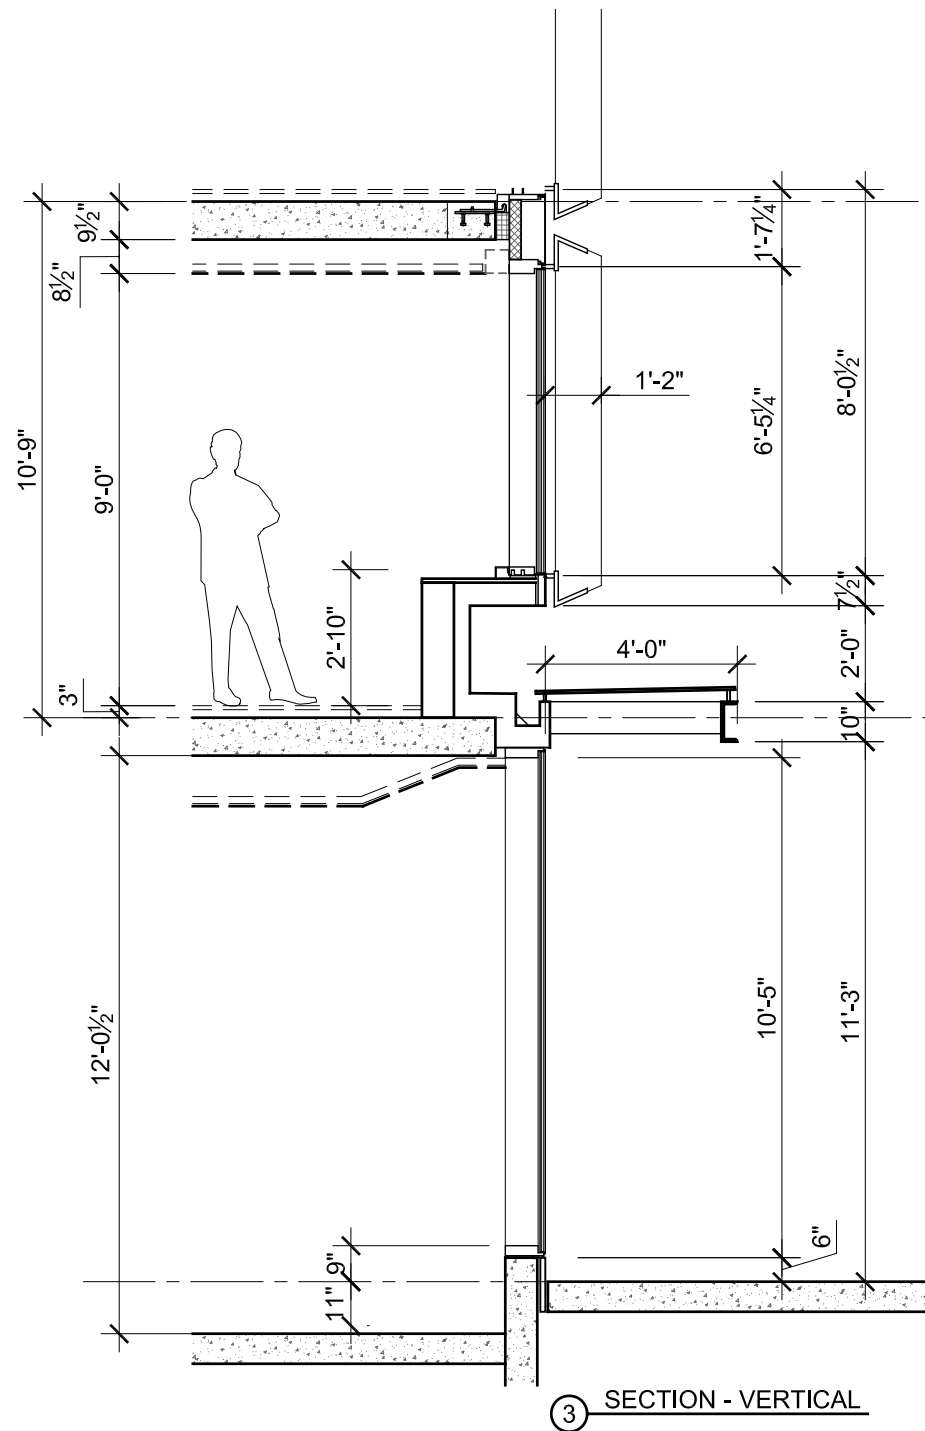

Capitol Crossing

Exterior Wall Type 3 (Storefront)

Approved Second Stage PUD - ZC Order No. 08-34A - November 08, 2012

