

© 2016 Torti Gallas Urban, Inc. | 1326 H Street NE 2nd Floor Washington, DC 20002

Penthouse Plan


PARK VIEW COMMUNITY PARTNERS

Note: The interior layouts shown on the building plans are schematic. Changes to the layouts, not affecting the exterior envelope or the square footage distribution, may occur. For additional dimensions see sheet A07

May 13, 2016
 0 40 80 ft A06



BRUCE MONROE
 ZONING COMMISSION
 District of Columbia
 CASE NO. 16-11
 EXHIBIT NO. 6A4

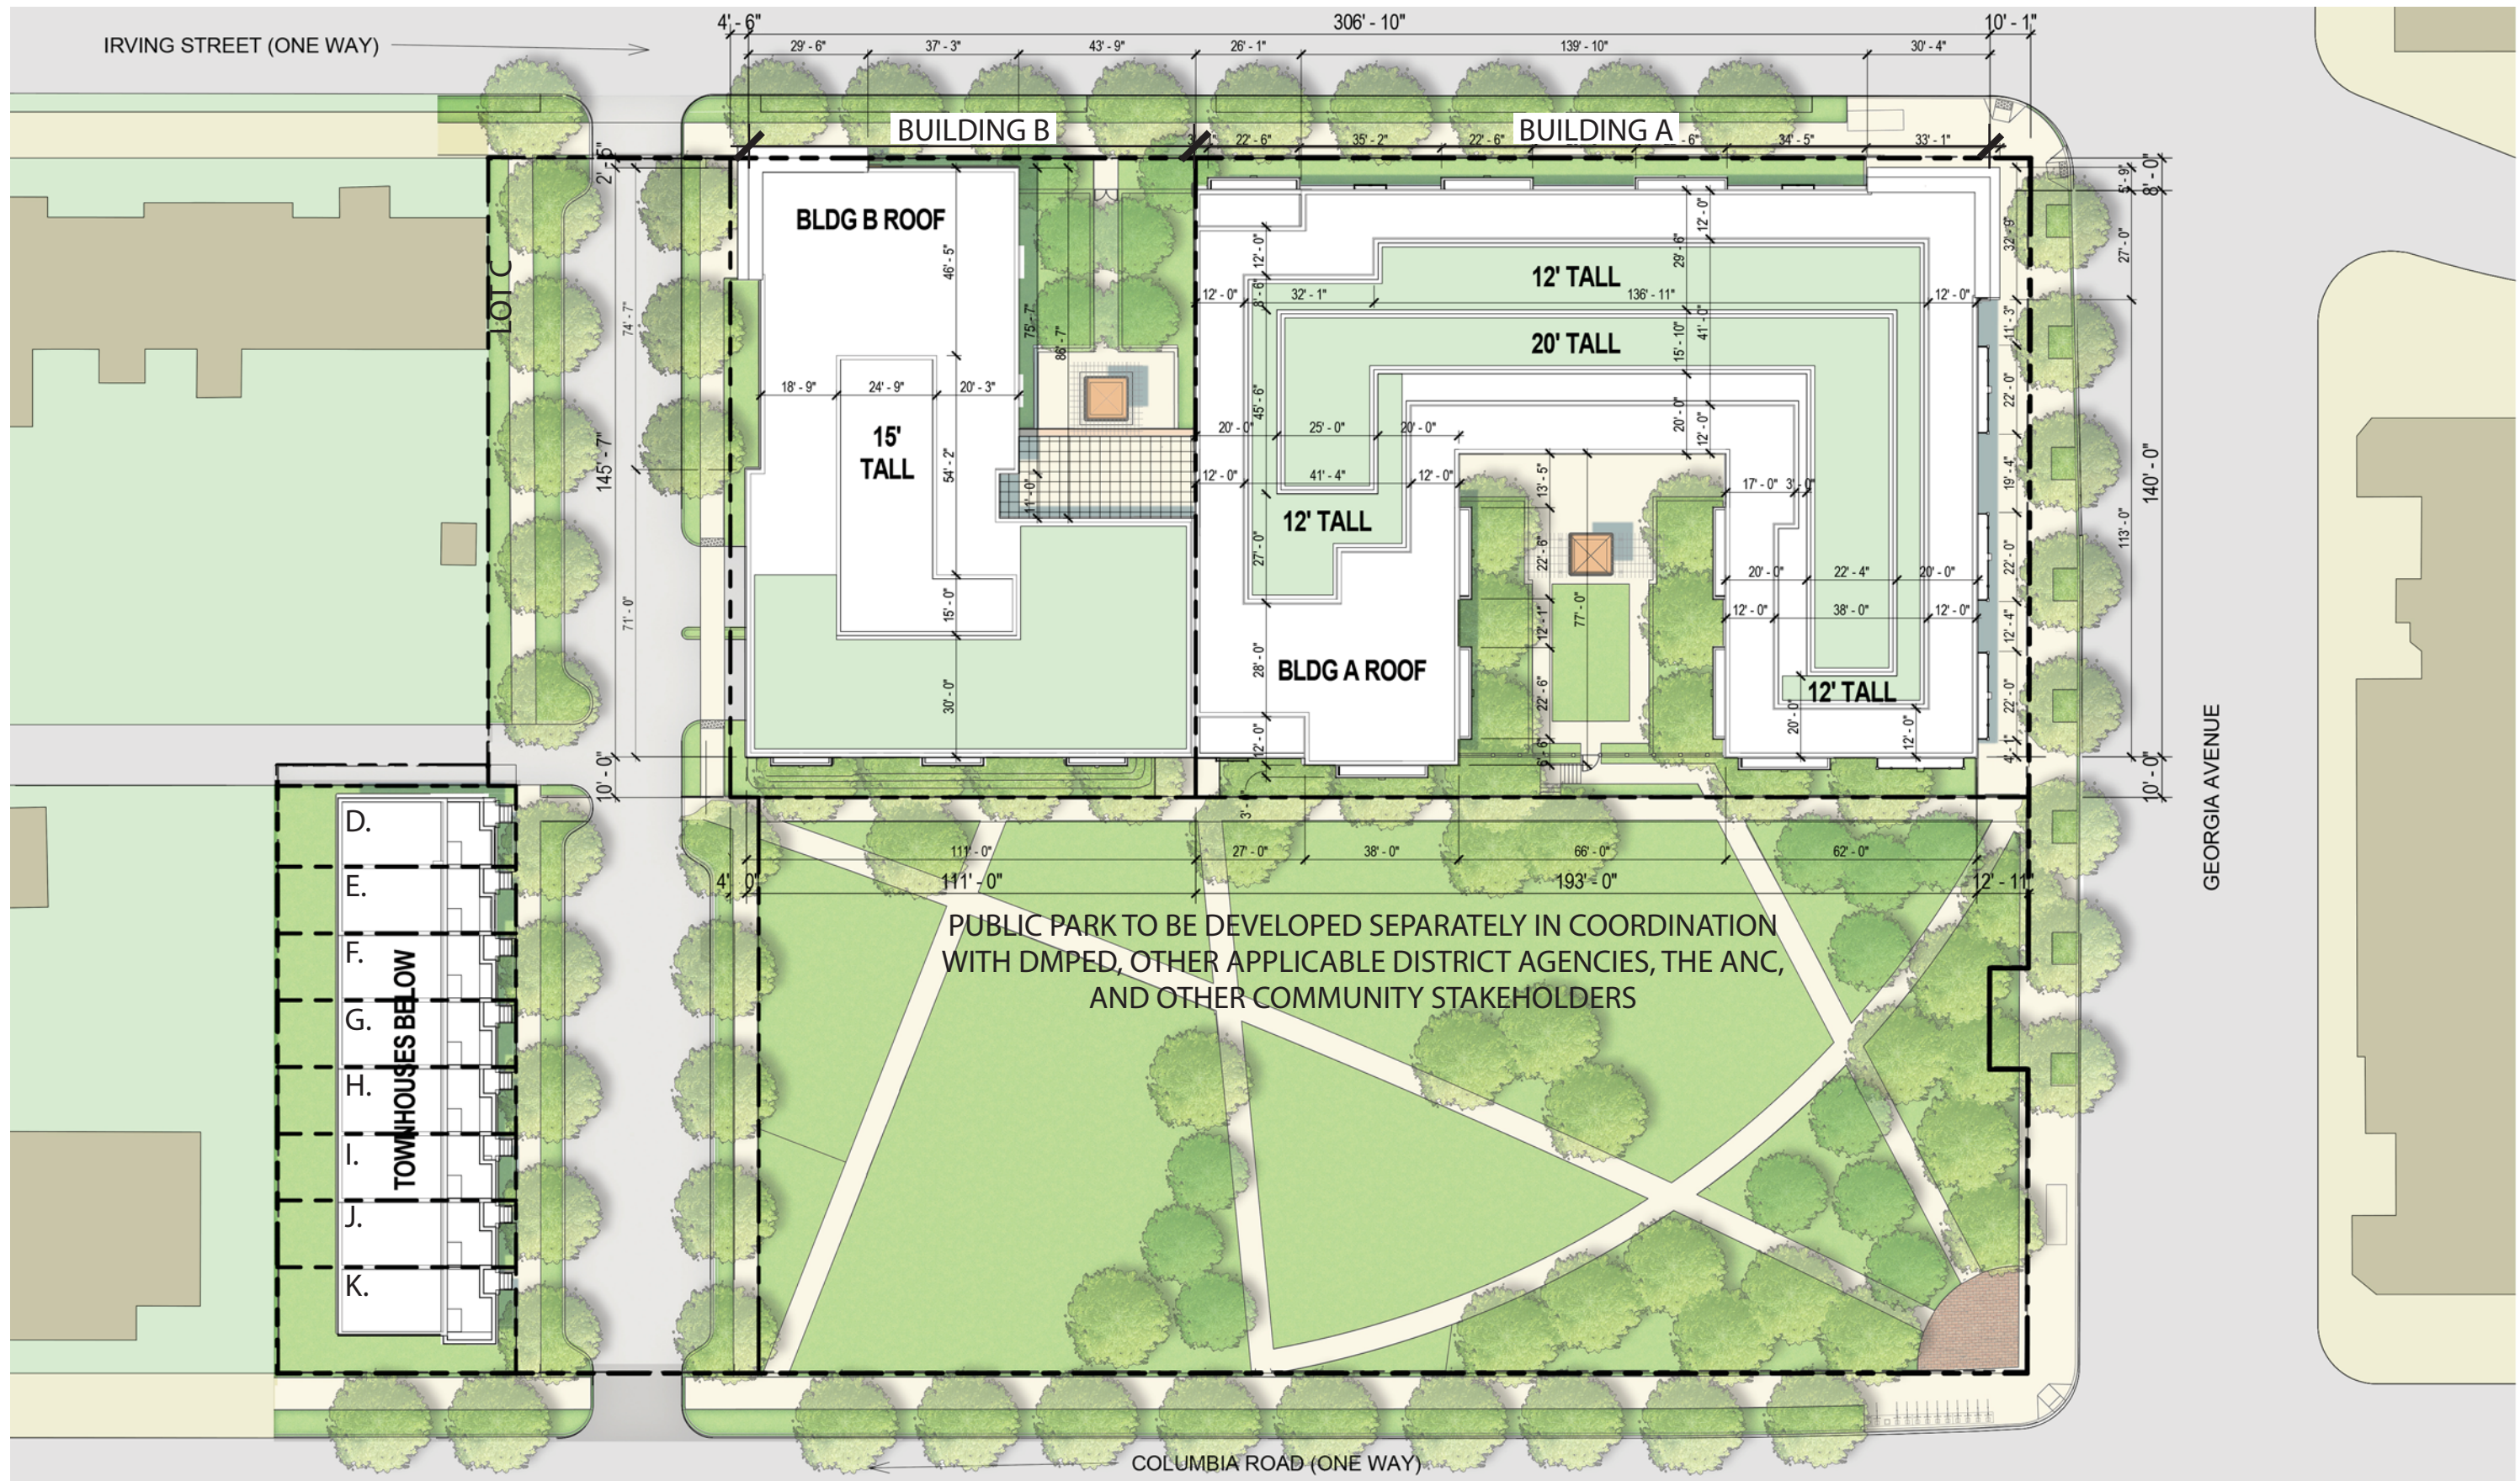

© 2016 Torti Gallas Urban, Inc. | 1326 H Street NE 2nd Floor Washington, DC 20002

Roof Plan


PARK VIEW COMMUNITY PARTNERS

Note: The interior layouts shown on the building plans are schematic. Changes to the layouts, not affecting the exterior envelope or the square footage distribution, may occur.


May 13, 2016
 0 40 80 ft A07



BRUCE MONROE

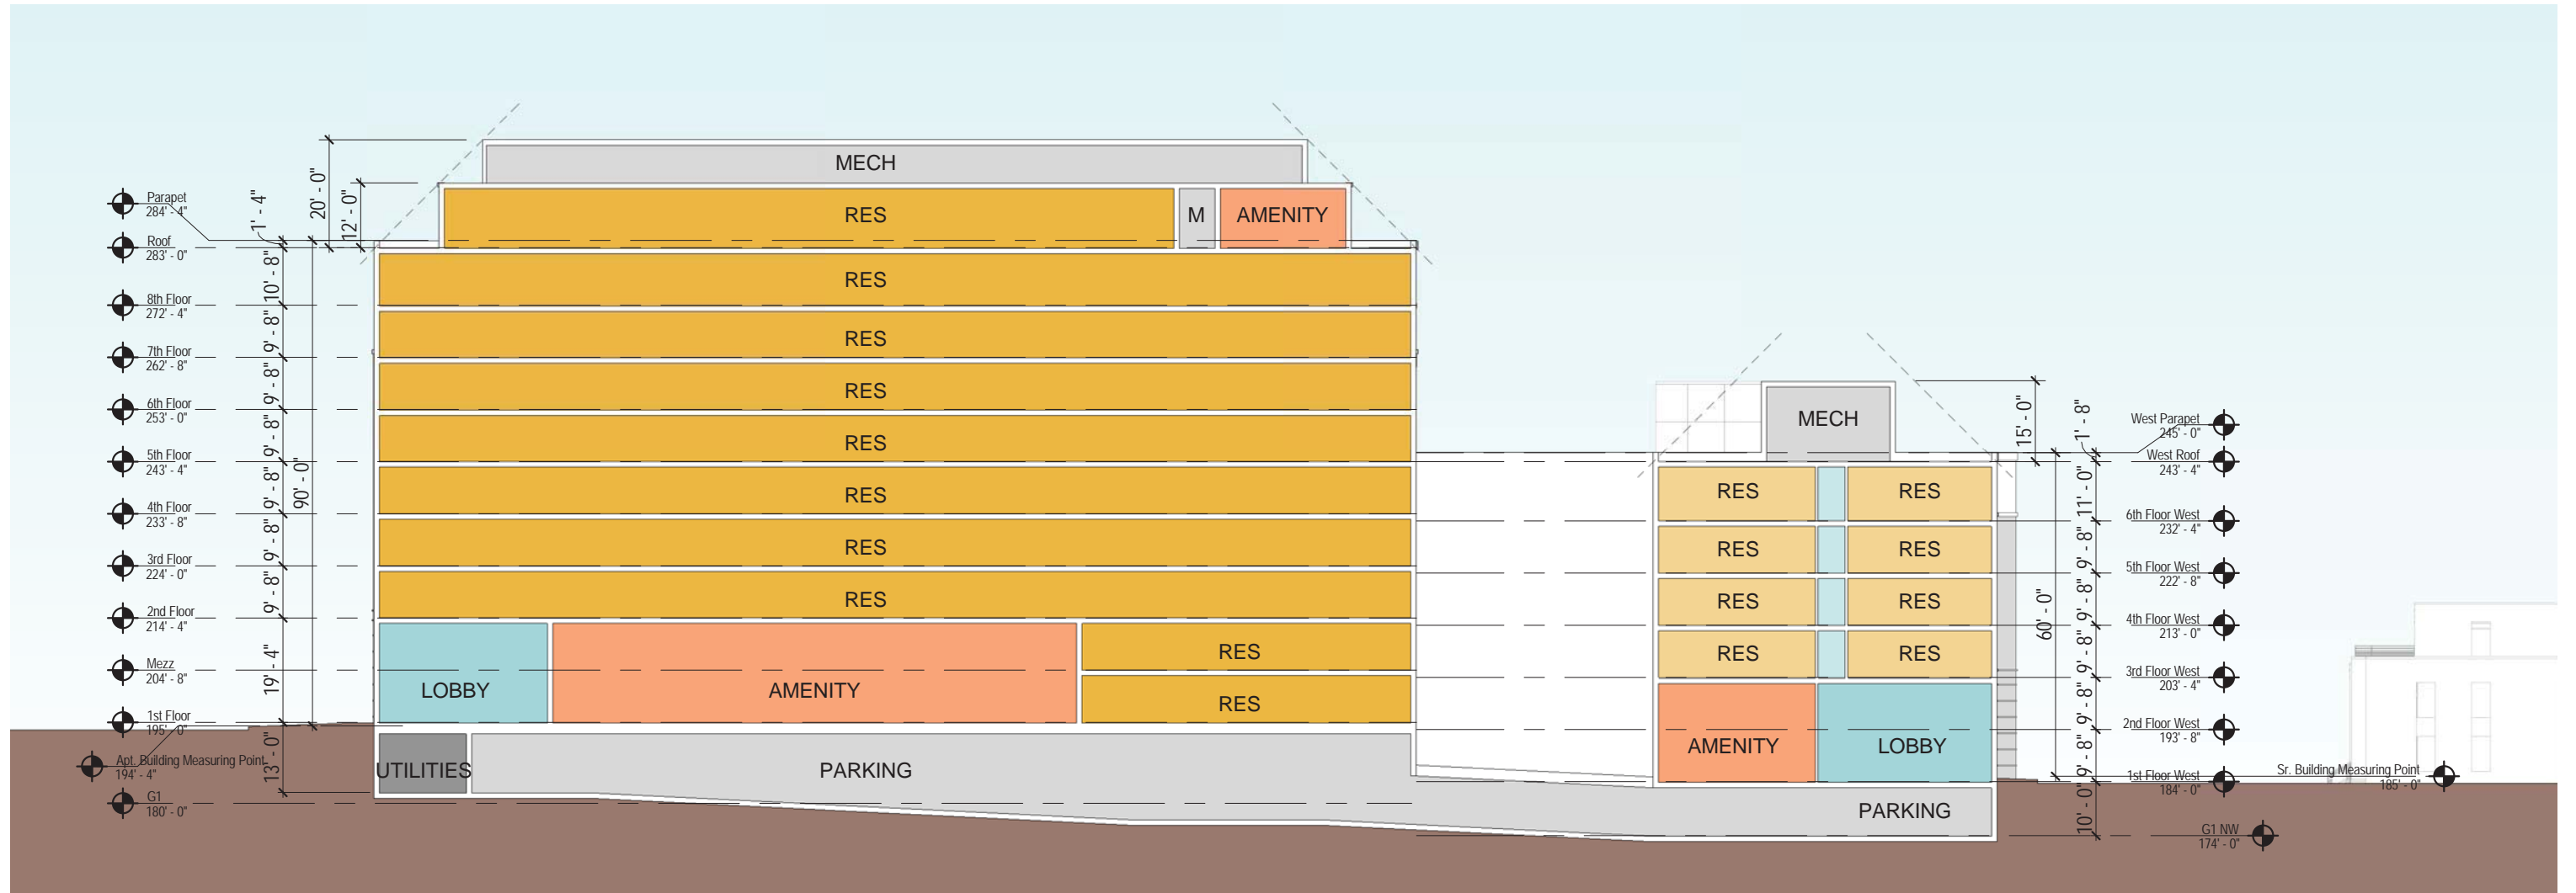

Longitudinal Section 1

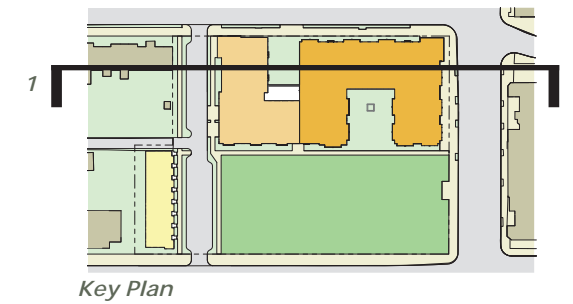

Key Plan

© 2016 Torti Gallas Urban, Inc. | 1326 H Street NE 2nd Floor Washington, DC 20002


Building Section

PARK VIEW COMMUNITY PARTNERS




0 30 60 ft
May 13, 2016
A08

BRUCE MONROE

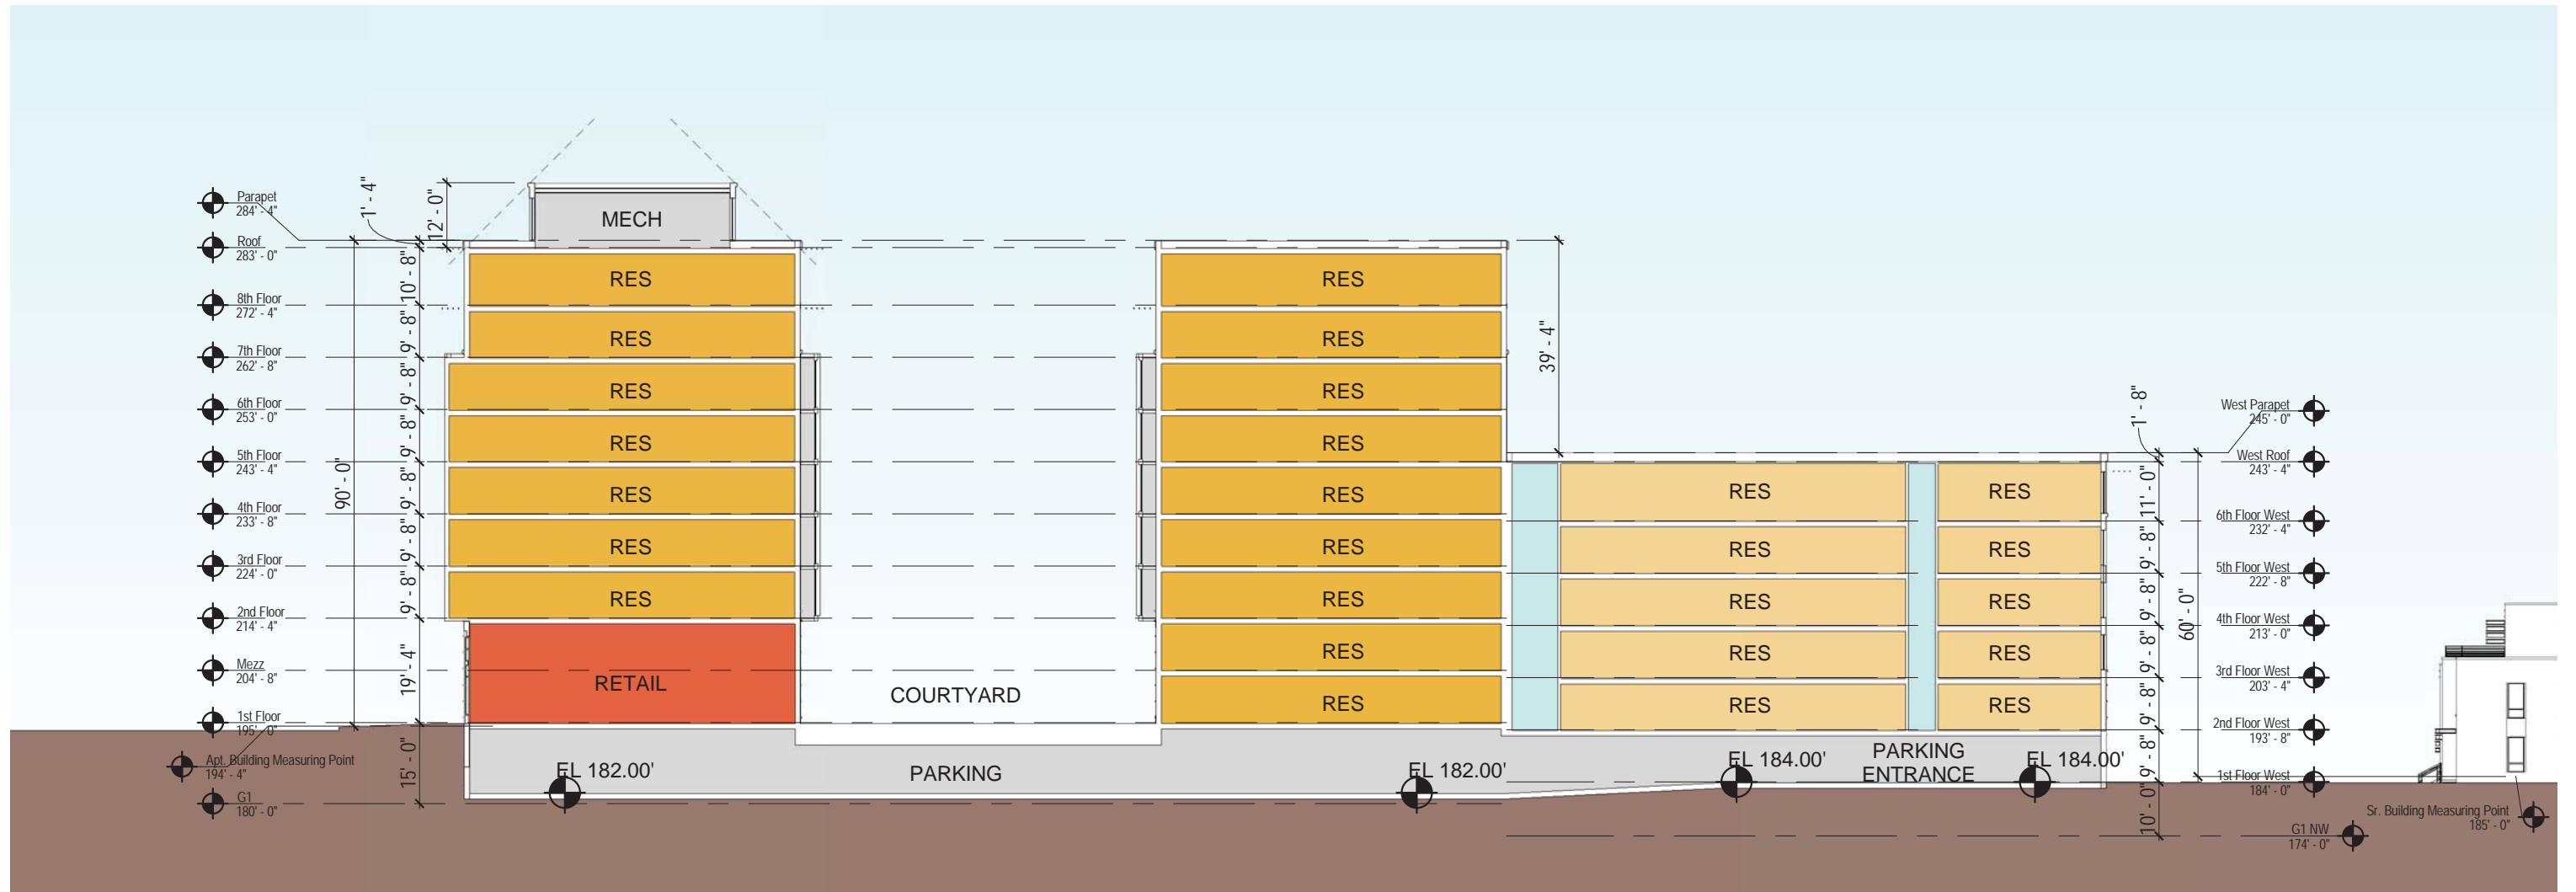

Longitudinal Section 2

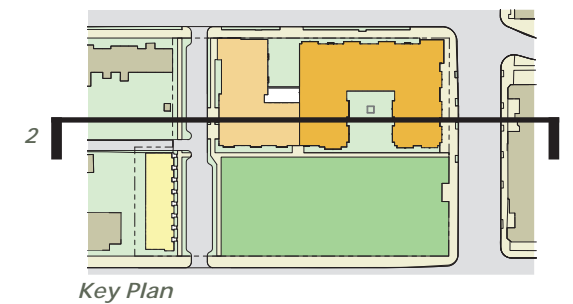

© 2016 Torti Gallas Urban, Inc. | 1326 H Street NE 2nd Floor Washington, DC 20002

Building Section

PARK VIEW COMMUNITY PARTNERS



May 13, 2016
0 30 60 ft A09

BRUCE MONROE