



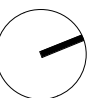

1. The interior layouts shown on the building plans are schematic. Changes to the layouts, not significantly affecting the exterior envelope or the square footage distribution, may occur.
2. Refer to Sheet A-214 for dimensions.

PARKING COUNT:

51 SPACES


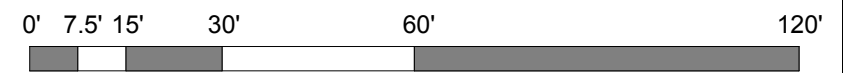




1. The interior layouts shown on the building plans are schematic. Changes to the layouts, not significantly affecting the exterior envelope or the square footage distribution, may occur.
2. Refer to Sheet A-214 for dimensions.

PARKING COUNT:

22 SPACES

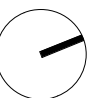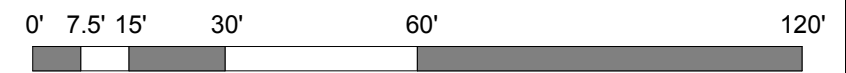





LOBBY LEVEL - EL: 55'-0"


©2015 SK+I Architectural Design Group, LLC.



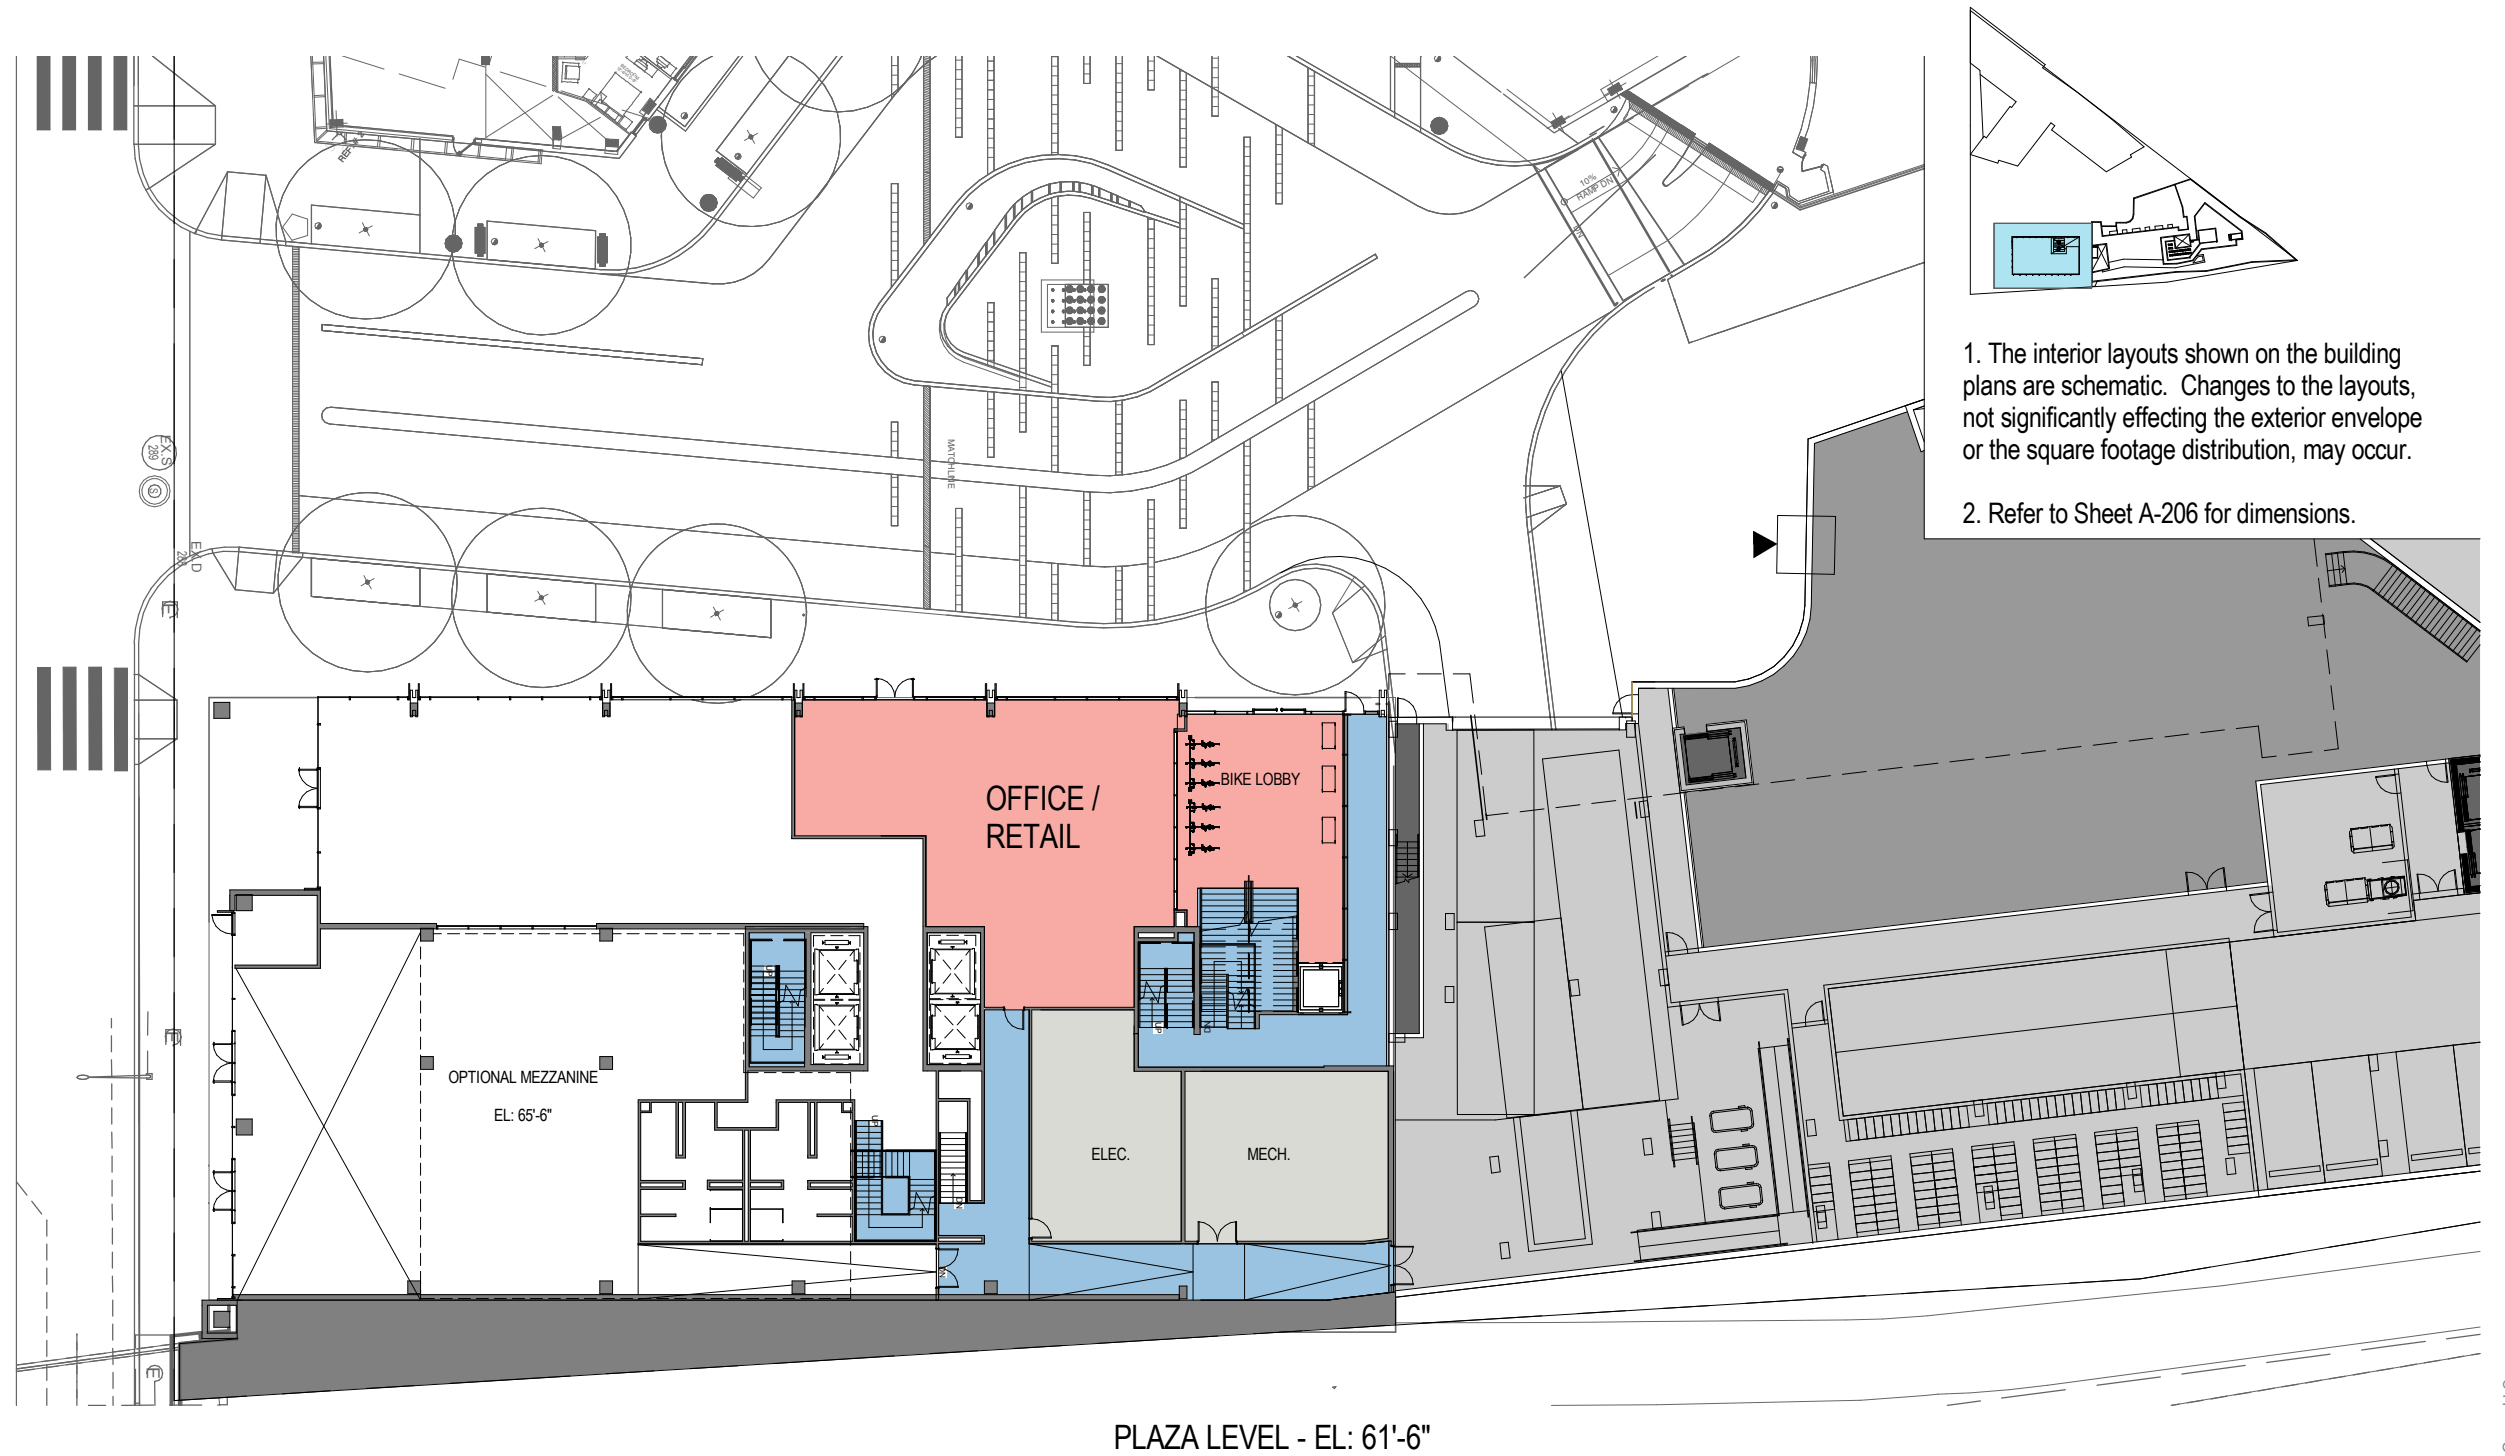


1. The interior layouts shown on the building plans are schematic. Changes to the layouts, not significantly affecting the exterior envelope or the square footage distribution, may occur.
2. Refer to Sheet A-206 for dimensions.

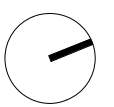


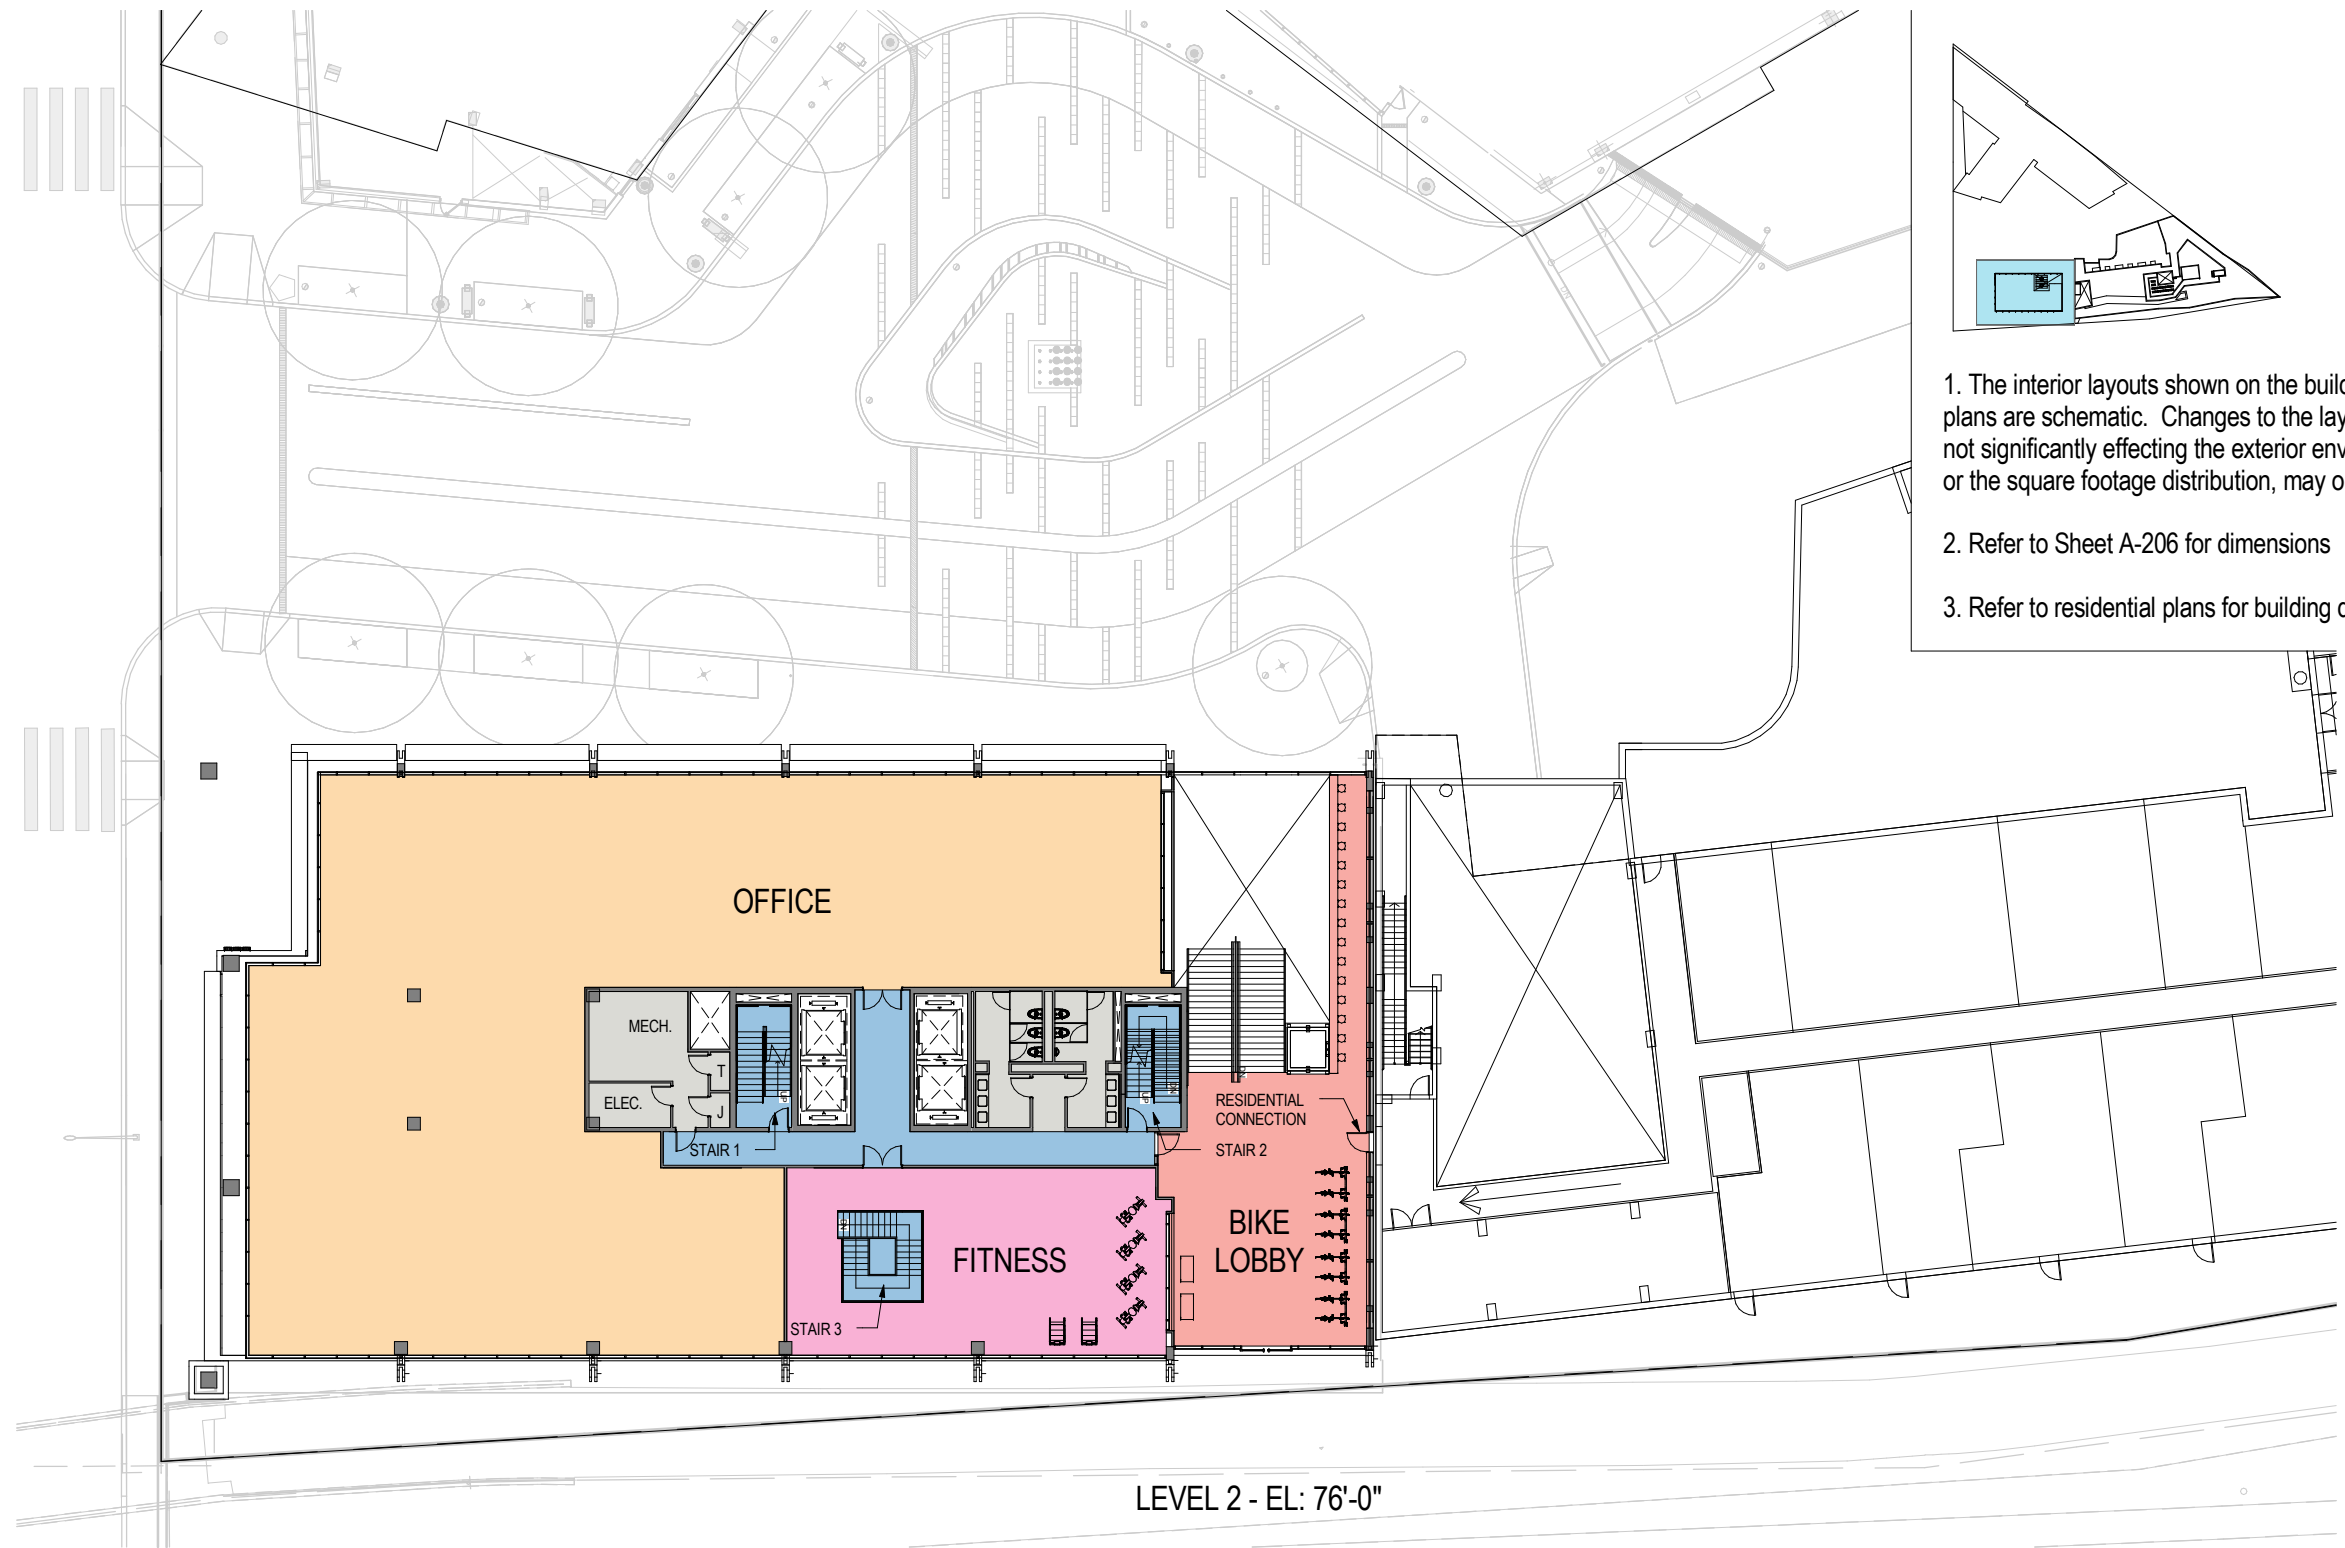


1. The interior layouts shown on the building plans are schematic. Changes to the layouts, not significantly affecting the exterior envelope or the square footage distribution, may occur.
2. Refer to Sheet A-206 for dimensions
3. Refer to residential plans for building detail.

LEVEL 2 - EL: 76'-0"

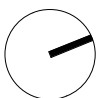


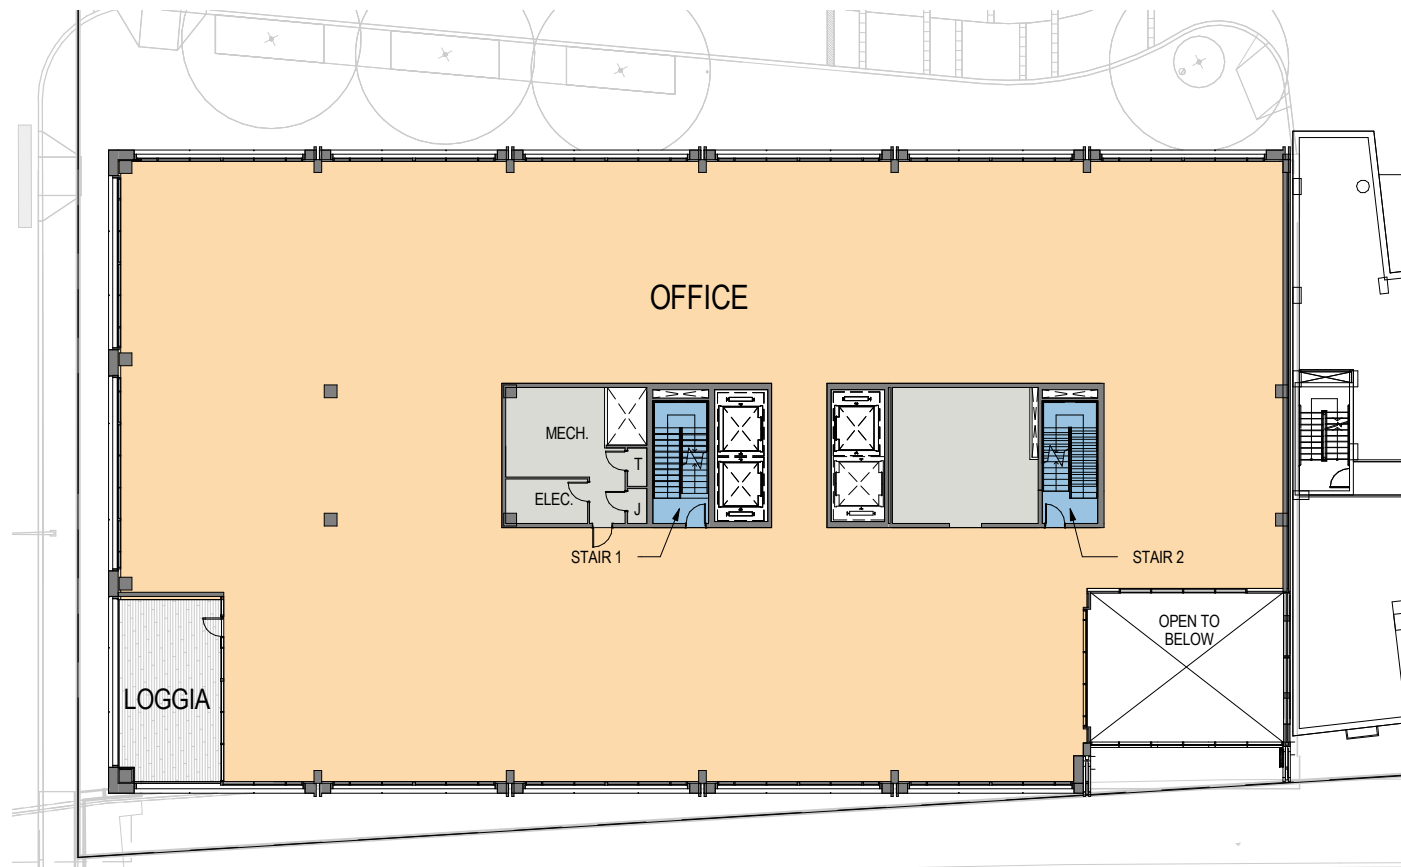


LEVEL 3 - EL: 90'-3"

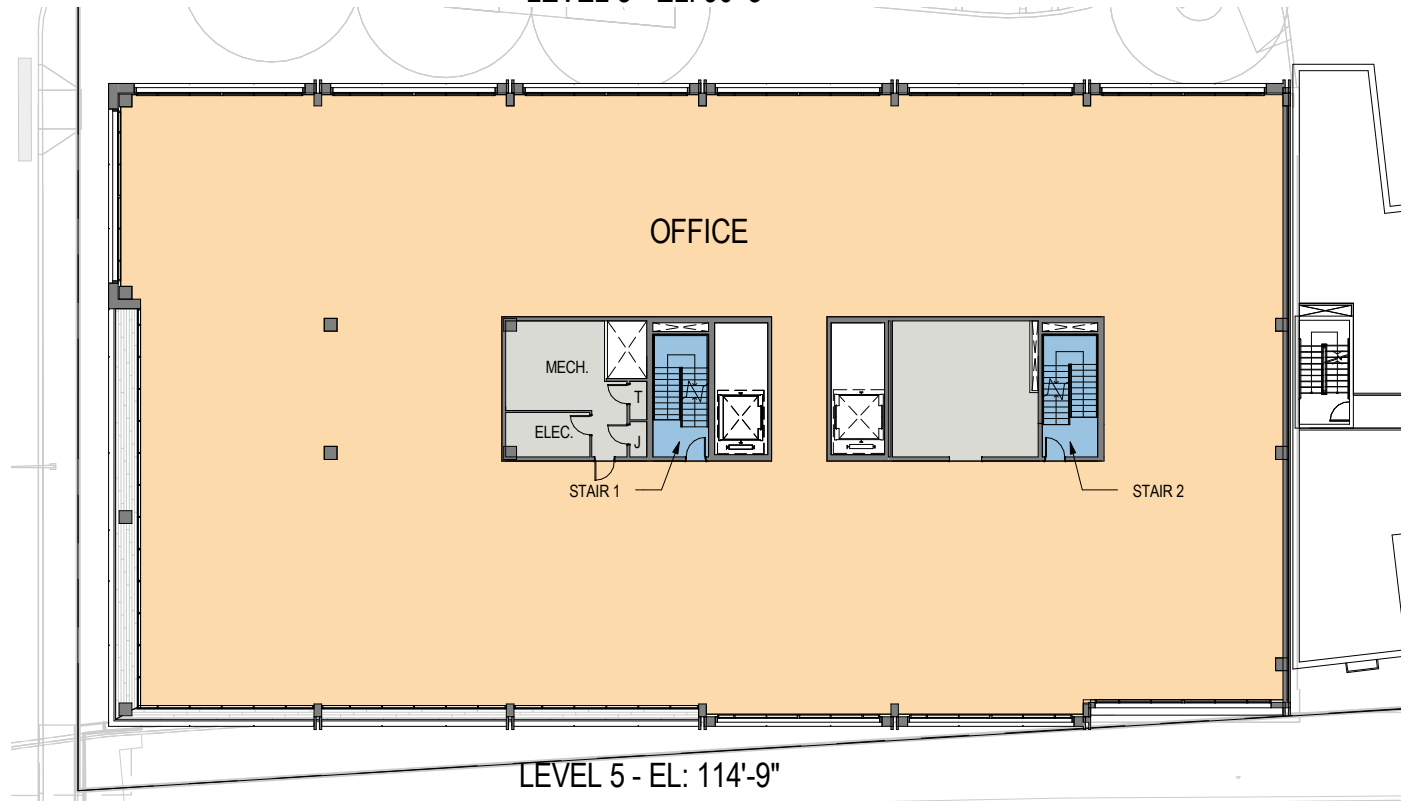

LEVEL 5 - EL: 114'-9"

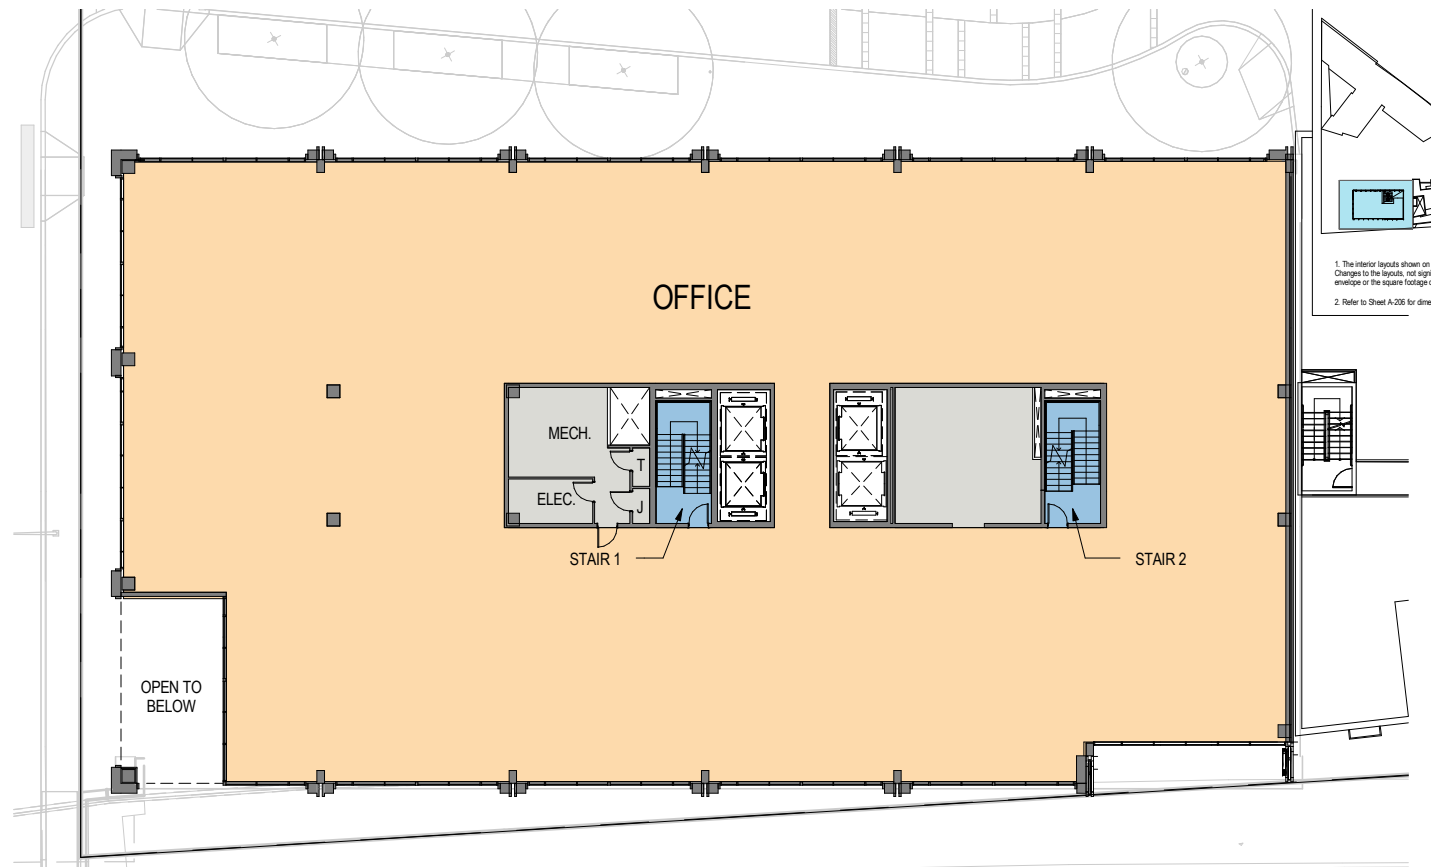



LEVEL 4 - EL: 102'-6"

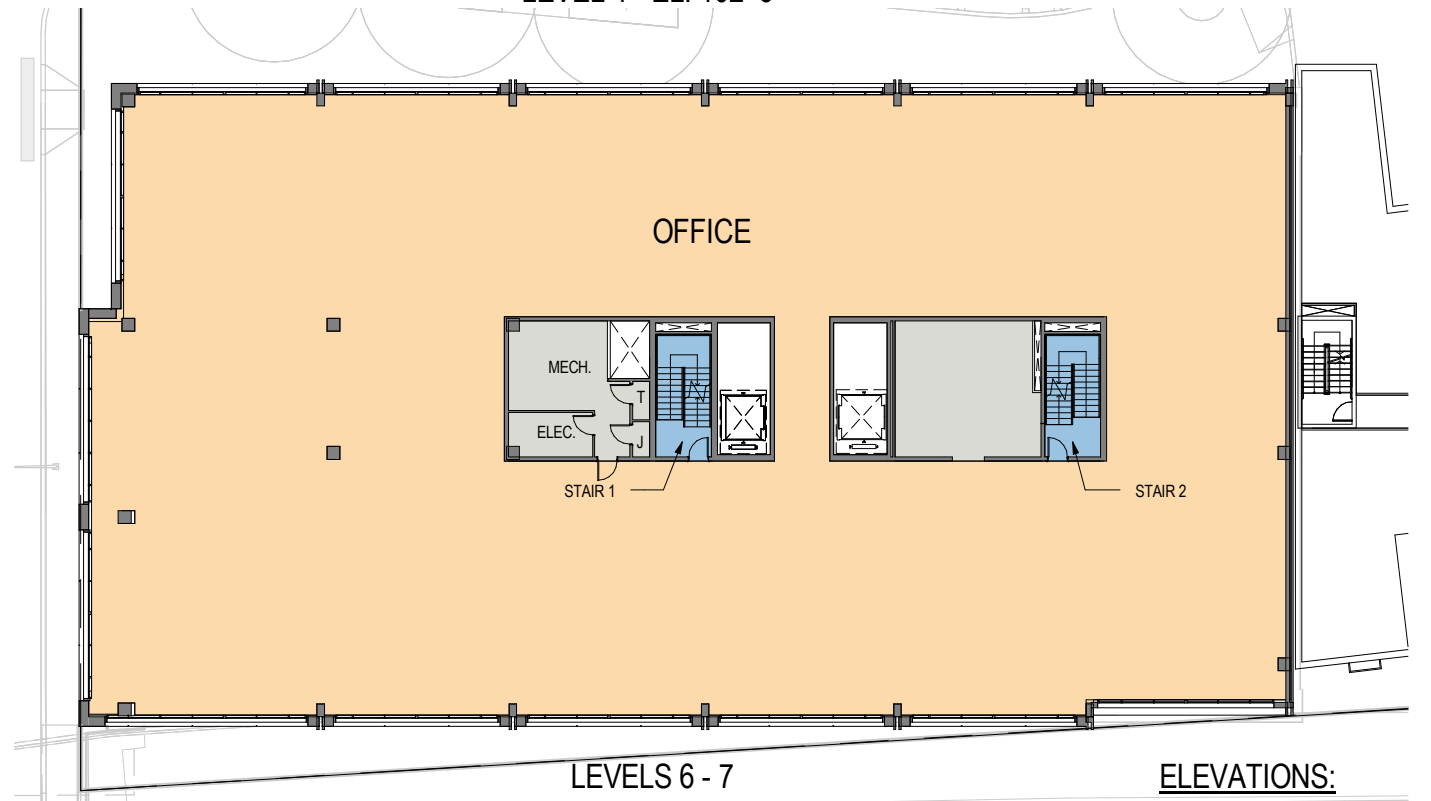


LEVELS 6 - 7


ELEVATIONS:
 LEVEL 6 EL : 127'-0"
 LEVEL 7 EL : 139'-3"

1. The interior layouts shown on the building plans are schematic. Changes to the layouts, not significantly affecting the exterior envelope or the square footage distribution, may occur.
 2. Refer to Sheet A-205 for dimensions.

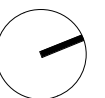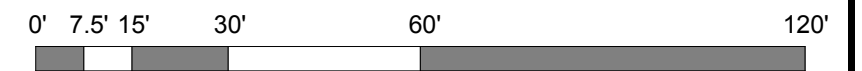

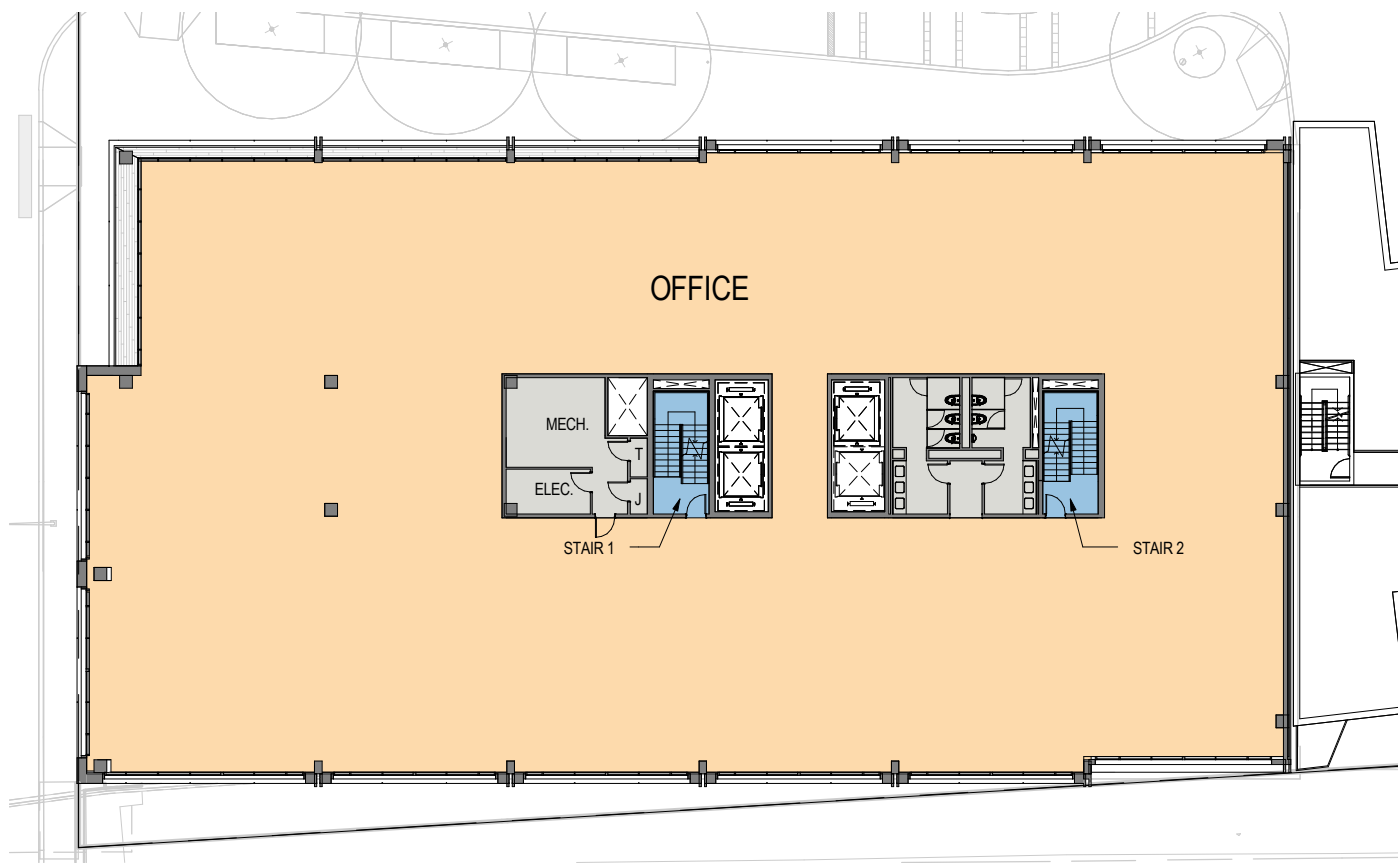


LEVEL 8 - EL: 151'-6"

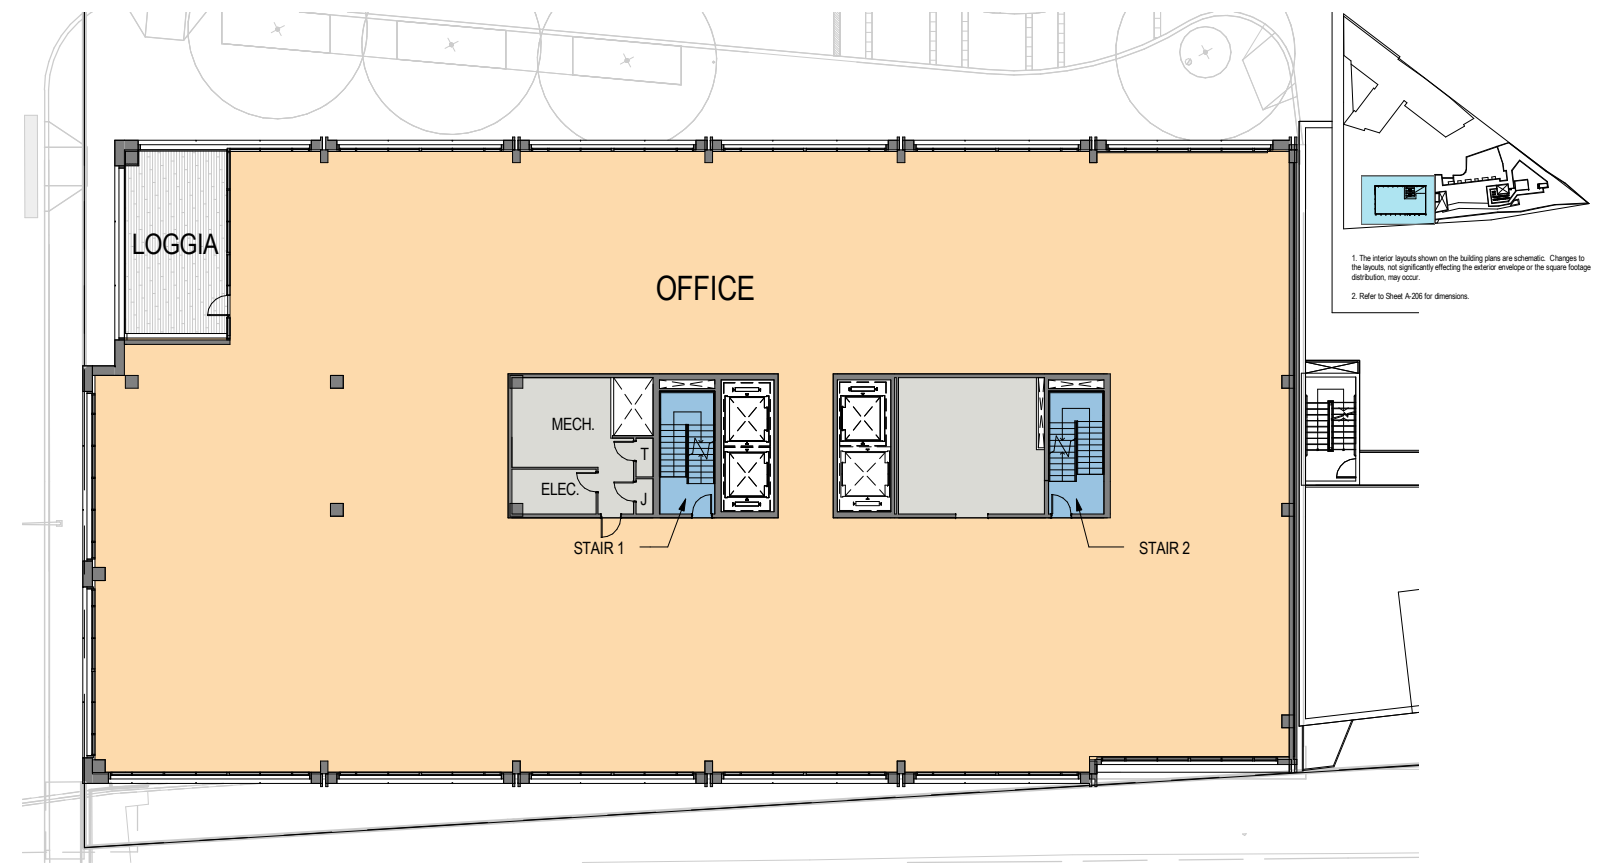


LEVEL 9 - EL: 163'-9"


1. The interior layouts shown on the building plans are schematic. Changes to the layouts, not significantly affecting the exterior envelope or the square footage distribution, may occur.
2. Refer to Sheet A-205 for dimensions.

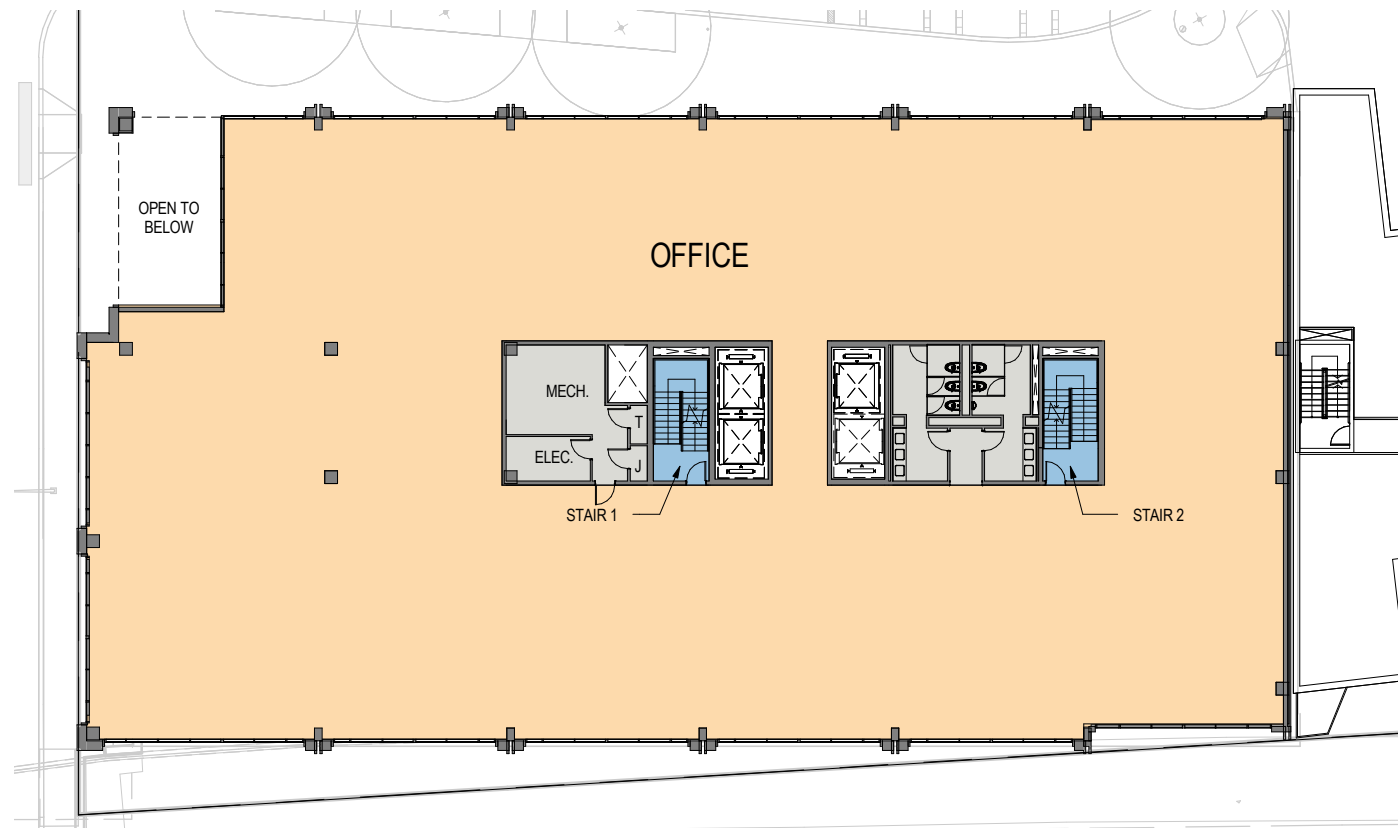


LEVEL 10 - EL: 176'-0"

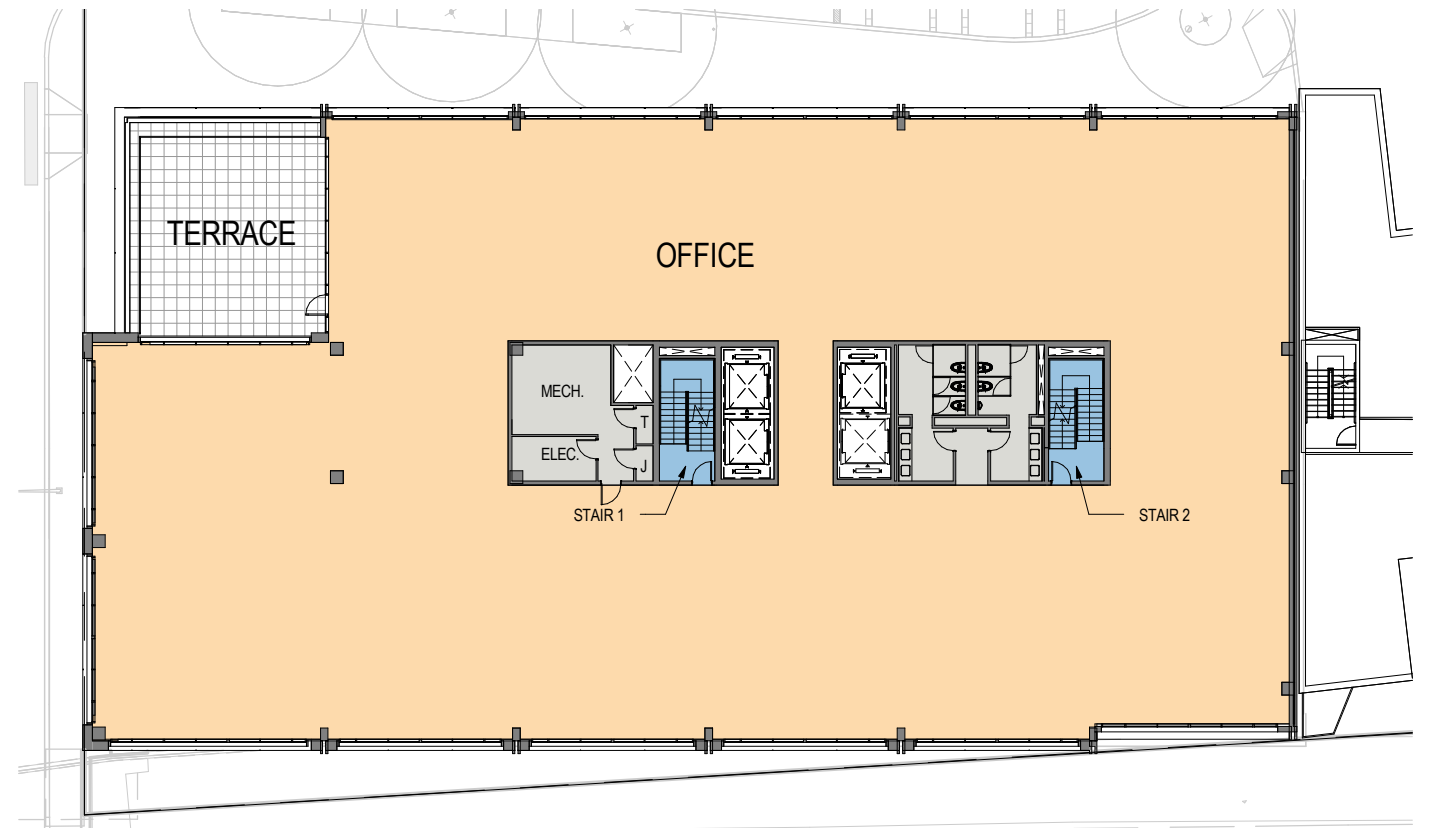


LEVEL 11 - EL: 188'-3"

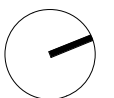


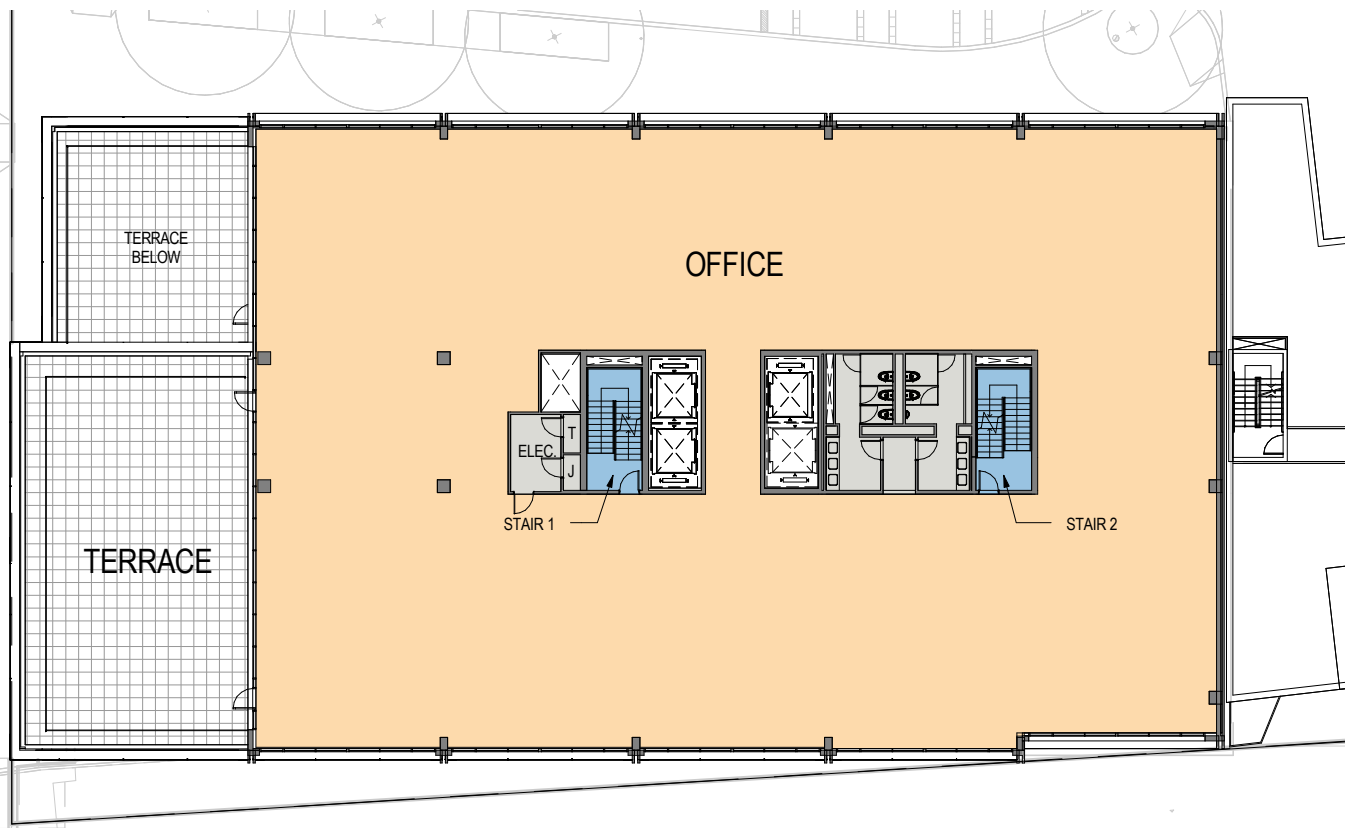



LEVEL 12 - EL: 200'-6"

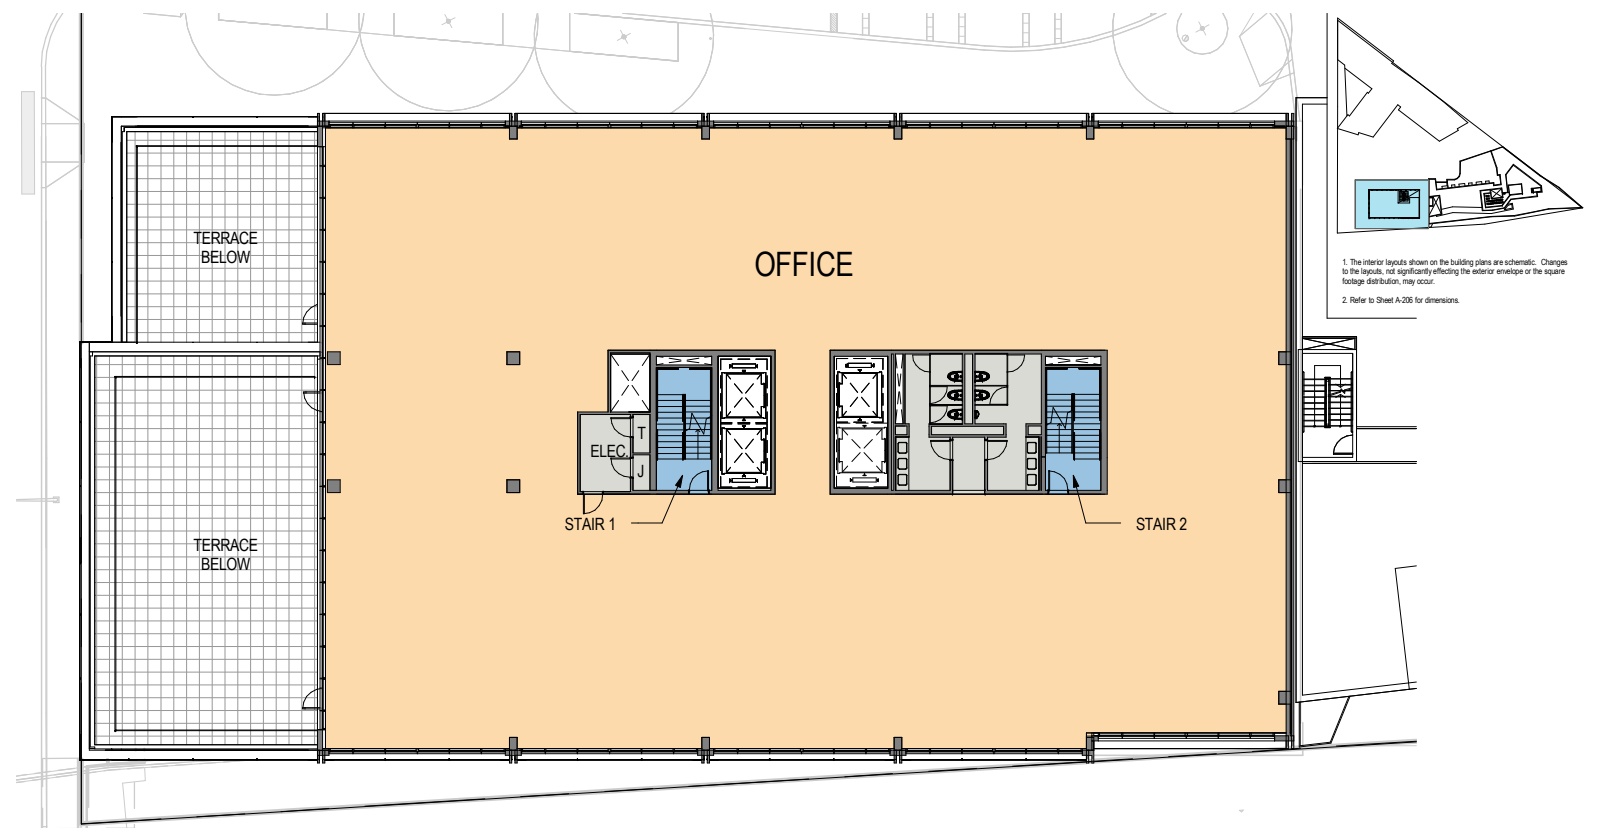




LEVEL 13 - EL: 212'-9"

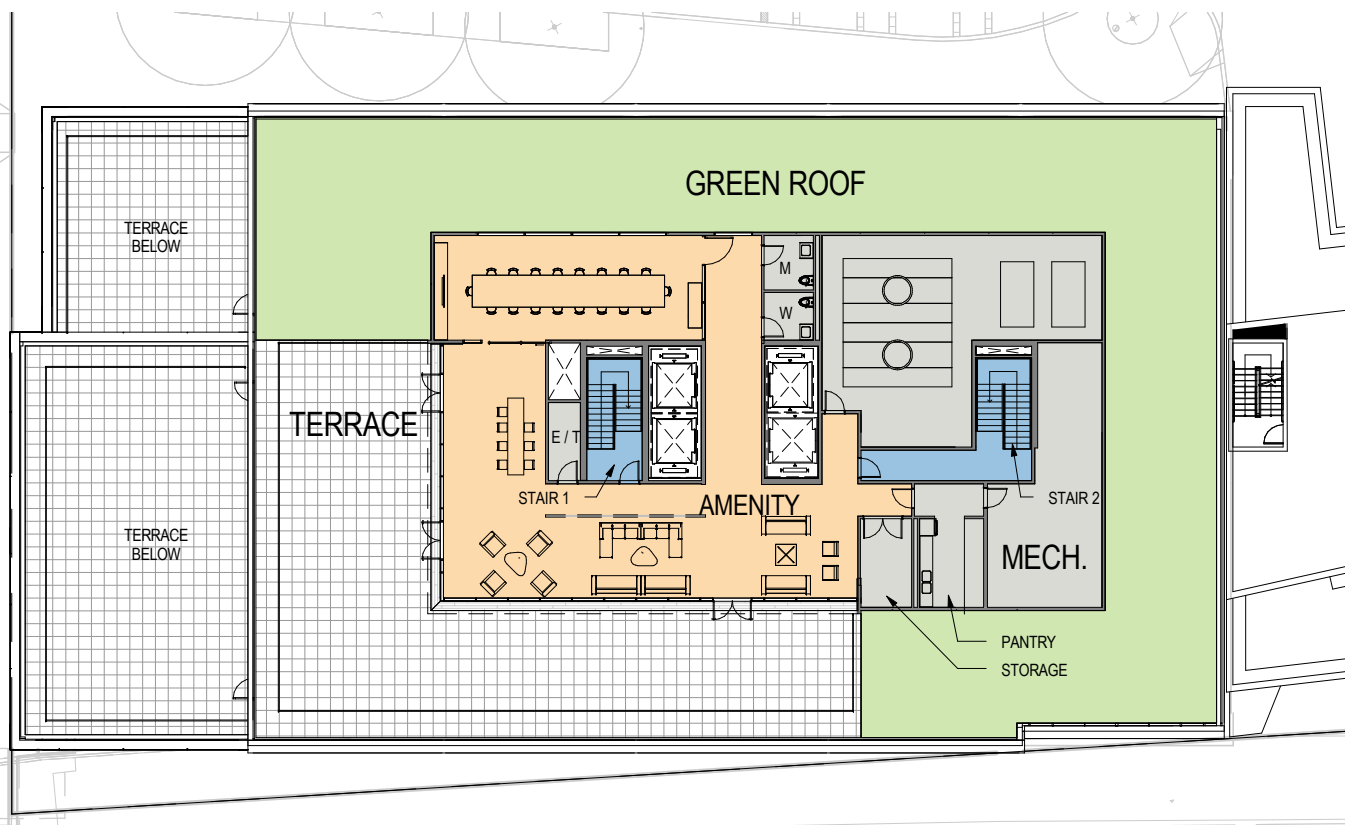


LEVEL PH - EL: 226'-0"

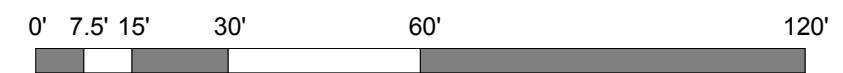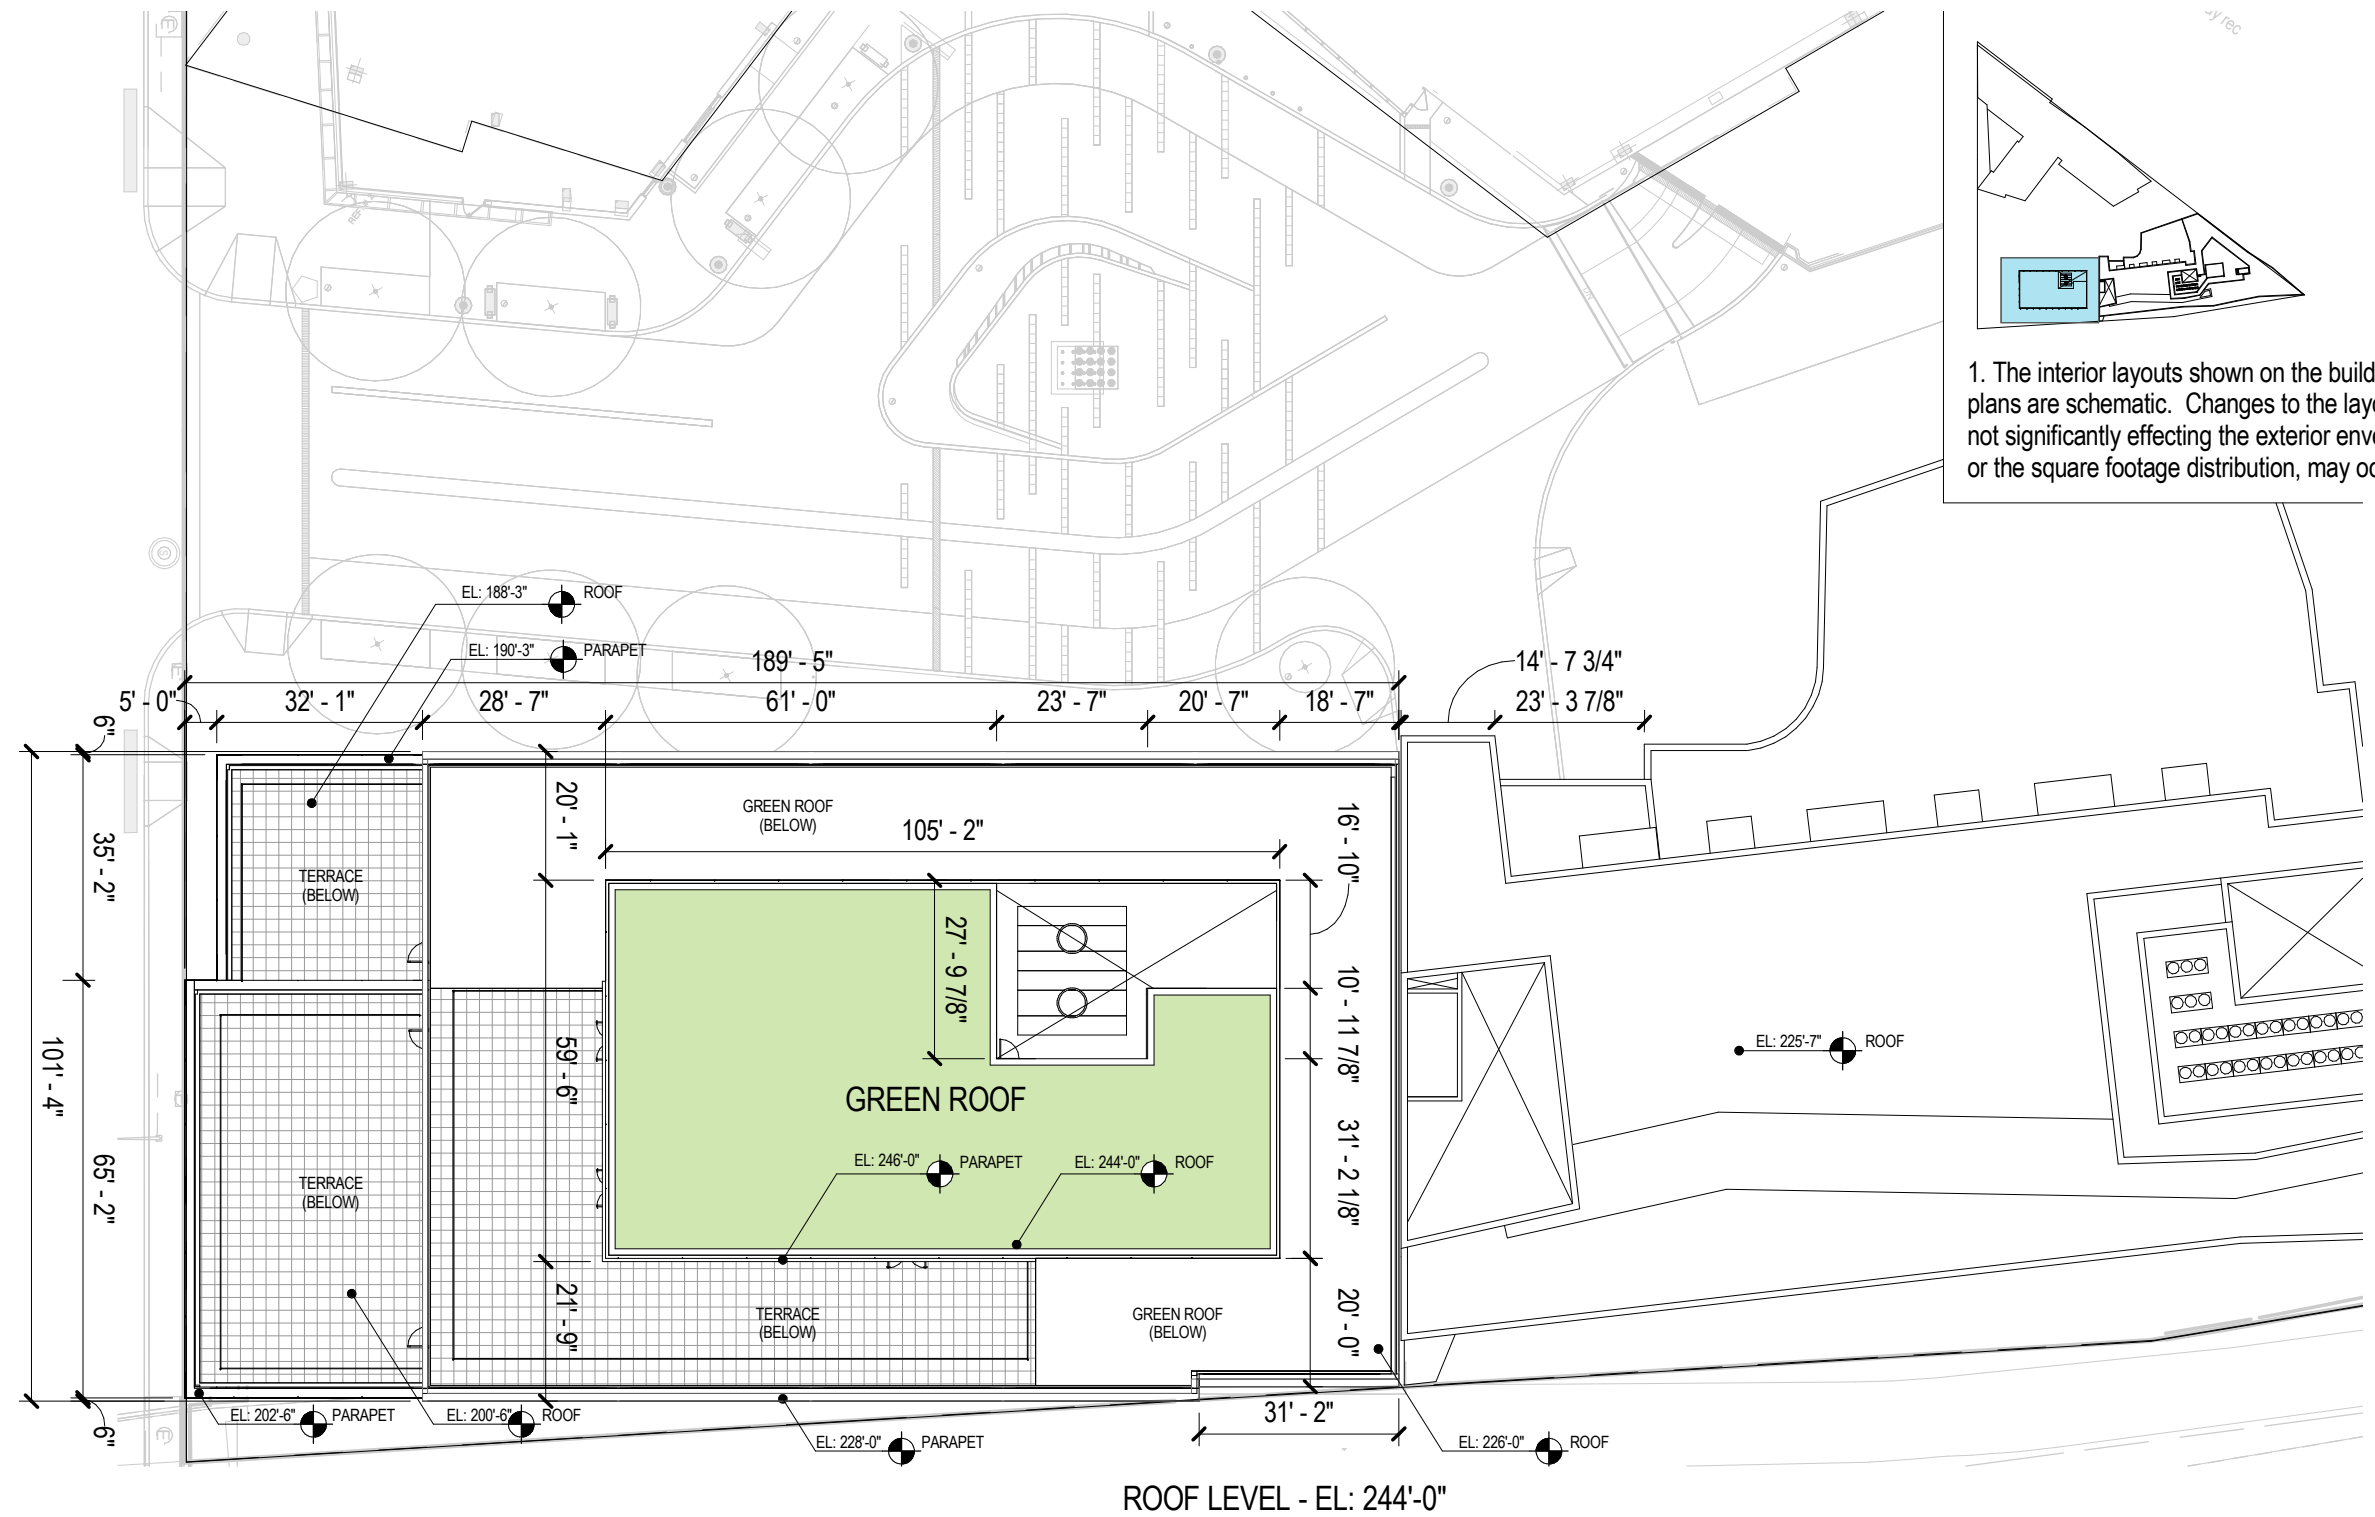

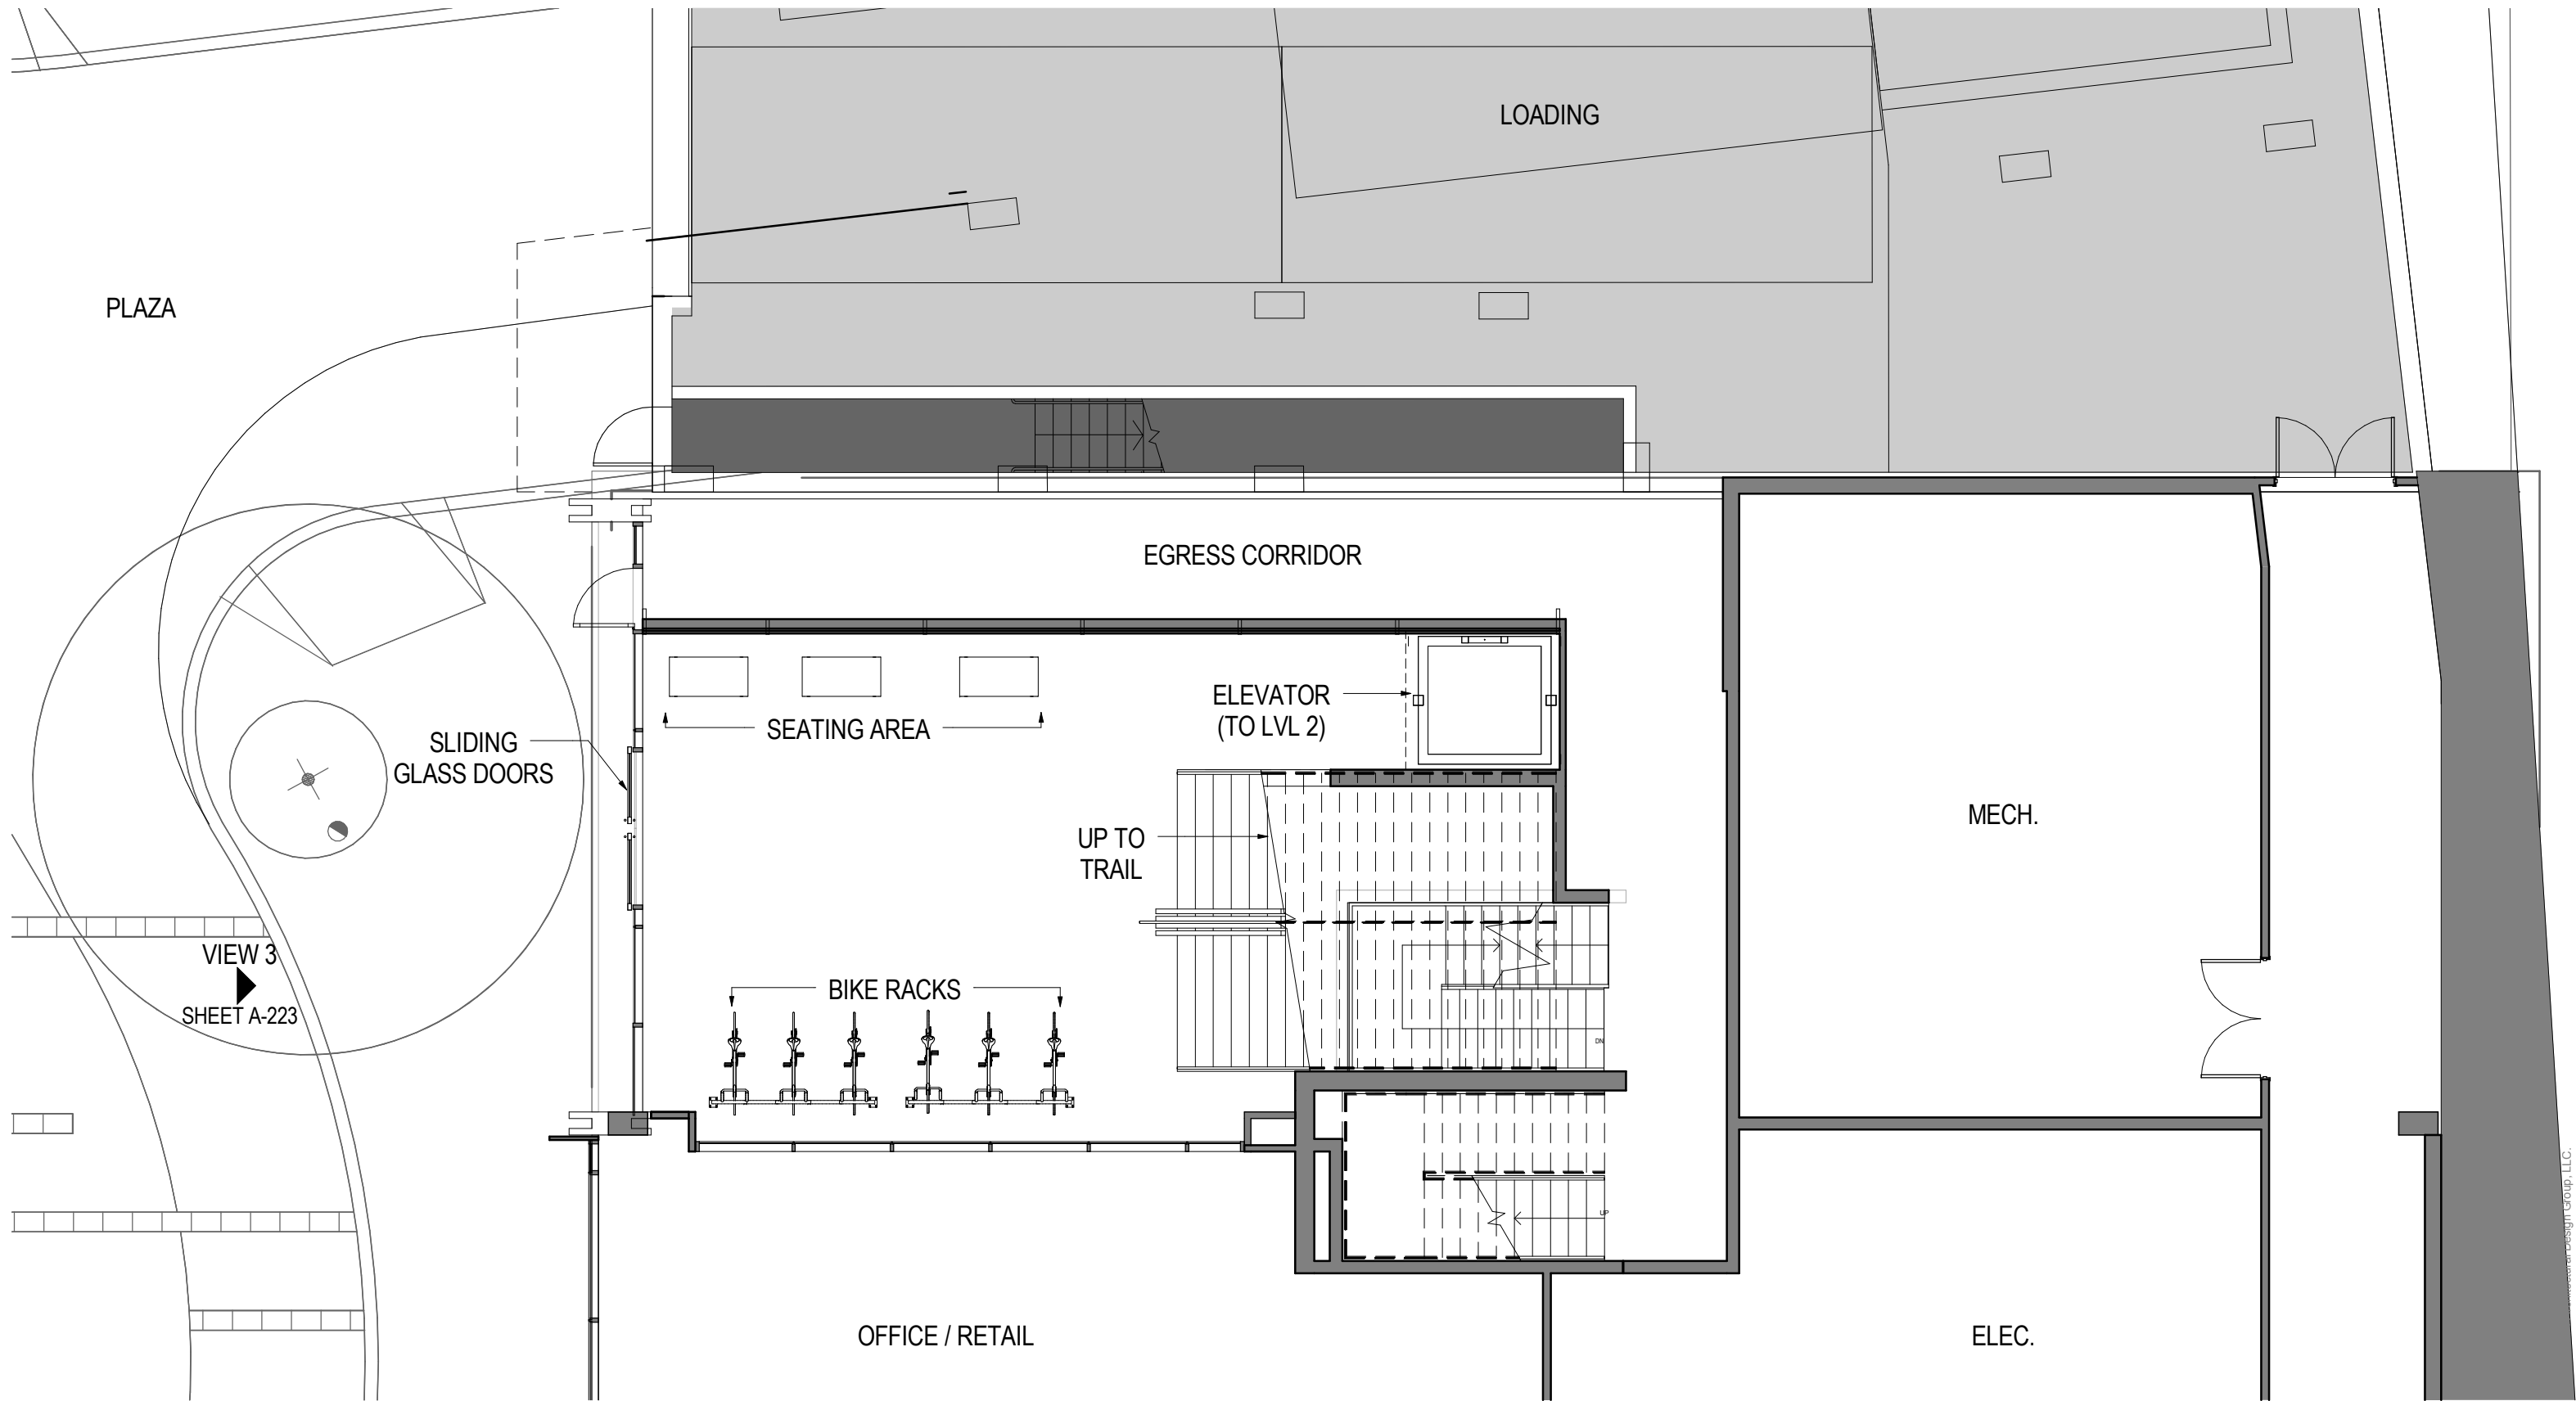

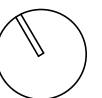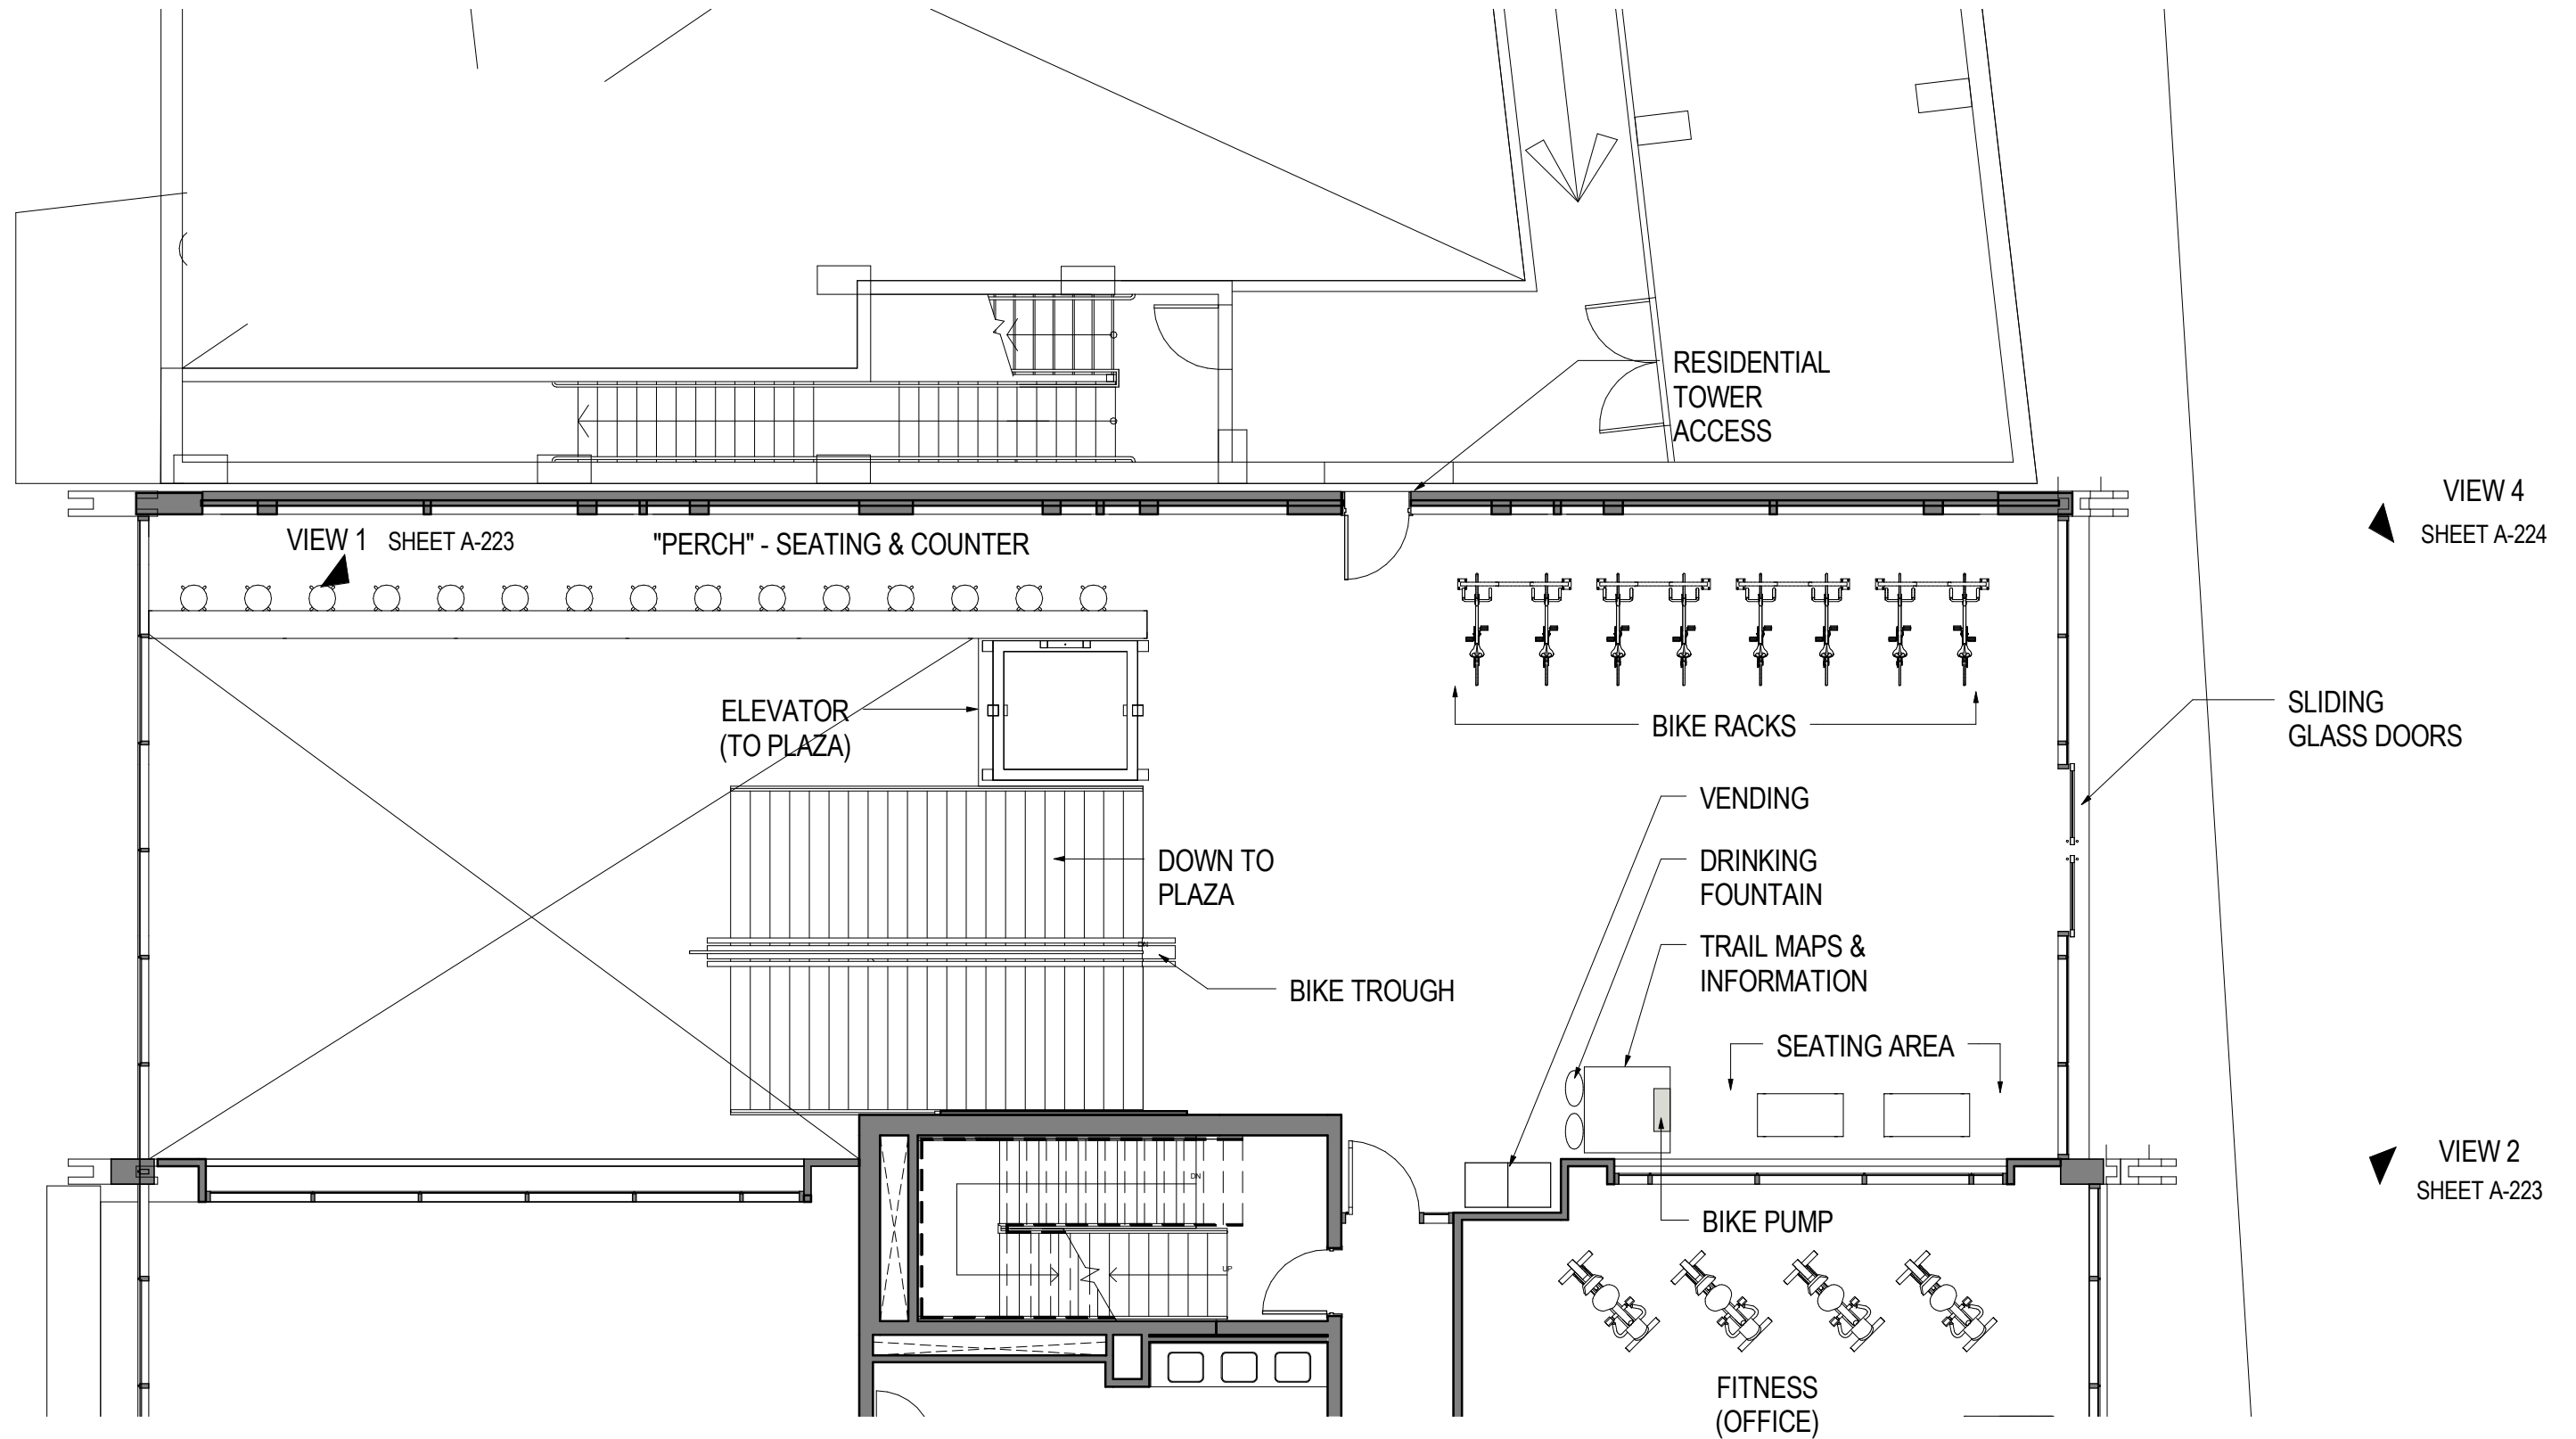

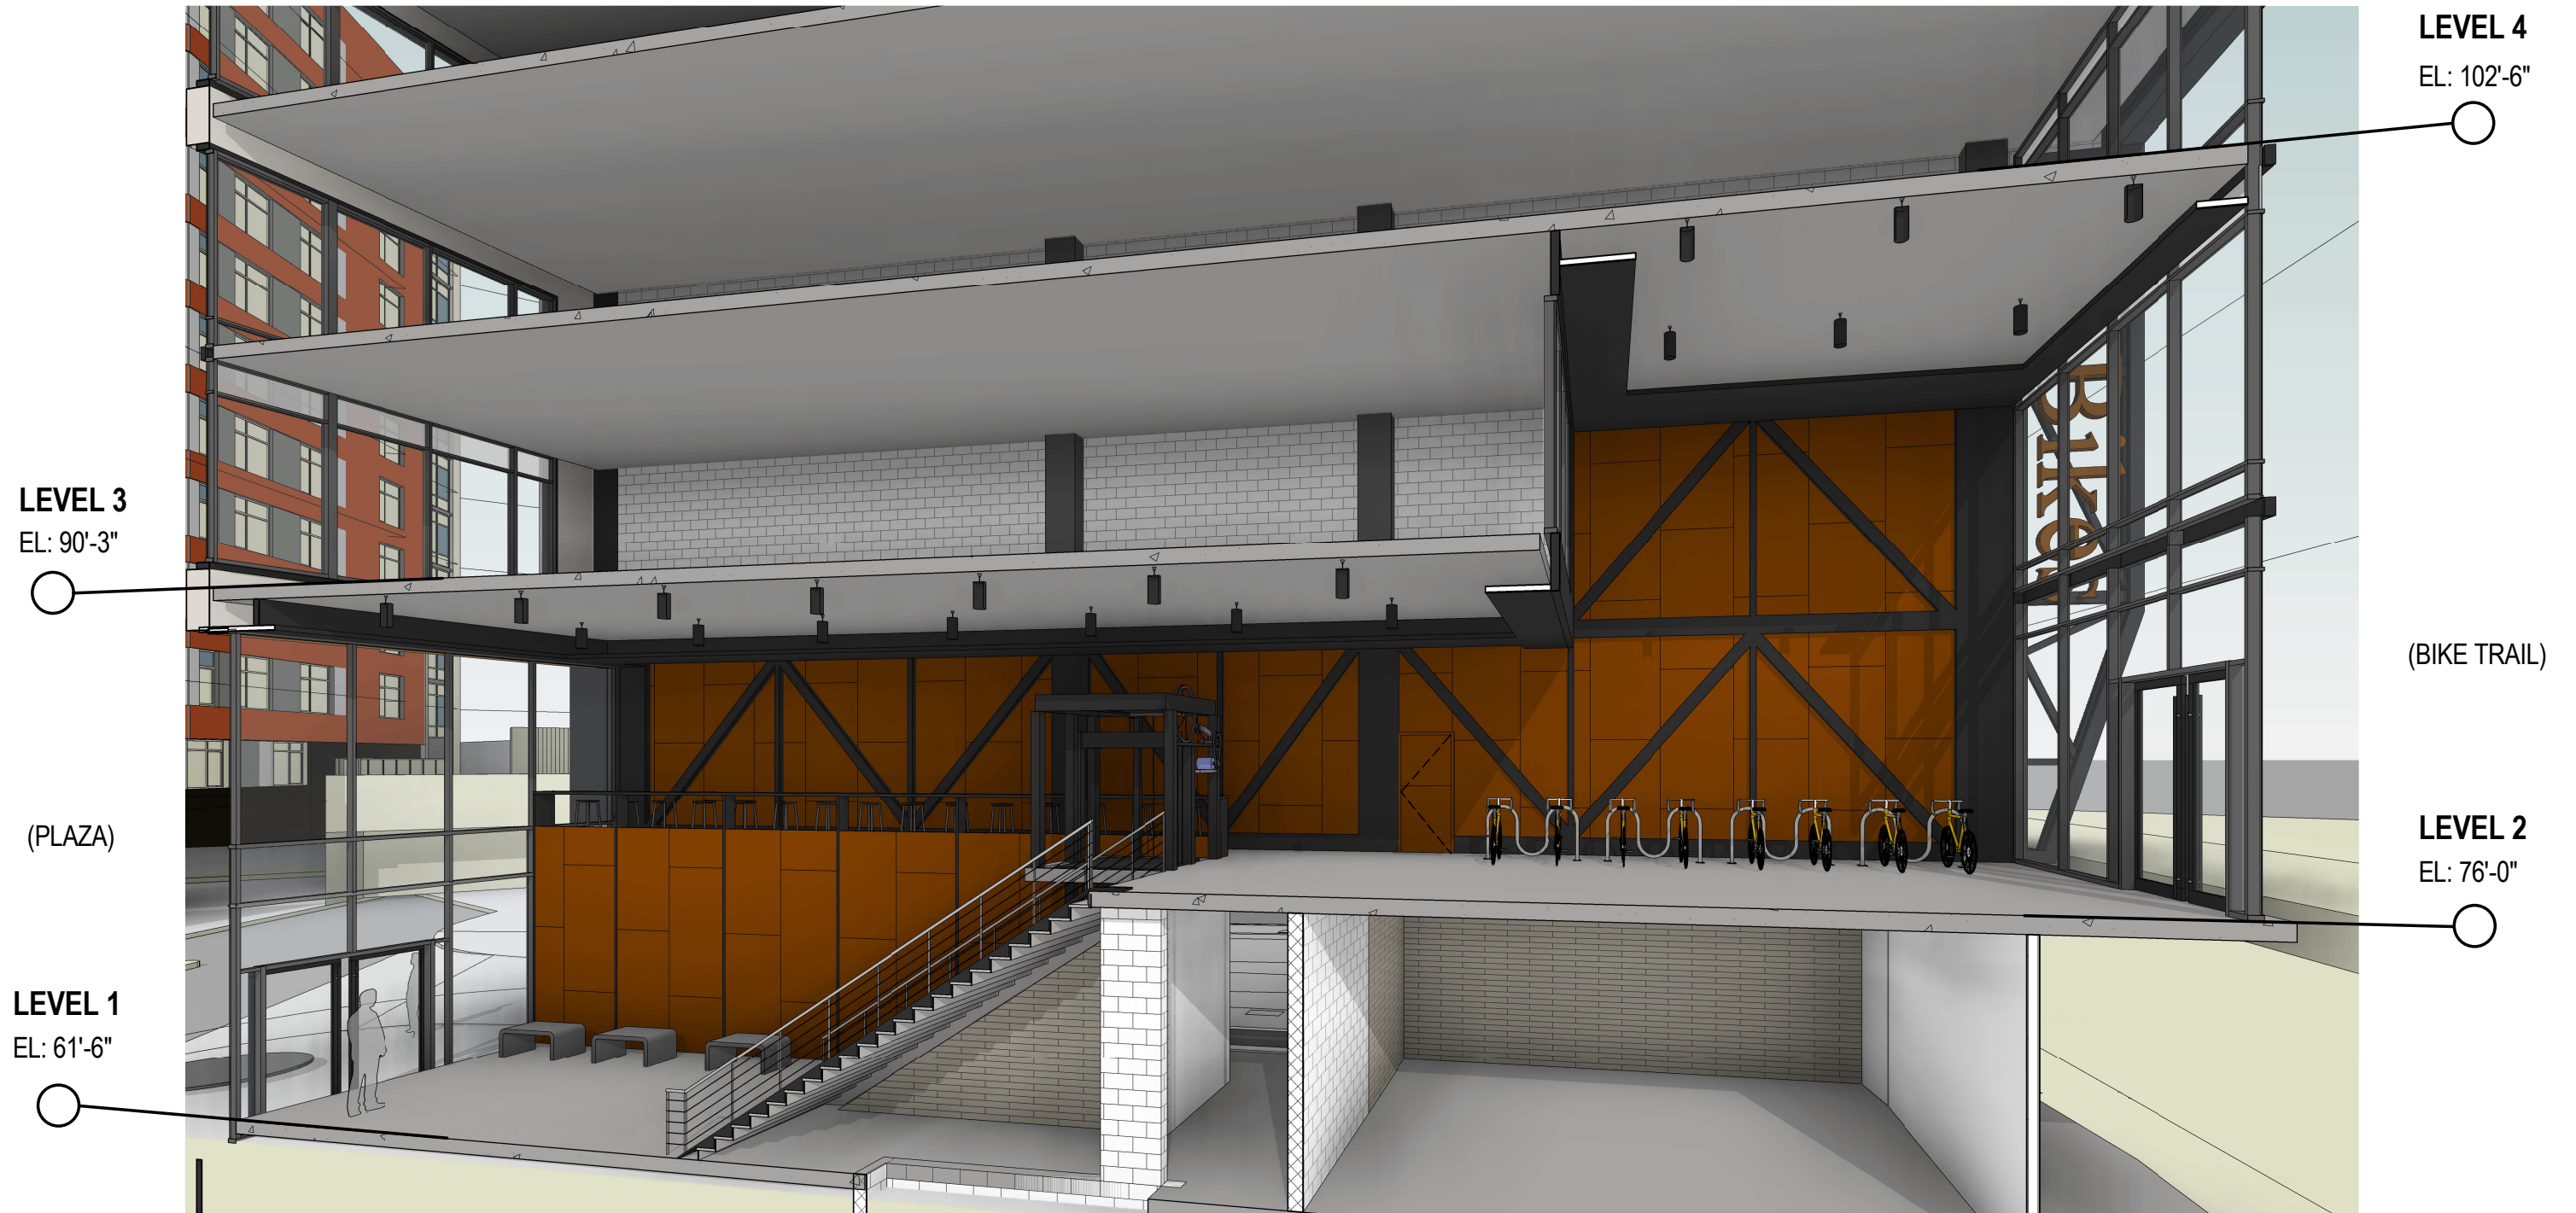

LEVEL 3
EL: 90'-3"

(PLAZA)

LEVEL 1
EL: 61'-6"

LEVEL 4
EL: 102'-6"

(BIKE TRAIL)

LEVEL 2
EL: 76'-0"

©2015 SK+I Architectural Design Group, LLC.